



VB 01 = 02 = 03 = 04 = 05 (20x30)

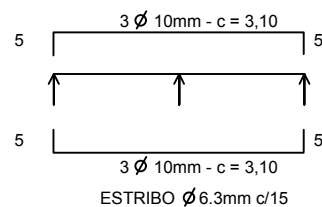

VB = 06 = 07 = 08 = 09 = 10 (20x30)

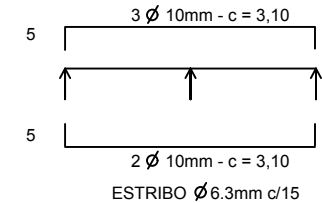

VB = 11 = 12 = 13 = 14 = 15
16 = 17 = 18 = 19 (20x30)

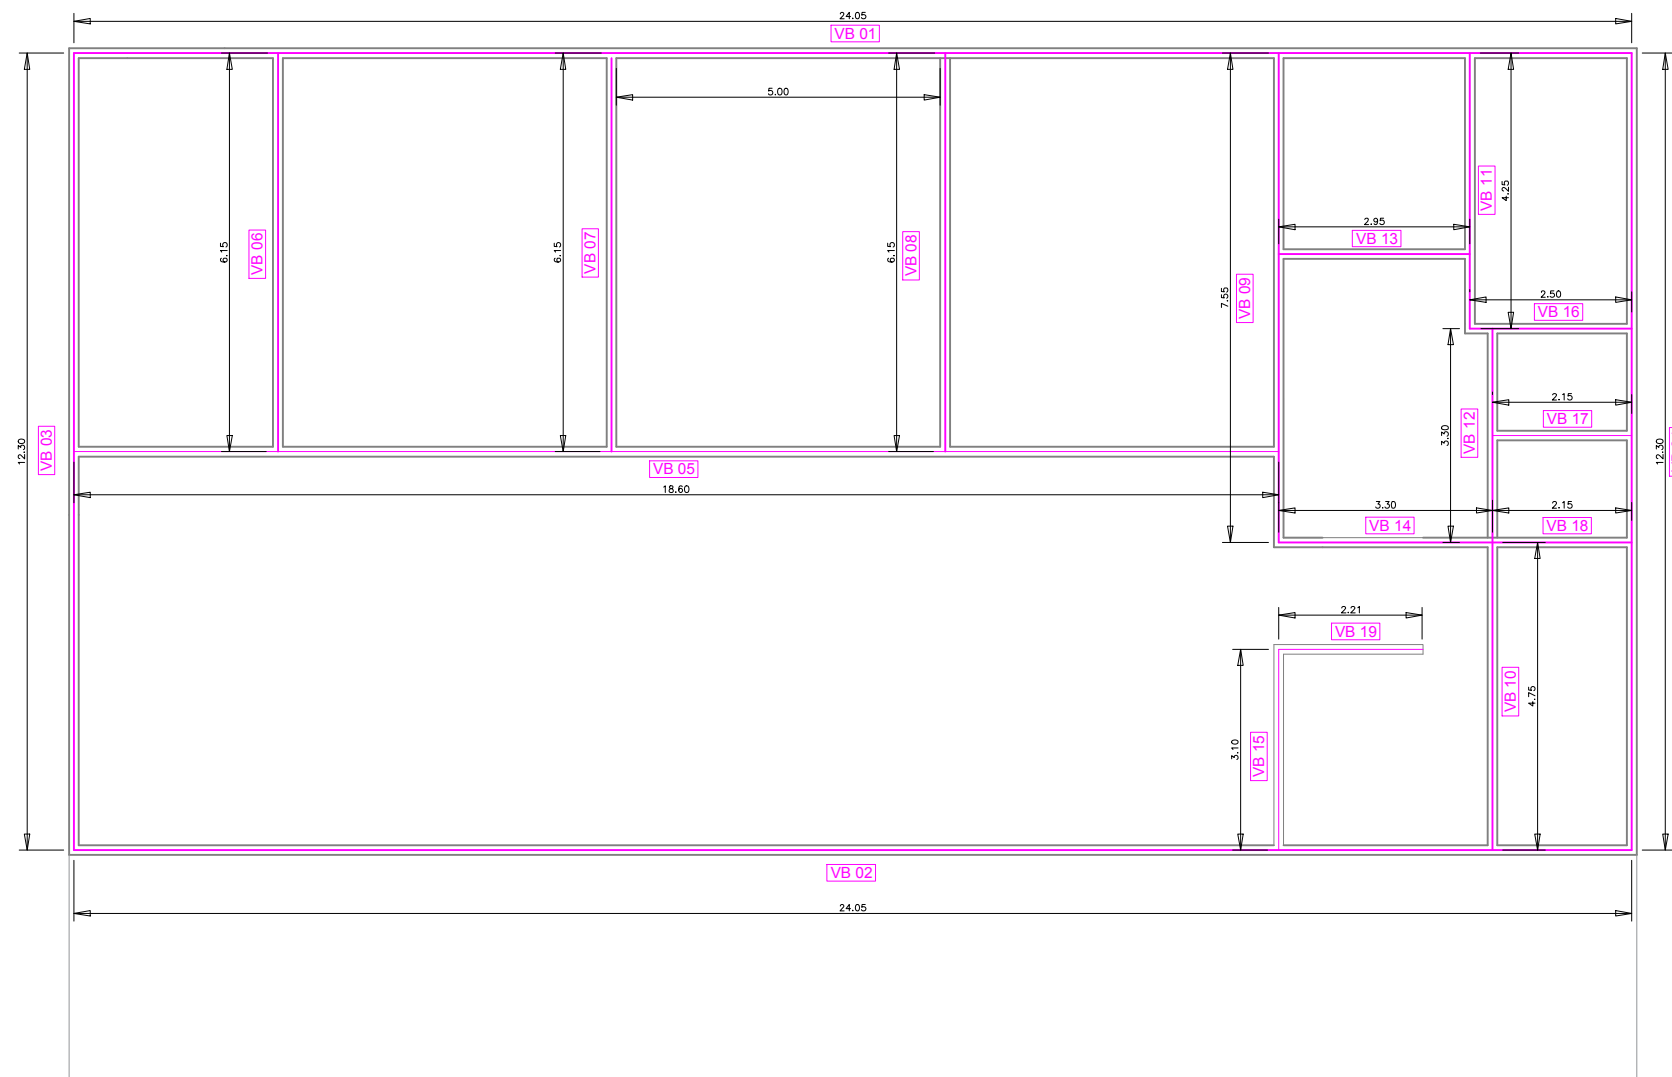


TABELA						
VIGAS BALDRAME	Ø (mm)	COMP.	PESO kg/m	AÇO CA-50(kg)	AÇO CA-60(kg)	
V 1 = V2 = V3 = V4	6.3	608,66	0,25	152,20		
V 5	10.0	553,00	0,63	348,39		
V6 = V7 = V8 = V9	6.3	205,00	0,25	51,25		
V10	10.0	184,50	0,63	116,24		
V11 = V12 = V13 = V14	6.3	172,73	0,25	43,18		
V15=V16=V17=V18=V19	10.0	129,55	0,63	81,62		
						792,88
						816,67

PROJETO DE VIGA BALDRAME
ESCALA 1:100



PREFEITURA MUNICIPAL DE BARRINHA

F.U

OBJETO: PROJETO DE VIGA BALDRAME

ÁREA: 411,20 M²

OBRA: CONSTRUÇÃO DE UM VELÓRIO MUNICIAPAL

LOCAL: CEMITÉRIO MUNICIPAL - VICINAL SAID IBHAIM SALEH

BAIRRO: VICINAL

CIDADE: BARRINHA - SP

Mario Luiz Miguel
Engenheiro Civil
CREA: 0601011760

ENGENHEIRO CIVIL RESPONSÁVEL