



Vista Frontal

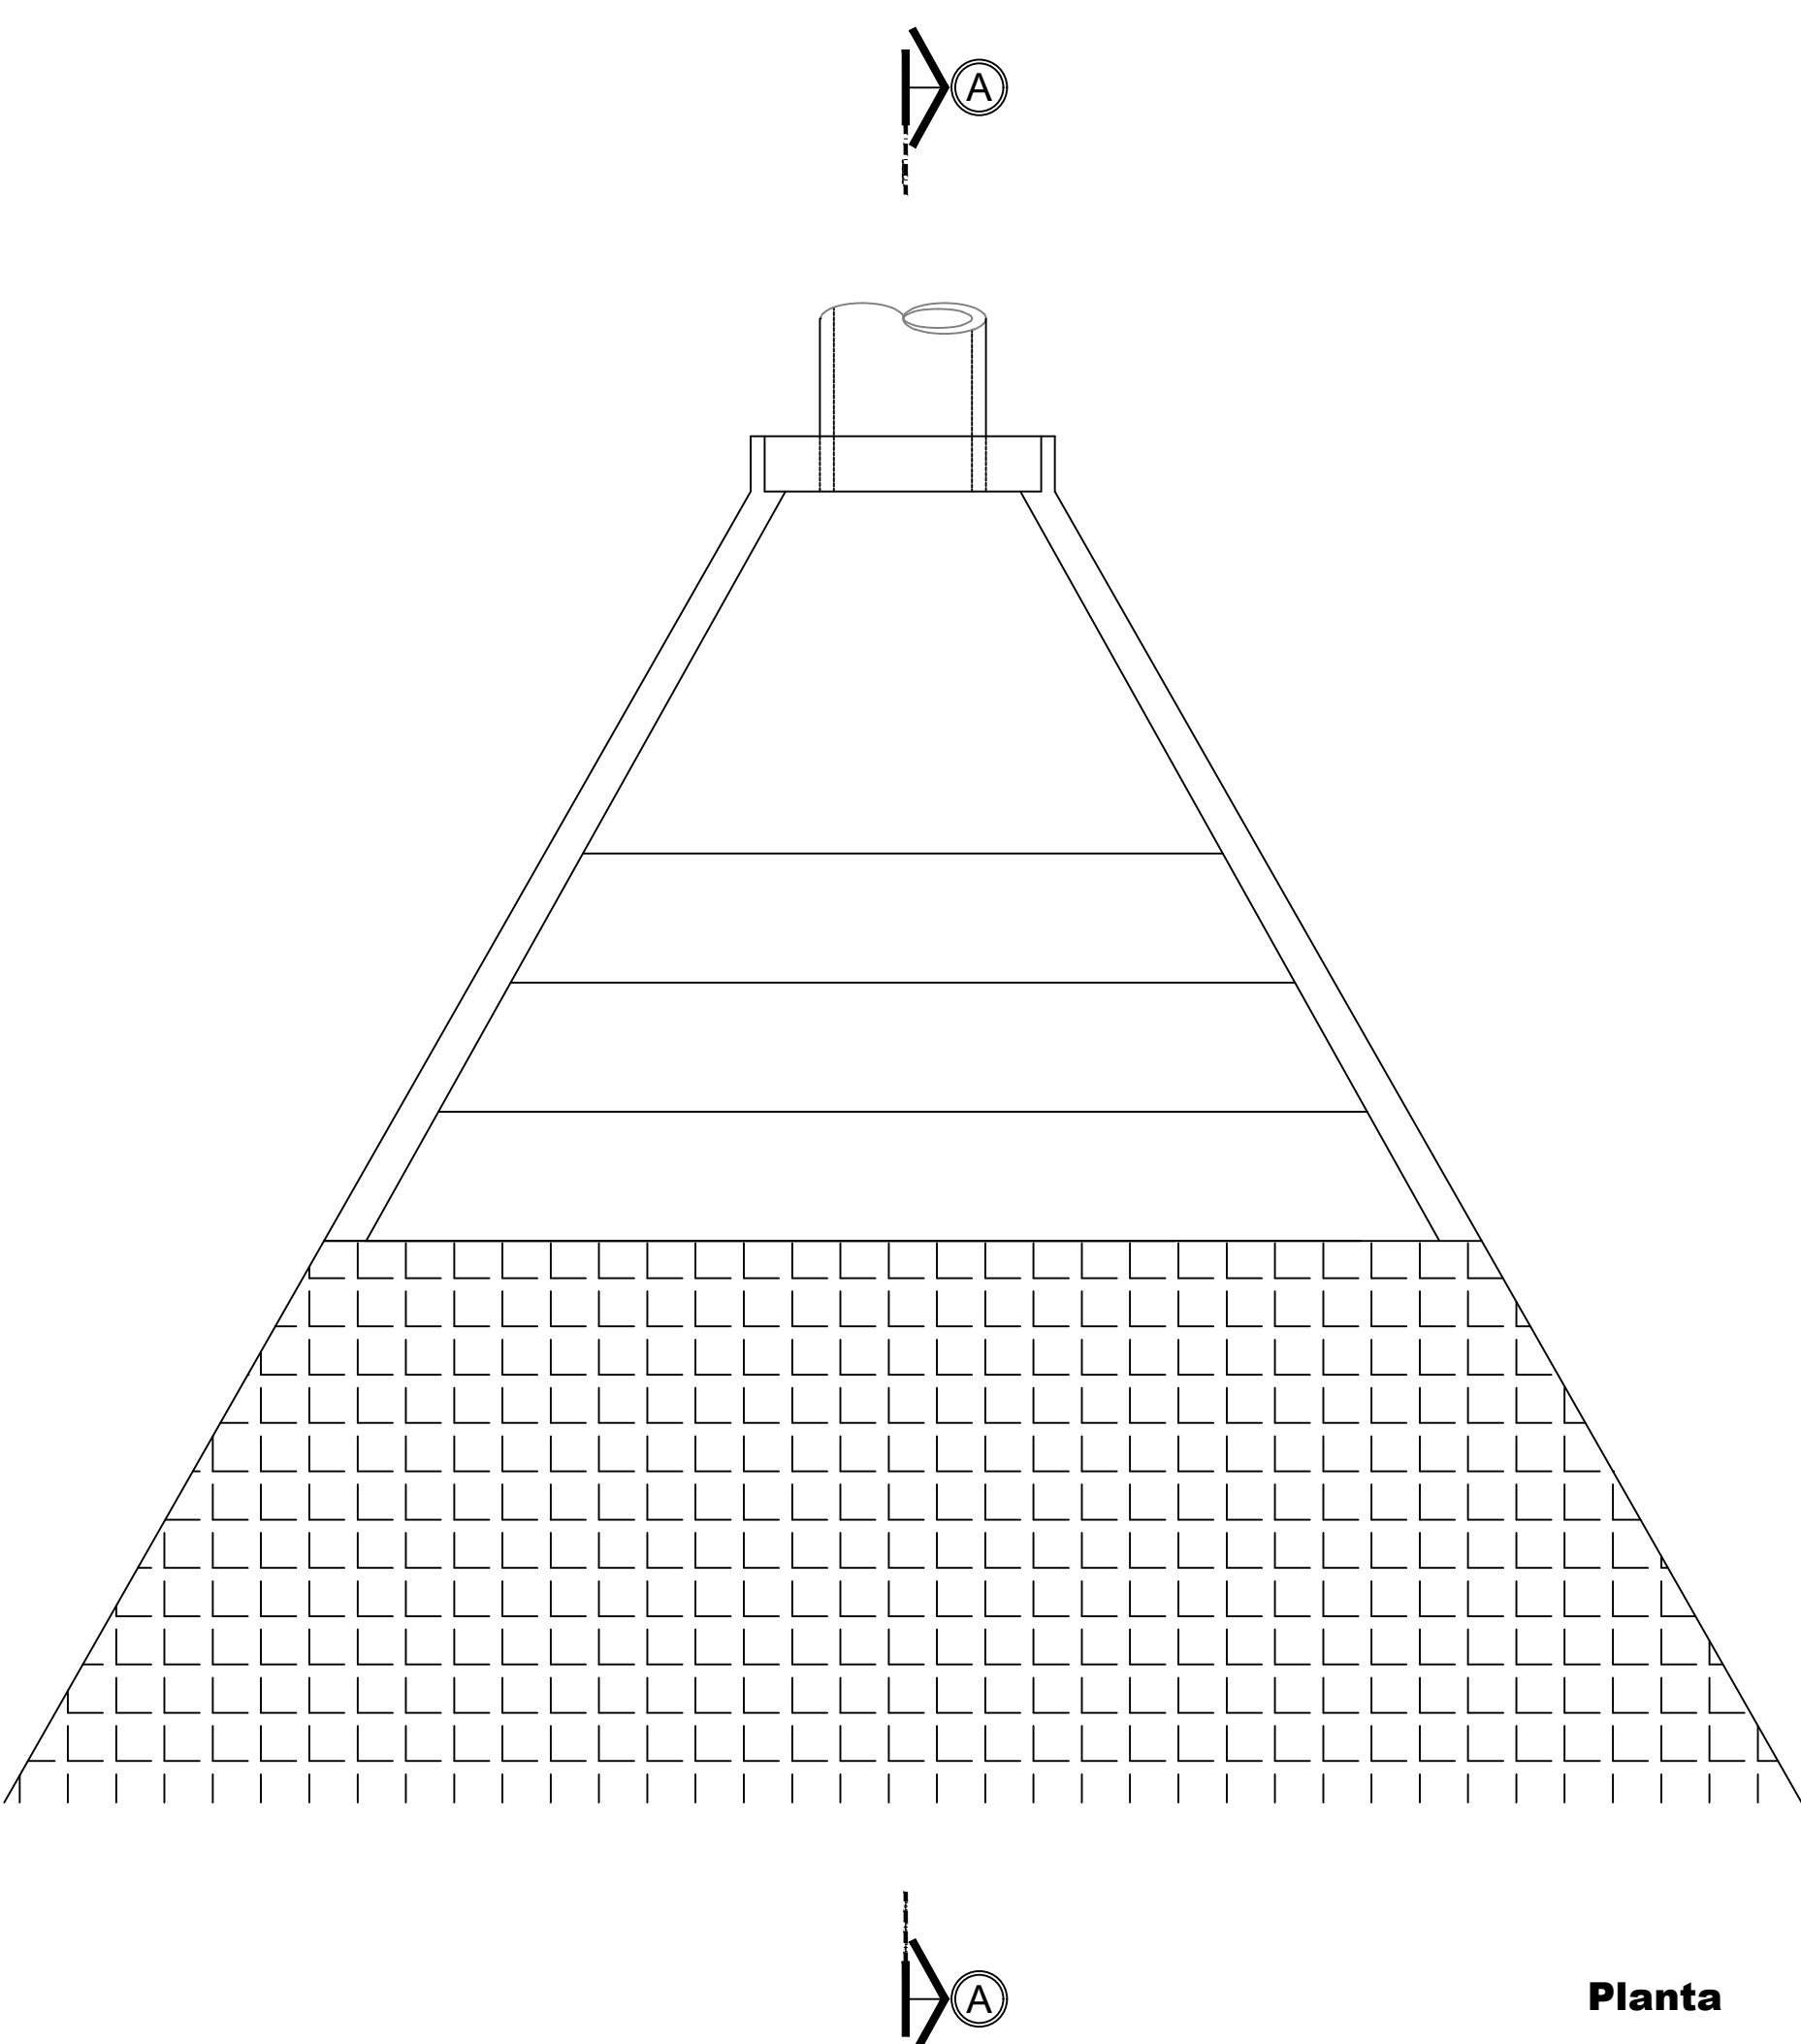

Planta

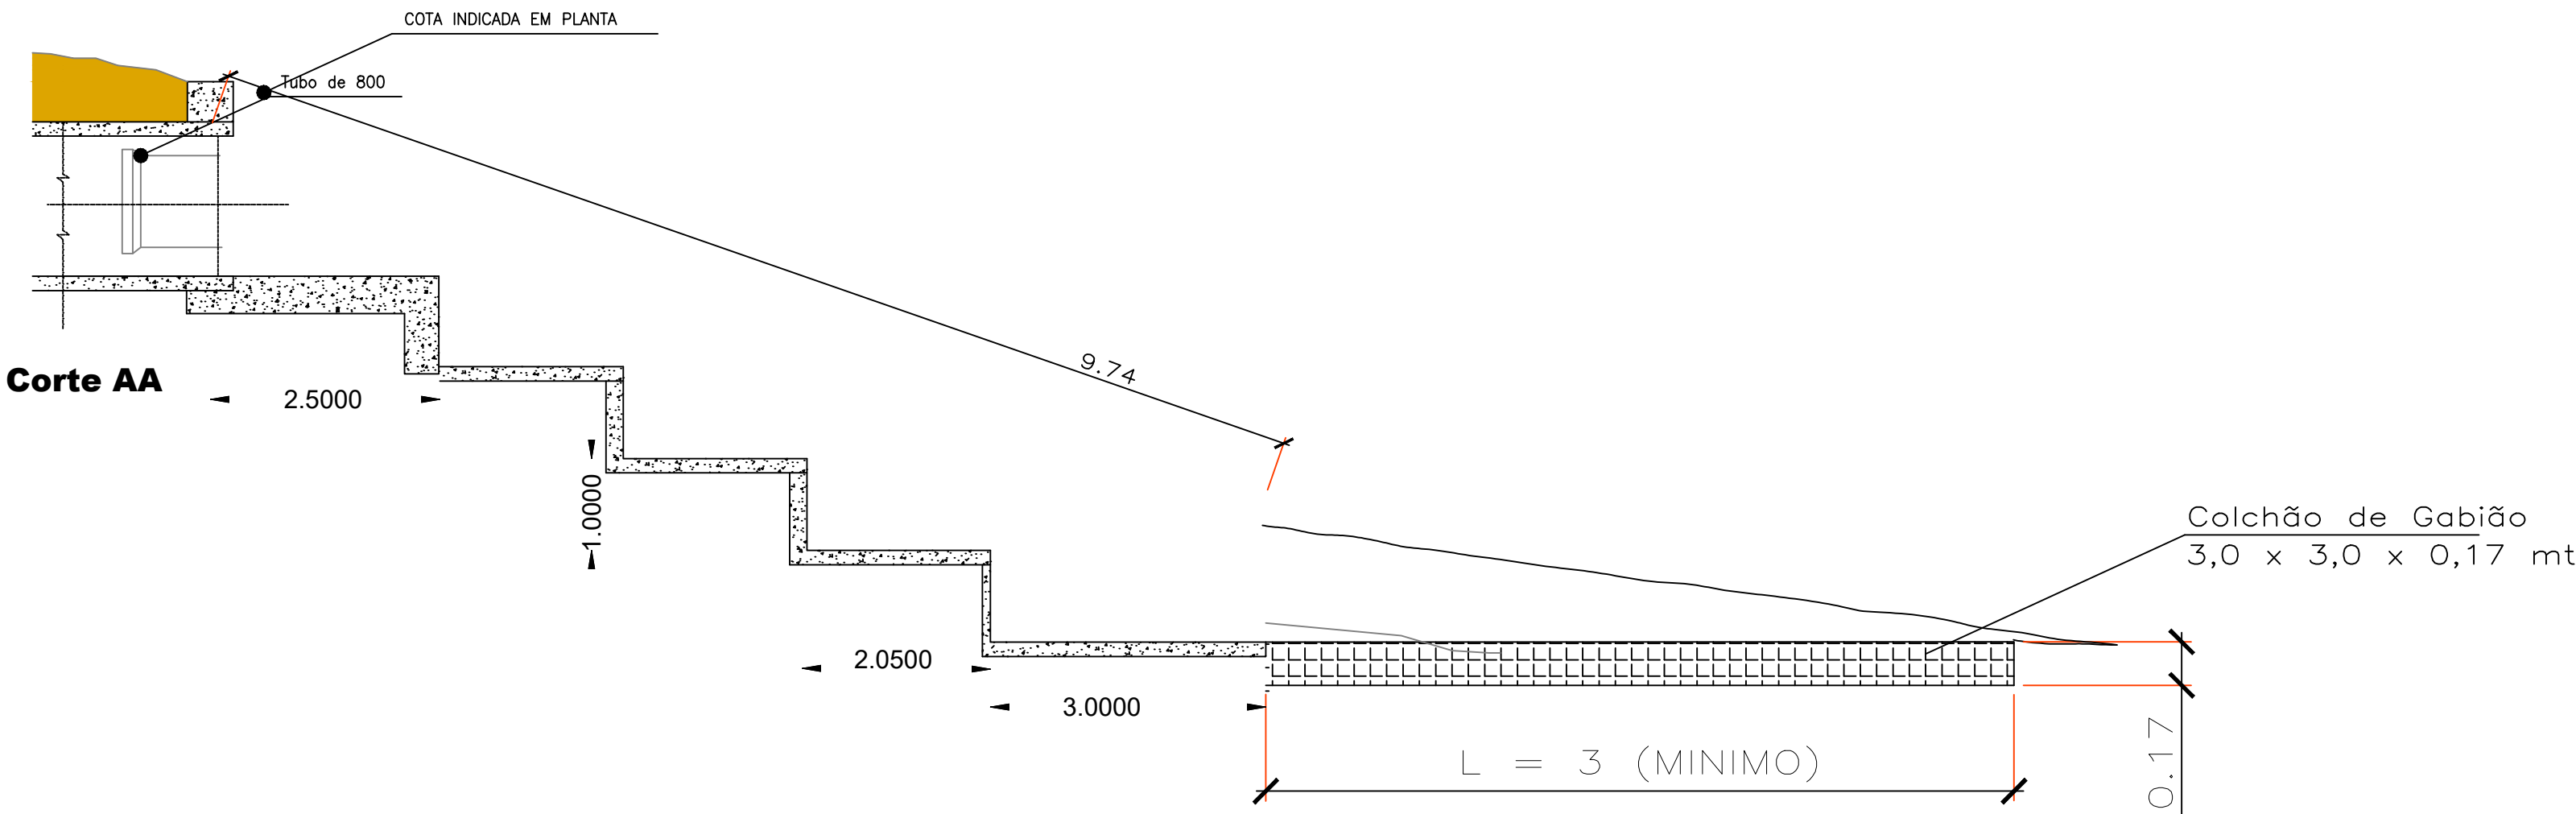

PEDRO SÉRGIO MARTINI JÚNIOR
CPF: 428.688.948-83
CREA/SP 50987/50475
RESPONSÁVEL TÉCNICO

RAIMON JESUS VIEIRA
PREFEITO MUNICIPAL

TIPO	Øi (m)	DIMENSOES (m)																
		a	b	c	d	e	f	g	k	m	n	J	H	M	N	P	Q	A
BSTC	0.60	1.20	0.20	1.39	0.30	0.20	0.20	0.40	0.10	0.30	0.30	1.40	1.00	1.50	0.30	0.17	2.93	4.00
	0.80	1.60	0.30	1.67	0.40	0.25	0.20	0.40	0.10	0.30	0.40	1.80	1.20	1.85	0.30	0.17	3.48	4.00
	1.00	2.00	0.40	1.94	0.50	0.35	0.30	0.45	0.10	0.30	0.50	2.40	1.45	2.18	0.30	0.17	4.20	5.00
	1.20	2.40	0.50	2.19	0.60	0.45	0.40	0.58	0.10	0.30	0.60	2.60	1.78	2.50	0.30	0.17	4.82	6.00
	1.50	2.90	0.60	2.66	0.70	0.55	0.50	0.70	0.10	0.40	0.70	3.10	2.20	3.00	0.40	0.17	5.76	7.00
TAPIRATIBA - SP																		
DRENAGEM RUA DAS COLADEIRAS Detalhamento da Escada Hidraulica																		
								INDICADA	06/07									
		27/03/2024																