



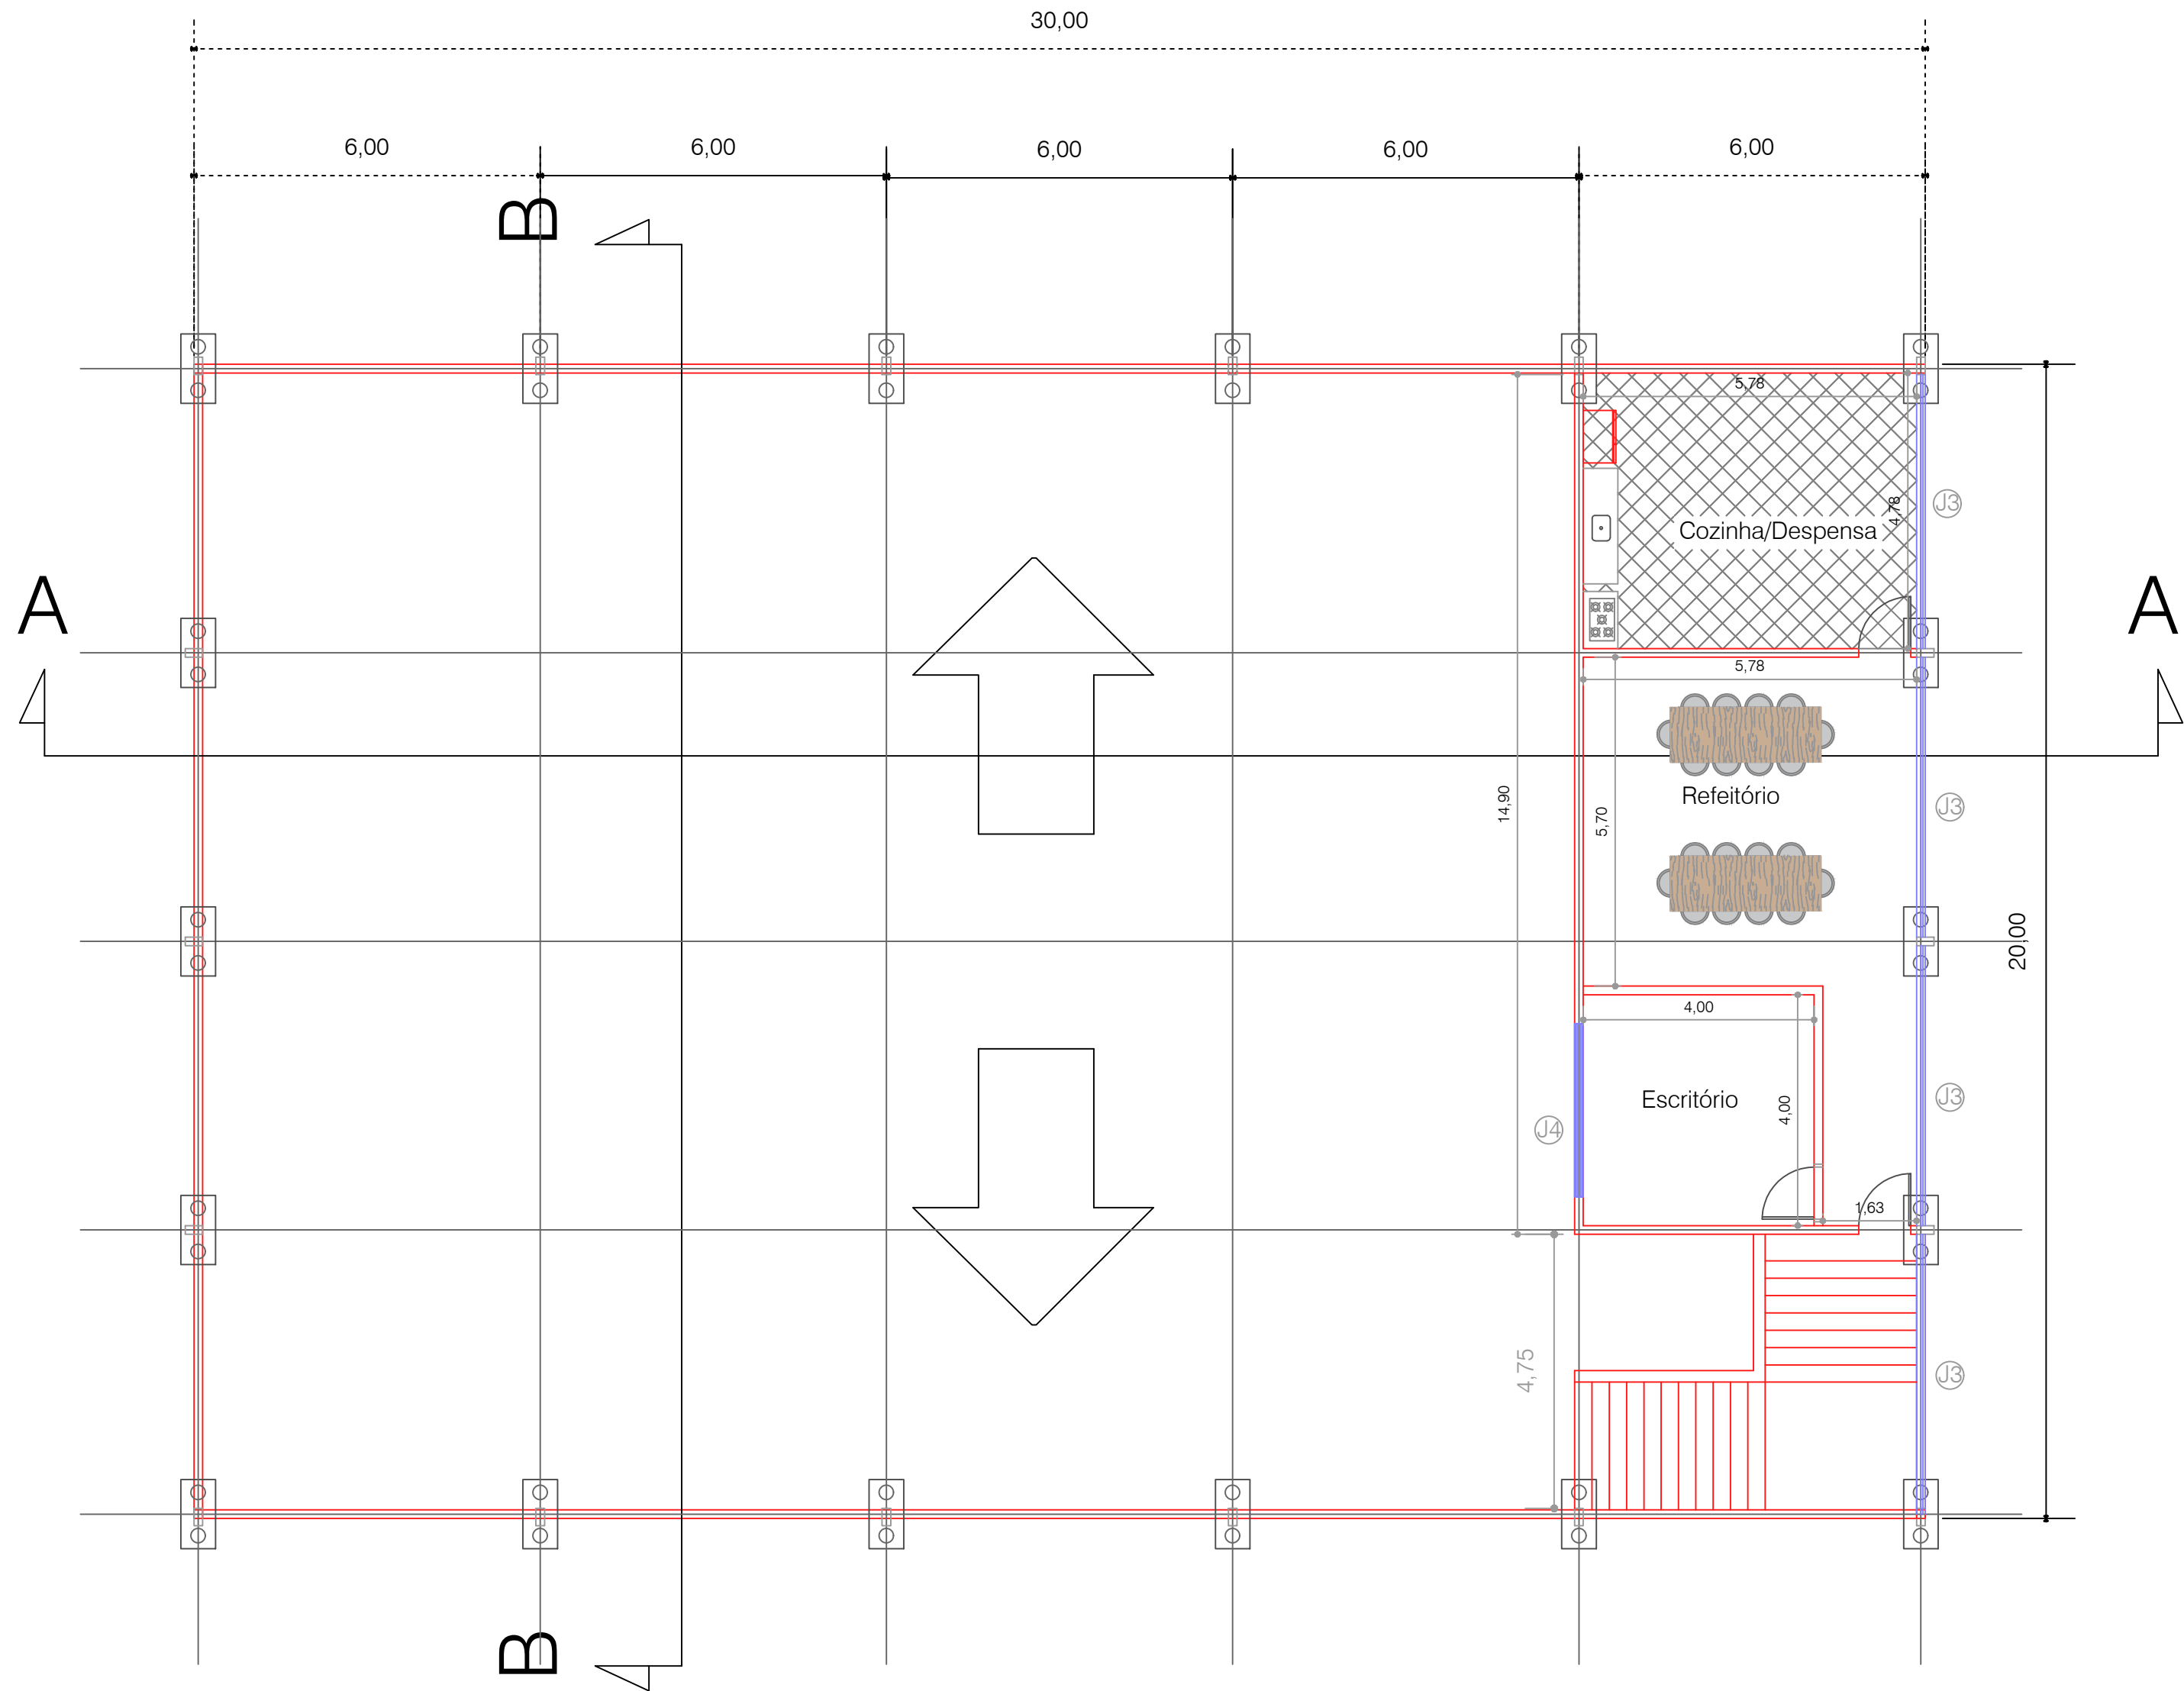


Planta Baixa
Pavimento Superior
Esc.: 1:100

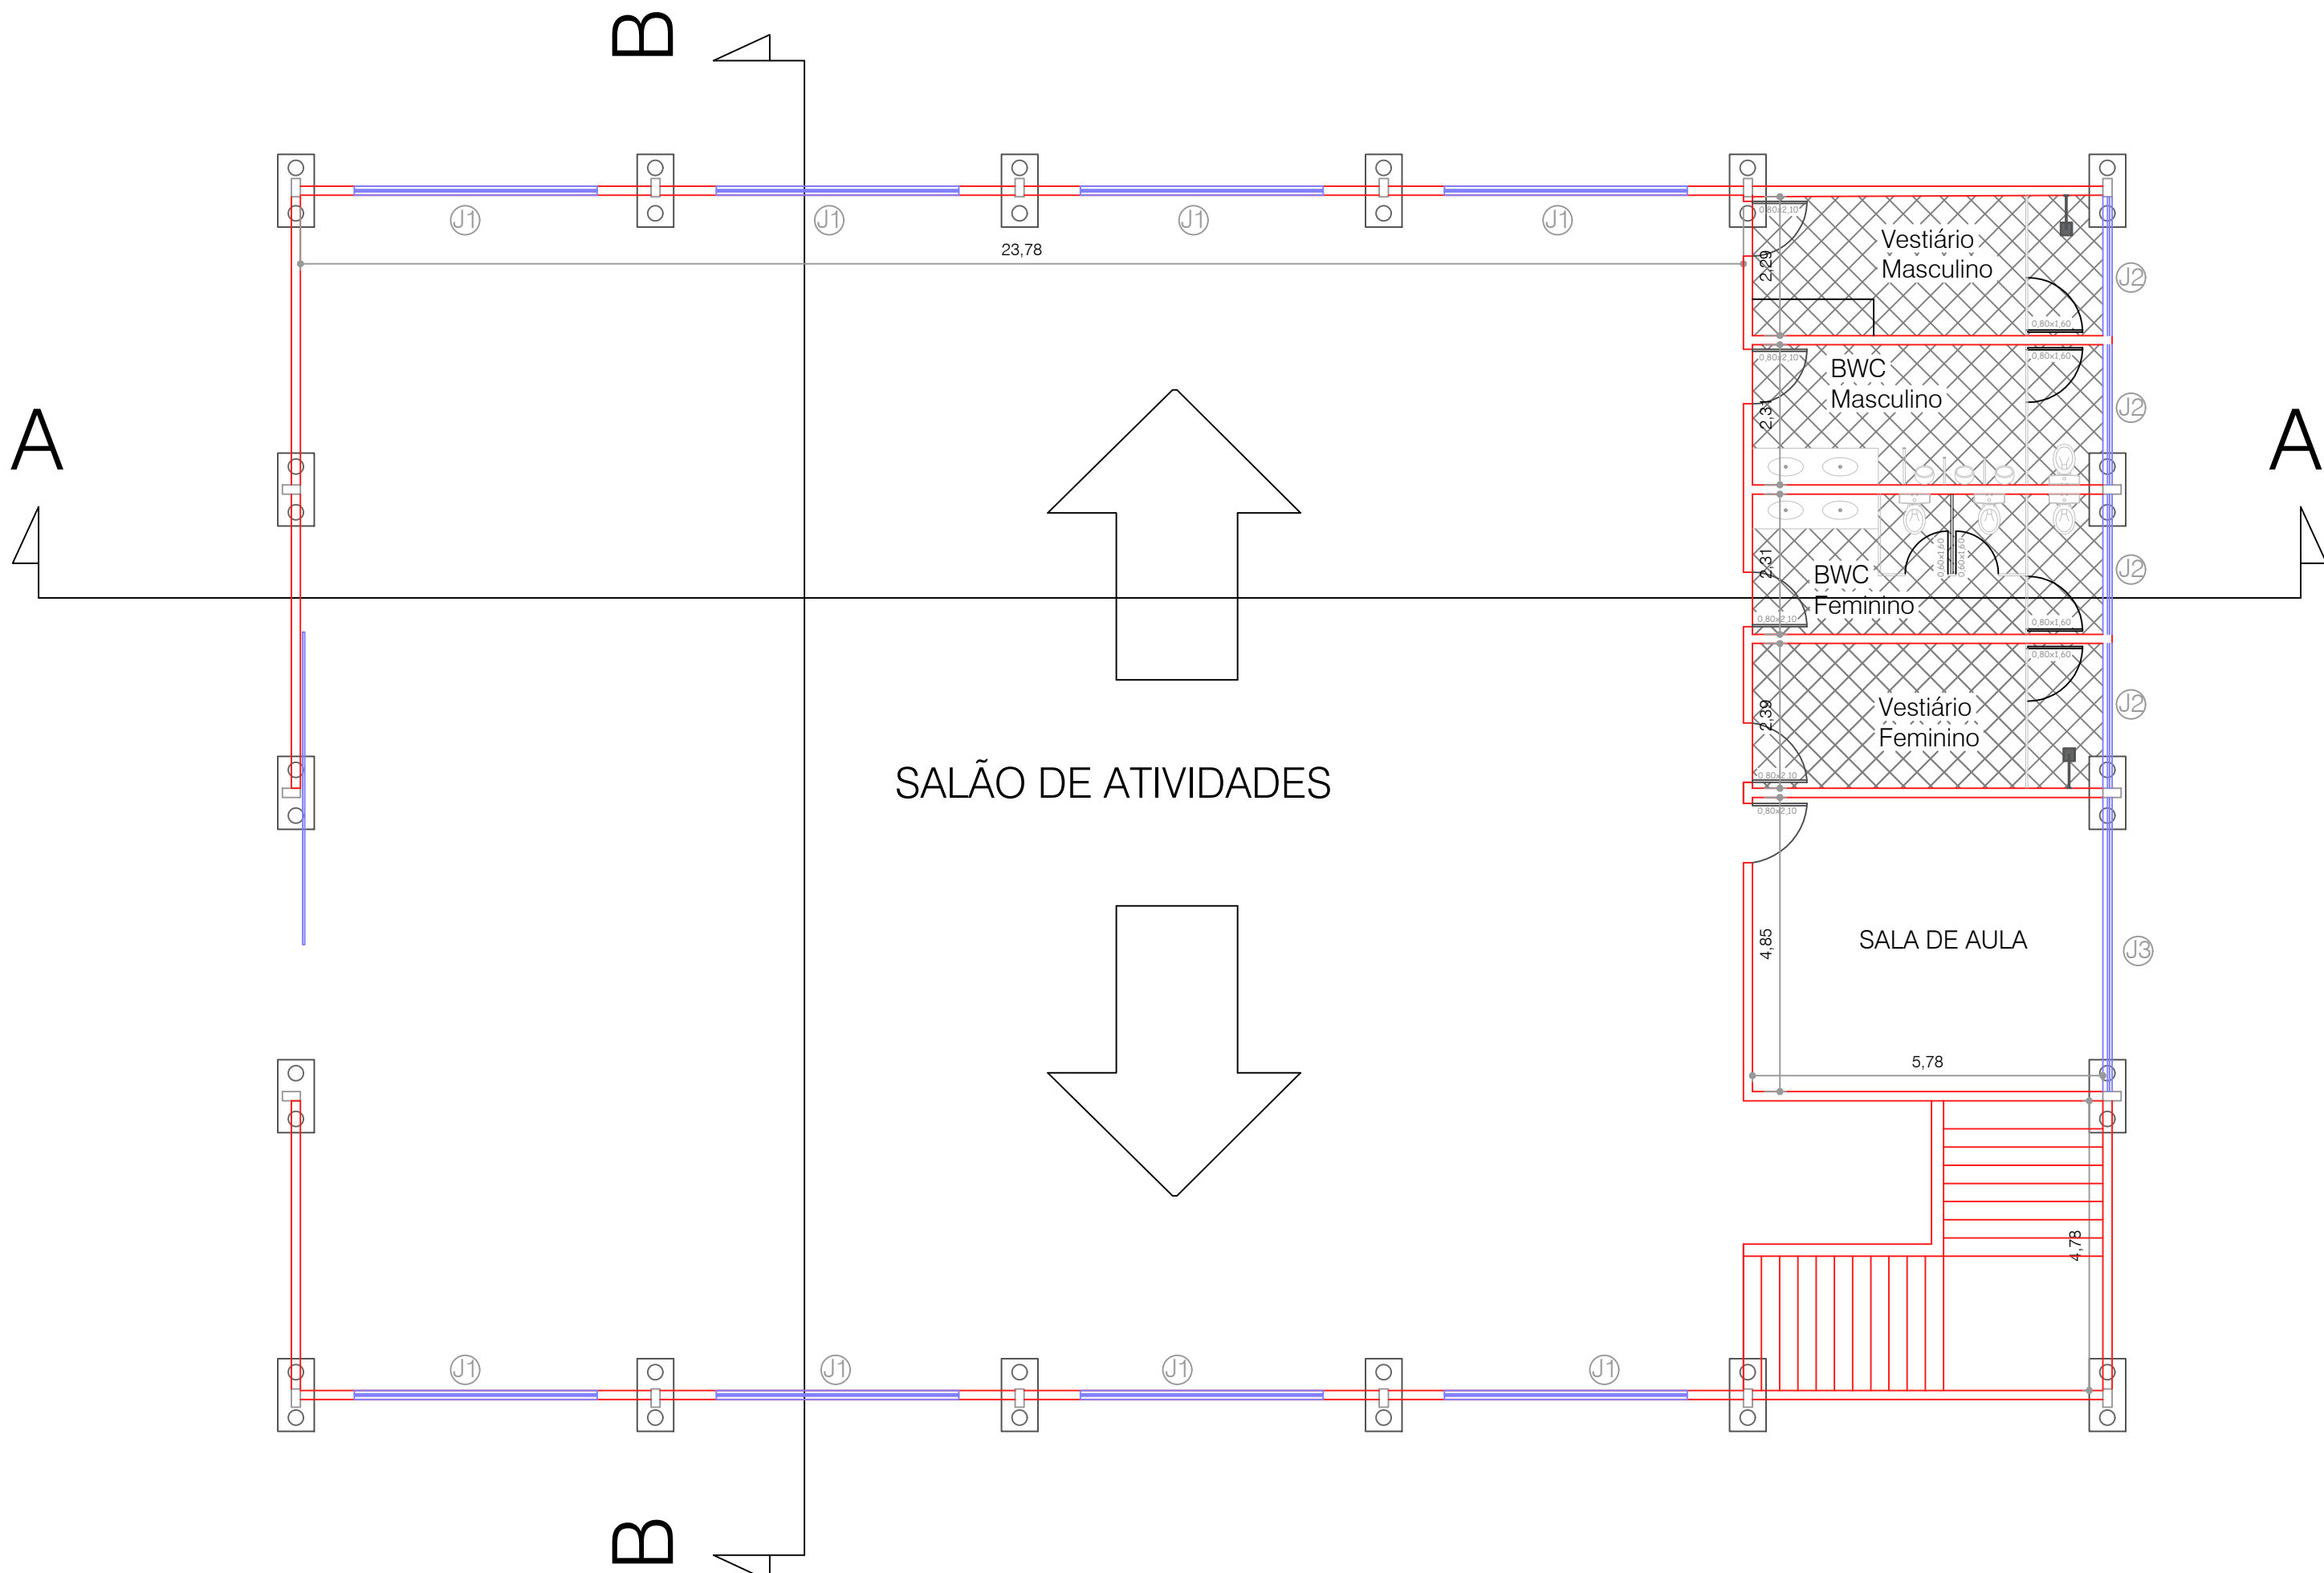

Planta Baixa
Pavimento Inferior
Esc.: 1:100


Estaca Strauss:
ø 25 cm
Profundidade: 14,0 m
4 ø 3/8" c/ 4,00 m

Sapatas: 0,60 x 1,20 x 0,40

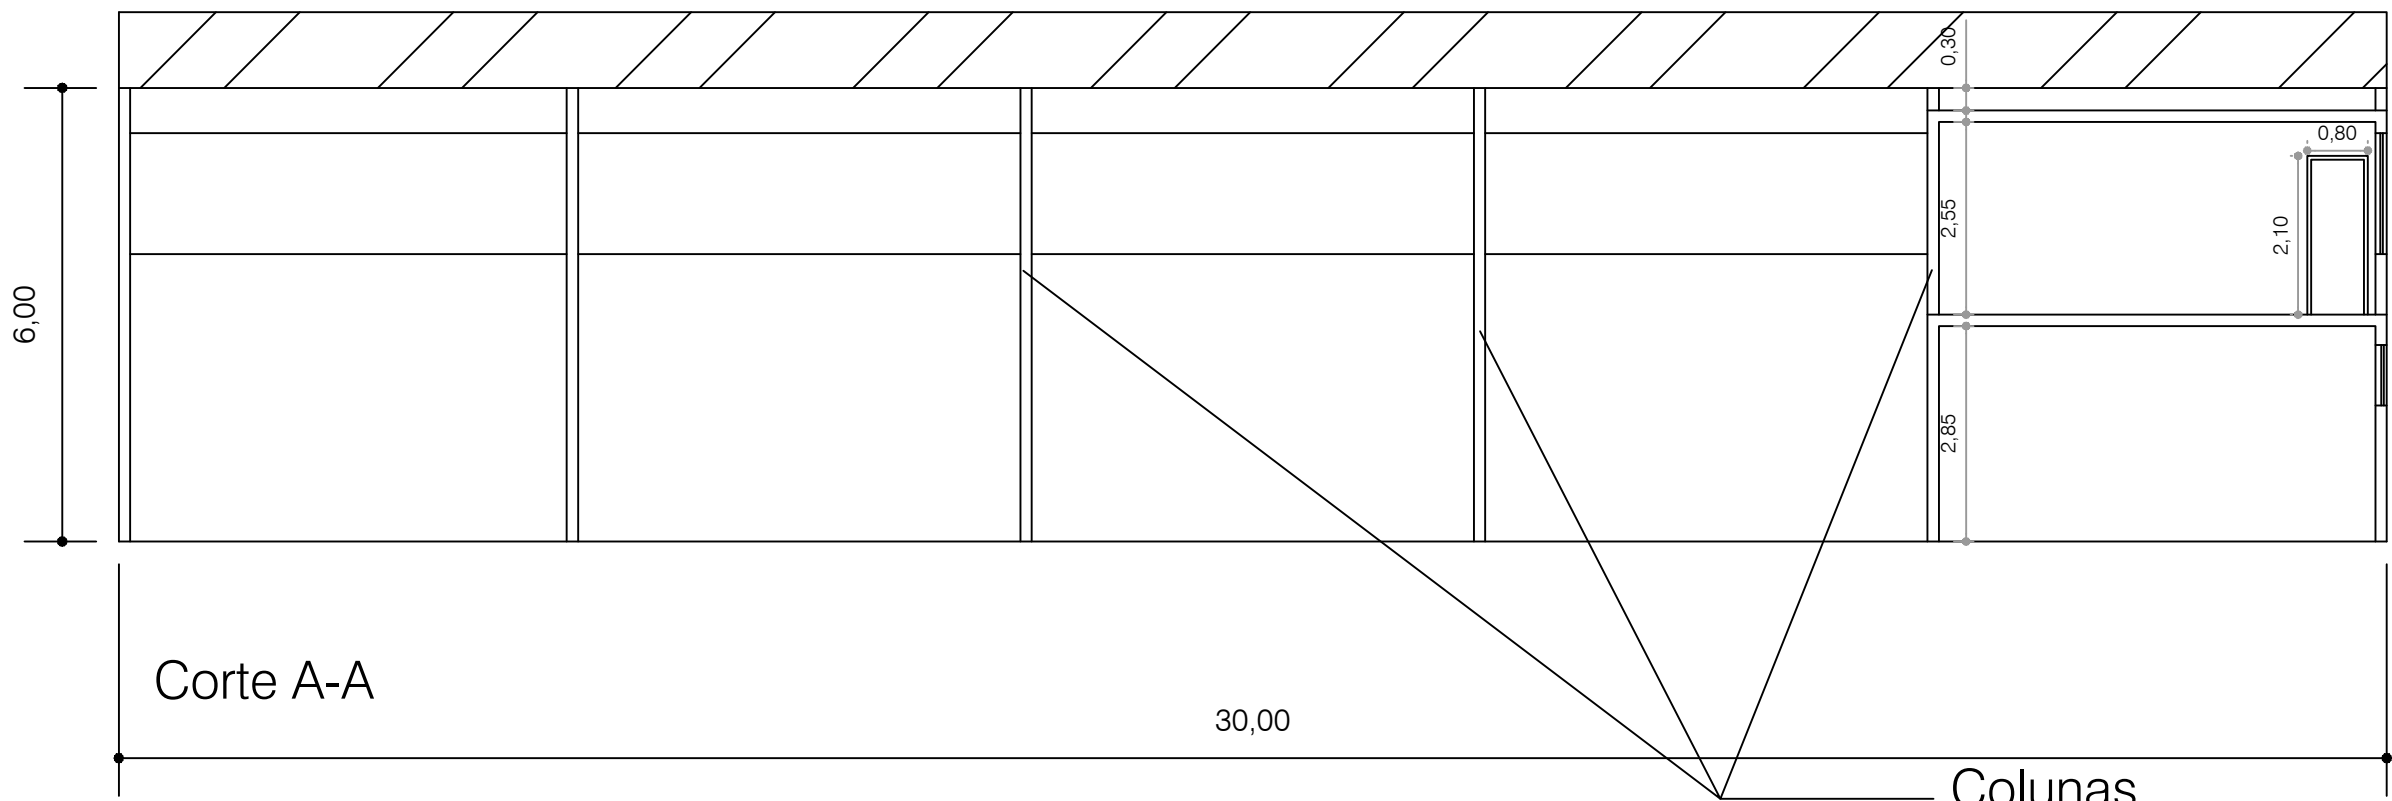

Corte A-A

Colunas
(18 x)

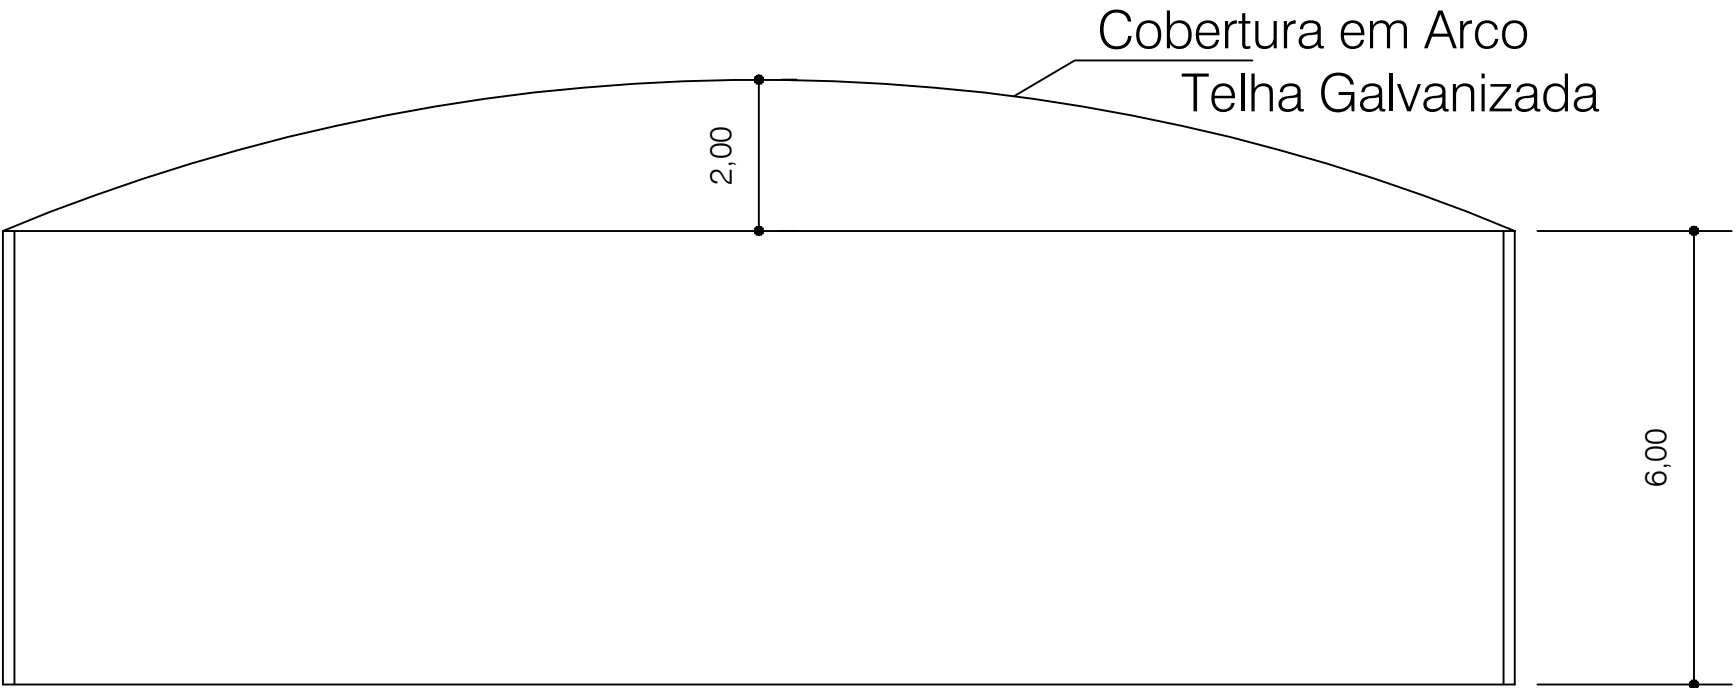

Corte B-B

