

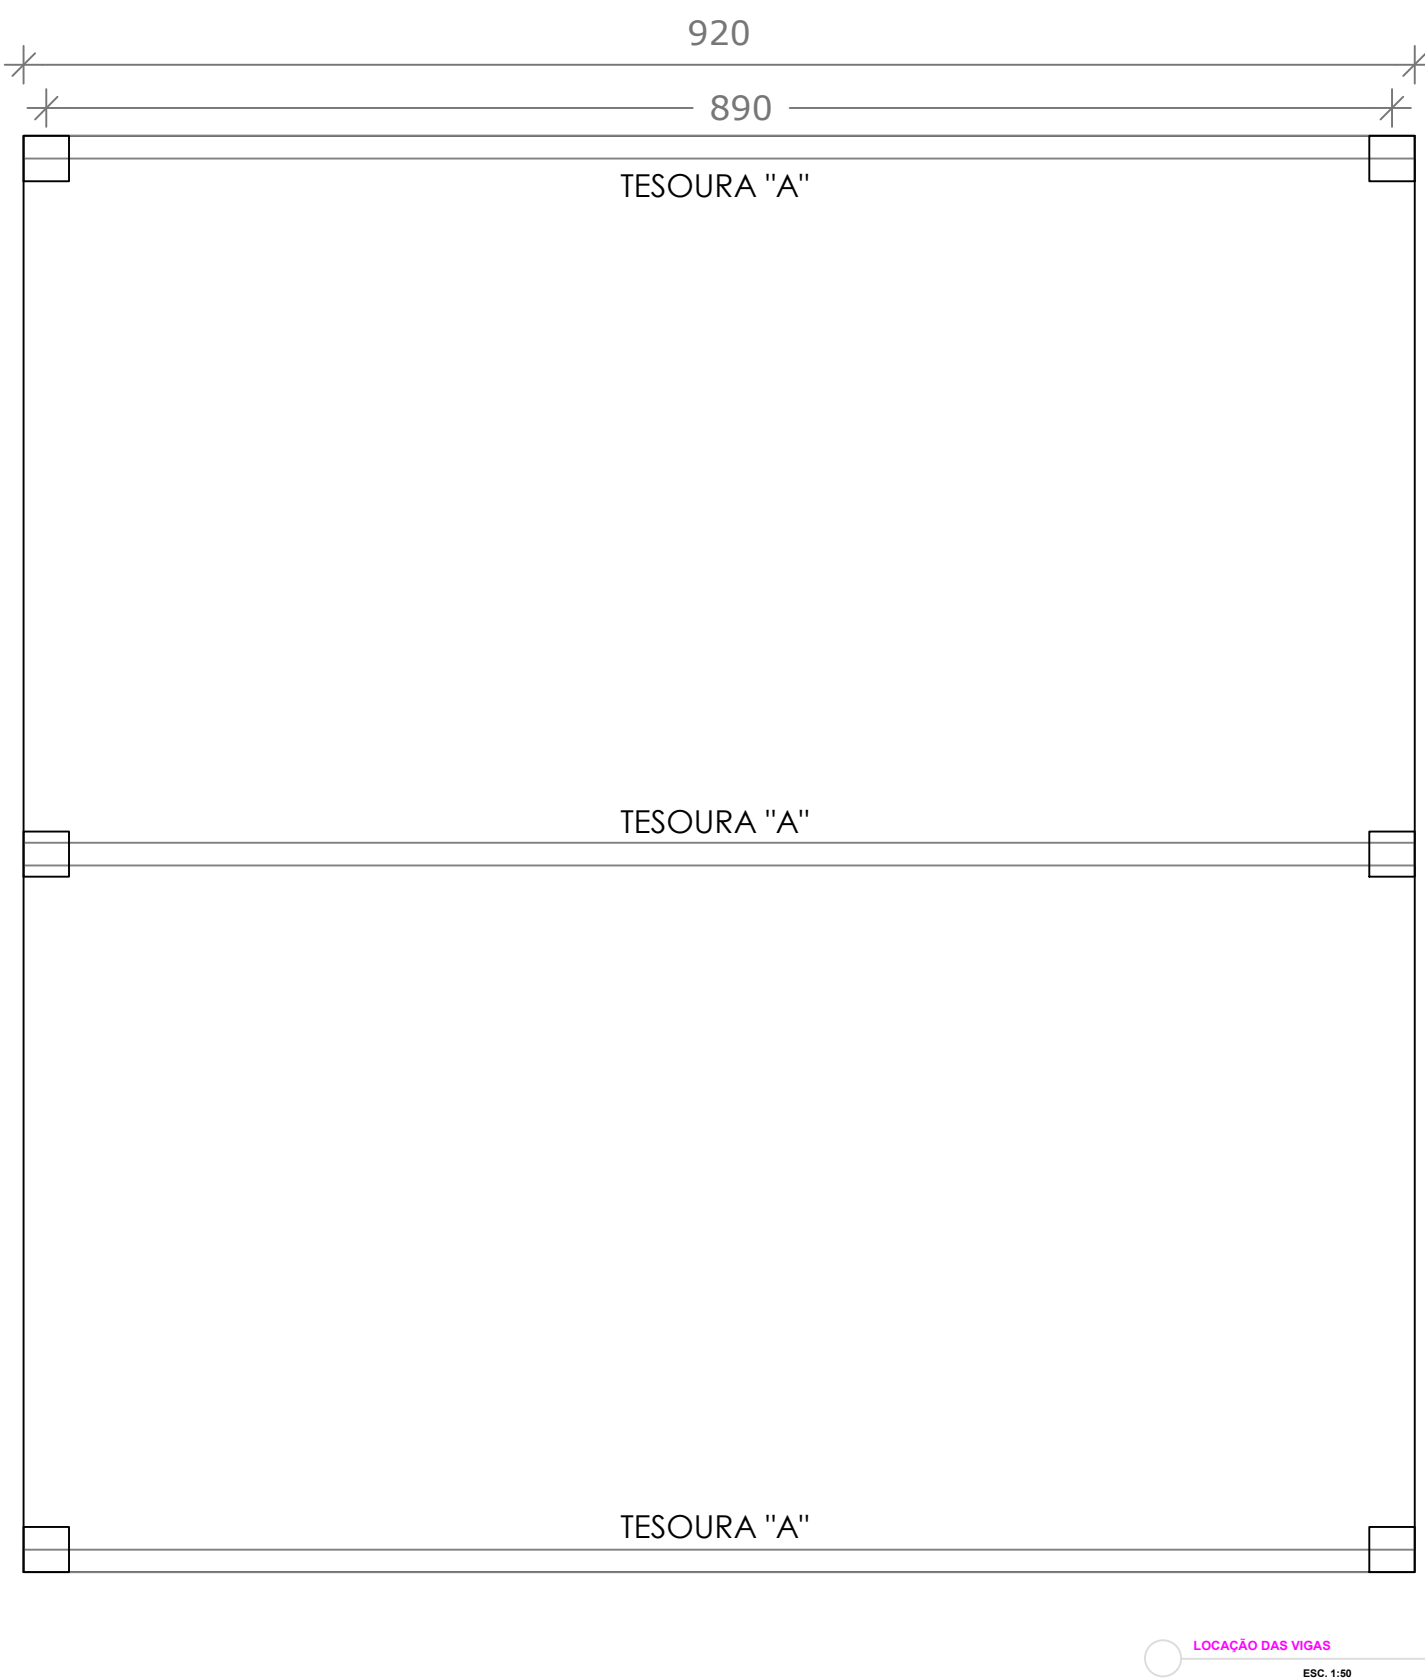
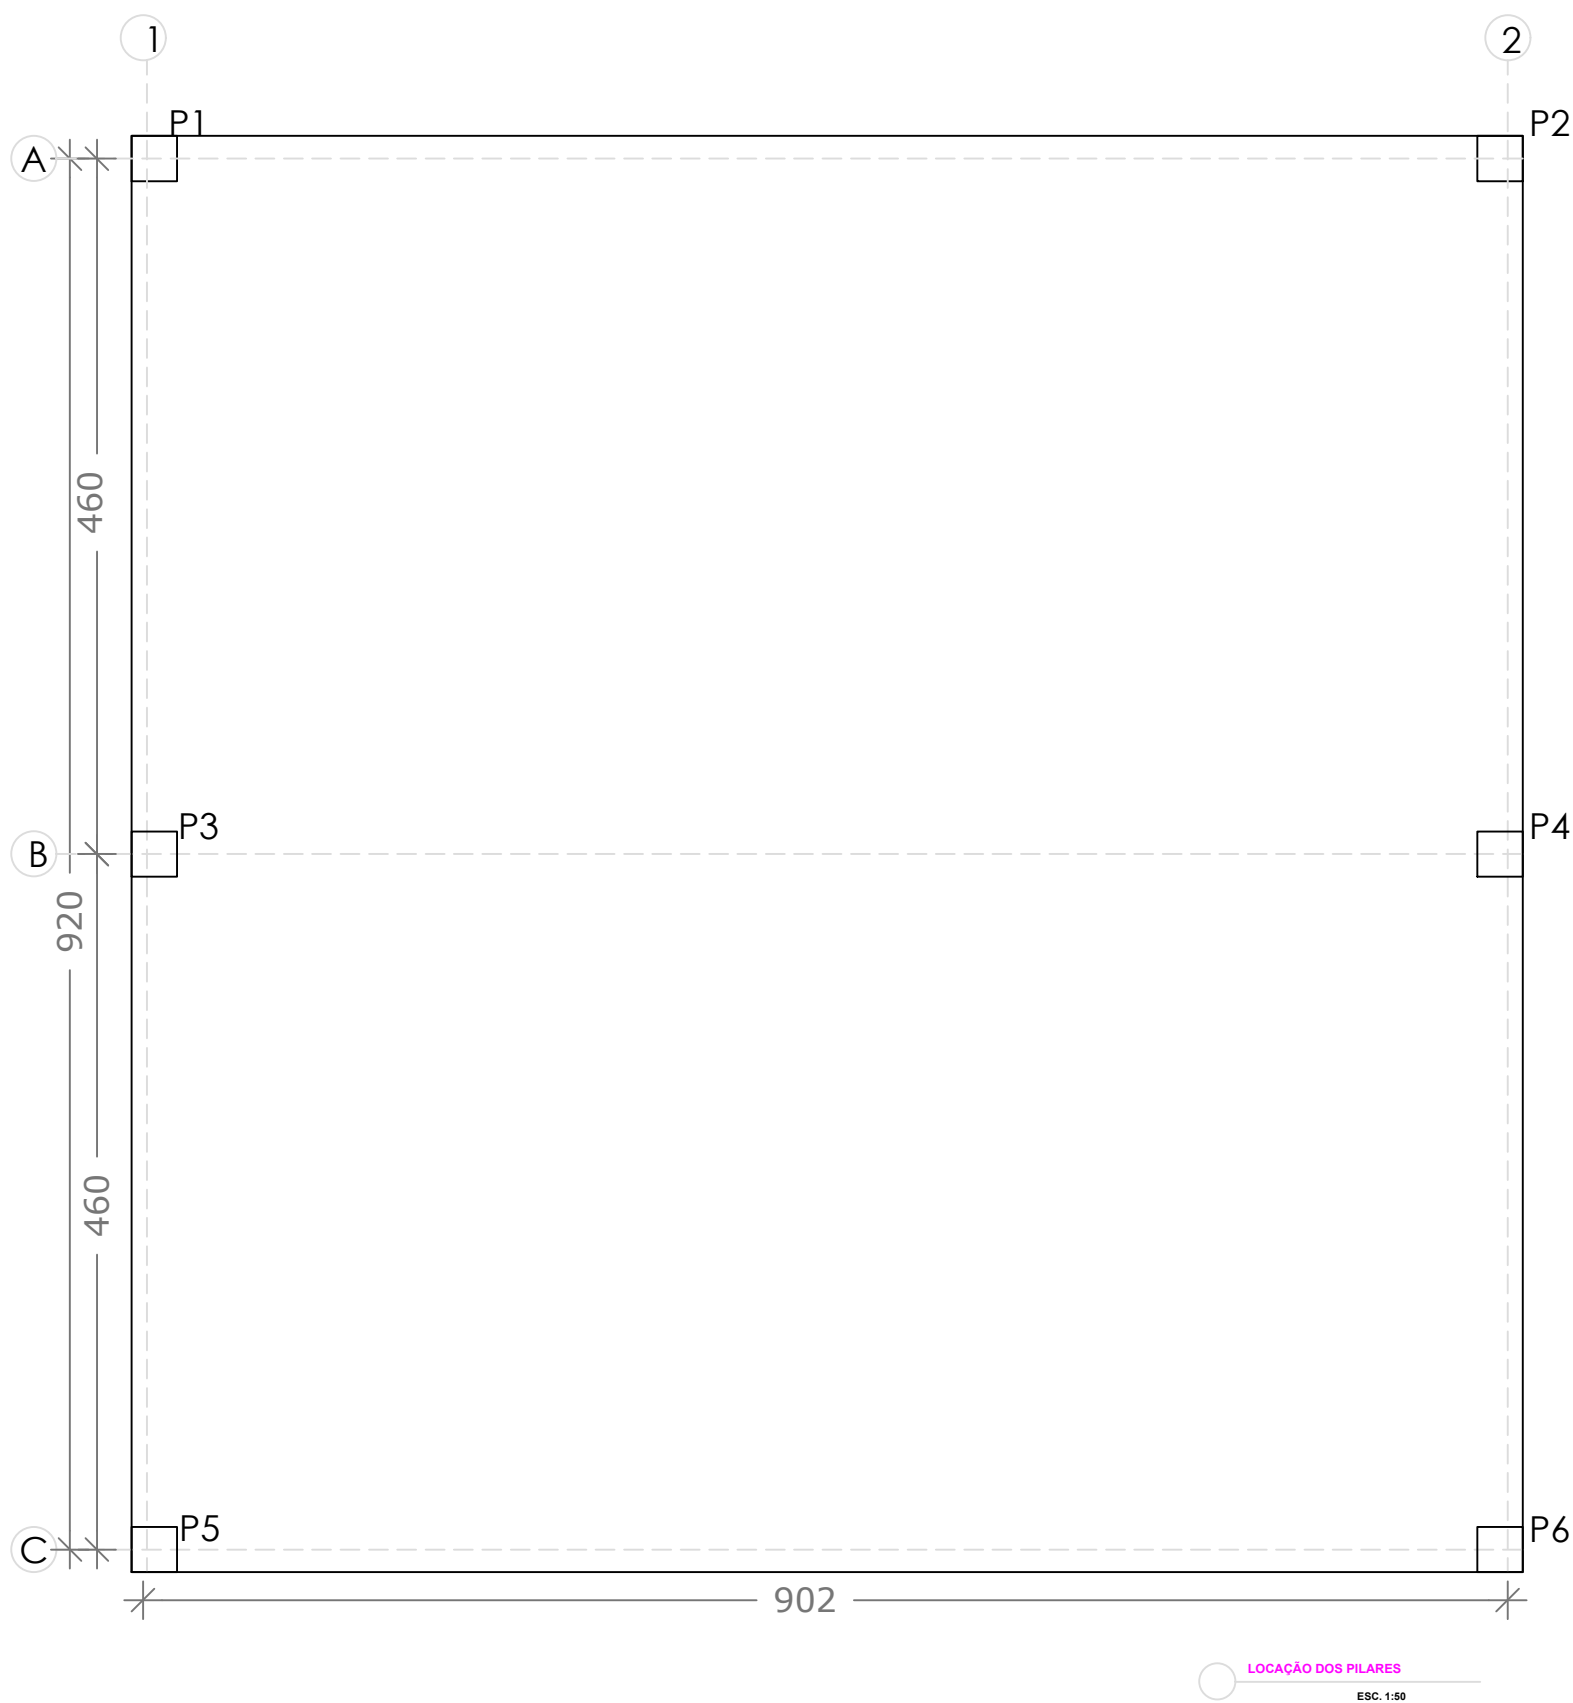
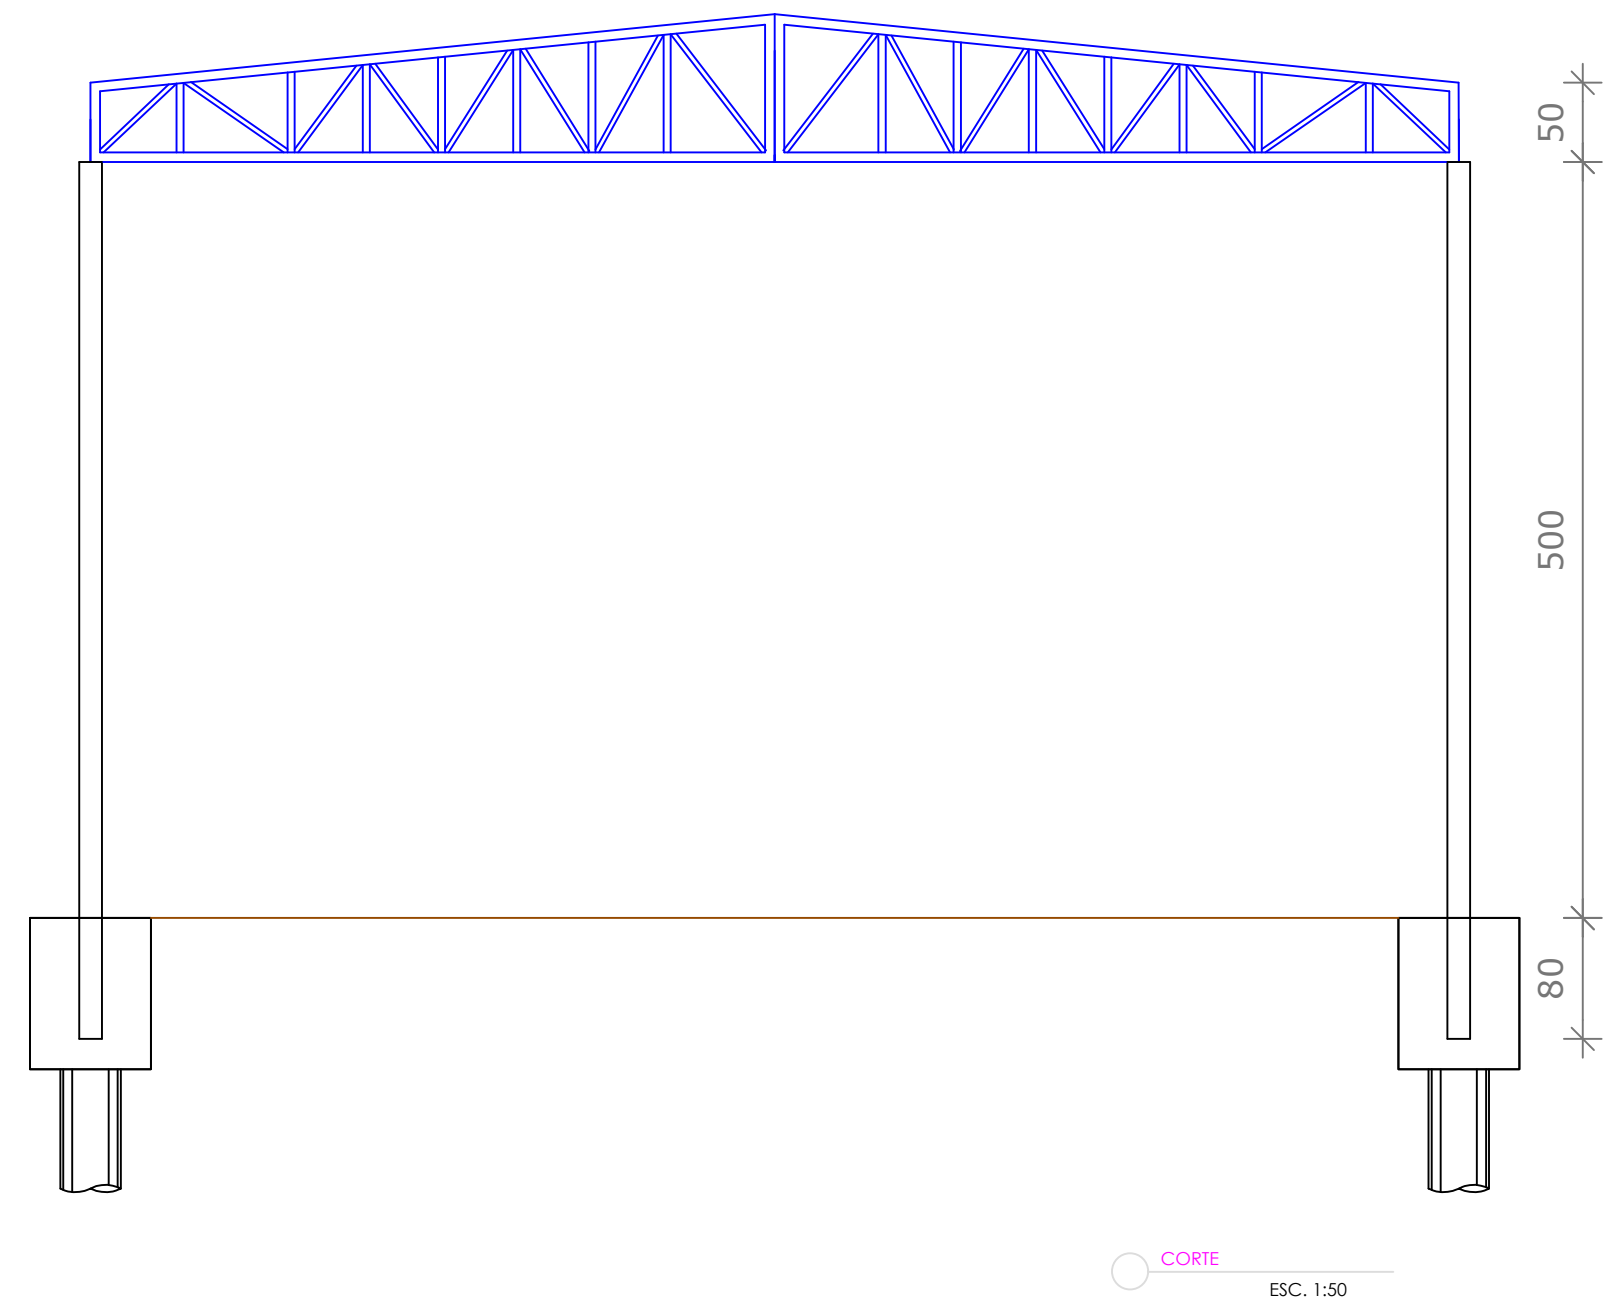
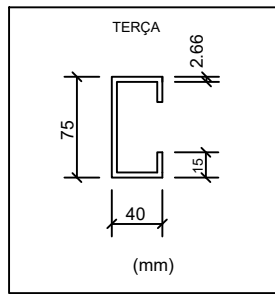
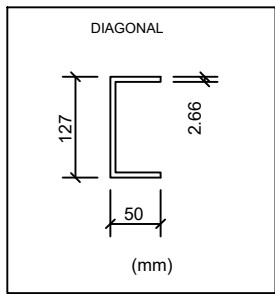
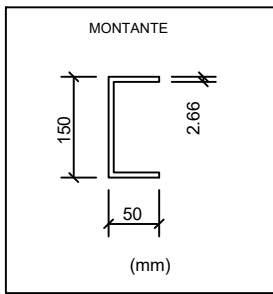


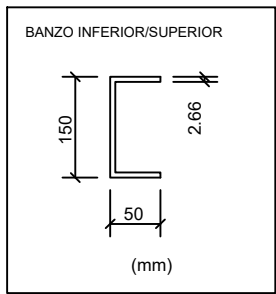

Ref.	PERFIL	Kg / 6m	Comprimento Linear (m)	Quant. D/ Barras de 6,00m	PESO (kg)
Banzo	U 150x50x2.66	29,80	48,00	8	238,40
Montante	U 127x50x2.66	27,00	24,00	4	108,00
Diagonal	U 127x50x2.66	27,00	24,00	4	108,00
Terça	UE 75x40x15x2.66	20,50	78,00	13	266,50
Pilar	UE 300x85x25x3.00	70,68	72,00	12	848,16
Viga	UE 300x85x25x3.00	70,68	42,00	7	494,76
TOTAL					2.063,82

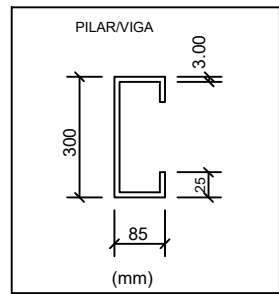

PROJETO ESTRUTURAL

ENDEREÇO: AV. PADRE JOÃO ST. CLAIR DA CRUZ COM RUA BERNADO LOPES - PALMELO-GO

PROPRIETÁRIO: Prefeitura Municipal de Palmelo - GO, CNPJ: 01.181.239/0001-78

AUTOR DO PROJ.: ENG. CIVIL LORENA FATIMA SILVA CREA: 25.178/D-GO

CONSTRUÇÃO DE PÁTIO NA ESCOLA OLITA GONÇALVES DE FREITAS



CONTEÚDO:

ESCALA INDICADA	DATA
FOLHA A-1	AGO/2025
REVISÃO 00	PRANCHA: 1/2