

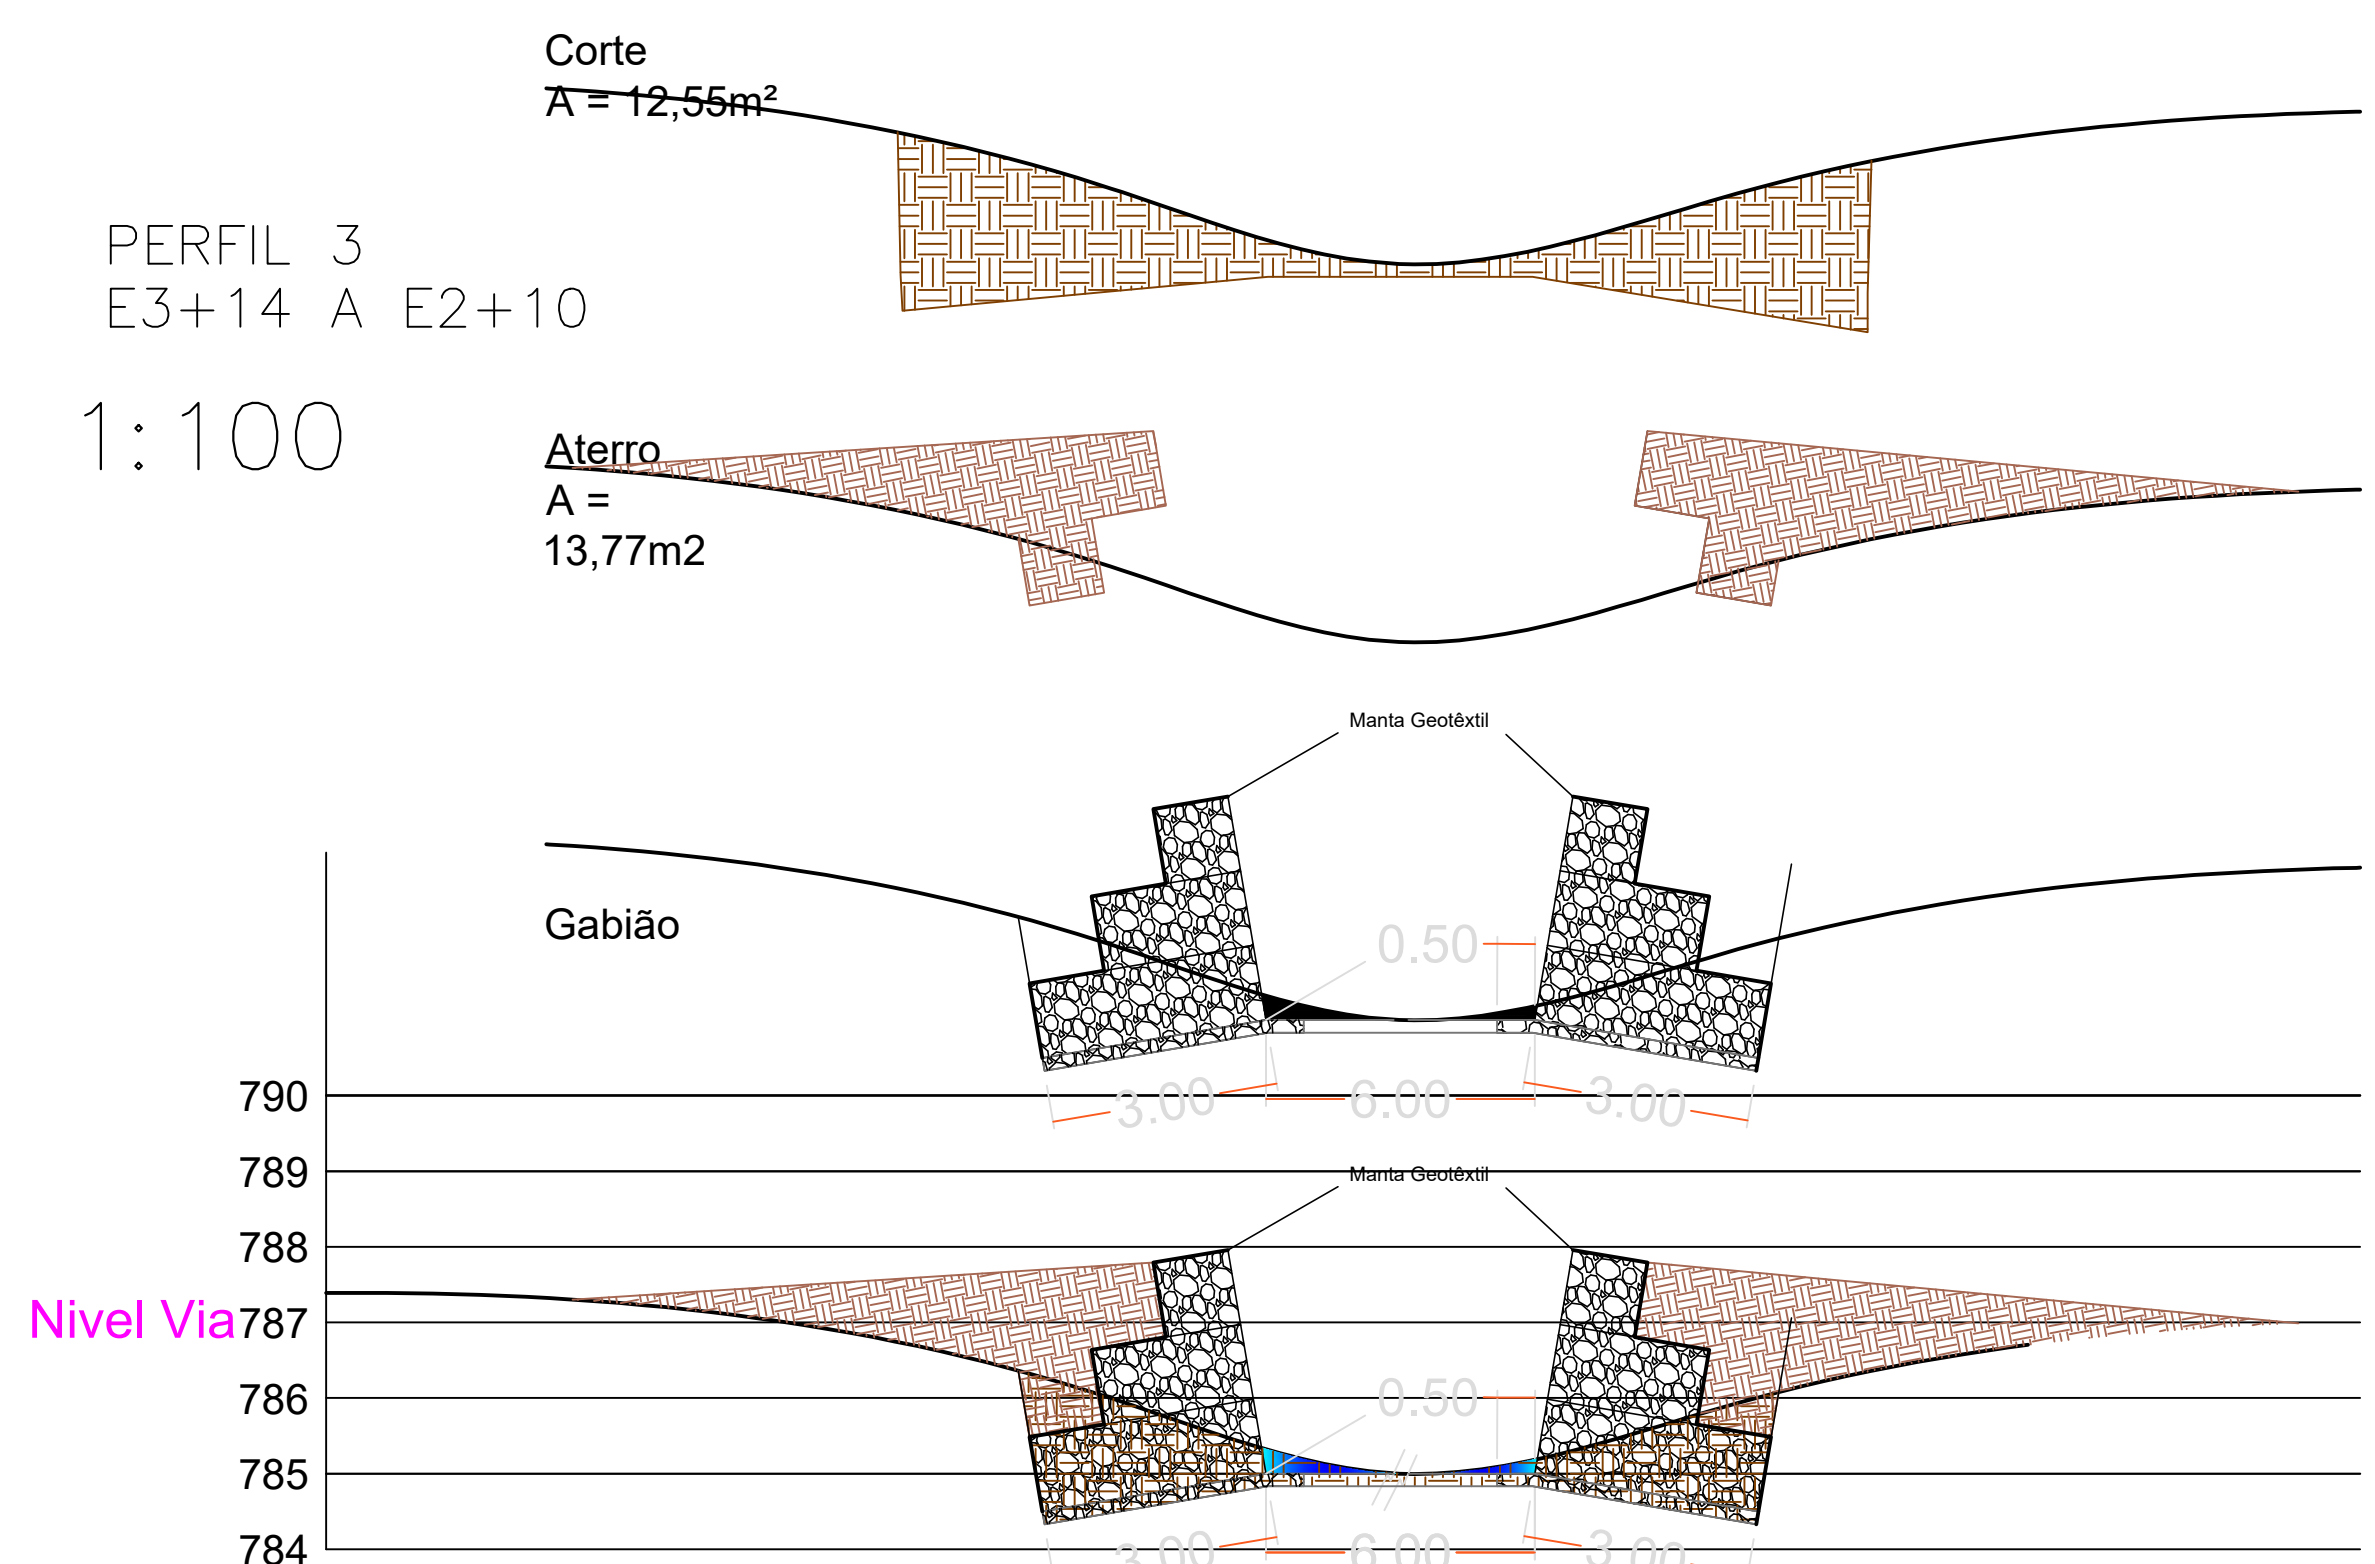


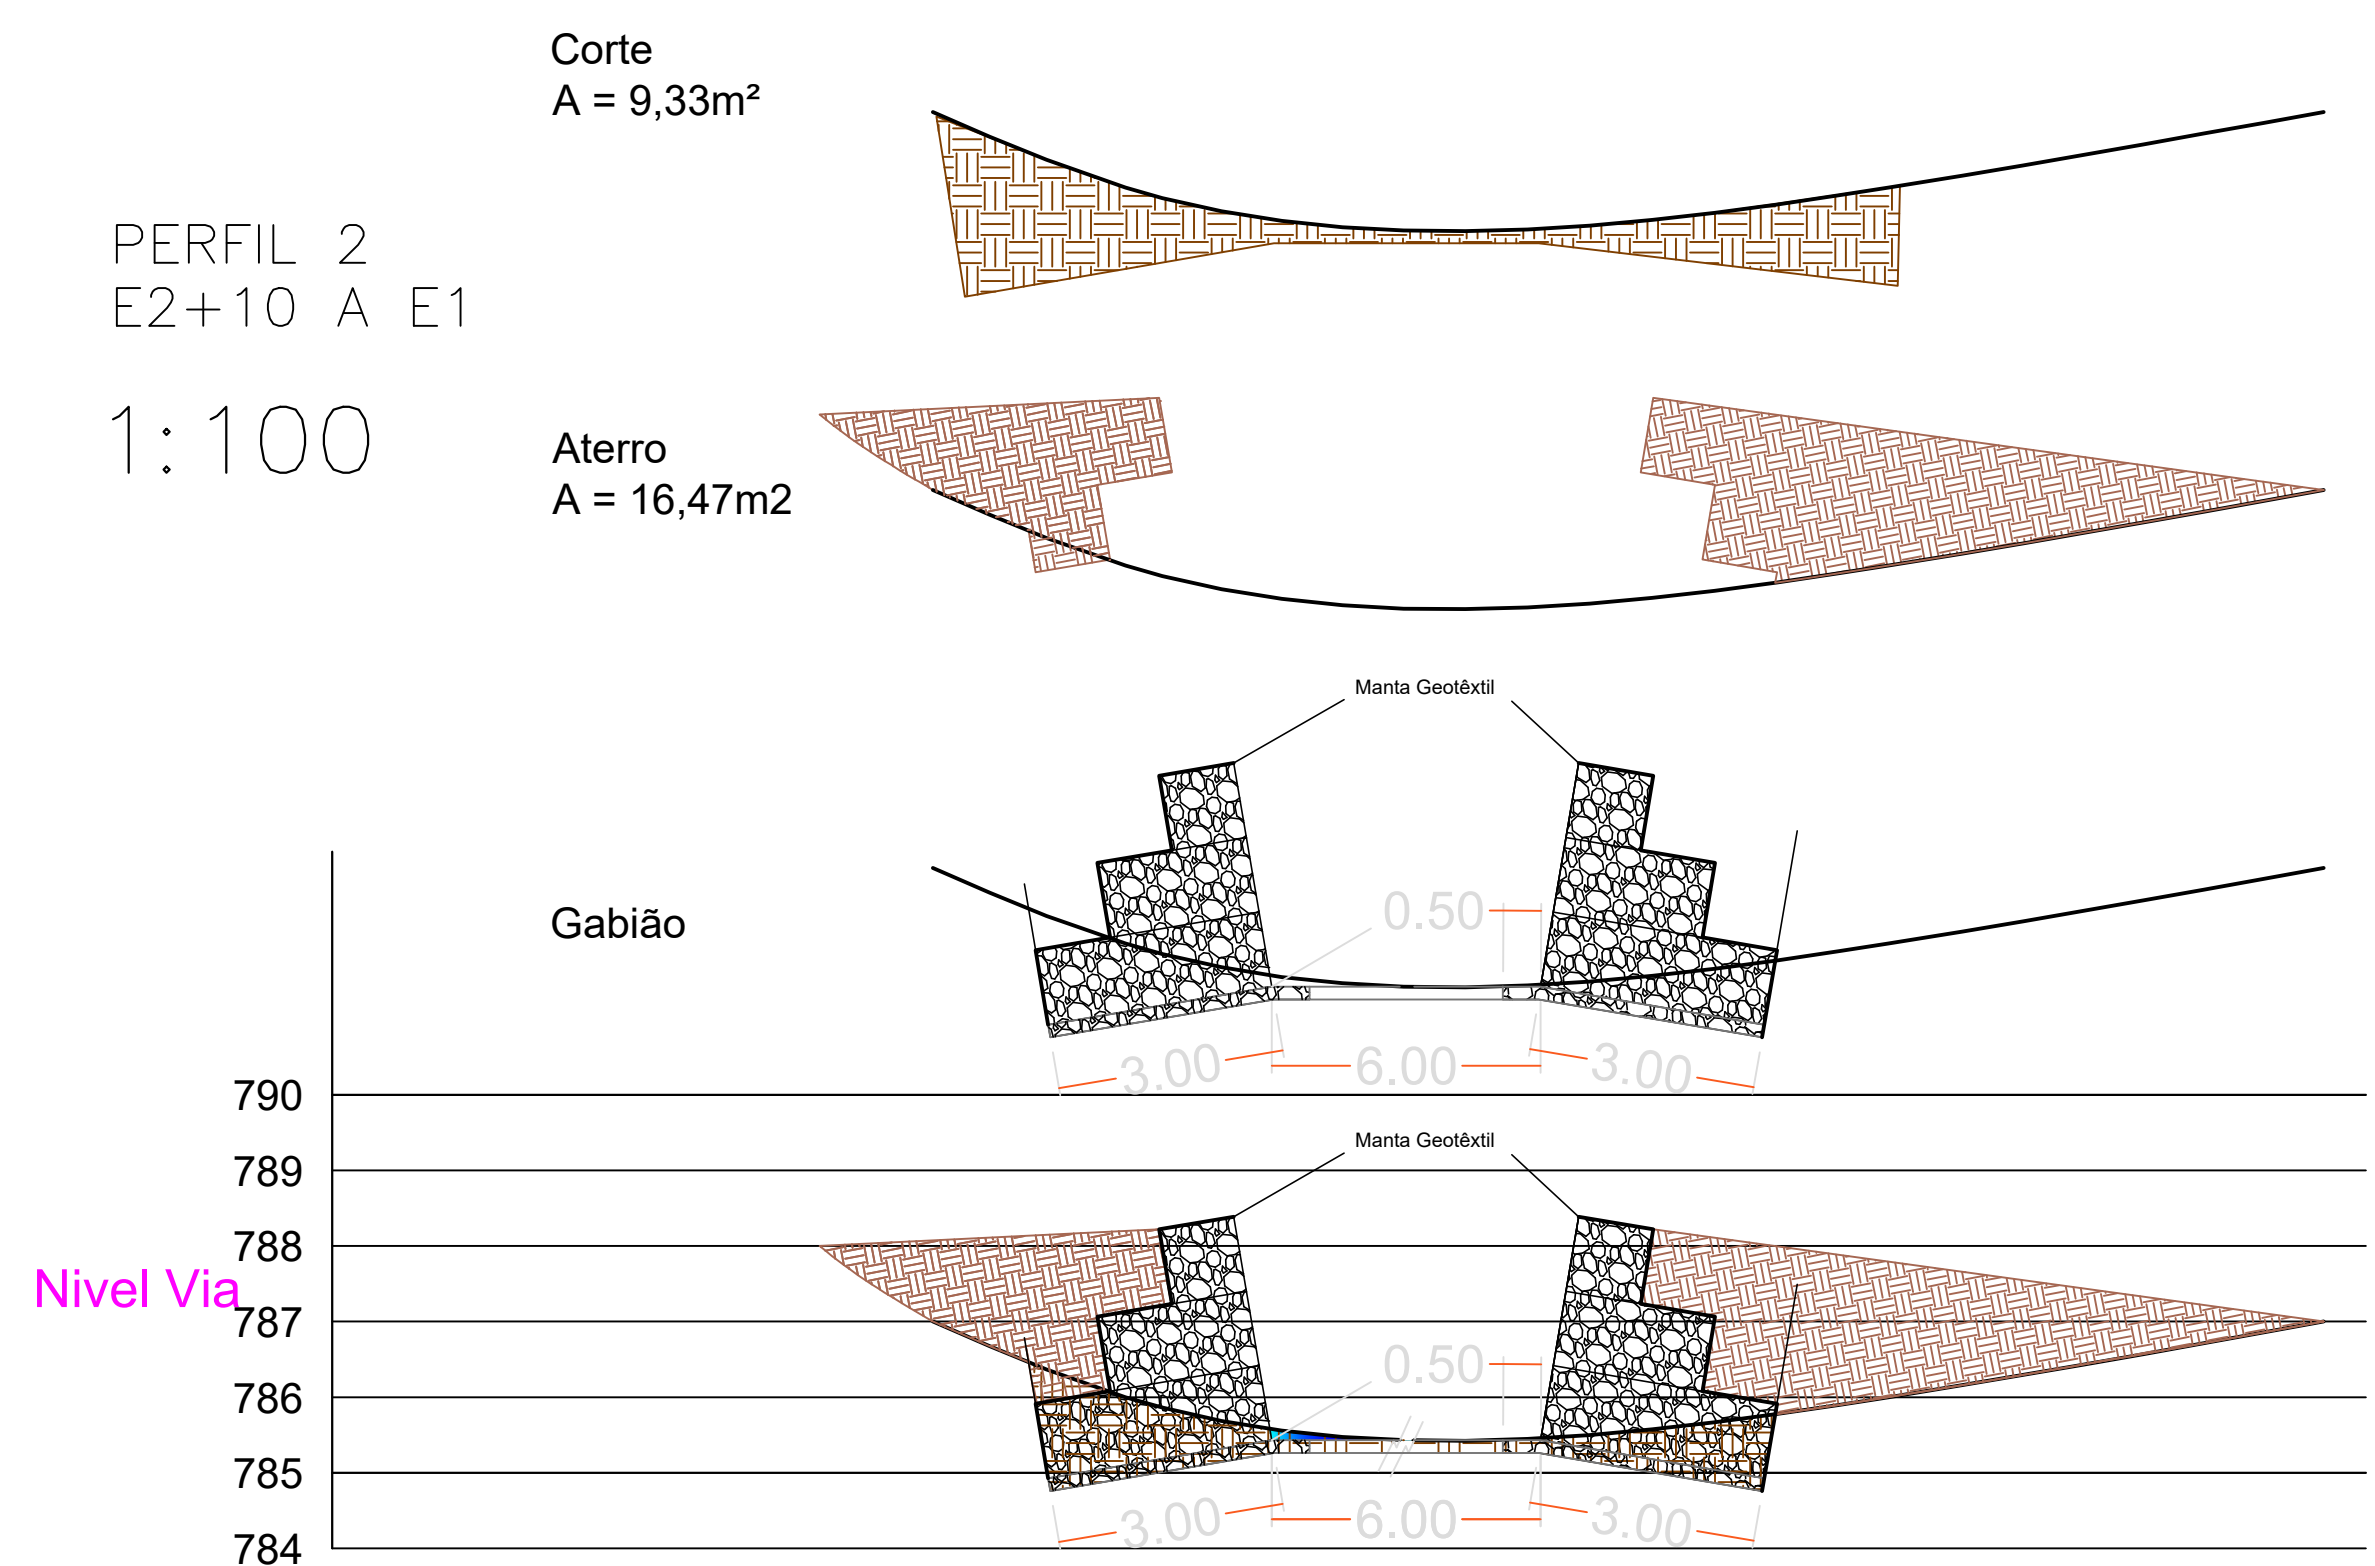

Nº do Perfil	Comp. do Trecho (m)	Área Perfil Transversal (corte m²)	Área Perfil Transversal (Aterro m²)	Volume de Corte (m³)	Volume de Aterro (m³)	Volume Bota fora (m³)	Volume a Importar (m³)
1,00	20,00	8,98	8,72	179,60	174,40	5,20	<---Sobra
2,00	30,00	9,33	16,47	279,90	494,10	falta--->	214,20
3,00	24,00	12,55	13,77	301,20	330,48	falta--->	29,28
4,00	26,00	8,11	10,37	210,86	269,62	falta--->	58,76
Total a Importar							297,04

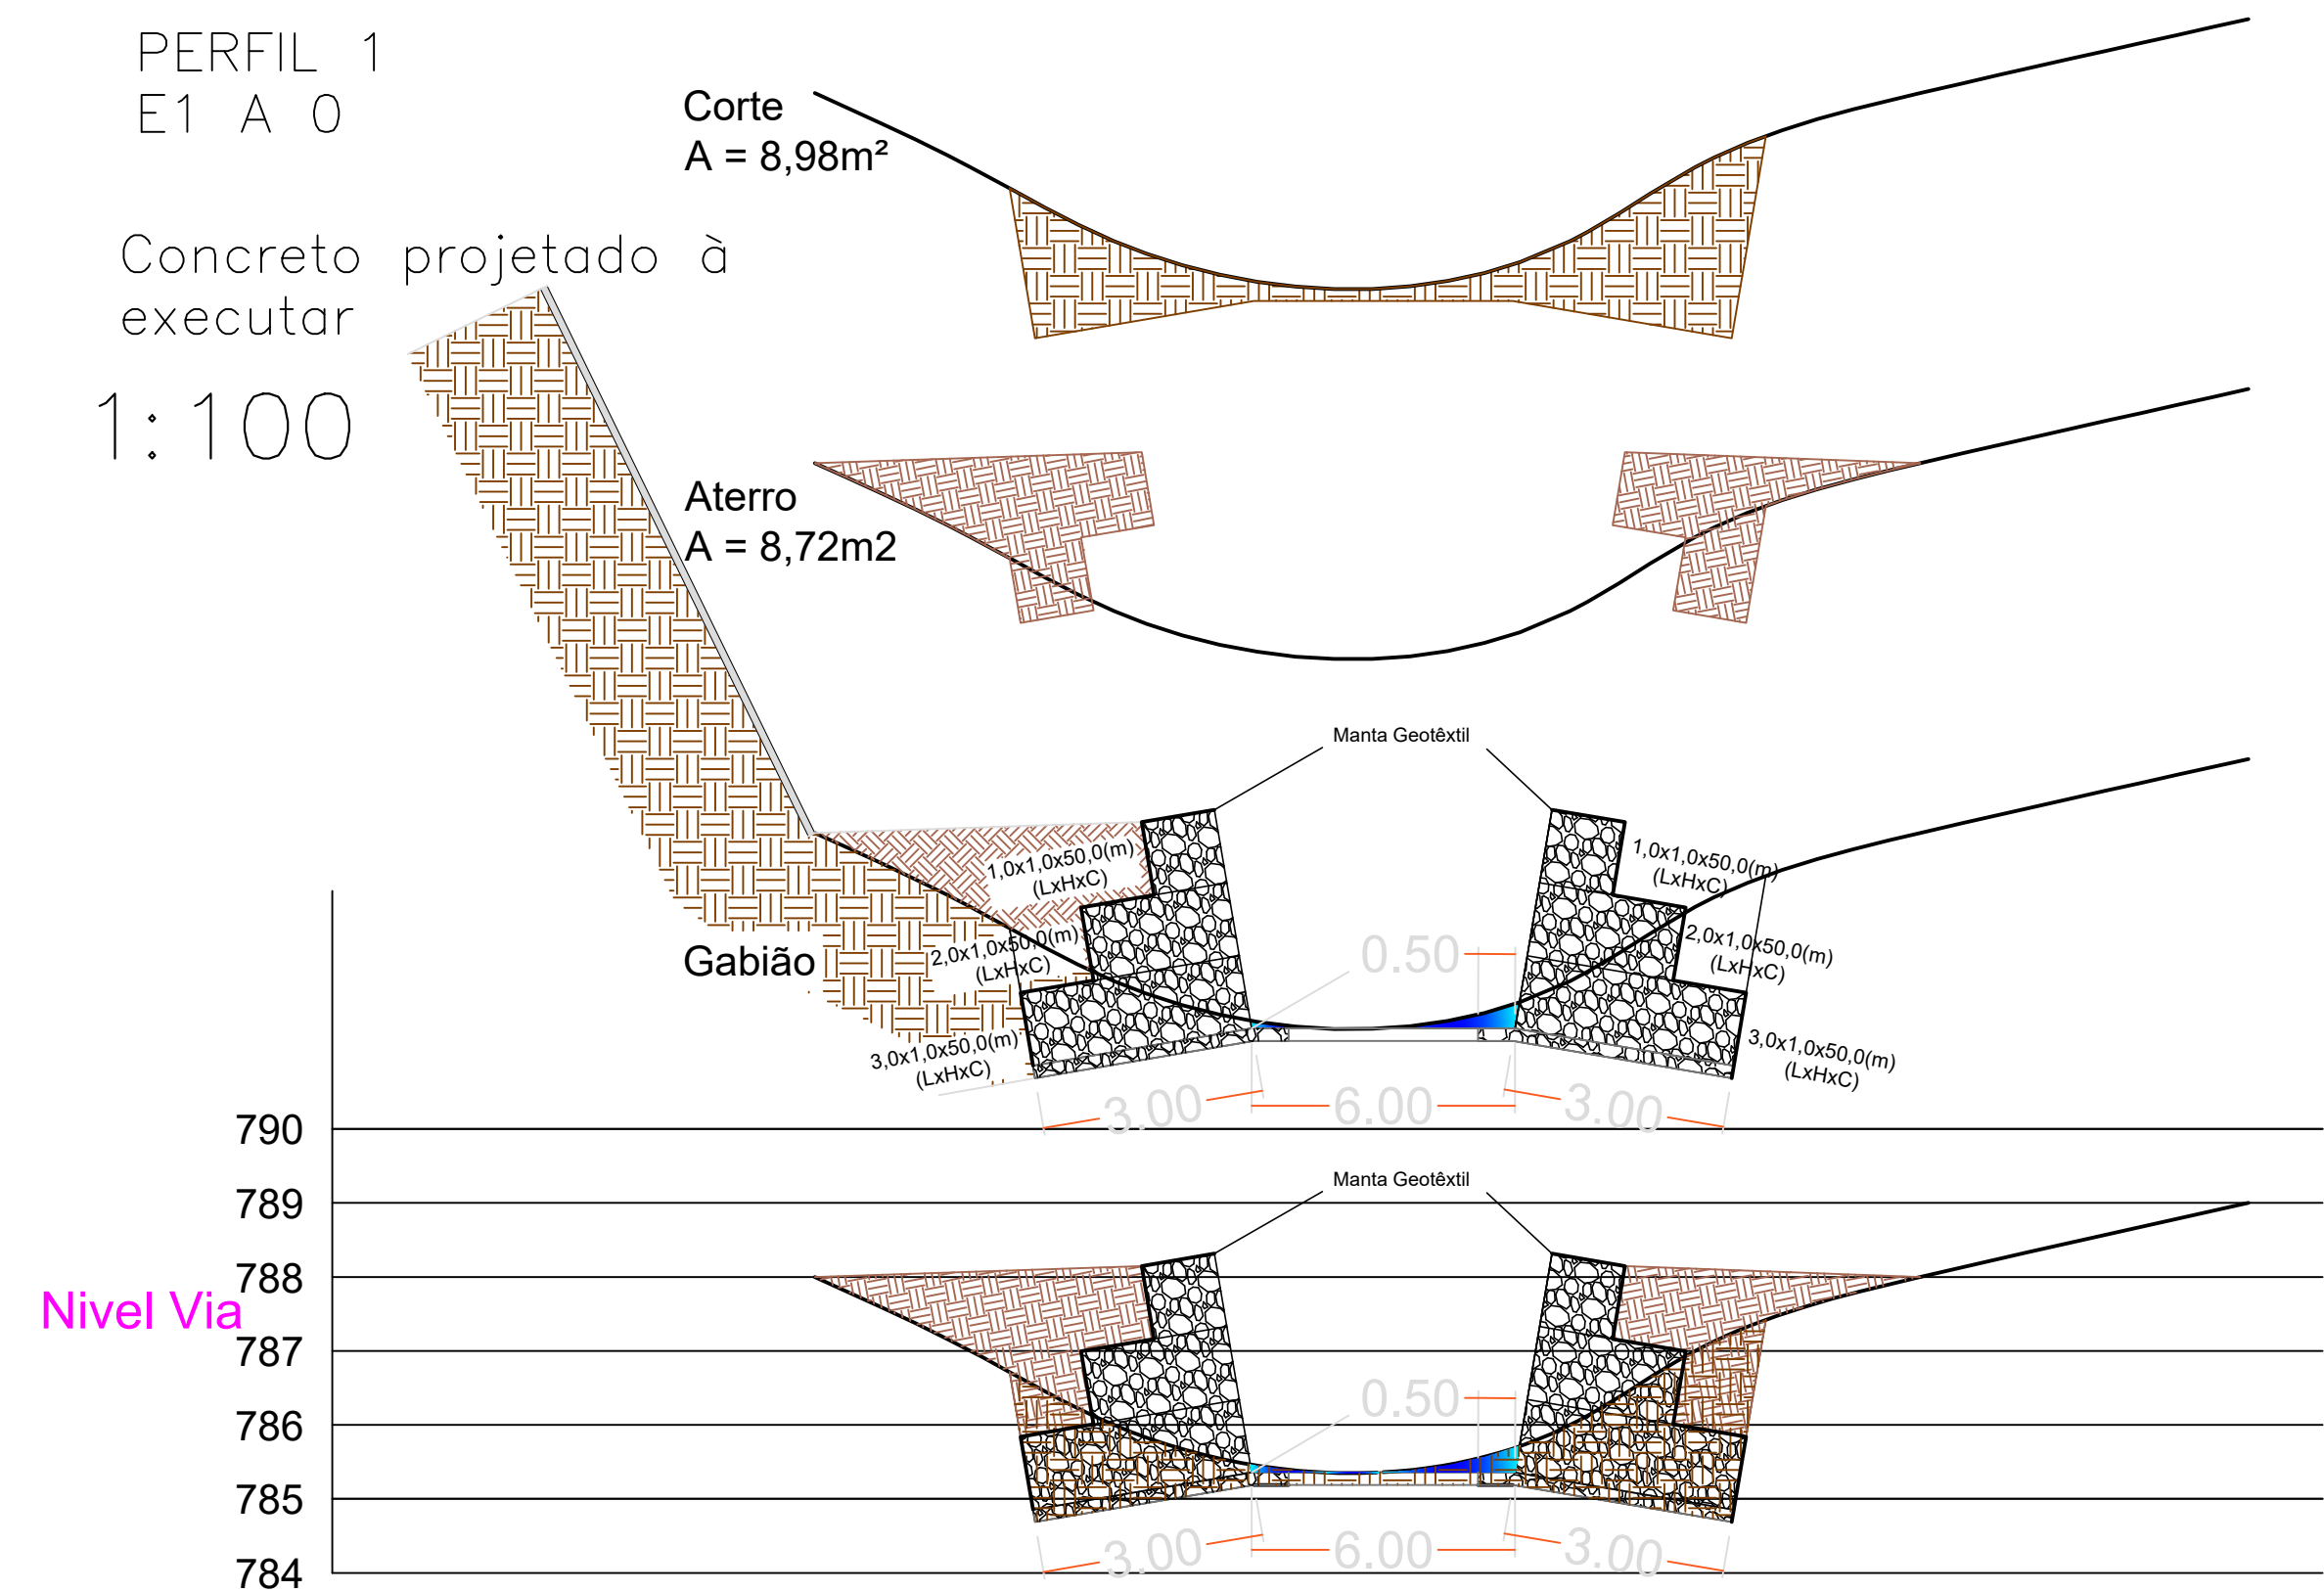