


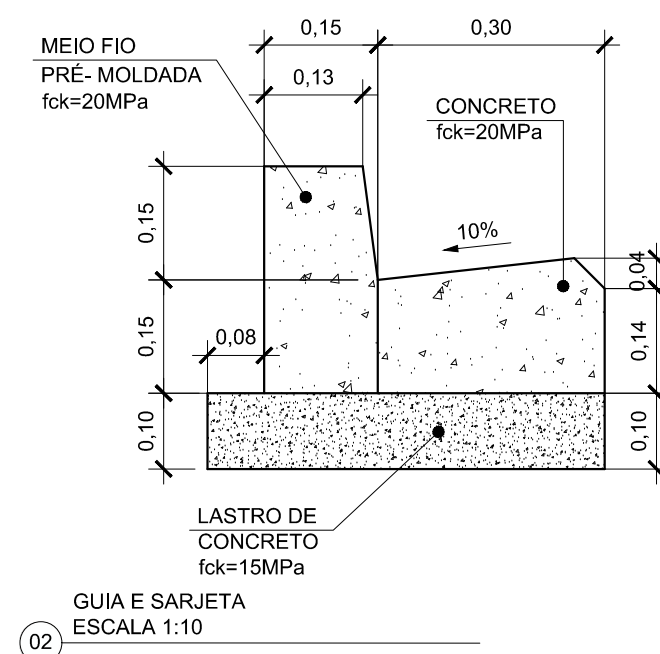

Technical drawing of a reinforced concrete slab (VIGA DE TRAVAMENTO) showing top and side views with dimensions.

Top View:


- Overall width: 620
- Overall height: 20
- Reinforcement: N1 - 4 ϕ 12.5 C= 660
- Reinforcement spacing: N1 - 2 ϕ 12.5
- Reinforcement diameter: N2 - ϕ 6.3

Side View:

- Reinforcement diameter: 14
- Reinforcement spacing: N2 - 32 ϕ 6.3 c/20

03 VIGA DE TRAVAMENTO - PAVIMENTO INTERTRAVADO

ESCALA 1:30

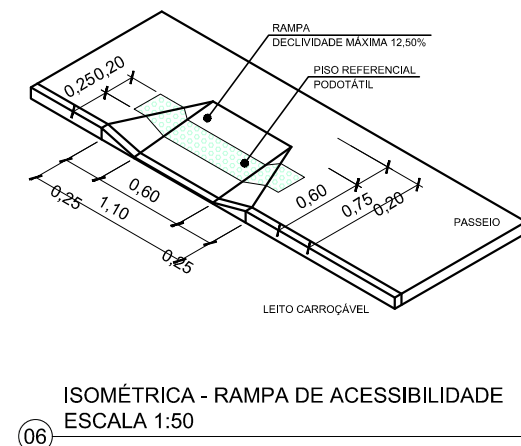

LEGENDAS

	SARJETA
	PAVIMENTO TIPO - BLOCO INTERTRAVADO H=8 cm
	PASSEIO
	GUIA
	VIGA DE TRAVAMENTO DO PAVIMENTO INTERTRAVADO

00	09/02/2025	F.R.	M.L.	D.N.	EMISSÃO INICIAL		
VERSÃO	DATA	DES.	VER.	APR.	DESCRIÇÃO		
COORDENADORES:					EQUIPE TÉCNICA Eng. Van da Silva Carneiro CREA: 5071156787 Eng. Fernando P. Ramos CREA: 5062158896 Eng. Flavio Pinheiro CREA: 0641883116		
 COORDENADOR DE ENGENHARIA Eng. Danilo Nascimento CREA: 5069979311							
CONTRATADA:							
 Serviços Técnicos Especializados LTDA End: Avenida das Nações Unidas, 12.399 - 31B Brooklin Paulista - São Paulo - SP Fone: +55 11 5507-0593 E-mail: contato@setee.com.br							
CLIENTE:	PREFEITURA MUNICIPAL DE SANTA BRANCA				ESCALA:	DATA:	
					INDICADA	09/02/25	
OBJETO:	PROJETO DE INFRAESTRUTURA - AVENIDA BRASÍLIA ABATT						
EMPRESA:	AVENIDA BRASÍLIA ABATT - SANTA BRANCA/SP						
					VERSÃO:	FORMATO:	
					00	A1	
					DESCRIÇÃO:	FORMATO:	
					PAV	05 / 05	
FABR	DESCRIÇÃO:						
	TRECHO 02						
DETALHES DE PAVIMENTAÇÃO							