


Vigas			
Nome	Seção (cm)	Elevação (cm)	Nível (cm)
VC1	15x20	0	459
VC2	15x20	0	459
VC3	15x20	0	459

Características dos materiais	
fck	(kgf/cm²)
300	


Legenda dos pilares	
	Pilar que morre

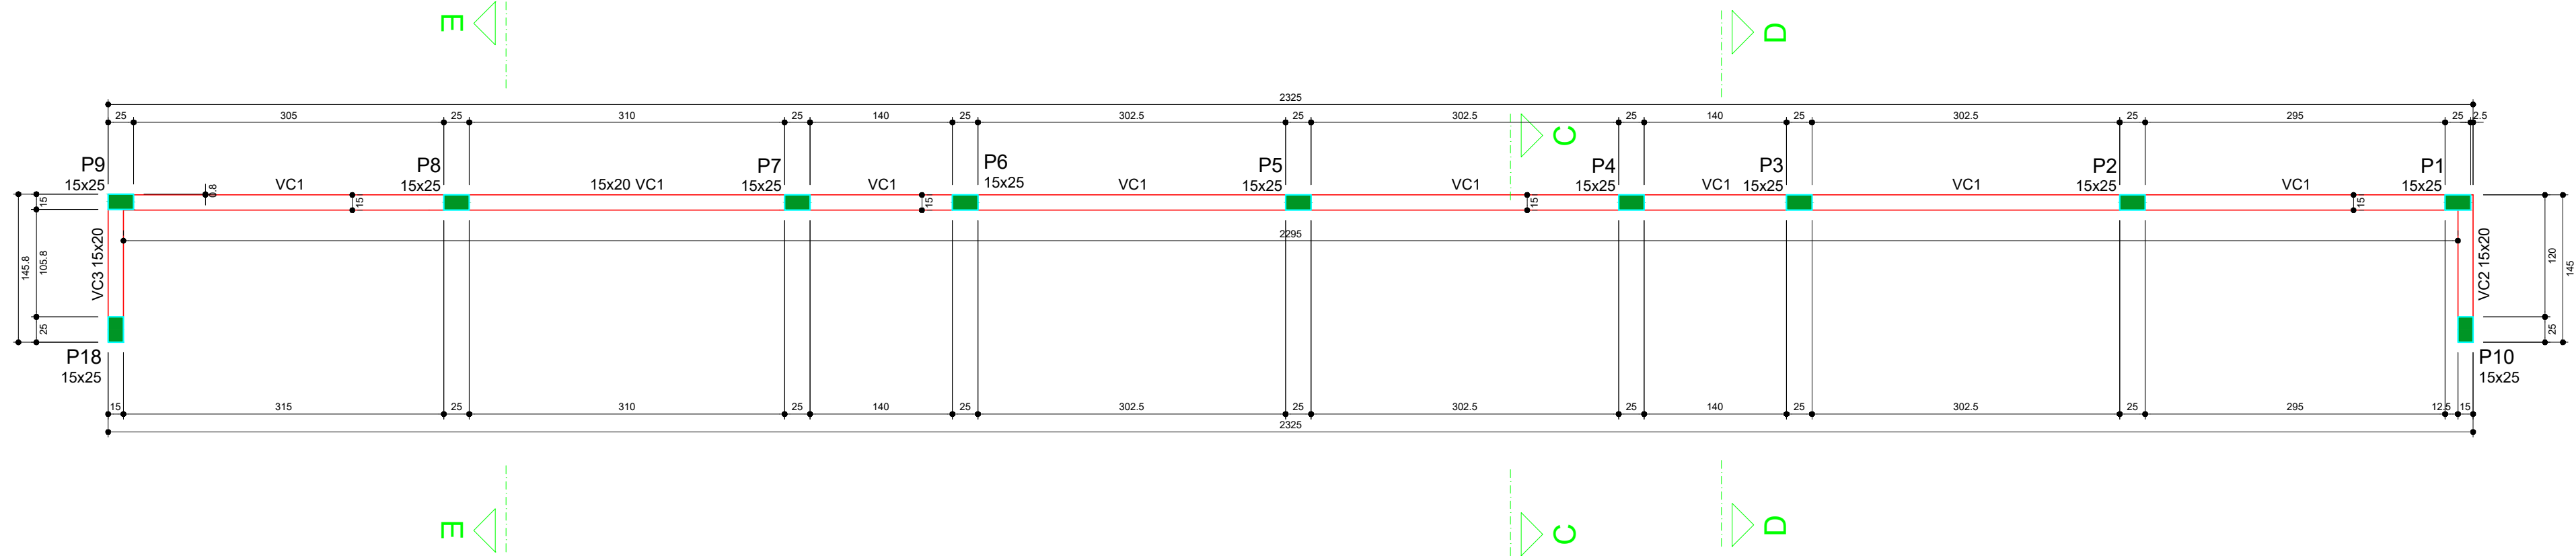


Forma do pavimento Cinta (Nível 459)
escala 1:50

VIGAS DA CINTA
ESCALA1:50 E 1:25


VC1_1 (15 x 20)
ESC 1:50

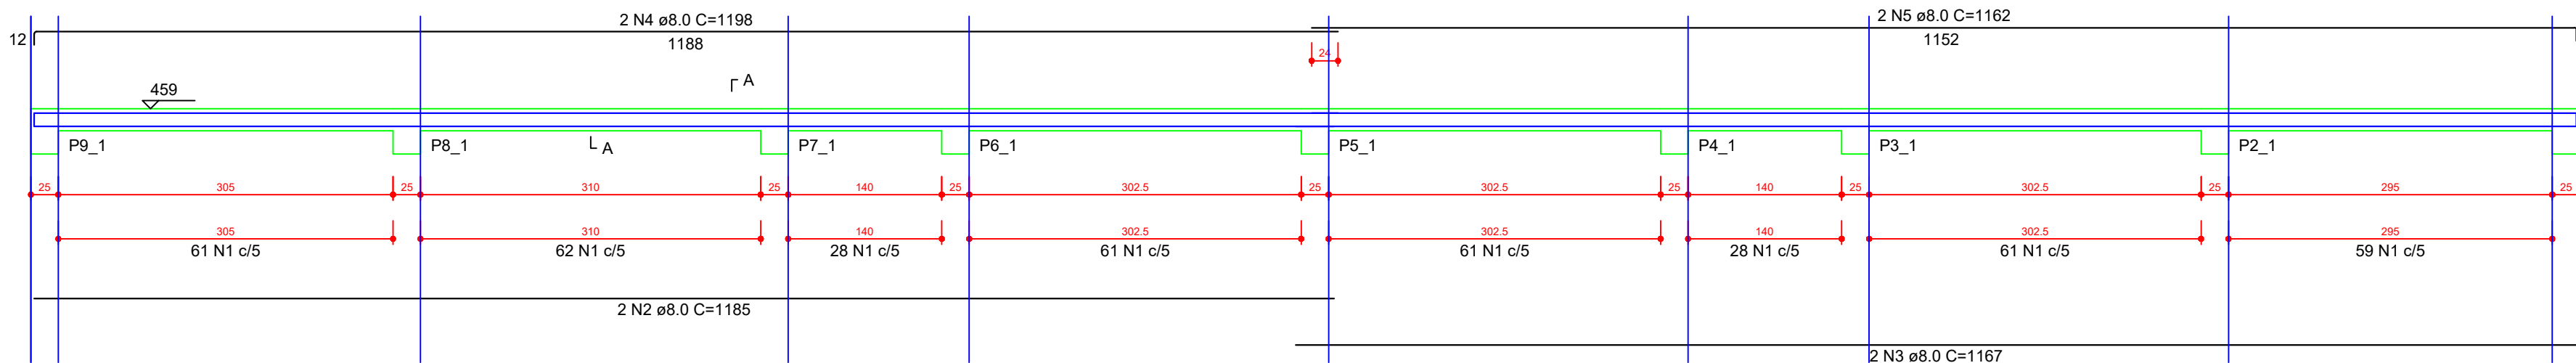

VC2_1 (15 x 20)
ESC 1:50

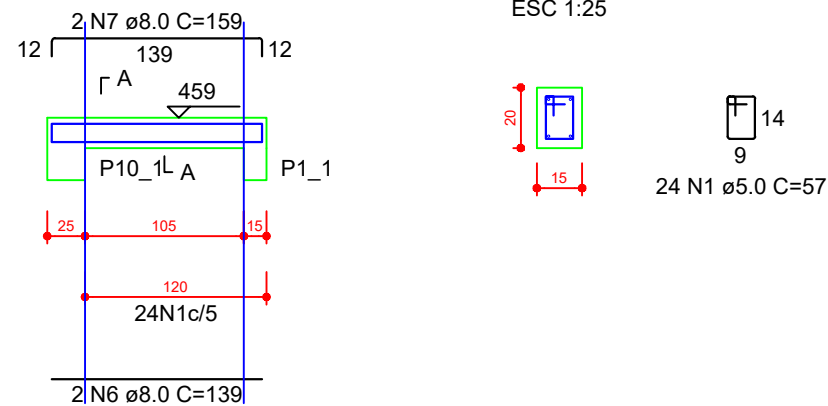





VC3_1 (15 x 20)
ESC 1:50

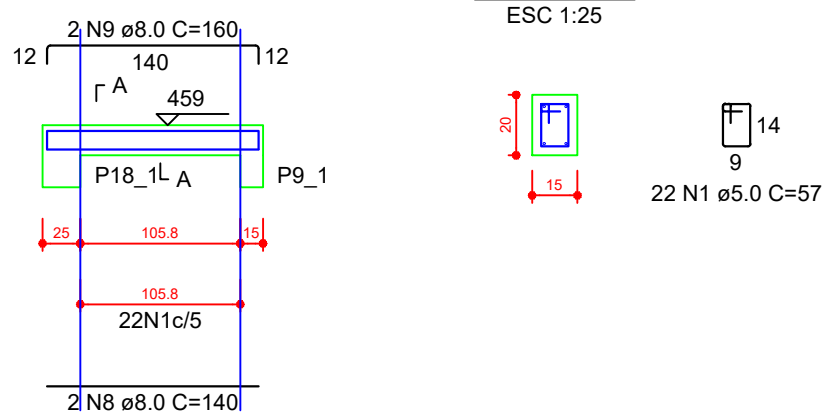

RELAÇÃO DO AÇO				
VC1_1				
AÇO	N	DIAM (mm)	QUANT	C.TOTAL (cm)
CA60	1	5.0	467	26619
CA50	2	8.0	2	2370
	3	8.0	2	2334
	4	8.0	2	2396
	5	8.0	2	2324
	6	8.0	2	278
	7	8.0	2	318
	8	8.0	2	250
	9	8.0	2	320

RESUMO DO AÇO			
AÇO	DIAM (mm)	C.TOTAL (m)	PESO + 10% (kg)
CA50	8.0	106.2	46.1
CA60	5.0	266.2	45.1
PESO TOTAL (kg)			
CA50		46.1	
CA60		45.1	

Volume de concreto (C-30) = 0.89 m³
Área de forma = 12.70 m²

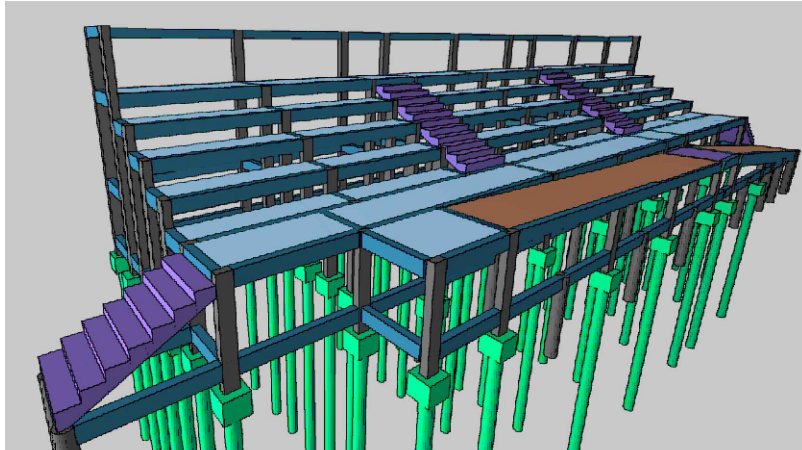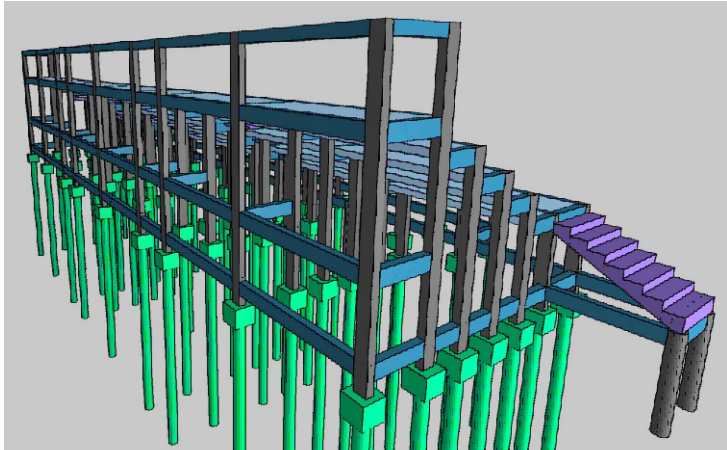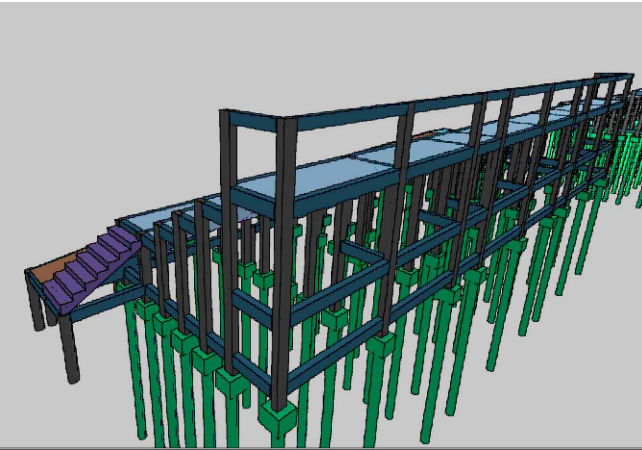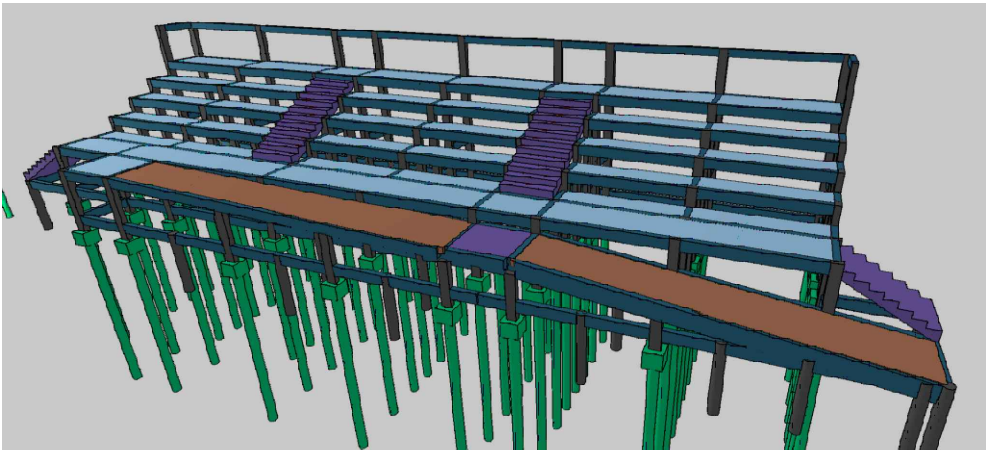

PROJETO

PROJETO ESTRUTURAL - ARQUIBANCADA 2			
obra			
CABINES DE NARRAÇÃO, ARQUIBANCADA E BANCO DE RESERVA			
proprietário		prancha:	
PREFEITURA MUNICIPAL DE RIO AZUL		11/17	
projeto e responsável técnico		VIGA CINTA	
JÉSSICA ELAINE CUSTÓDIO			
do to: 10/01/2026	escala: 1:50	desenho: 1:50	art: 1:50