




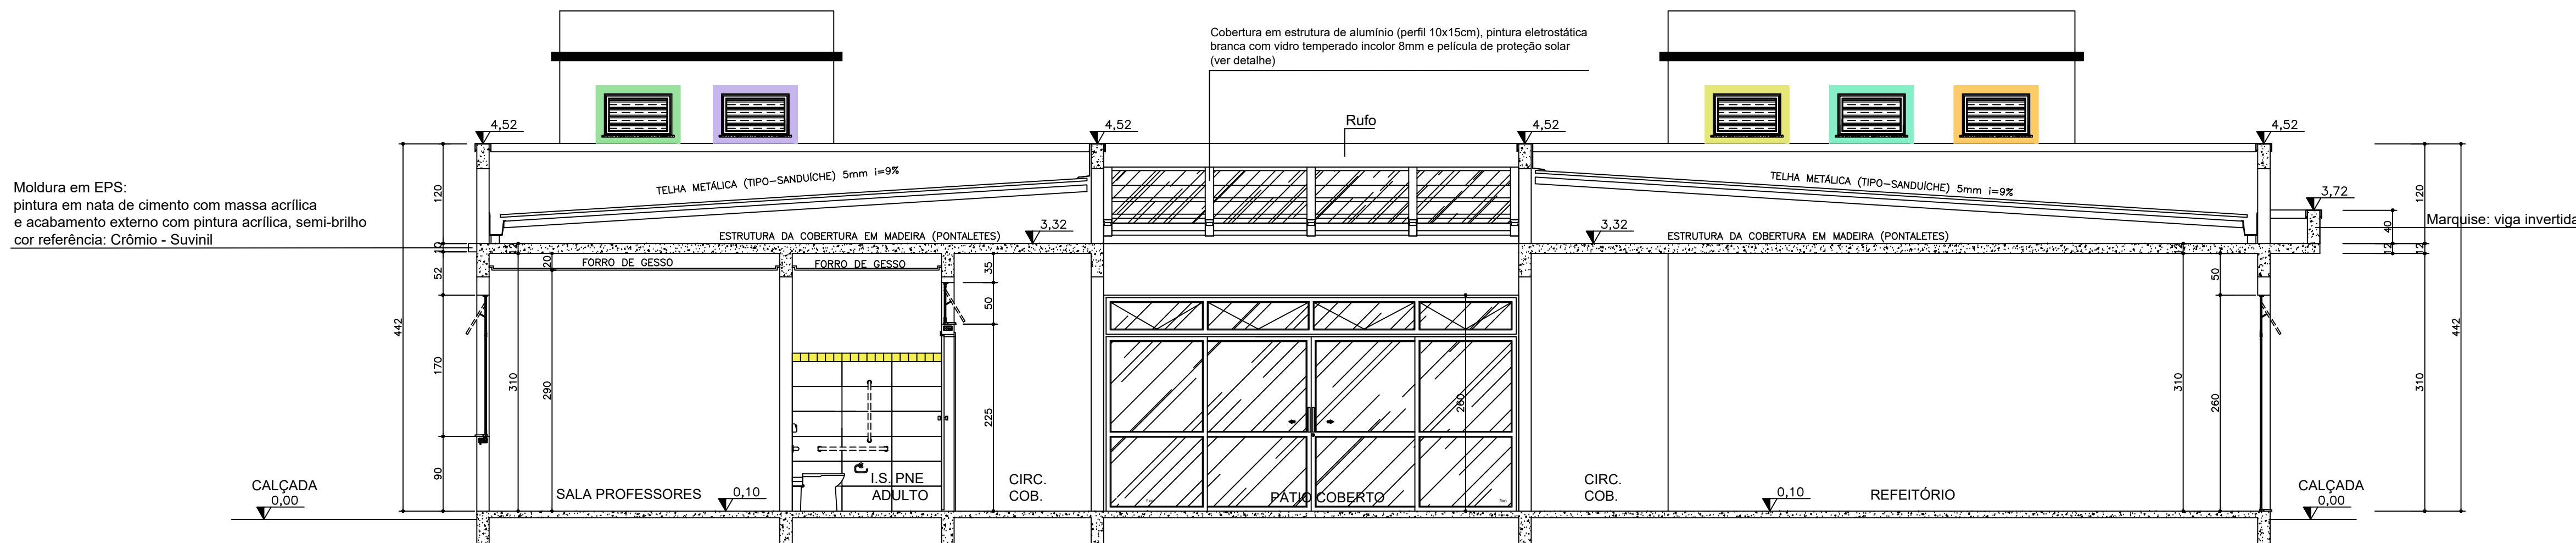


CORTE AA'
Escala: 1:50

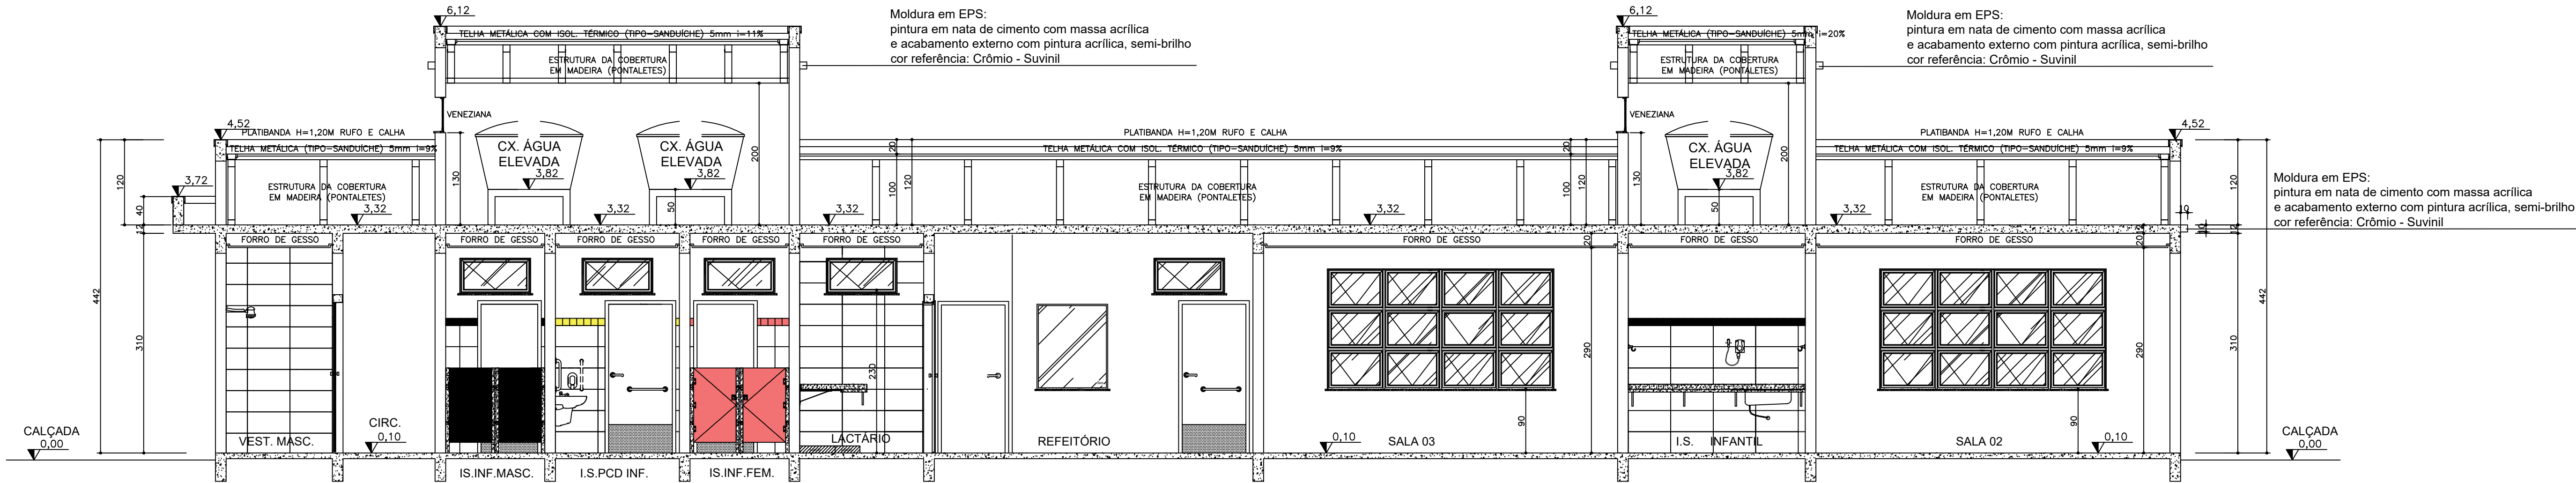

CORTE BB'
Escala: 1:50

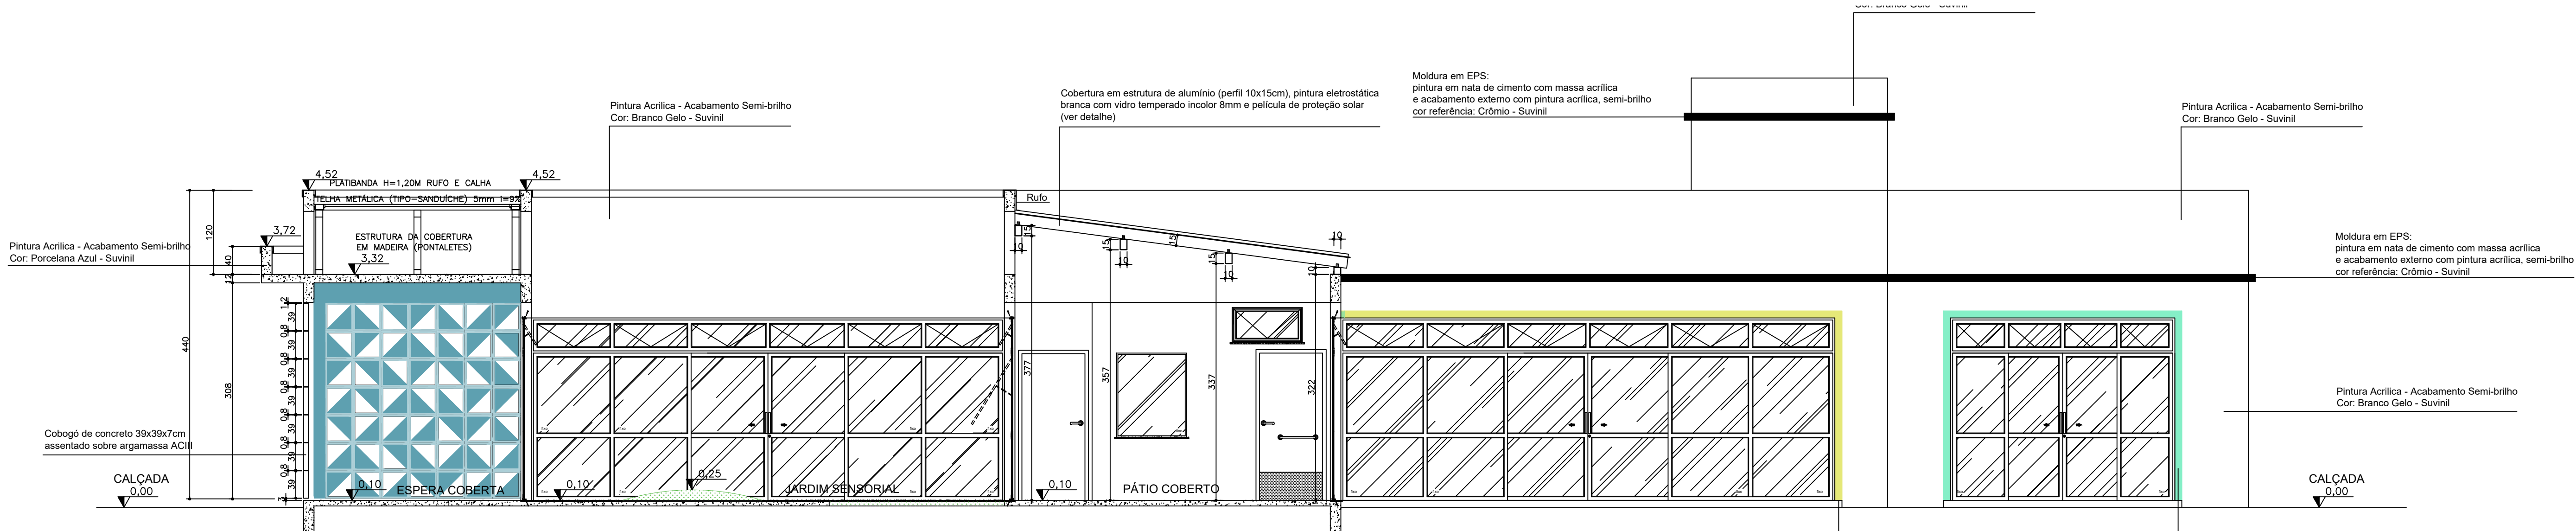

CORTE CC'
Escala: 1:50

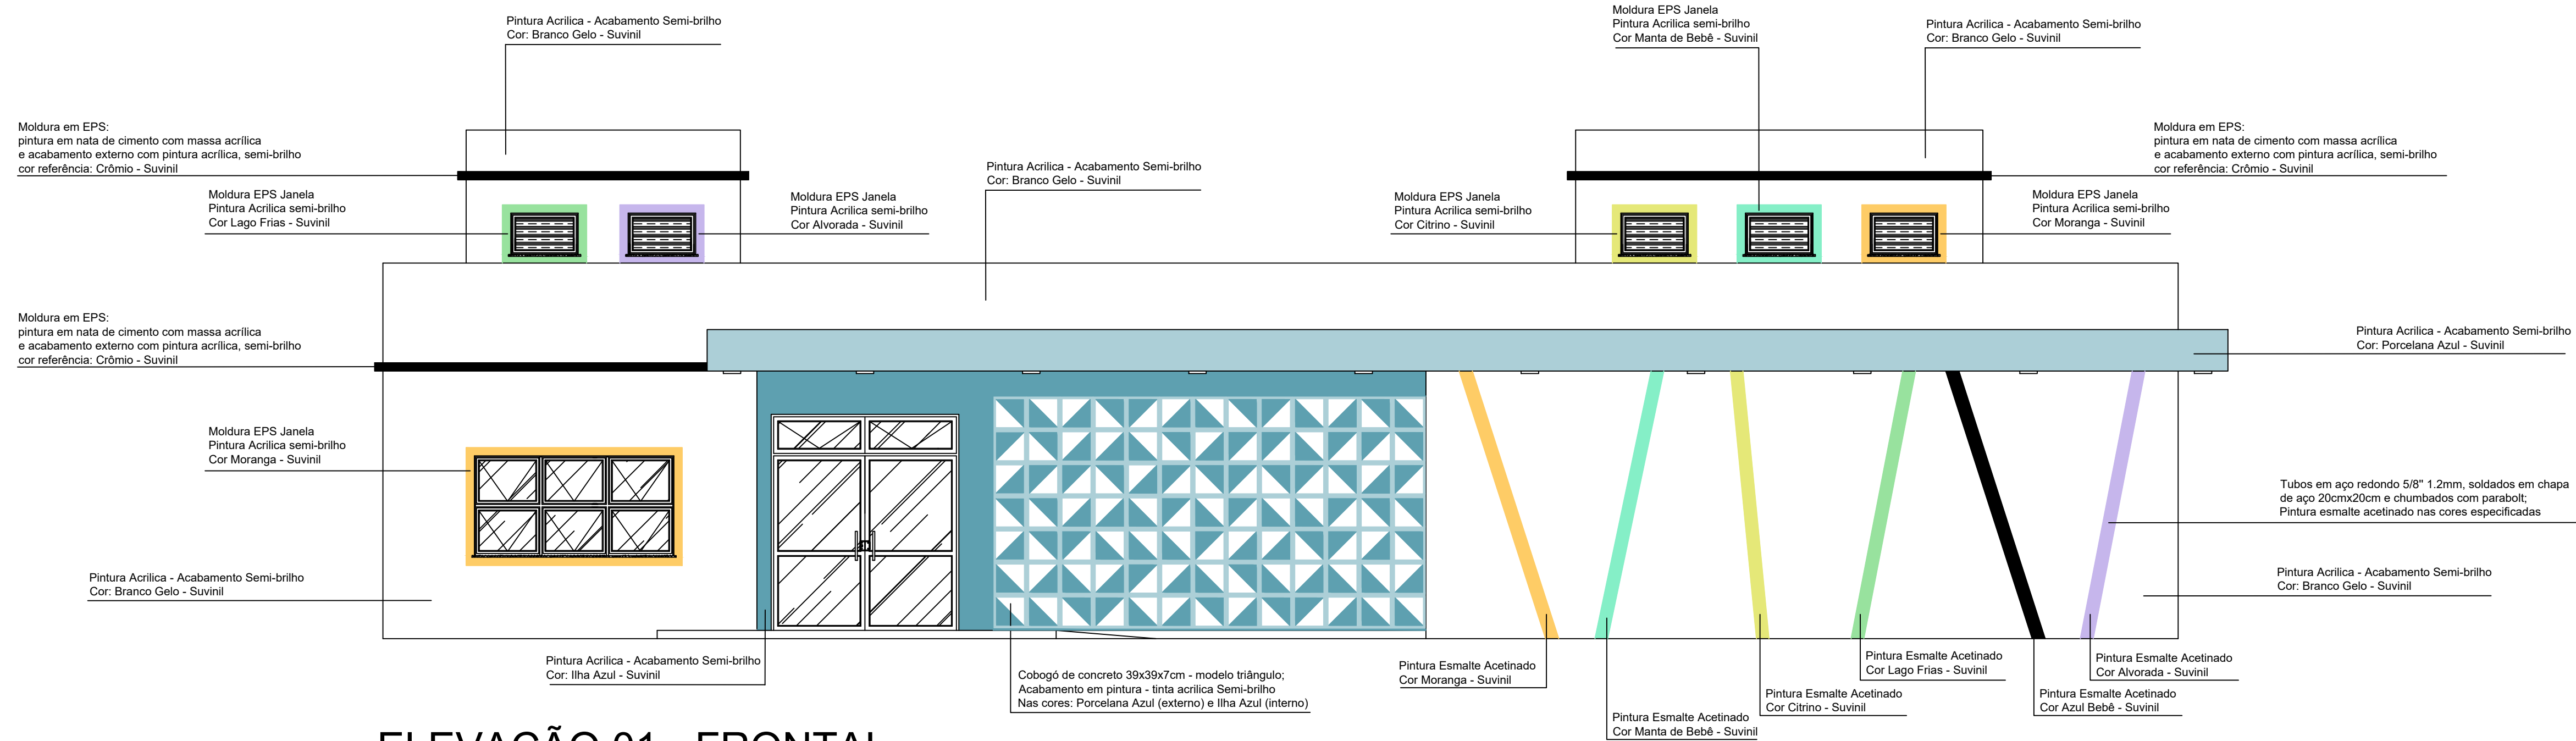

ELEVÇÃO 01 - FRONTAL
Escala: 1:50