


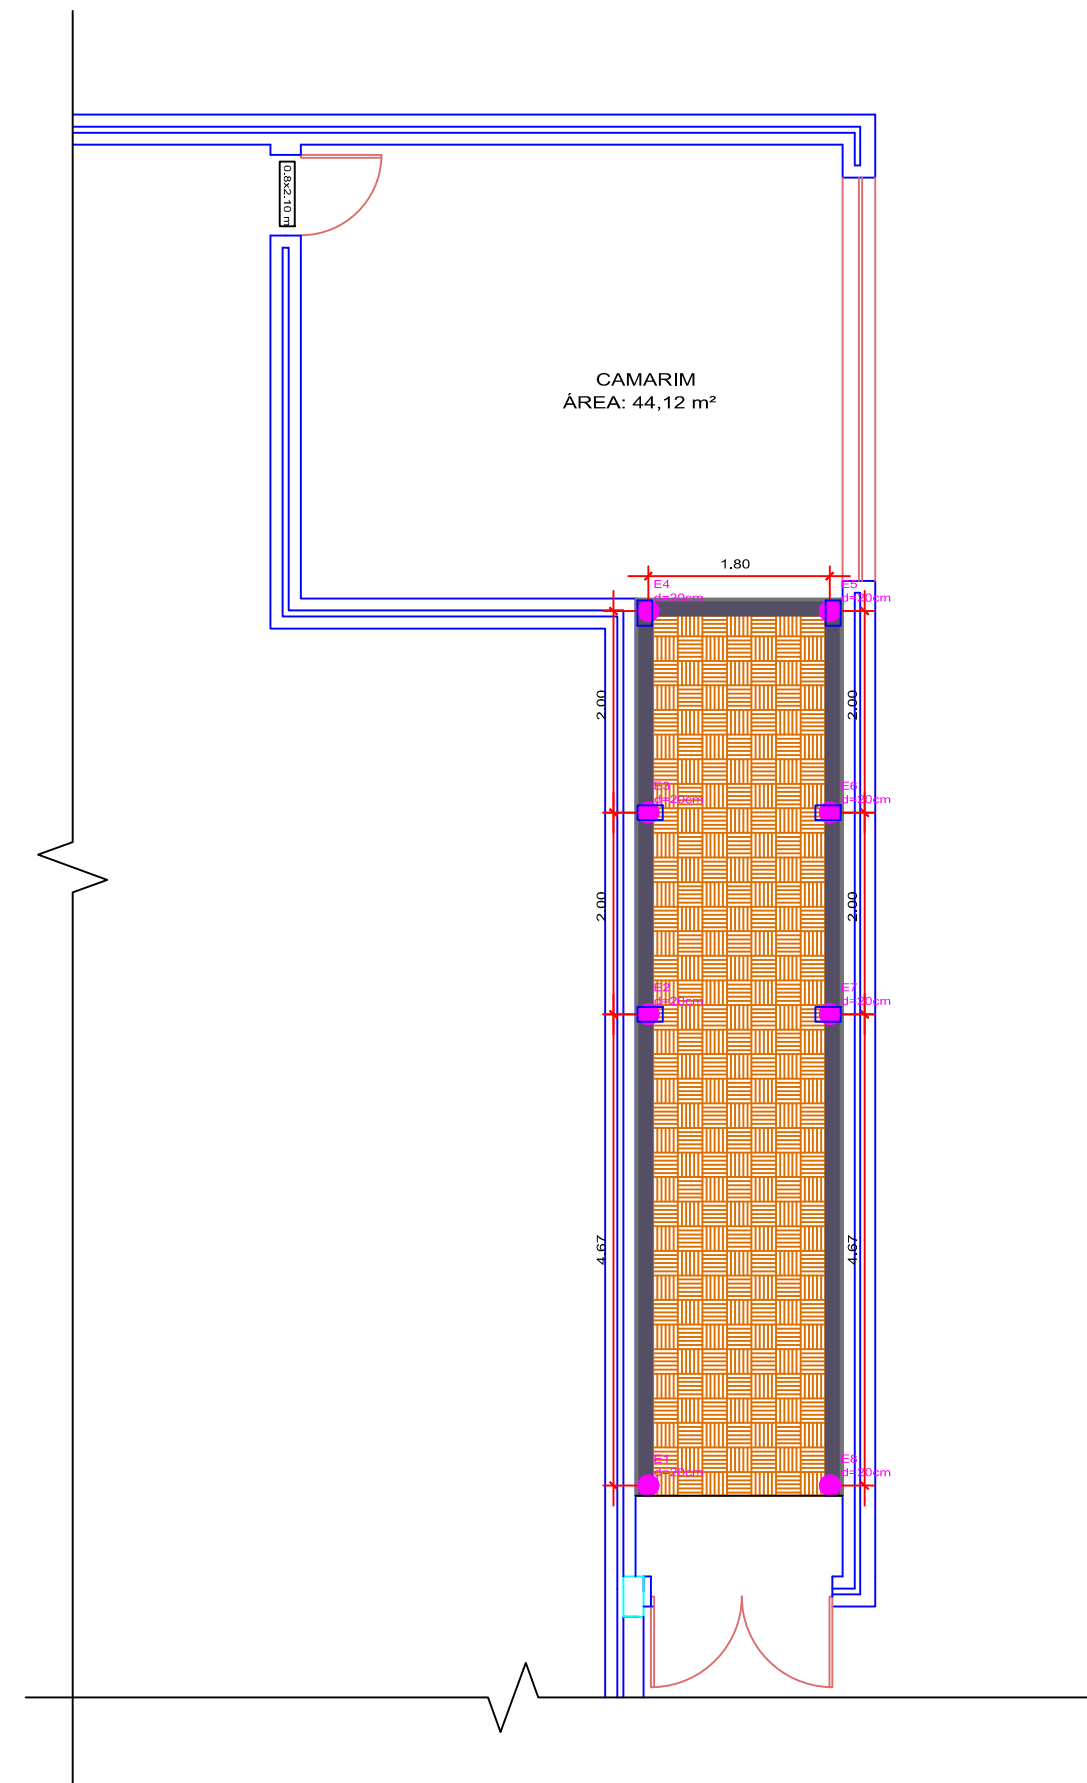

PLANTA BAIXA - ESTACAS
ESC. 1:75