


MUNICIPIO DE
ENGº BELTRÃO

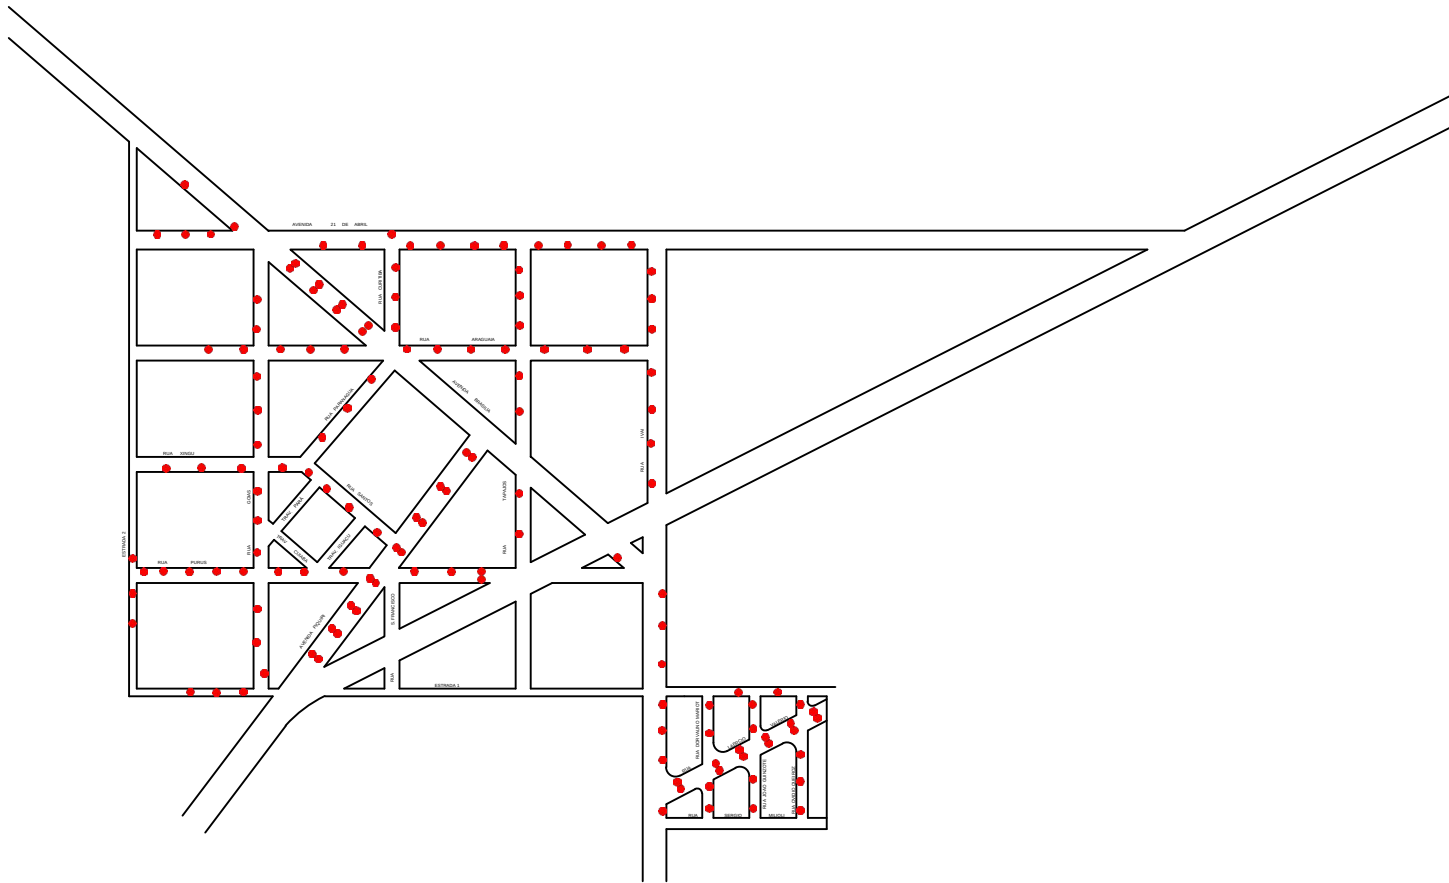


FIGUEIRA D'OESTE




SERTÃOZINHO




MANDIJUBA

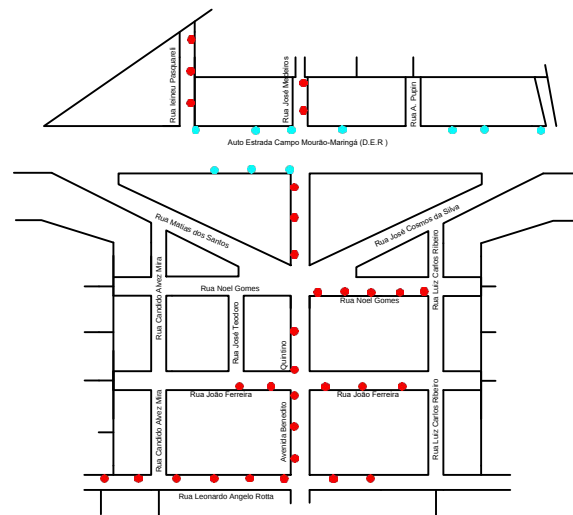

SUSSUÍ

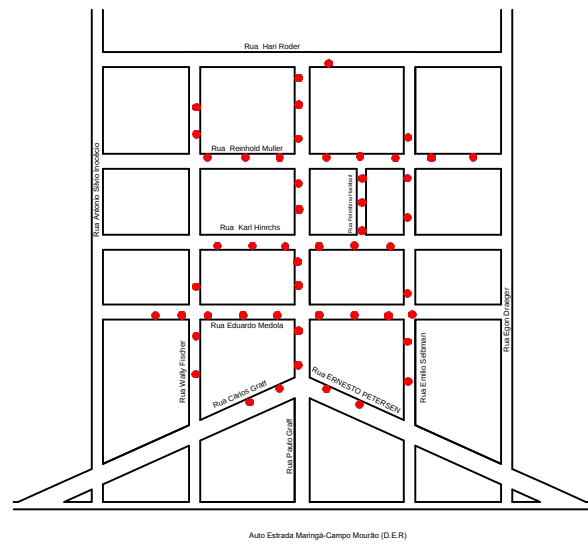

IVAILÂNDIA

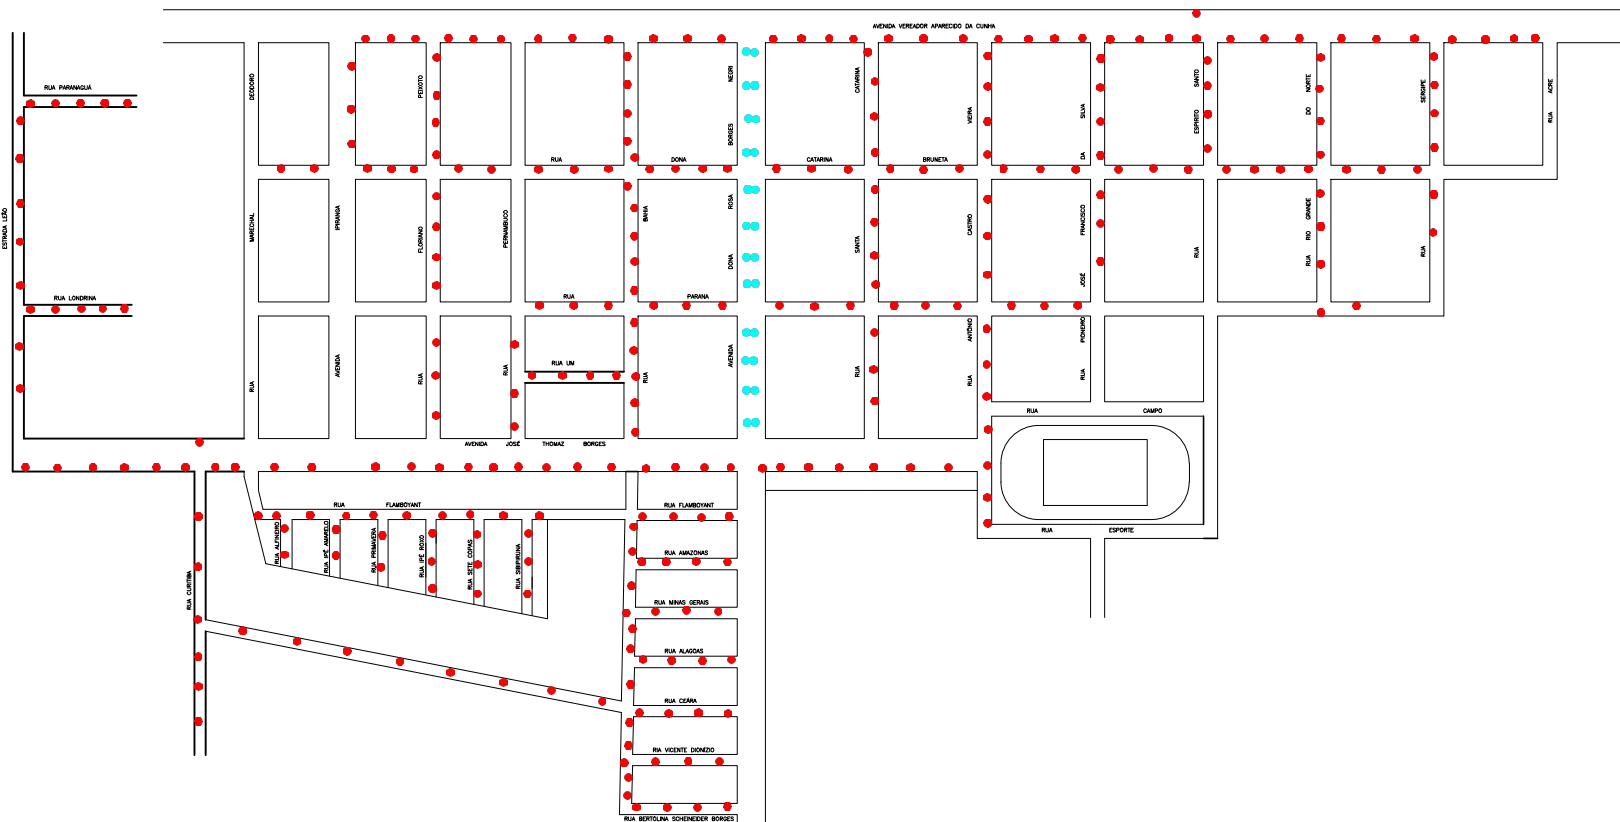

Rural 1

-53.876020717284, -52.1848186370243

Rural 2

-53.8805202011485, -52.2299984775334

Rural 3

-53.881880802295, -52.247781180337

Rural 4

-53.742888543244, -52.287052086675

Rural 5

-53.817106754519, -52.3508084170227

LEGENDA:

● LUMINÁRIA LED 60W

● LUMINÁRIA LED 80W

R.B.M. ENGENHARIA ELÉTRICA		AV. HIGIENÓPOLIS, 1870 AP 102 – LONDRINA – PR FONE: (43) 99955-8500	
DATA	PROJETO	PROP.:	PROJETO ELÉTRICO
15/07/2024	E.E. RAFAEL BERTIPAGLIA MARTINS CREA: PR-05834/D	CNPJ.:	
REF.	IP	LOCAL:	
FOLHA	01/01		
ESCALA	S/ESCALA		
DESENHO	RAFAEL B. MARTINS		

ESCALA	1:1
LTS/SCALE	9,30
COR	ESPESURA
1	0,15
2	0,20
3	0,25
4	0,35
5	0,35
6	0,30
7	0,10
8	0,10
9	0,10
10	0,10
140	0,05
200	0,05
254	0,10