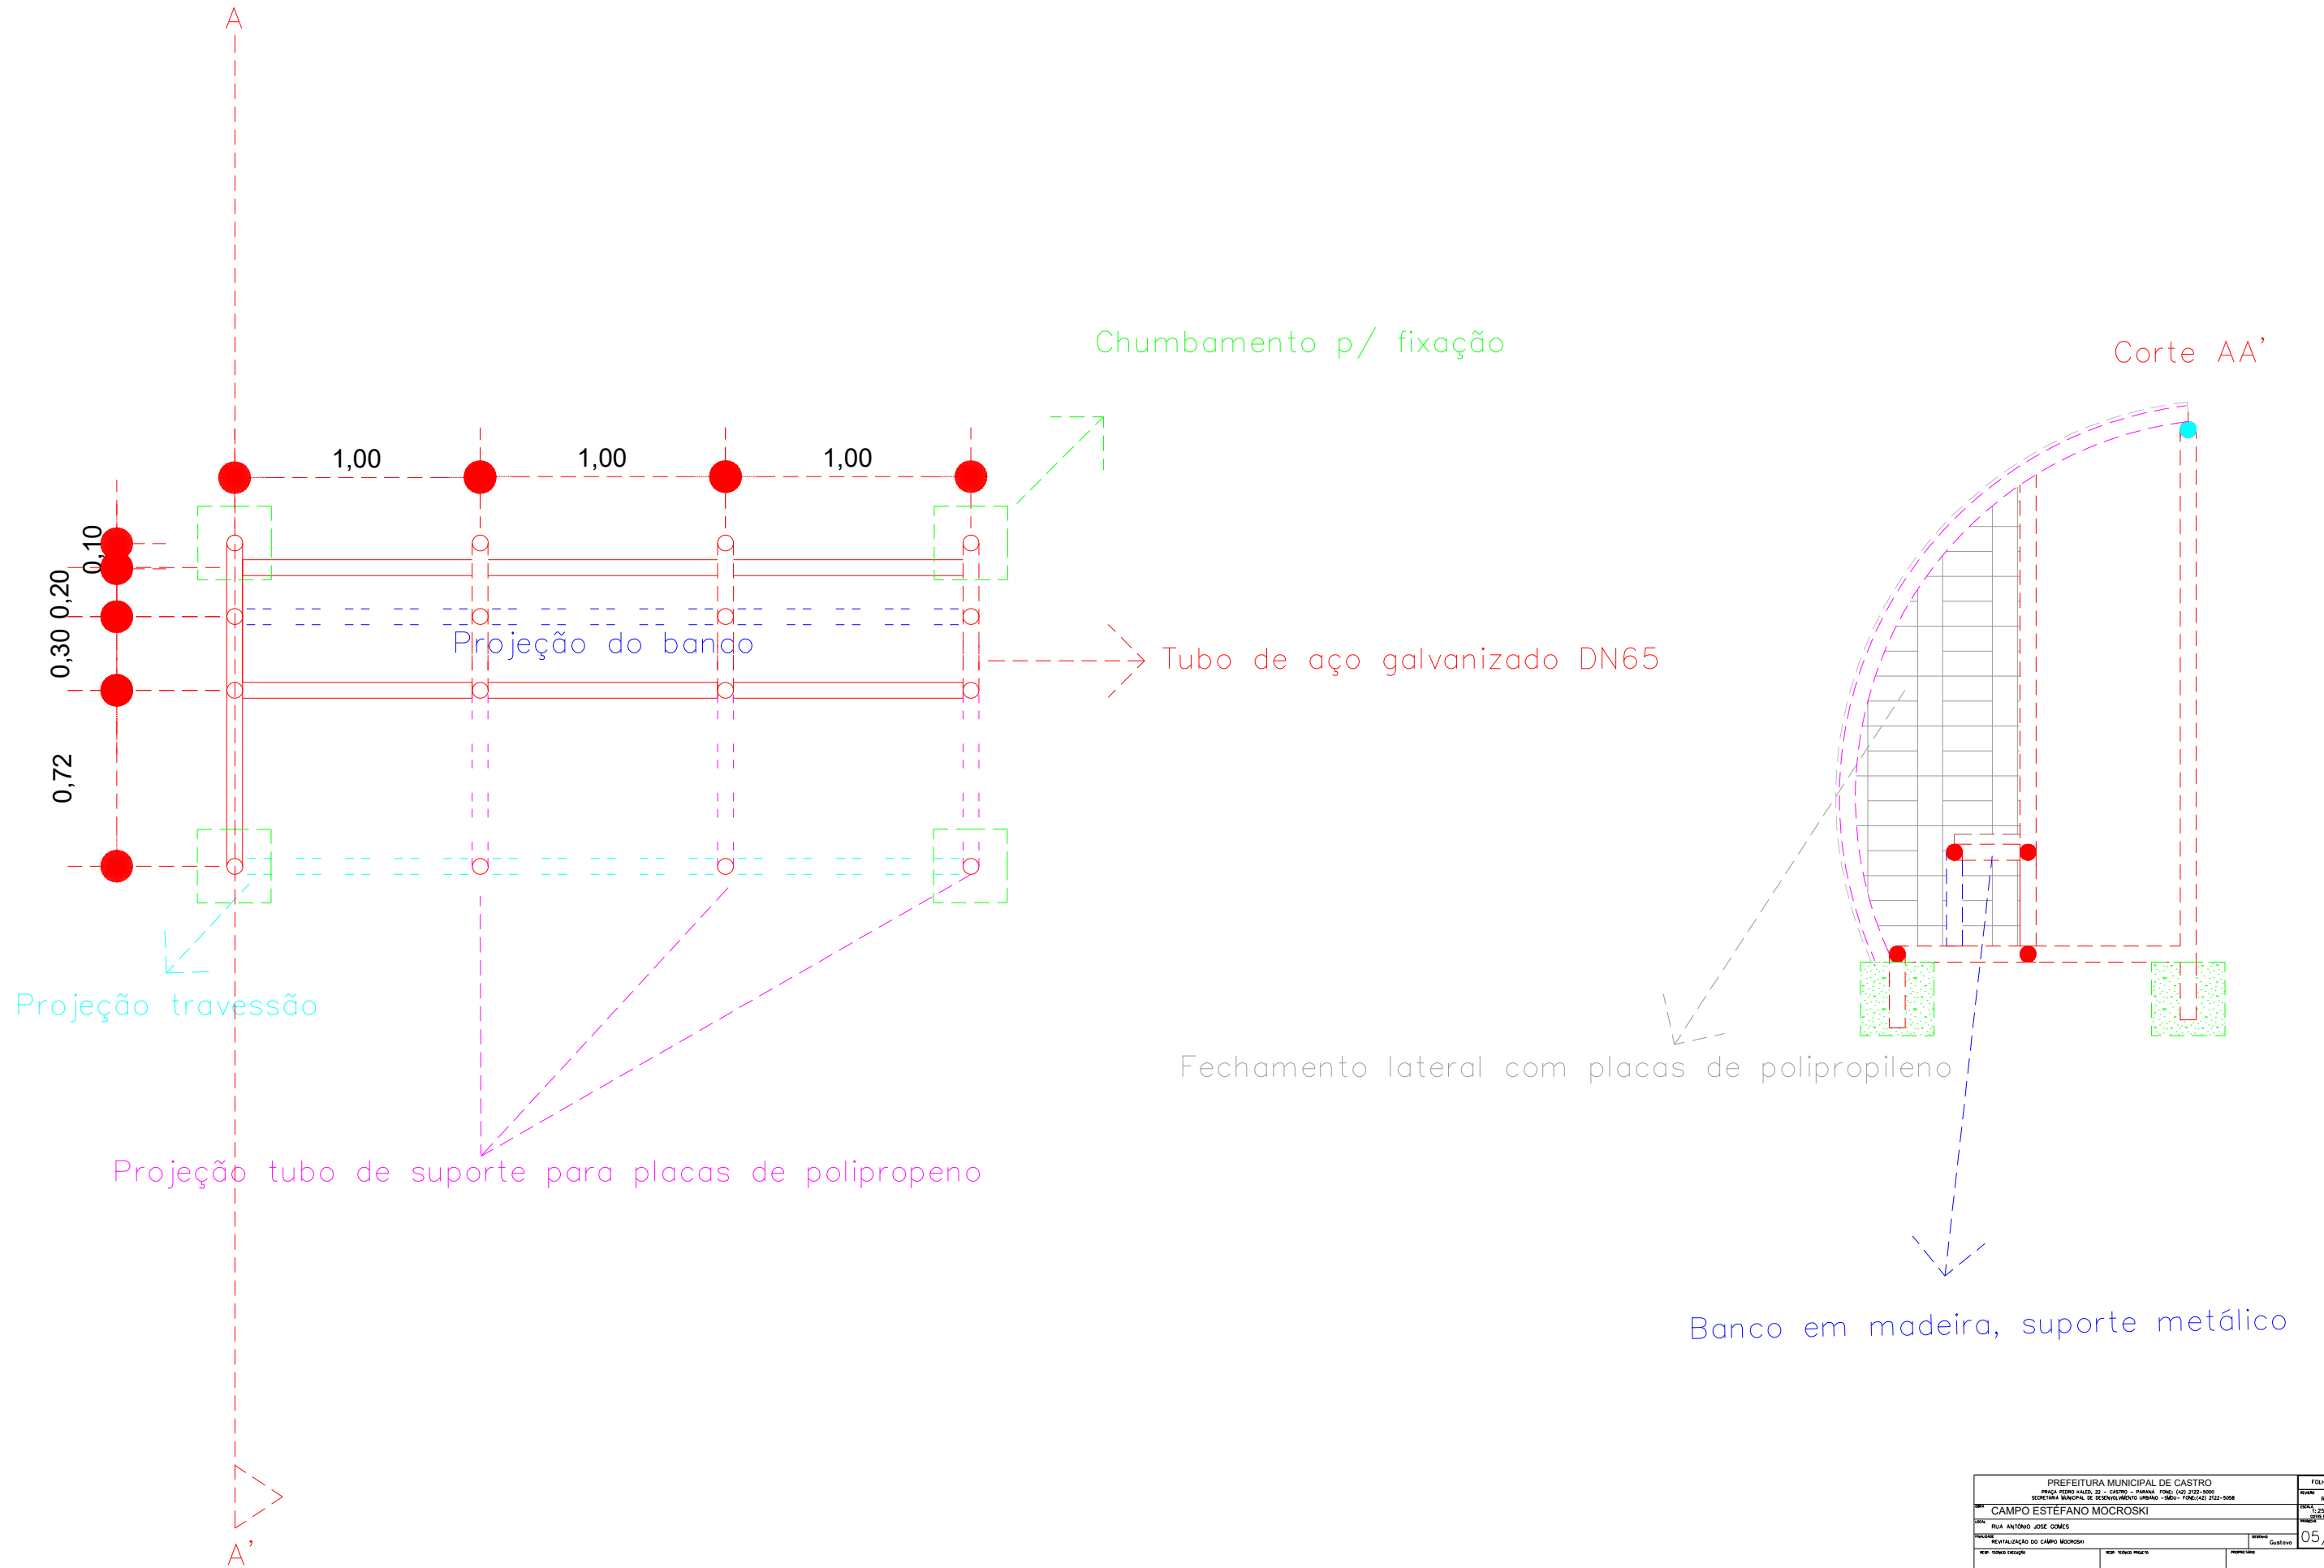


Planta baixa abrigo p/ banco de reservas

[illegible]