


Corte A-A
escala 1:50

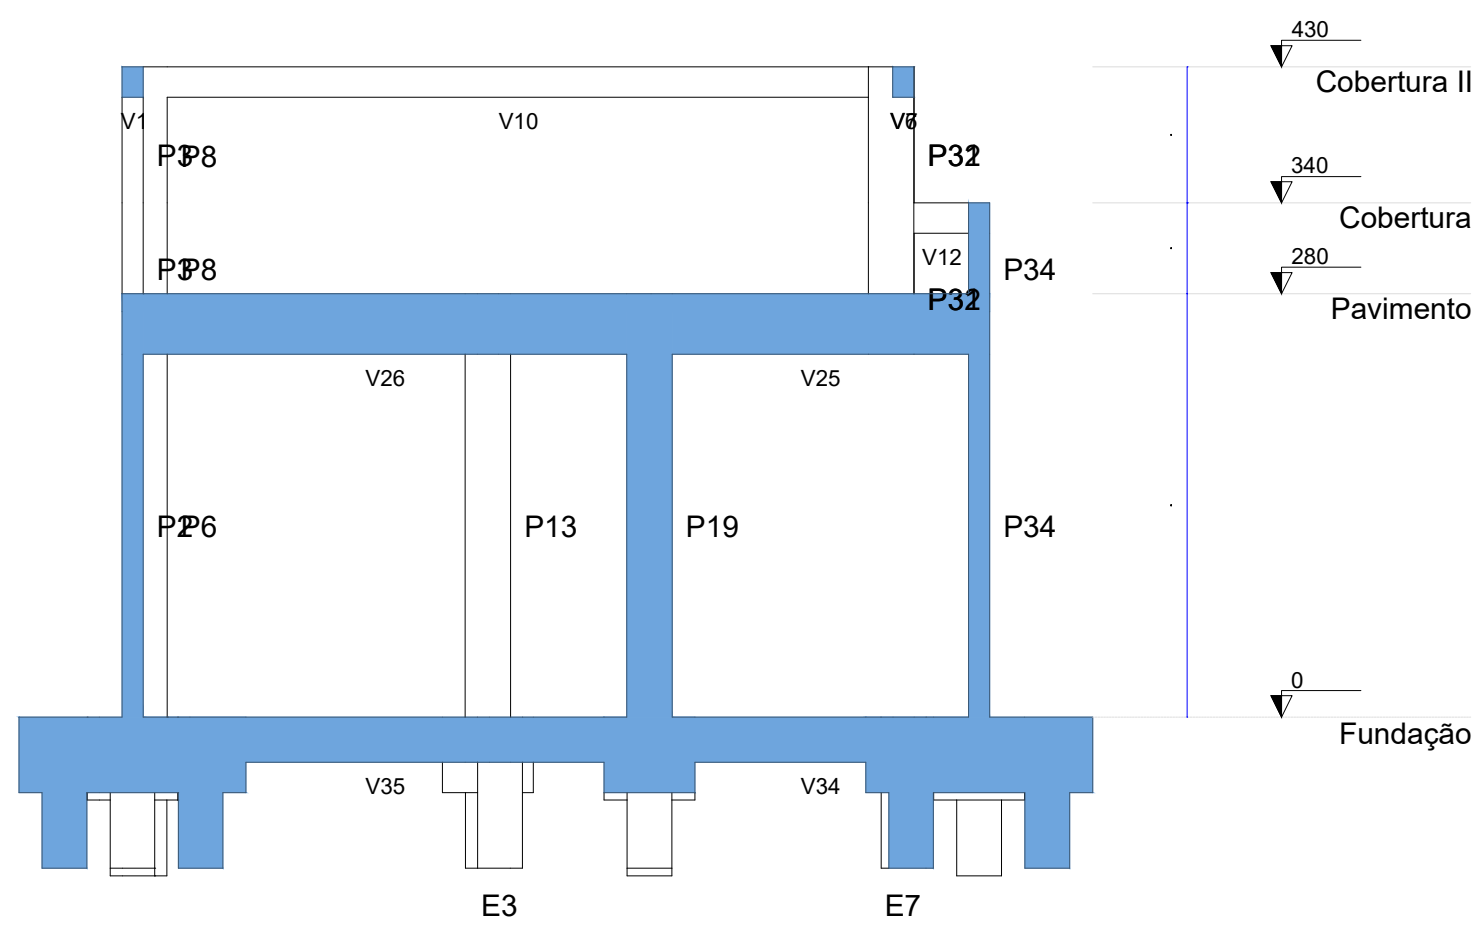

Corte B-B
escala 1:50