


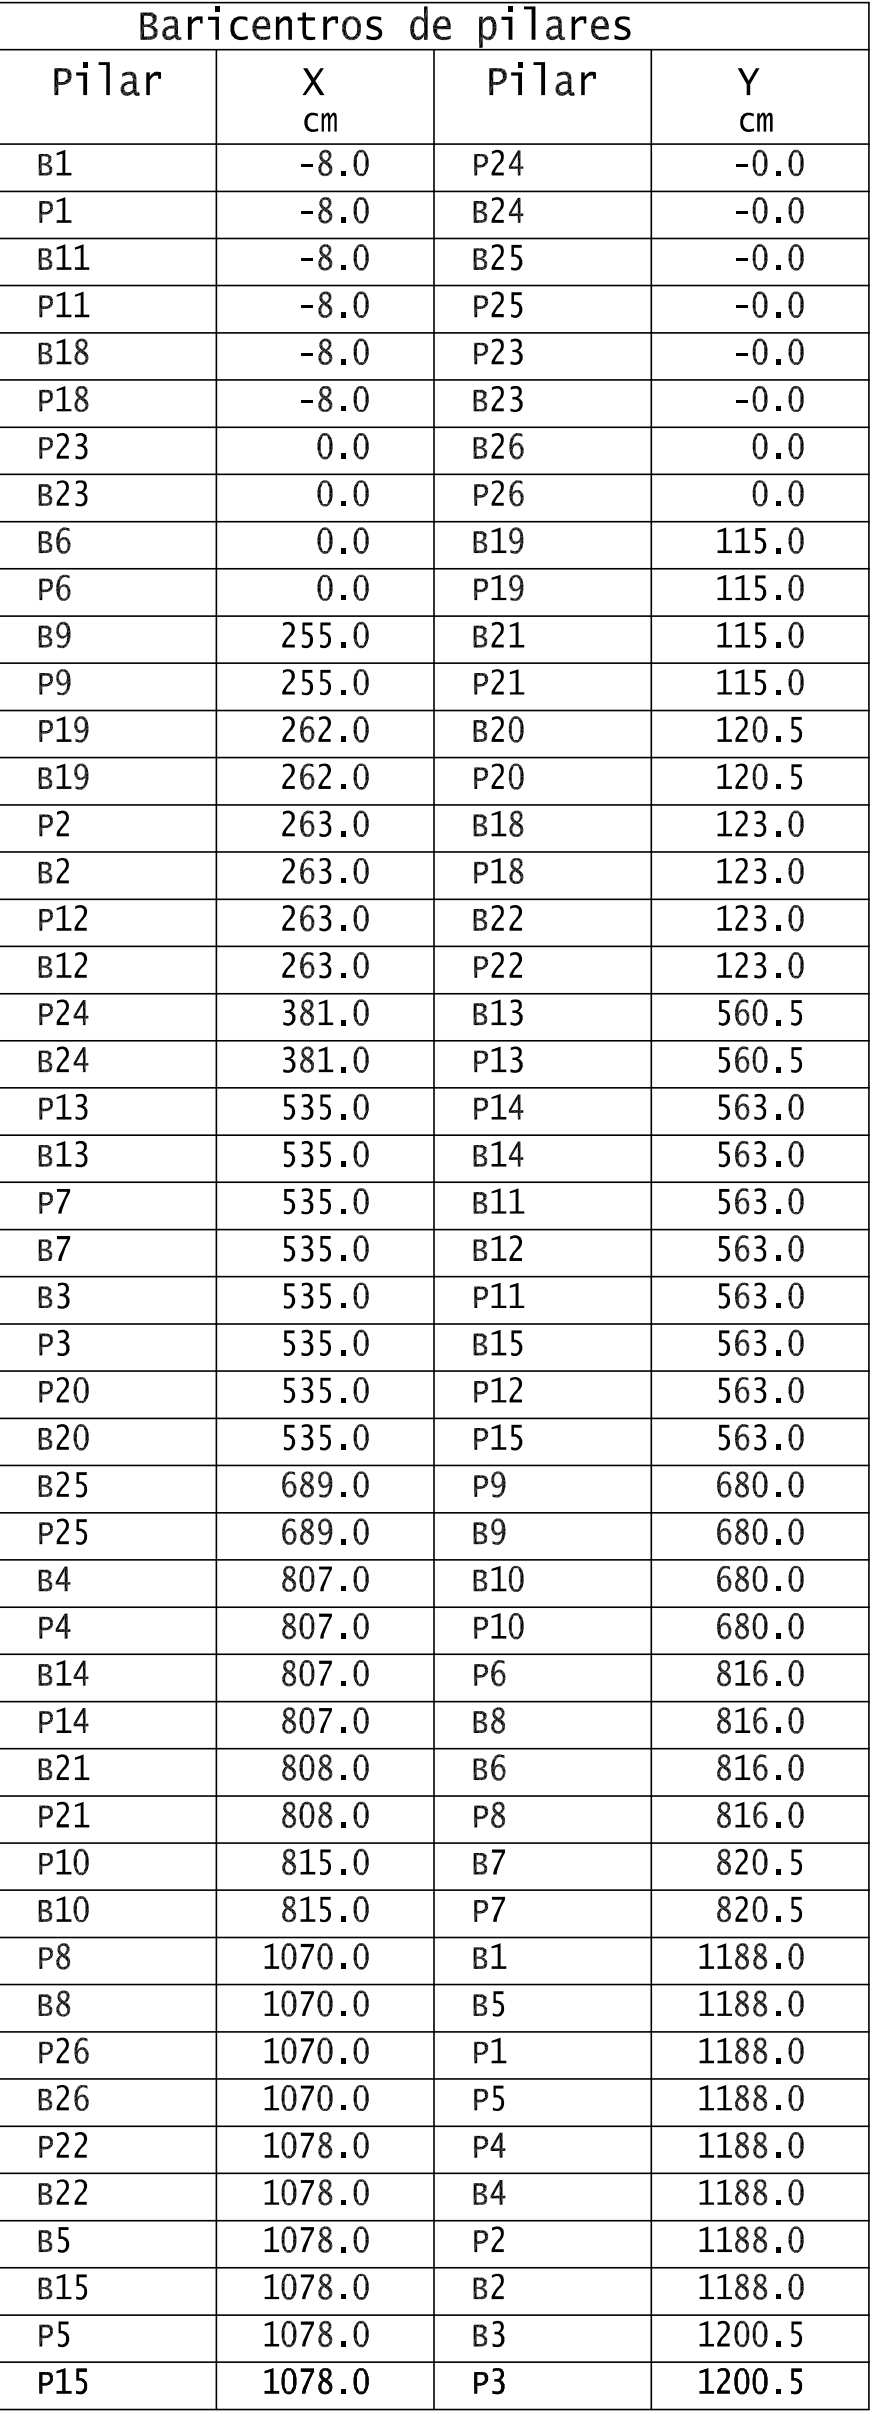

| Baricentros de pilares |         |       |         |
|------------------------|---------|-------|---------|
| Pilar                  | X<br>cm | Pilar | Y<br>cm |
| B1                     | -8.0    | P24   | -0.0    |
| P1                     | -8.0    | B24   | -0.0    |
| B11                    | -8.0    | B25   | -0.0    |
| P11                    | -8.0    | P25   | -0.0    |
| B18                    | -8.0    | P23   | -0.0    |
| P18                    | -8.0    | B23   | -0.0    |
| P23                    | 0.0     | B26   | 0.0     |
| B23                    | 0.0     | P26   | 0.0     |
| B6                     | 0.0     | B19   | 115.0   |
| P6                     | 0.0     | P19   | 115.0   |
| B9                     | 255.0   | B21   | 115.0   |
| P9                     | 255.0   | P21   | 115.0   |
| P19                    | 262.0   | B20   | 120.5   |
| B19                    | 262.0   | P20   | 120.5   |
| P2                     | 263.0   | B18   | 123.0   |
| B2                     | 263.0   | P18   | 123.0   |
| P12                    | 263.0   | B22   | 123.0   |
| B12                    | 263.0   | P22   | 123.0   |
| P24                    | 381.0   | B13   | 560.5   |
| B24                    | 381.0   | P13   | 560.5   |
| P13                    | 535.0   | P14   | 563.0   |
| B13                    | 535.0   | B14   | 563.0   |
| P7                     | 535.0   | B11   | 563.0   |
| B7                     | 535.0   | B12   | 563.0   |
| B3                     | 535.0   | P11   | 563.0   |
| P3                     | 535.0   | B15   | 563.0   |
| P20                    | 535.0   | P12   | 563.0   |
| B20                    | 535.0   | P15   | 563.0   |
| B25                    | 689.0   | P9    | 680.0   |
| P25                    | 689.0   | B9    | 680.0   |
| B4                     | 807.0   | B10   | 680.0   |
| P4                     | 807.0   | P10   | 680.0   |
| B14                    | 807.0   | P6    | 816.0   |
| P14                    | 807.0   | B8    | 816.0   |
| B21                    | 808.0   | B6    | 816.0   |
| P21                    | 808.0   | P8    | 816.0   |
| P10                    | 815.0   | B7    | 820.5   |
| B10                    | 815.0   | P7    | 820.5   |
| P8                     | 1070.0  | B1    | 1188.0  |
| B8                     | 1070.0  | B5    | 1188.0  |
| P26                    | 1070.0  | P1    | 1188.0  |
| B26                    | 1070.0  | P5    | 1188.0  |
| P22                    | 1078.0  | P4    | 1188.0  |
| B22                    | 1078.0  | B4    | 1188.0  |
| B5                     | 1078.0  | P2    | 1188.0  |
| B15                    | 1078.0  | B2    | 1188.0  |
| P5                     | 1078.0  | B3    | 1200.5  |
| P15                    | 1078.0  | P3    | 1200.5  |

FERNANDO ALVES DE SOUZA PL CAS-FUN-FOR-001-R00.PLT 13/08/2025 10:29:53