

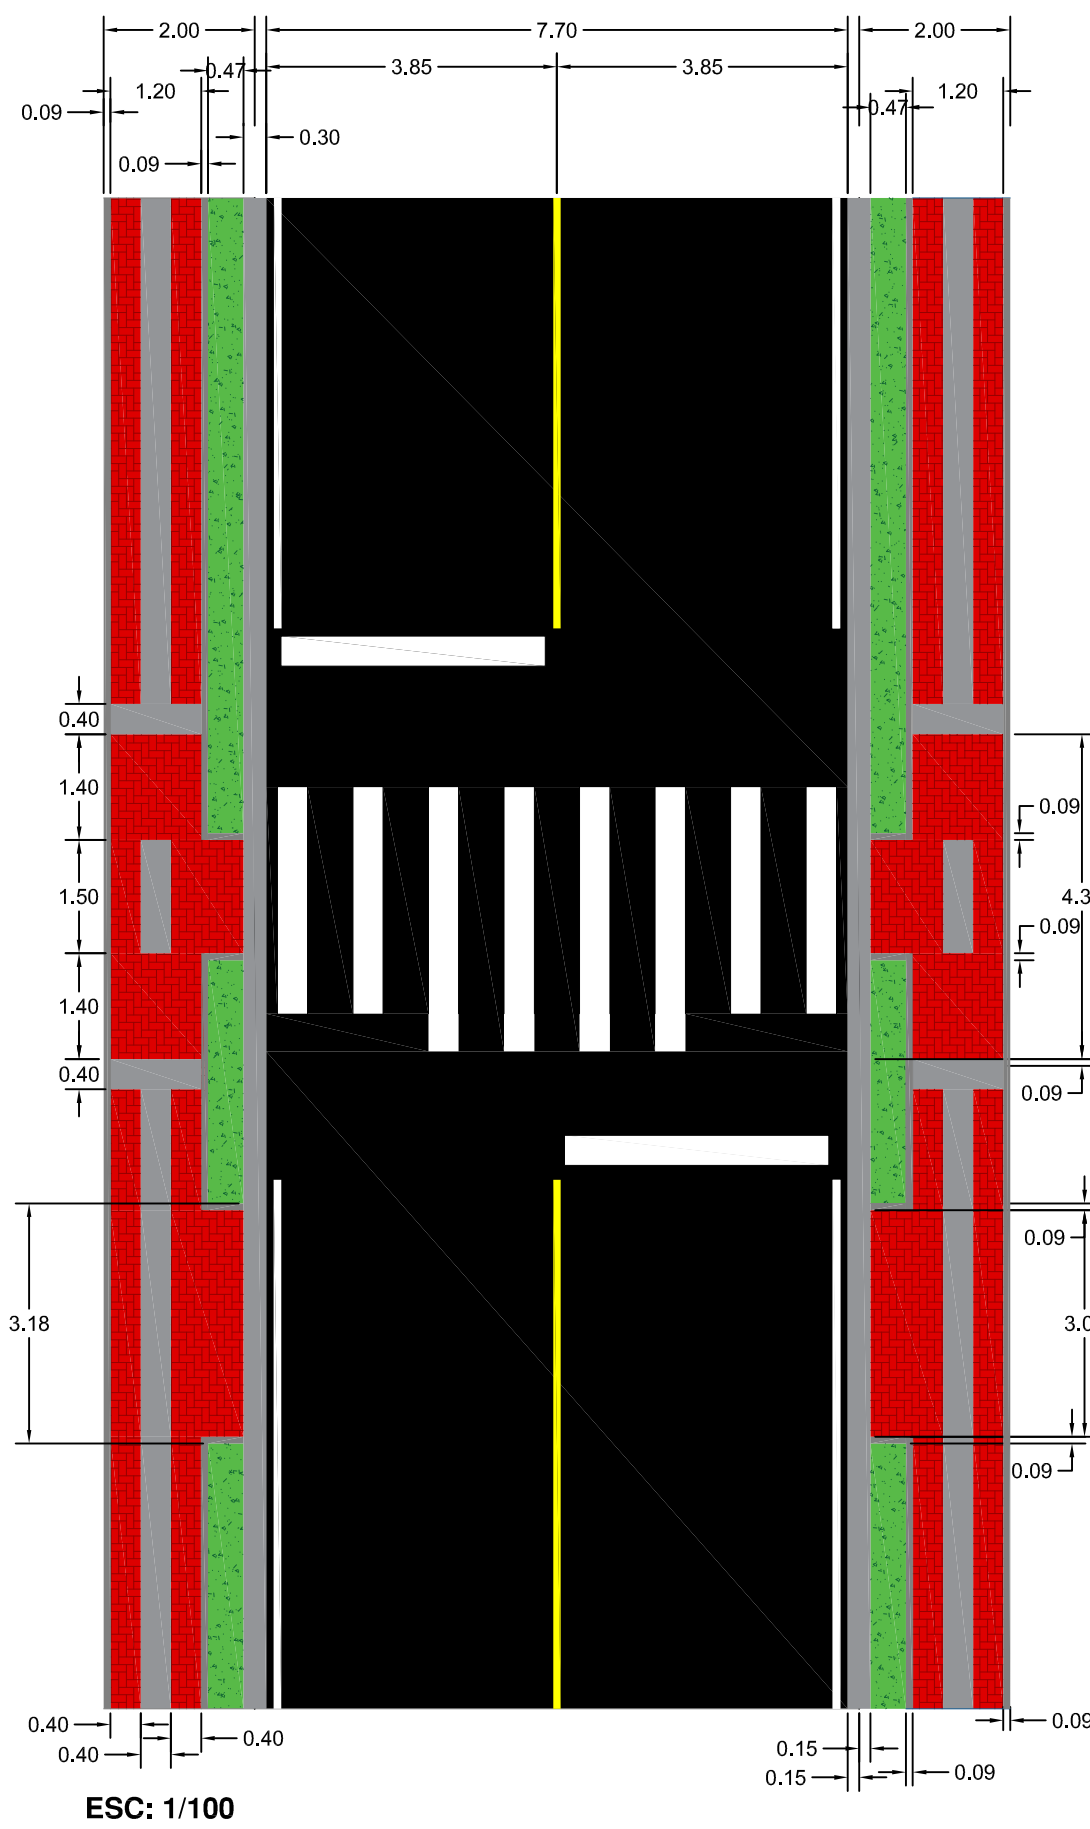
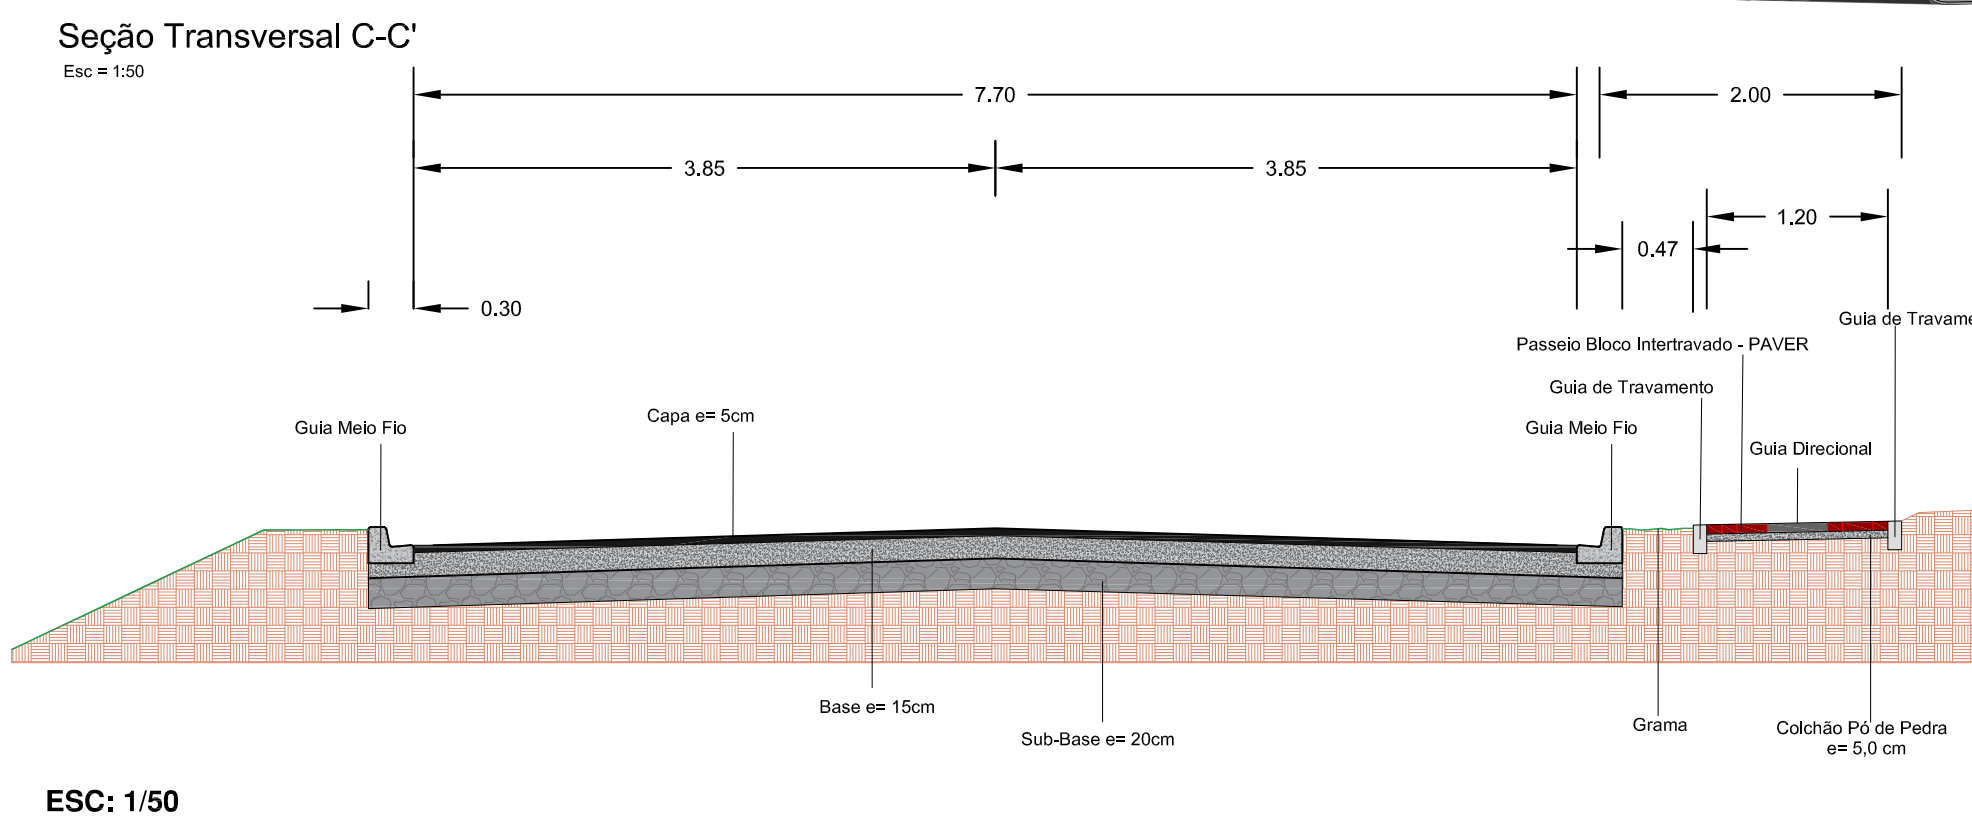
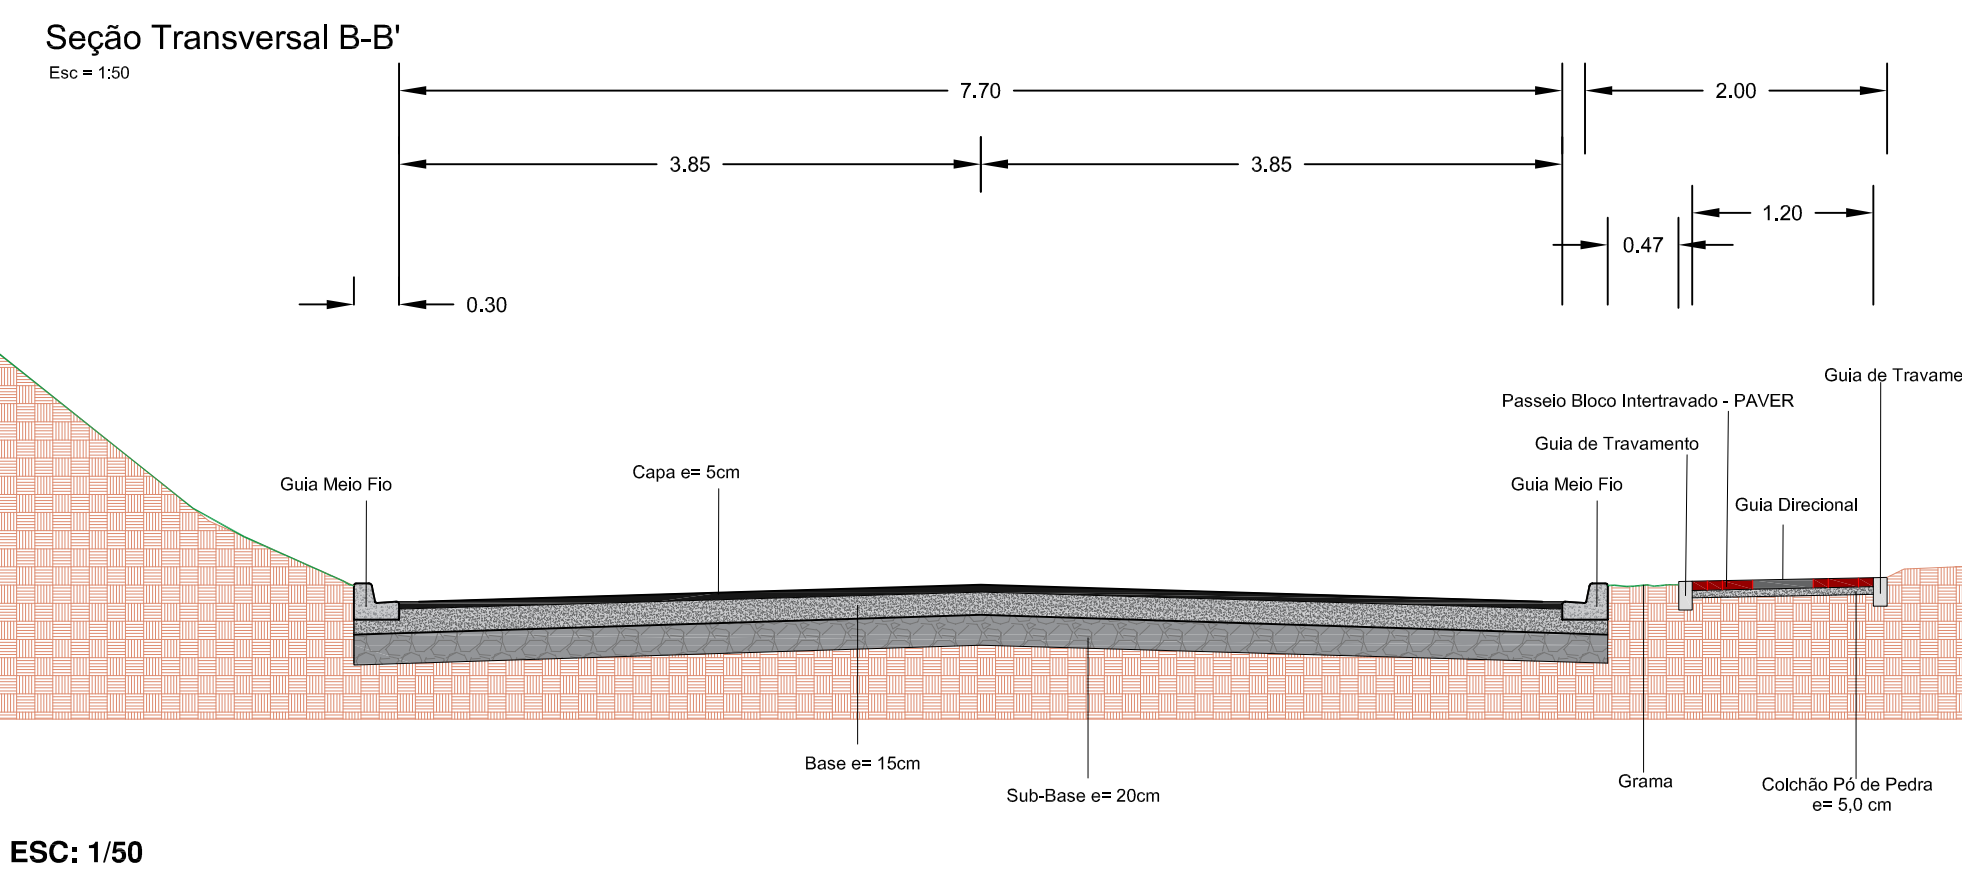
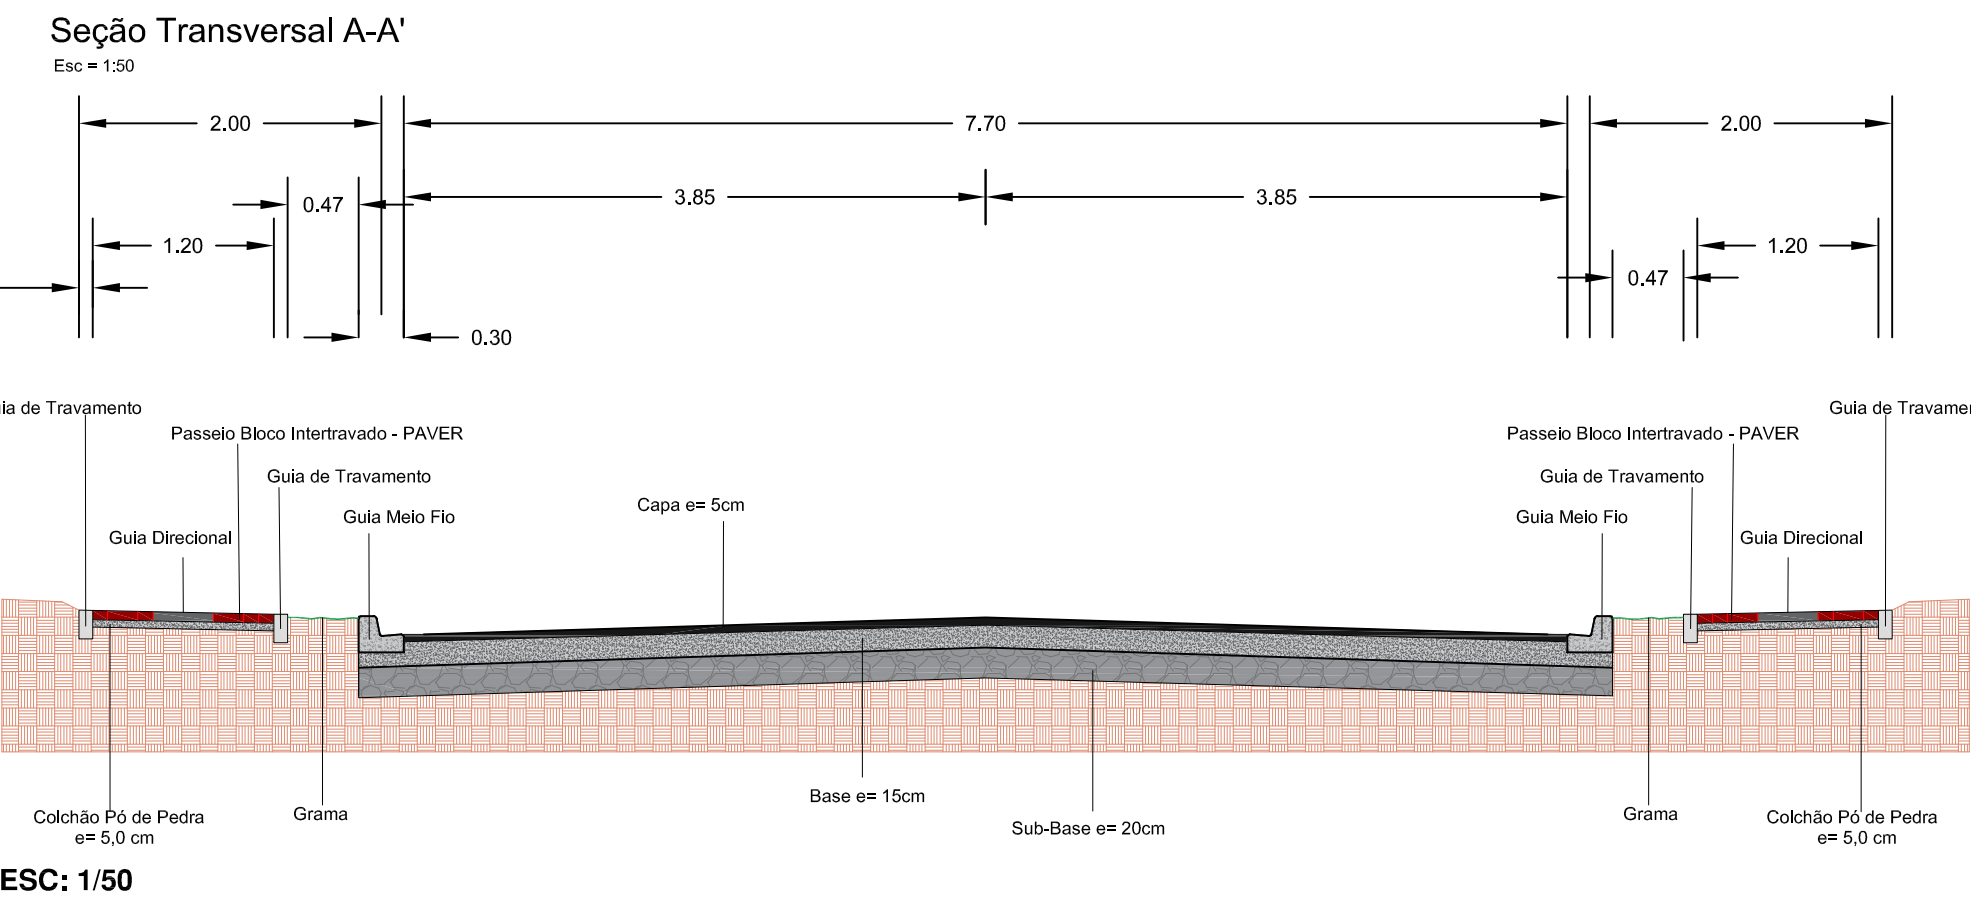


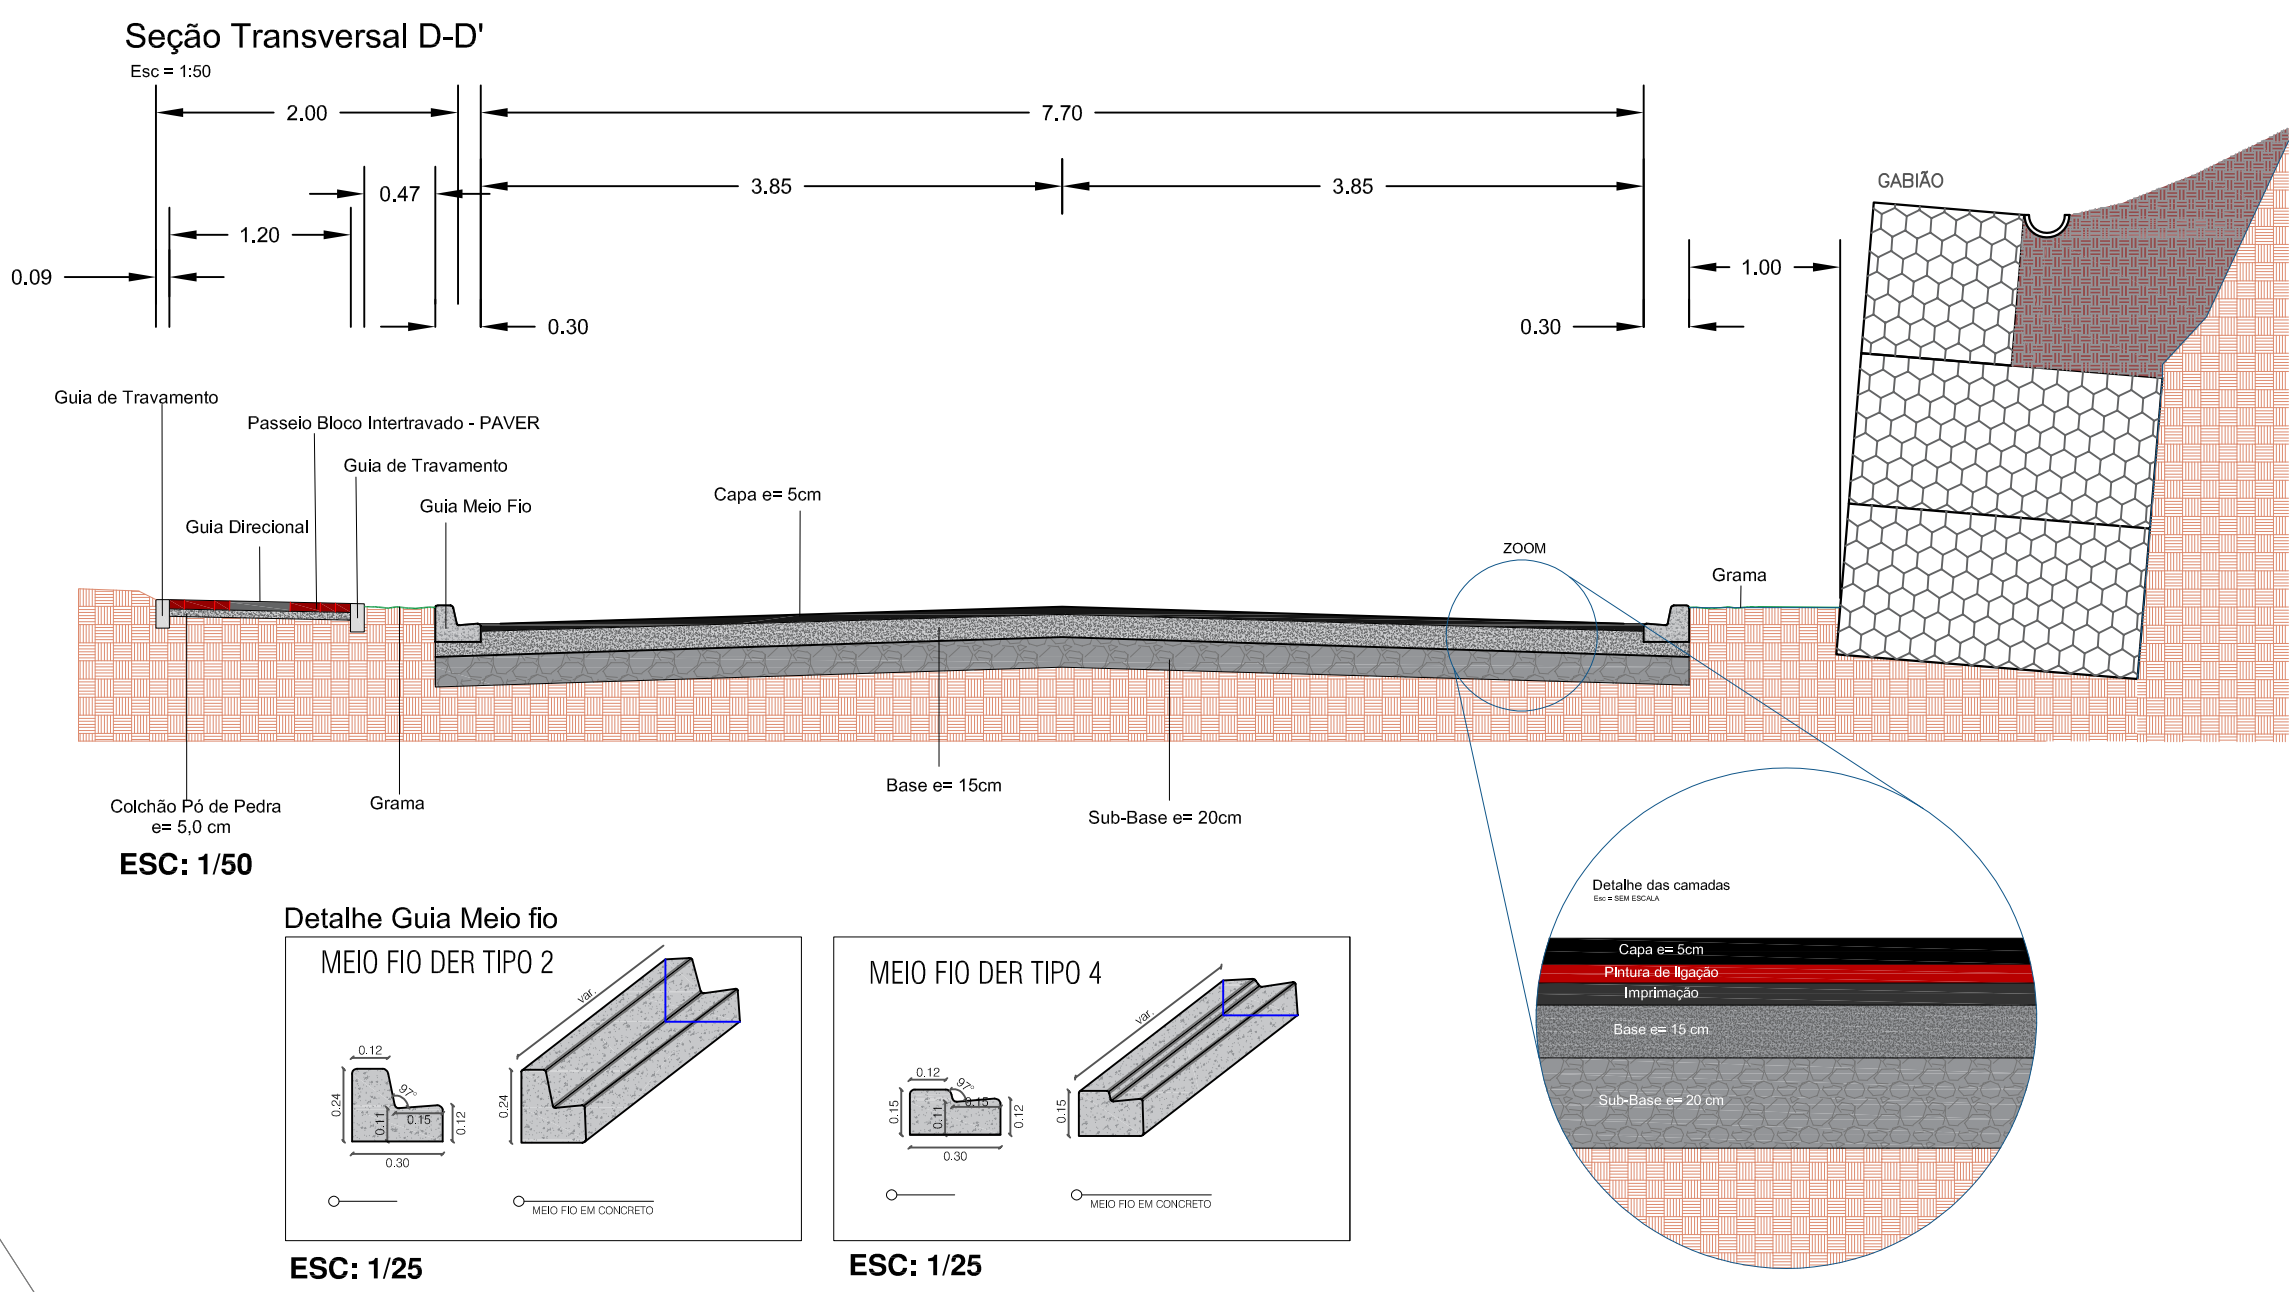

	PAVIMENTO	↙ RUA 1 ↘	↙ RUA 2 ↘	↙ RUA 3 ↘	↙ RUA 4 ↘	↙ RUA 5 ↘	↙ RUA 6 ↘	↙ RUA 7 ↘	↙ RUA 8 ↘	↙ RUA 9 ↘	TOTAL	↙ UN ↘
Esp. = 5 cm	PAVIMENTO	1552,45	1378,61	1096,71	1097,3	899,42	788,01	829,05	2501,88	2512,9799	12656,41	m²
Esp. =15 cm	CBUQ	77,6225	68,9305	54,8355	54,865	44,971	39,4005	41,4525	125,094	125,648995	632,8205	m³
Esp. =20 cm	BASE	232,8675	206,7915	164,5065	164,595	134,913	118,2015	124,3575	375,282	376,946985	1898,461	m³
	SUB-BASE	310,49	275,722	219,342	219,46	179,884	157,602	165,81	500,376	502,59598	2531,282	m³

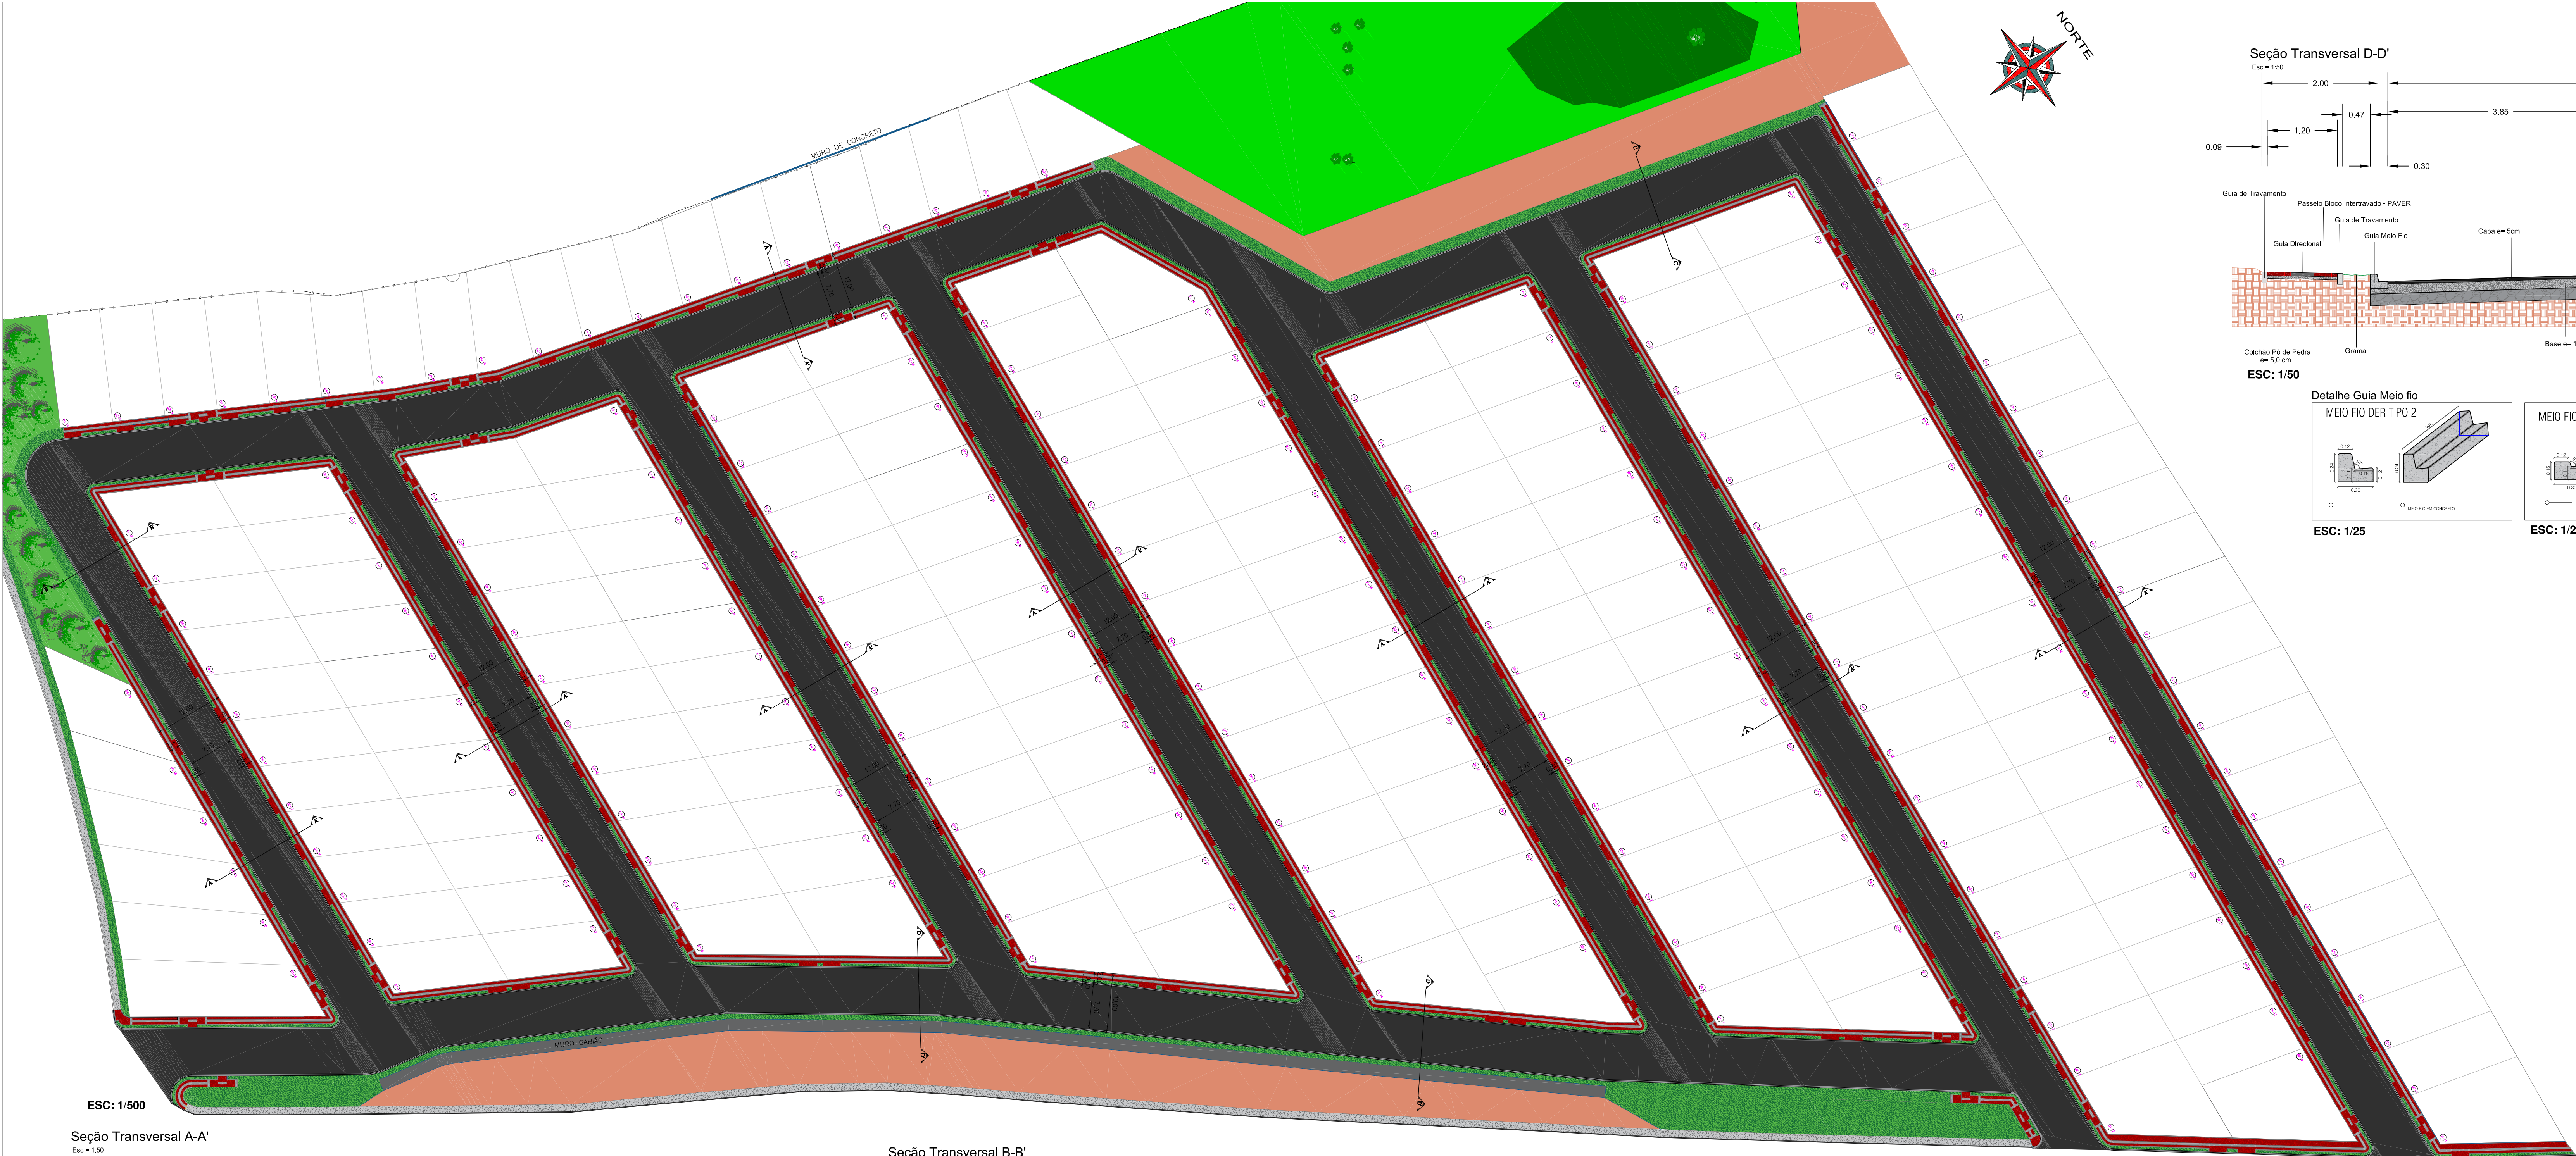

PREFEITURA MUNICIPAL DE BITURUNA - PR

Projeto:
LOTEAMENTO "SONHO MEU"

Cidade: Bituruna	Referencia:
Estado: Paraná	PAVIMENTAÇÃO "SONHO MEU"
Assessoria: GABRIEL BERTOLETTI BORDIM	Folha: 01
Escala: INDICADA	Responsável Técnico: LUIZ RENATO FRIEDRICH RAMOS Engº Civil CREA 168233/D - PR
Data: DEZEMBRO/2024	