

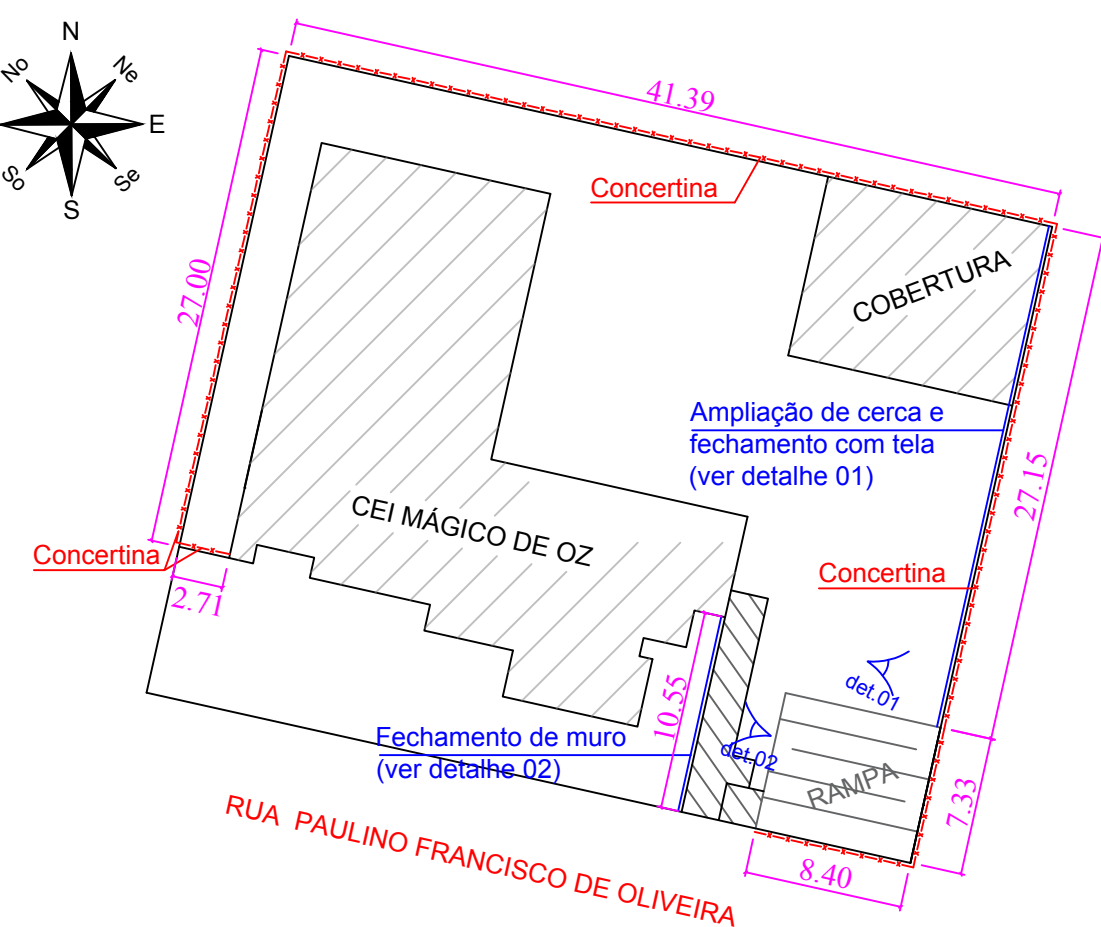


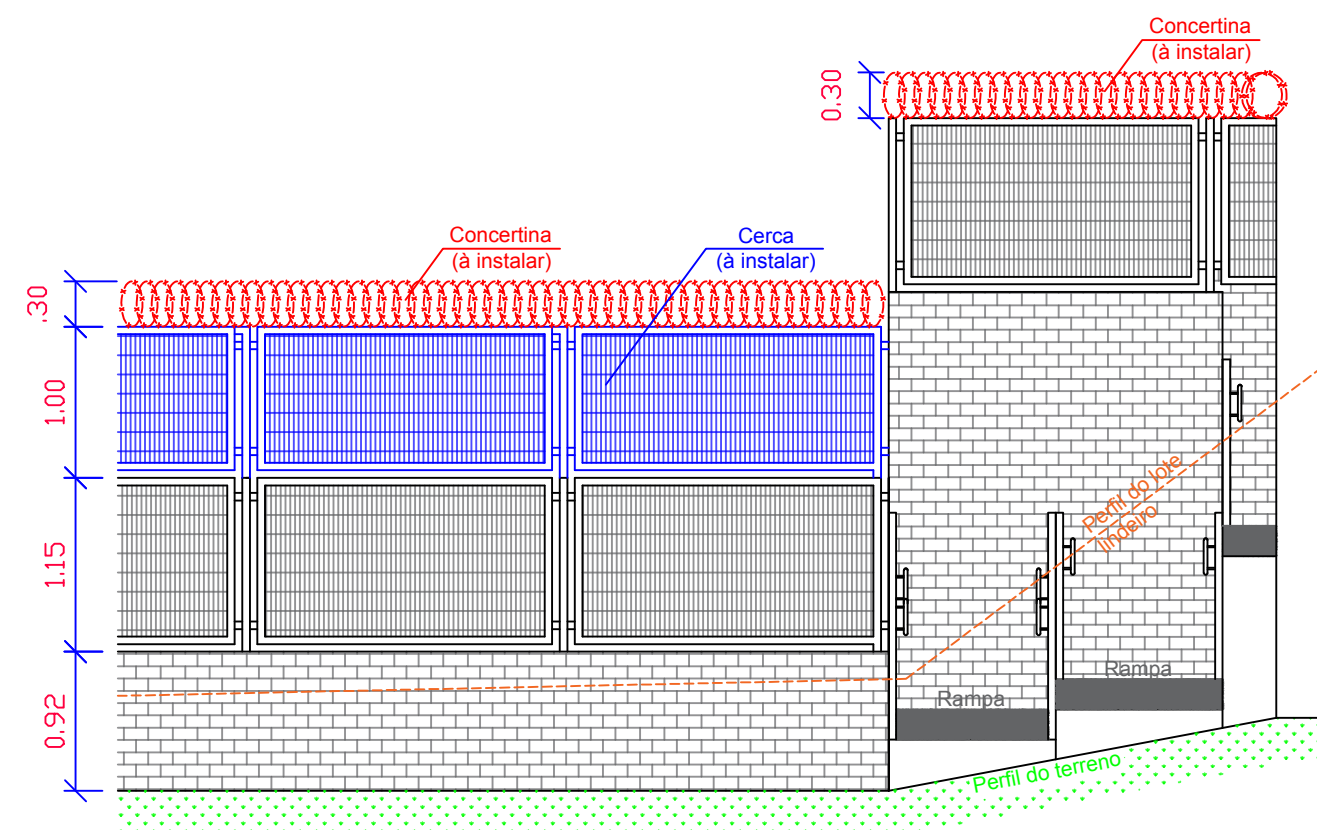


ESCALA 1:400

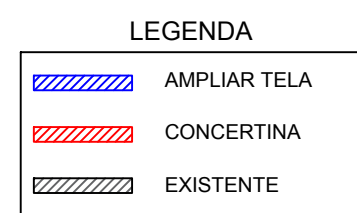


DETALHE 01

ESCALA 1:50

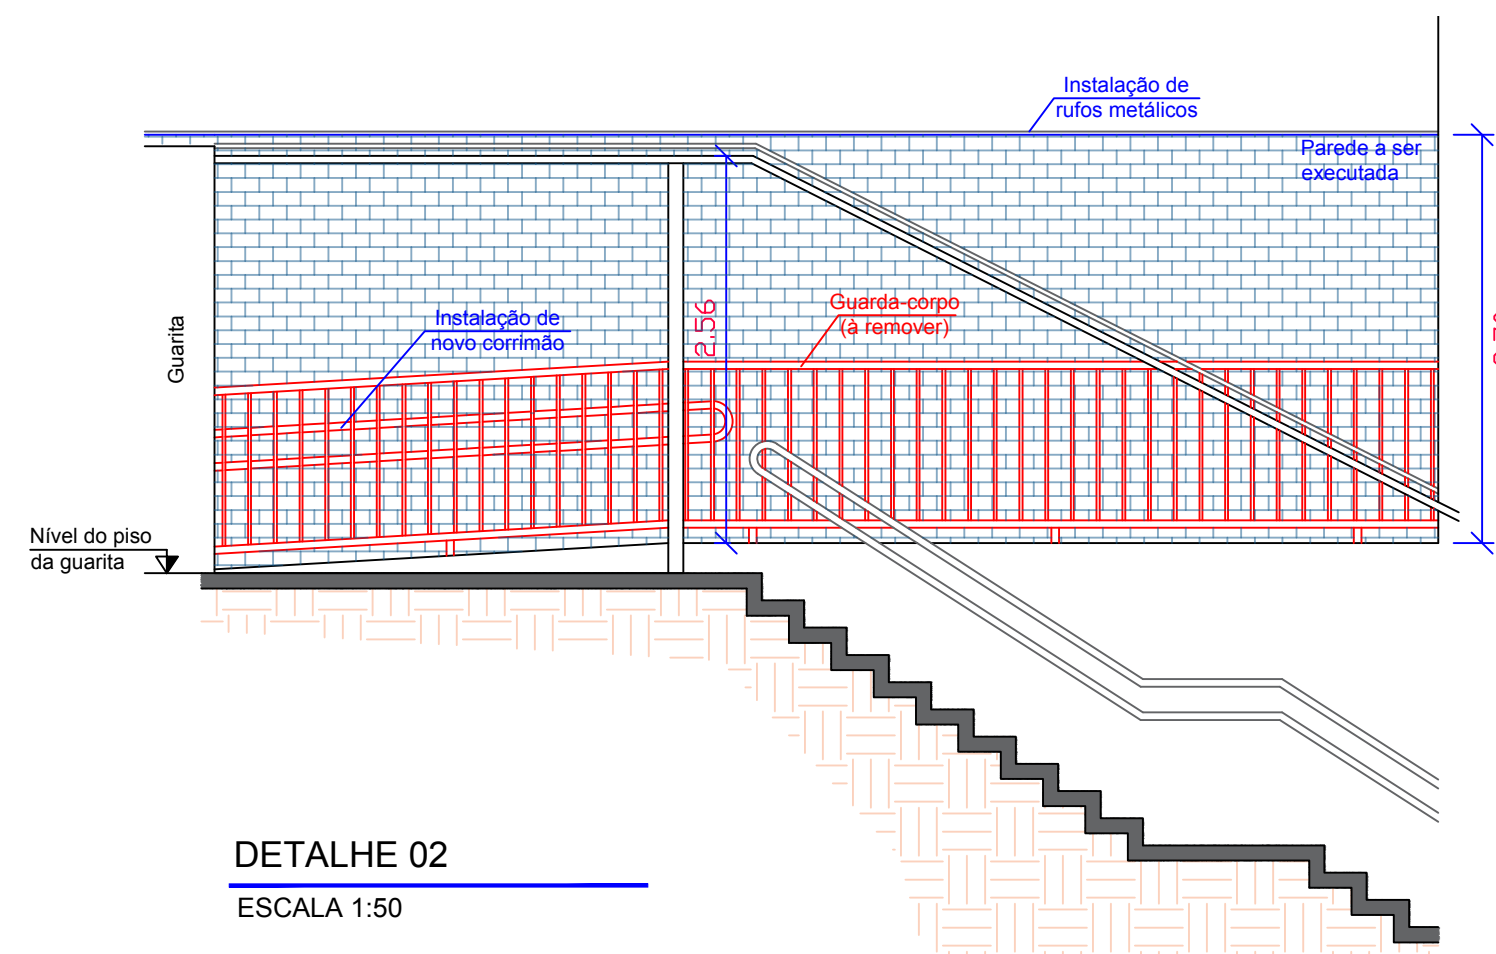

DETALHE 02

ESCALA 1:50

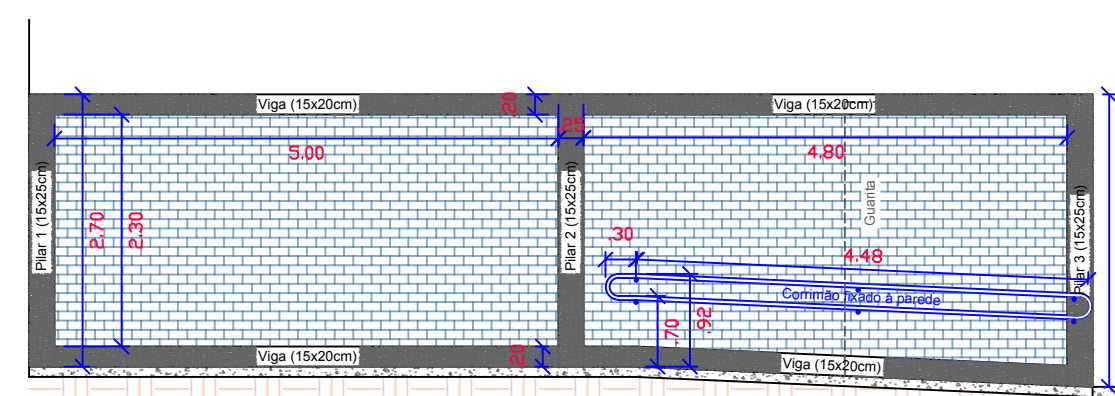

DETALHE MURO

ESCALA 1:75



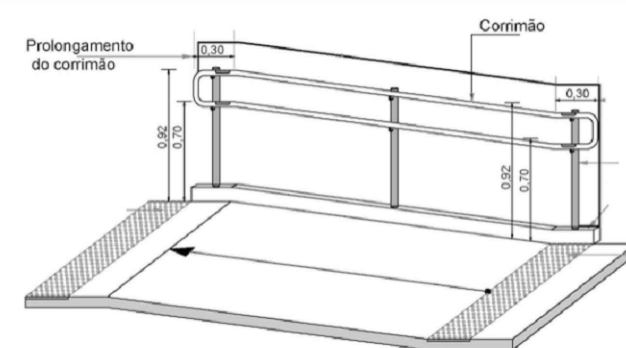


Figura 76 – Corrimãos em escada e rampa

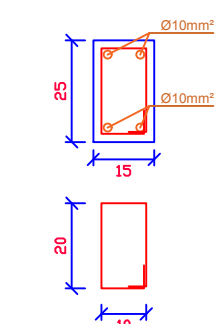


Pilar 1 e 2: 18 Ø5,0mm² C= 72cm
Pilar 3: 20 Ø5,0mm² C= 72cm

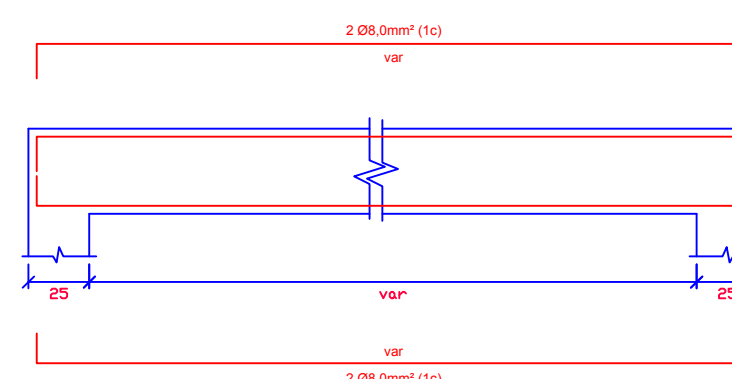

Technical drawing of a rectangular plate with dimensions 20 mm (height) and 15 mm (width). The plate features two circular holes, each with a diameter of Ø8.0 mm, positioned symmetrically along the vertical centerline. The holes are located 8 mm from the top and bottom edges and 4 mm from the left and right edges.

Viga superior: 70 Ø5,0mm² C= 62cm

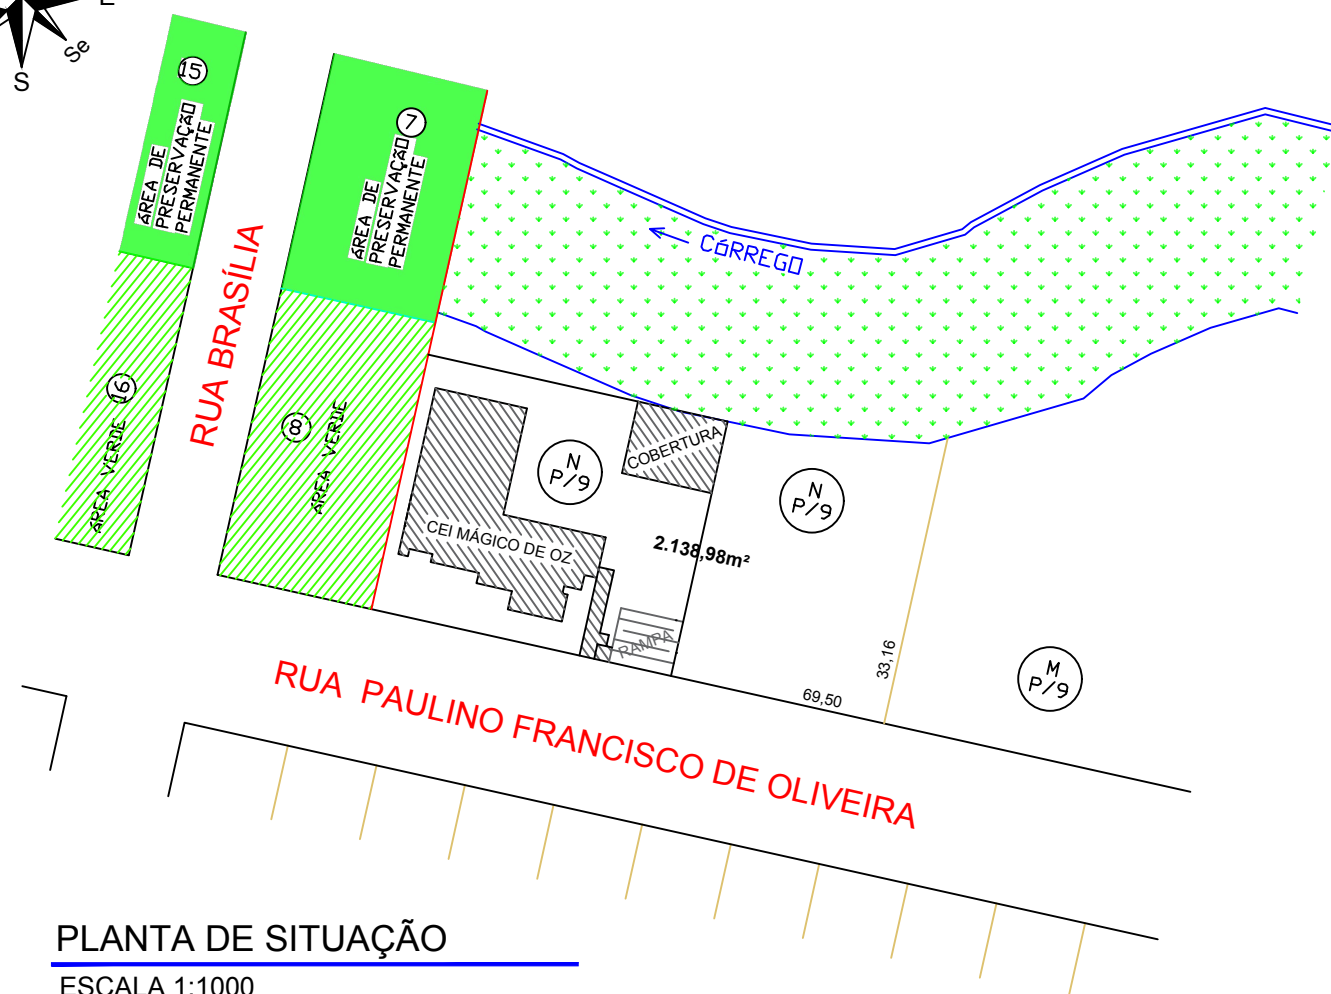

ESCALA 1:1000



FECHAMENTO DA TELA

ESCALA 1:75

