



01

**RUA ORLANDO FRANCISCO SCHIMTZ**

ANTÔNIO CARLOS - SC  
Escala 1:700

ELEMENTOS GEOMÉTRICOS - ALINHAMENTO - 02														
Nº	DEFLEXÃO/ AZIMUTE	LC (m)	TT (m)	TL (m)	TC (m)	R (m)	D/L (m)	AC	TE-PC	ET-PT	PONTO	PI	TE-PC	ET-PT
L1	290° 24' 01.01"	-	-	-	-	-	3,270	-	0+0,000	0+3,270	N E	-	6955421,5492 715000,1870	6955422,6892 714997,1217
C1	-	-	0,336	-	-	50,000	11,564	013° 15' 05.44"	0+3,270	0+14,835	N E	6955424,7137 714991,6780	6955422,6892 714997,1217	6955427,9322 714986,8433
L2	303° 39' 06.46"	-	-	-	-	-	20,536	-	0+14,835	1+15,370	N E	-	6955427,9322 714986,8433	6955430,3120 714969,7488
C2	-	-	0,781	-	-	50,000	17,559	020° 07' 14.71"	1+15,370	2+12,929	N E	6955444,2277 714962,3647	6955439,3120 714969,7488	6955446,3032 714953,7402
L3	283° 31' 51.75"	-	-	-	-	-	29,526	-	2+12,929	4+2,455	N E	-	6955446,3032 714953,7402	6955453,2115 714925,0337
C3	-	-	0,300	-	-	50,000	10,936	012° 31' 52.21"	4+2,455	4+13,391	N E	6955454,4959 714919,6964	6955453,2115 714925,0337	6955456,9077 714914,7649
L4	296° 03' 43.96"	-	-	-	-	-	32,180	-	4+13,391	6+5,570	N E	-	6955456,9077 714914,7649	6955471,0458 714885,8574
C4	-	-	0,221	-	-	50,000	9,390	010° 45' 37.57"	6+5,570	6+14,961	N E	6955473,1146 714881,6272	6955471,0458 714885,8574	6955474,3574 714877,0852
L5	285° 18' 06.39"	-	-	-	-	-	40,864	-	6+14,961	8+15,825	N E	-	6955474,3574 714877,0852	6955485,1416 714837,6694
C5	-	-	0,068	-	-	50,000	5,225	005° 59' 15.14"	8+15,825	9+1,050	N E	6955485,8317 714835,1472	6955485,1416 714837,6694	6955486,2549 714832,5667
L6	279° 18' 51.26"	-	-	-	-	-	30,894	-	9+1,050	10+11,944	N E	-	6955486,2549 714832,5667	6955491,2550 714802,0804
C6	-	-	0,042	-	-	100,000	5,815	003° 19' 55.28"	10+11,944	10+17,759	N E	6955491,7258 714799,2102	6955491,2550 714802,0804	6955492,3625 714796,3722
L7	282° 38' 46.54"	-	-	-	-	-	39,197	-	10+17,759	12+16,957	N E	-	6955492,3625 714796,3722	6955500,9441 714758,1258



PREFEITURA MUNICIPAL DE ANTÔNIO CARLOS

RUA ORLANDO FRANCISCO SCHMITZ - SANTA BÁRBARA / SC

PROJETADO POR:



**PROJETO DE PAVIMENTAÇÃO**

DATA:

ABR./2026


ESCALAS:

INDICADA

FOLHA:

PG-01

# RUA ORLANDO FRANCISCO SCHIMTZ

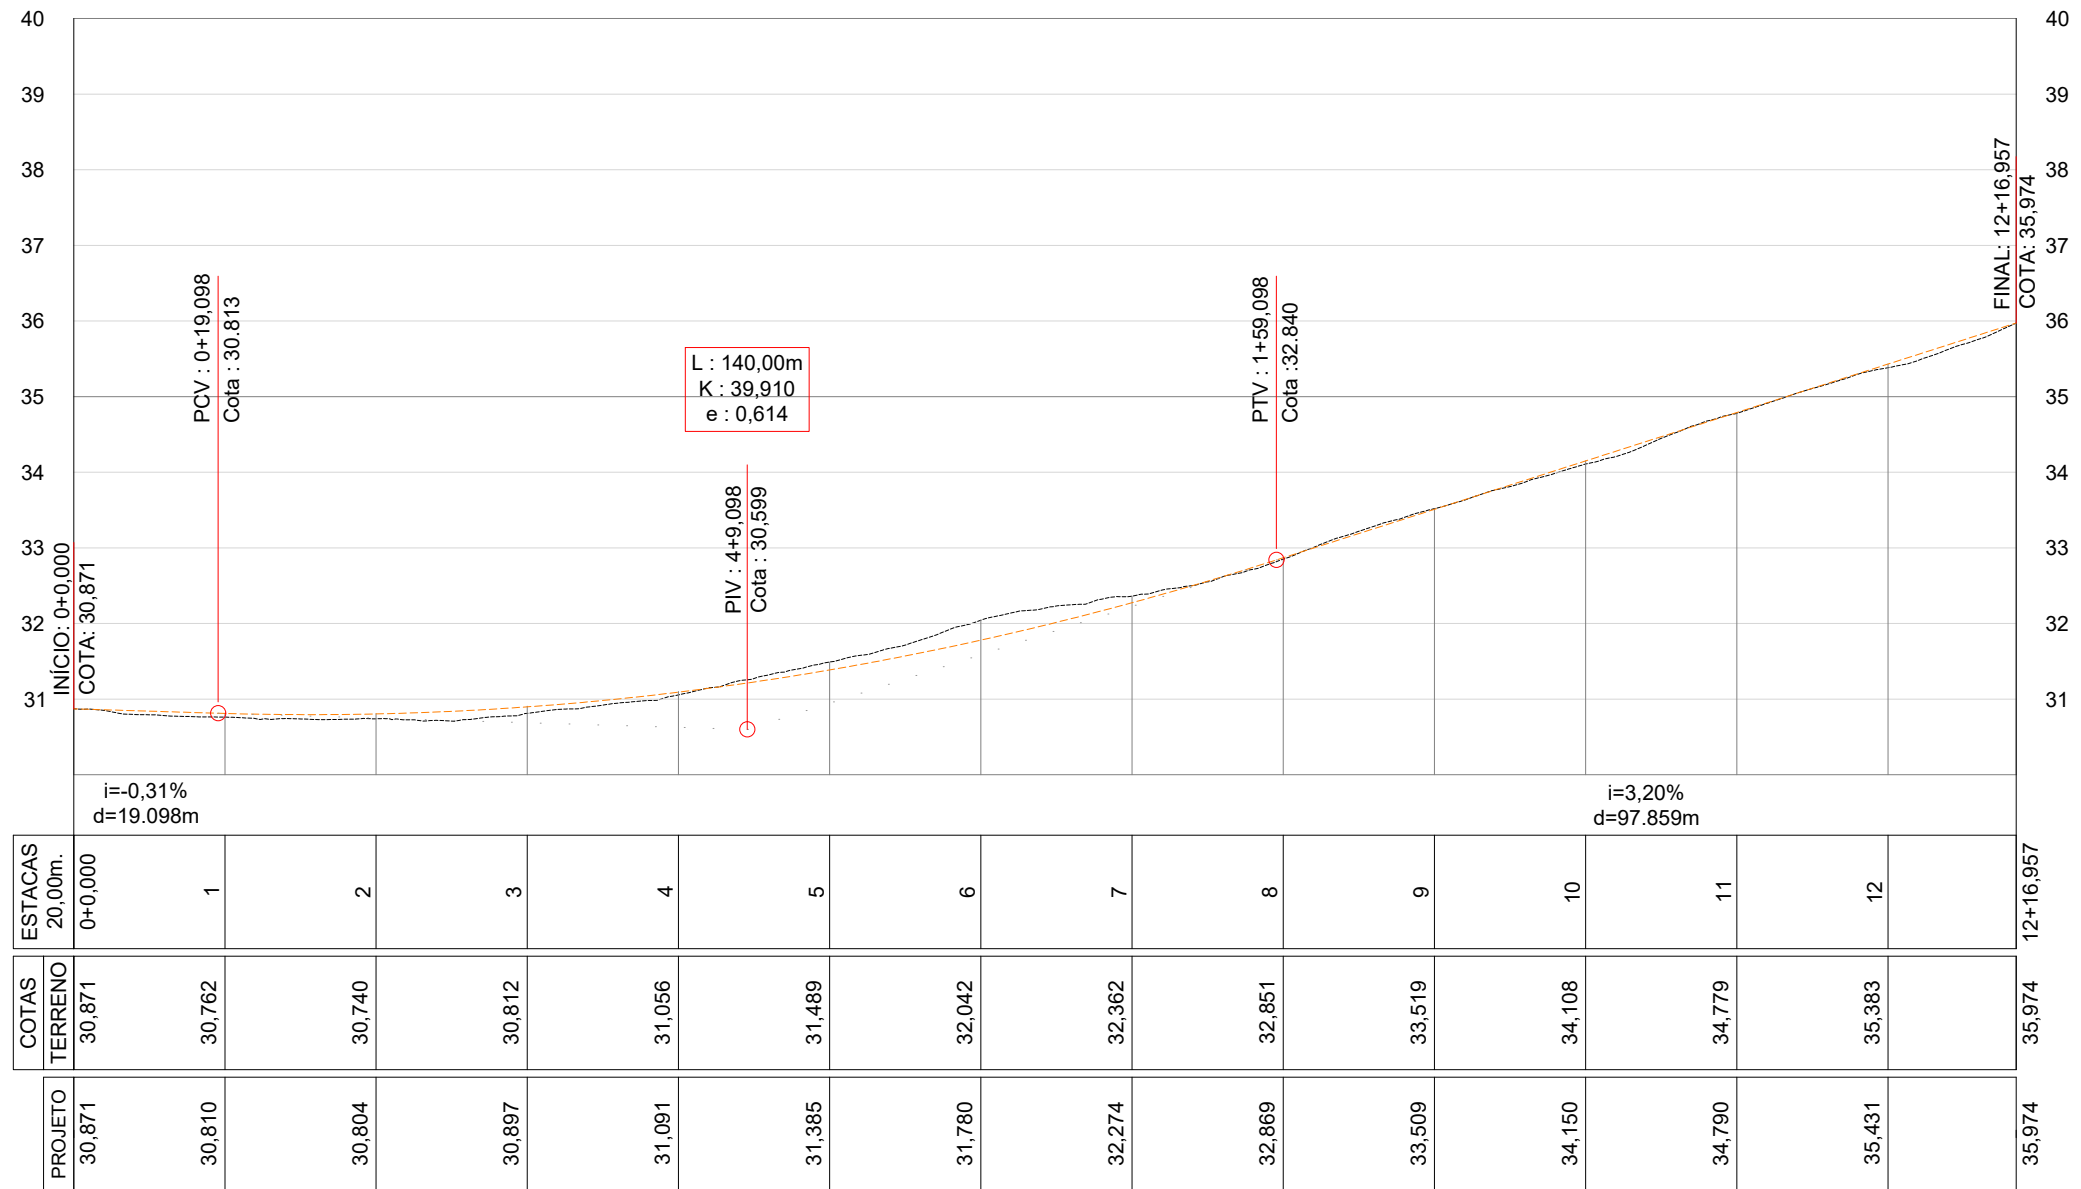

## 03 PERFIL LONGITUDINAL

Escala H 1:1.000  
V 1:100