


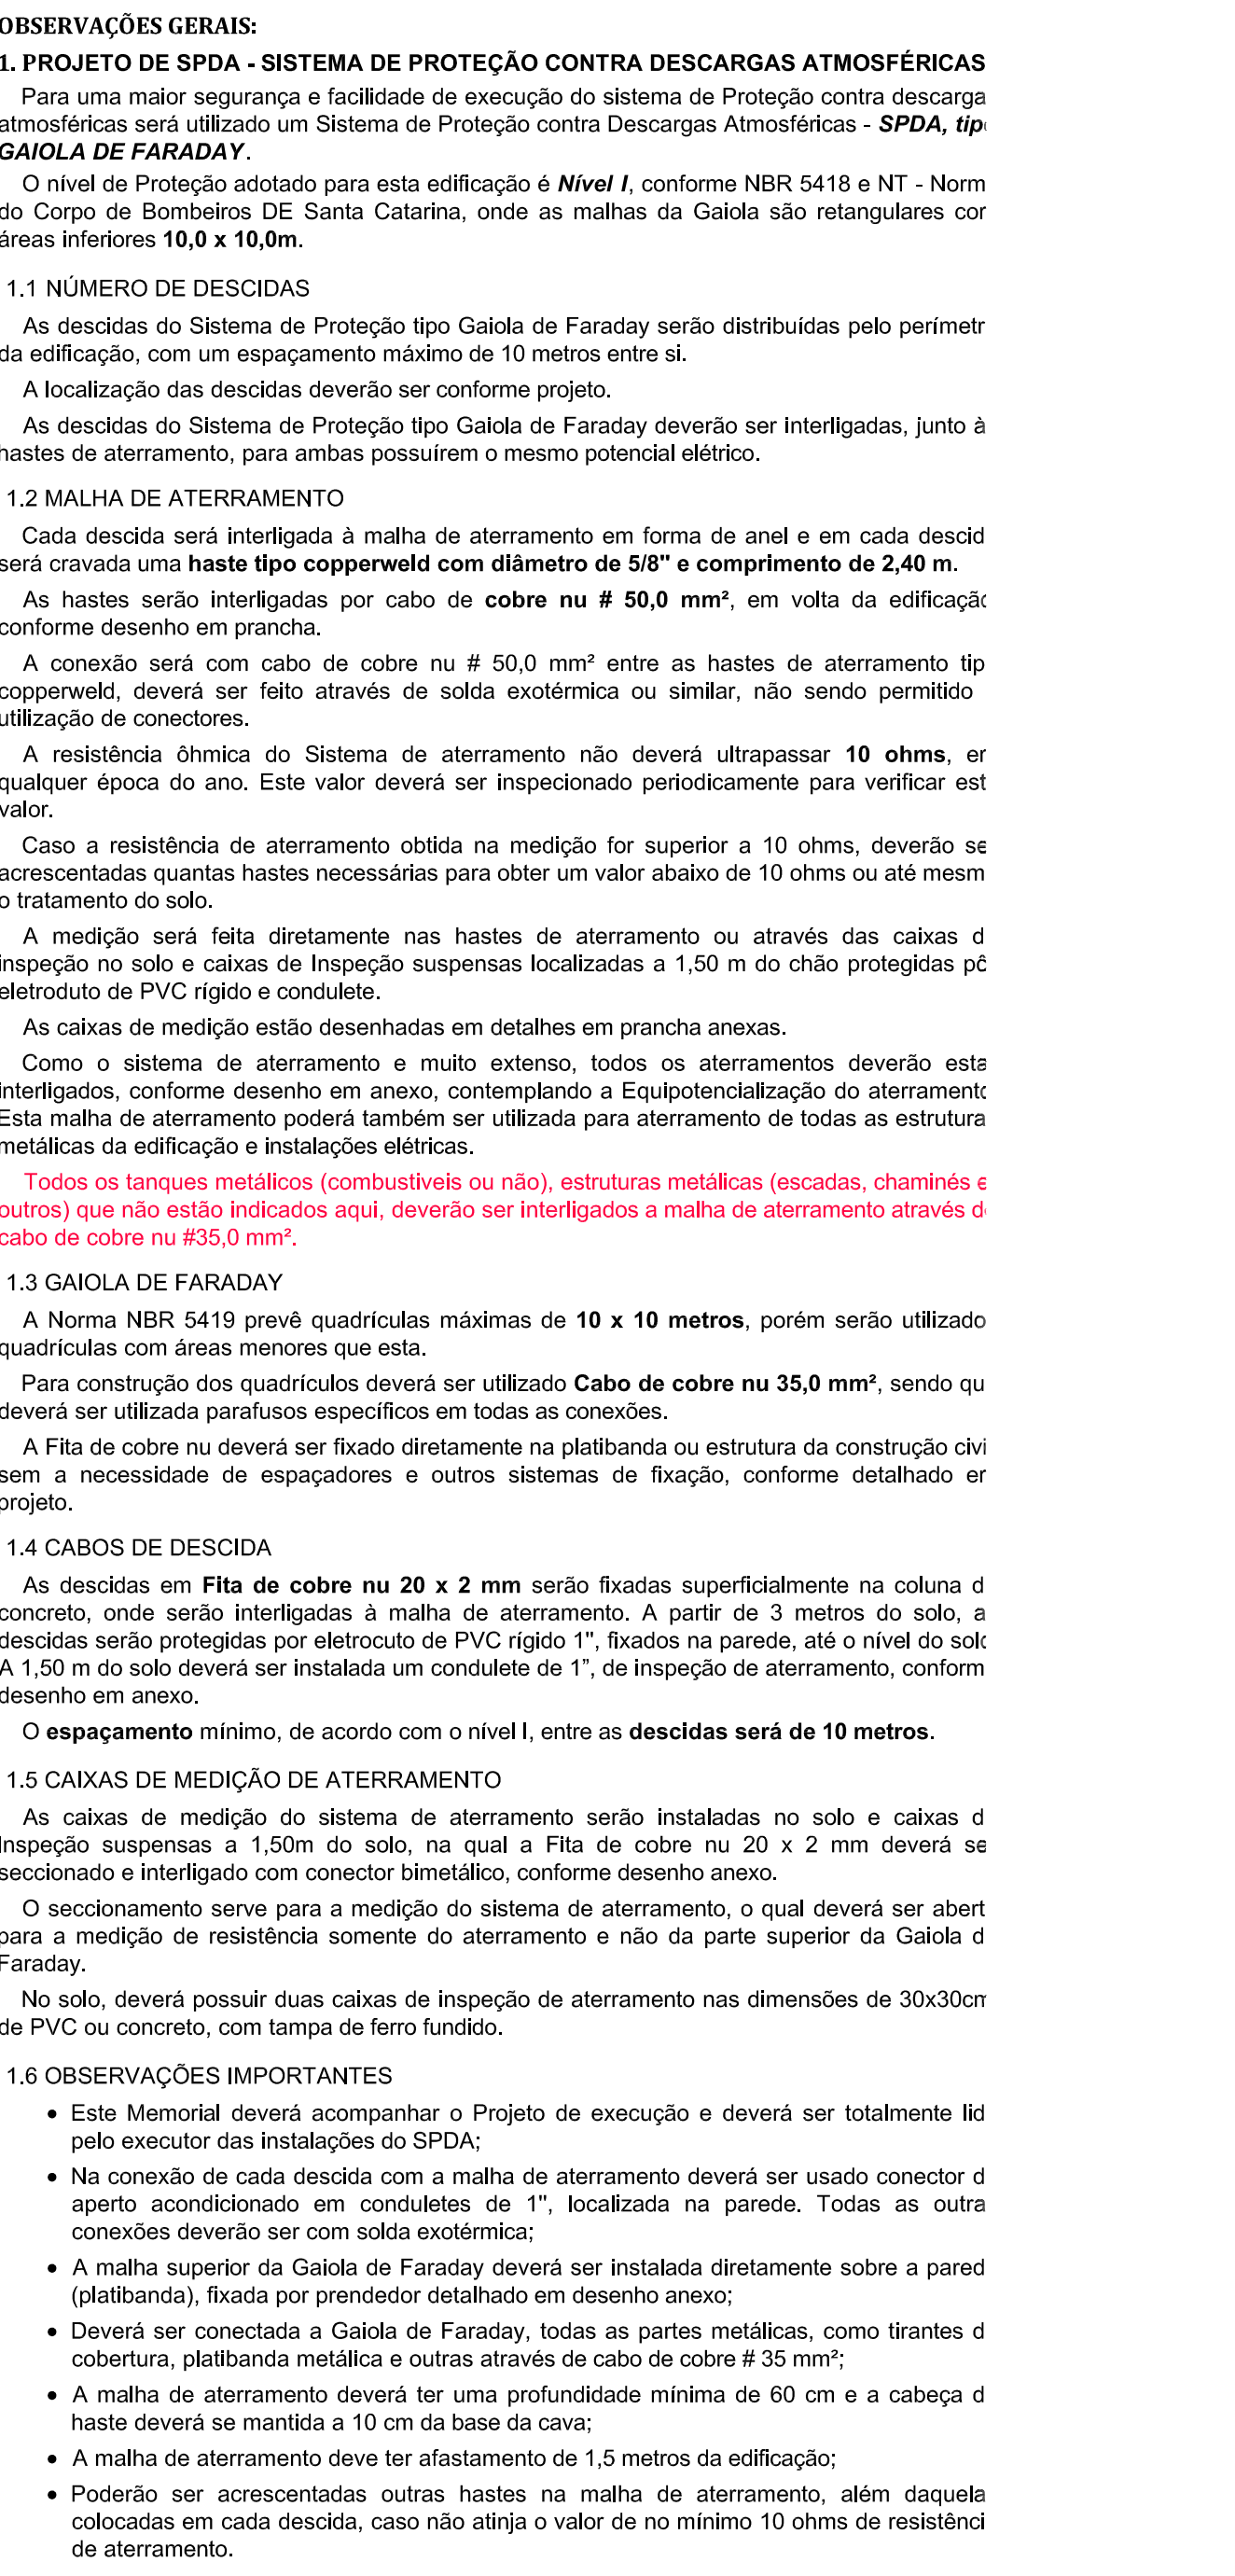

Planta de Cobertura
A: 7.844,46 m²
esc.: 1/150