




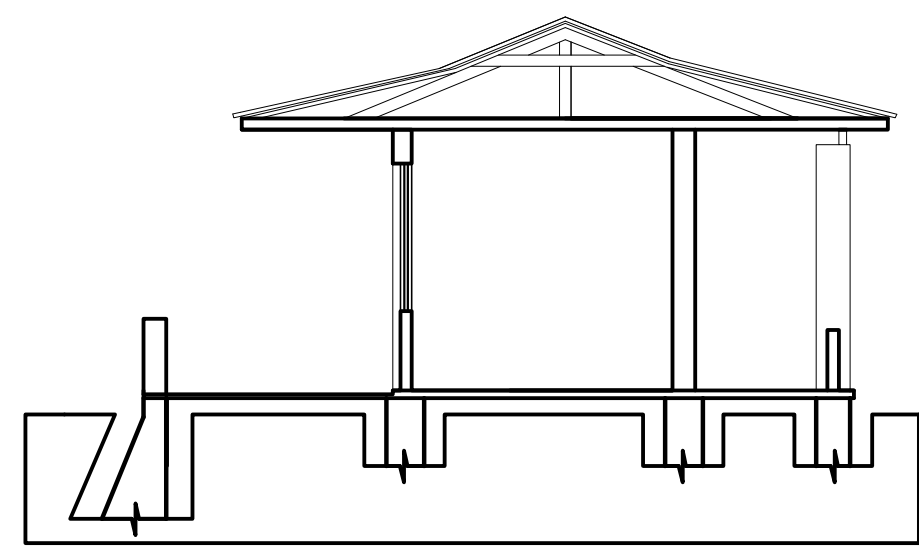


02 CORTE AA  
ESCALA 1:100

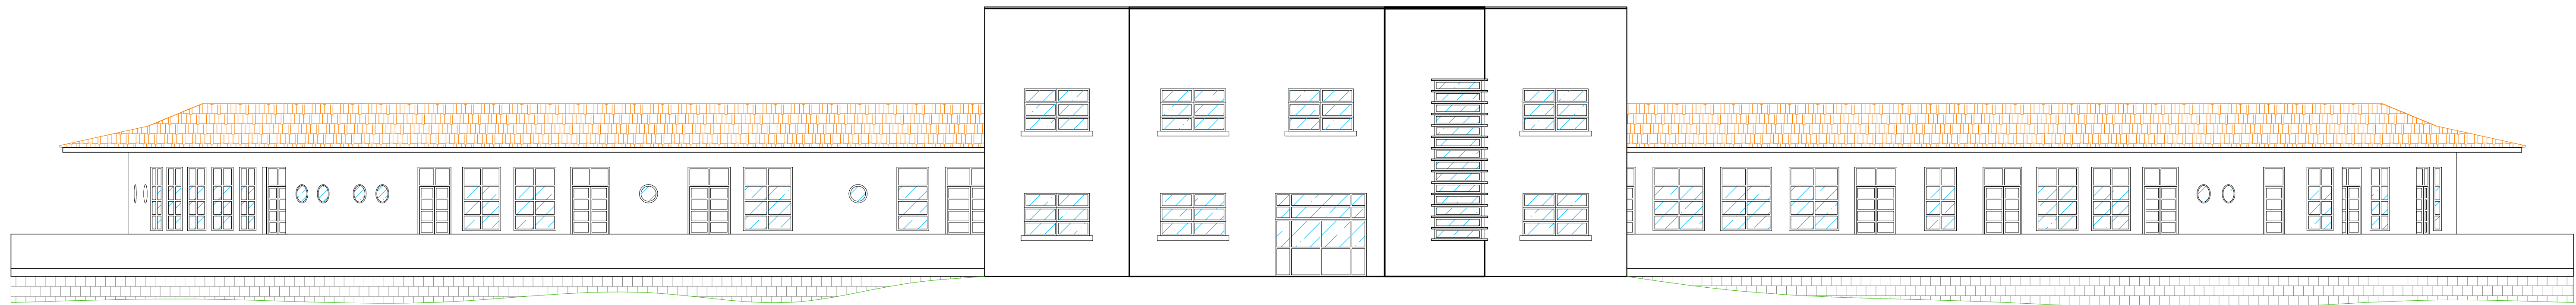

02 FACHADA NORDESTE  
ESCALA 1:100

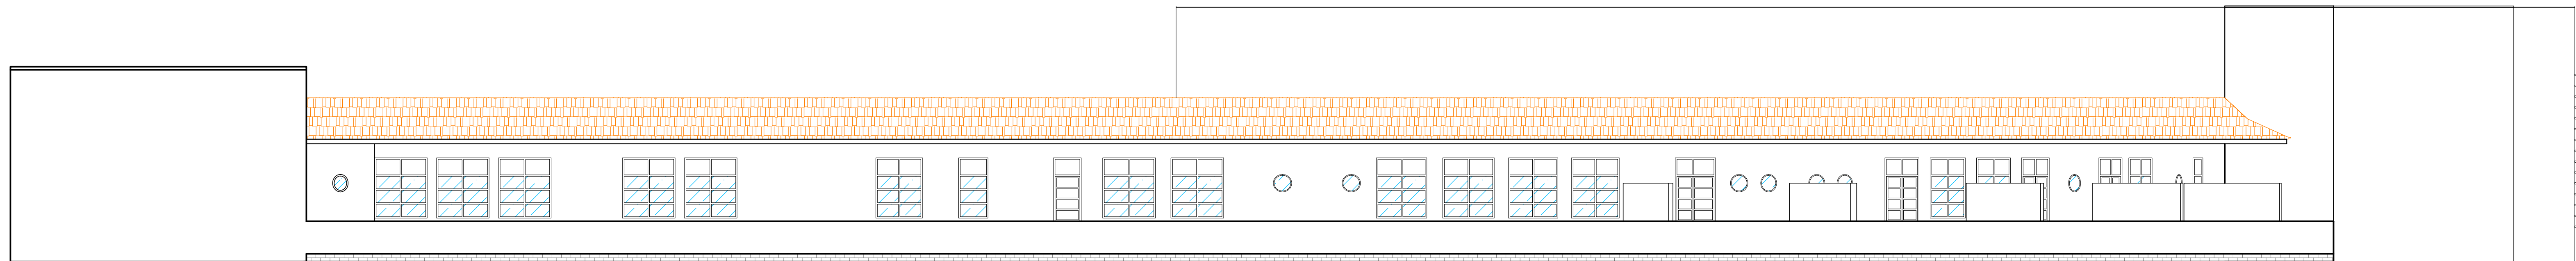

02 FACHADA SUDESTE  
ESCALA 1:100

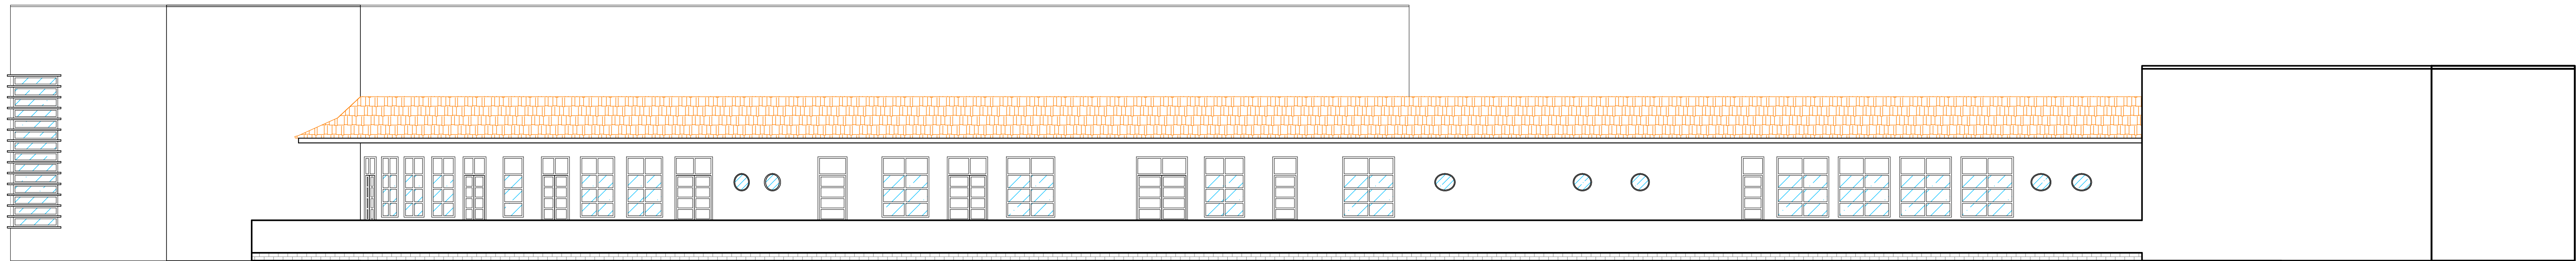

02 FACHADA NOROESTE  
ESCALA 1:100