
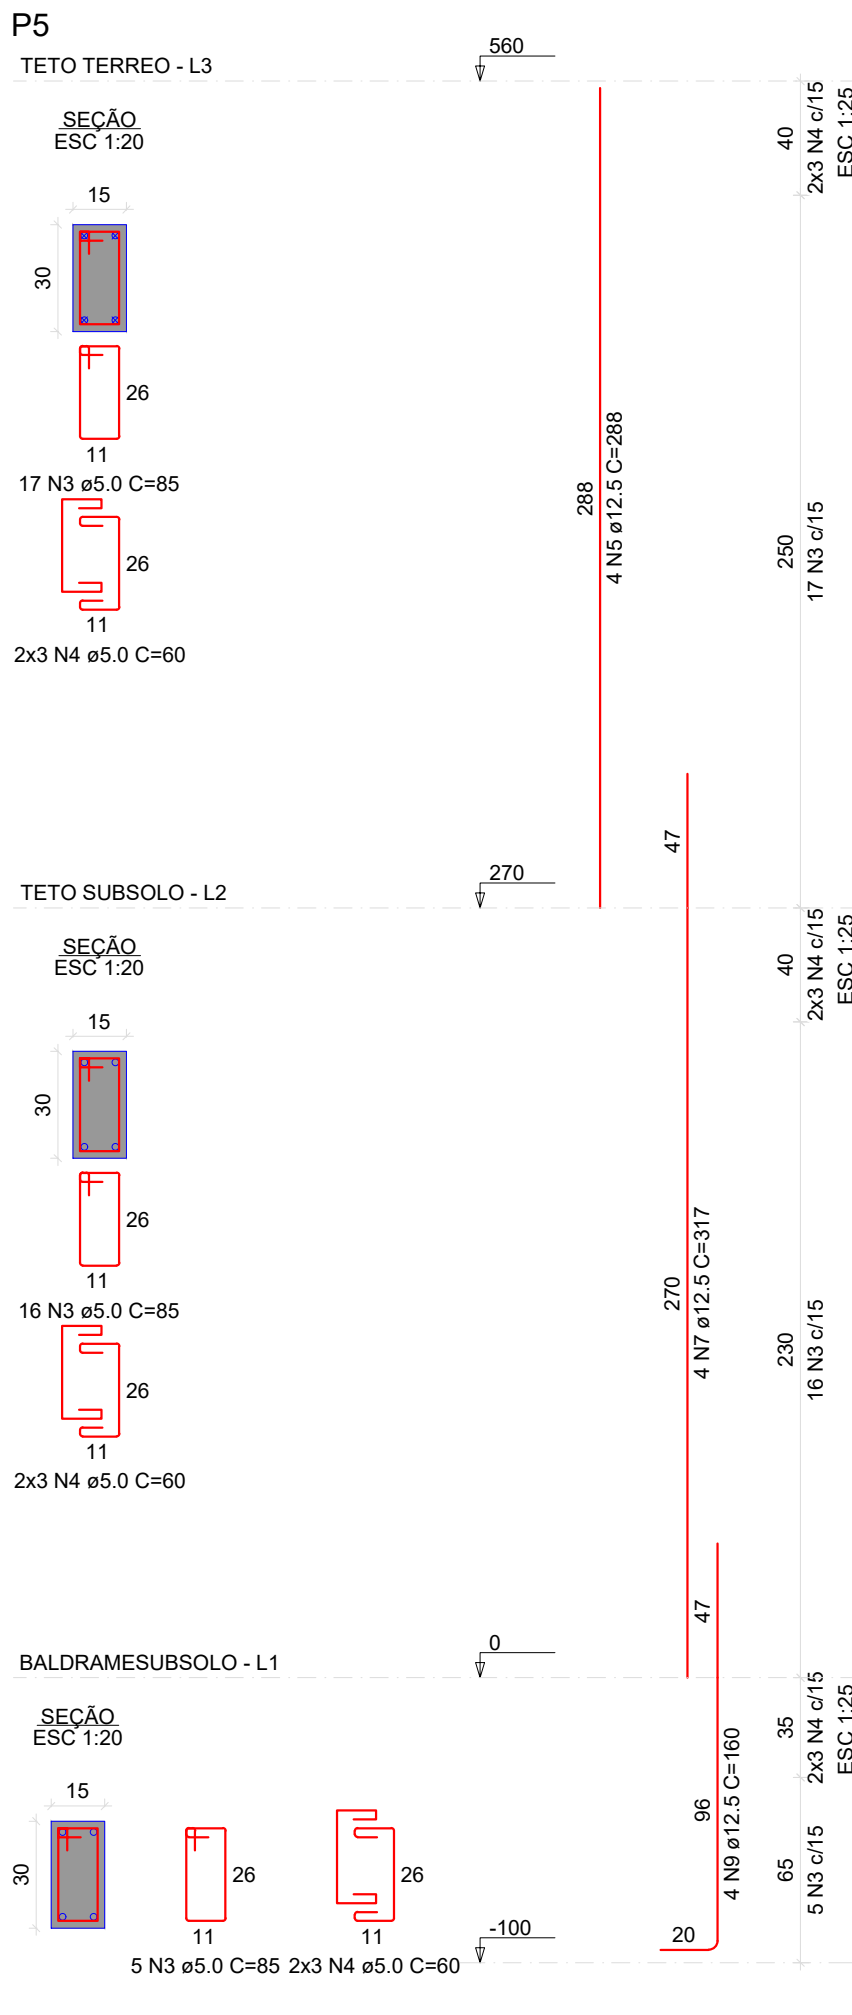
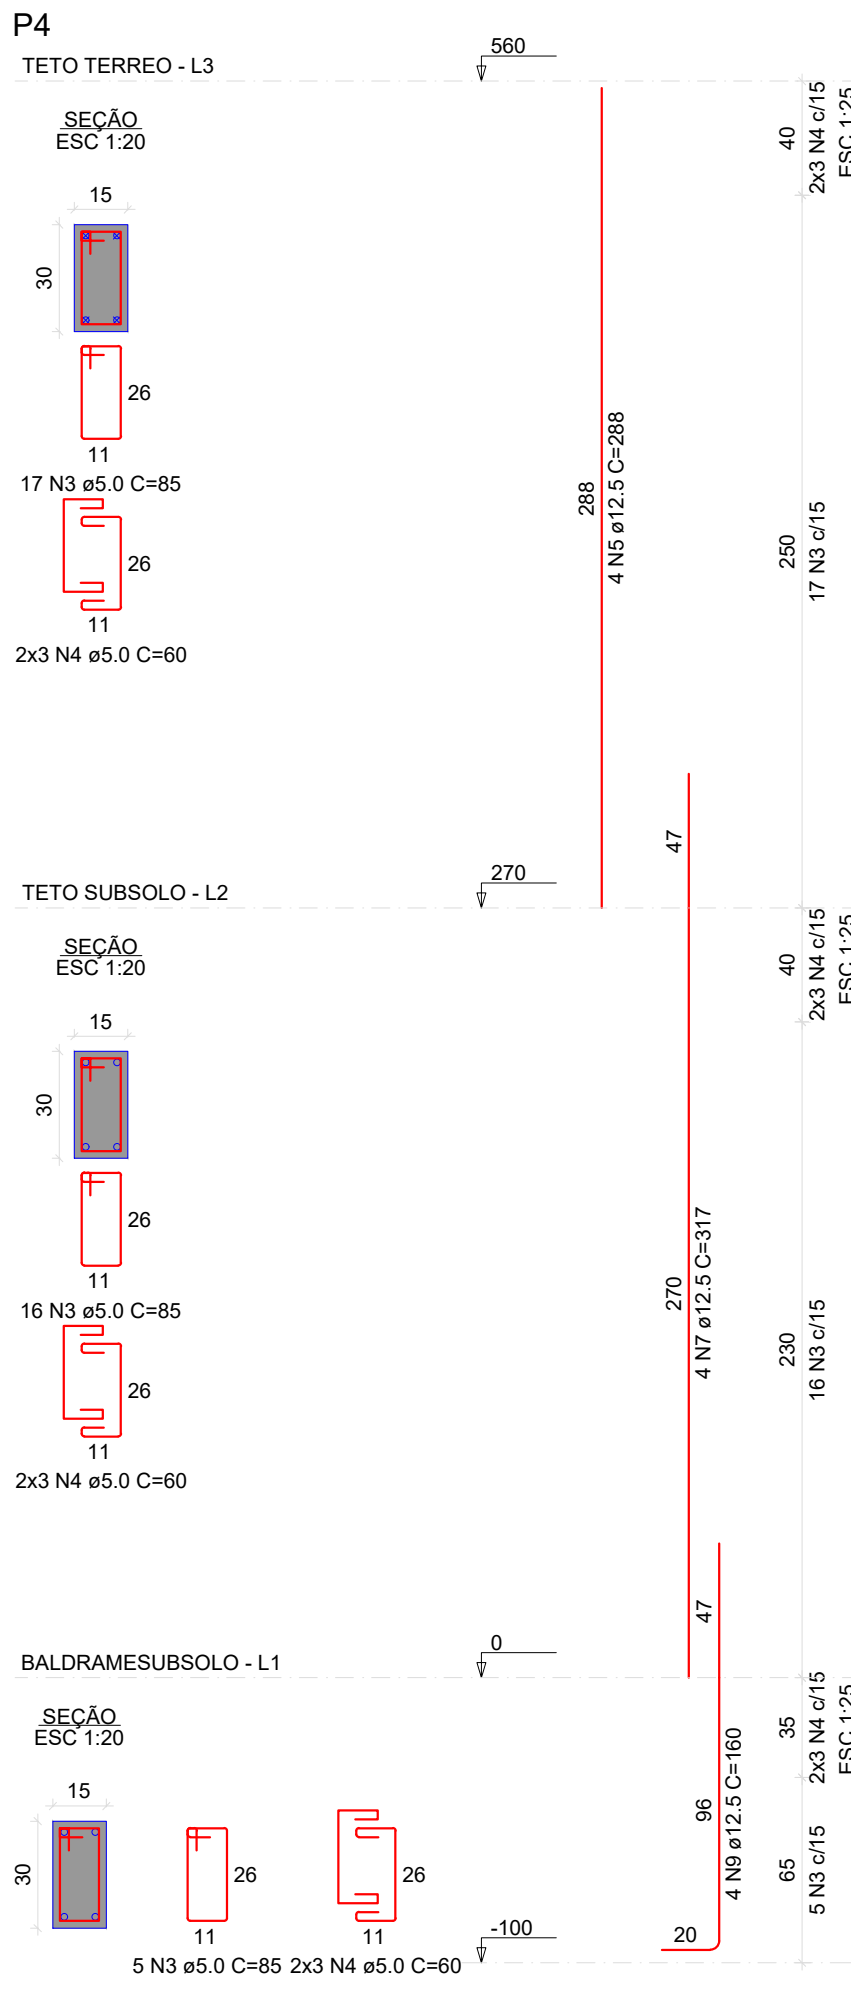
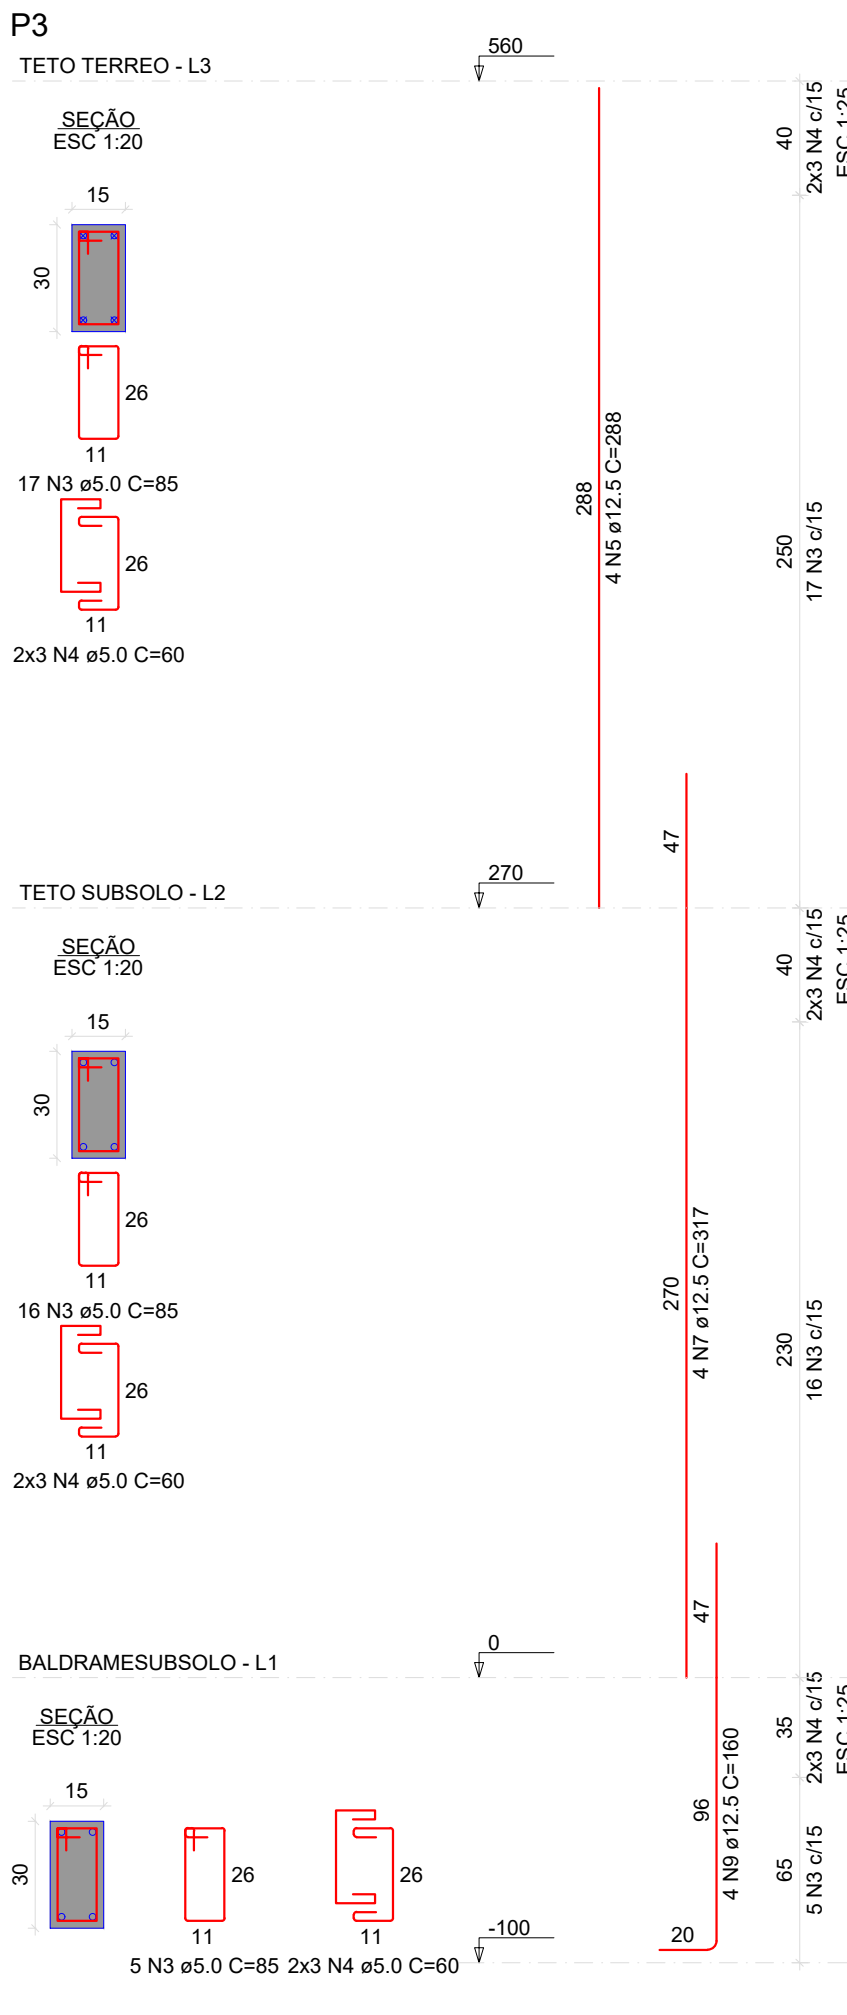
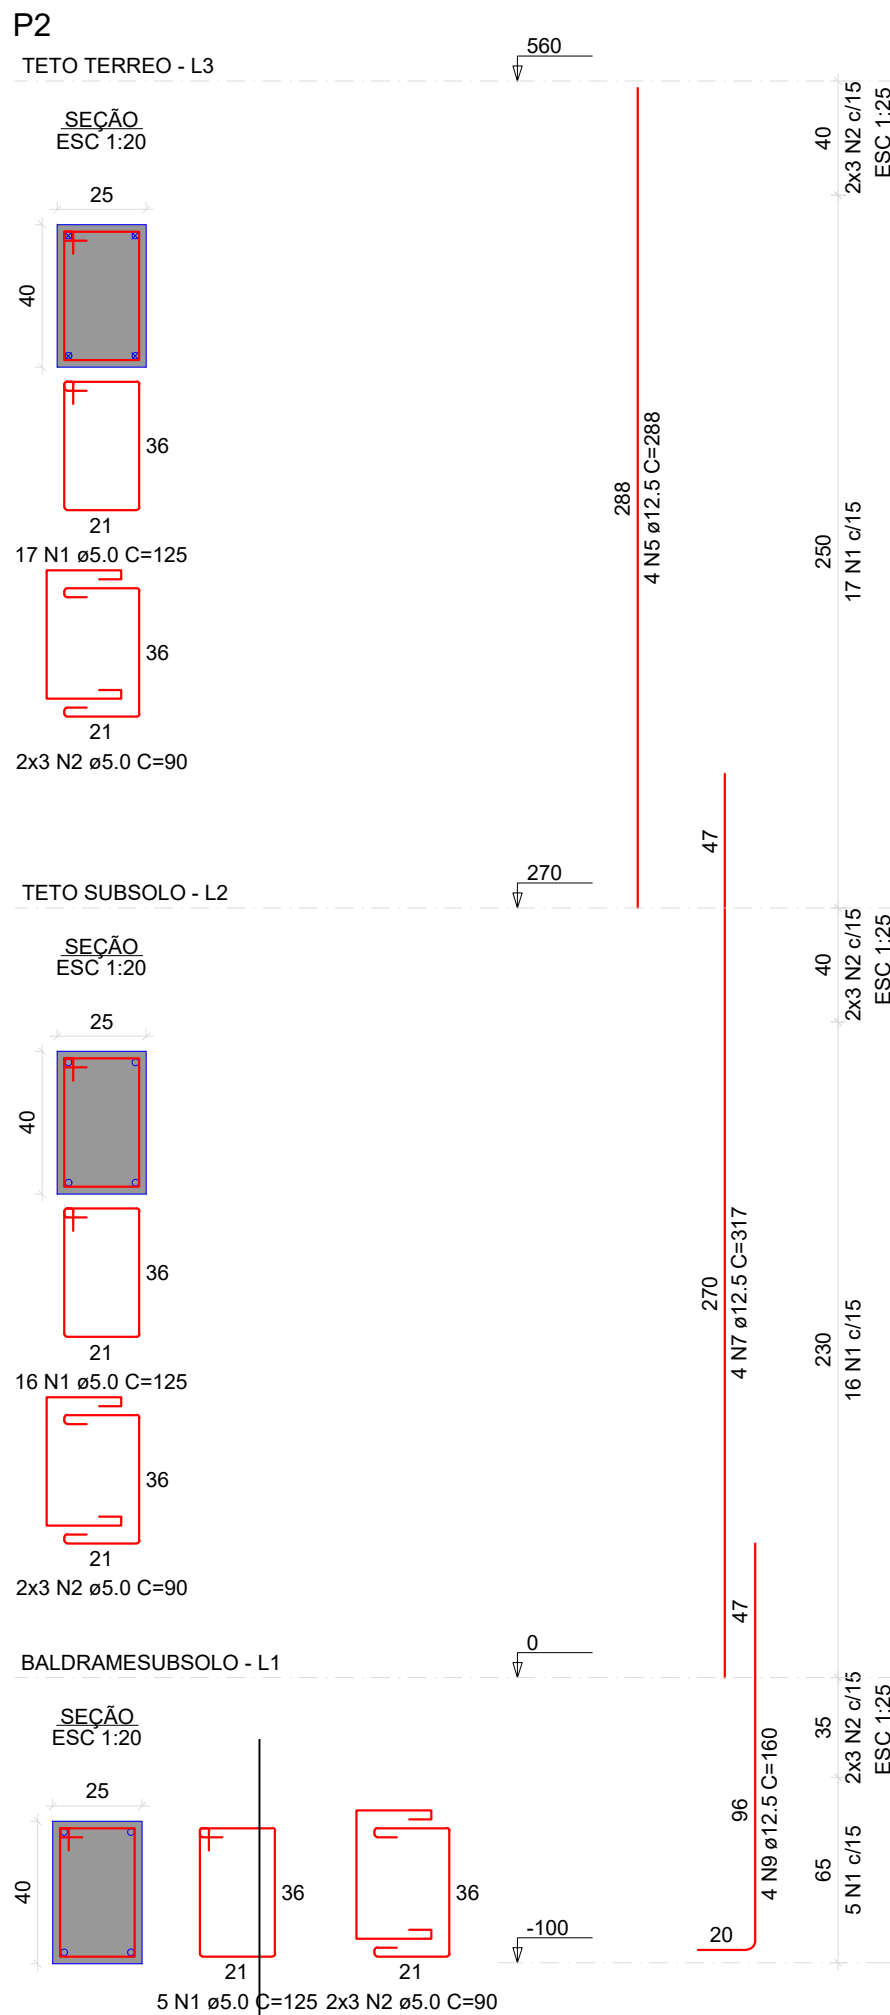


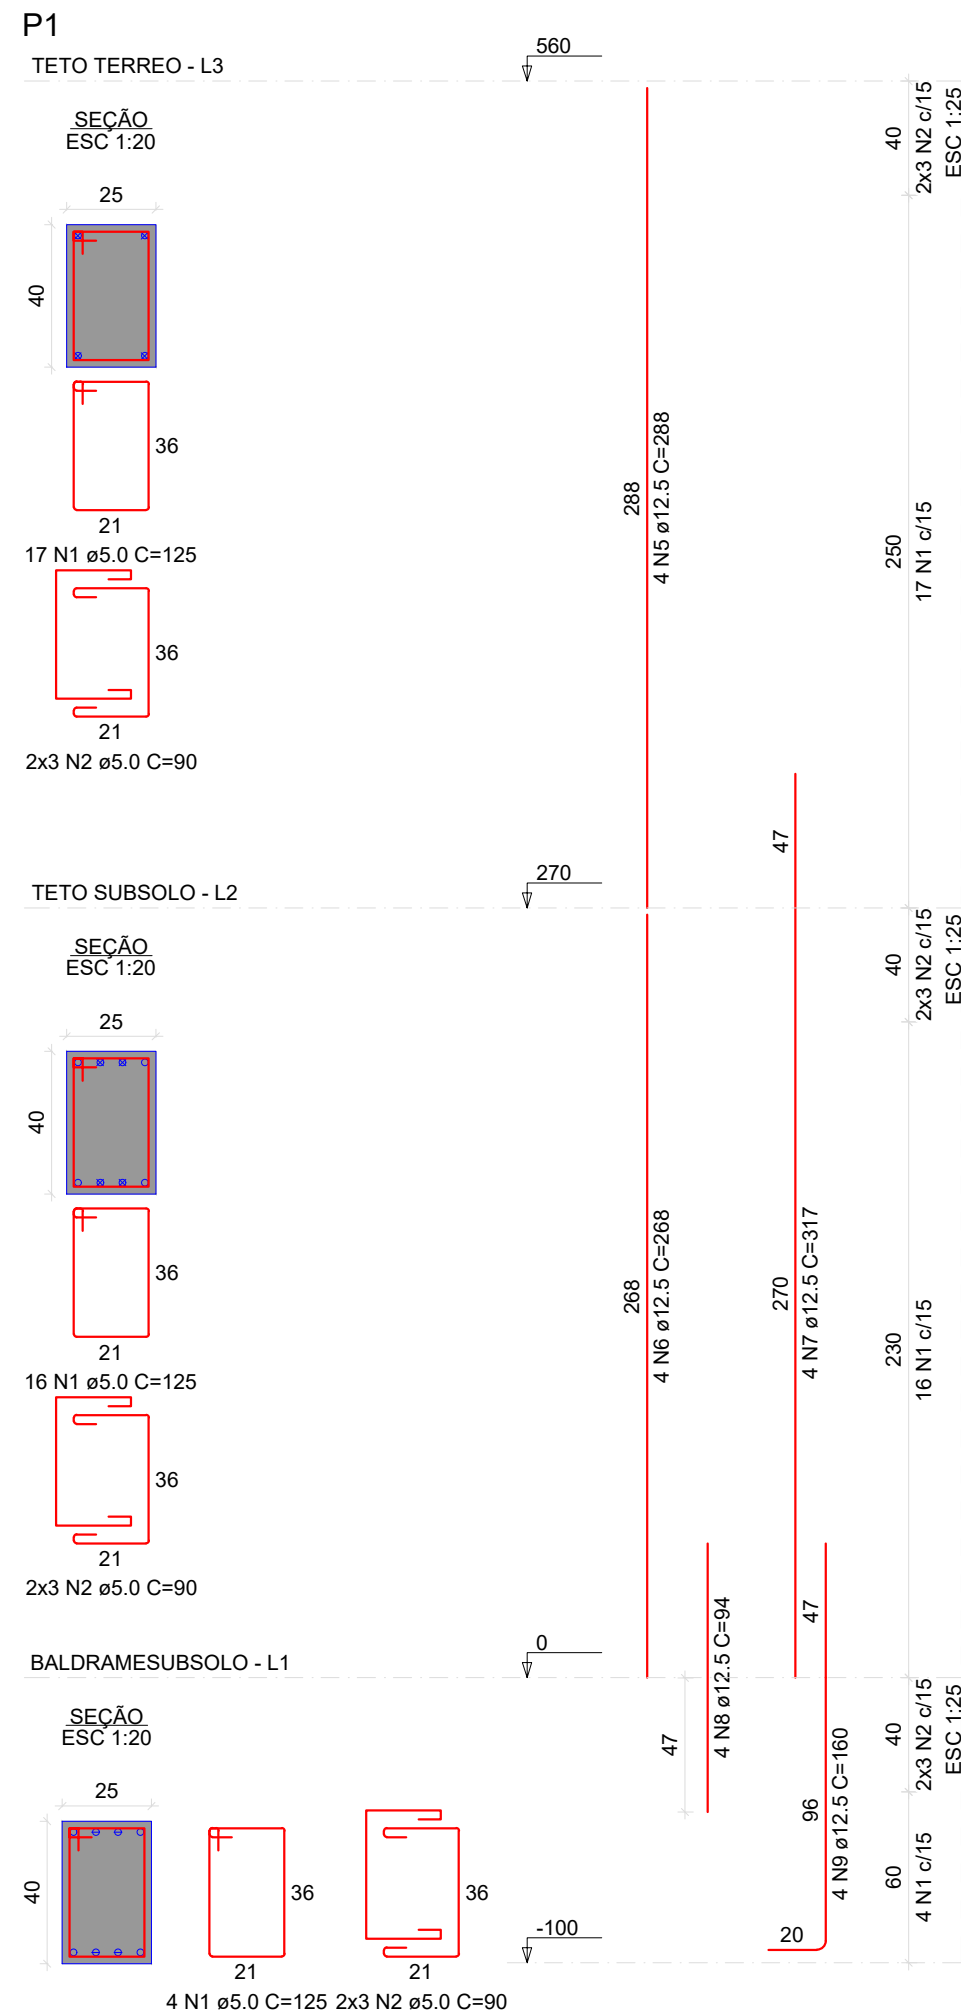

RELAÇÃO DO AÇO

P1-L3	P1-L2	P1-L1
P2-L3	P2-L2	P2-L1
P3-L3	P3-L2	P3-L1
P4-L3	P4-L2	P4-L1
P5-L3	P5-L2	P5-L1

AÇO	N	DIAM (mm)	QUANT	C.UNIT (cm)	C.TOTAL (cm)
CA60	1	5.0	75	125	9375
	2	5.0	36	90	3240
	3	5.0	114	85	9690
	4	5.0	54	60	3240
CA50	5	12.5	20	288	5760
	6	12.5	4	268	1072
	7	12.5	20	317	6340
	8	12.5	4	94	376
	9	12.5	20	160	3200

RESUMO DO AÇO

AÇO	DIAM (mm)	C.TOTAL (m)	PESO + 10% (kg)
CA50	12.5	167.5	177.5
CA60	5.0	255.5	43.3
PESO TOTAL (kg)			
CA50	177.5		
CA60	43.3		

Volume de concreto (C-25) = 2.04 m³
Área de forma = 32.33 m²

PROJETO:ESTRUTURAL

LOCAL DA OBRA:UNIDADE BÁSICA DE SAÚDE GETÚLIO VARGAS

TÍTULO:PILARES

SECRETARIA DE PLANEJAMENTO E URBANISMO

ArquitetaDAIANA PENTEADO
ArquitetaFELIPE SCARAMUZZA
ArquitetaWALESKA C. MACHADO

Eng. CivilVALTER G. DOS SANTOS
Eng. CivilSILBERTO PROVESI
Eng. CivilFELIPE ANDRADE

ENDEREÇO DA OBRA:R. Prudente Visc. de Morães - Getúlio Vargas, Curitibaanos - SC

Prefeitura Municipal de Curitibaanos



Secretaria de Planejamento e Urbanismo

DATA:FEVEREIRO/2024

PRANCHA:10/15