



2009

$$526,00m^2$$

RUA JOSÉ FABRIS

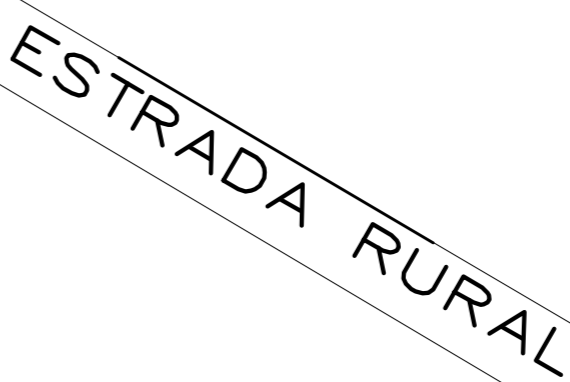


# DETALHE EM 3D DO PAVIMENTO

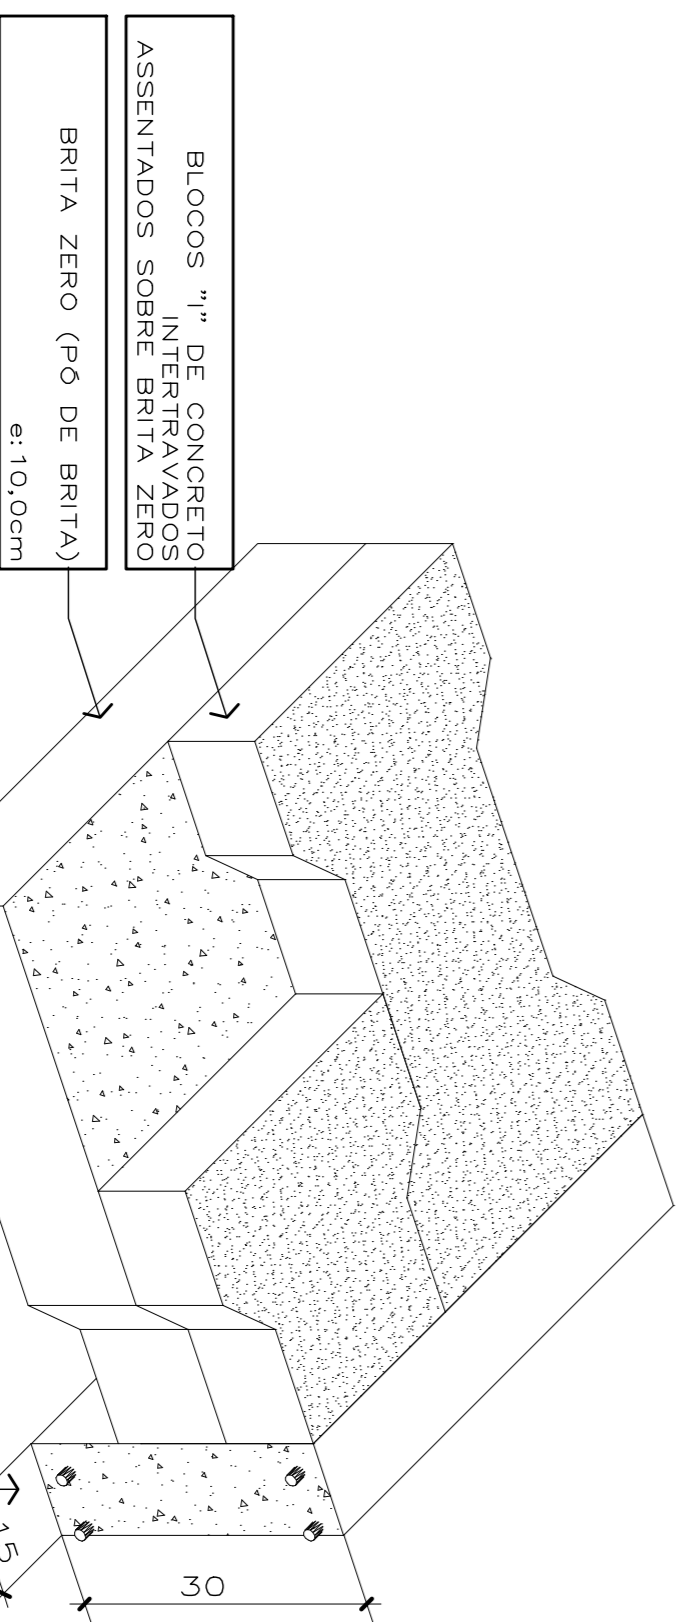

○

A: 1.135,90m

2  
3  
4  
5  
6  
7  
8  
9

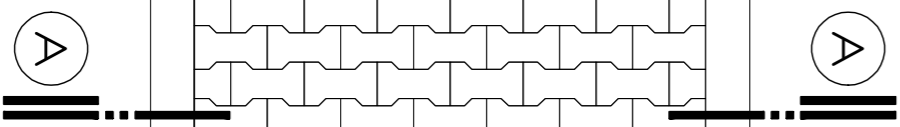

## DAS

25

D.

(

A: 1.155, 90m

## ALIZAÇÃO

projeto n° \_\_\_\_\_

0

|          |            |                   |            |
|----------|------------|-------------------|------------|
| desenho  | data       | escola            | projeto n° |
| JERONIMO | 26.01.2026 | Indicada em Plano | 0          |