


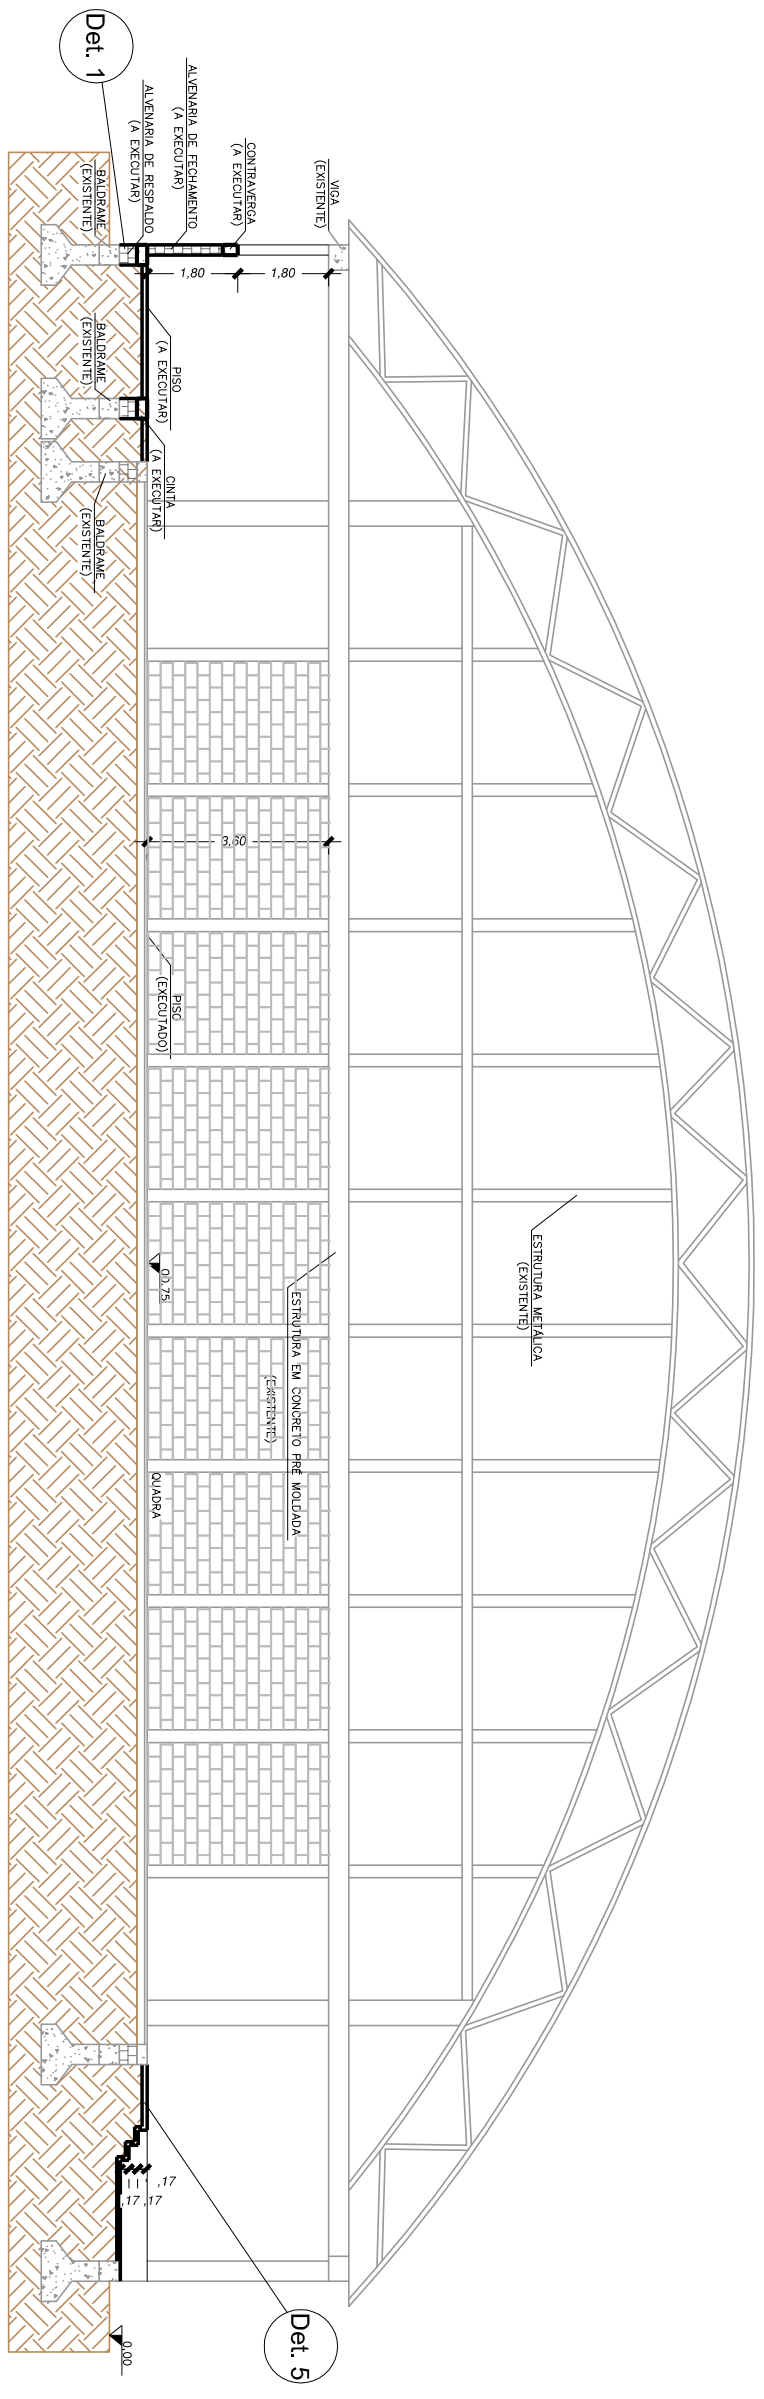


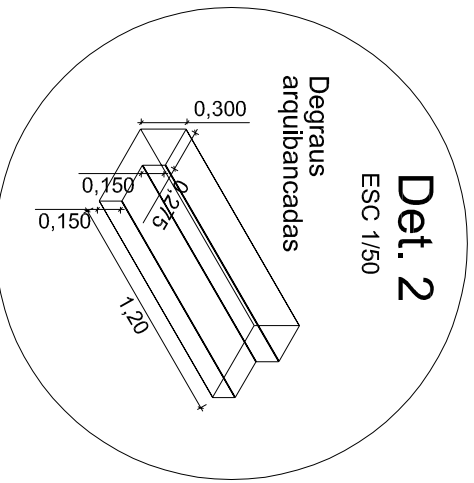

CORTE CC
ESC 1/150

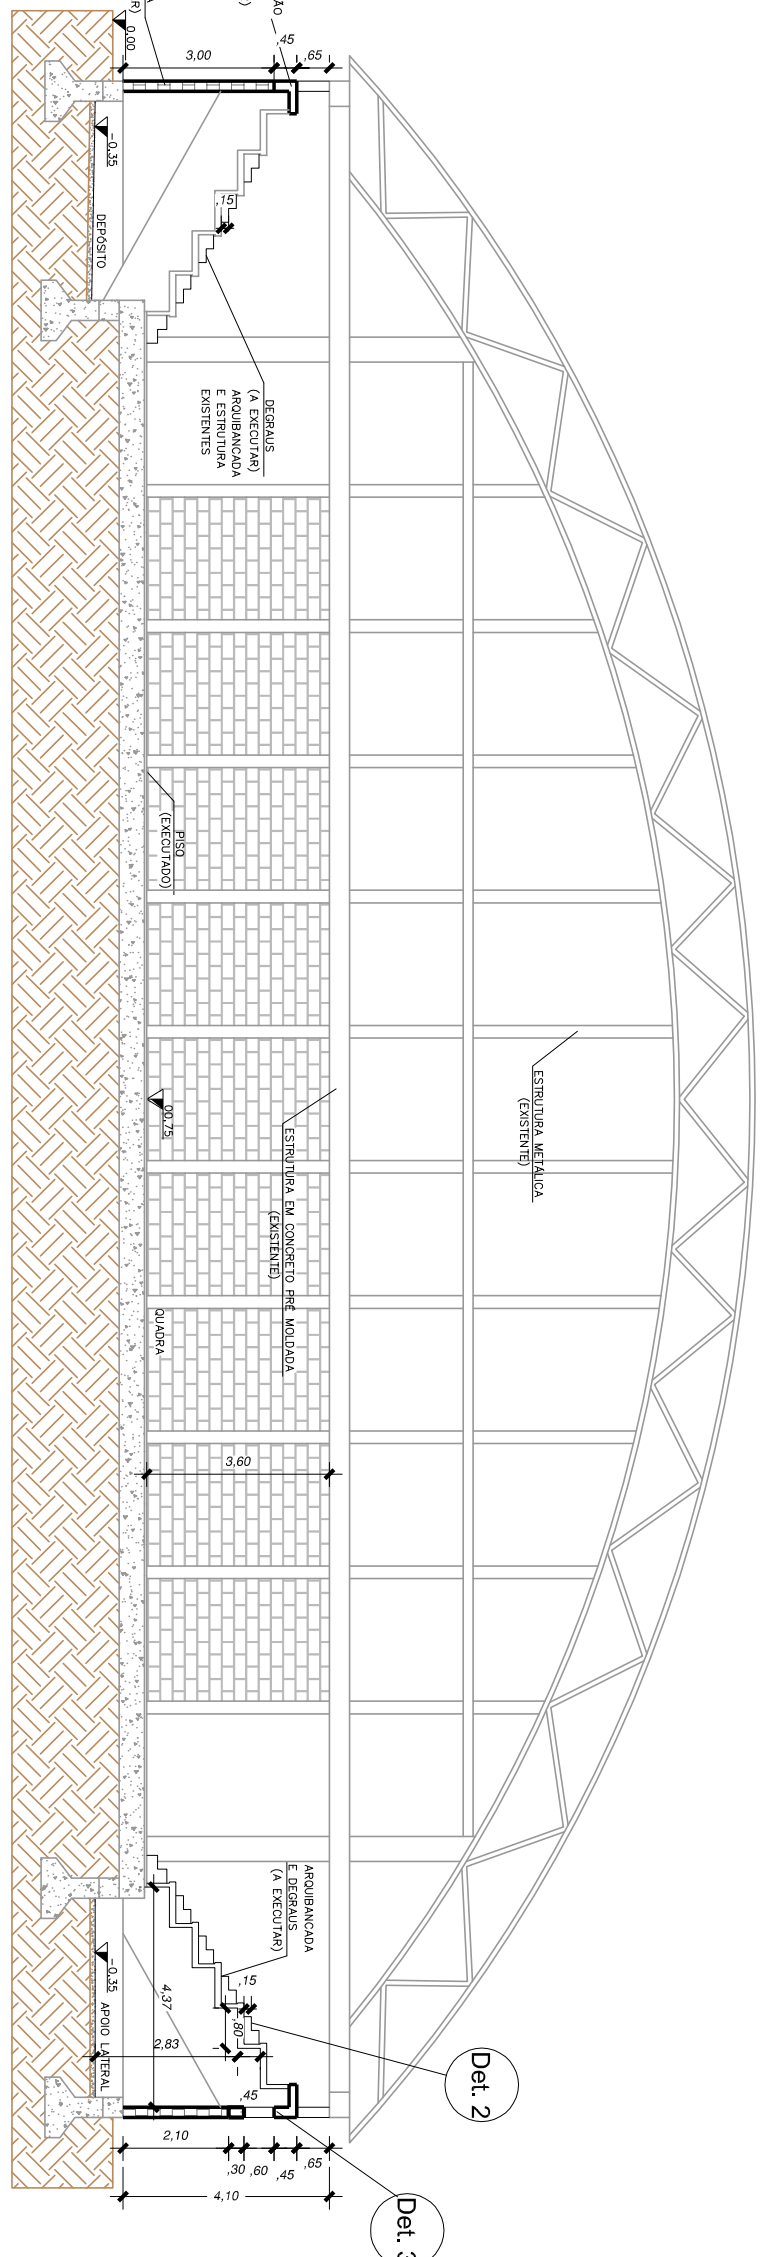


CORTE BB
ESC 1/150

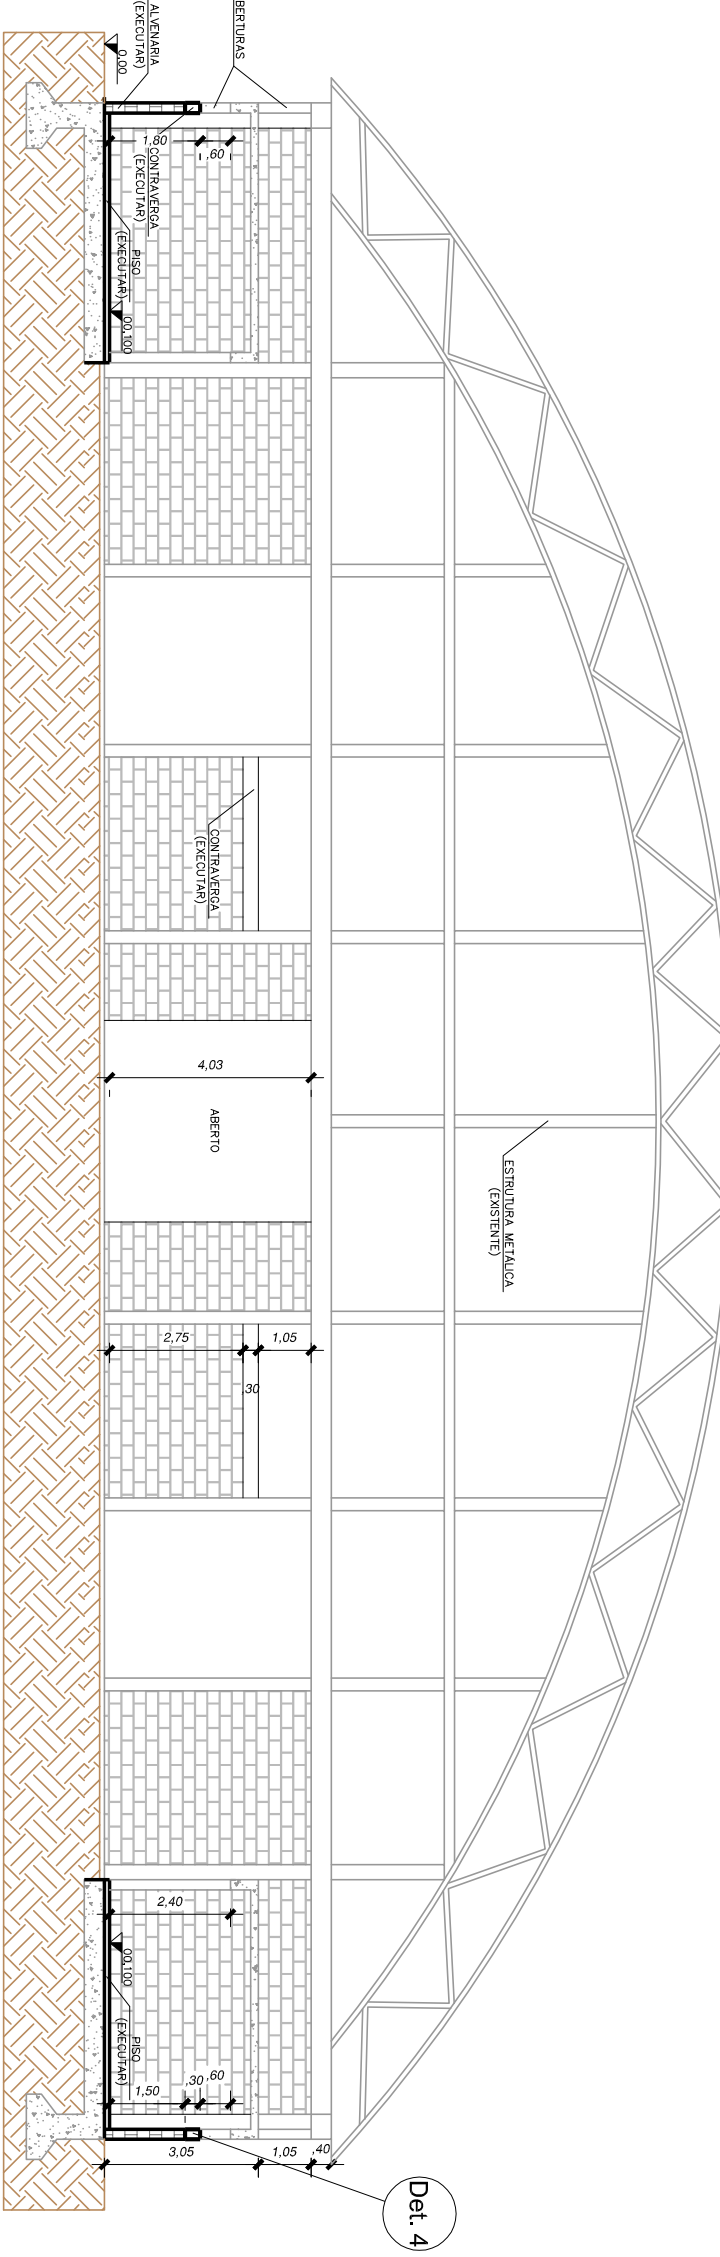


CORTE AA
ESC 1/150



PLANTA BAYX
SOB ARQUIBANCADAS
ESC 1/150

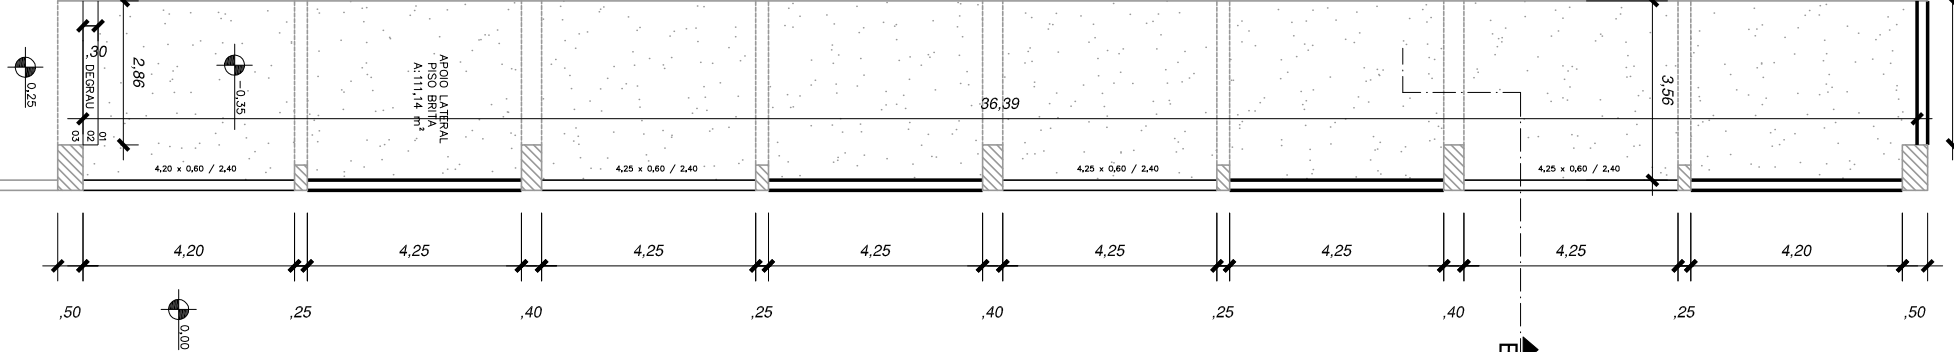

PLANTA BAYX
SOB ARQUIBANCADAS
ESC 1/150

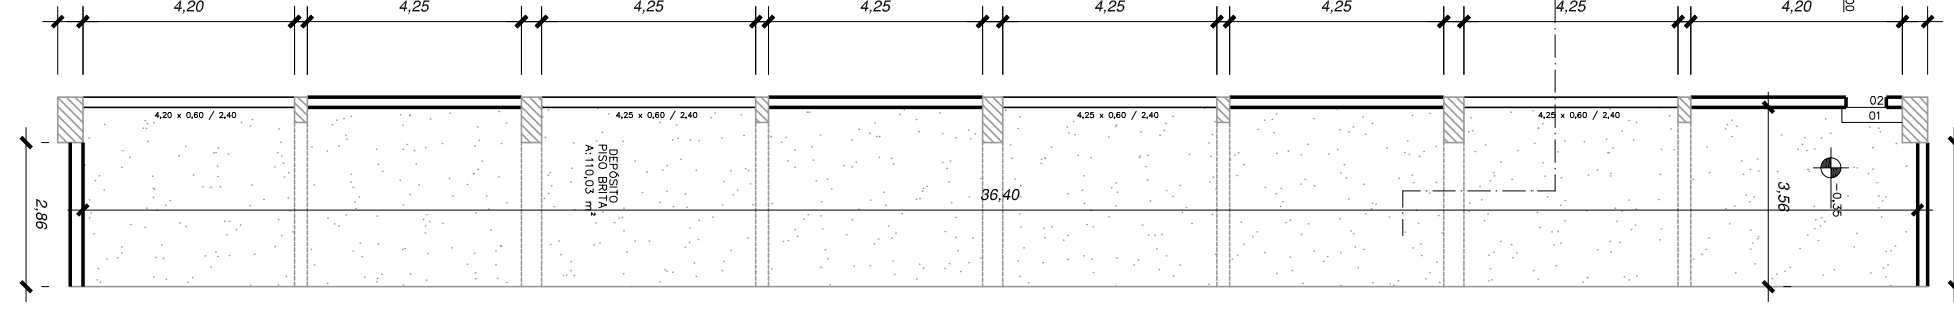

PLANTA BAYX
ESC 1/150

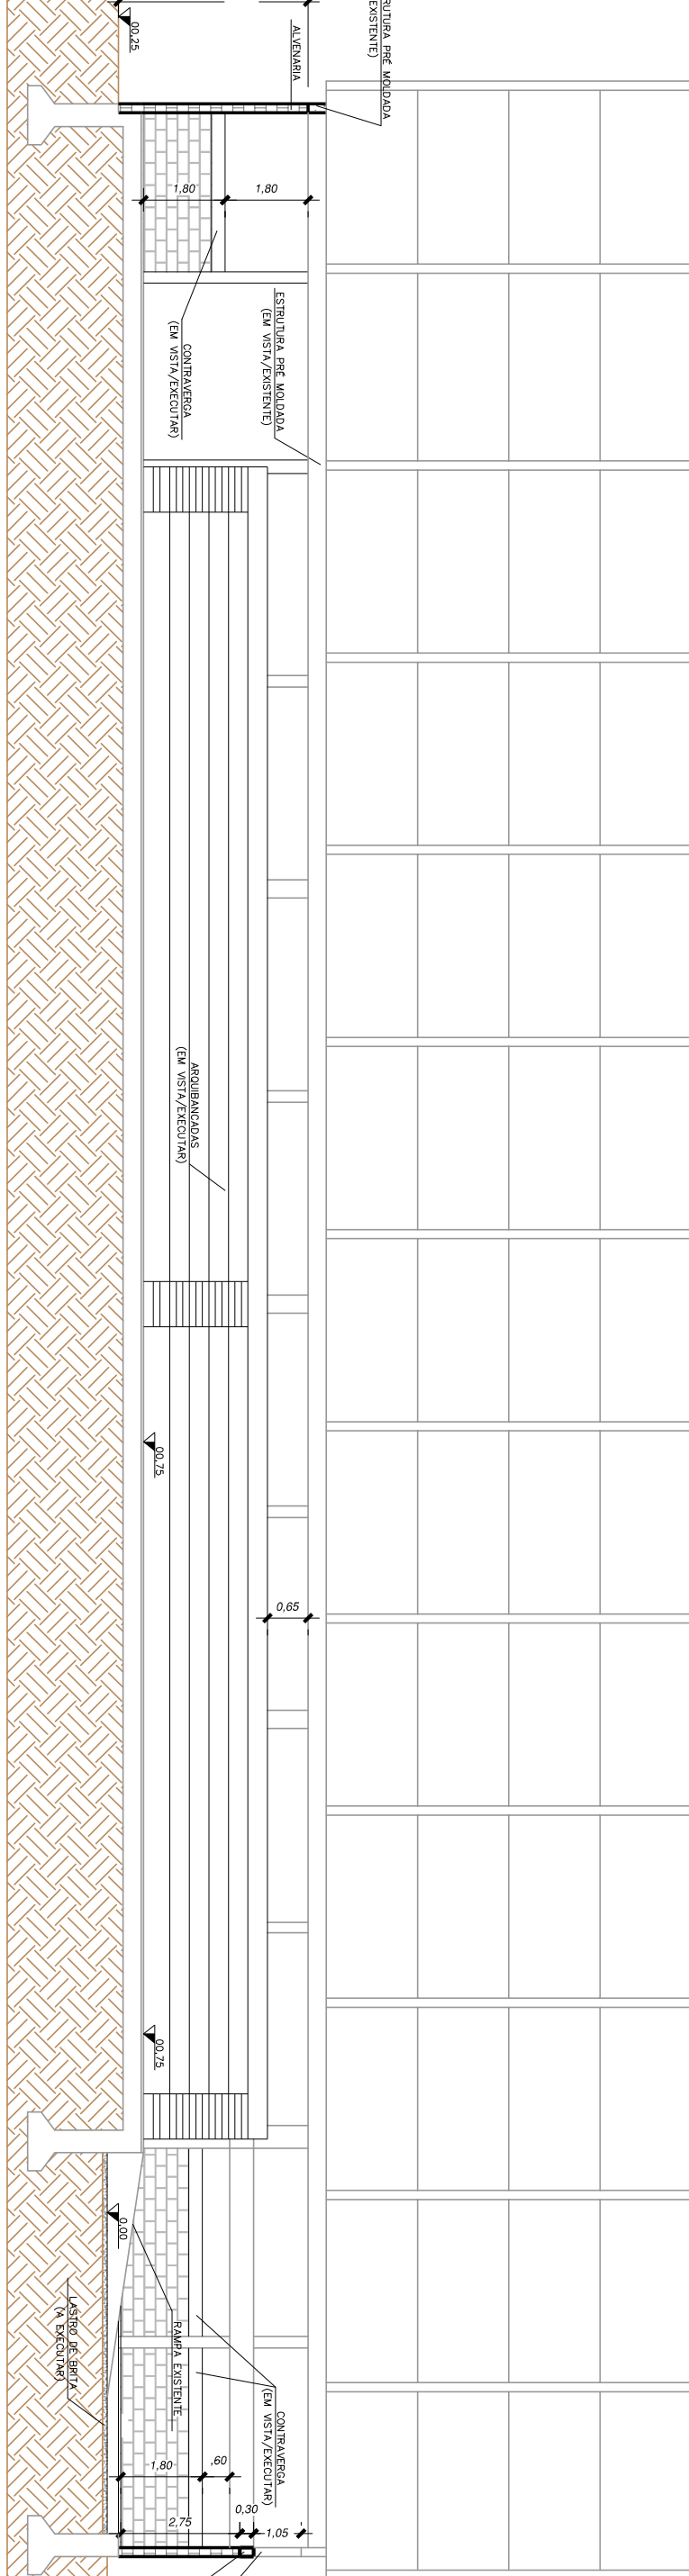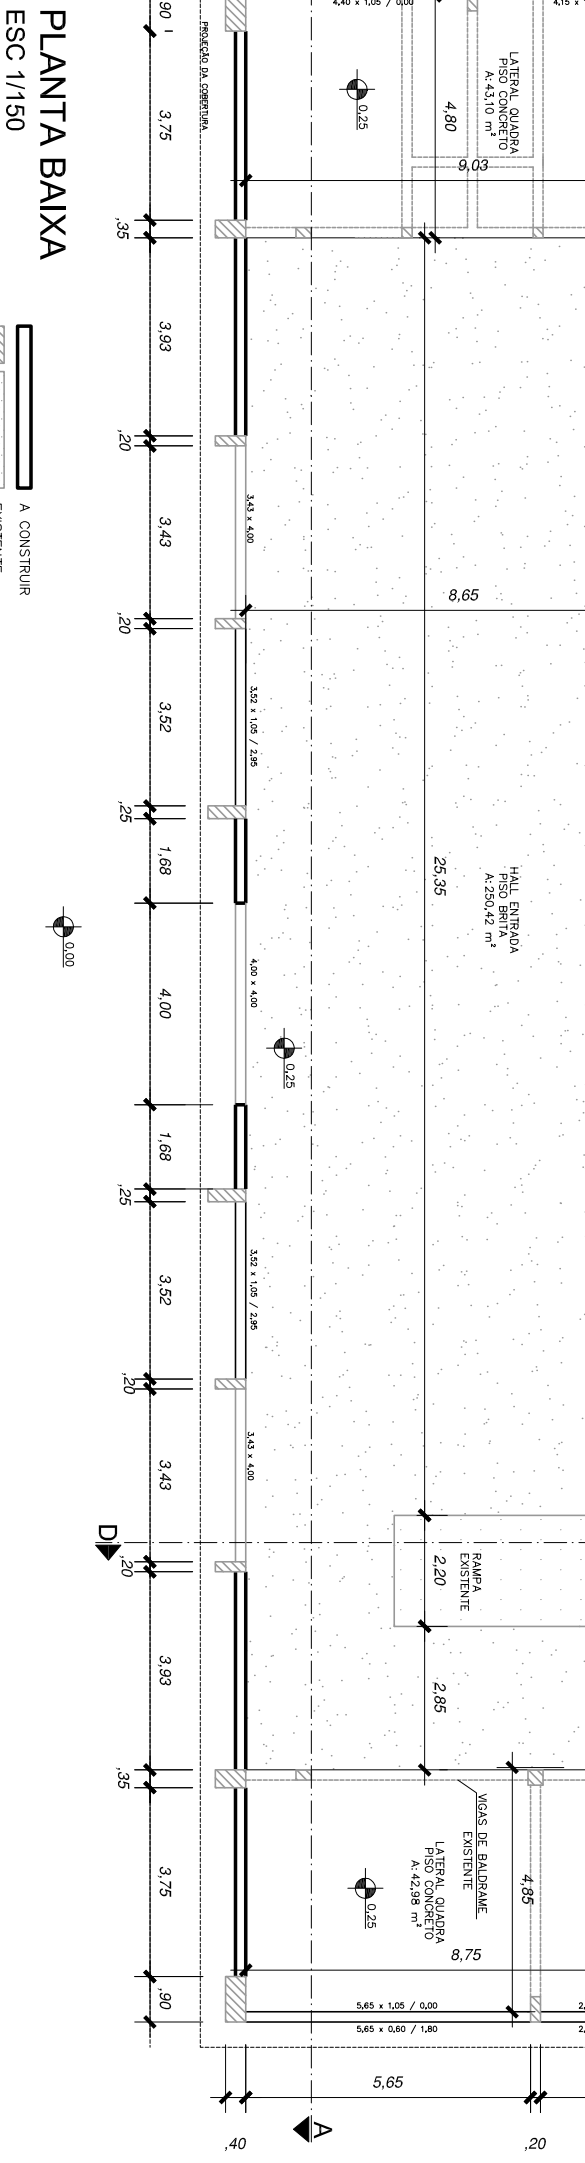

CORTE DD
ESC 1/150

