
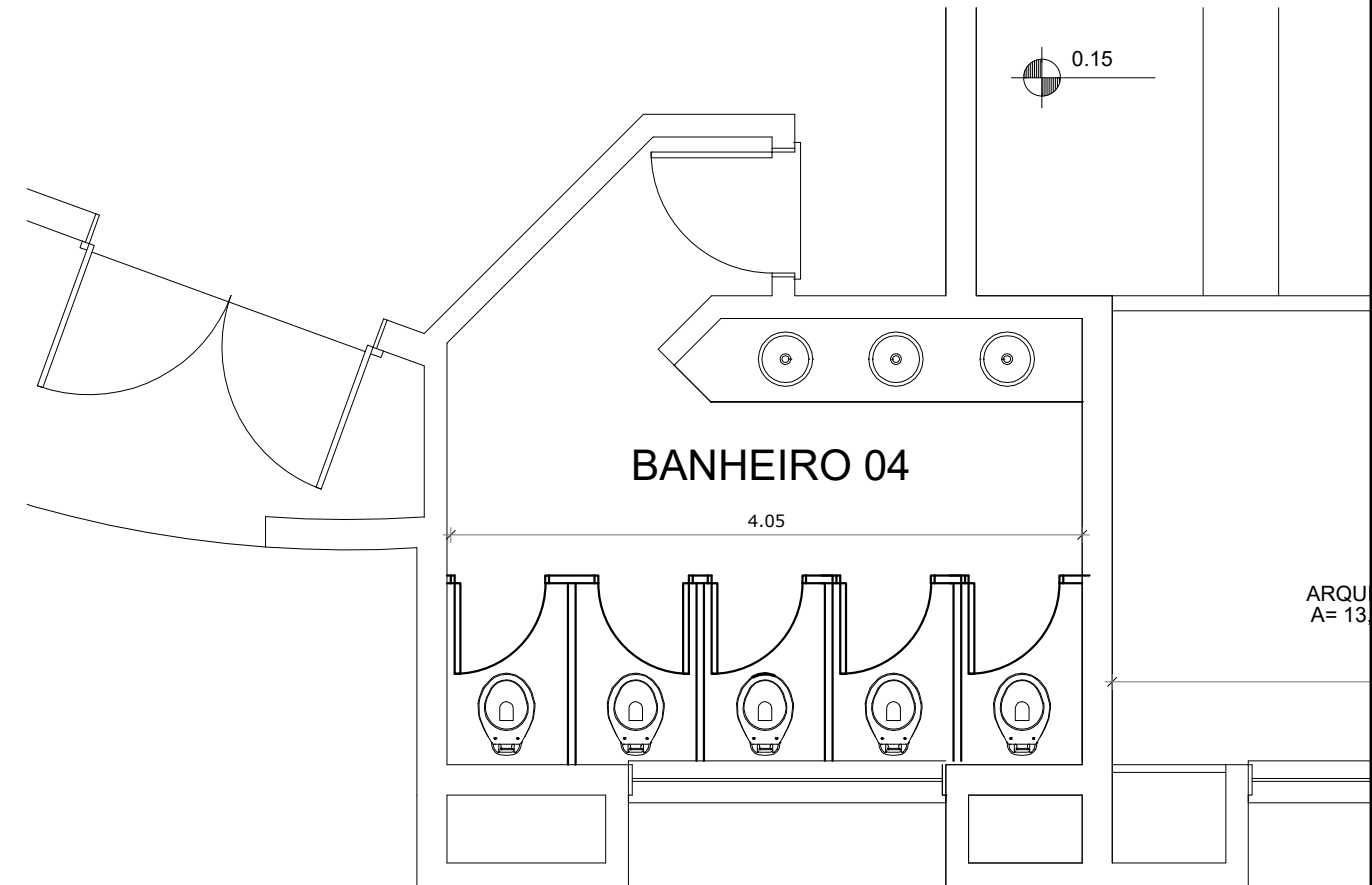


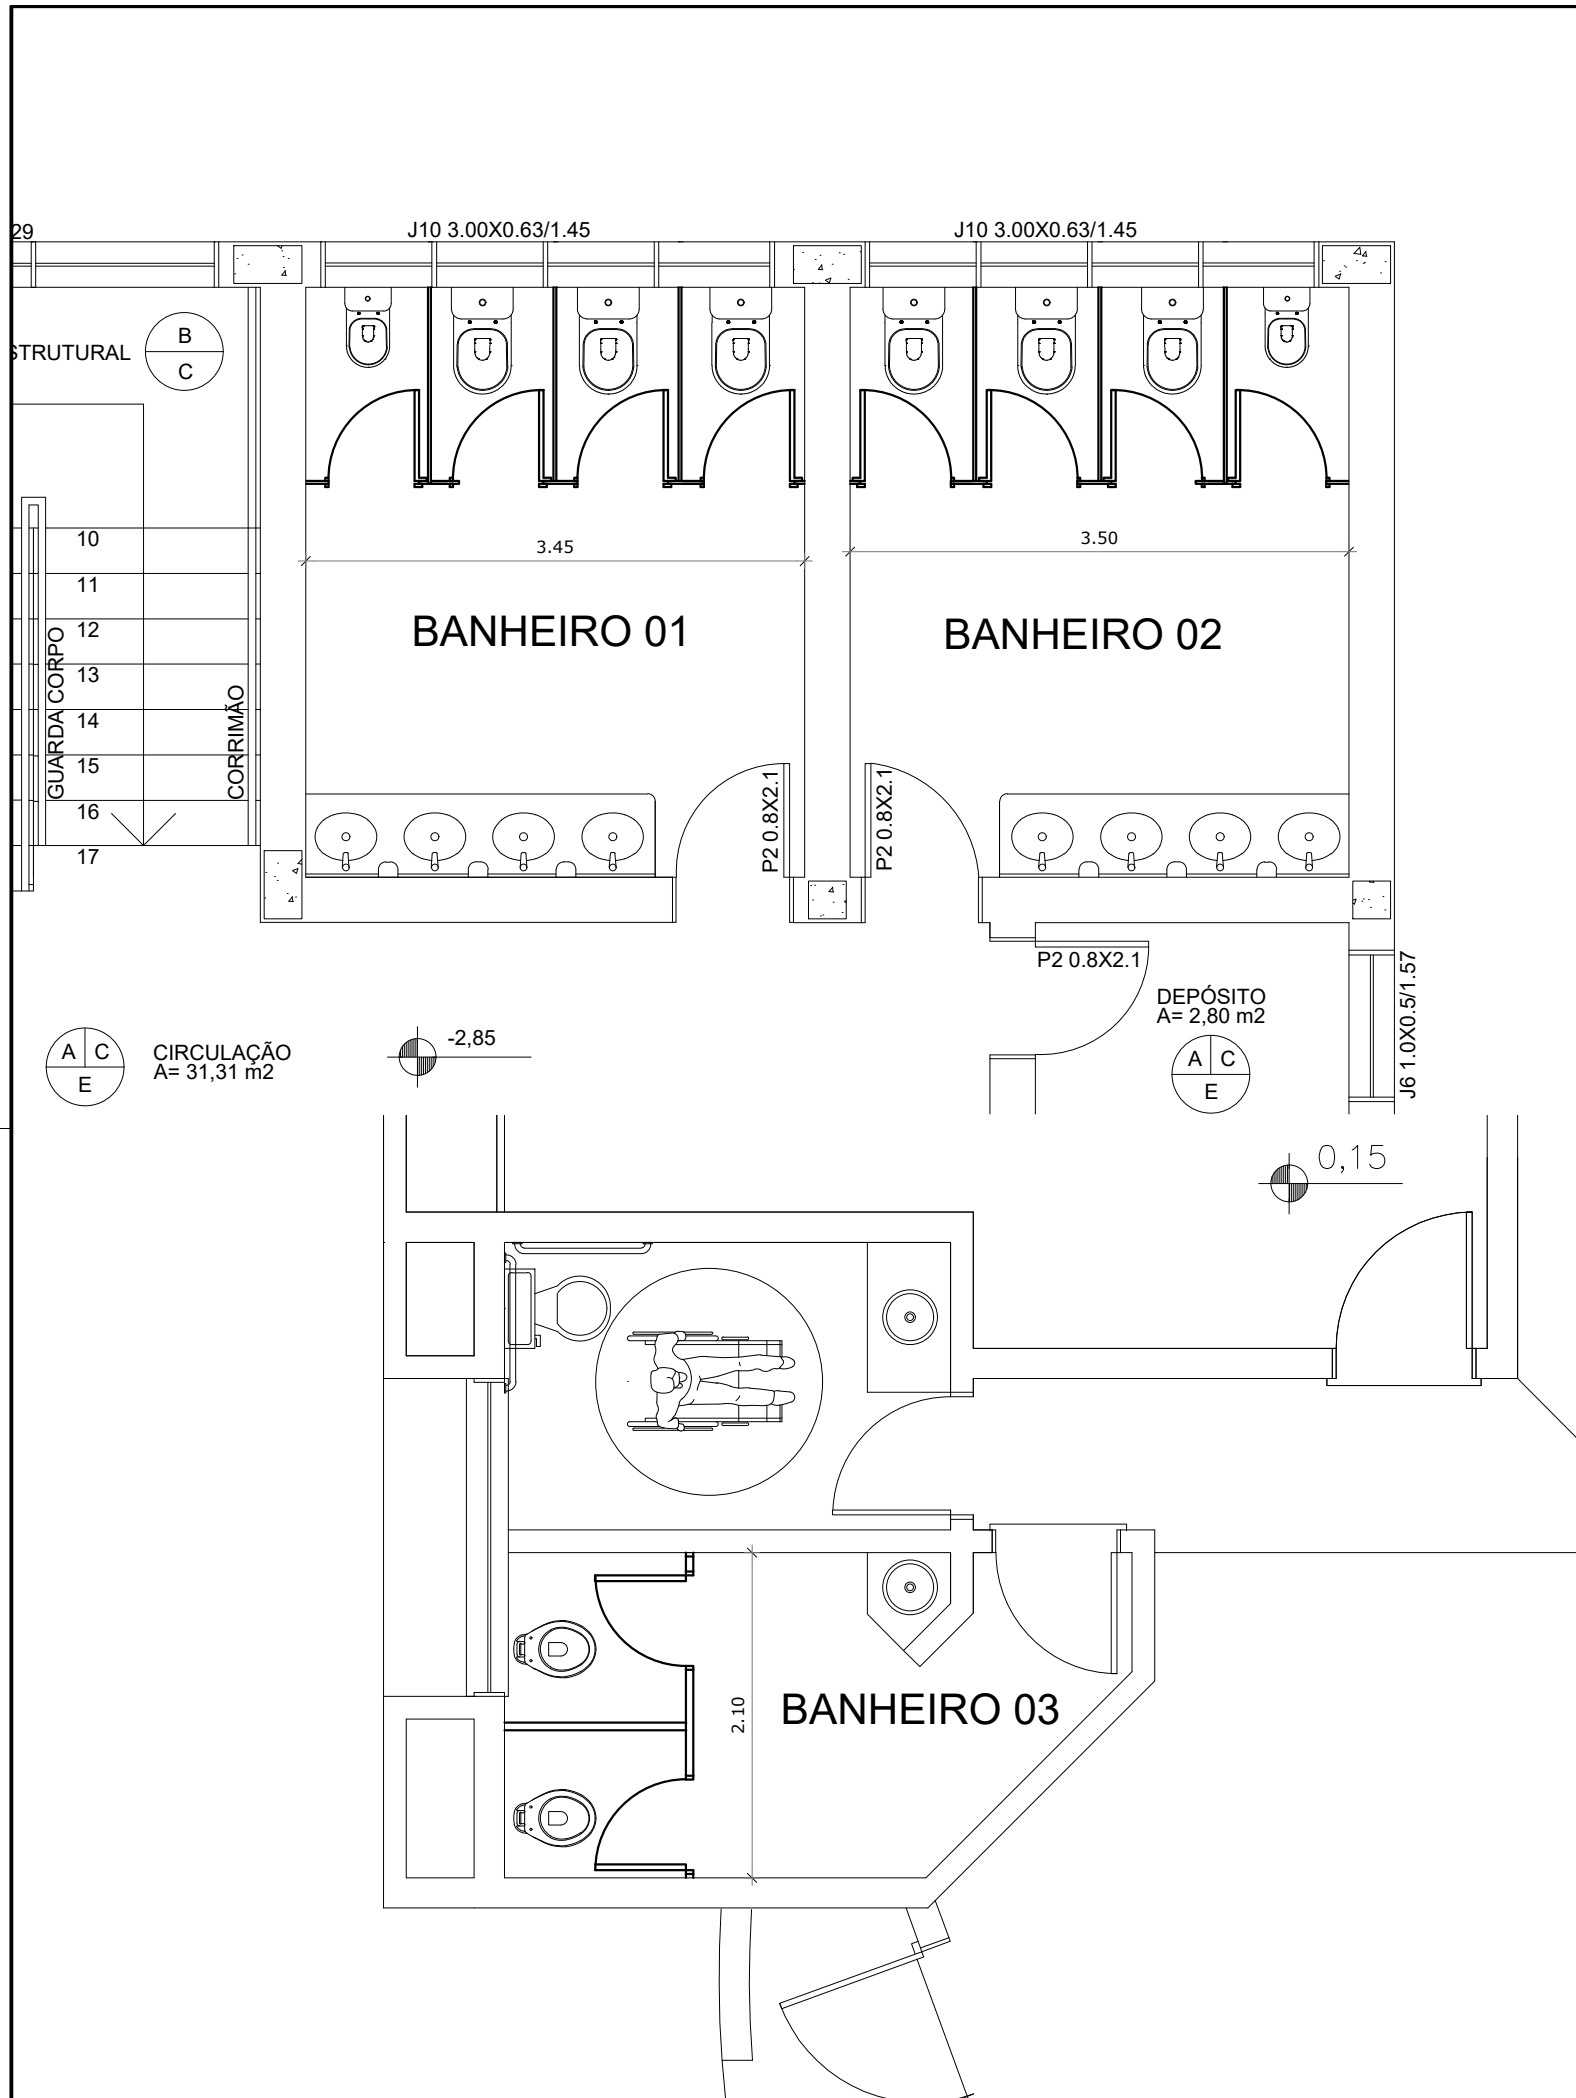

### PORTAS: 15 un

DIVISÓRIAS:  $(1,30 \times 1,80 \times 11) = 25,74\text{m}^2$

FRENTE BAN 01:  $(3,45 - (0,60 \times 4)) \times 1,80 = 1,89\text{m}^2$

FRENTE BAN 02:  $(3,50 - (0,60 \times 4)) \times 1,80 = 1,98\text{m}^2$

FRENTE BAN 03:  $(2,10 - (0,60 \times 2)) \times 1,80 = 1,62\text{m}^2$

FRENTE BAN 04:  $(4,05 - (0,60 \times 5)) \times 1,80 = 1,89\text{m}^2$

### TOTAL DIVISÓRIAS: 33,12m²

PROJETO: TROCA DE DIVISÓRIAS DOS BANHEIROS

LOCAL: EMEF ALFREDO SPIER

...

ÁREA:

ESC.: 1/200

DATA: JUL/2025

DEPARTAMENTO TÉCNICO DE ENGENHARIA  
RUA PINHEIRO MACHADO, 55 – CENTRO – FELIZ – RS  
FONE 3637 4200 – EMAIL: engenharia@feliz.rs.gov.br



BRUNO KRUMENAUER SILVA  
ENG. CIVIL – CREA RS 182864

CLÓVIS JUNIOR GREIBERGER  
PREFEITO

## PLANTA BAIXA

## 01/02