



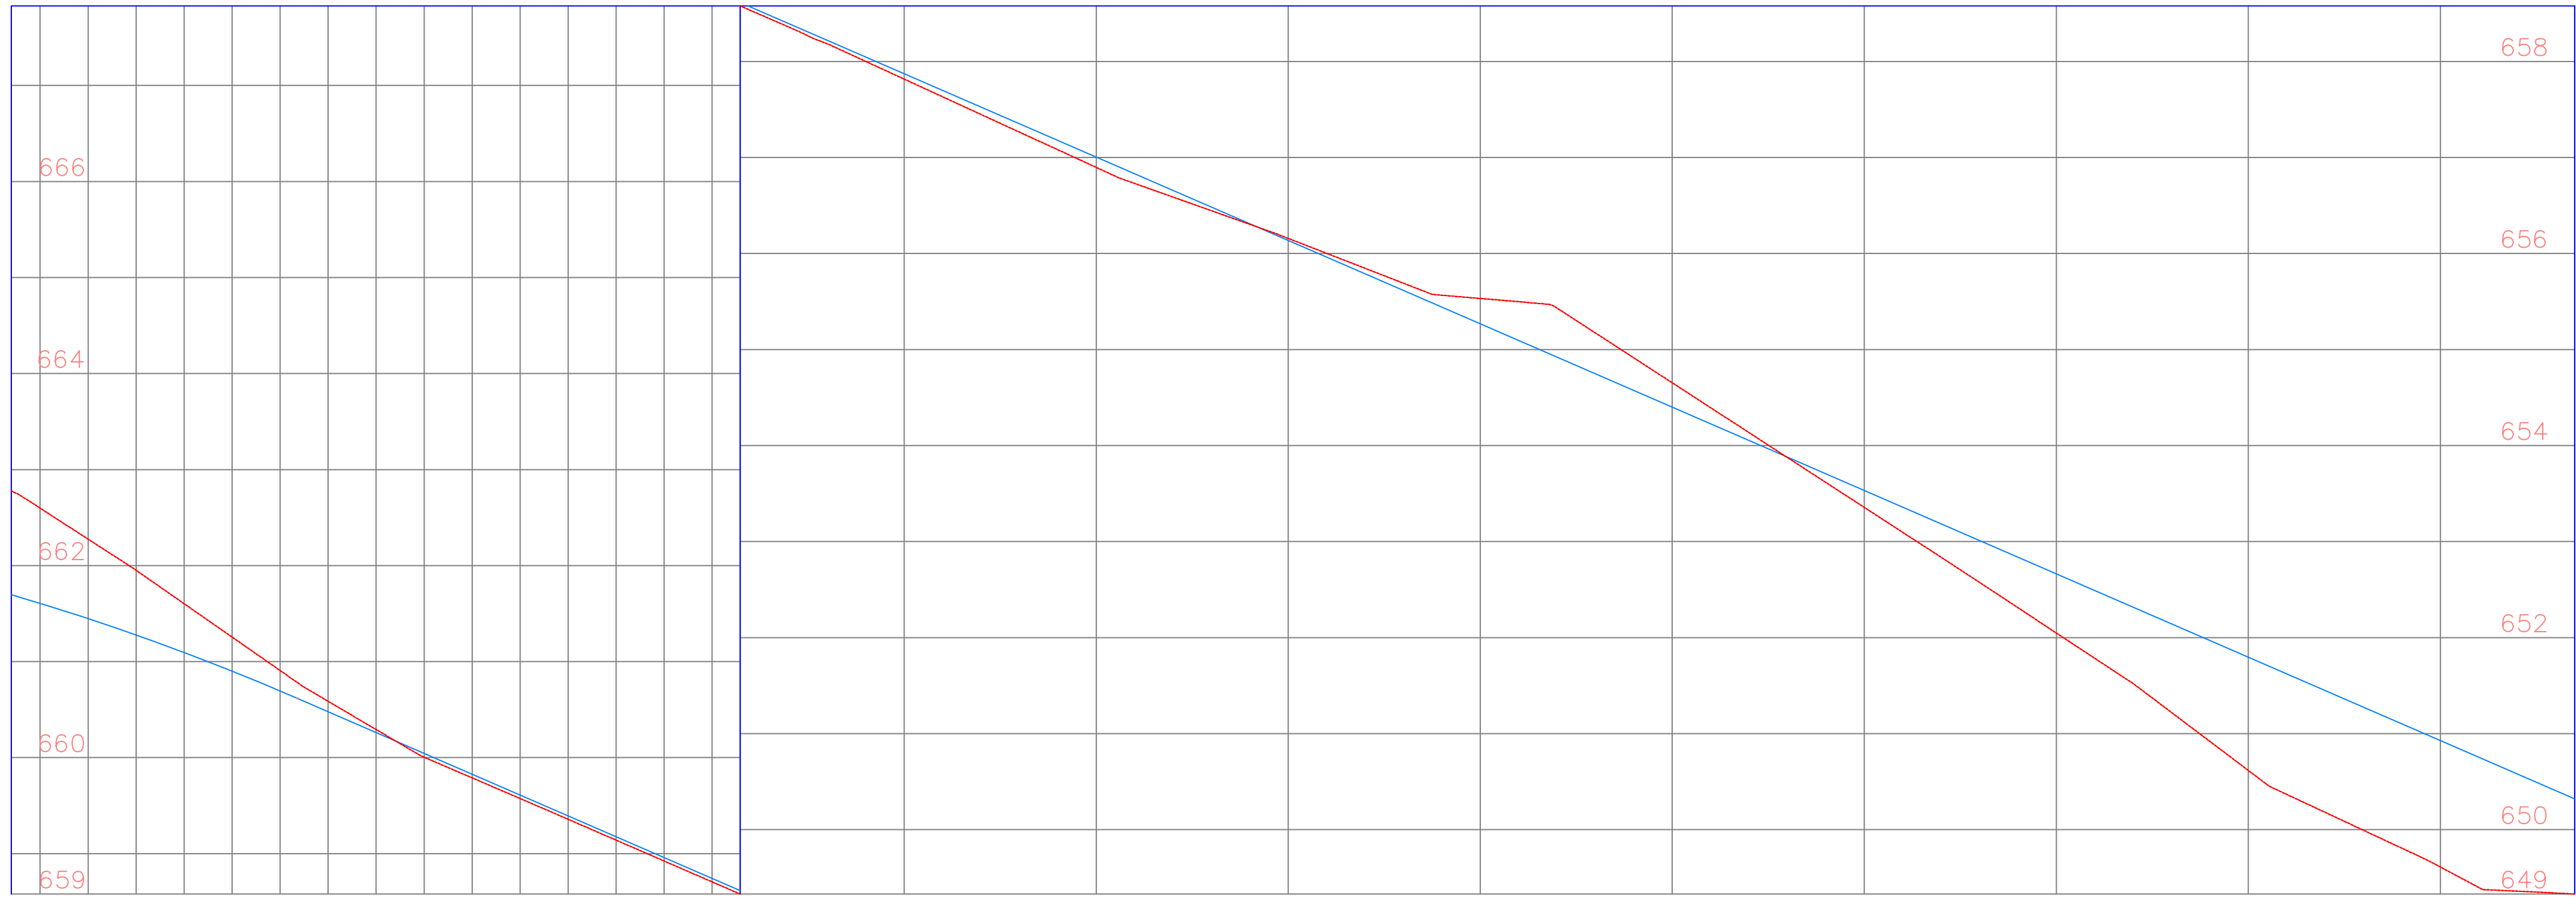

ESTACAS	0+270.00	0+280.00	0+300.00	0+320.00	0+340.00	0+360.00	0+380.00	0+400.00	0+420.00	0+440.00	0+460.00	0+480.00	0+500.00	0+520.00	0+534.00
COTAS/TERRENO															
COTAS/GREIDE/TERRAPL.	661.70	661.28	660.48	659.61	658.74	657.87	657.00	656.14	655.27	654.40	653.53	652.66	651.80	650.93	650.32
ALTURA/CORTE	1.08	0.67	0.11					0.02	0.26	0.25					
ALTURA/ATERRO				0.04	0.04	0.06	0.11				0.18	0.62	1.18	1.32	0.99
INCLINAÇÃO/GREIDE	-4.34% EN 423.22m														

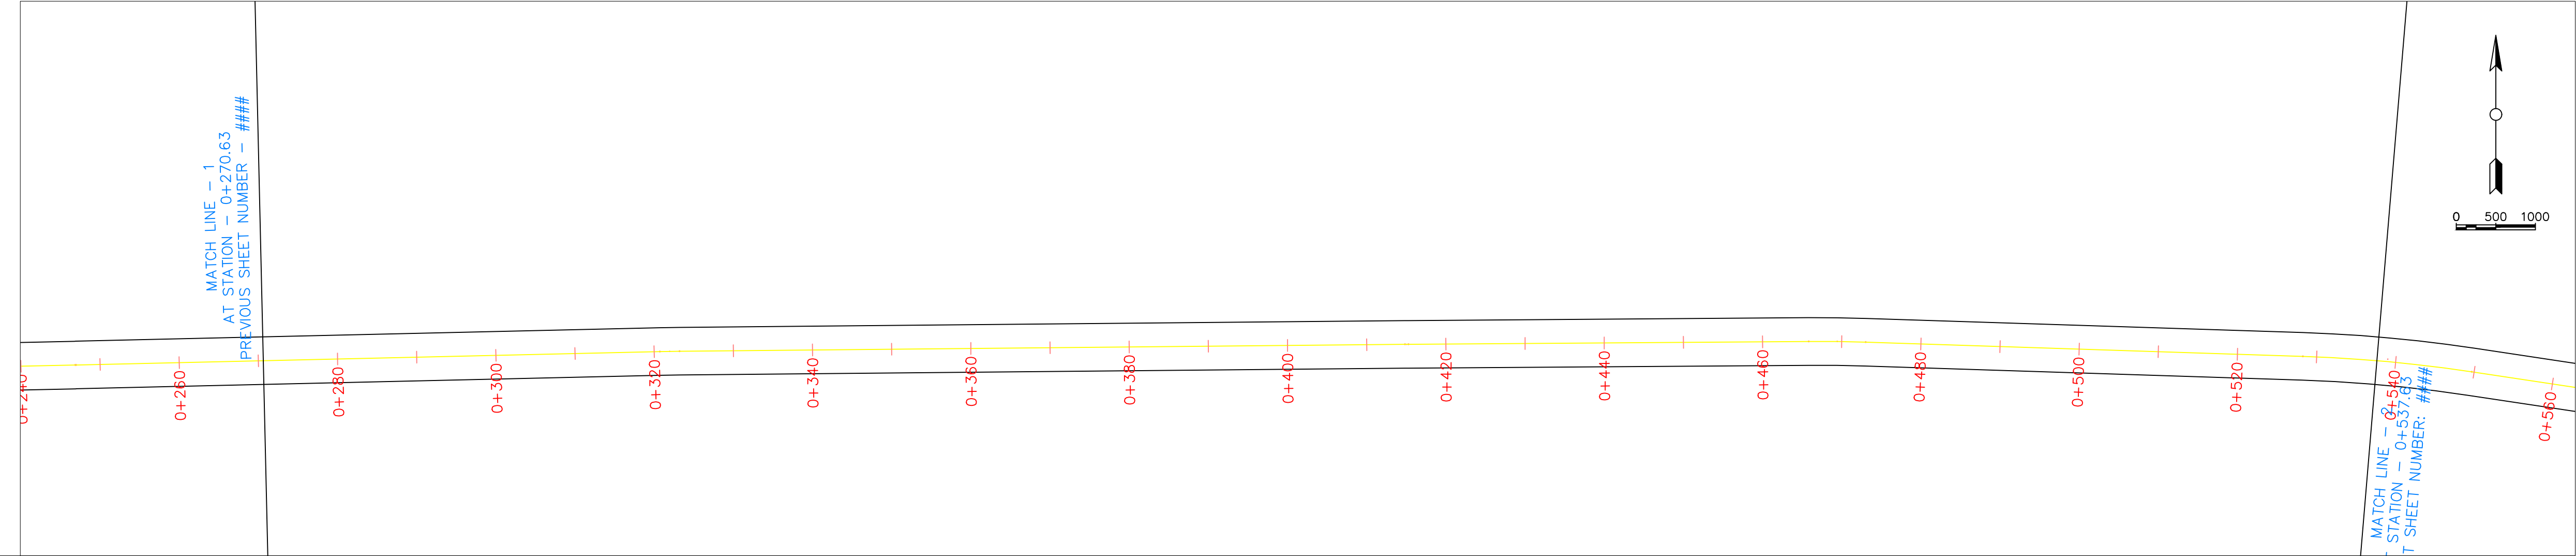

CARIMBOS:

OBRA: Pavimentação Asfáltica

LOCAL: Estrada Municipal de acesso ERS 324
Conteúdo: Planta e Perfil

NOME DO PROPONENTE:
MUNICÍPIO DE ENGENHO VELHO

RESPONSÁVEL TÉCNICO:
Marcio Roberto Lorini
Engenheiro Civil
CREA RS 209657

Assunto: Planta	02
Data 05/2026	
Escala 1:1000	