




ELEVÇÃO FRONTAL
Esc. 1/50

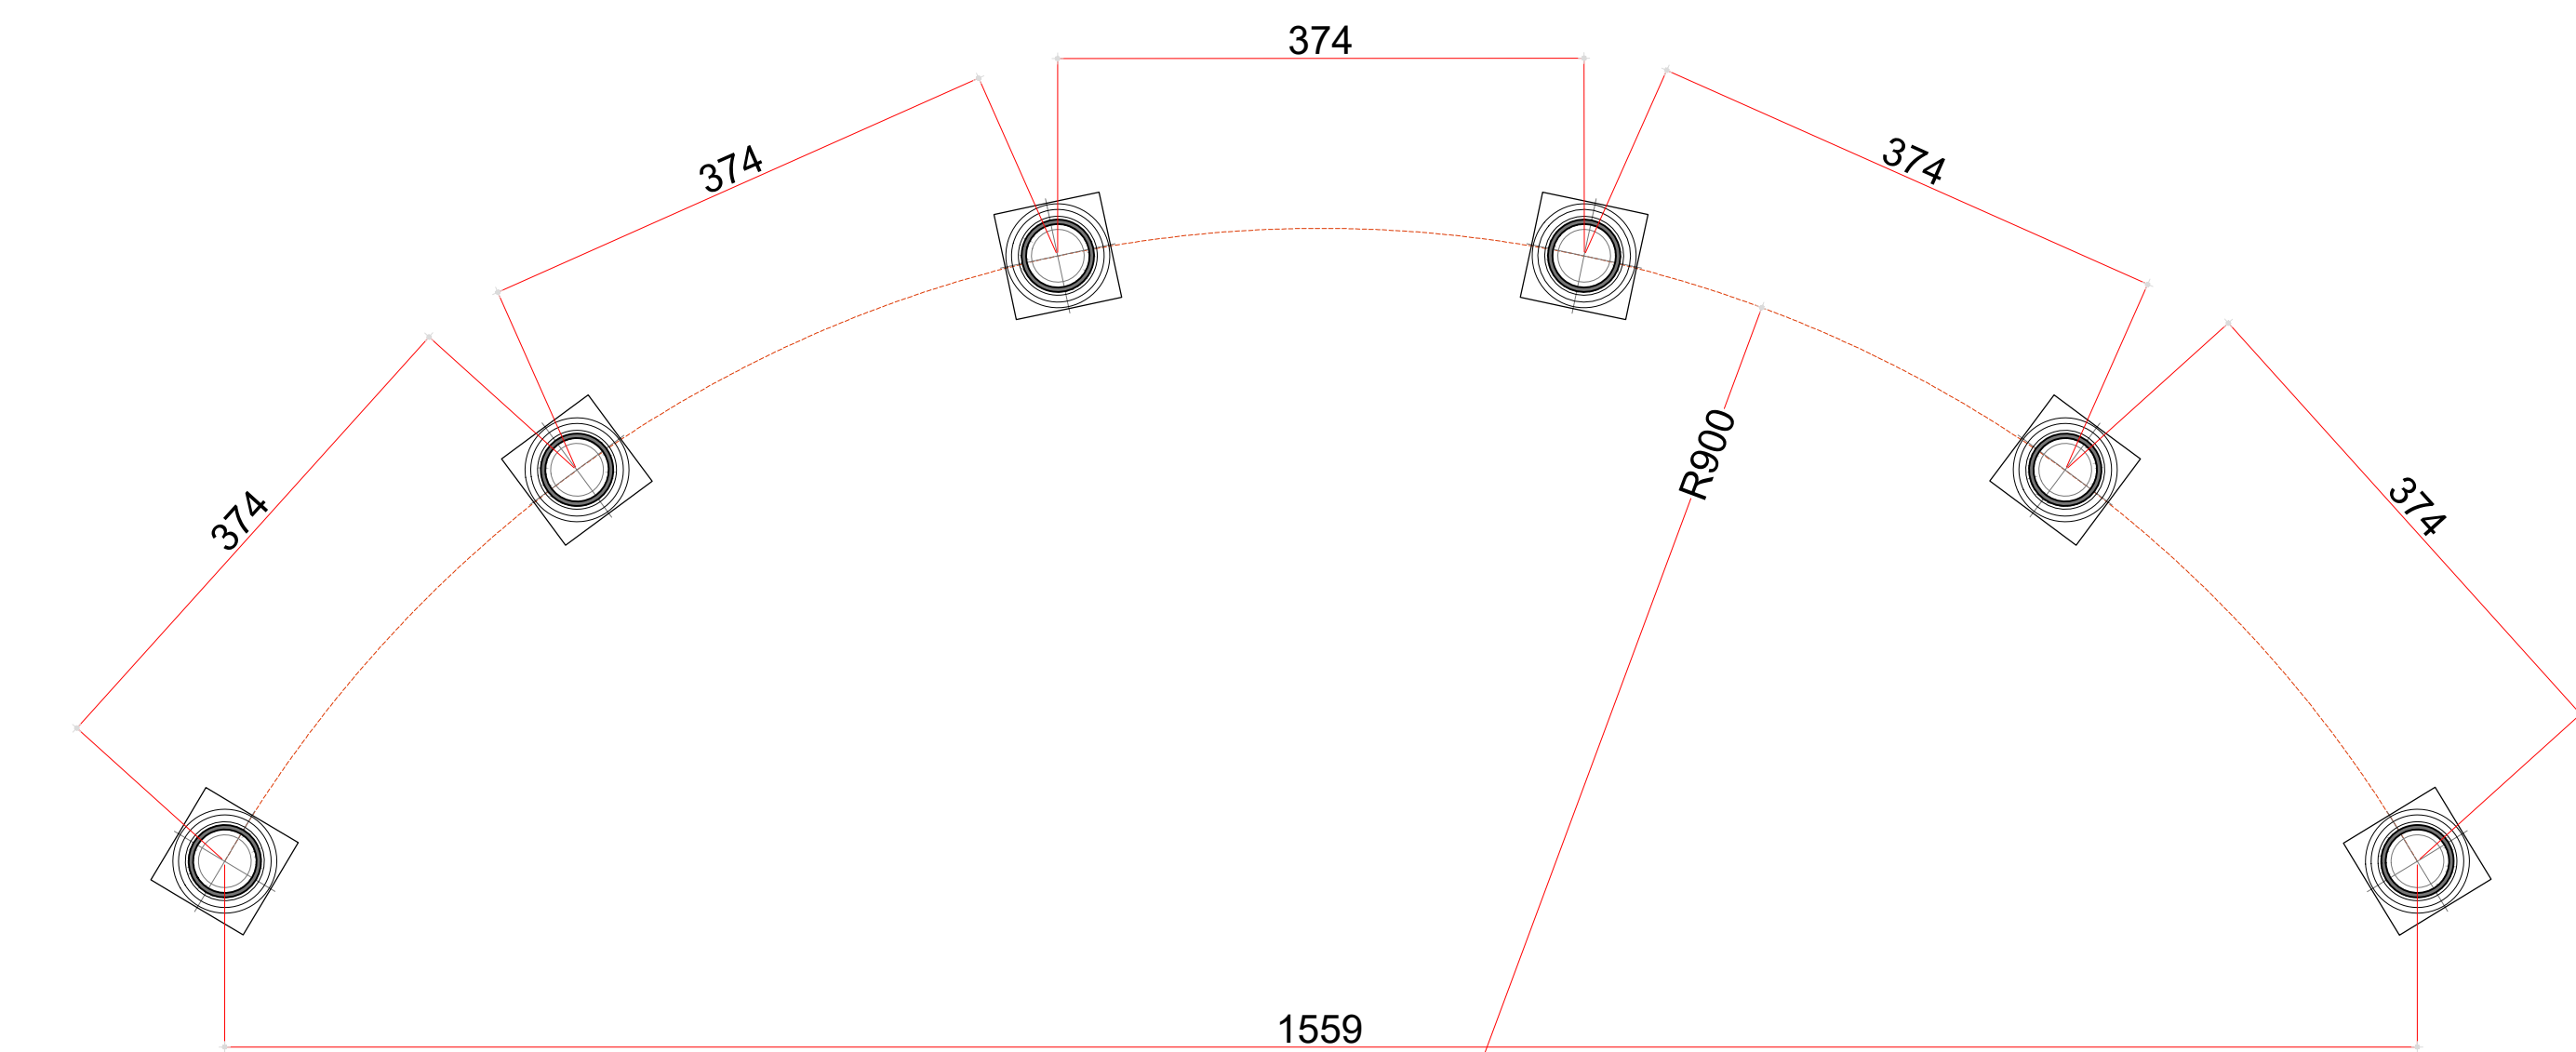



PLANTA BAIXA
Esc. 1/50

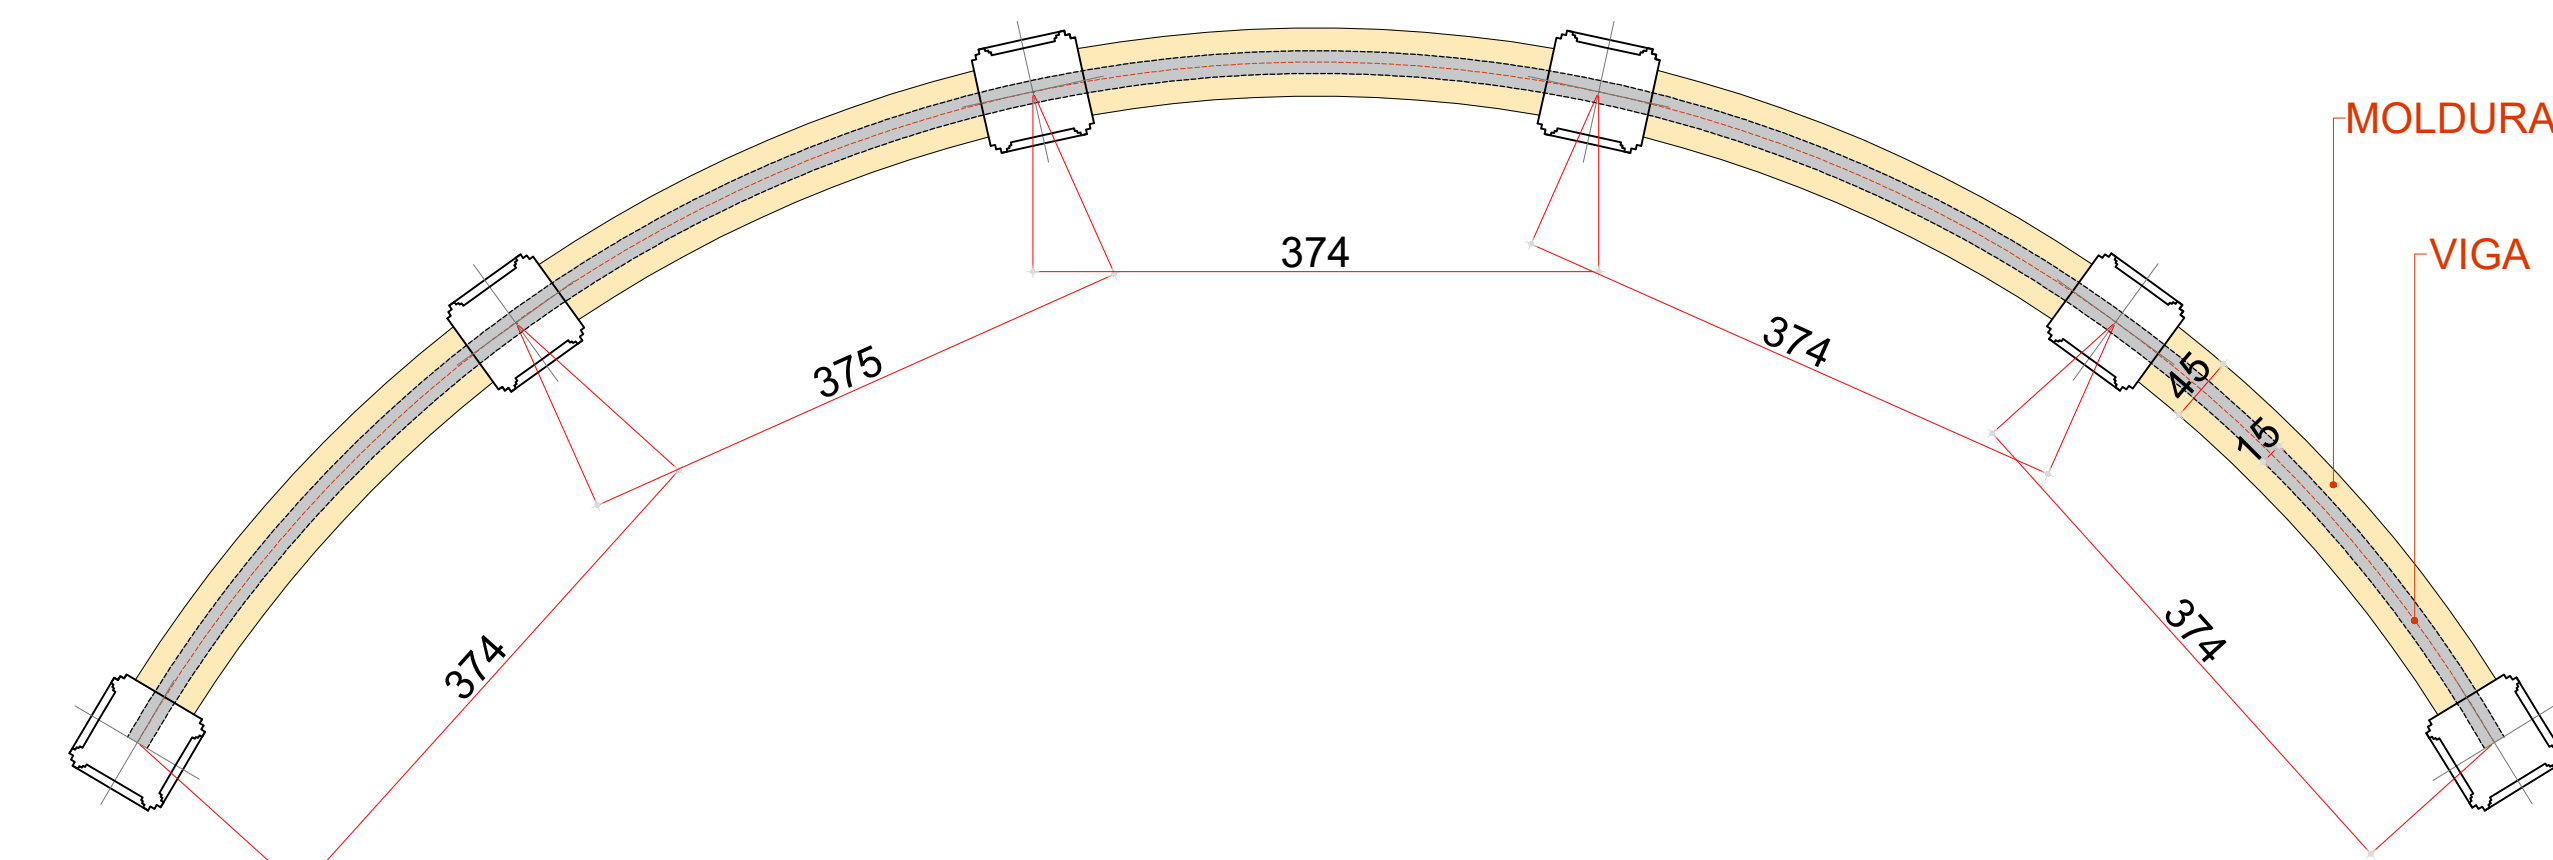


PLANTA BAIXA - CAIXAS DA VIGA
Esc. 1/50

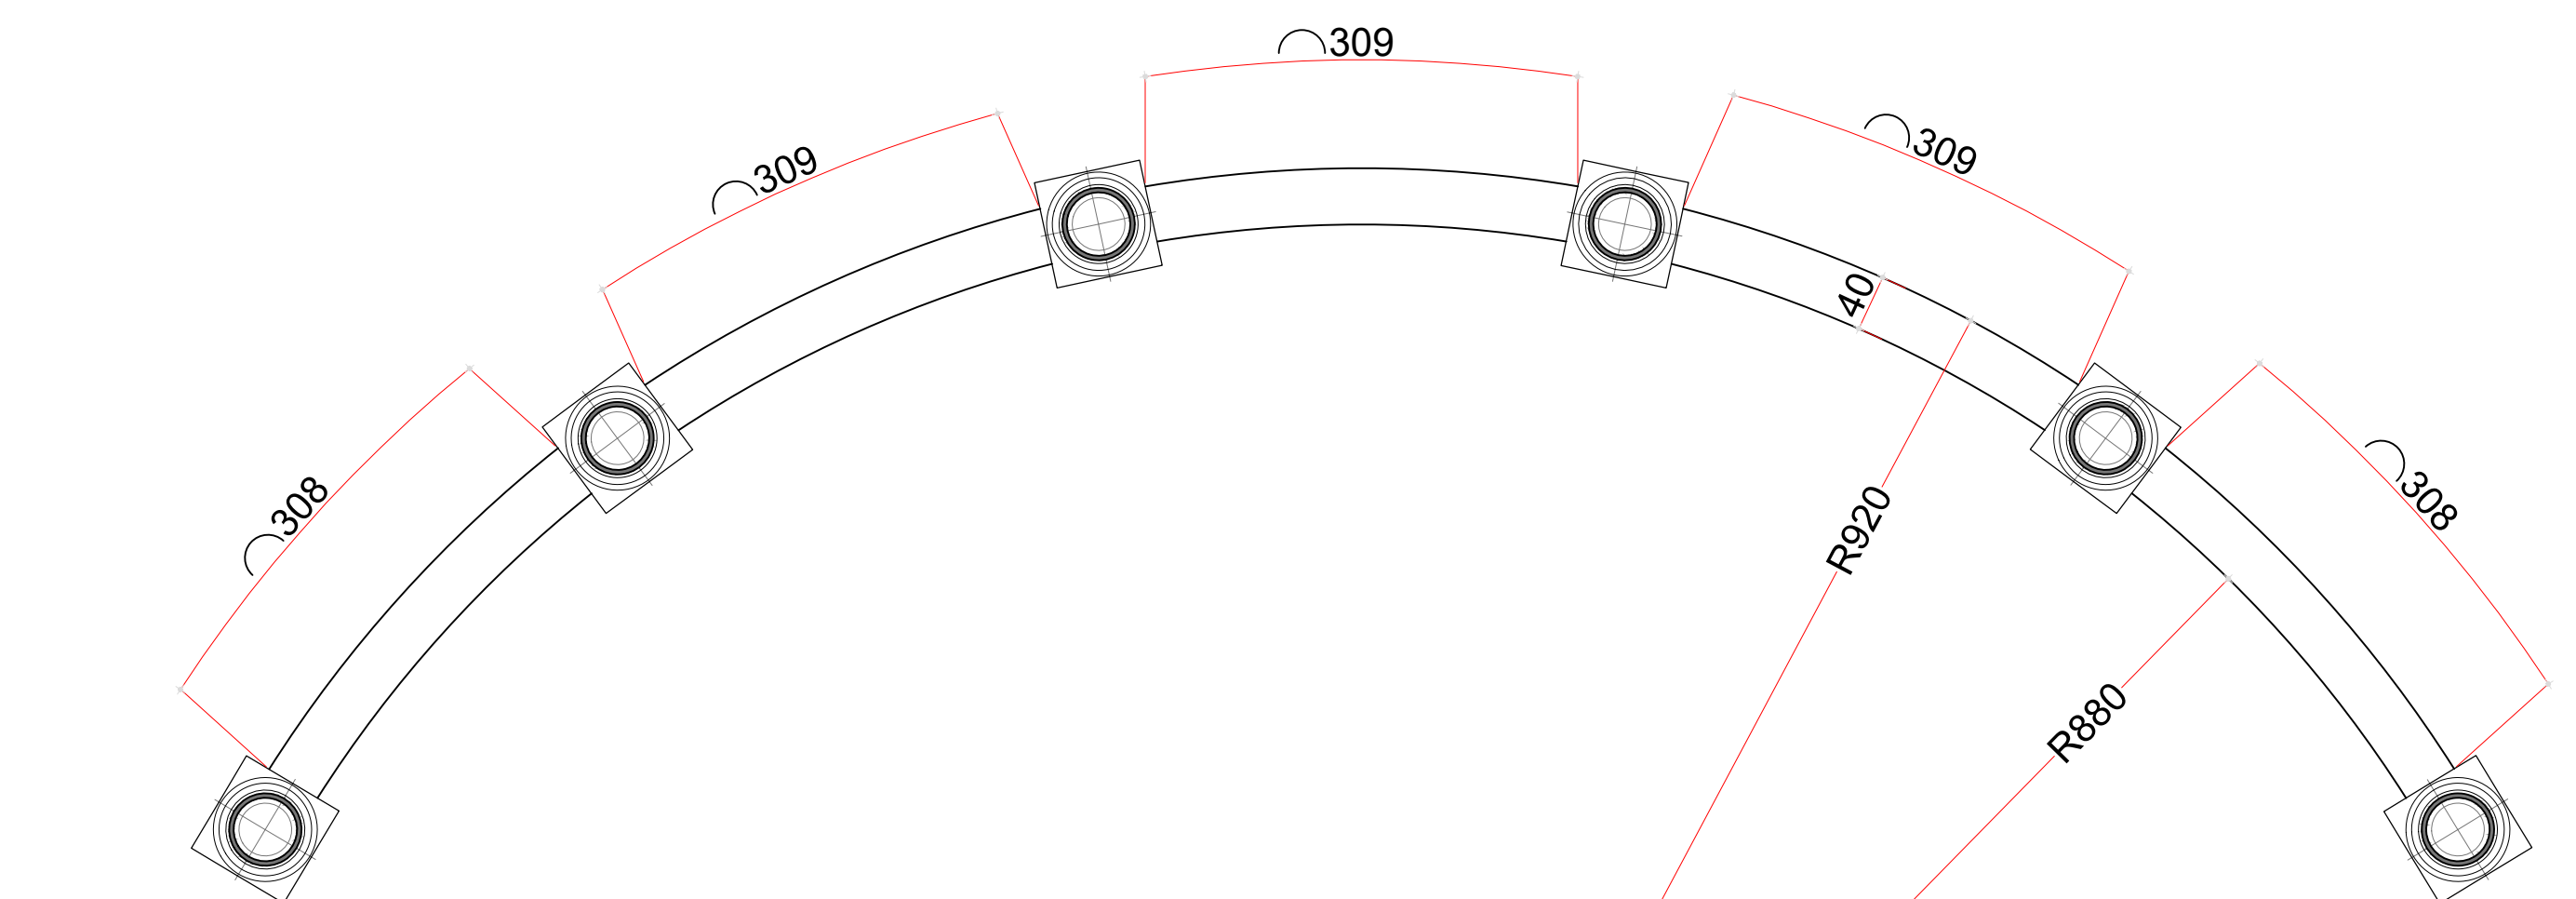


PLANTA BAIXA - ASSENTO
Esc. 1/50

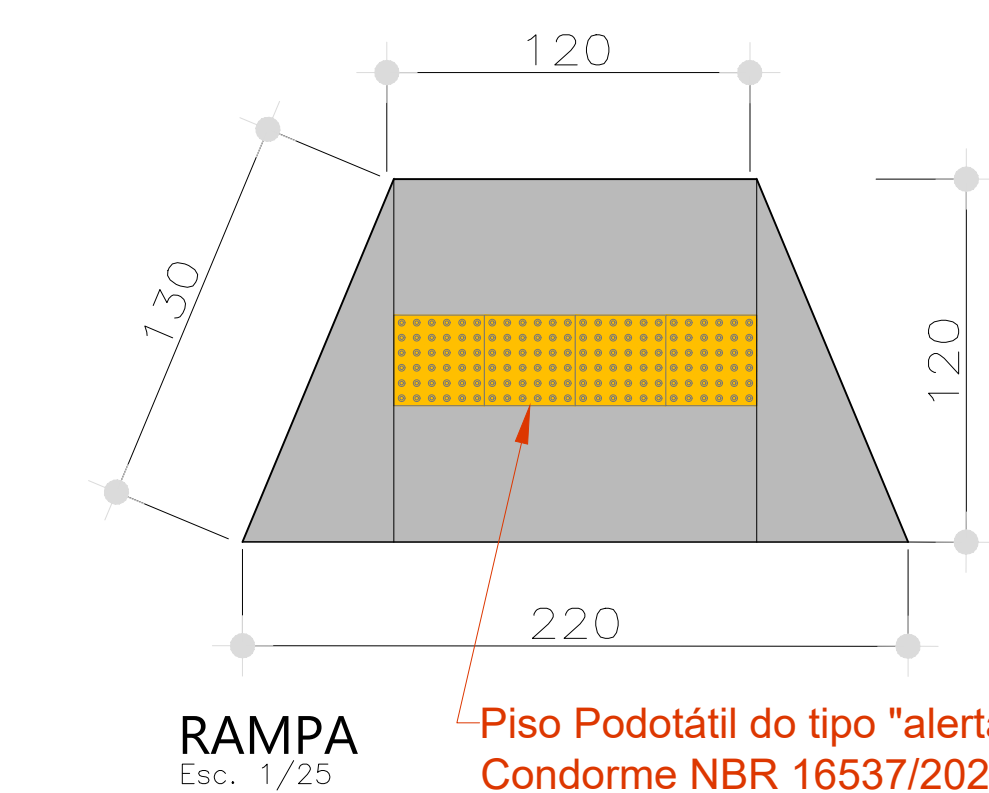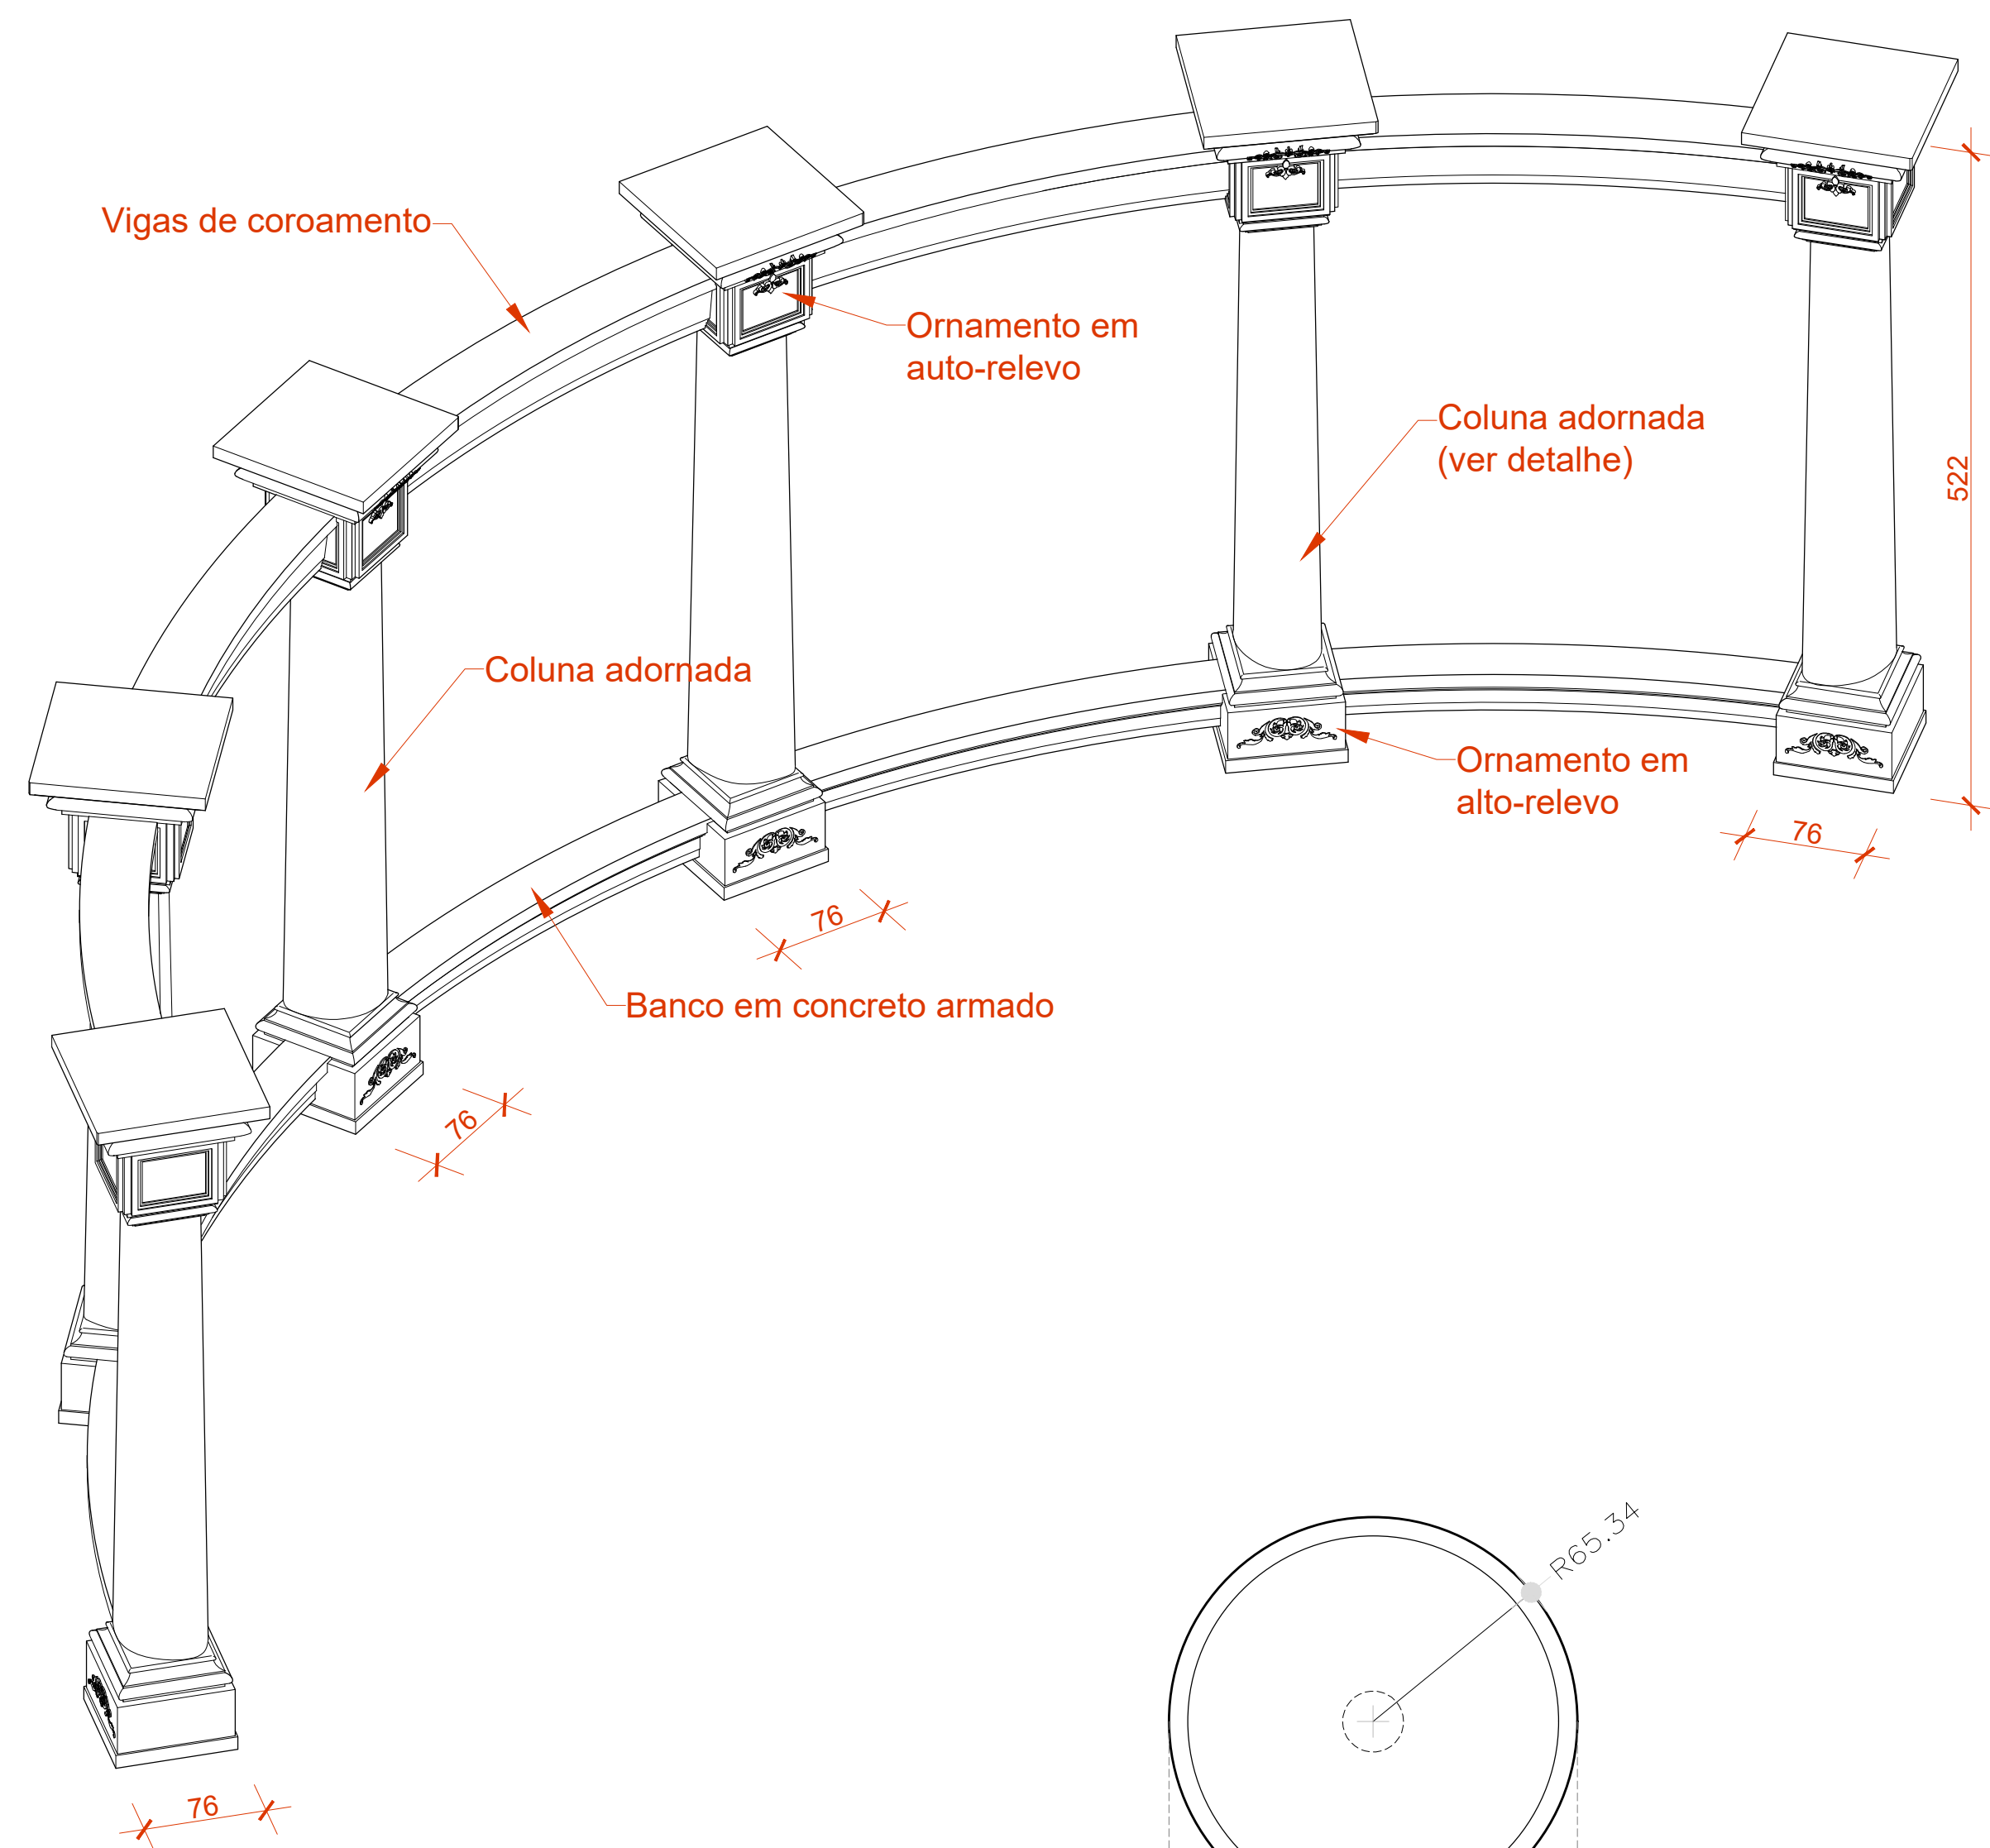



RAMPA
Esc. 1/25

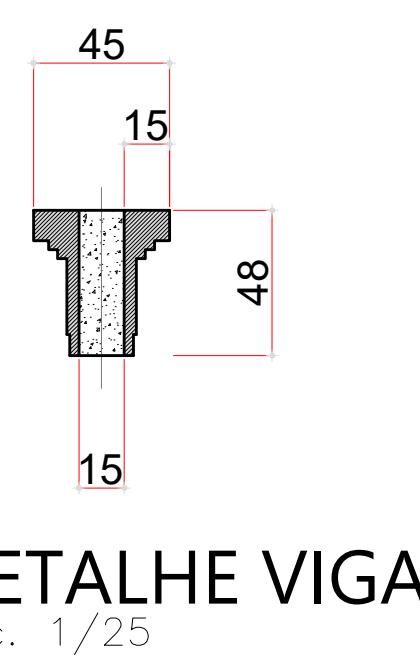


DETALHE VIGA
Esc. 1/25

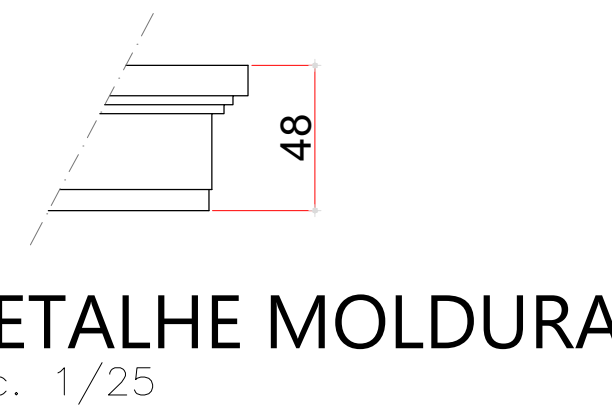


DETALHE MOLDURA
Esc. 1/25

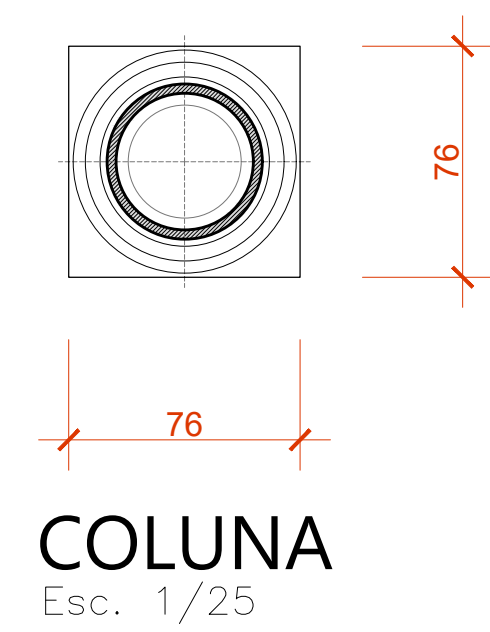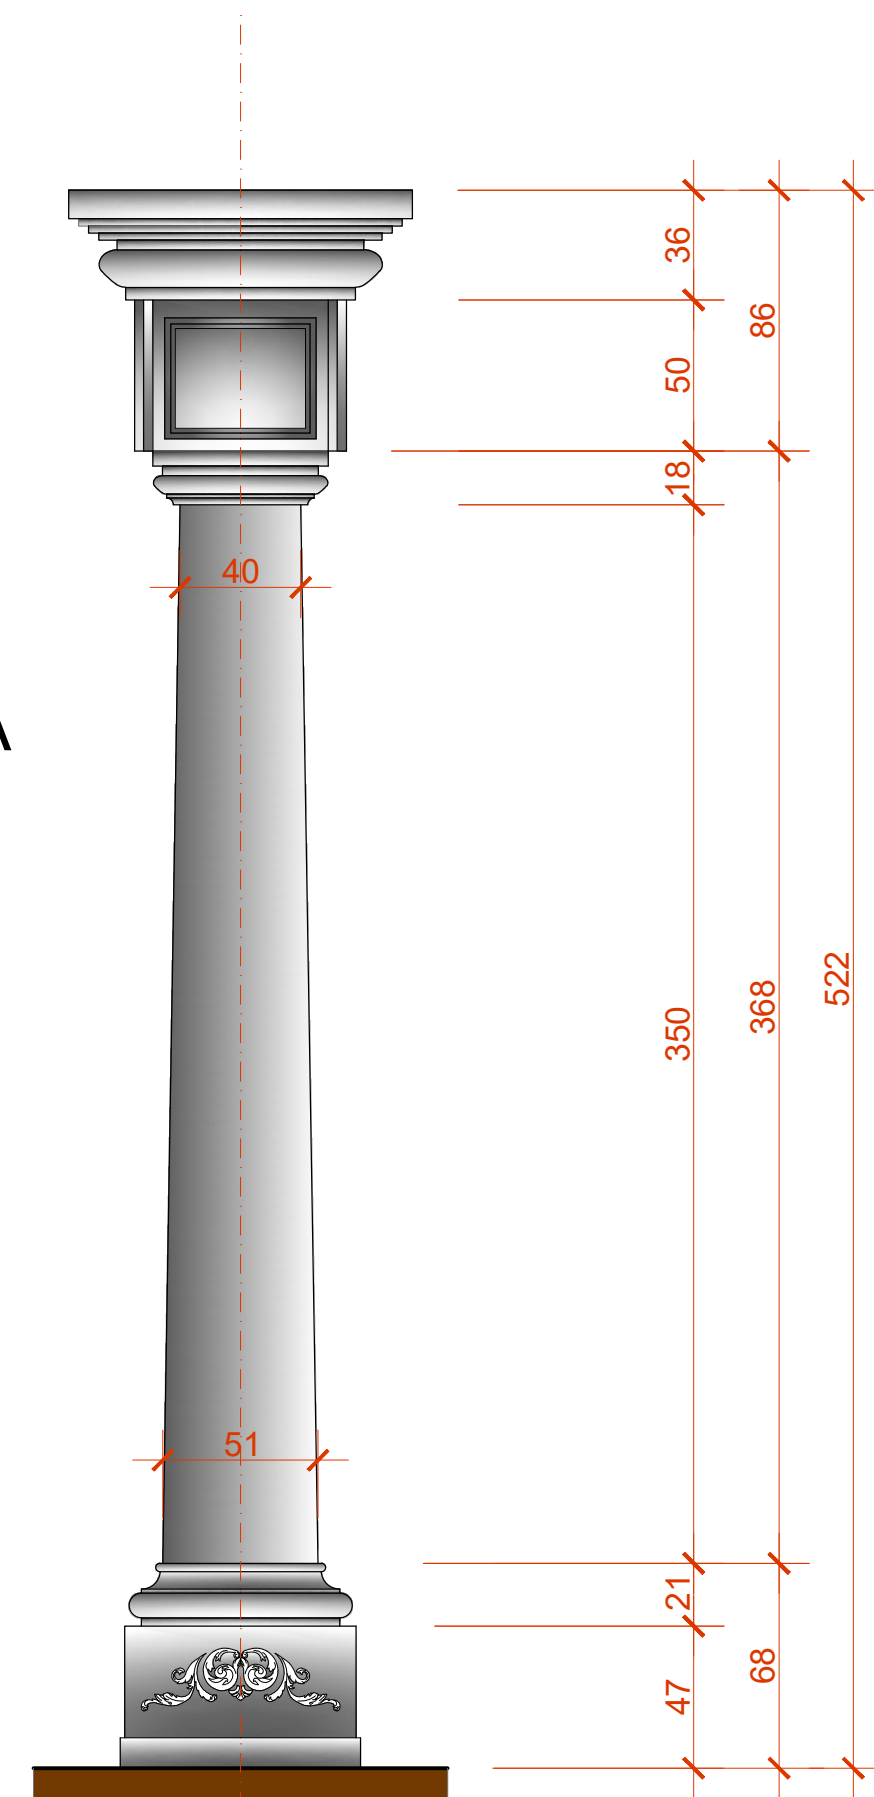


COLUNA
Esc. 1/25

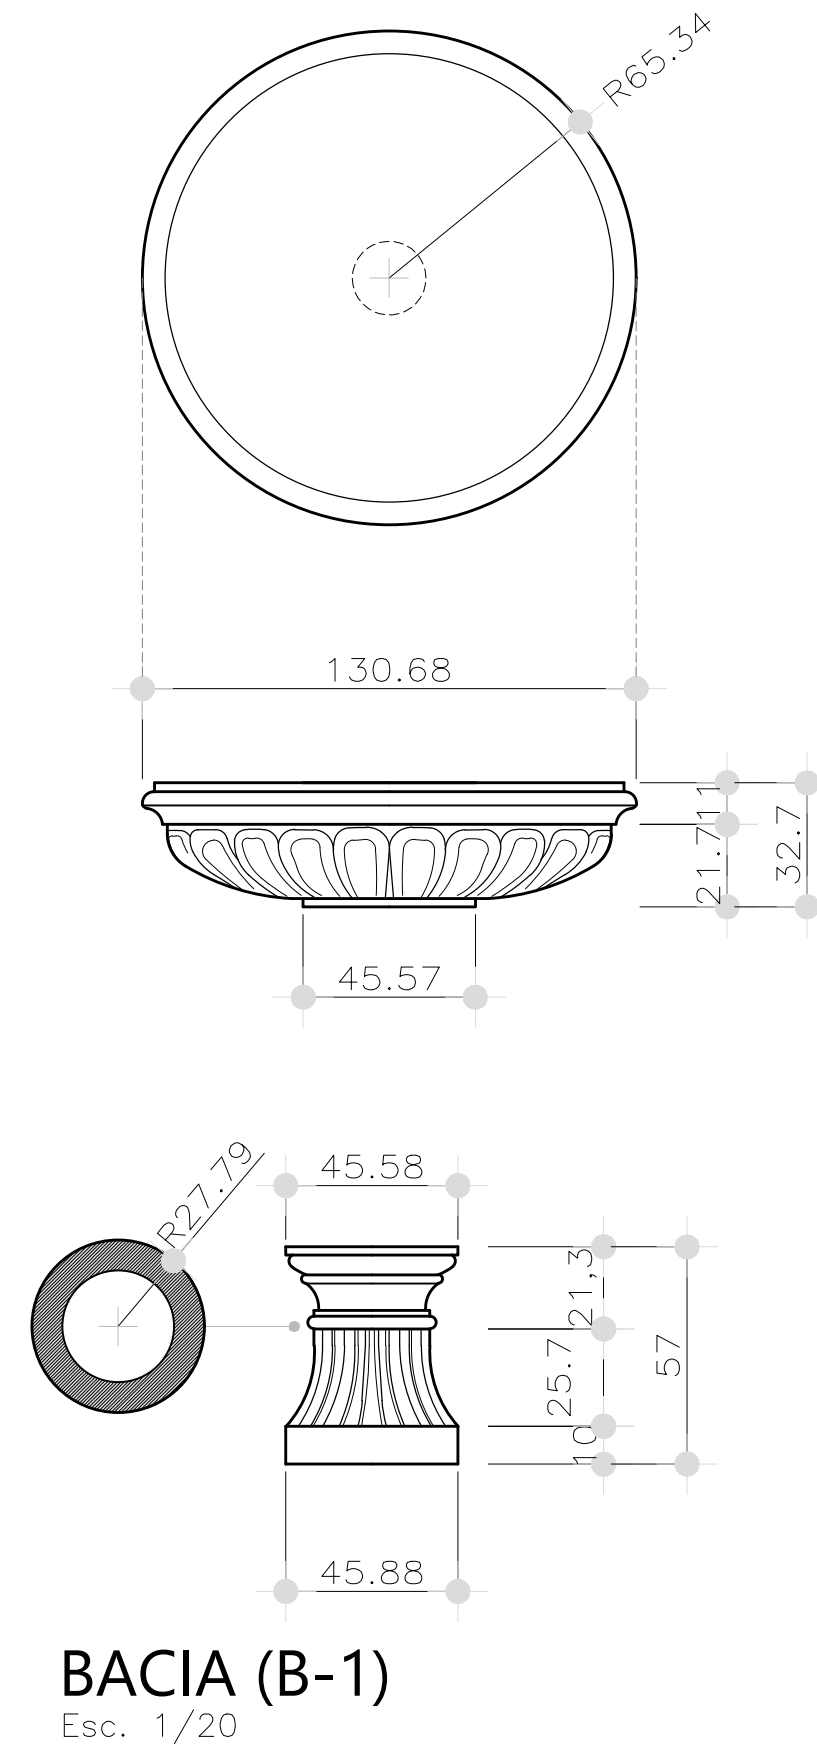


BACIA (B-1)
Esc. 1/20

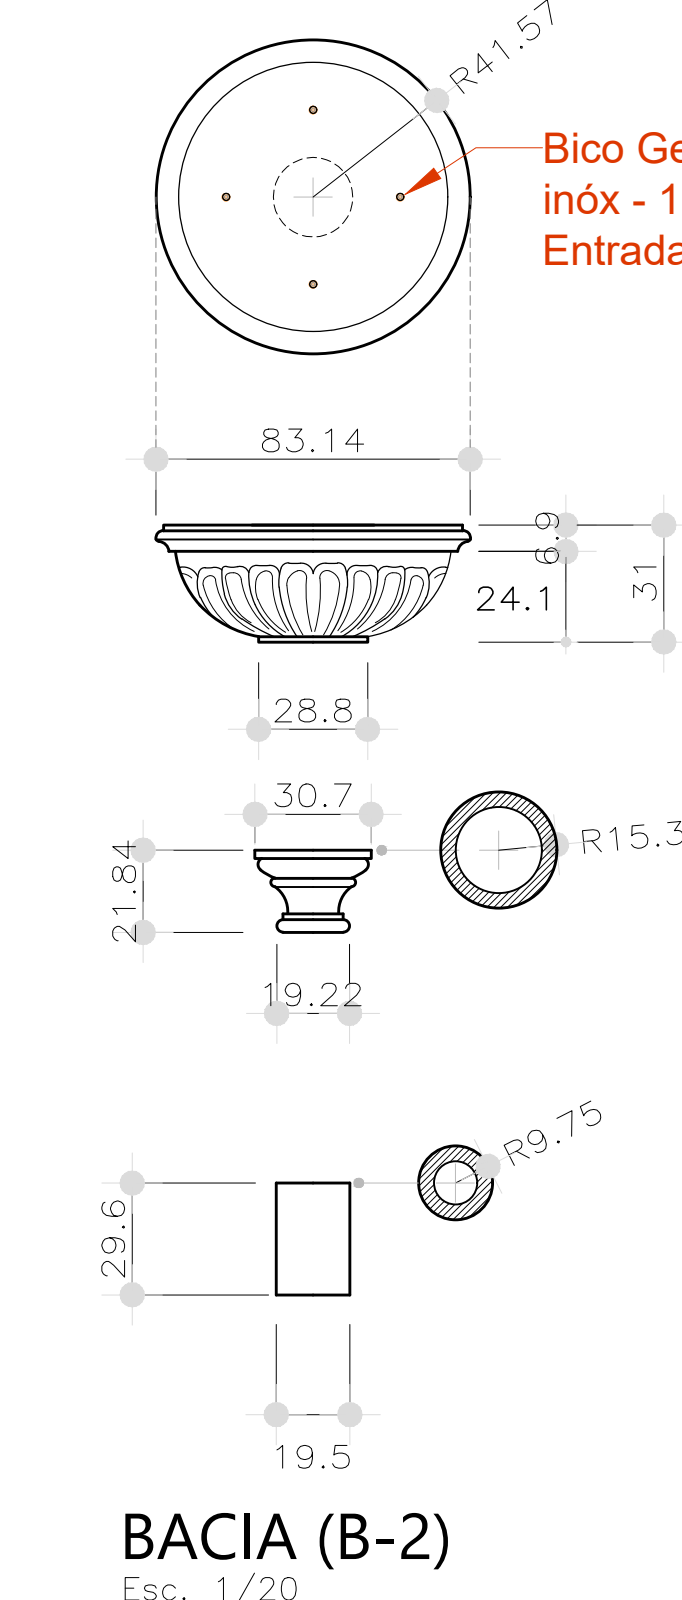


BACIA (B-2)
Esc. 1/20

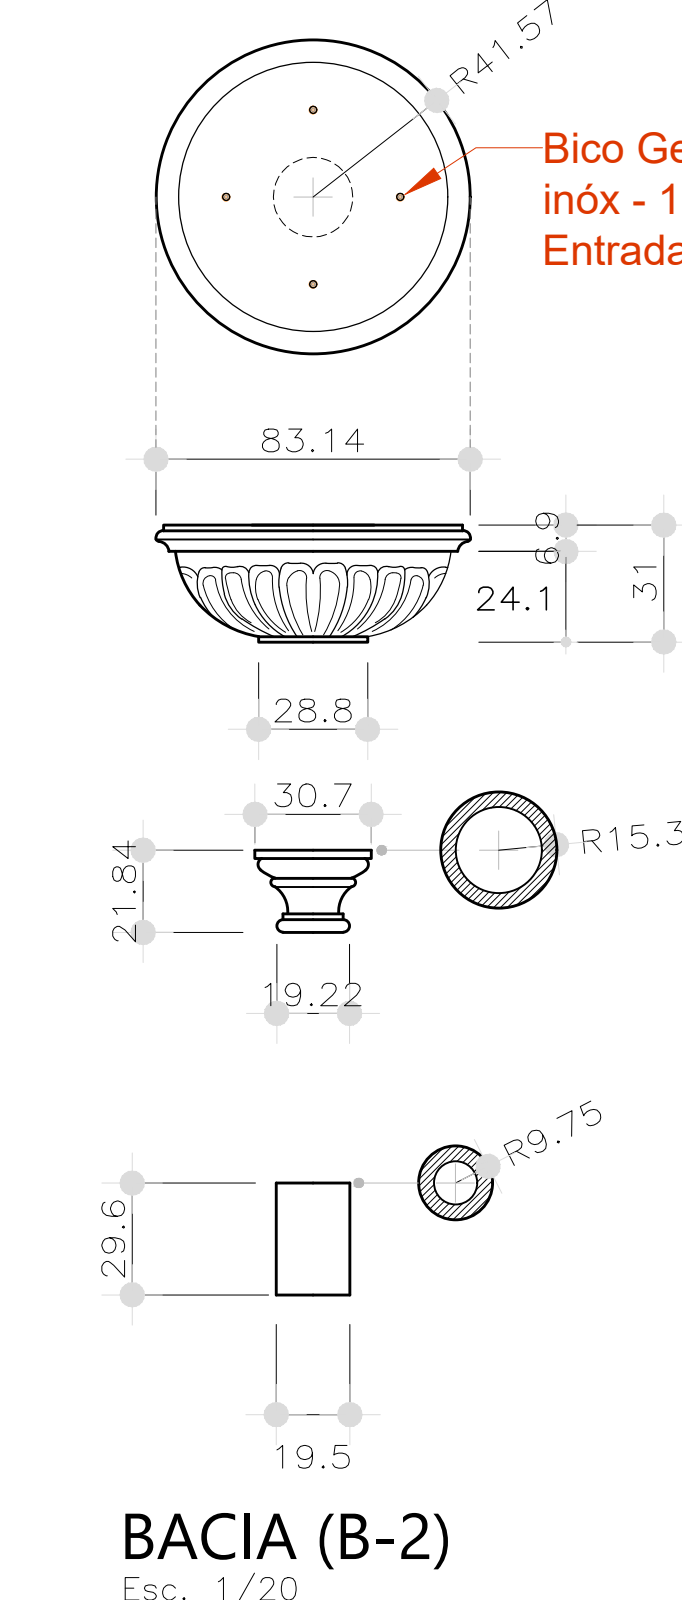


BACIA (B-3)
Esc. 1/20

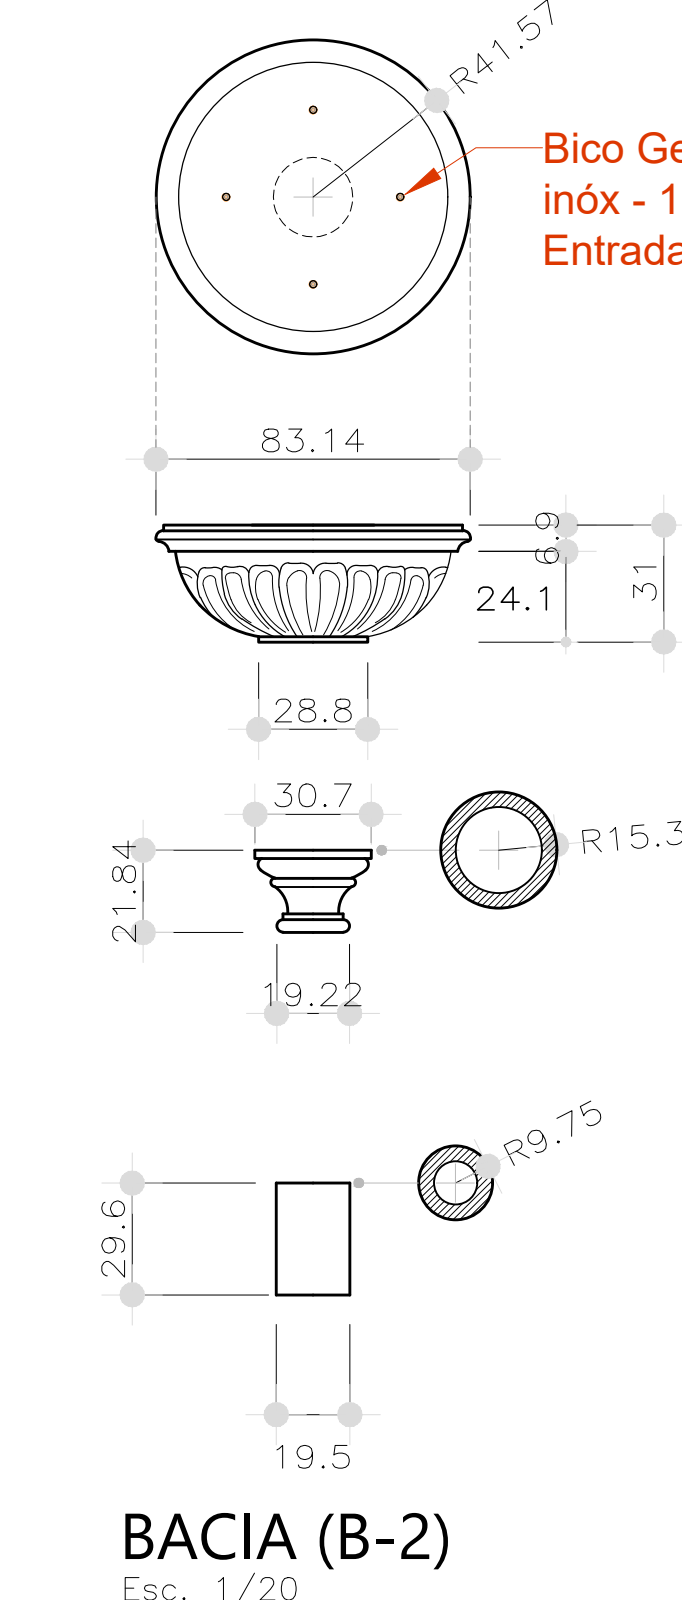


BACIA (B-4)
Esc. 1/20

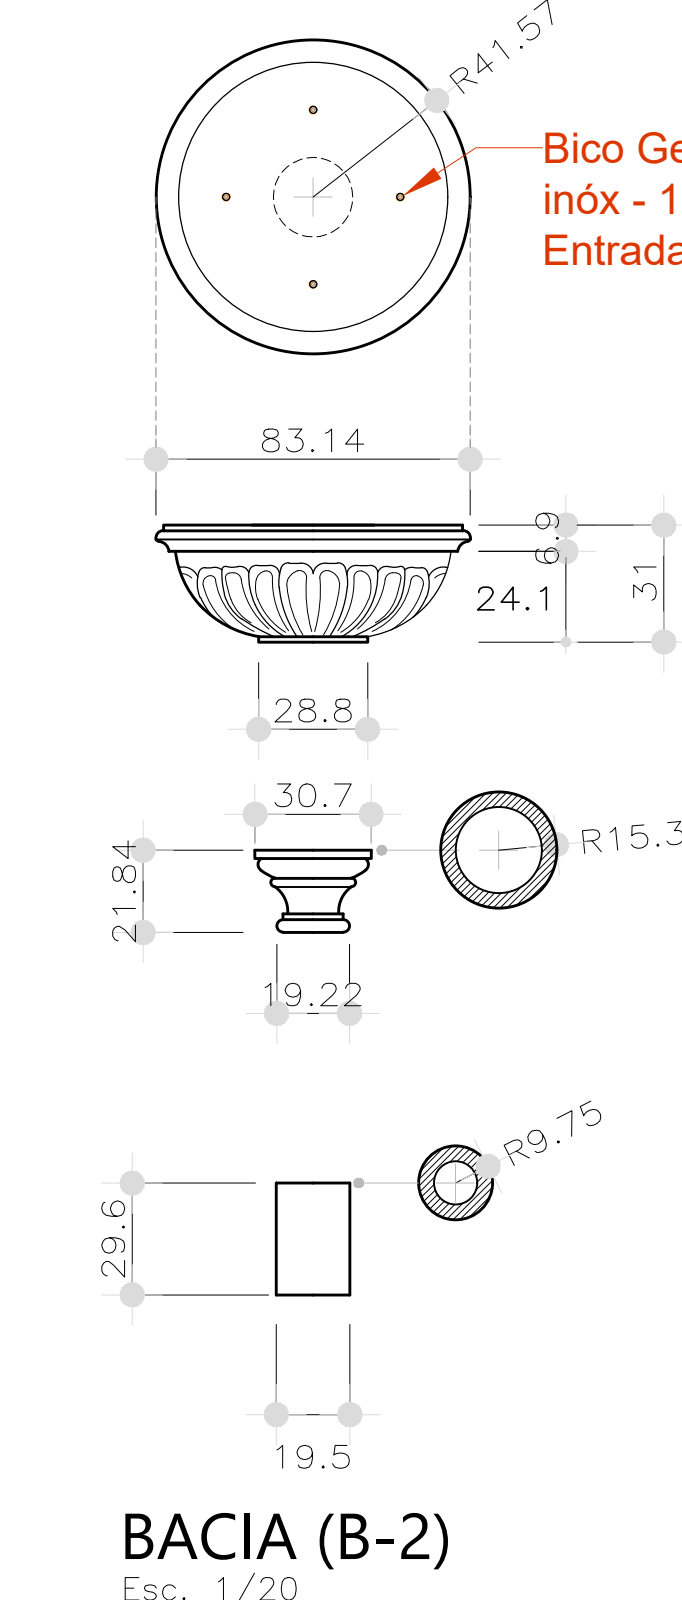


BACIA (B-5)
Esc. 1/20

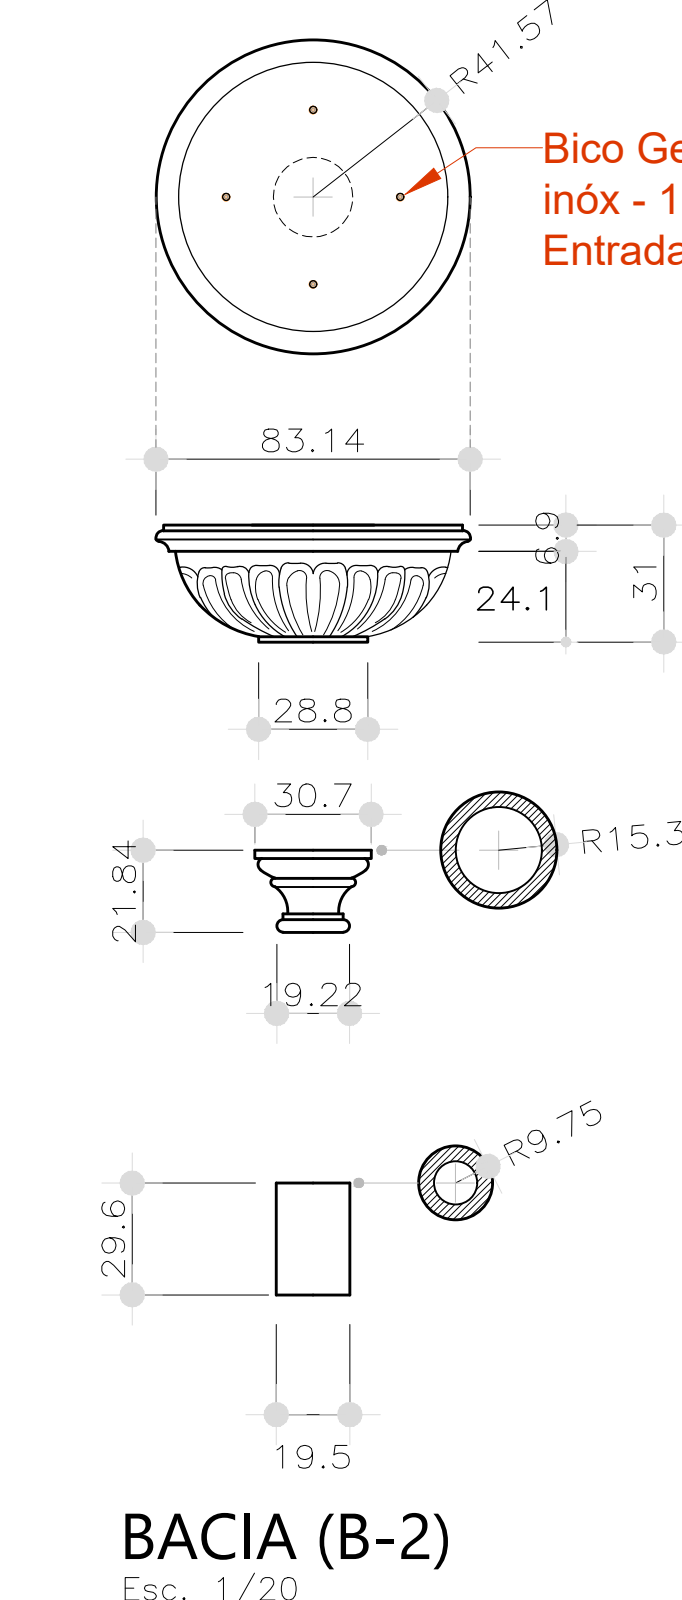


BACIA (B-6)
Esc. 1/20

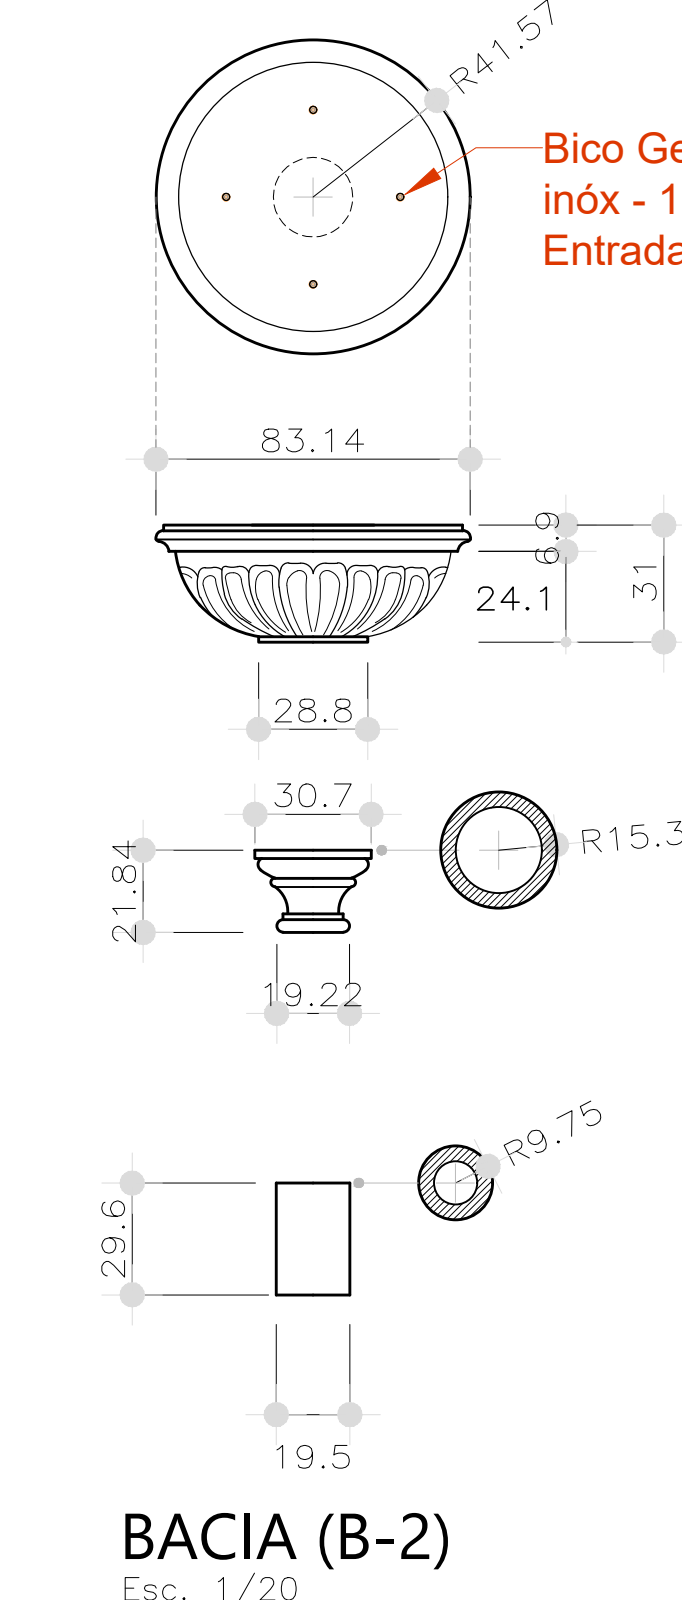


BACIA (B-7)
Esc. 1/20

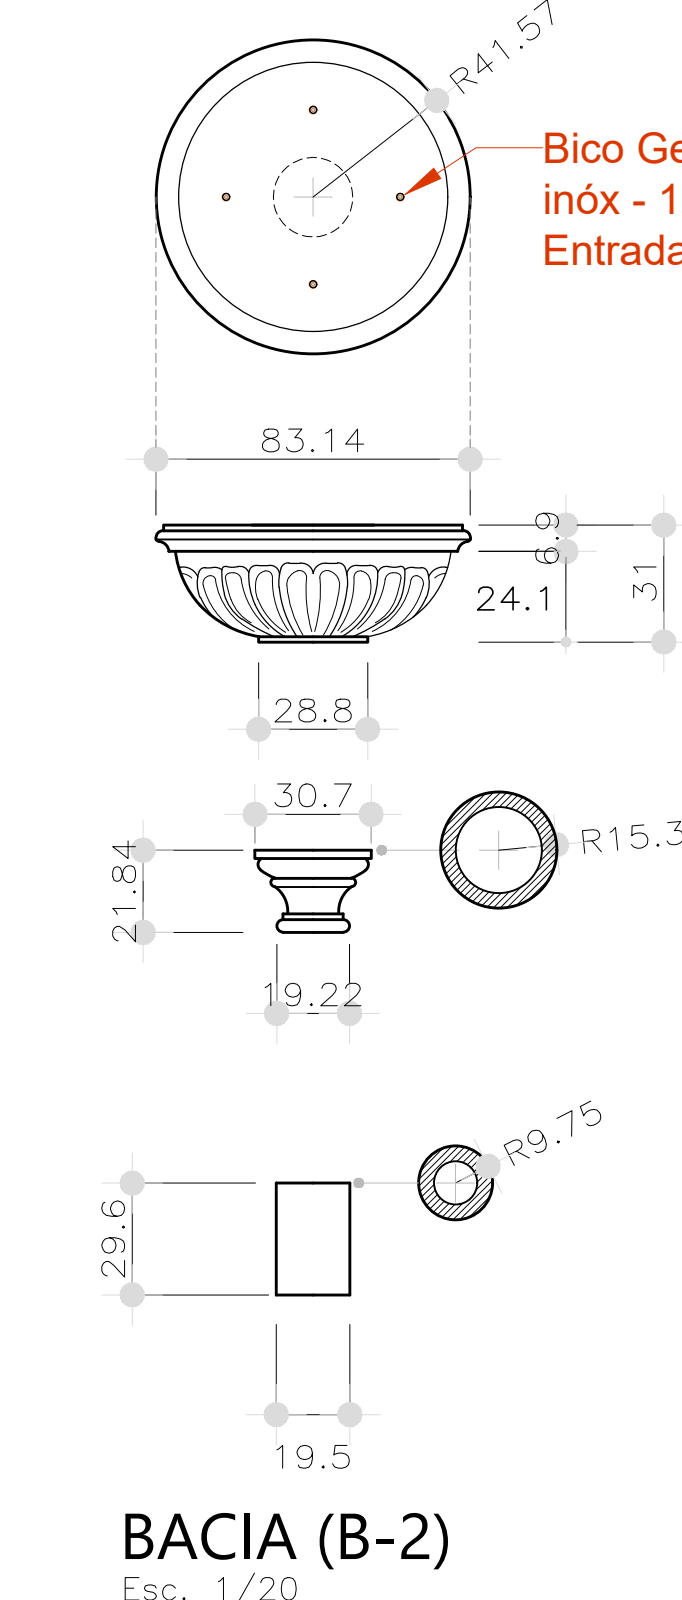


BACIA (B-8)
Esc. 1/20

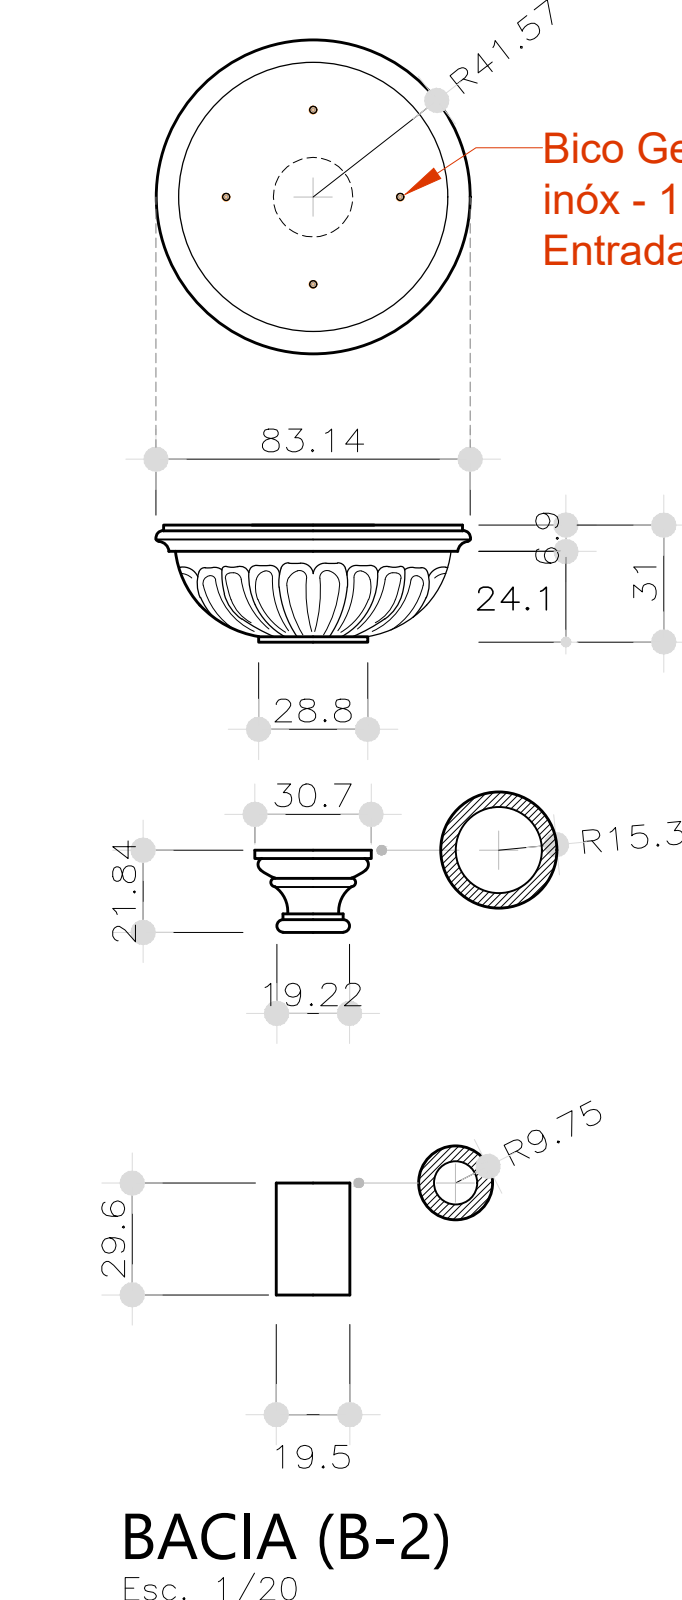


BACIA (B-9)
Esc. 1/20

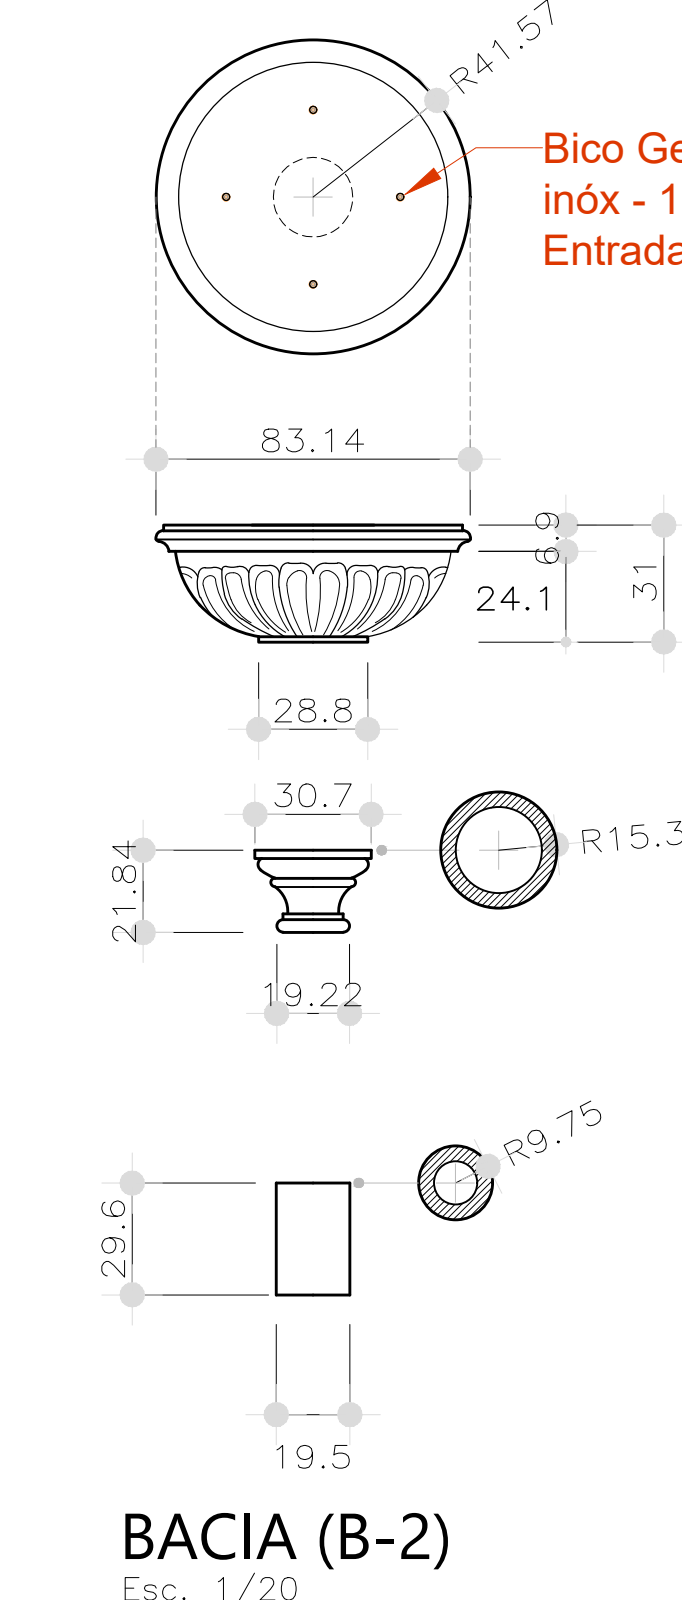


BACIA (B-10)
Esc. 1/20

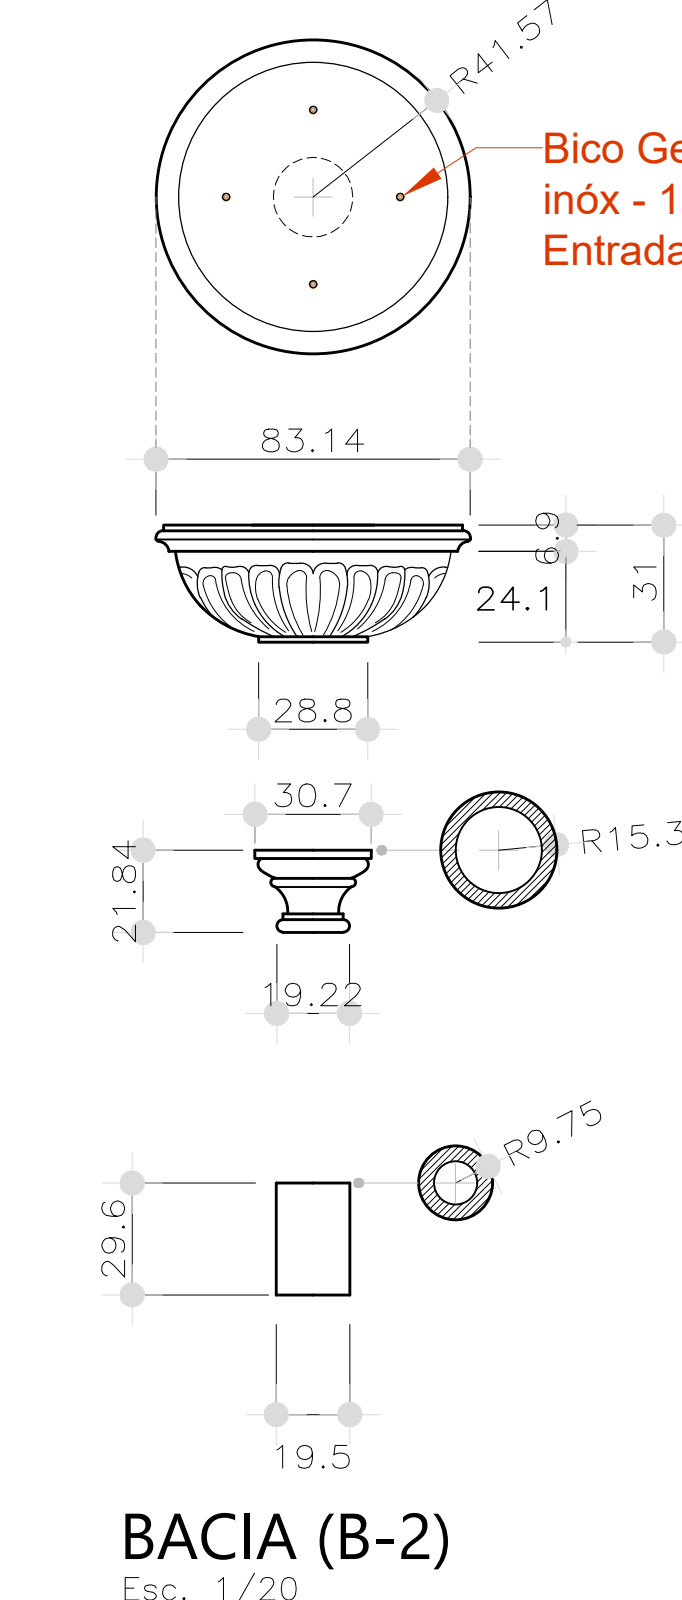


BACIA (B-11)
Esc. 1/20

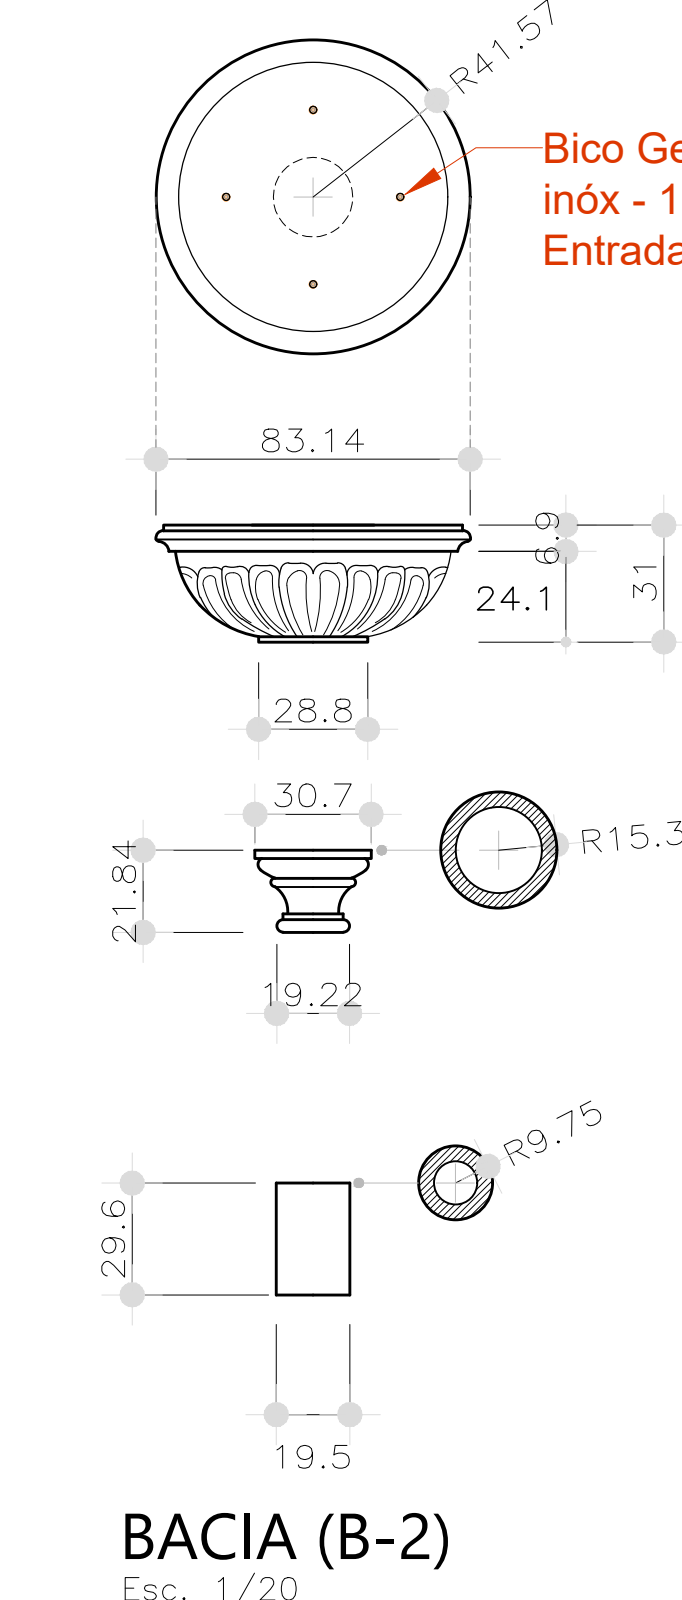


BACIA (B-12)
Esc. 1/20

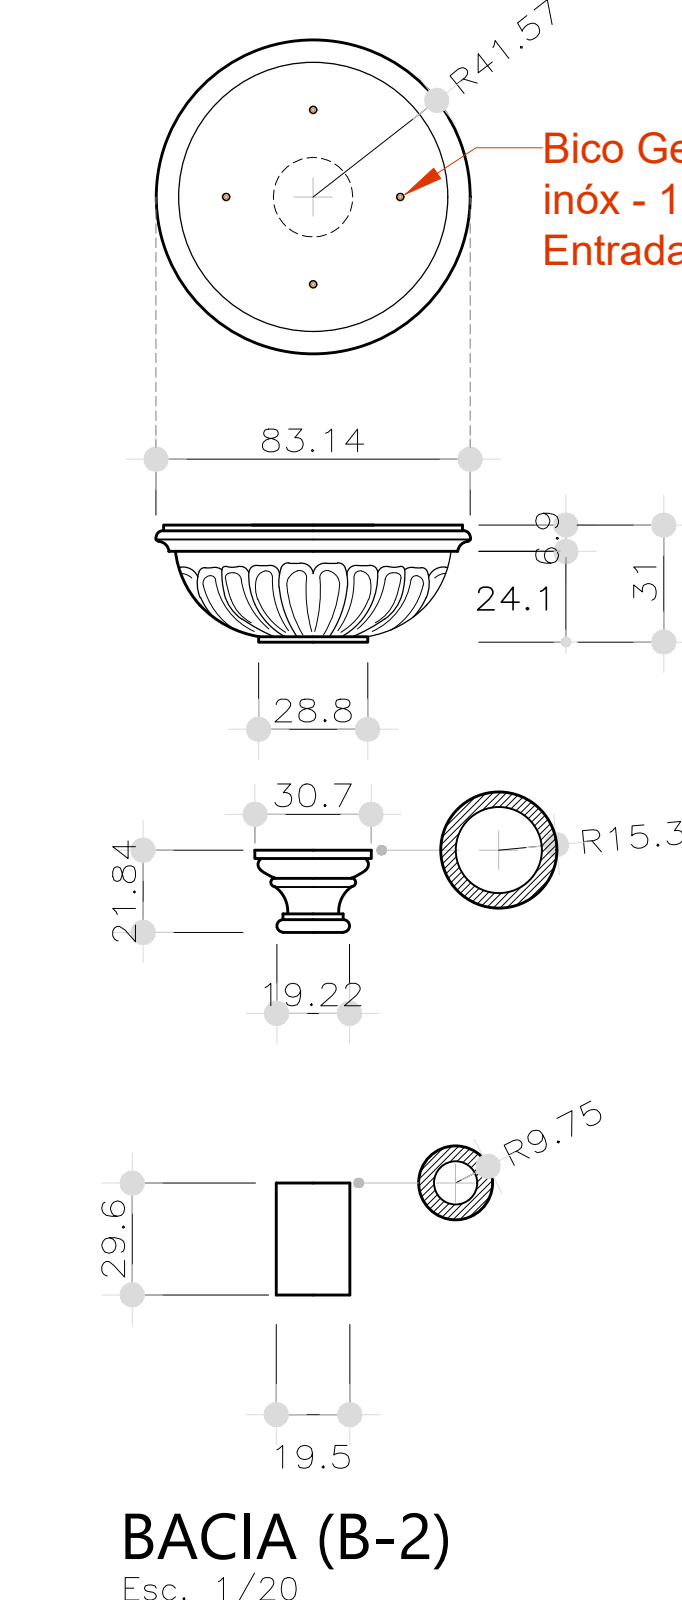


BACIA (B-13)
Esc. 1/20

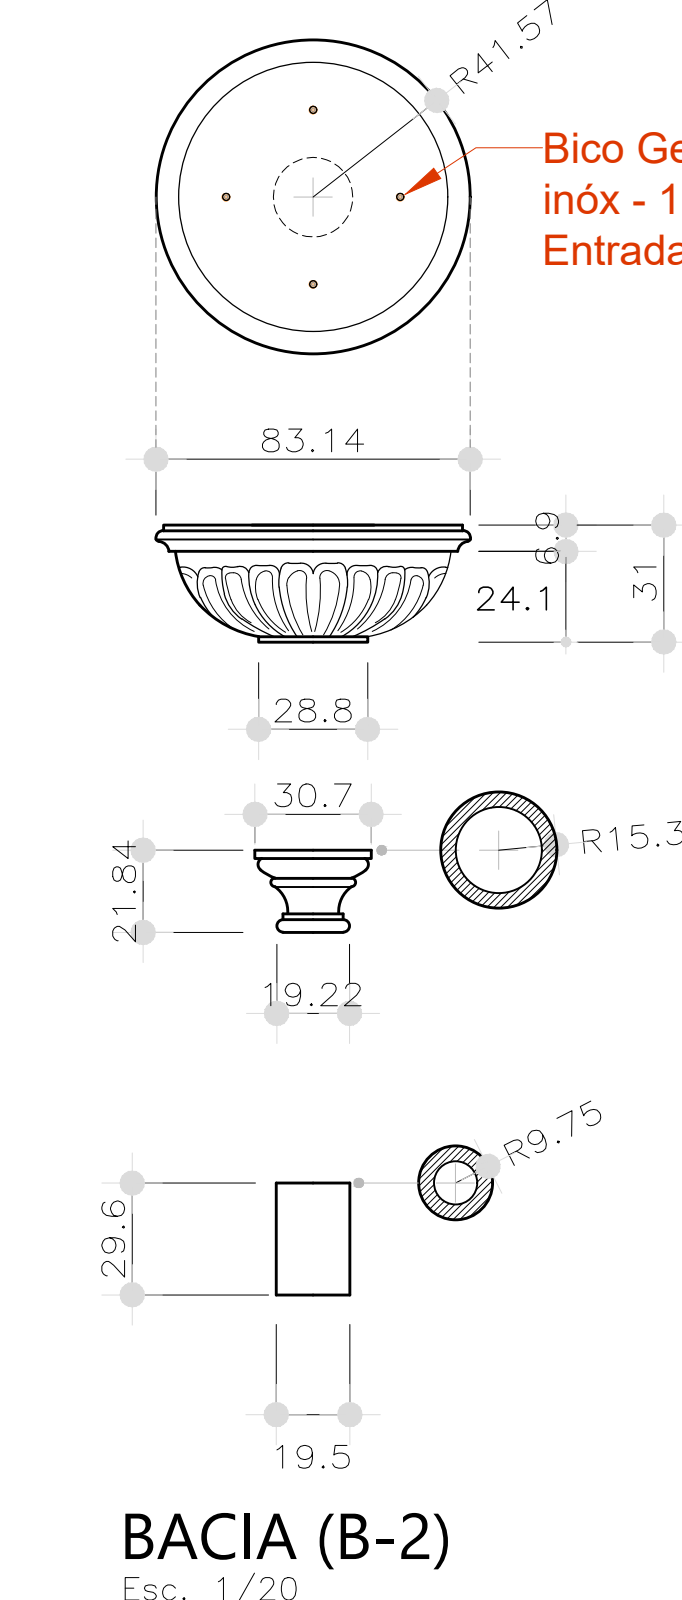


BACIA (B-14)
Esc. 1/20

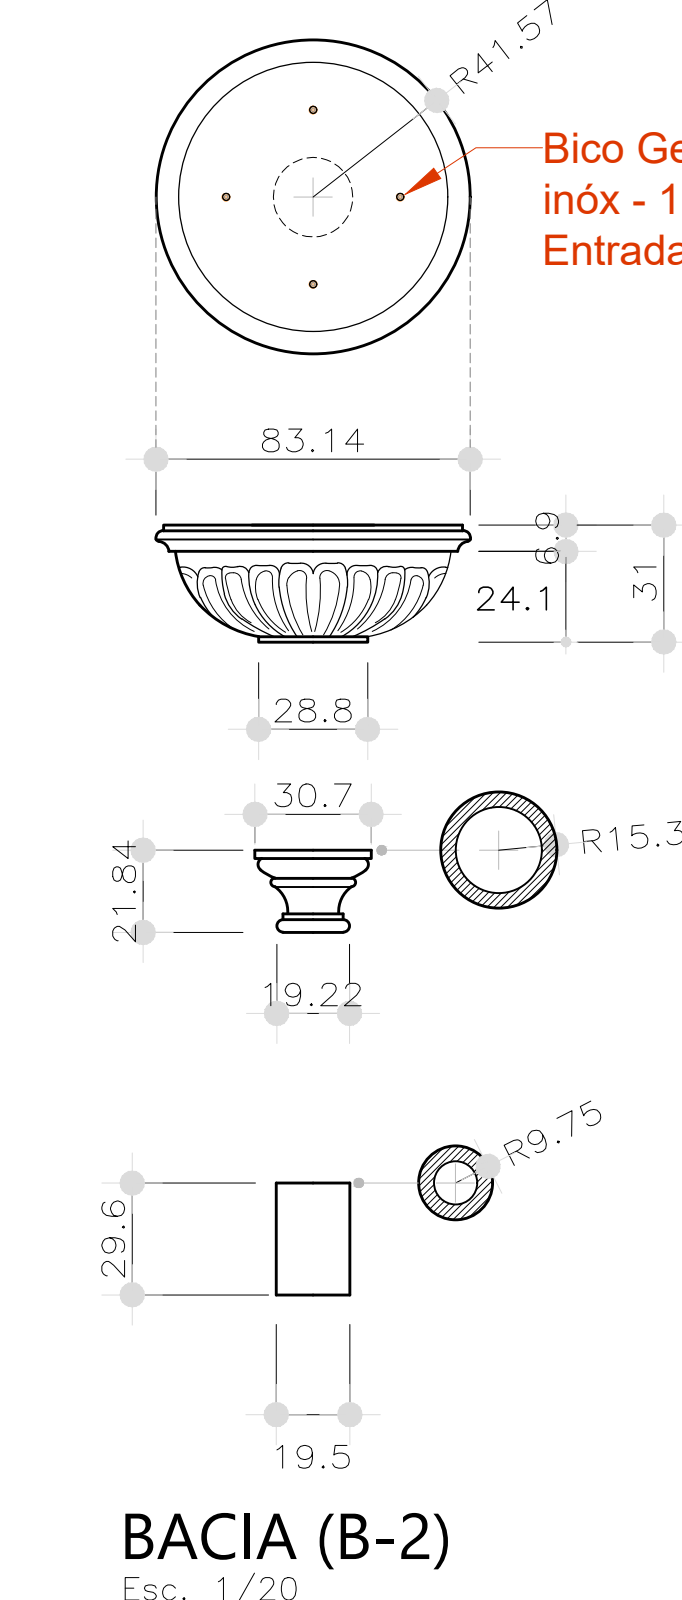


BACIA (B-15)
Esc. 1/20

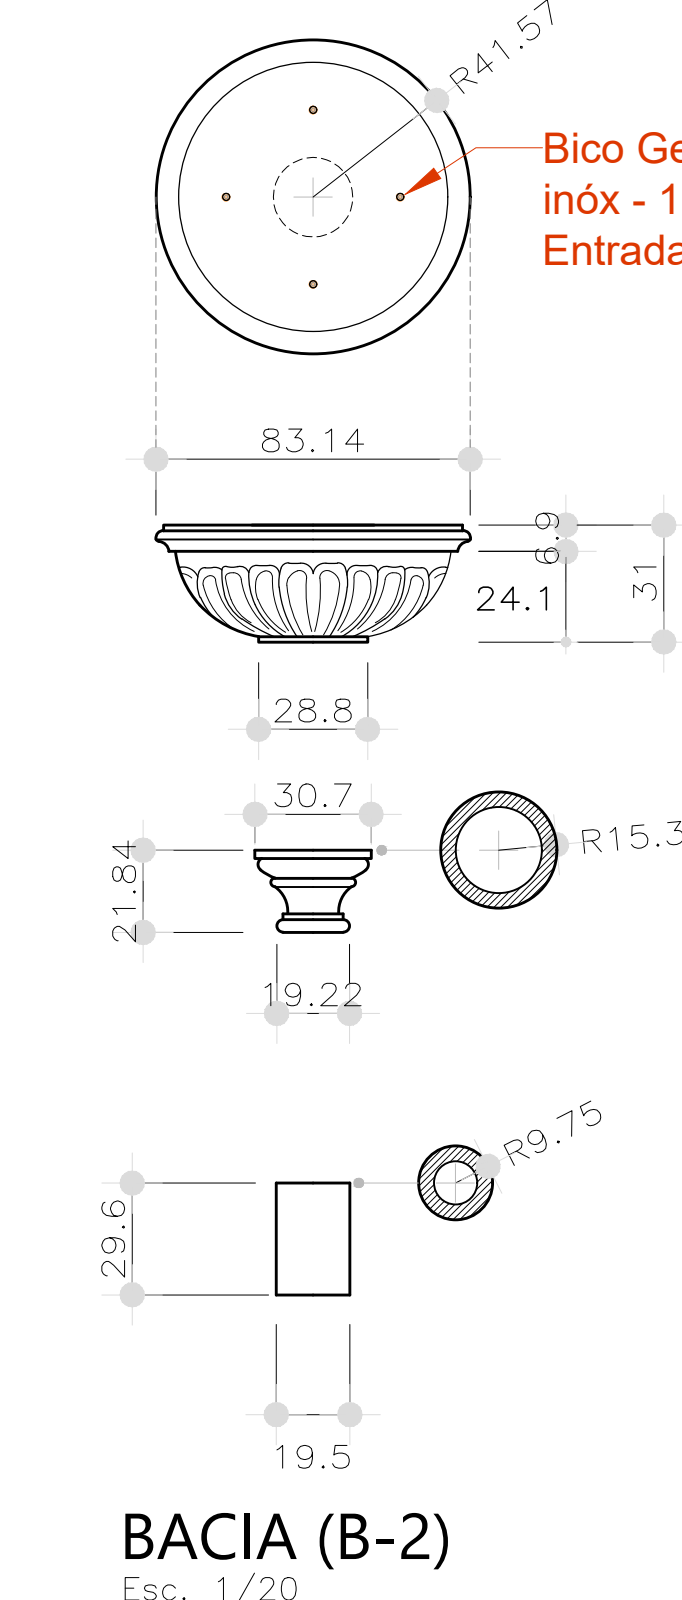


BACIA (B-16)
Esc. 1/20

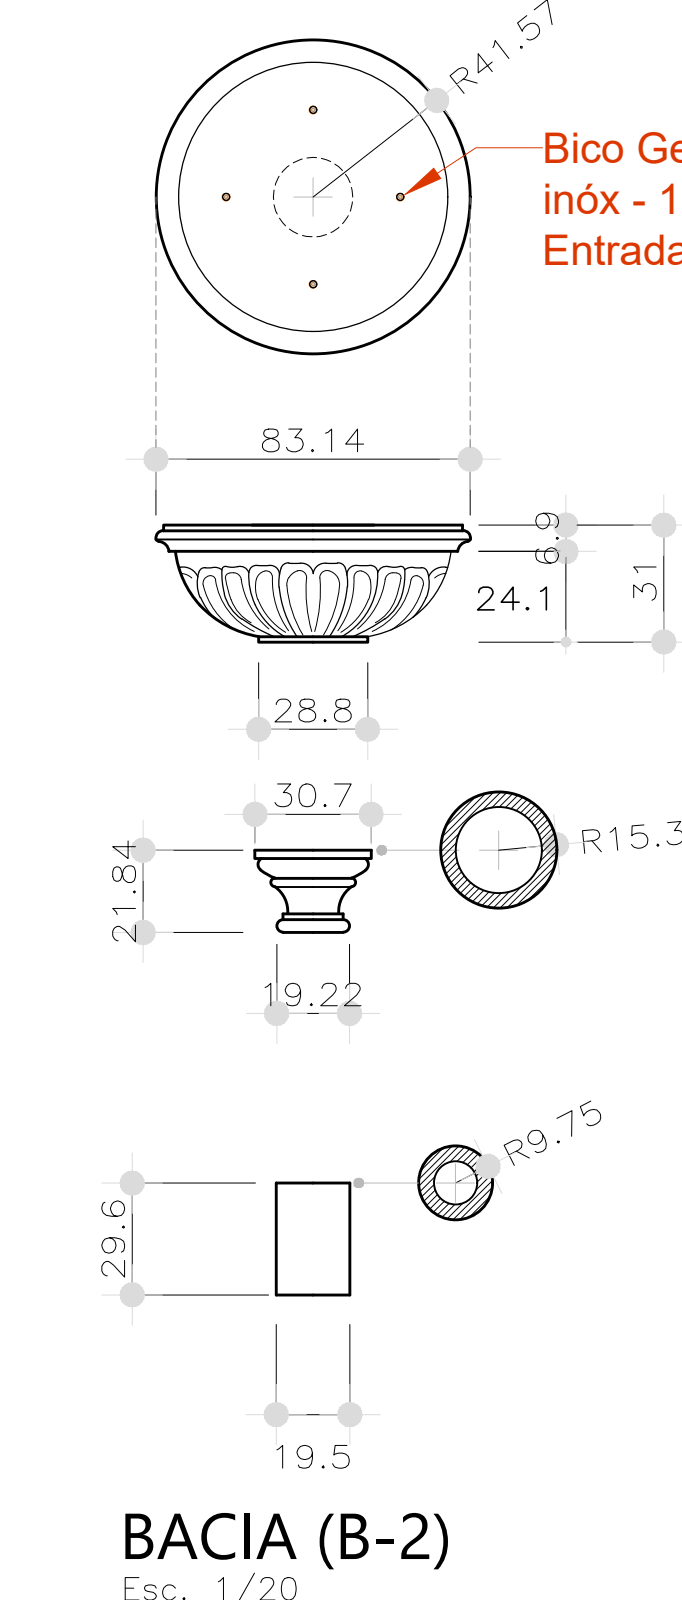


BACIA (B-17)
Esc. 1/20

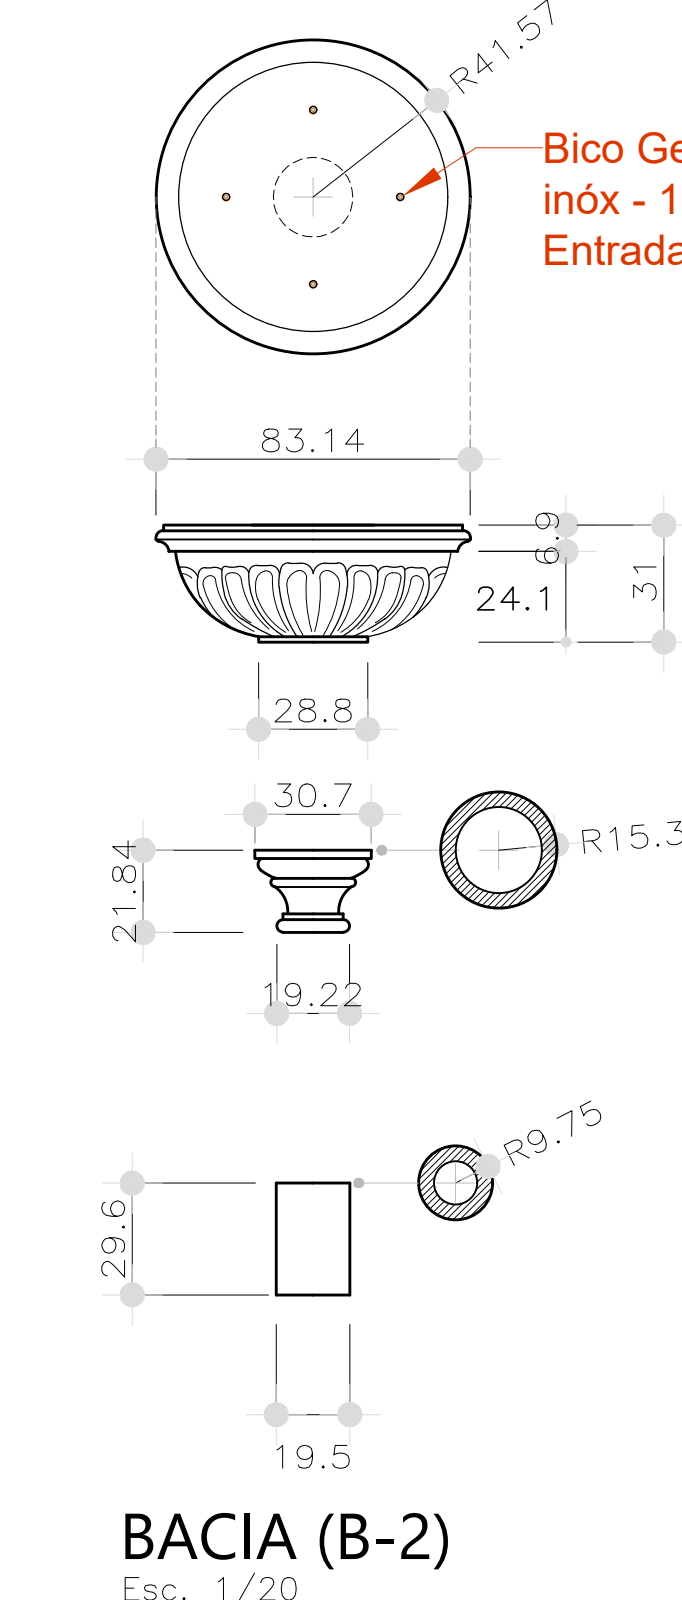


BACIA (B-18)
Esc. 1/20

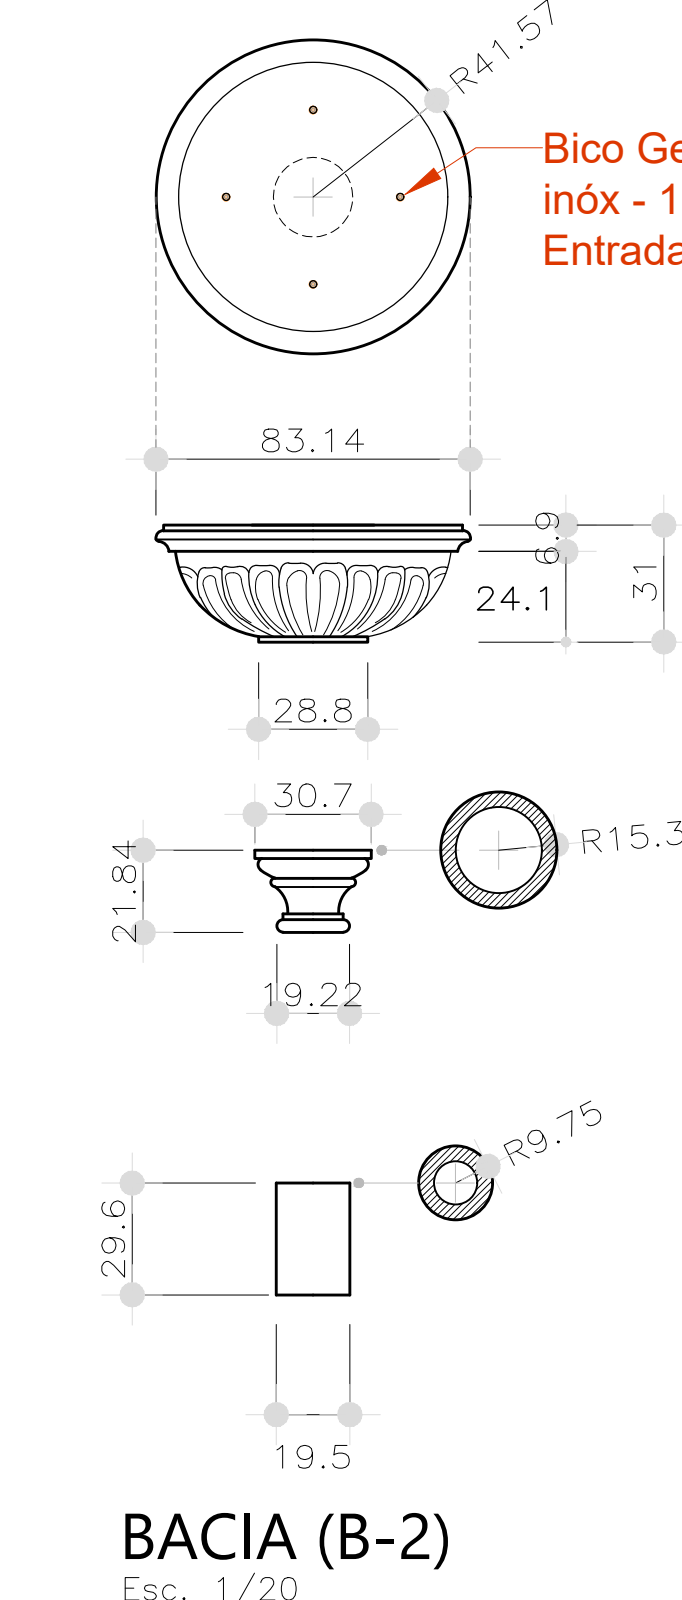


BACIA (B-19)
Esc. 1/20

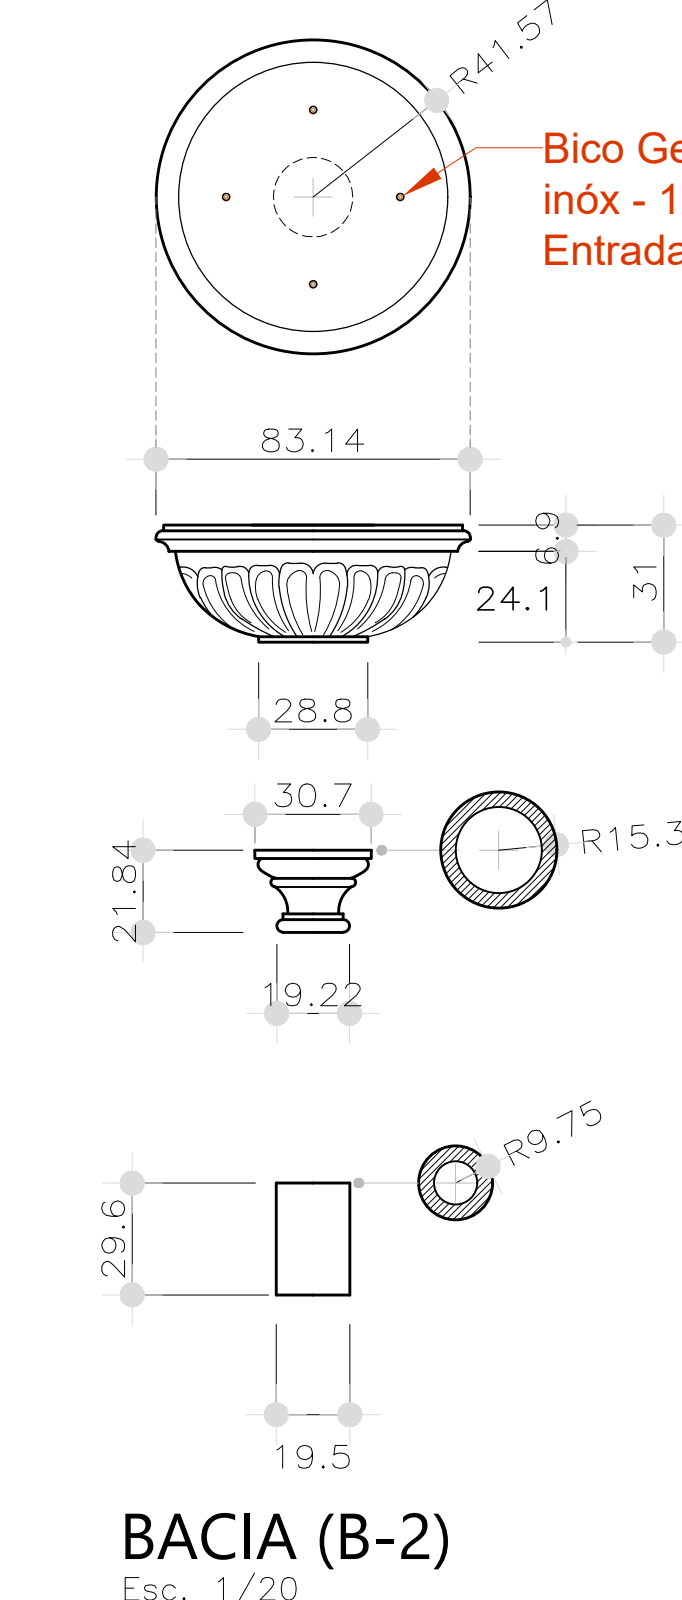


BACIA (B-20)
Esc. 1/20

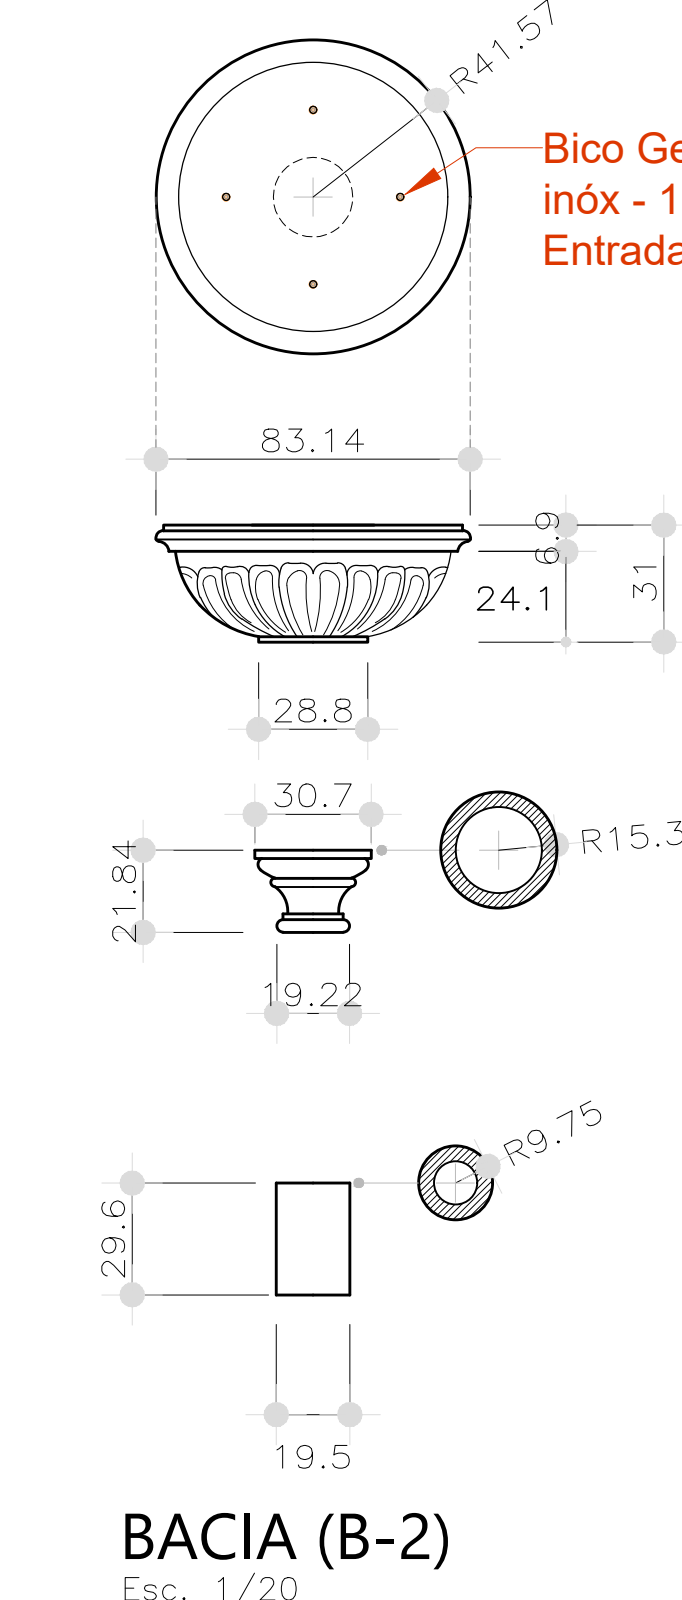


BACIA (B-21)
Esc. 1/20

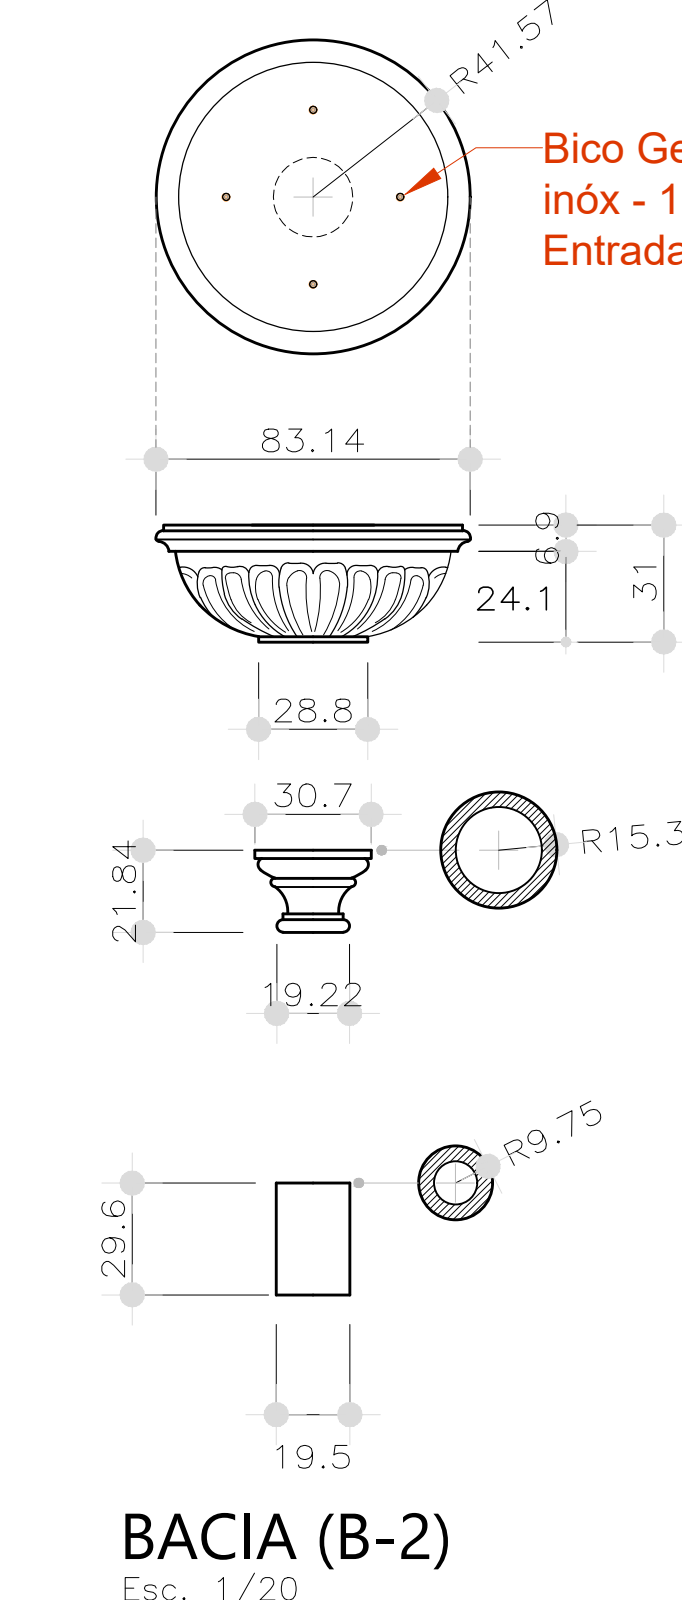


BACIA (B-22)
Esc. 1/20

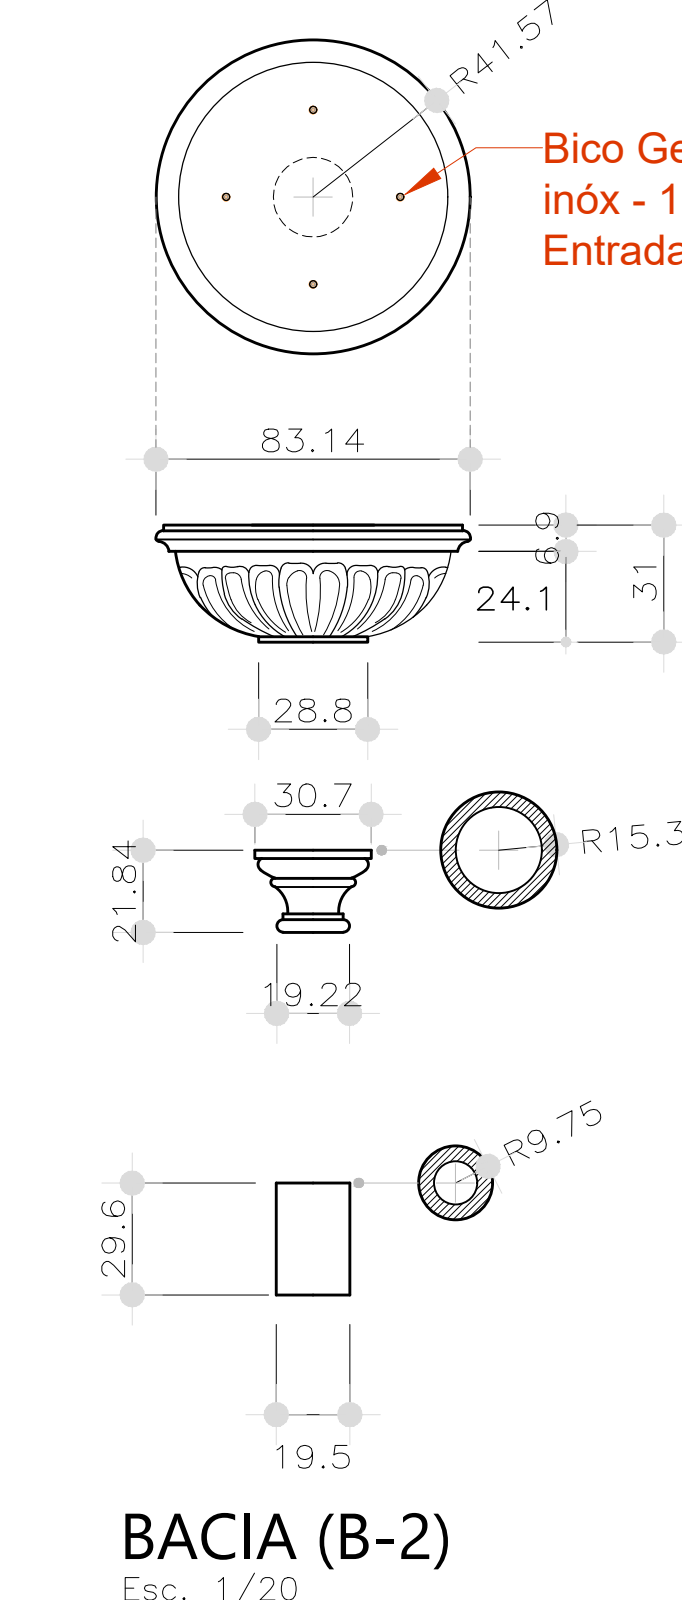


BACIA (B-23)
Esc. 1/20

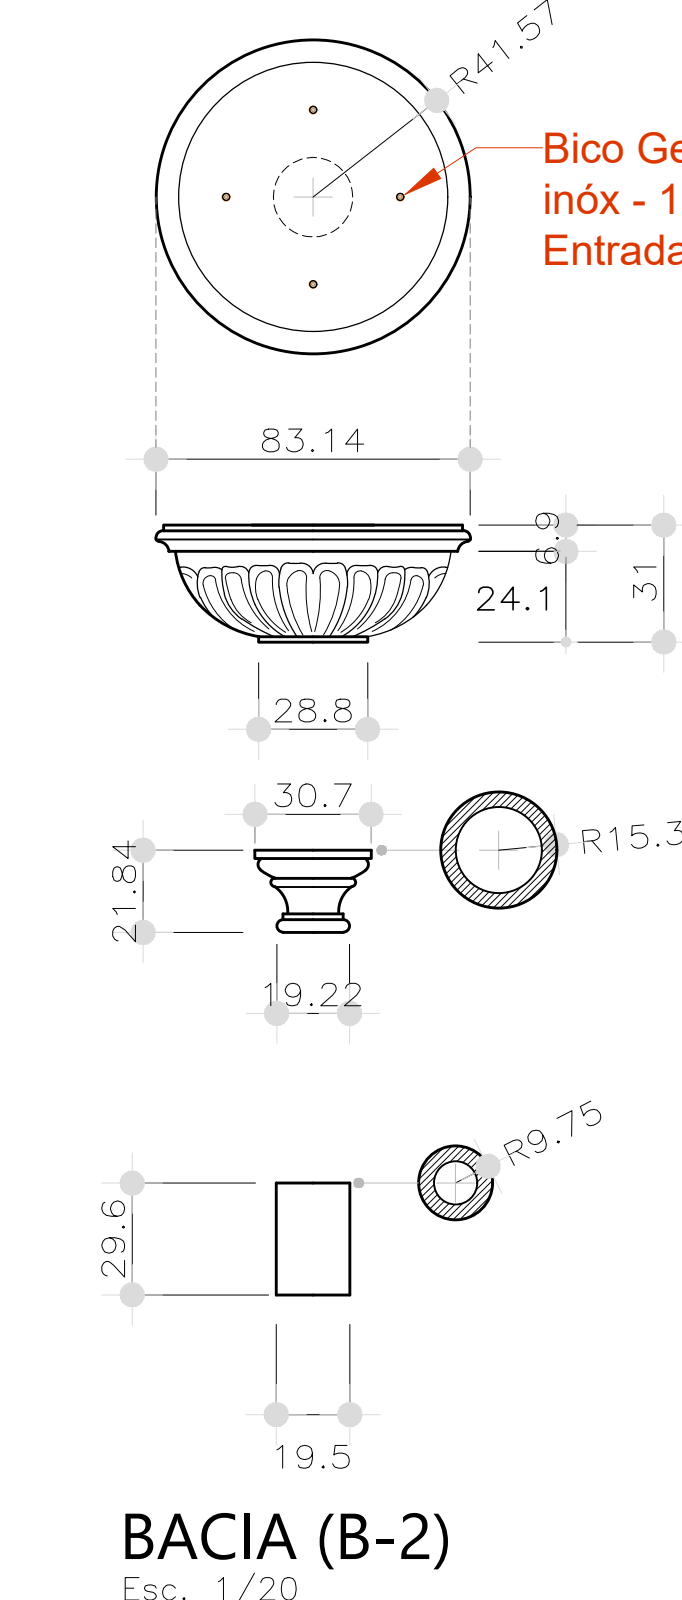


BACIA (B-24)
Esc. 1/20

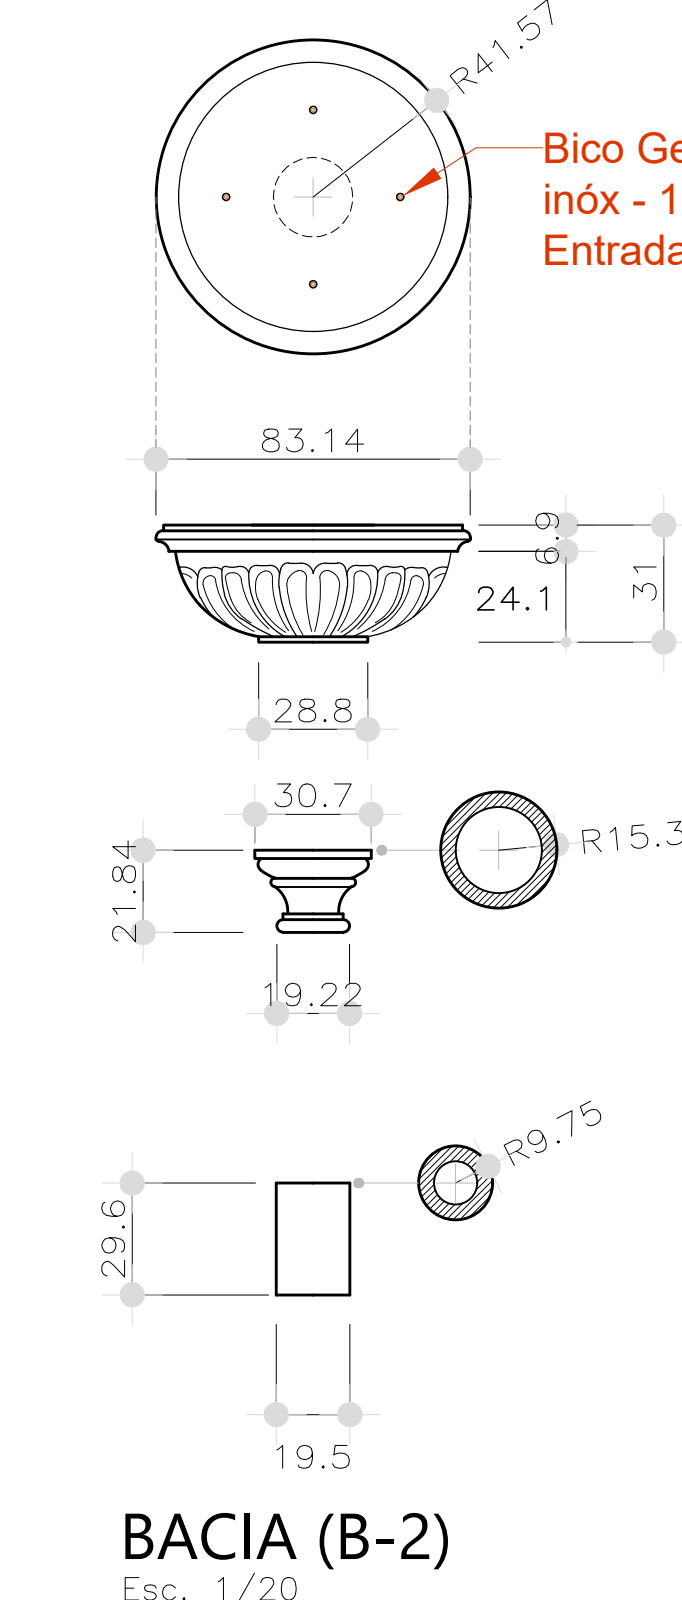


BACIA (B-25)
Esc. 1/20

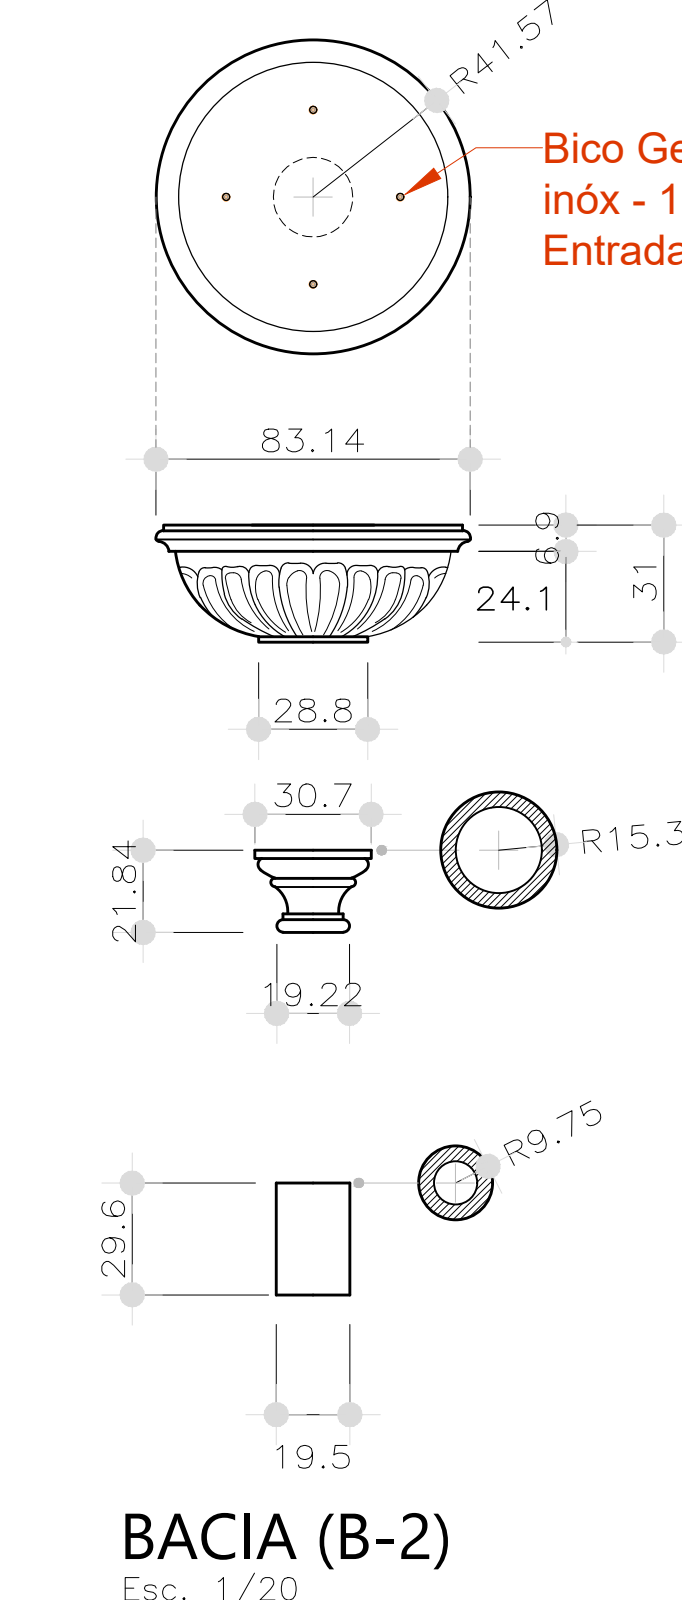


BACIA (B-26)
Esc. 1/20

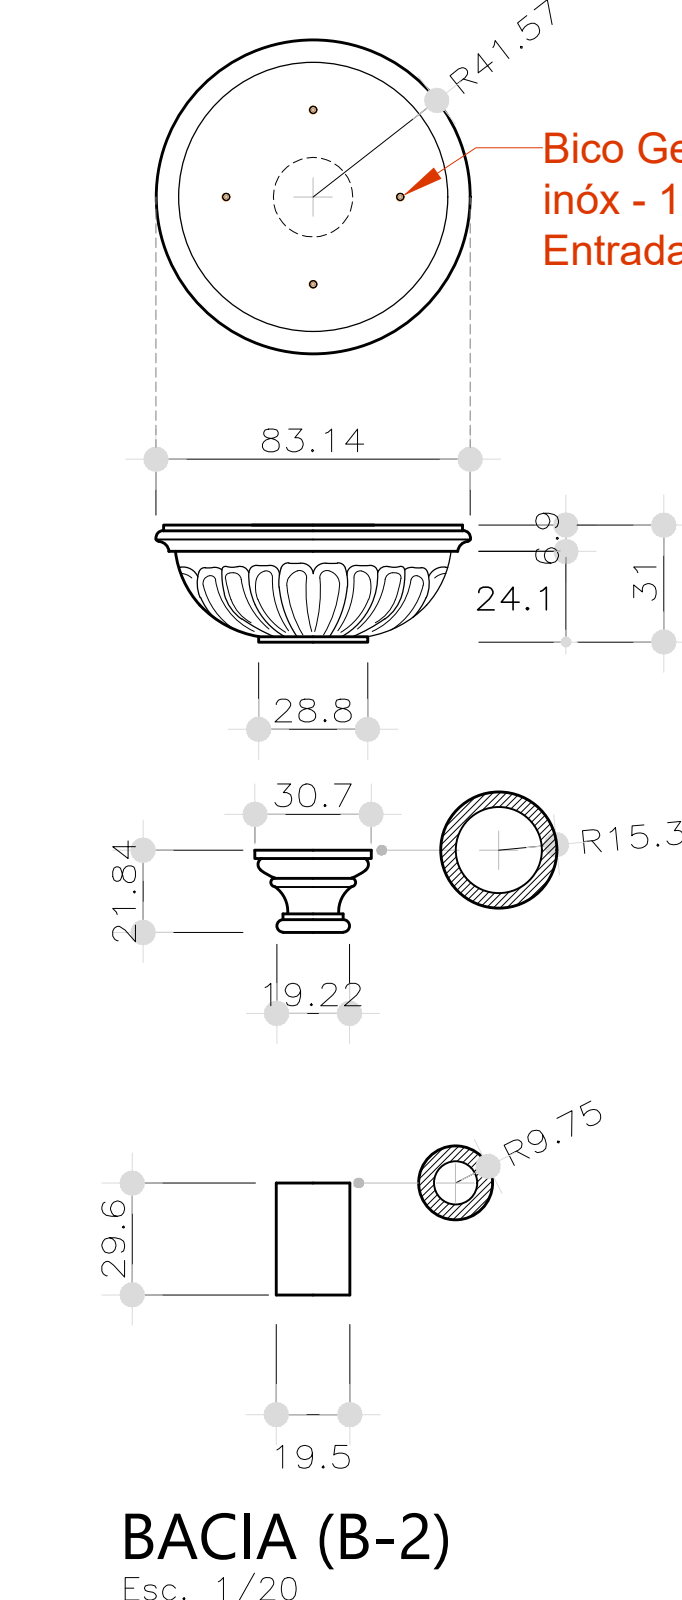


BACIA (B-27)
Esc. 1/20

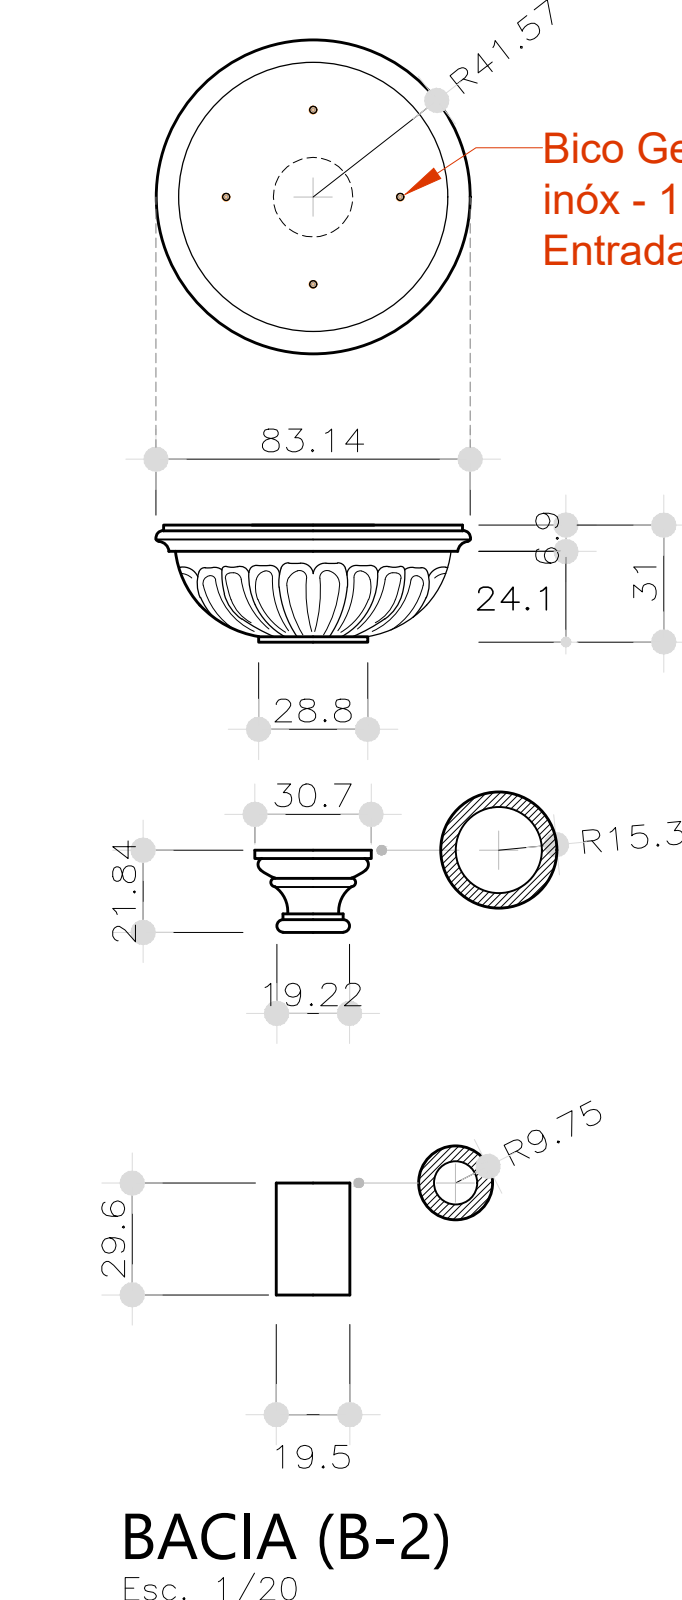


BACIA (B-28)
Esc. 1/20

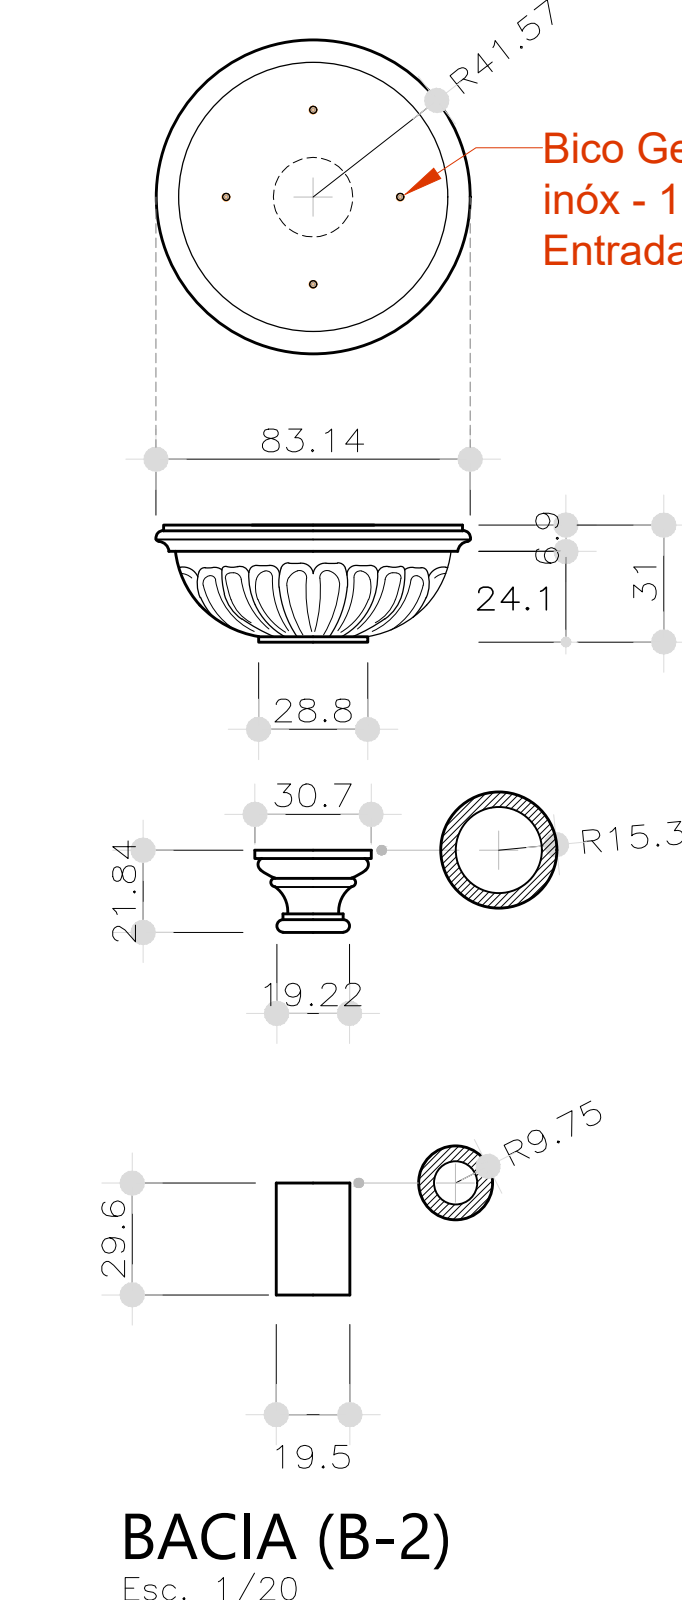


BACIA (B-29)
Esc. 1/20

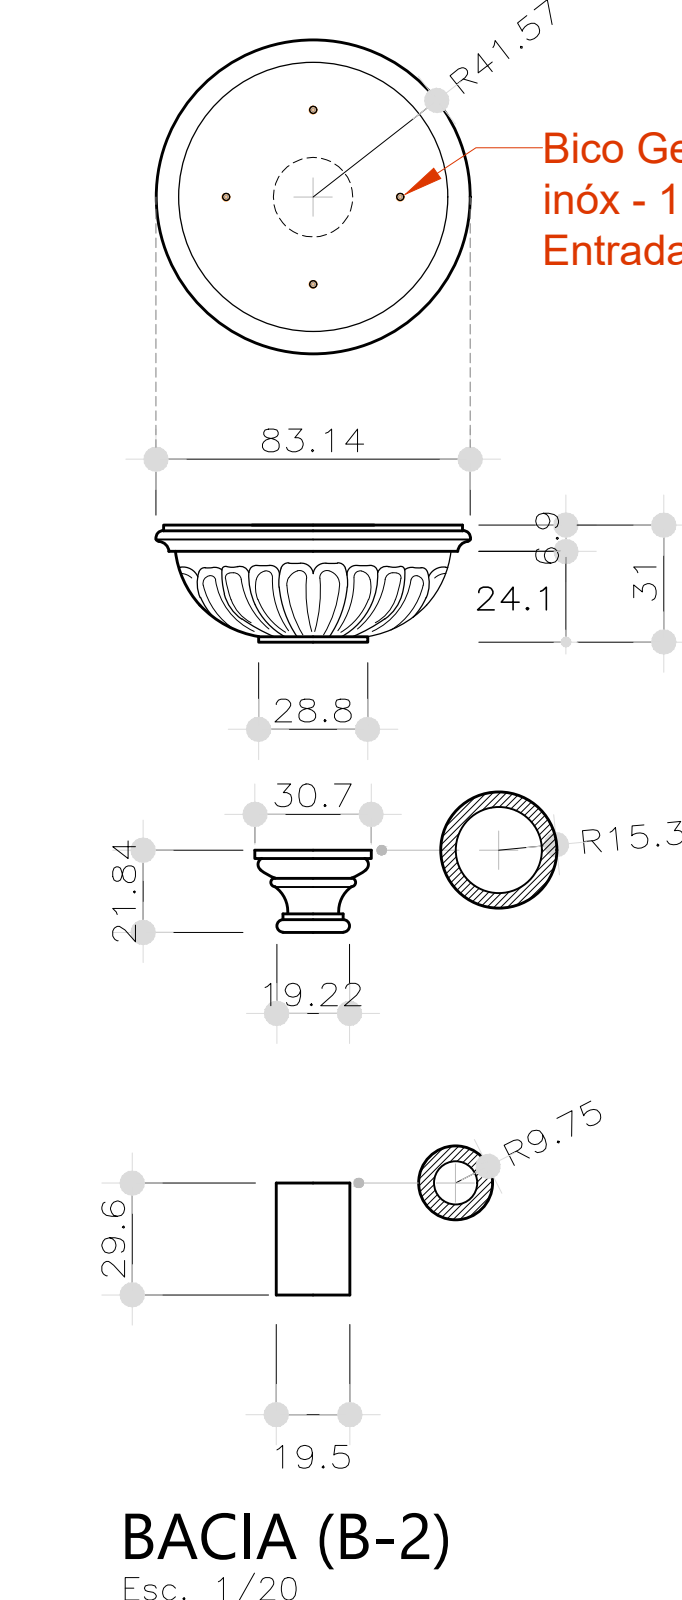


BACIA (B-30)
Esc. 1/20

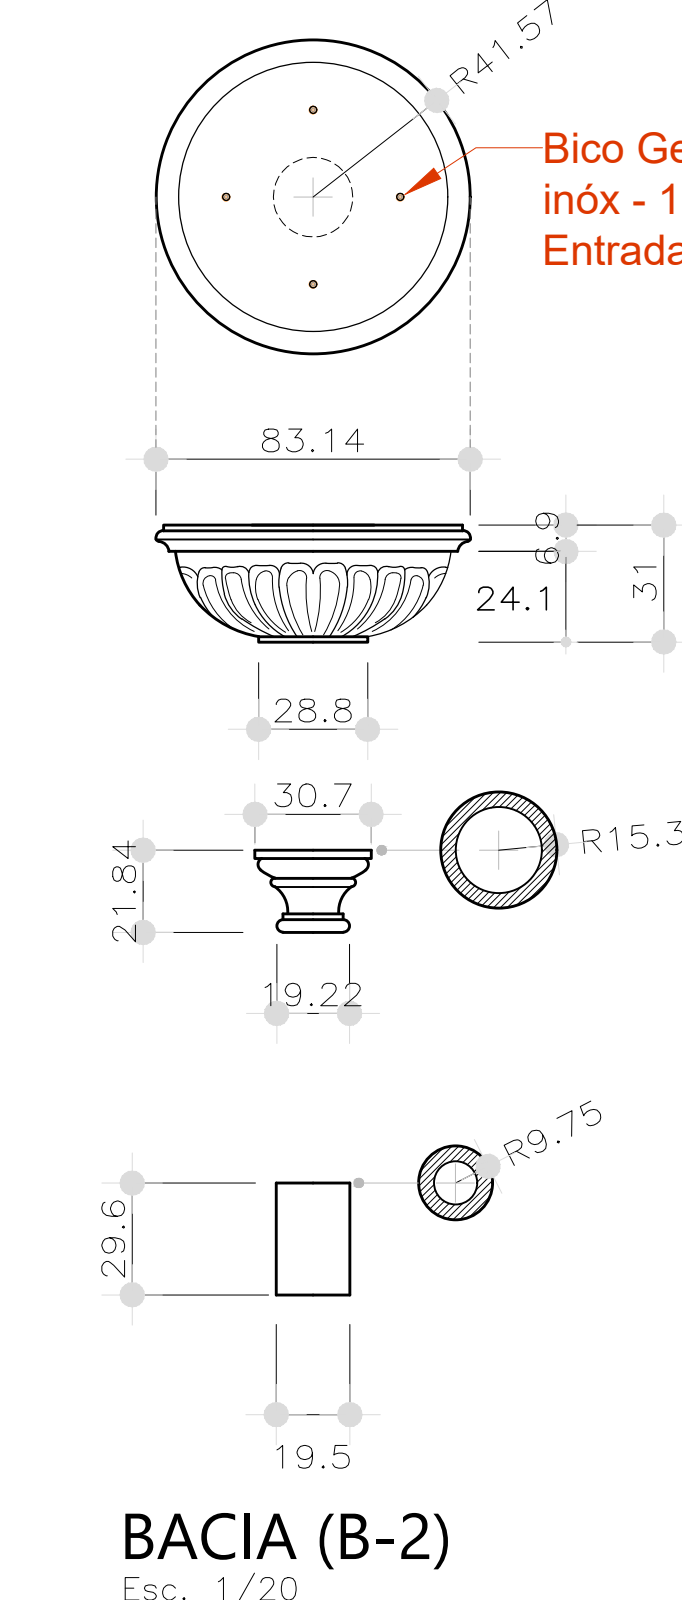


BACIA (B-31)
Esc. 1/20

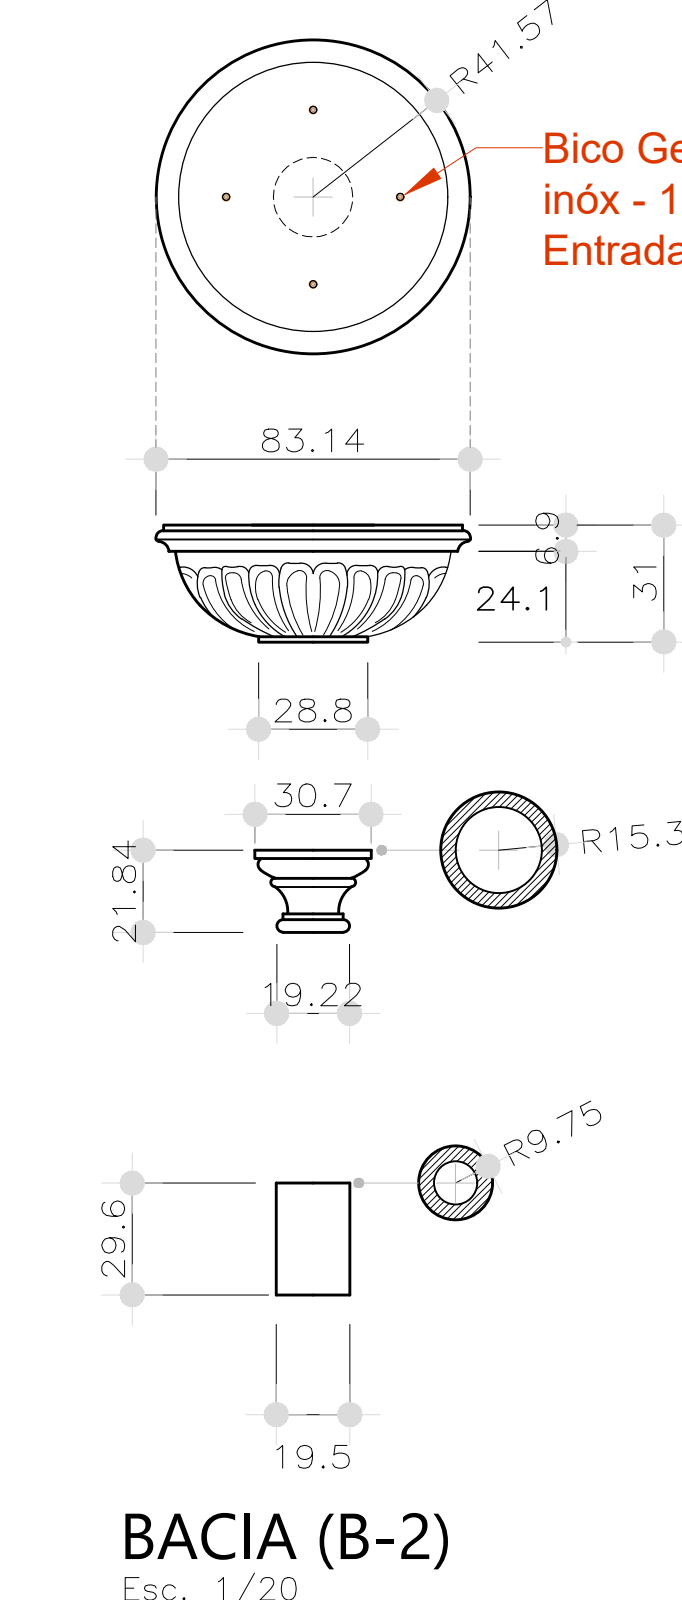


BACIA (B-32)
Esc. 1/20

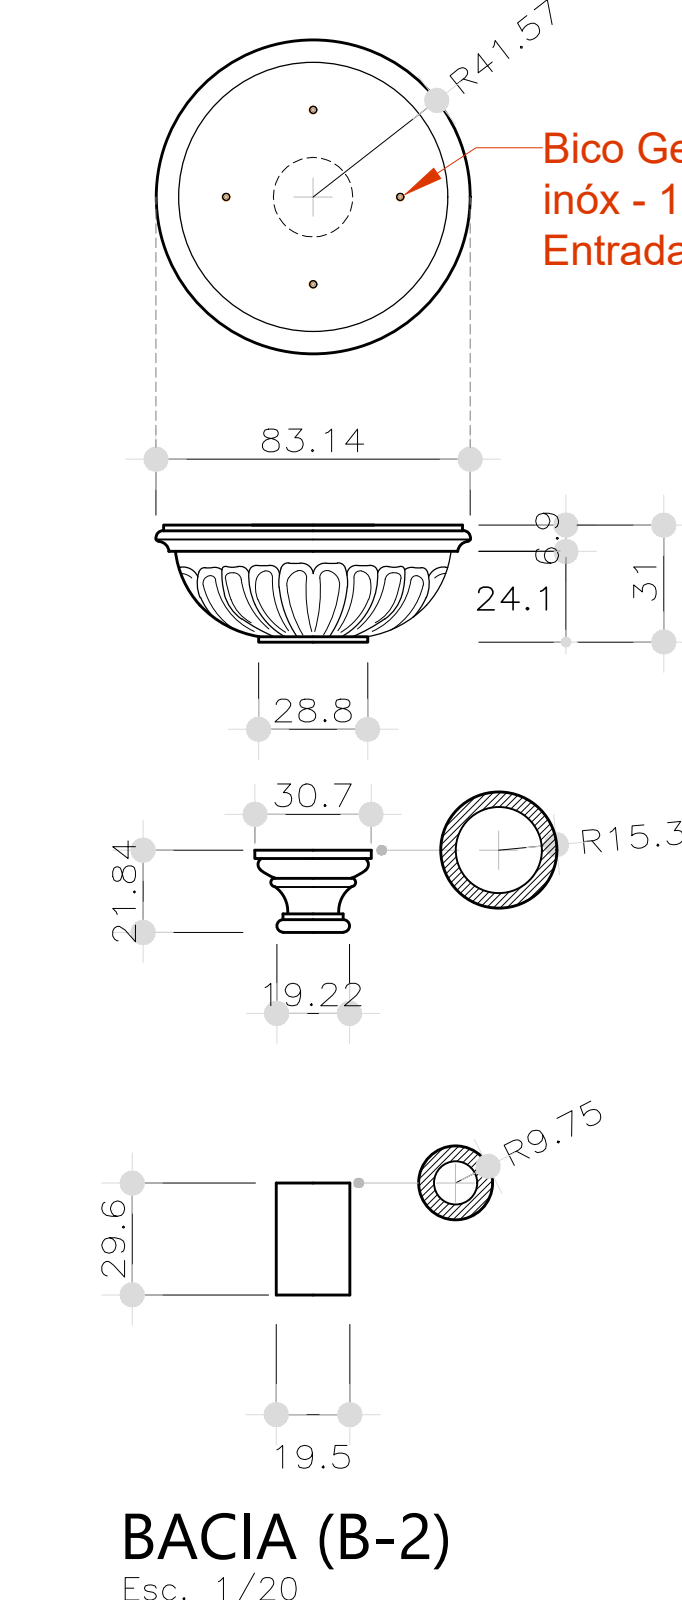


BACIA (B-33)
Esc. 1/20

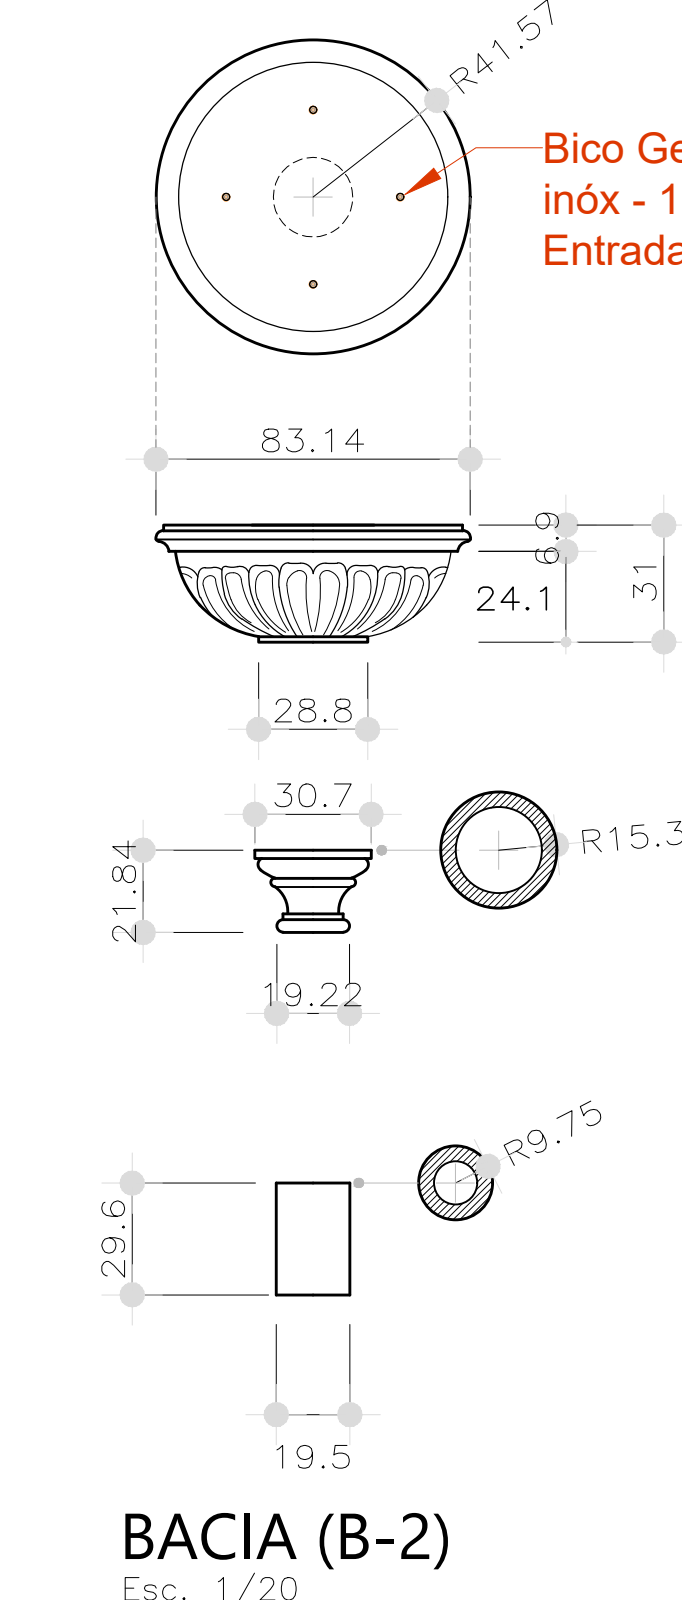


BACIA (B-34)
Esc. 1/20

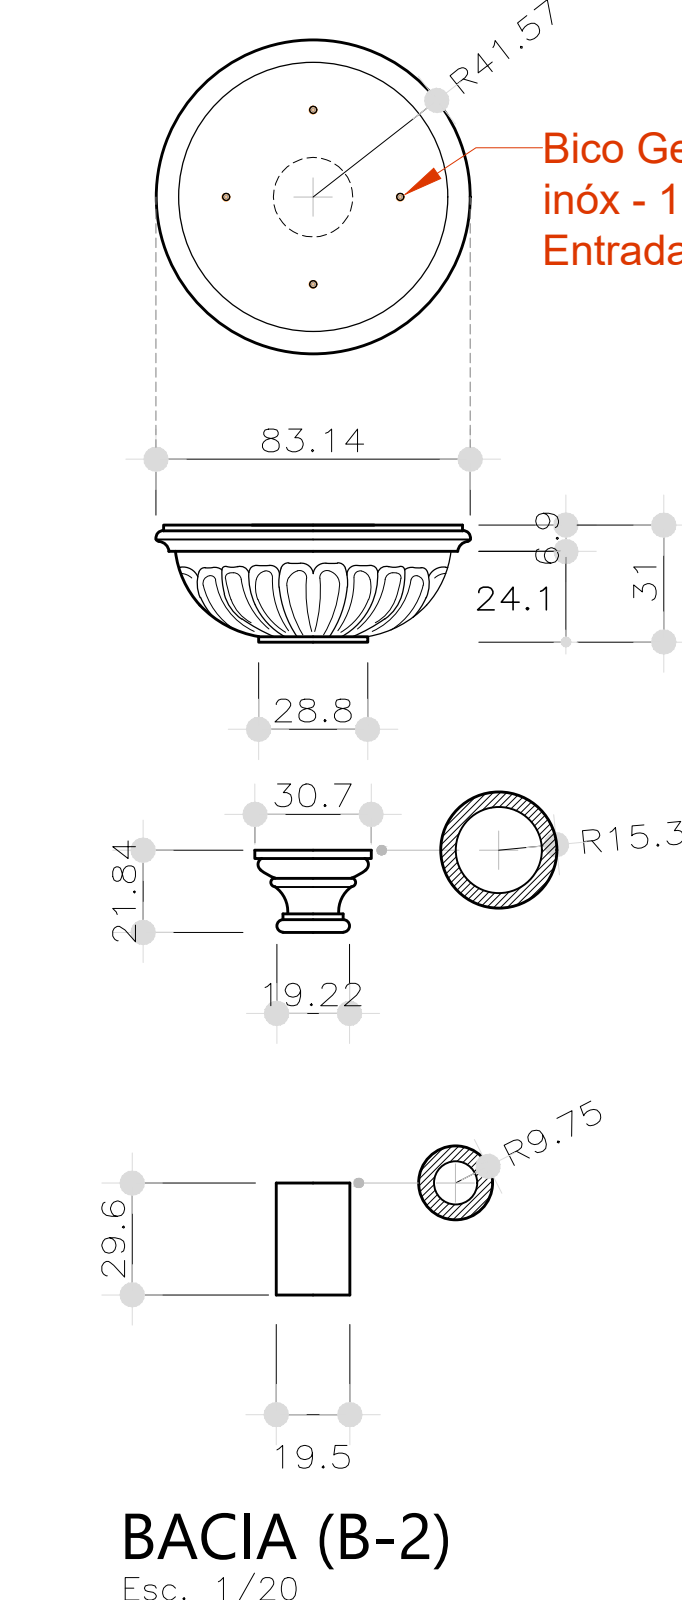


BACIA (B-35)
Esc. 1/20

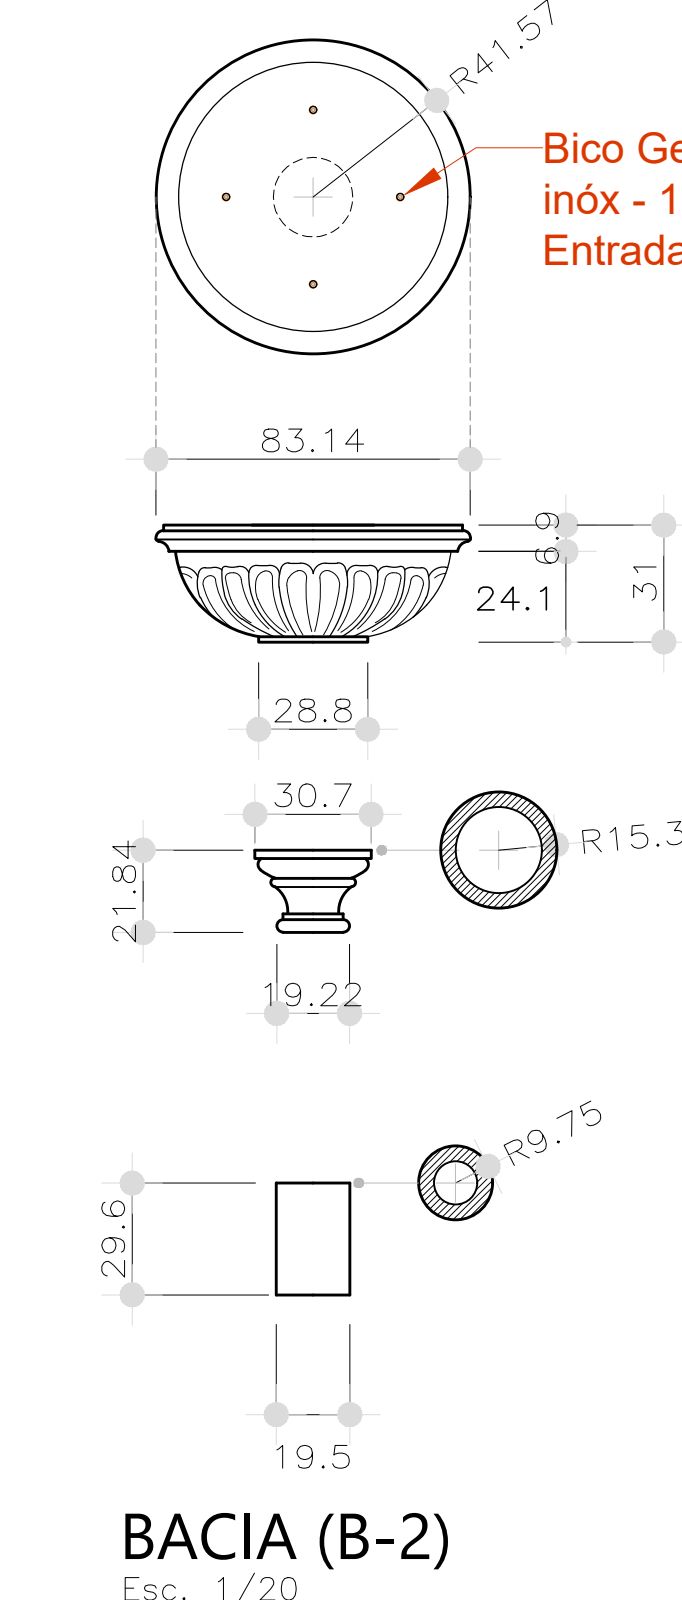


BACIA (B-36)
Esc. 1/20

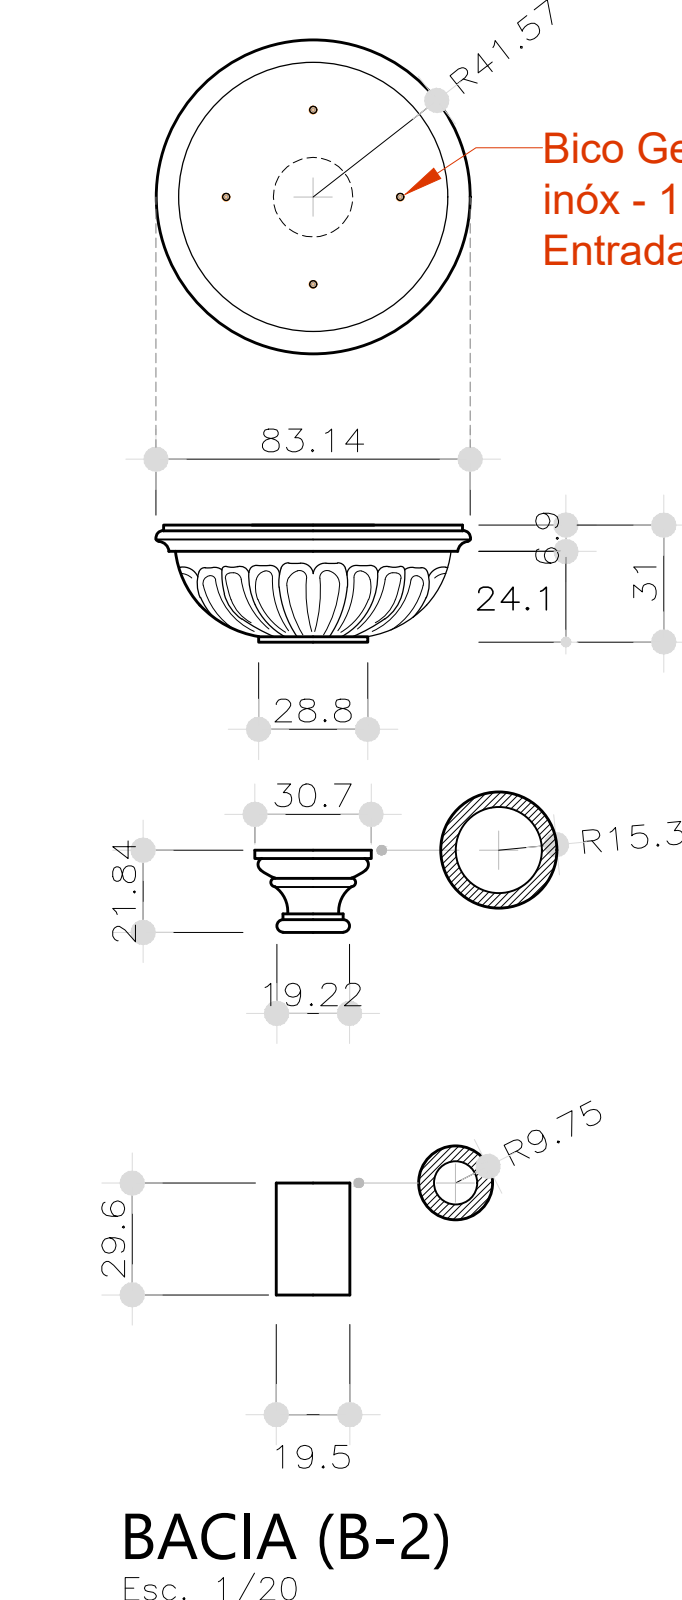


BACIA (B-37)
Esc. 1/20

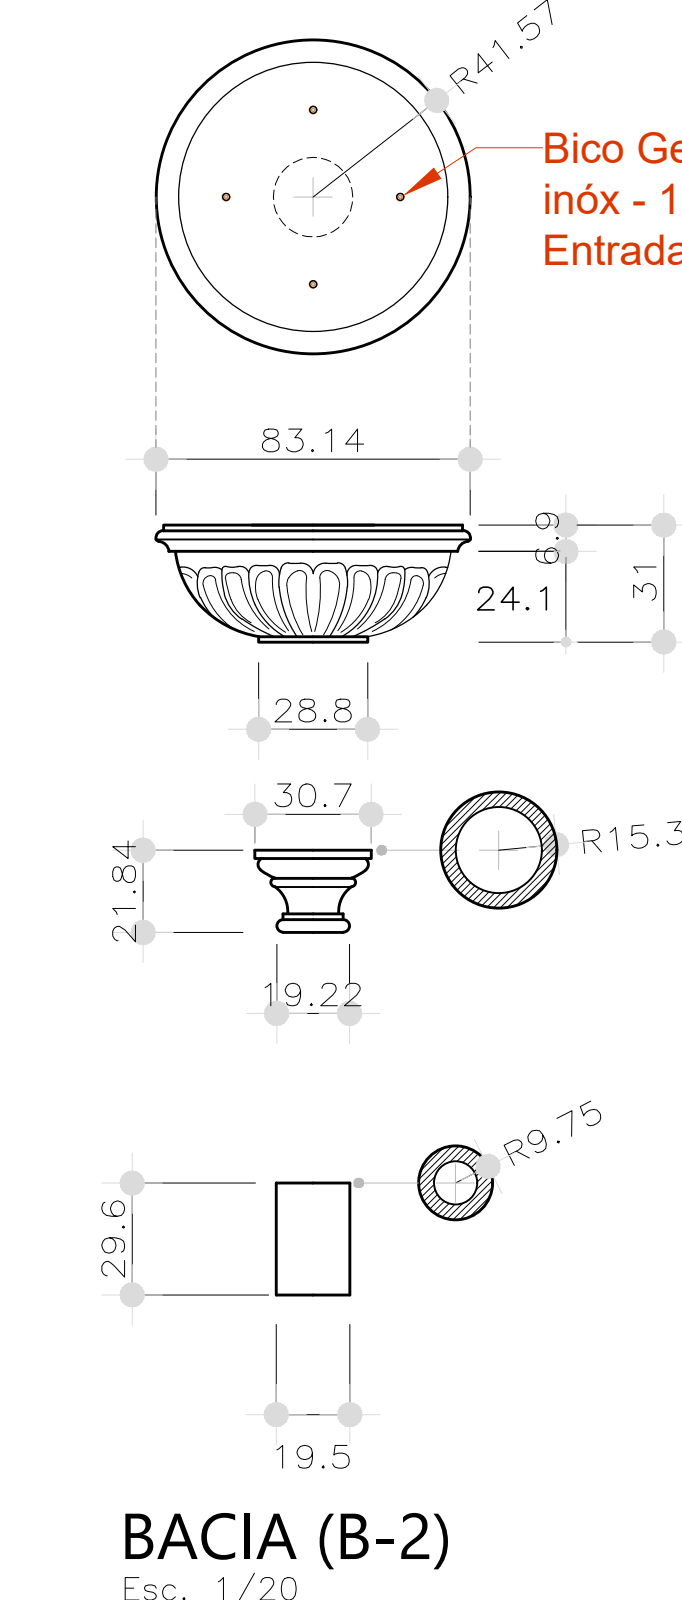


BACIA (B-38)
Esc. 1/20

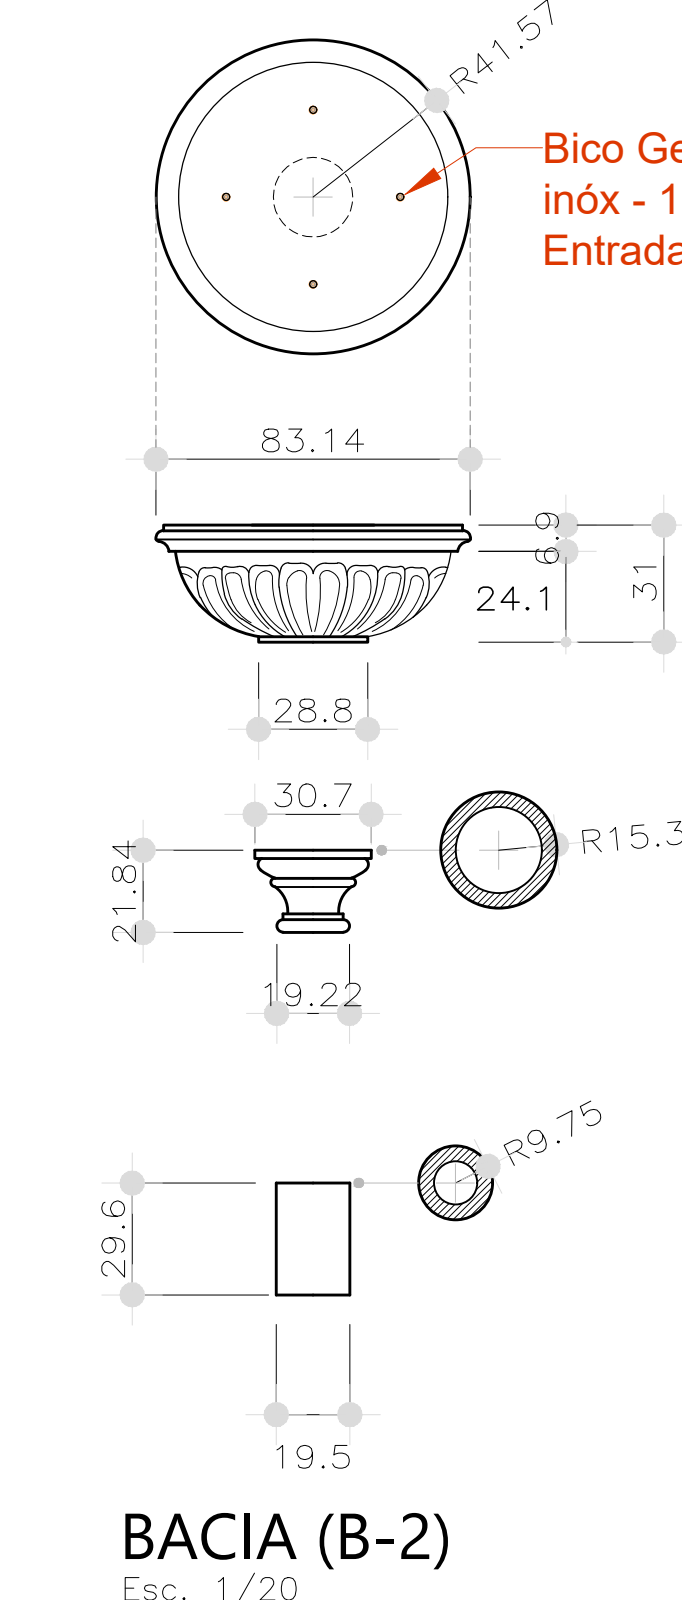


BACIA (B-39)
Esc. 1/20

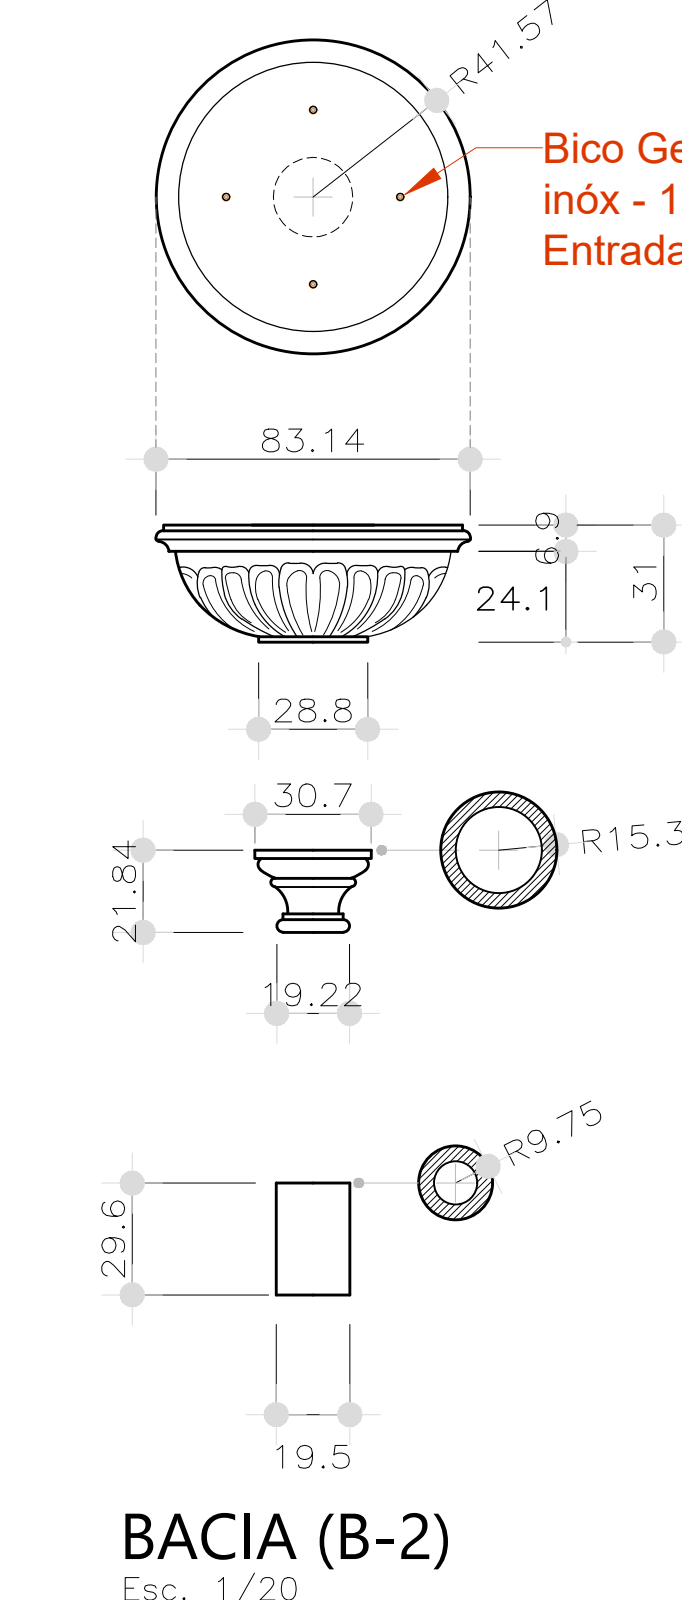


BACIA (B-40)
Esc. 1/20

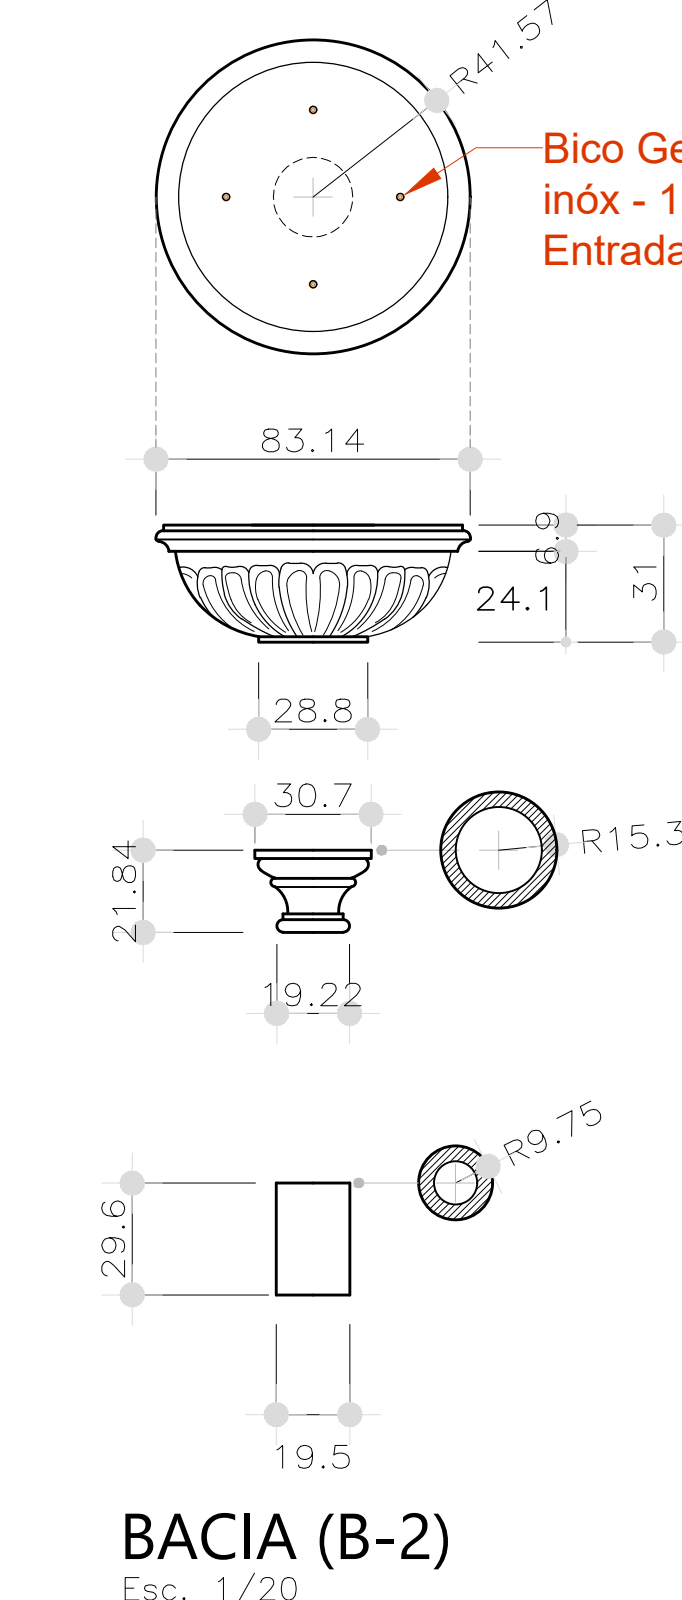


BACIA (B-41)
Esc. 1/20

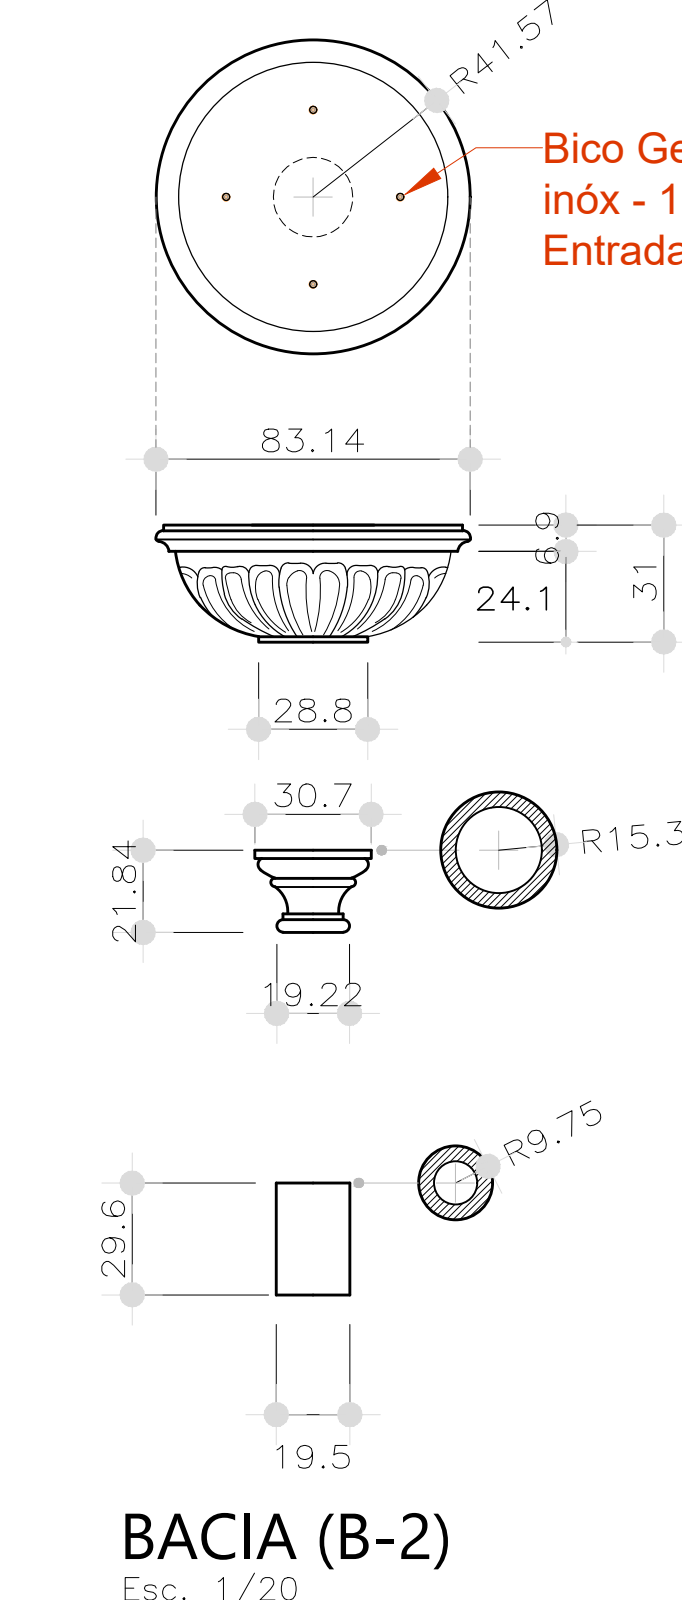


BACIA (B-42)
Esc. 1/20

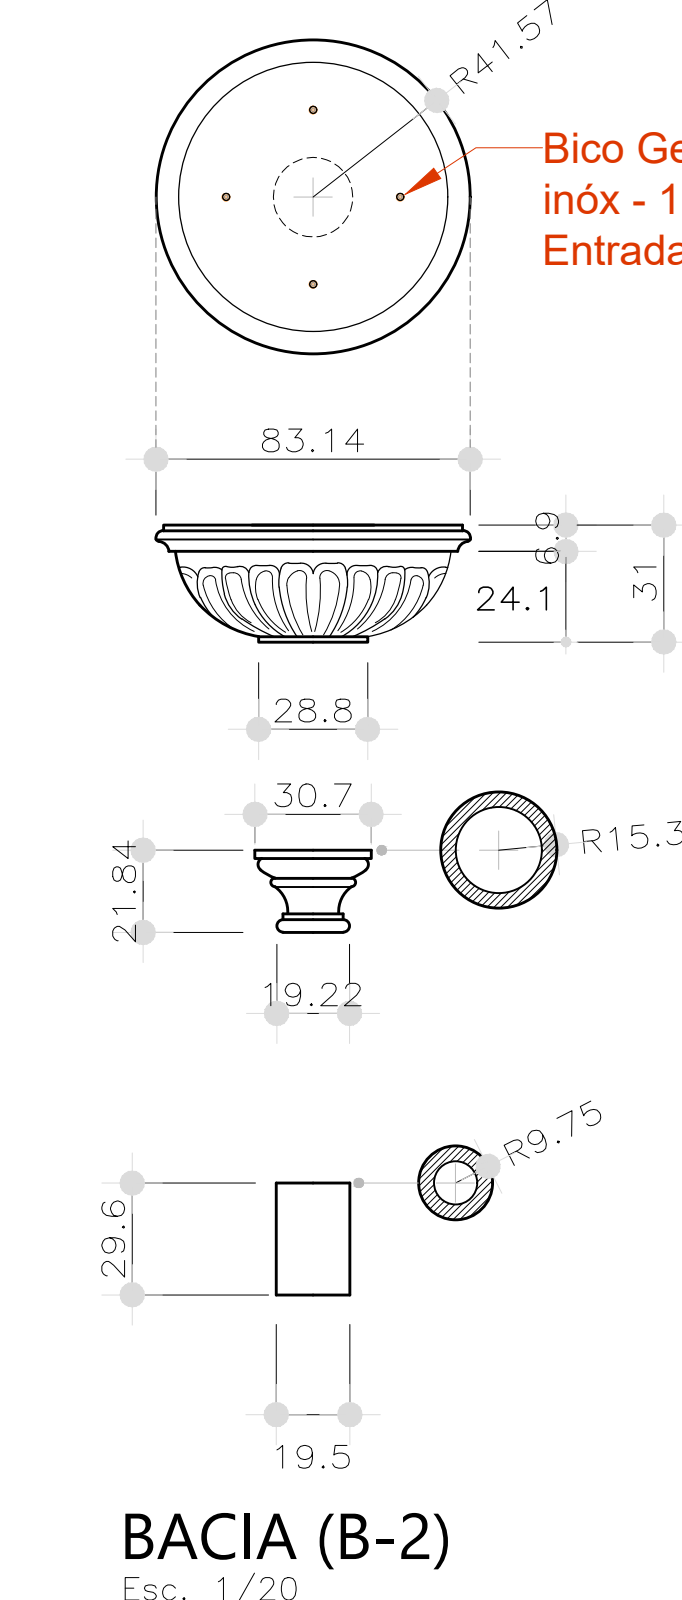


BACIA (B-43)
Esc. 1/20

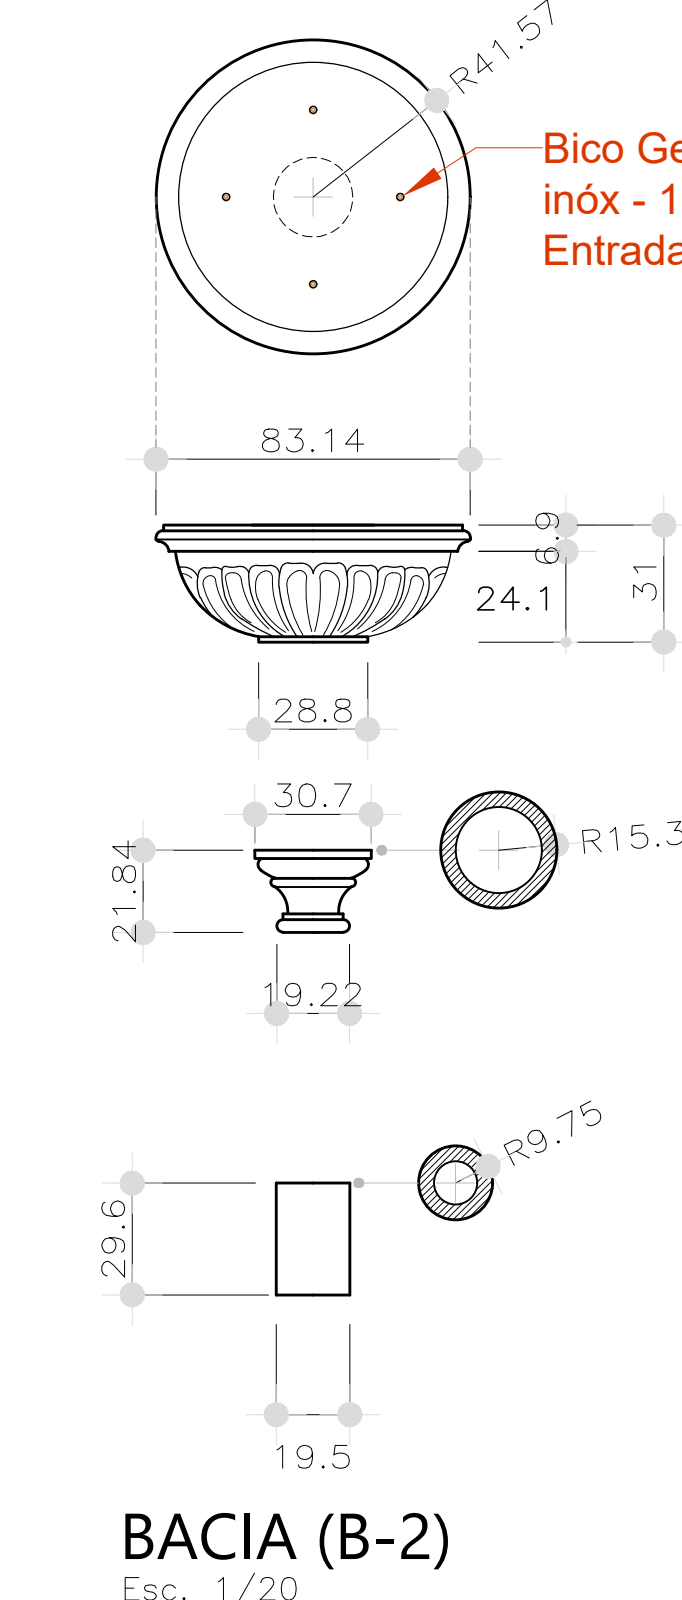


BACIA (B-44)
Esc. 1/20

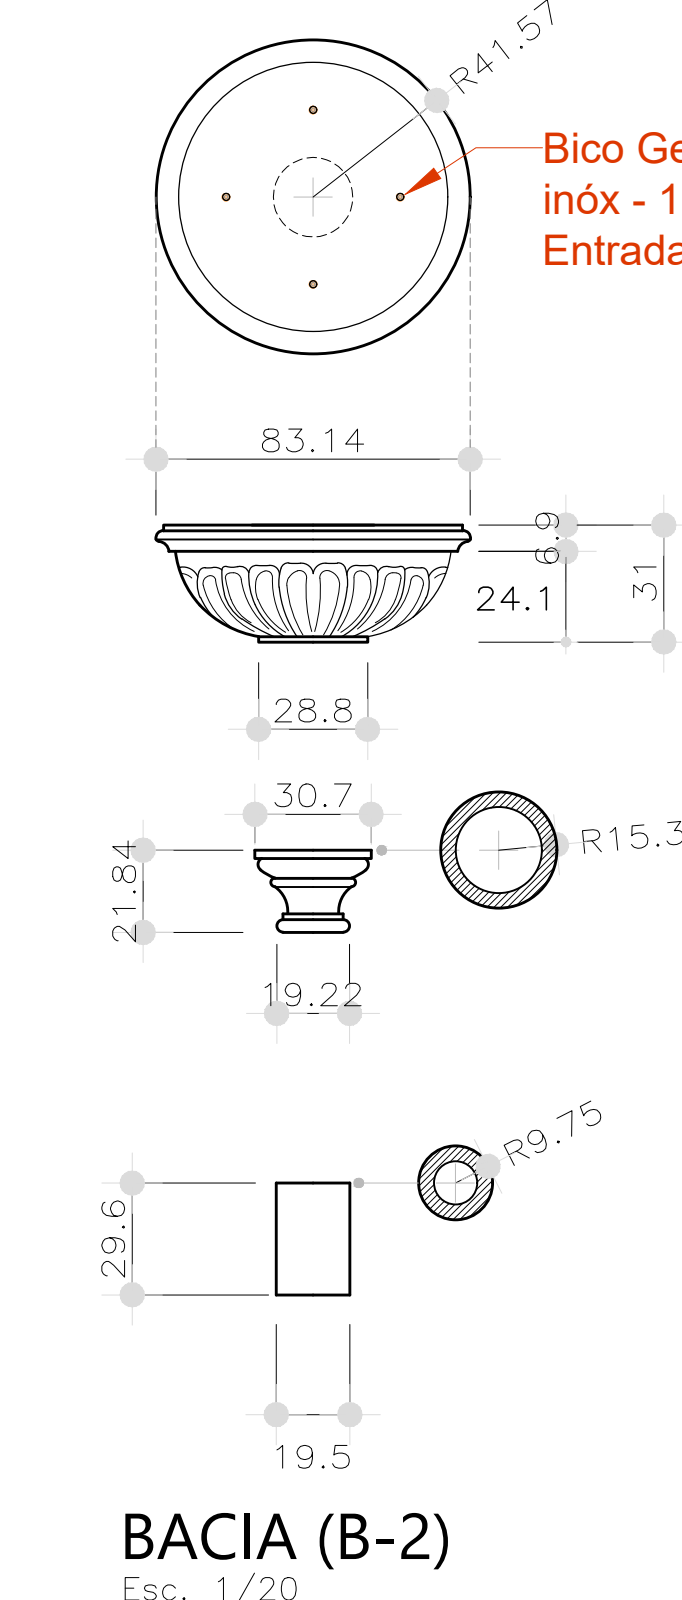


BACIA (B-45)
Esc. 1/20

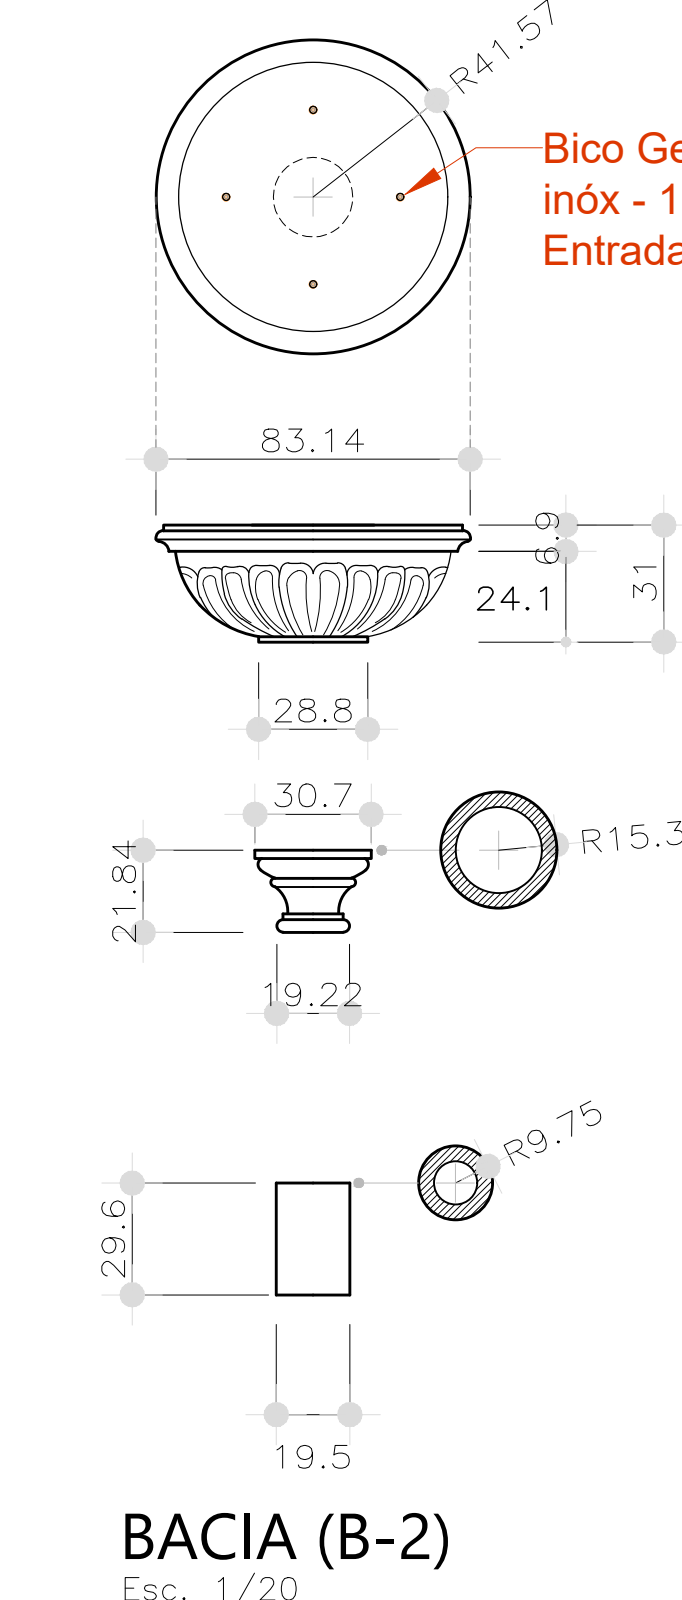


BACIA (B-46)
Esc. 1/20

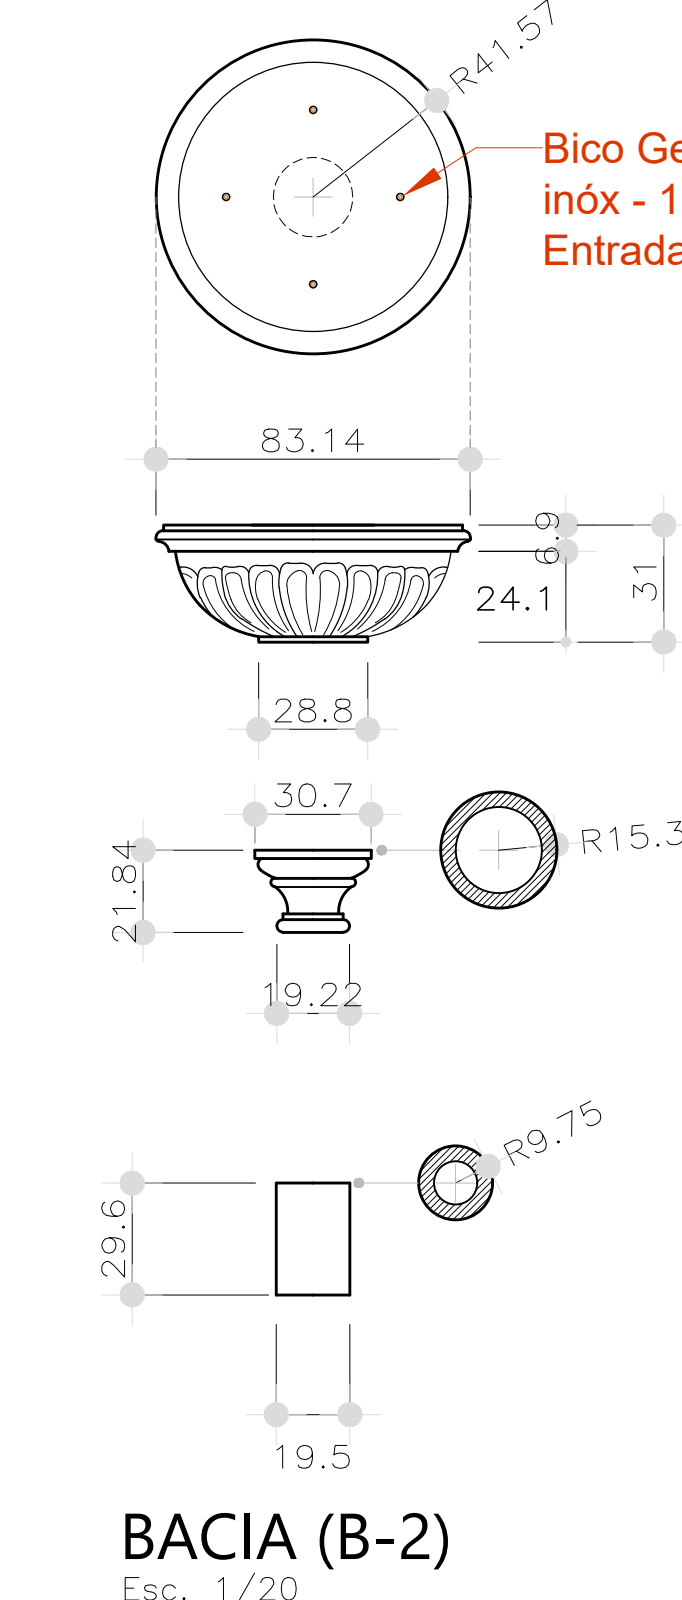


BACIA (B-47)
Esc. 1/20

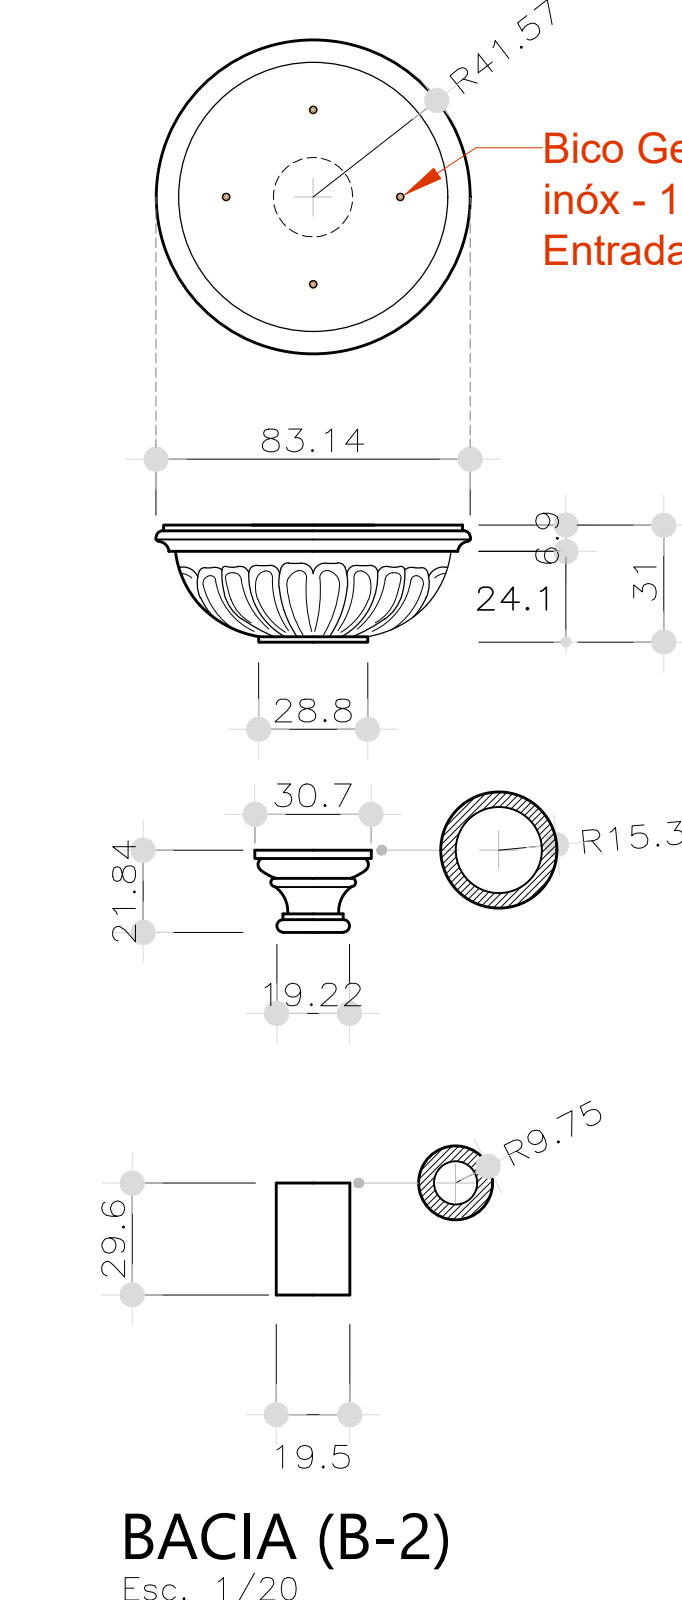


BACIA (B-48)
Esc. 1/20

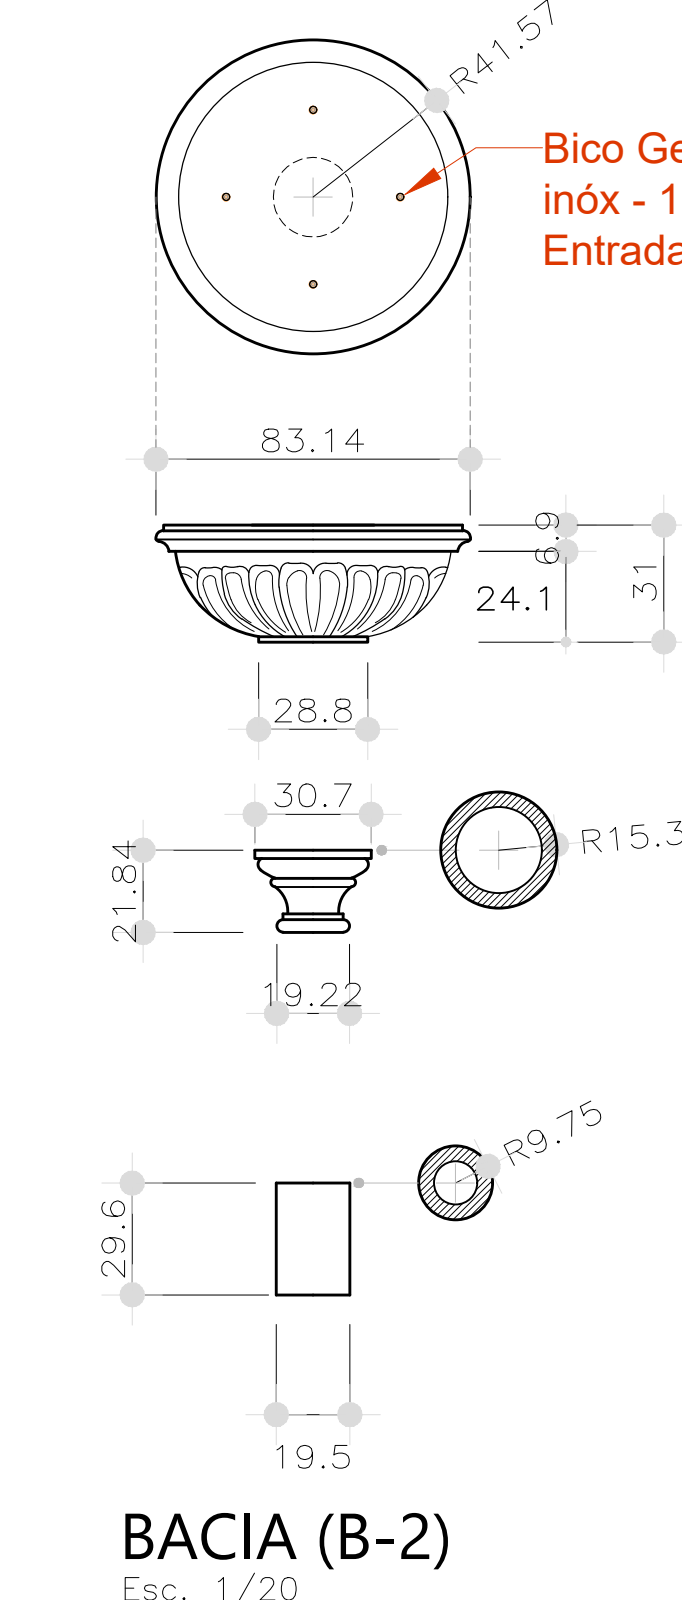


BACIA (B-49)
Esc. 1/20

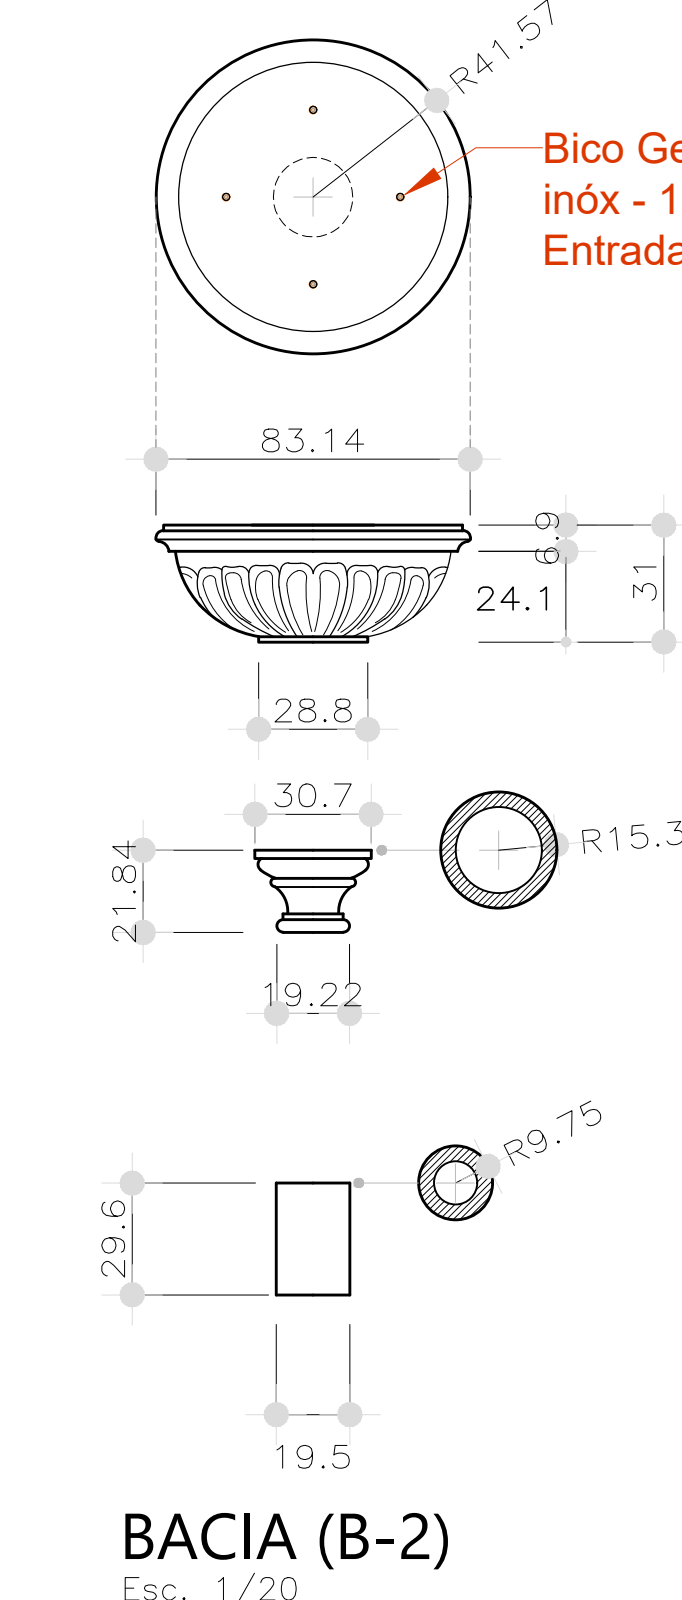


BACIA (B-50)
Esc. 1/20

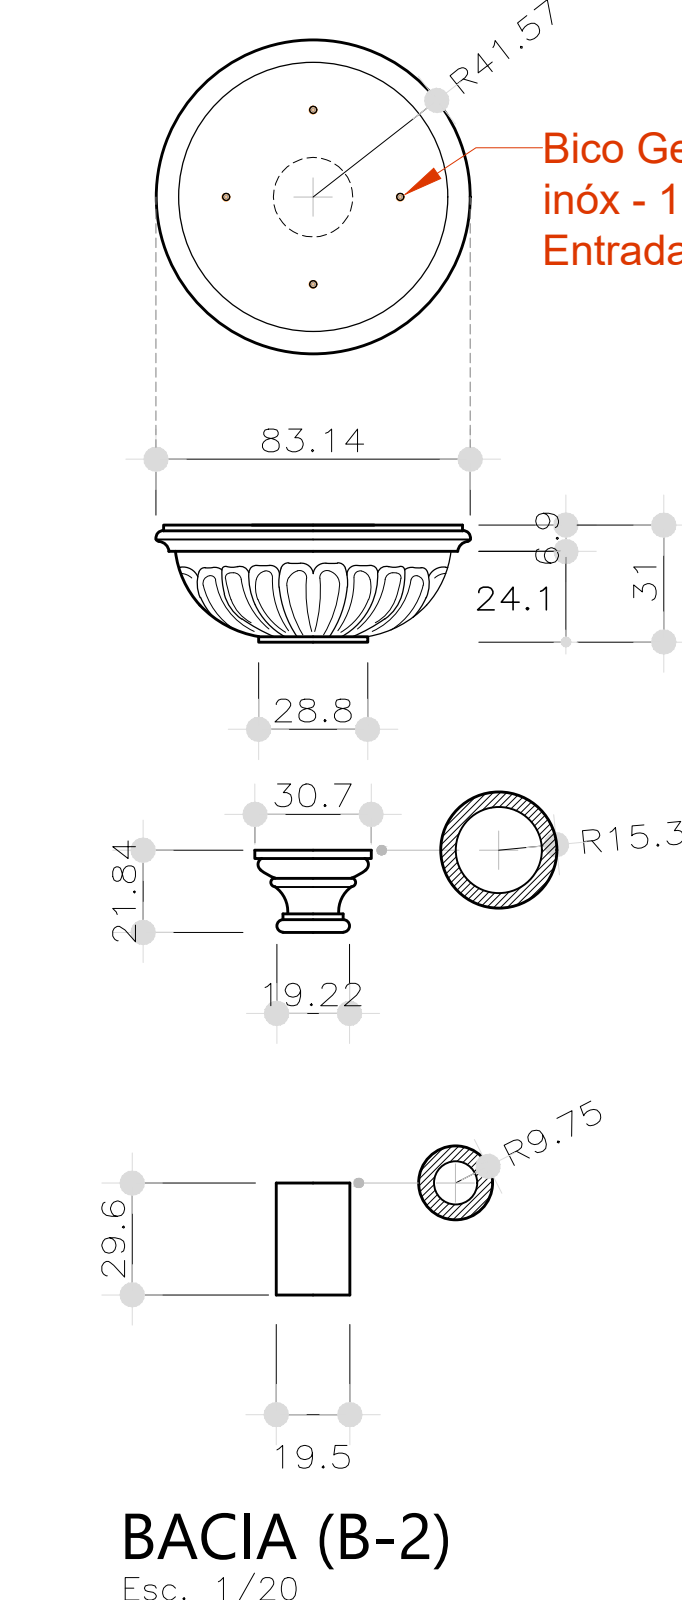


BACIA (B-51)
Esc. 1/20

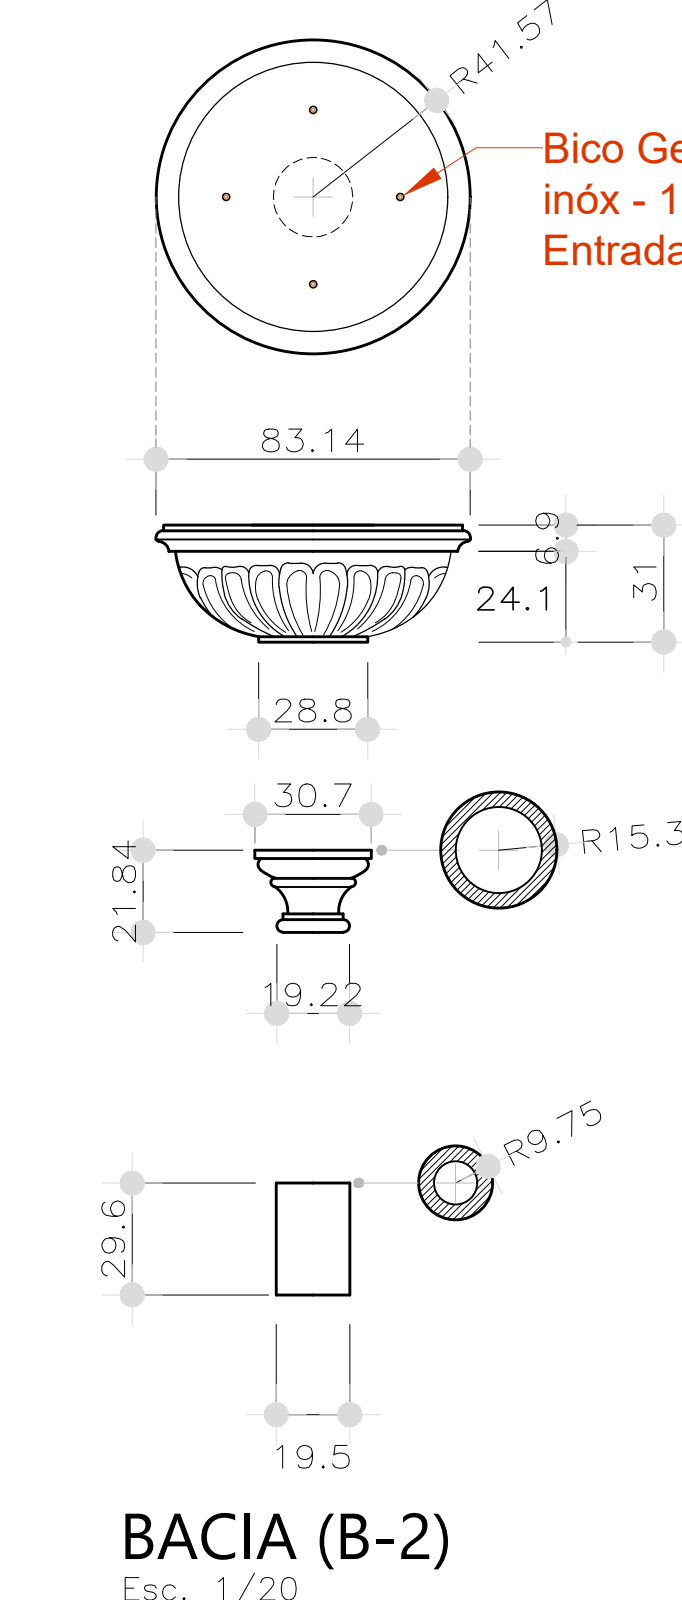


BACIA (B-52)
Esc. 1/20

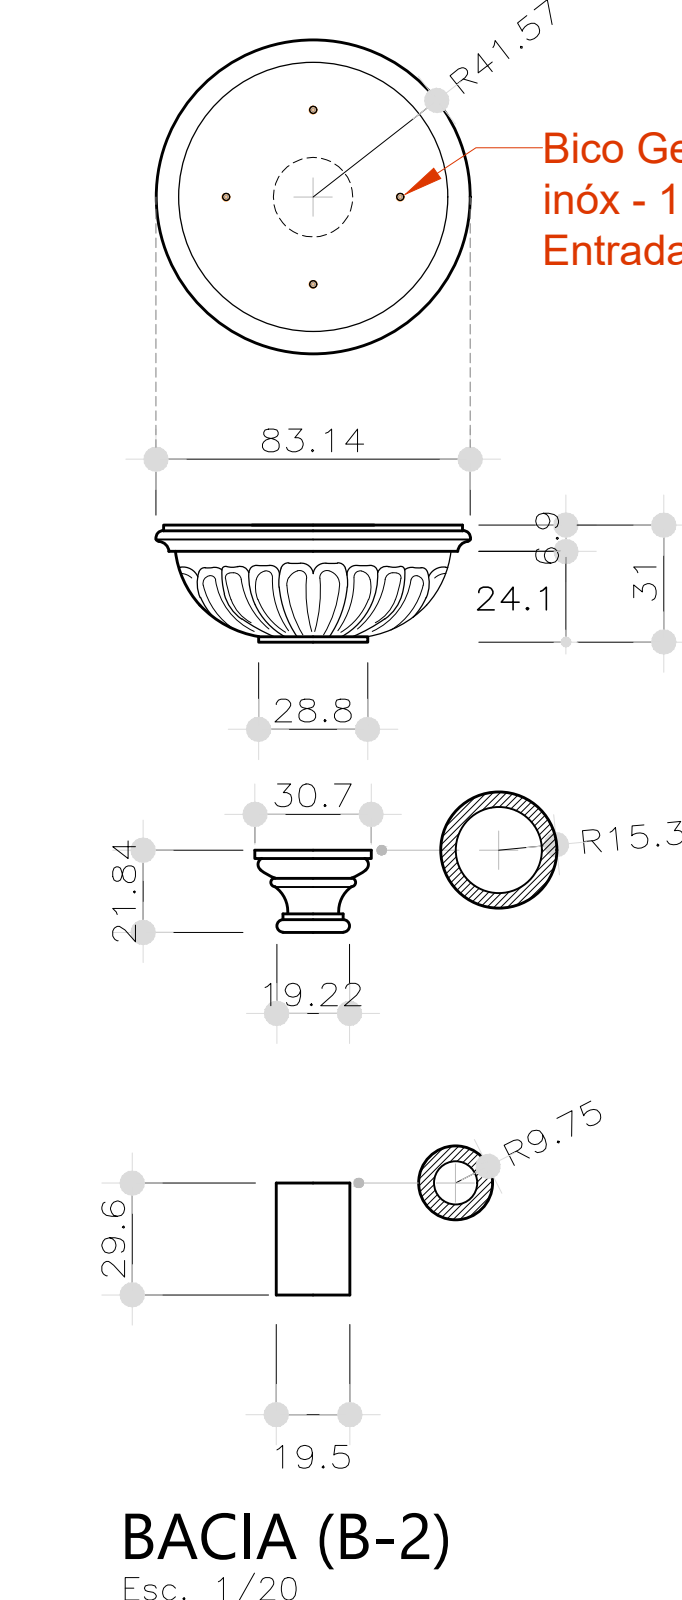


BACIA (B-53)
Esc. 1/20

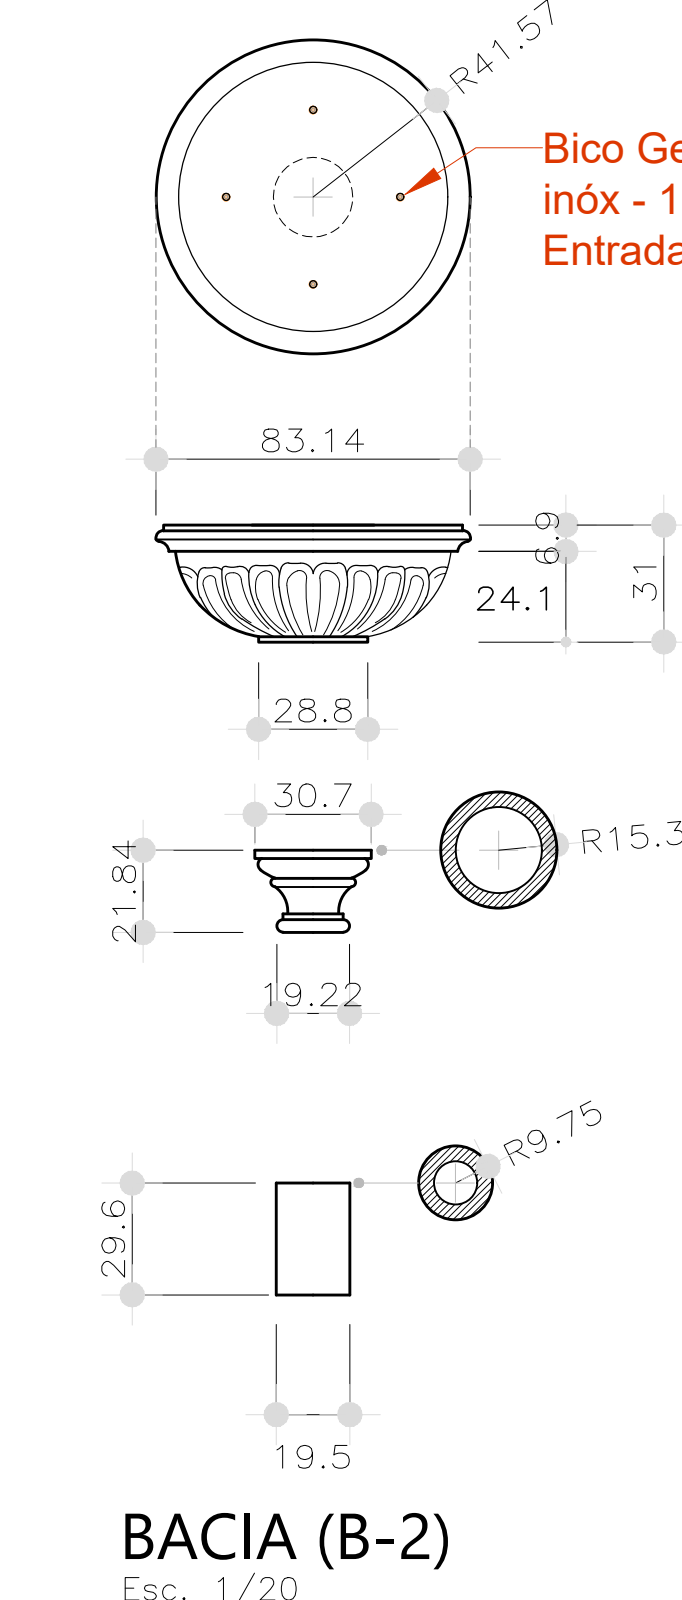


BACIA (B-54)
Esc. 1/20

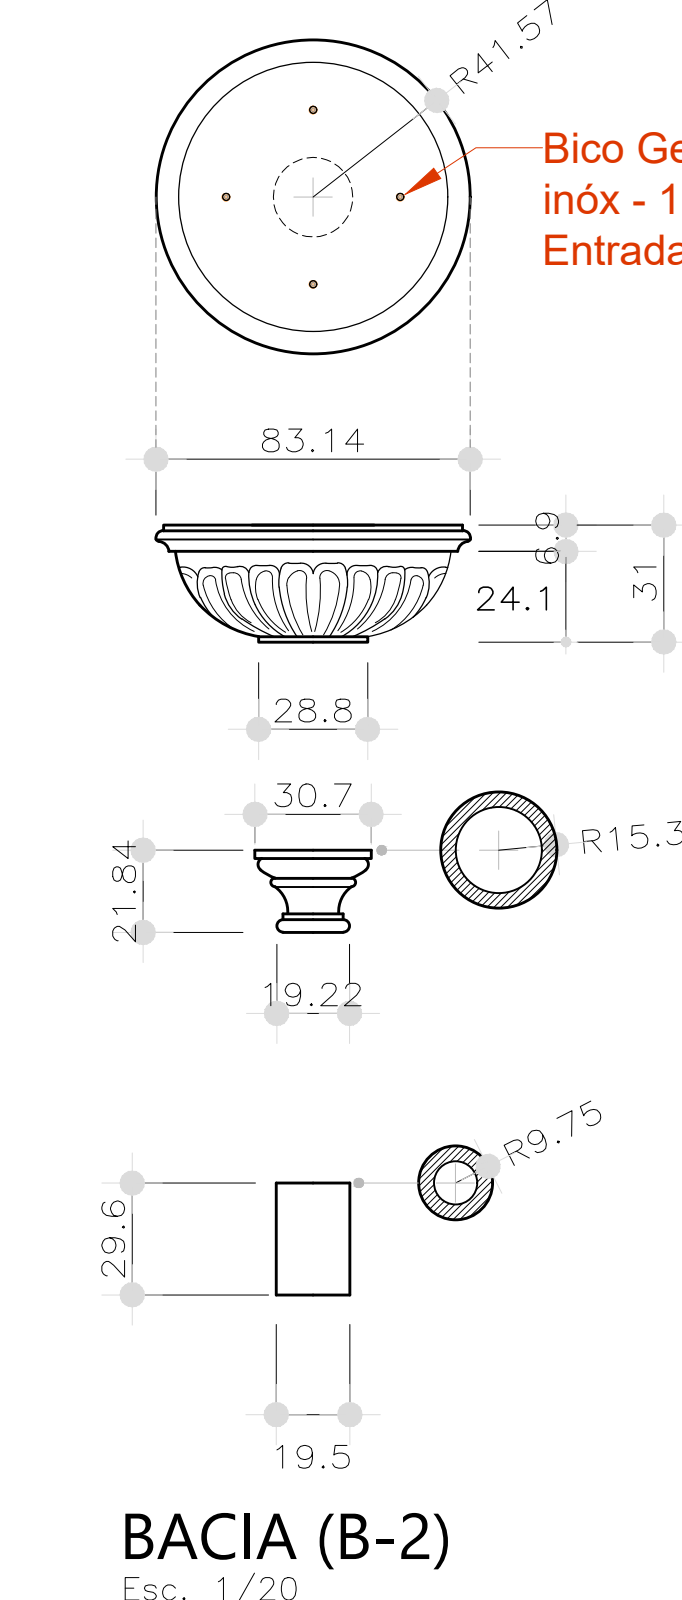


BACIA (B-55)
Esc. 1/20

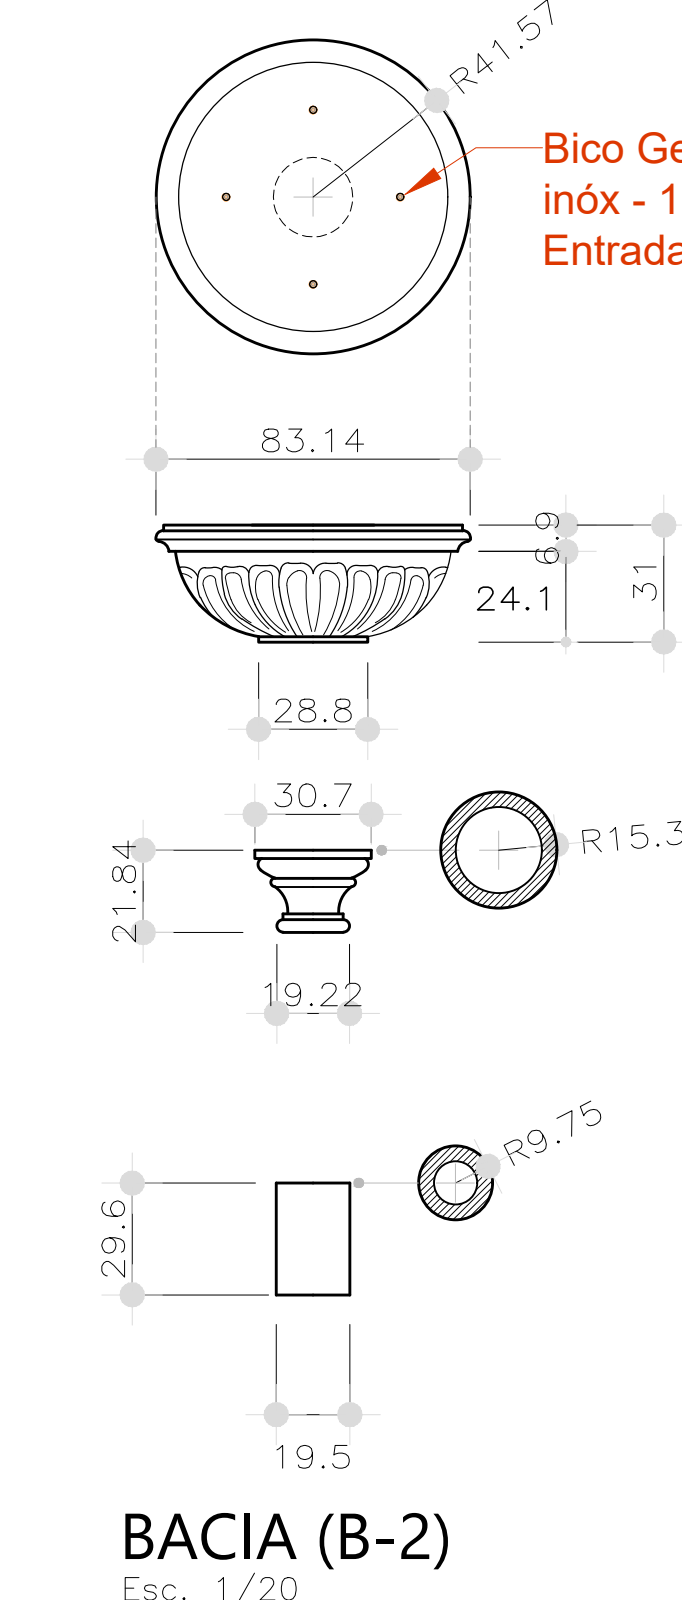


BACIA (B-56)
Esc. 1/20

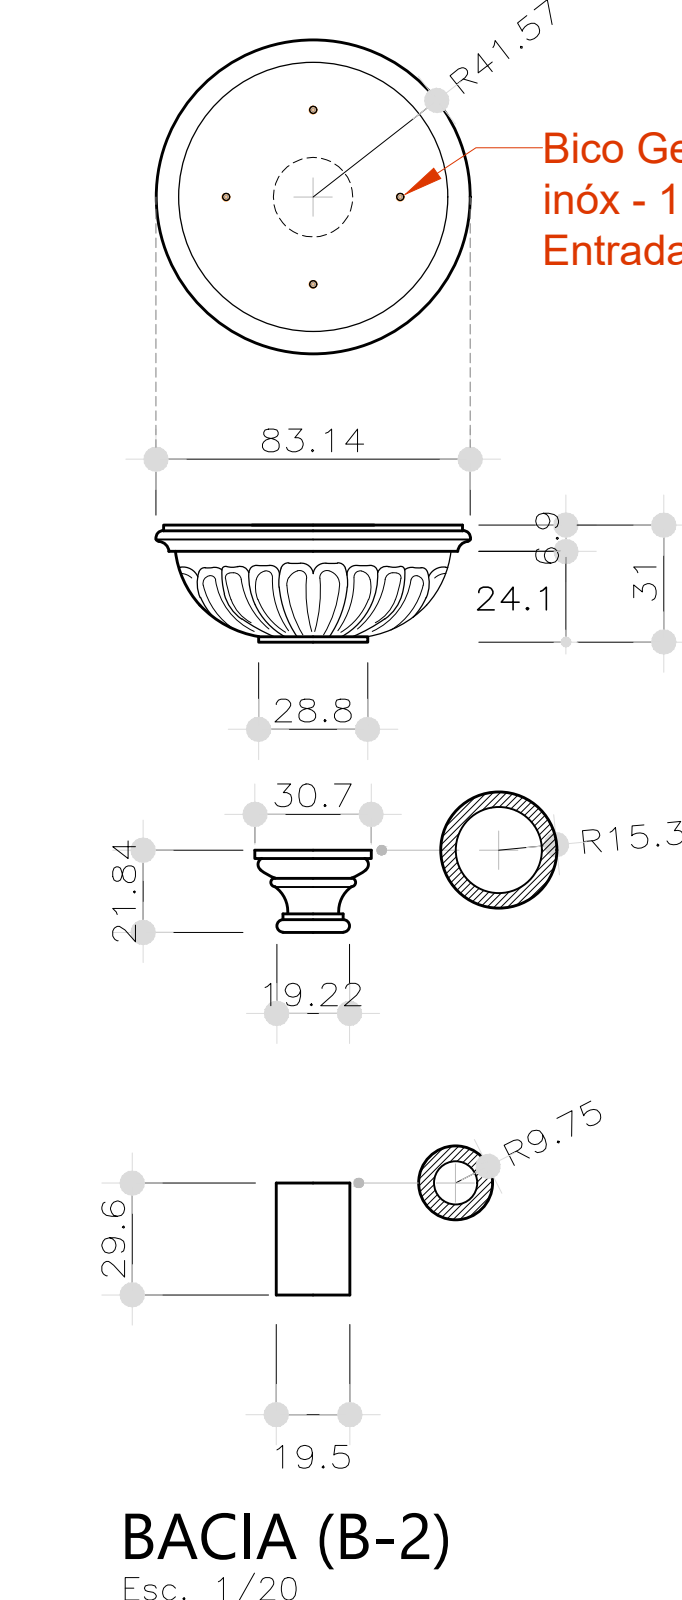


BACIA (B-57)
Esc. 1/20

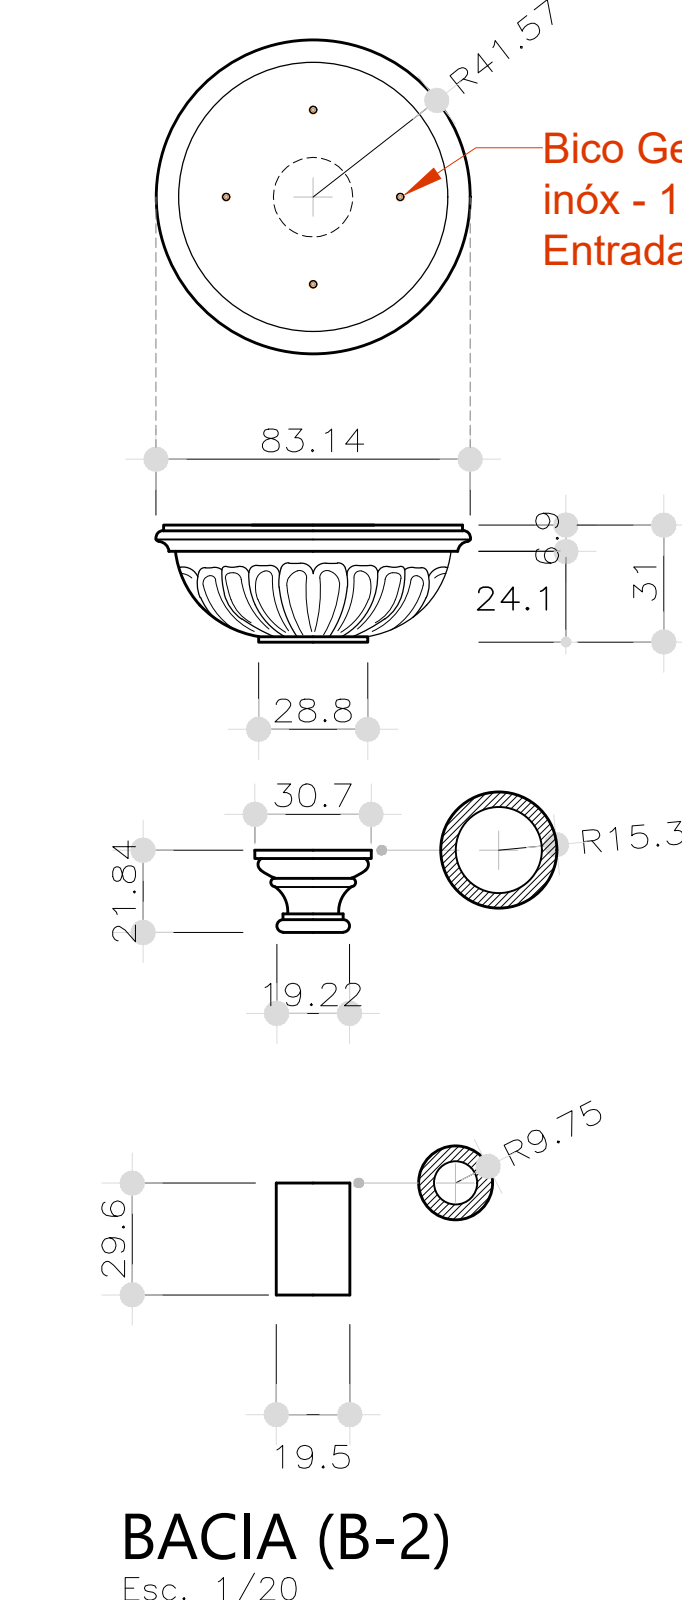


BACIA (B-58)
Esc. 1/20

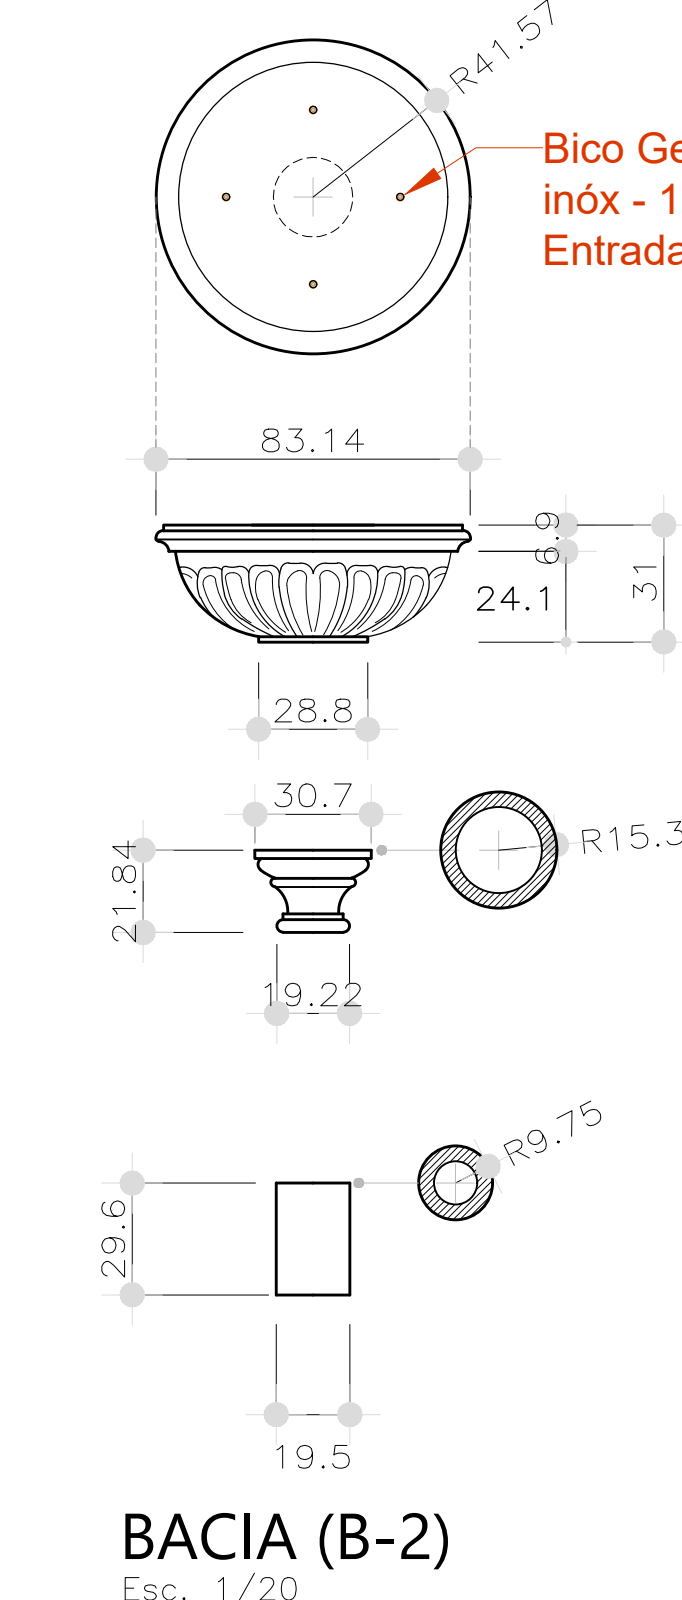


BACIA (B-59)
Esc. 1/20

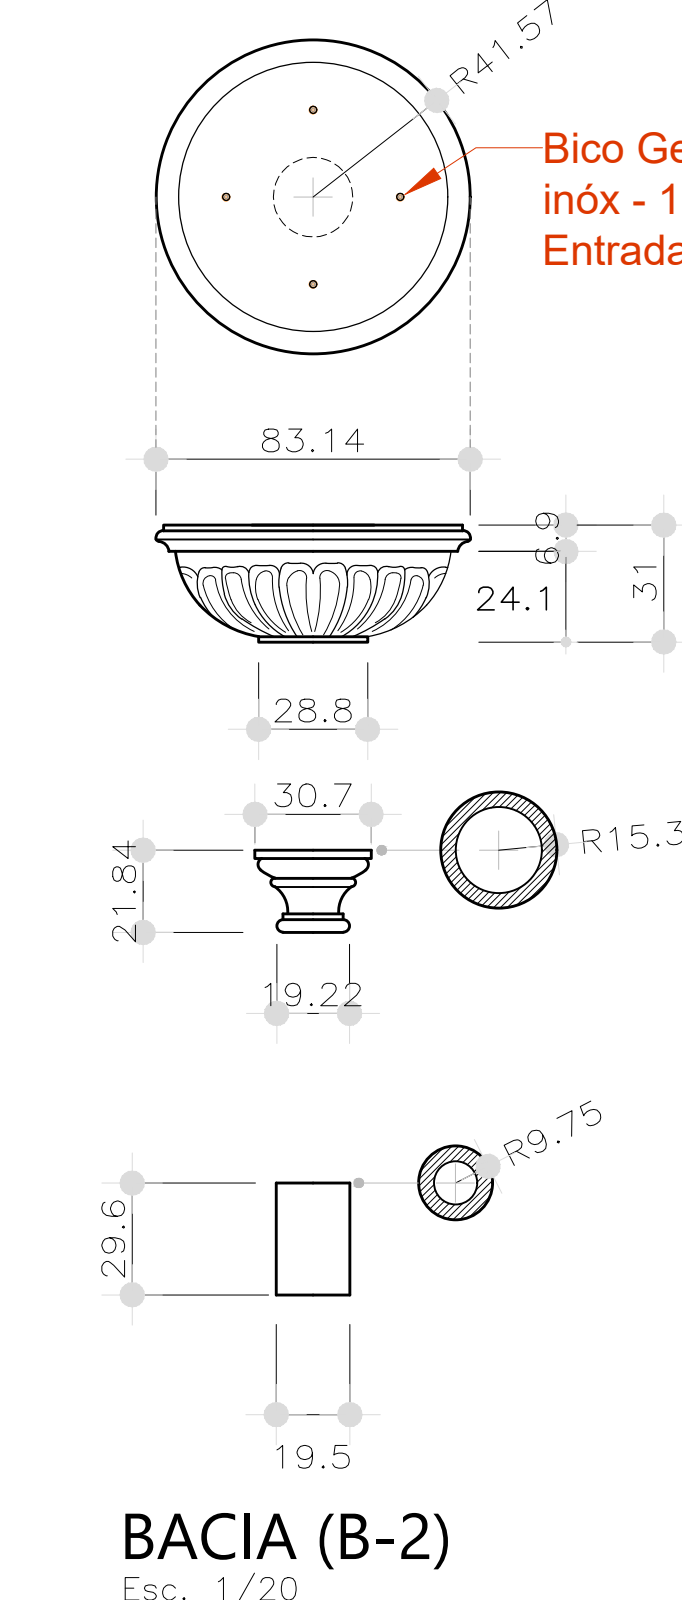


BACIA (B-60)
Esc. 1/20

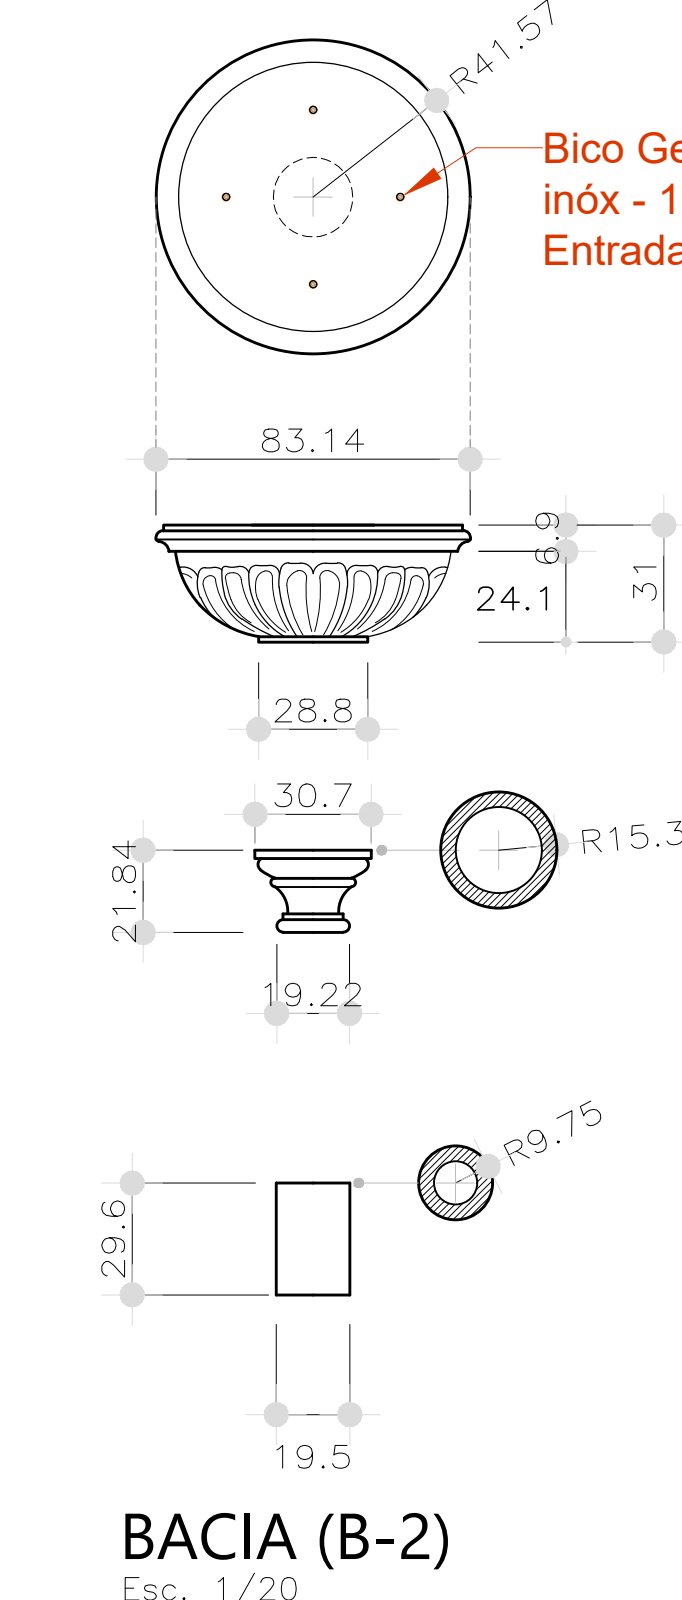


BACIA (B-61)
Esc. 1/20

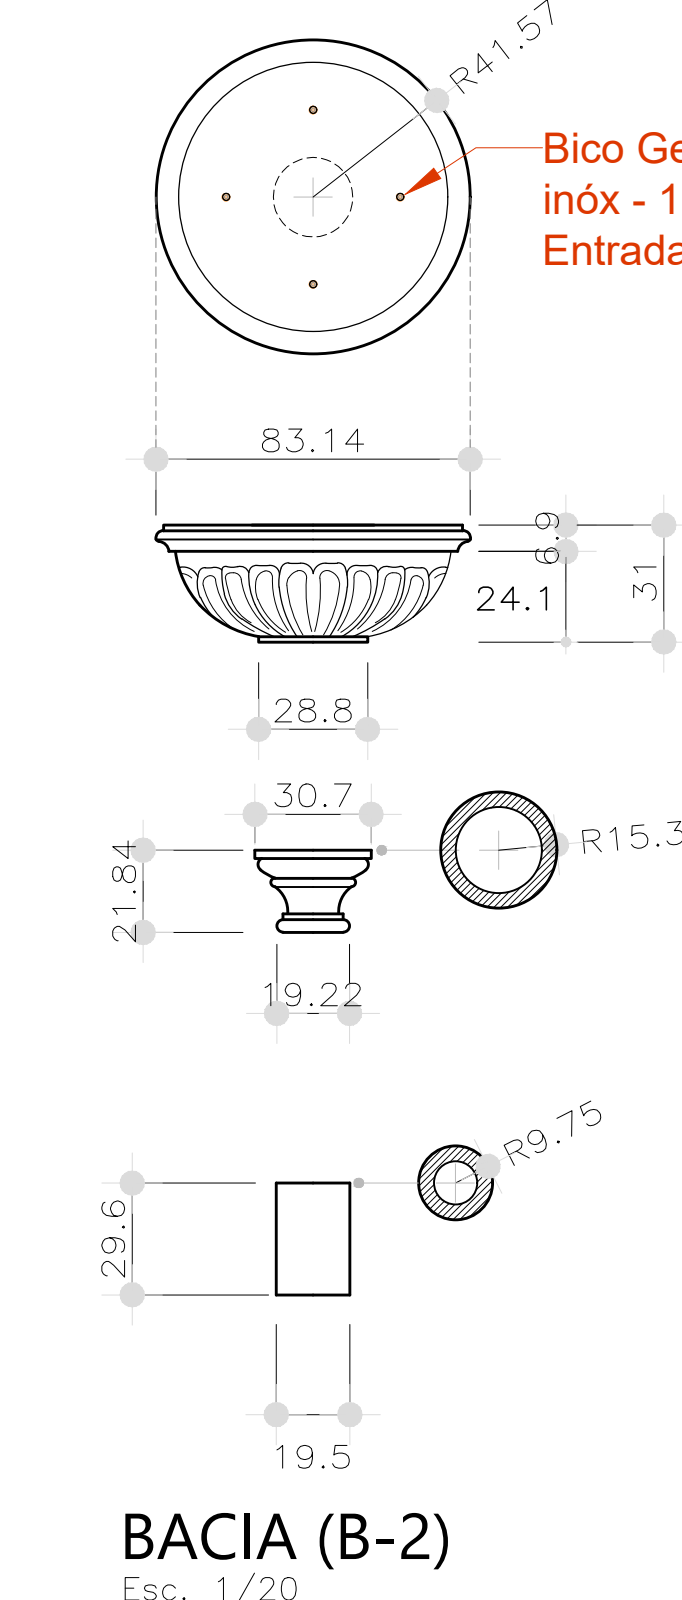


BACIA (B-62)
Esc. 1/20

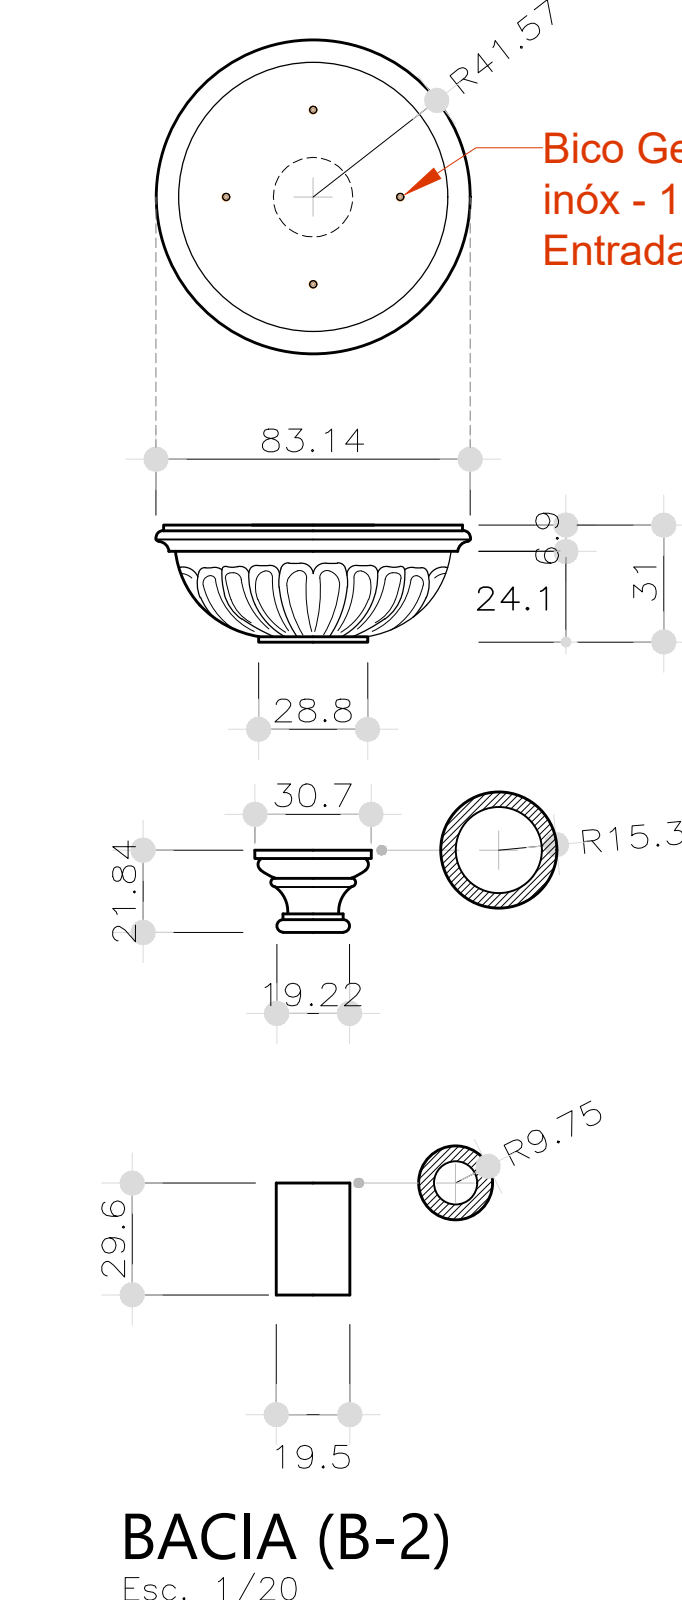


BACIA (B-63)
Esc. 1/20

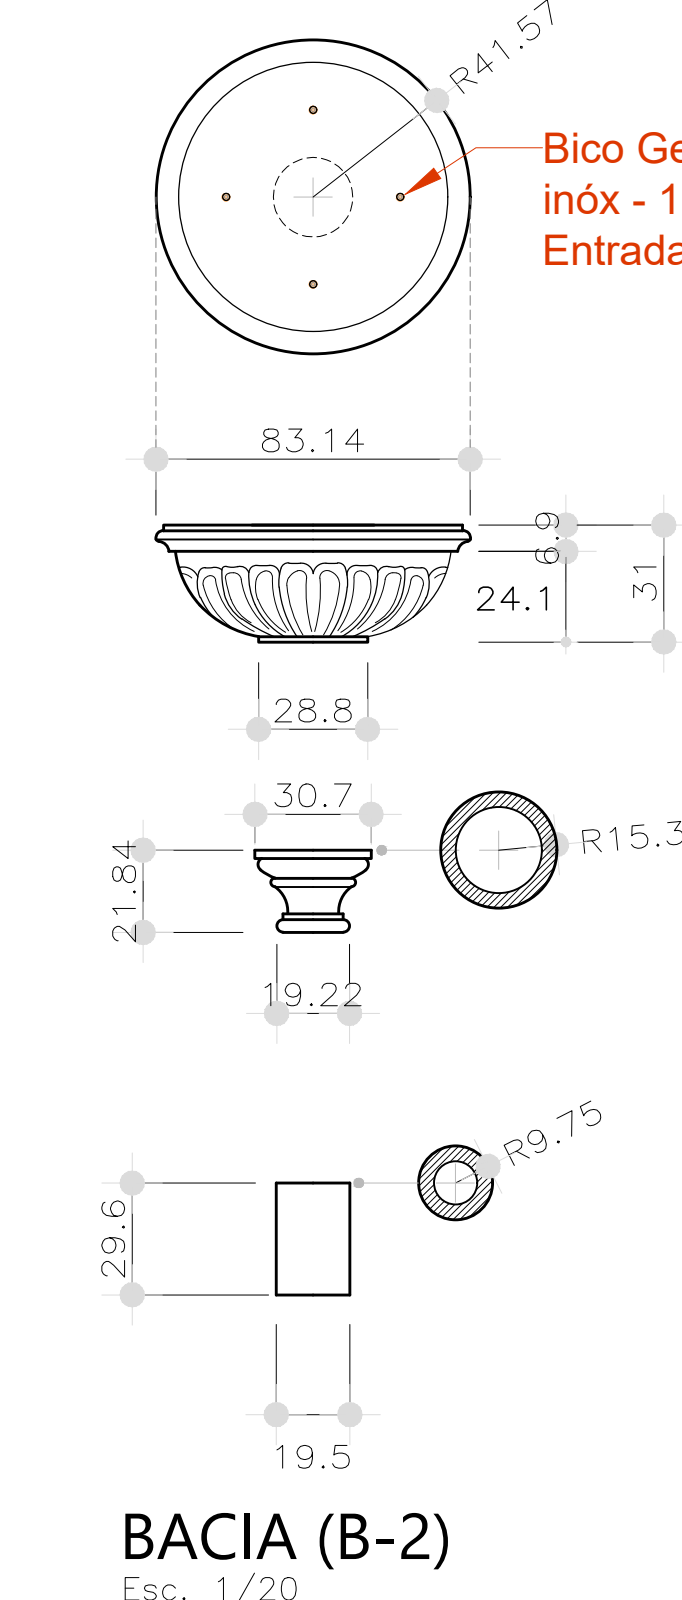


BACIA (B-64)
Esc. 1/20

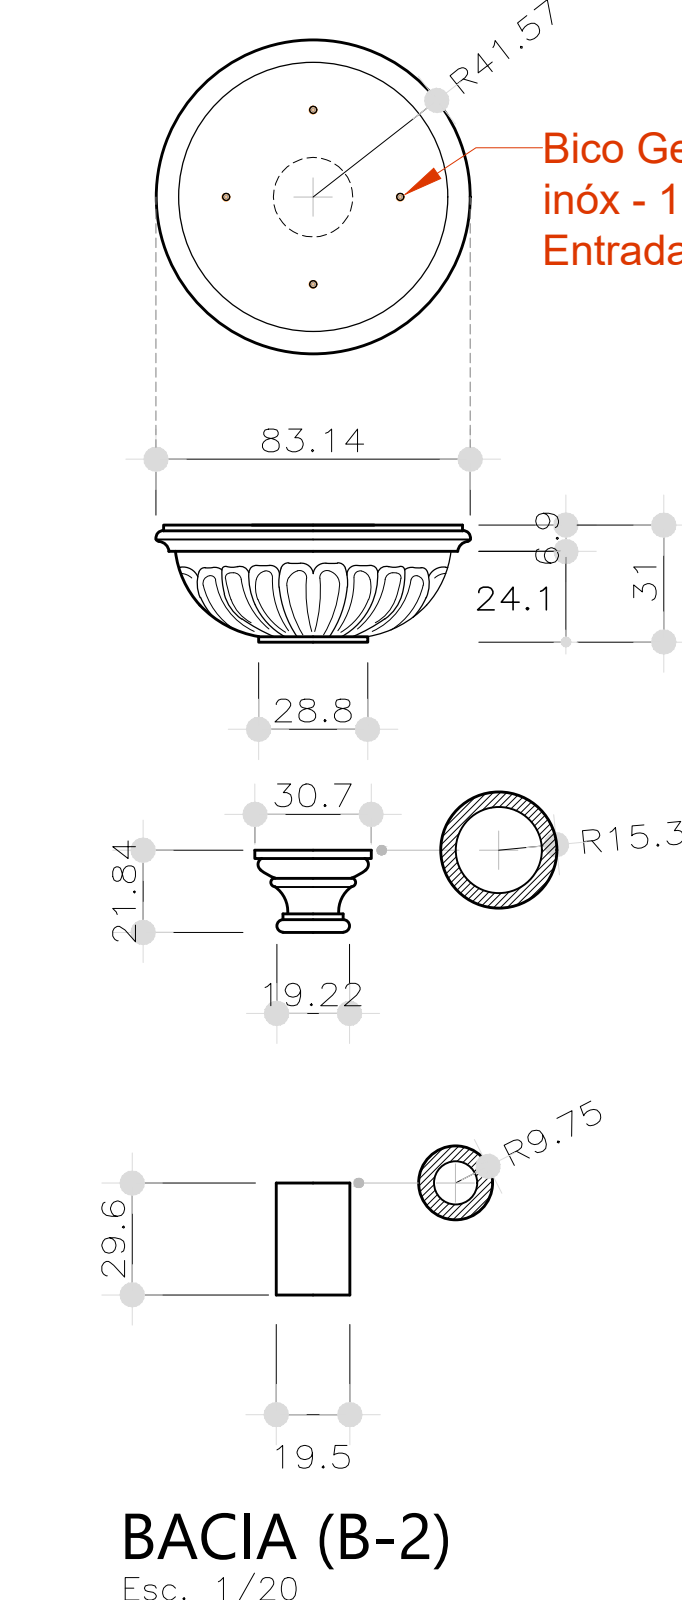


BACIA (B-65)
Esc. 1/20

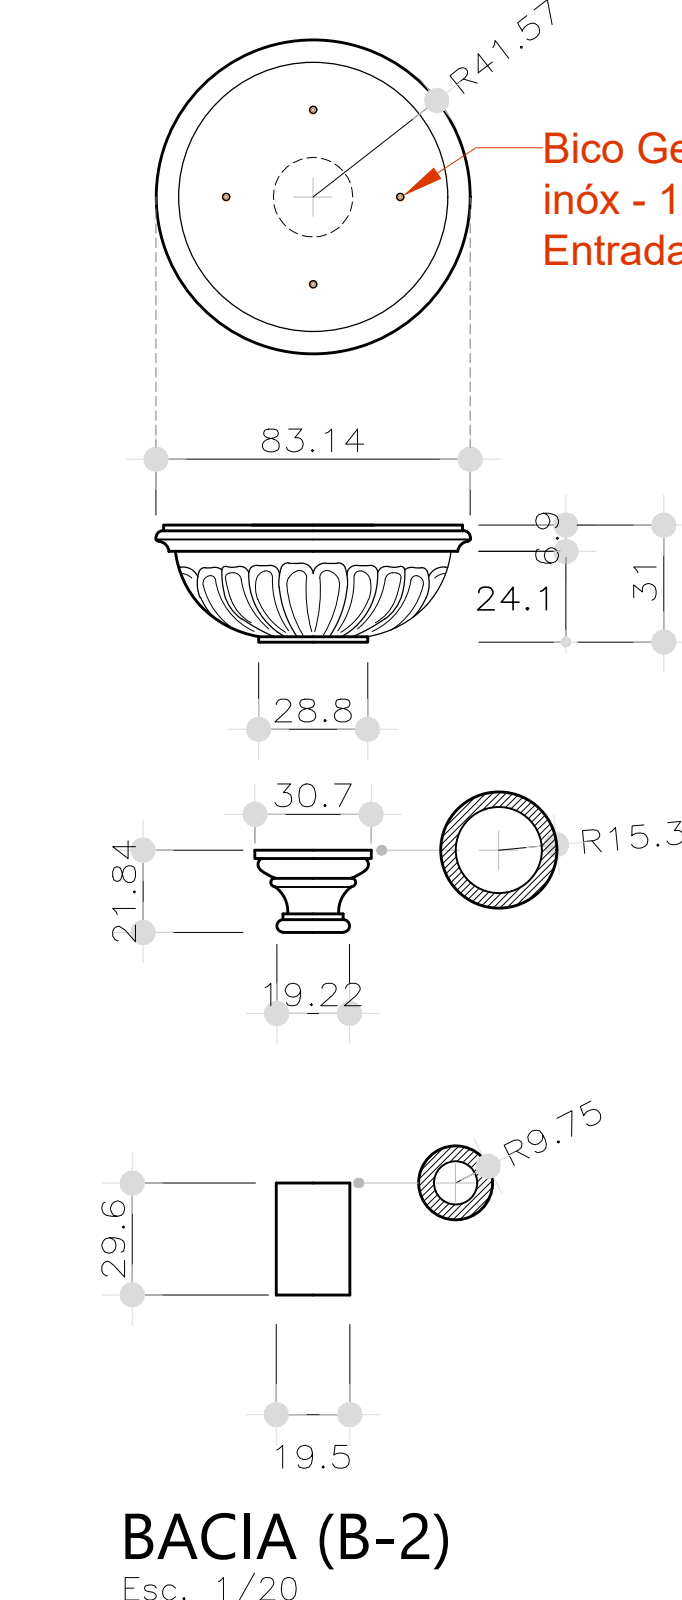


BACIA (B-66)
Esc. 1/20

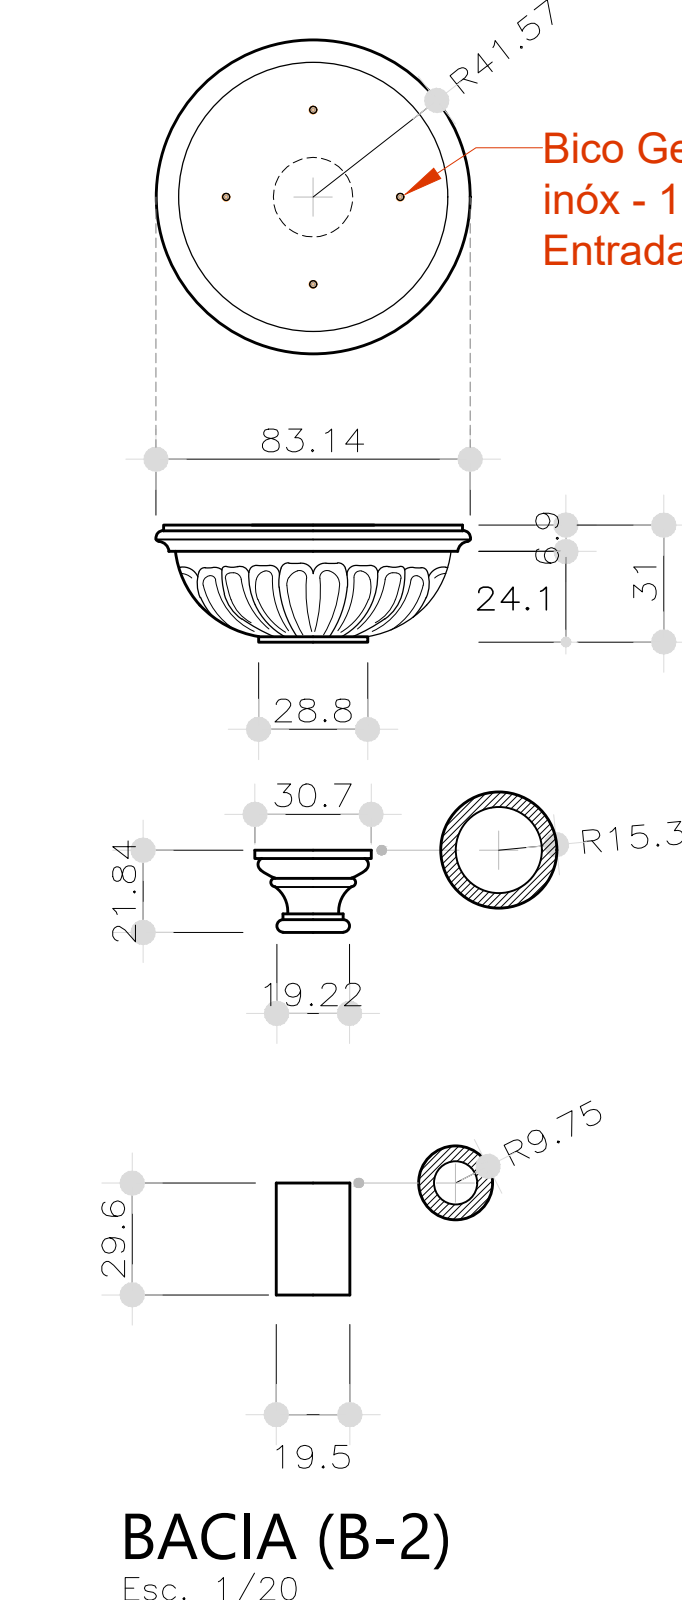


BACIA (B-67)
Esc. 1/20

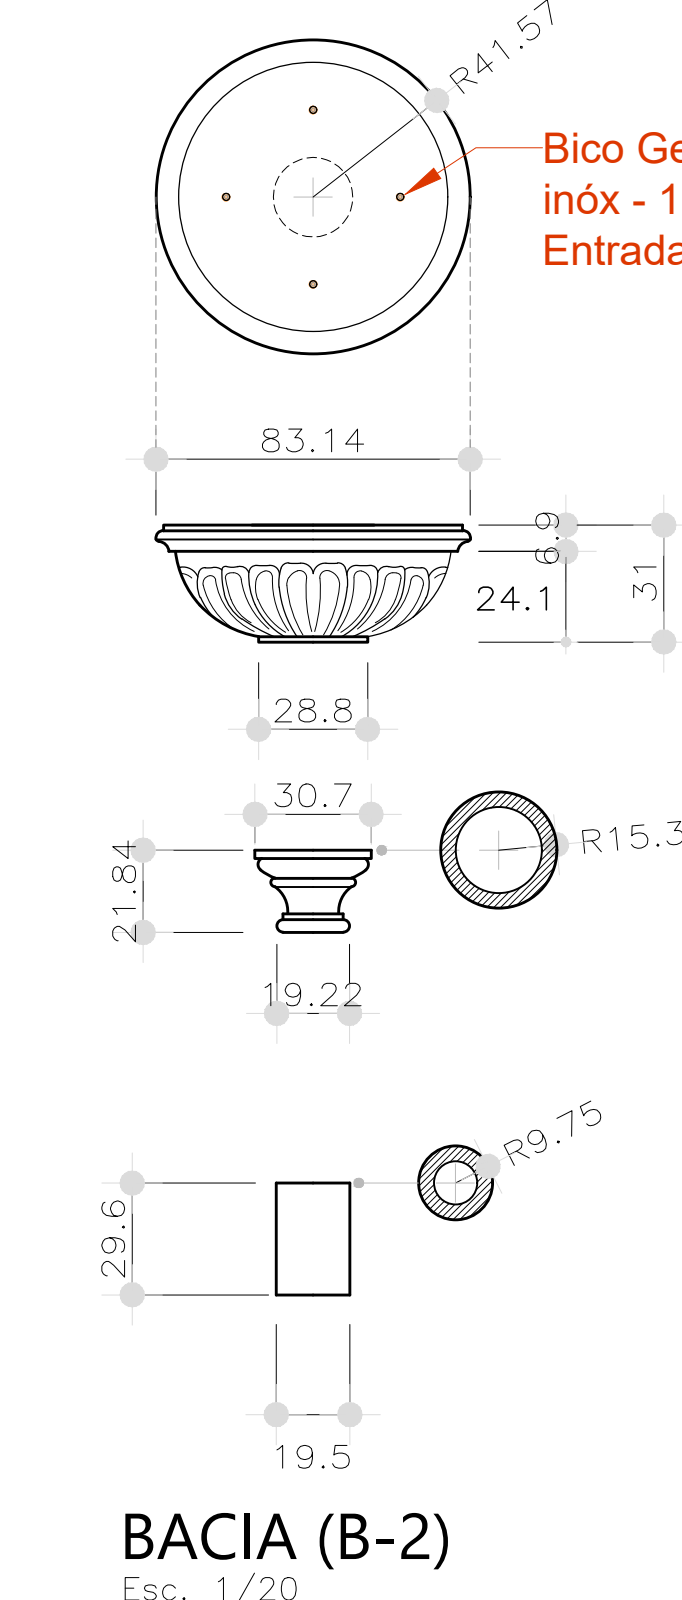


BACIA (B-68)
Esc. 1/20

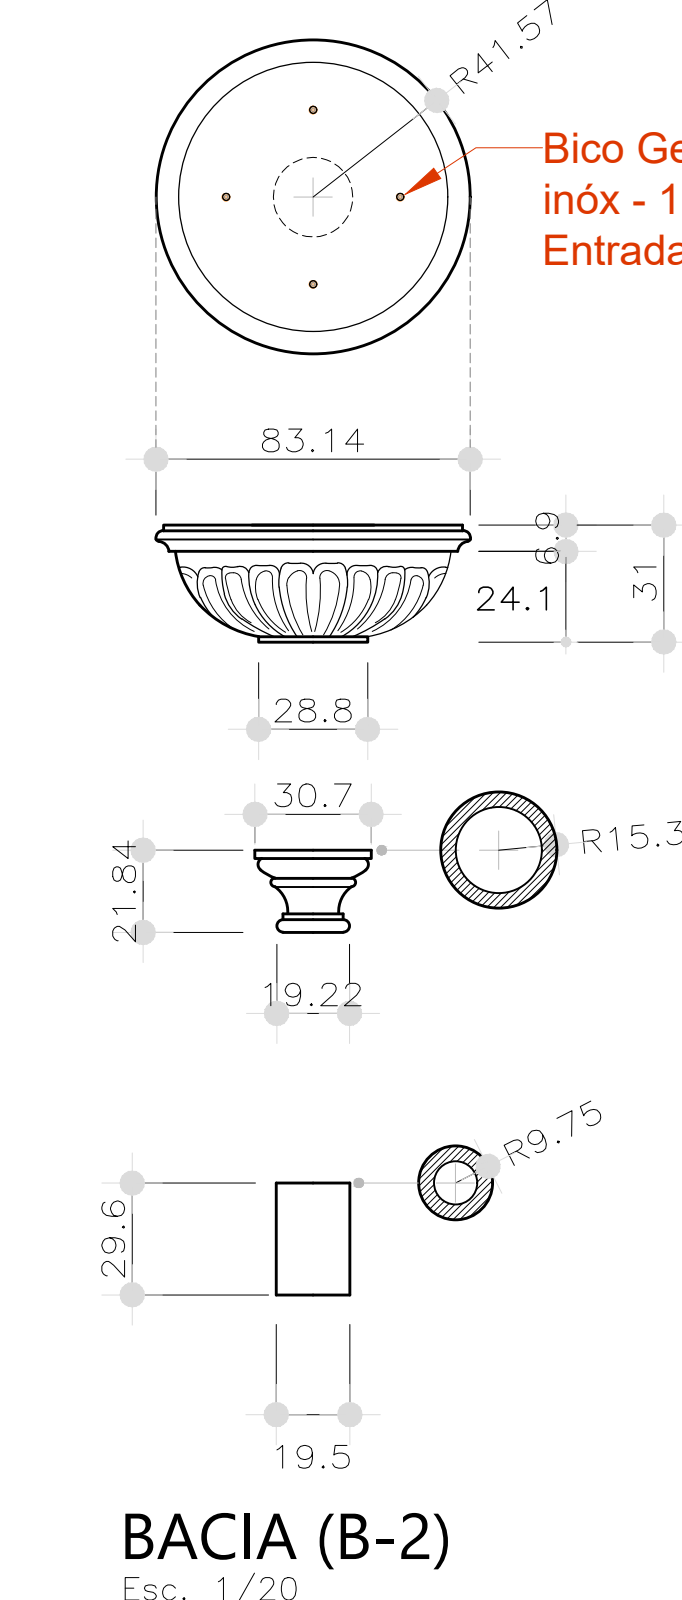


BACIA (B-69)
Esc. 1/20

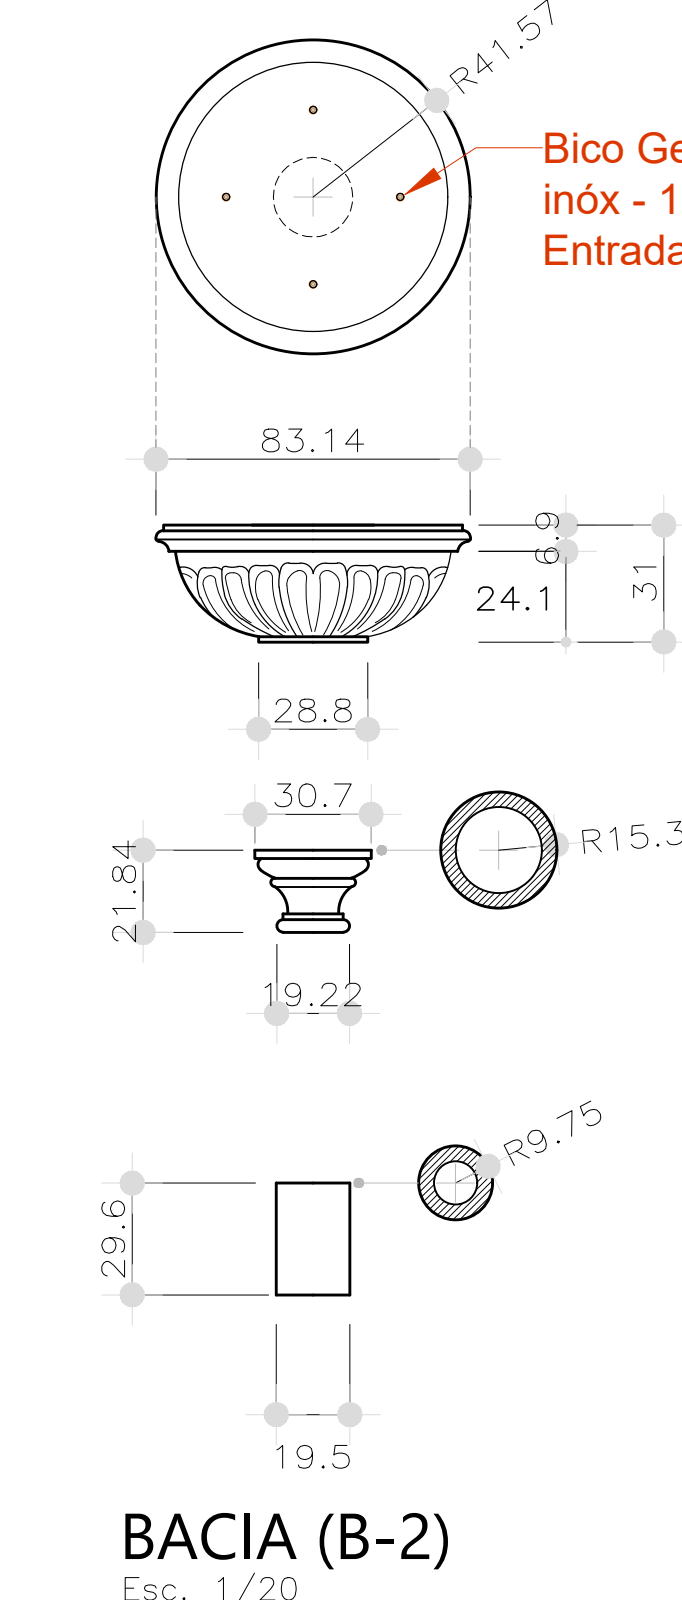


BACIA (B-70)
Esc. 1/20

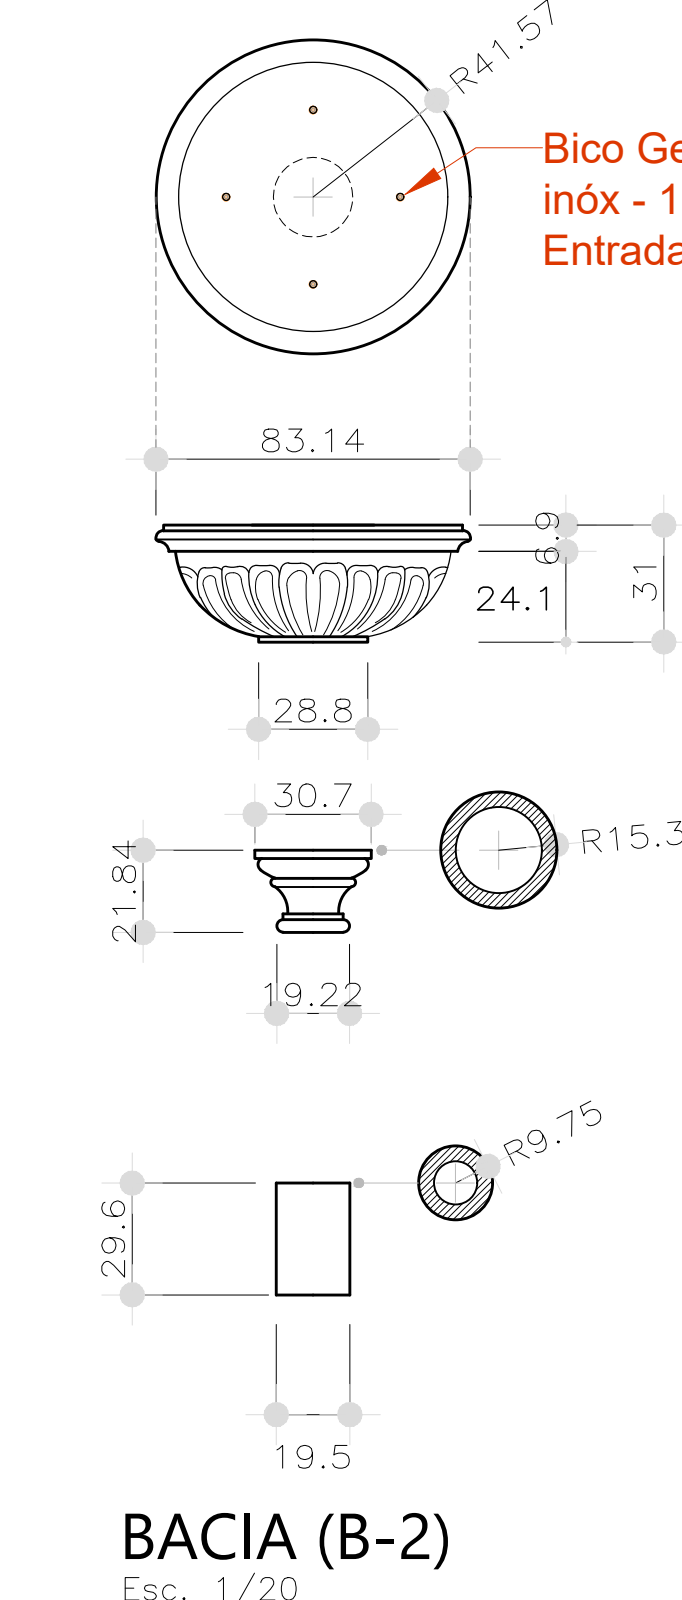


BACIA (B-71)
Esc. 1/20

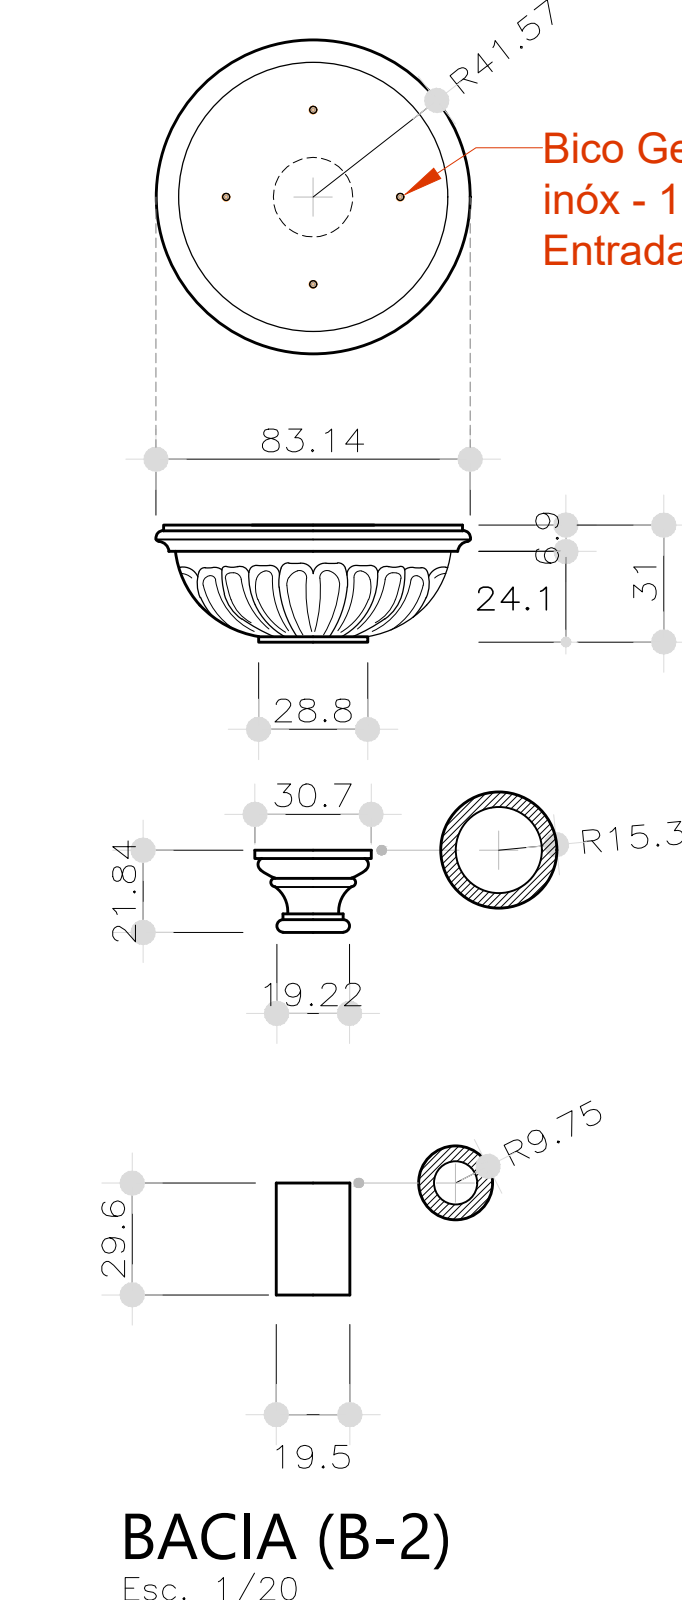


BACIA (B-72)
Esc. 1/20

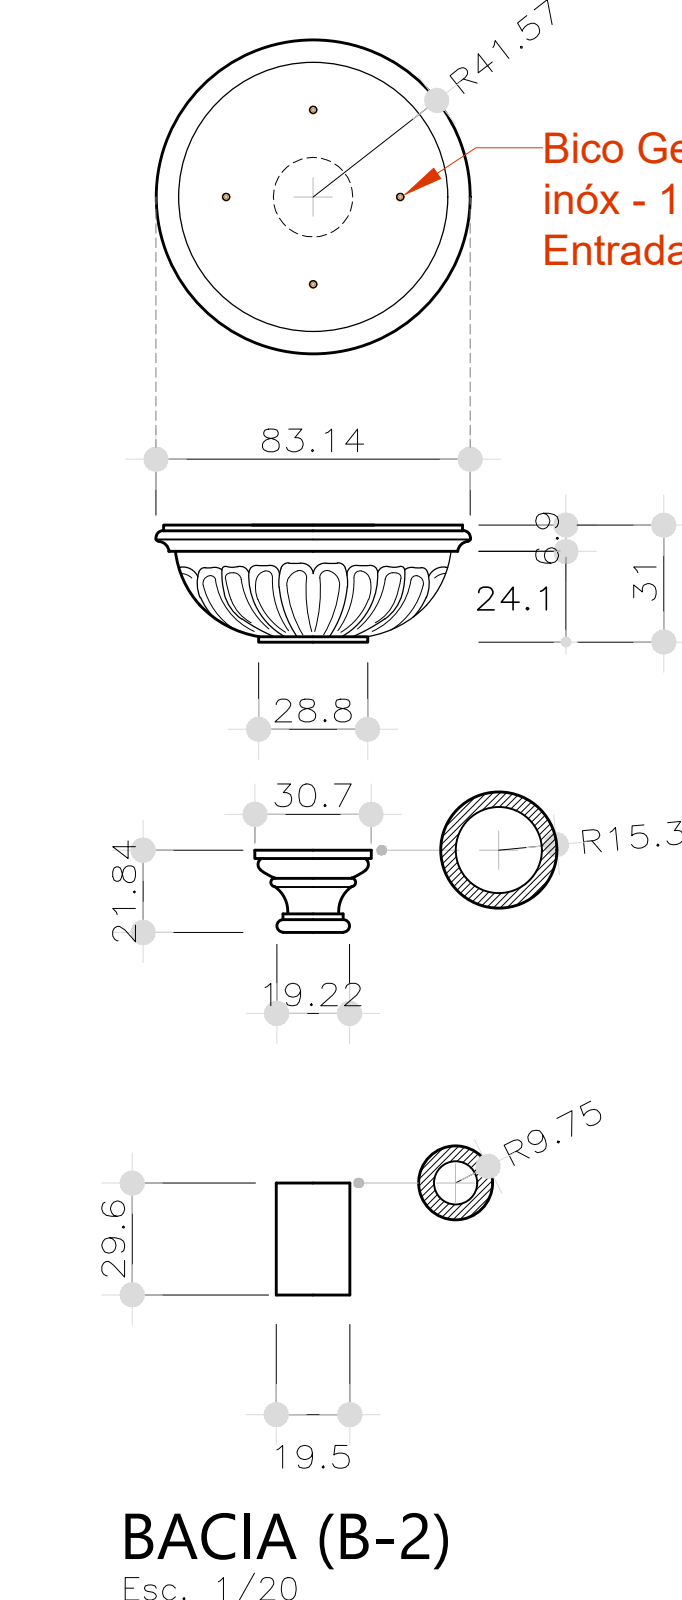

BACIA (B-73)
Esc. 1/20

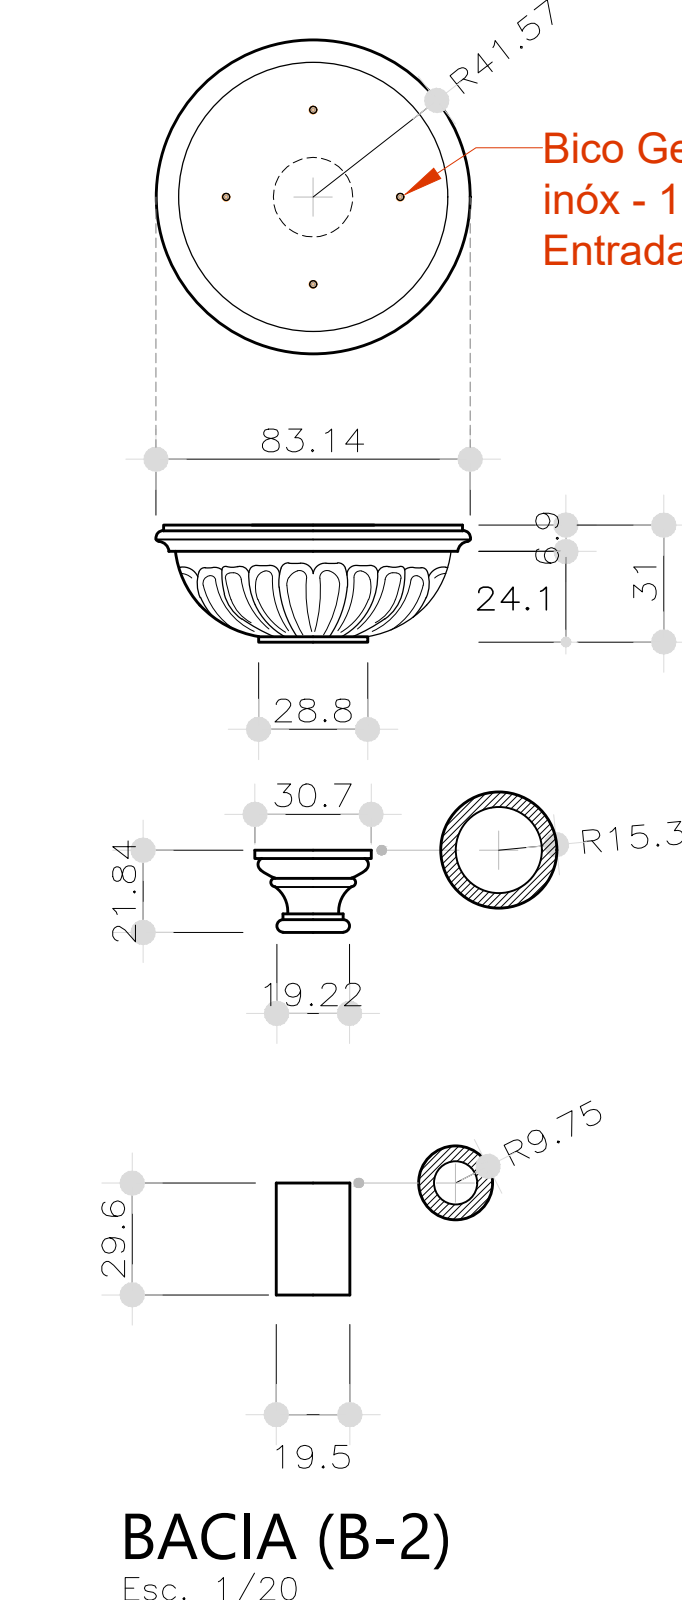

BACIA (B-74)
Esc. 1/20

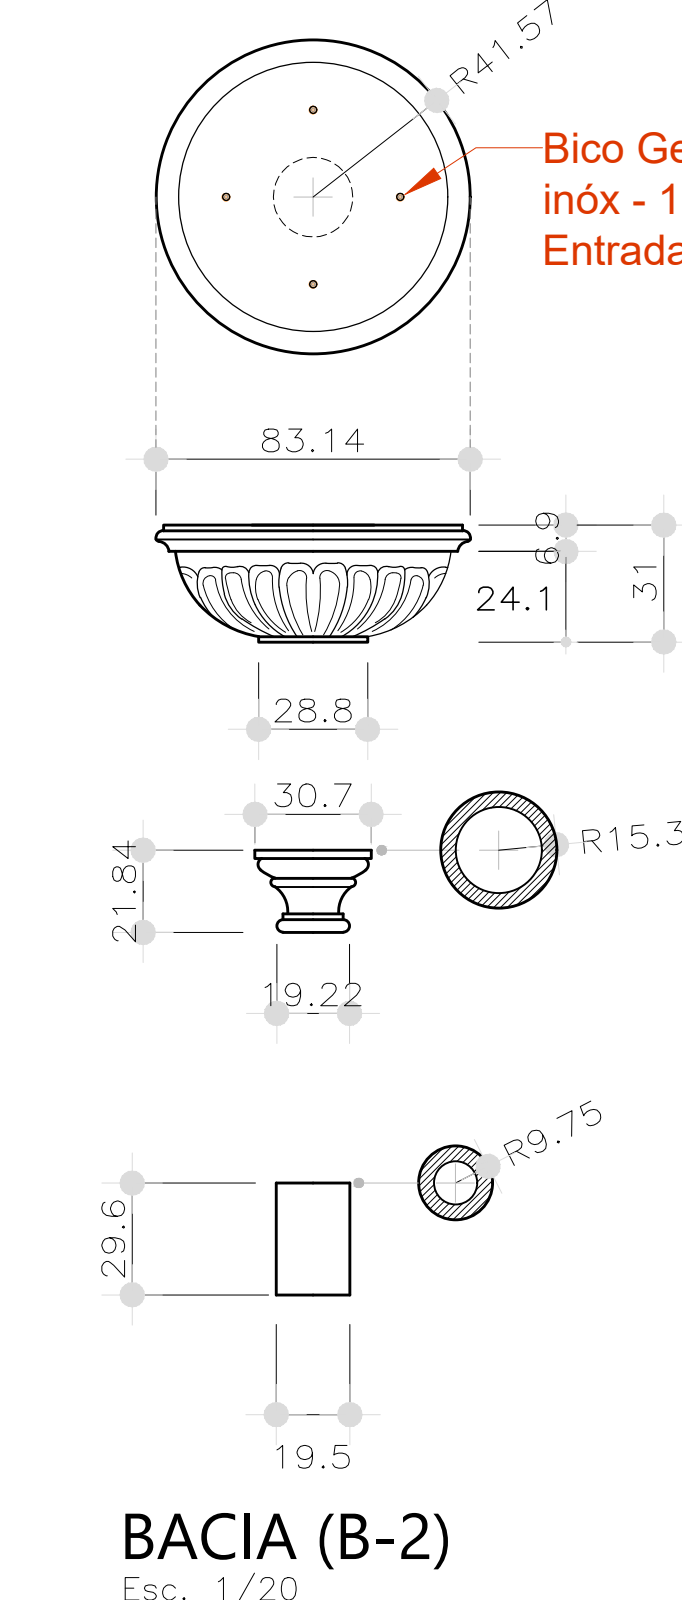

BACIA (B-75)
Esc. 1/20

