




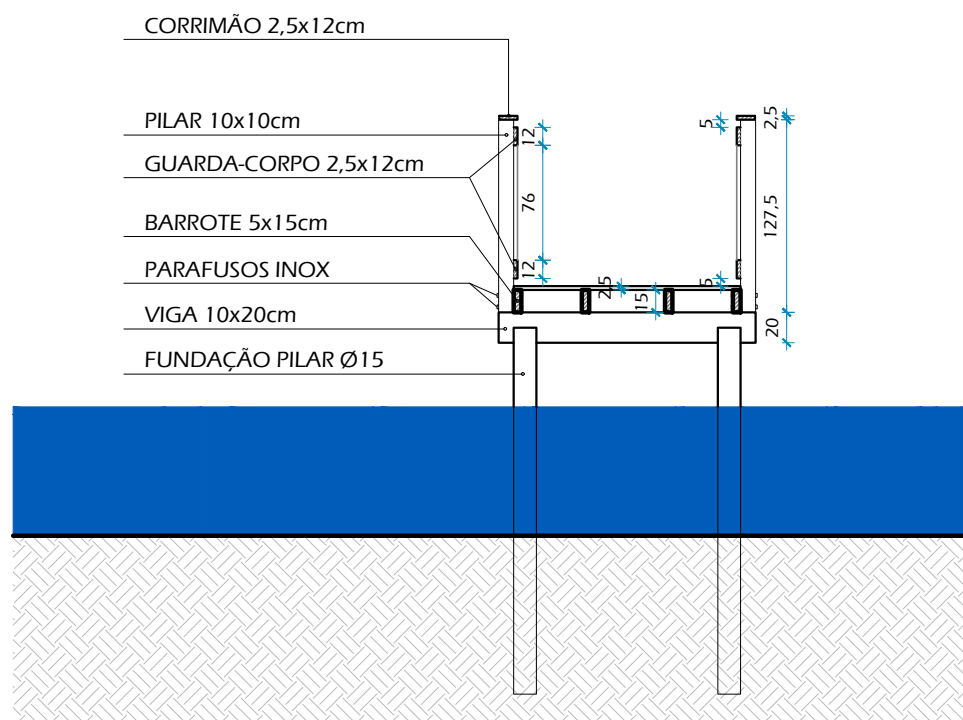


CORTE C-C
escala:1/50

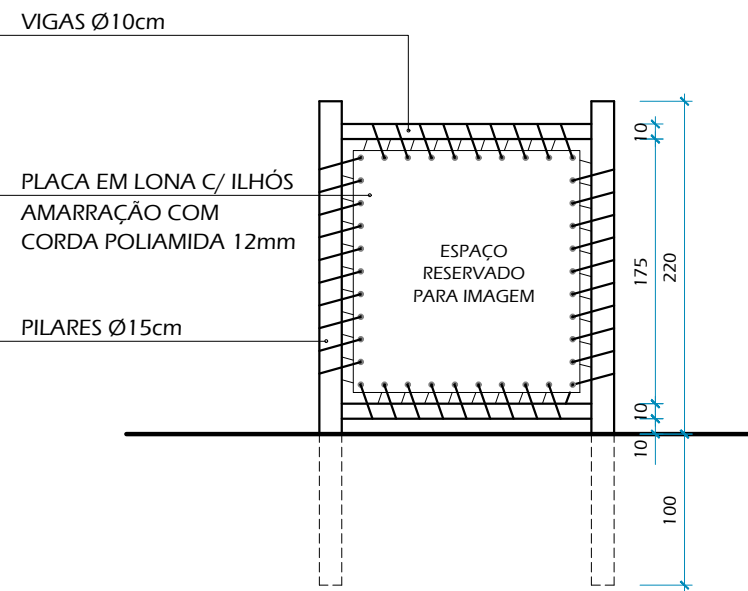


VISTA C
escala:1/50

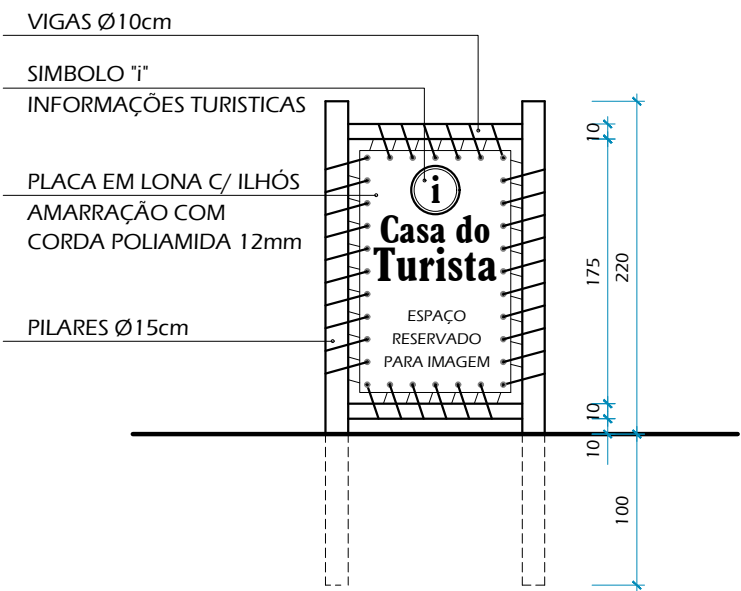


VISTA A = VISTA B
escala:1/50

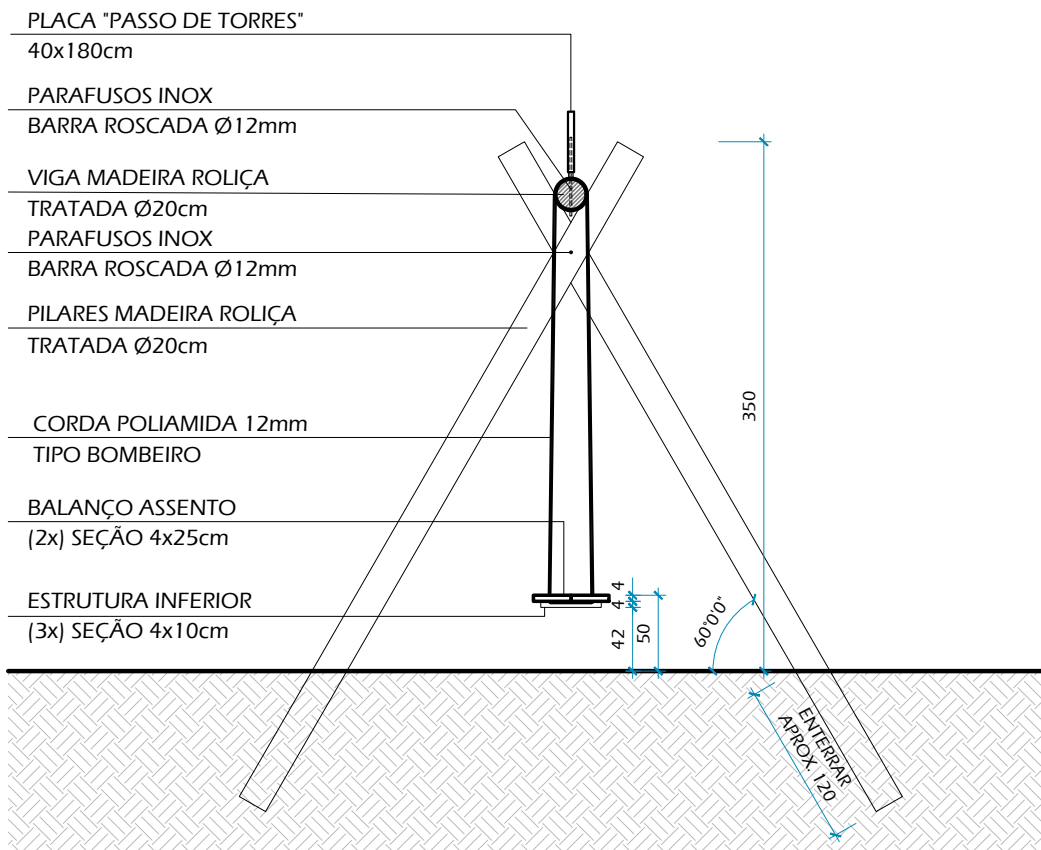


CORTE D-D
escala:1/50

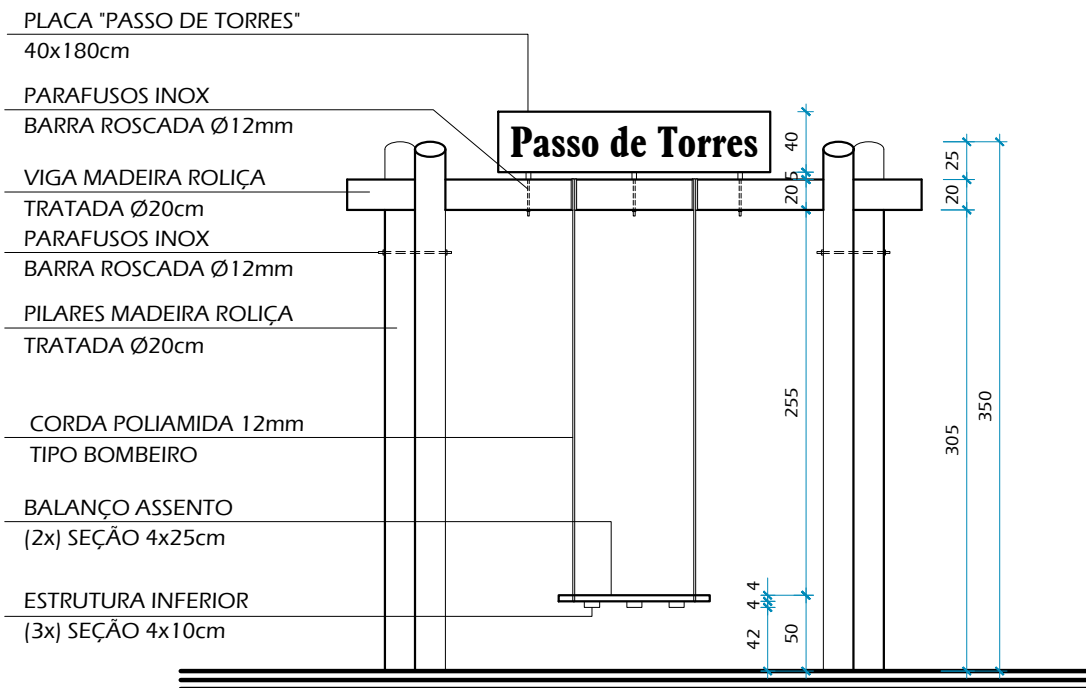


VISTA D
escala:1/50

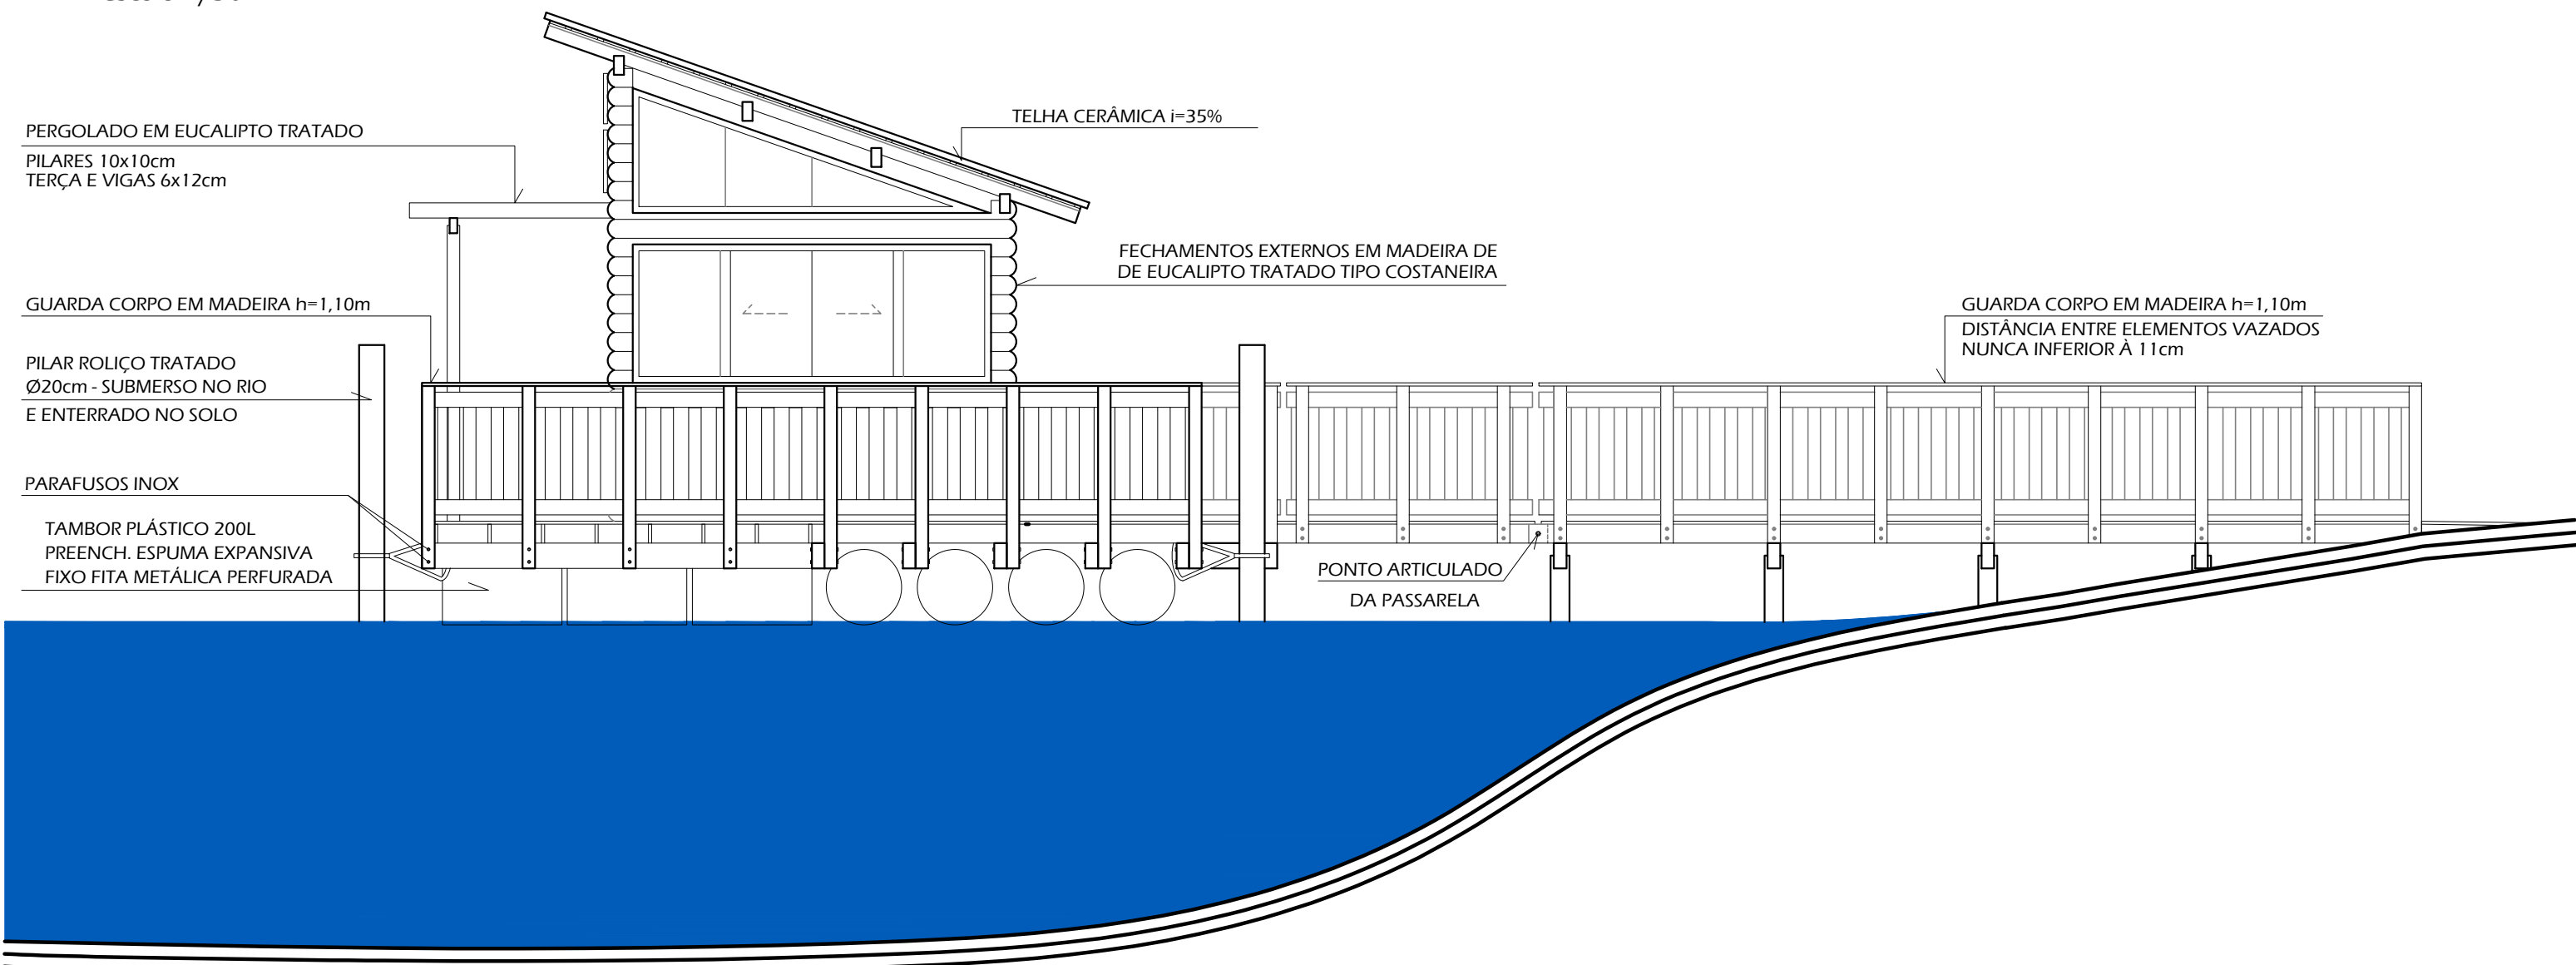


FACHADA LESTE
escala:1/50

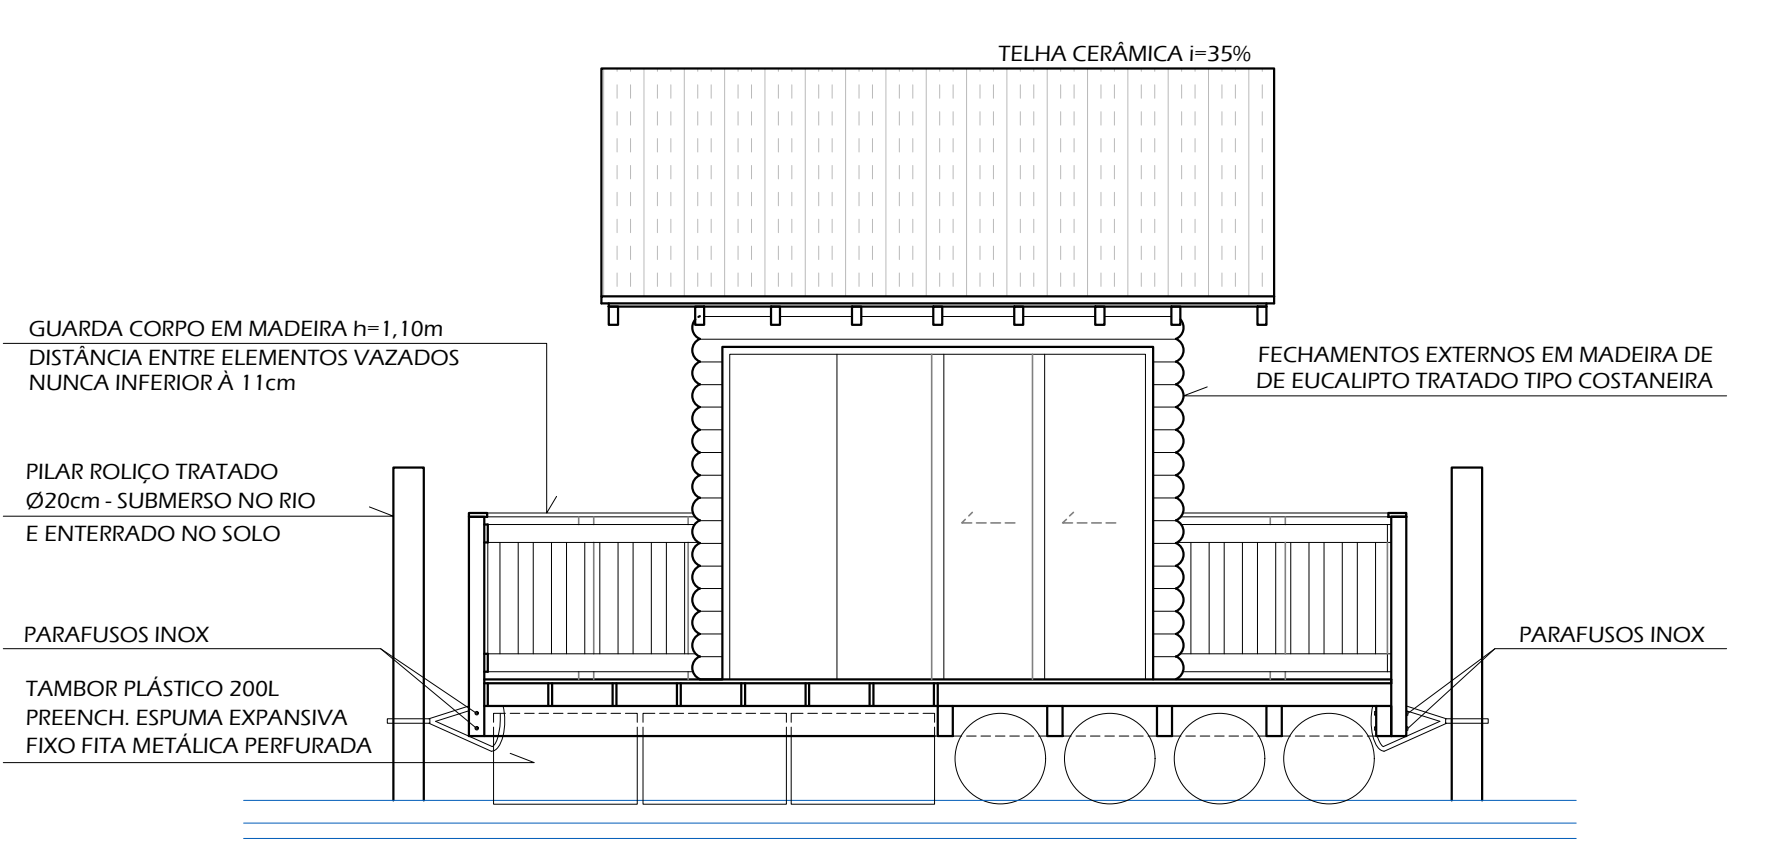


FACHADA NORTE
escala:1/50

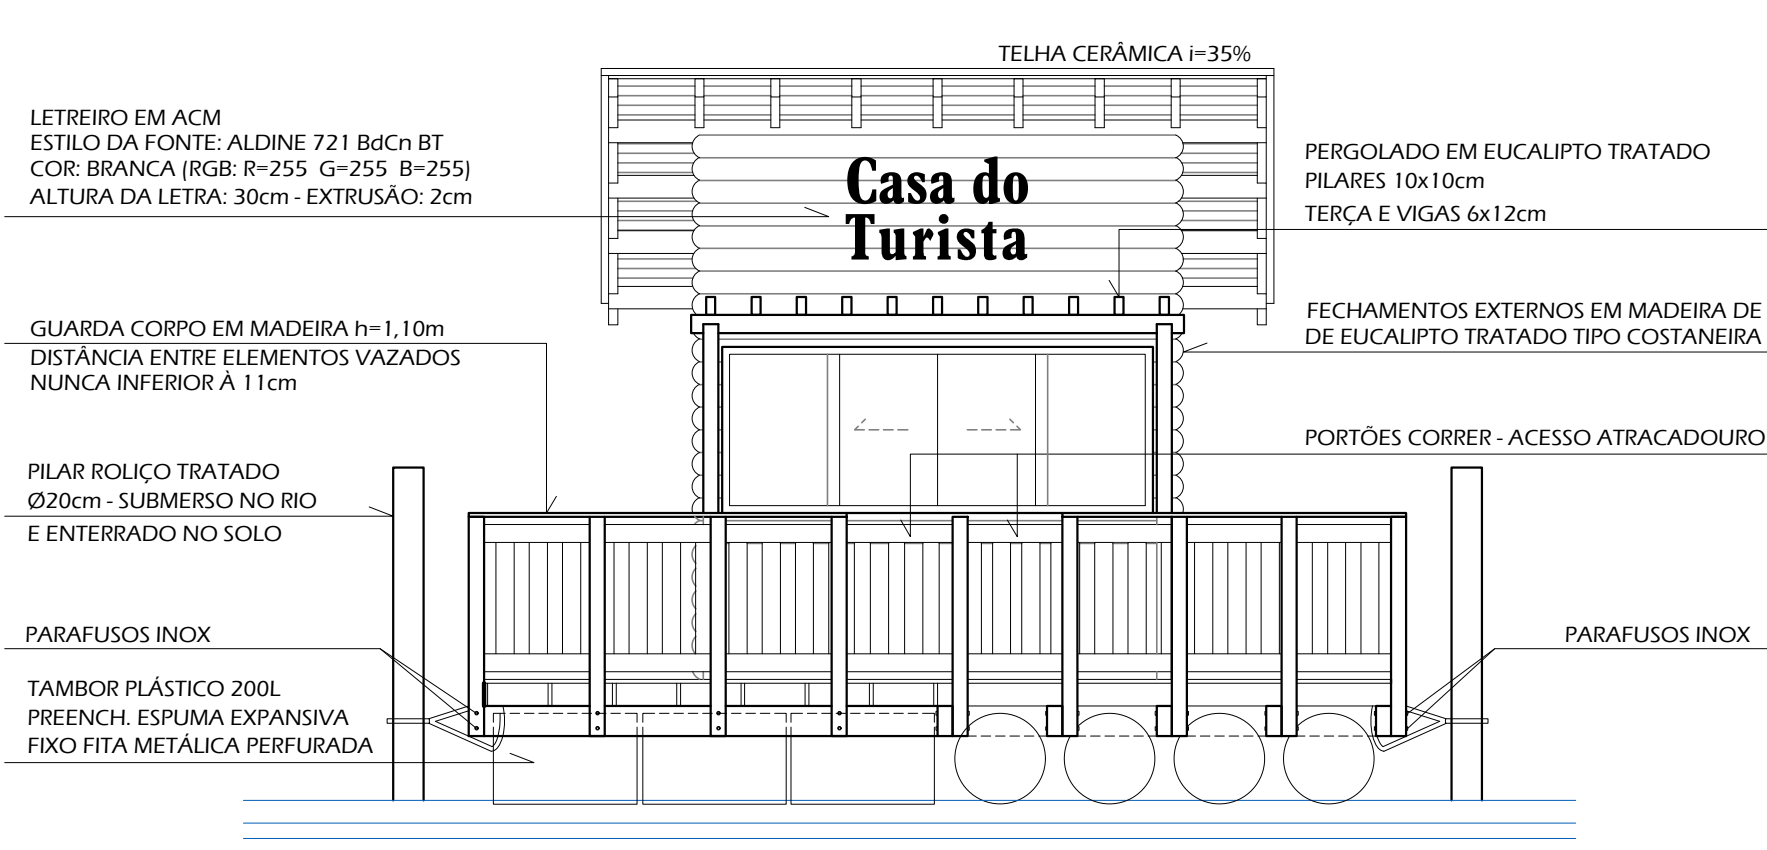

FACHADA SUL
escala:1/50

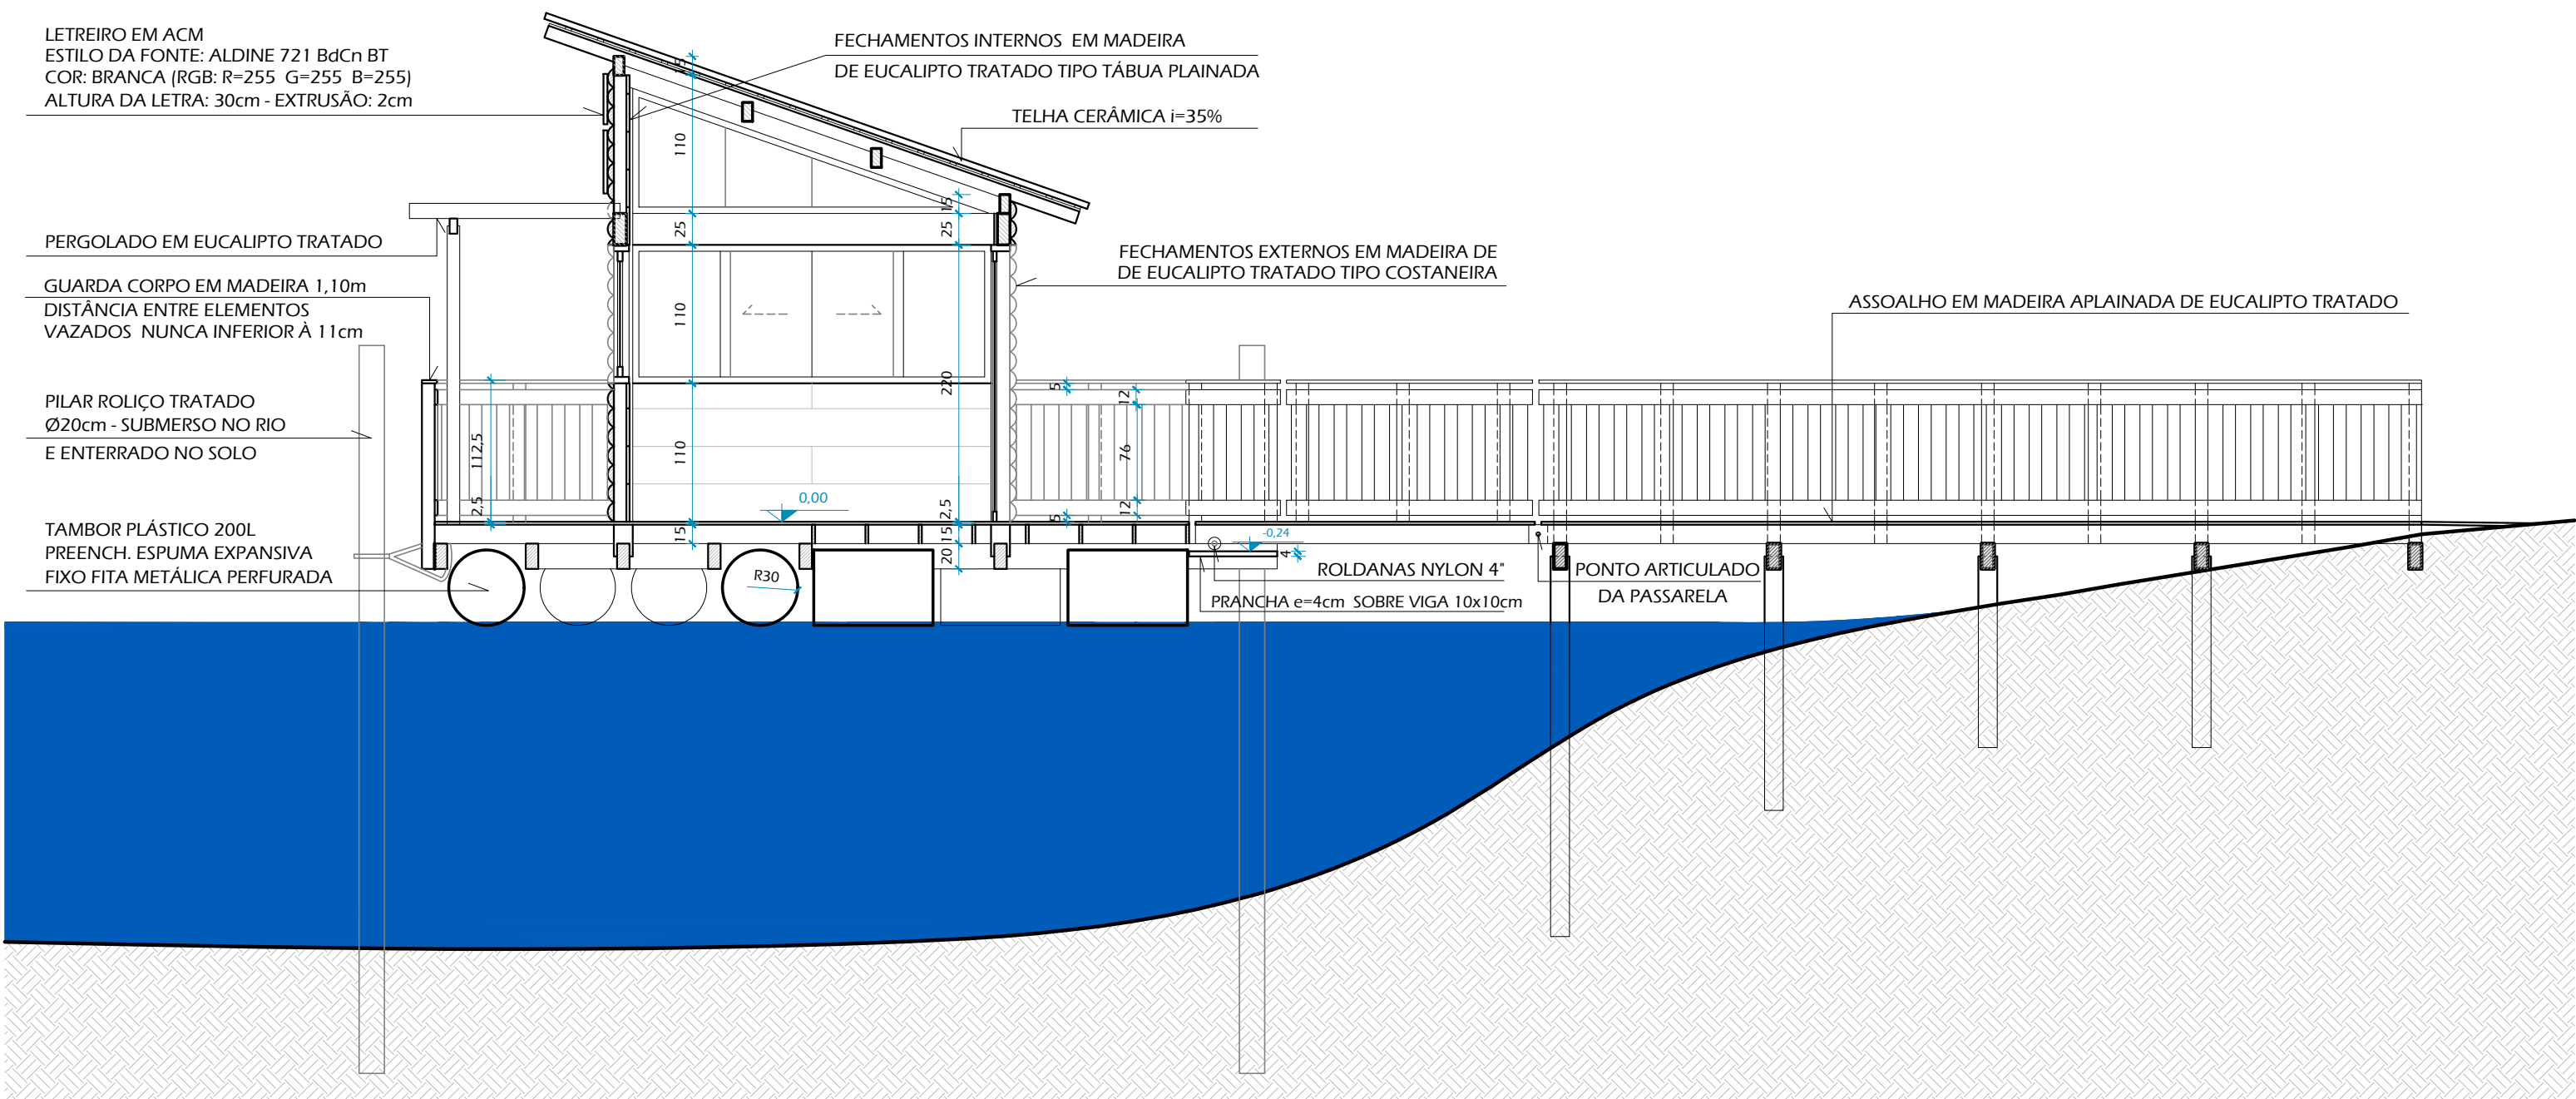

CORTE A-A
escala:1/50

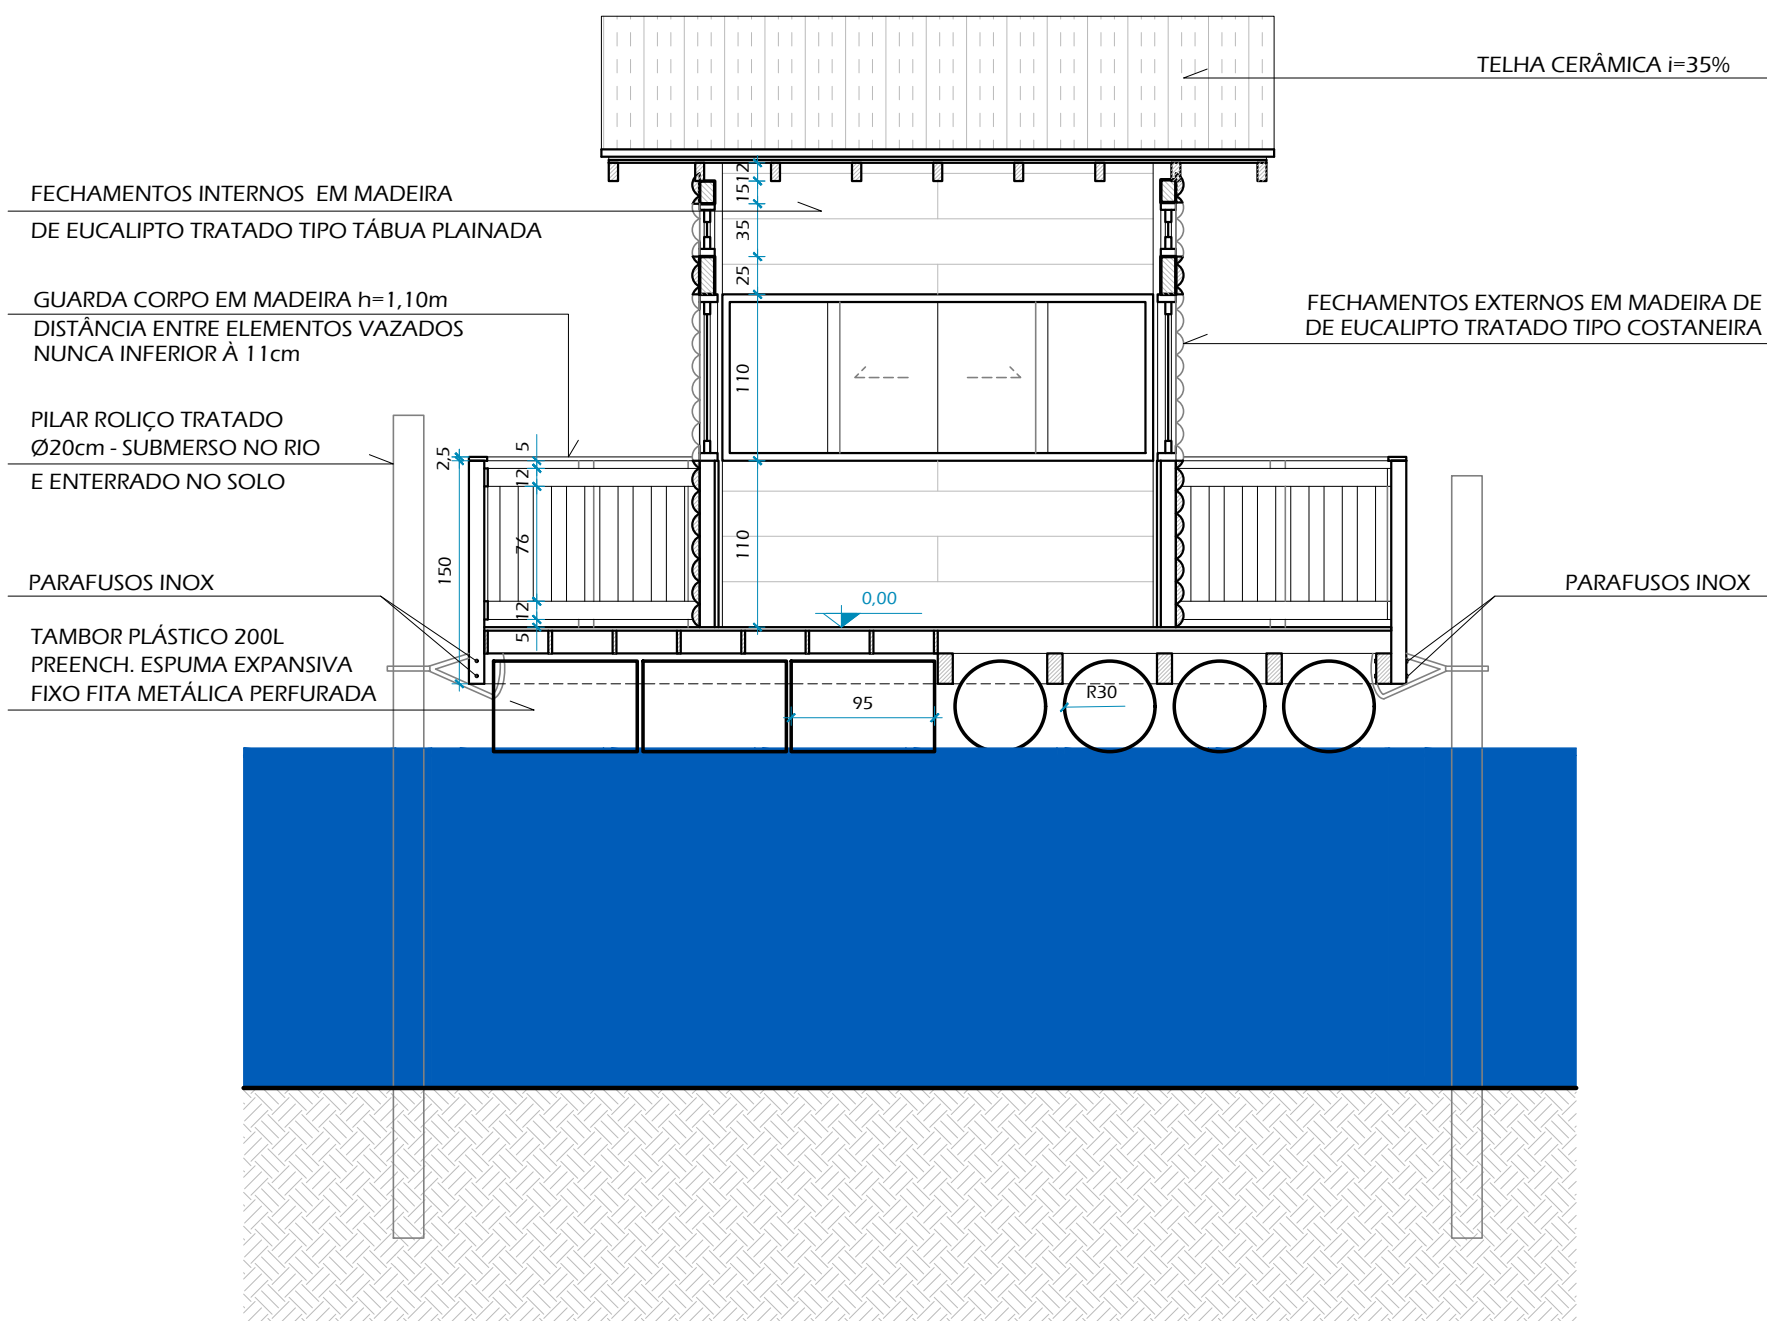

CORTE B-B
escala:1/75

osé leonardo villas boas caruccio CAU A4564-0 _leonardo@caruccio.com_ 99146.7784	
olavo de oliveira caruccio CAU A58220-4 _olavo@caruccio.com_ 98418.8911	
carla cardoso CAU A119503-4 _arq.carlacardoso@hotmail.com_ 98262.8321 AV. JOSÉ BONIFÁCIO, 939, SALA 2 - TORRES/RS	
PROJETO ARQUITETÔNICO	
ESTRUTURA DE APOIO NÁUTICO (EAN II) TRAPICHE E RAMPA - CASA DO TURISTA RUA BEIRA RIO, ÁREA PÚBLICA, COORDENADA UTM: 623668.35 m E, 6755064.94 m S, PASSO DE TORRES/SC	
ASSUNTO	ÁREA
CORTES FACHADAS VISTAS	50,14m²
	ESCALA
	1/50
RESPONSÁVEL TÉCNICO	DATA
ARQ. CARLA CARDOSO	AGOSTO DE 2024
	BRANCHA
	ARQ-03
PROPRIETÁRIO	DESENHO
ARQ. CARLA CARDOSO	