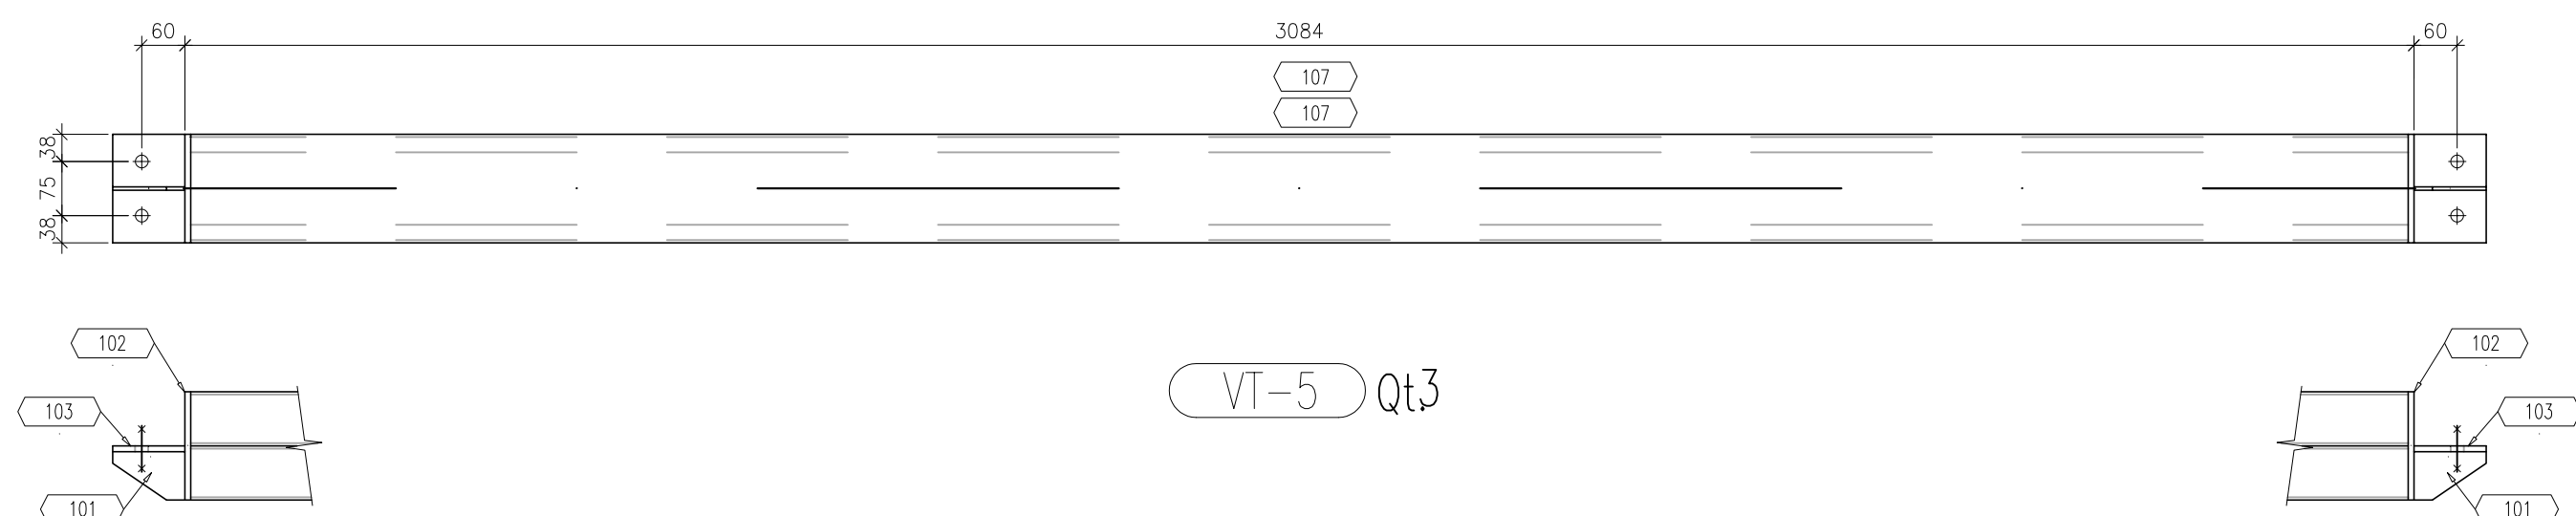
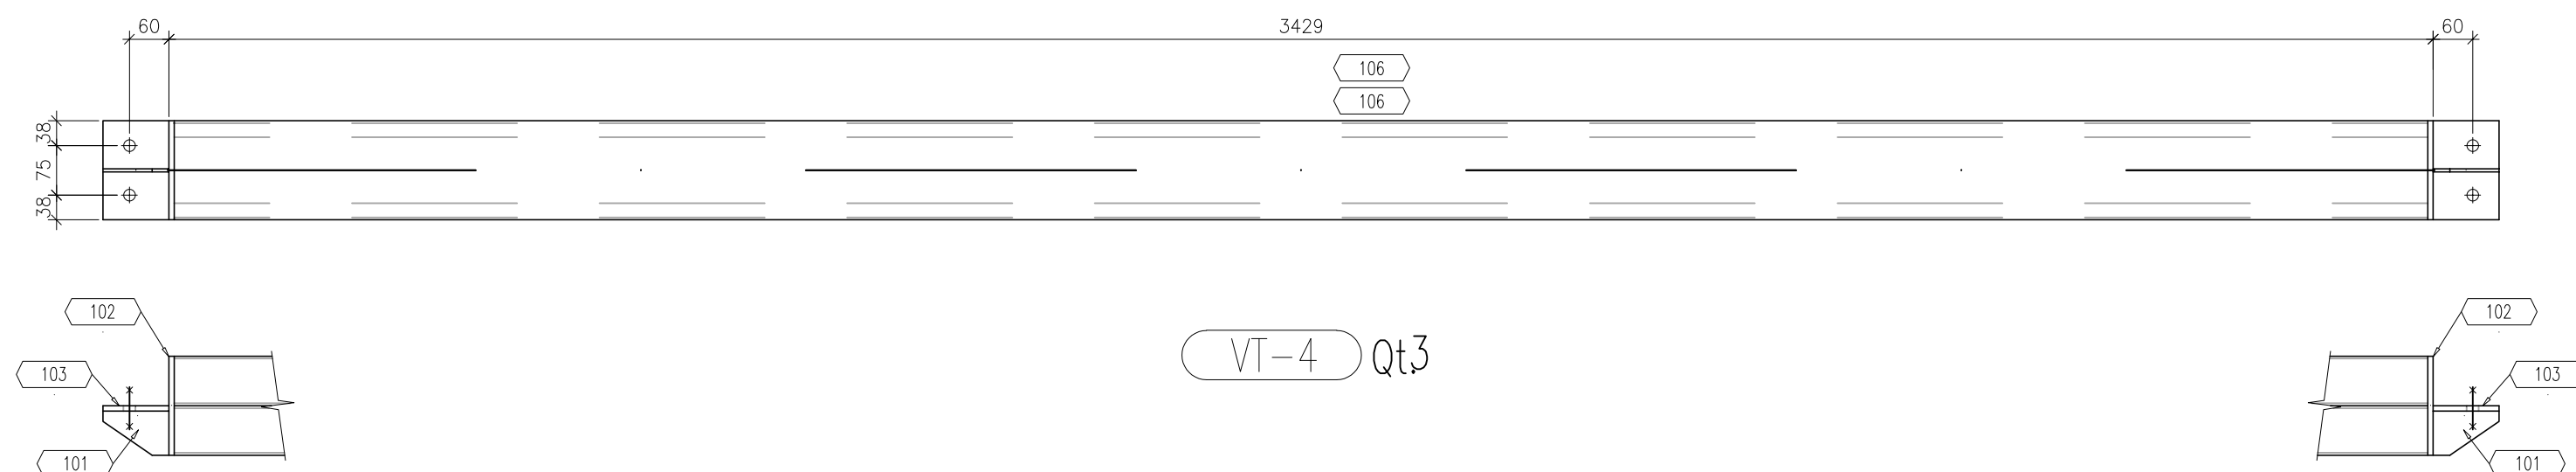
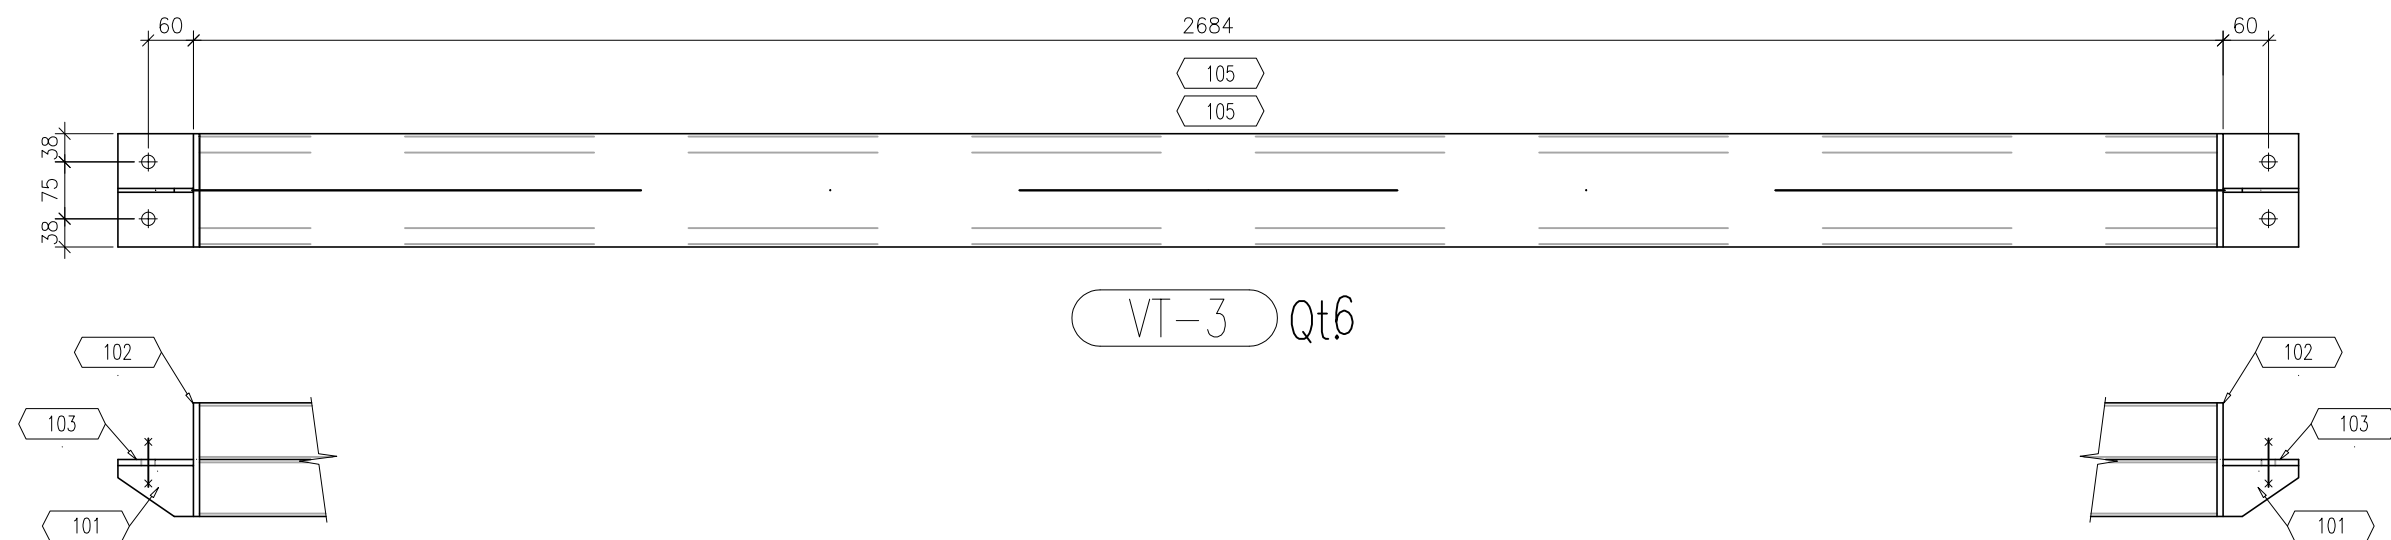
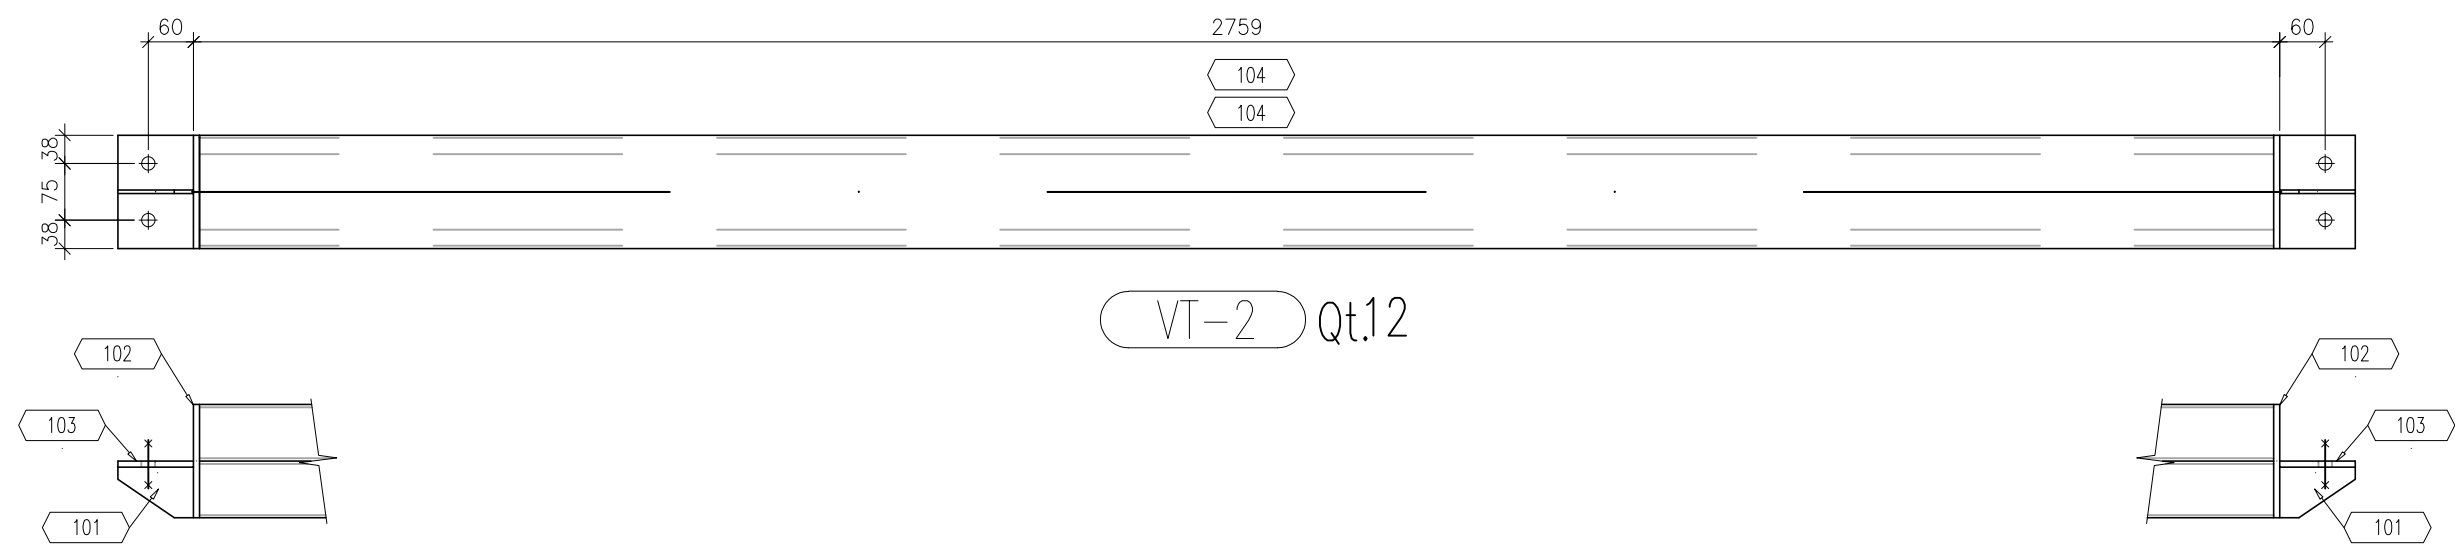
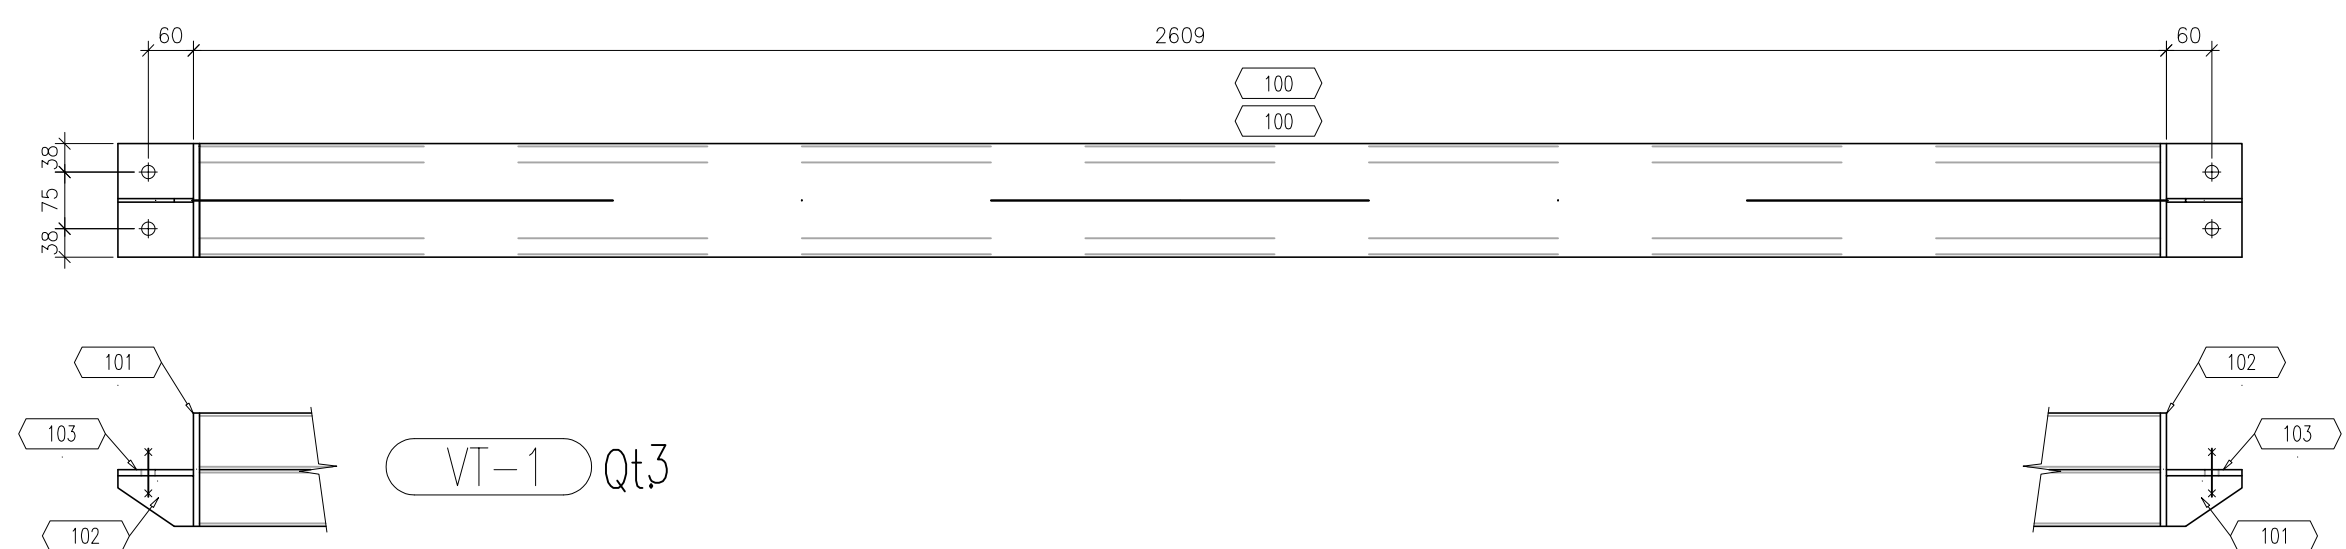


PESO TOTAL: 1926.2 kg.			SUPERCÍFIE A TRATAR: 130.8 m²					
MAR. POS.	QTDE	DESCRIÇÃO	MAT.	Peso		ÁREA m²	NOTAS	FASES OPERATIVAS
				Unit.	Tot.			
CR-1	18				1.6	28.0	3.7	
57	18	L 30X30X2.00 x 1587.0	A36	1.4	25.4	0.2		
58	36	L 30X30X2.00 x 80.0	A36	0.1	2.6			
CR-2	24				1.5	25.2	4.4	
58	48	L 30X30X2.00 x 80.0	A36	0.1	3.4			
59	24	L 30X30X2.00 x 1487.0	A36	1.3	31.6	0.2		
VI-1	3				55.9	167.4	11.0	
100	6	UE 150X75X25X3.75 x 2593.4	A36	25.3	192.0	3.5		
101	6	6 # 4.75 x 67.0 x 100.0	A36	0.3	1.5			
102	6	8 # 150.0 x 150.0	A36	1.4	8.5	0.1		
103	6	8 # 100.0 x 150.0	A36	0.9	5.7	0.1		
VI-2	12				58.8	705.6	46.3	
101	24	6 # 4.75 x 67.0 x 100.0	A36	0.3	6.0			
102	24	8 # 150.0 x 150.0	A36	1.4	33.9	0.1		
103	24	8 # 100.0 x 150.0	A36	0.9	22.6	0.1		
104	24	UE 150X75X25X3.75 x 2743.4	A36	26.8	643.1	3.7		
VI-3	6				57.3	344.0	22.5	
101	12	6 # 4.75 x 67.0 x 100.0	A36	0.3	3.0			
102	12	8 # 150.0 x 150.0	A36	1.4	17.6	0.1		
103	12	8 # 100.0 x 150.0	A36	0.9	11.3	0.1		
105	12	UE 150X75X25X3.75 x 2668.4	A36	26.	312.7	3.6		
VI-4	3				71.9	215.7	14.3	
101	6	6 # 4.75 x 67.0 x 100.0	A36	0.3	1.5			
102	6	8 # 150.0 x 150.0	A36	1.4	8.5	0.1		
103	6	8 # 100.0 x 150.0	A36	0.9	5.7	0.1		
106	6	UE 150X75X25X3.75 x 3413.4	A36	33.3	200.0	4.4		
VI-5	3				65.1	195.4	12.9	
101	6	6 # 4.75 x 67.0 x 100.0	A36	0.3	1.5			
102	6	8 # 150.0 x 150.0	A36	1.4	8.5	0.1		
103	6	8 # 100.0 x 150.0	A36	0.9	5.7	0.1		
107	6	UE 150X75X25X3.75 x 3068.3	A36	30.0	179.8	4.1		
VI-6	3				78.2	234.7	15.6	
101	6	6 # 4.75 x 67.0 x 100.0	A36	0.3	1.5			
102	6	8 # 150.0 x 150.0	A36	1.4	8.5	0.1		
103	6	8 # 100.0 x 150.0	A36	0.9	5.7	0.1		
108	6	UE 150X75X25X3.75 x 3738.4	A36	36.5	219.1	5.0		

01 Inclusão detalhe de emenda				
Nº	Discriminações	Data	Conf.	Data Aprov.

Obra: COBERTURA METÁLICA - MOINHO		Área:
Proprietário: P. M. CORDILHEIRA ALTA		EM:
Resp. Técnico: João Pedro Kossmann	Crea: 57531-D	Arquivo: MOI-01F-011-R01
Referência: VT-1 a VT-6 DETALHES		Folha: 01F-011
Desenho: LUIZ	Escala: 1/10	Local: CORDILHEIRA ALTA - SC
		Data: 24/04/23