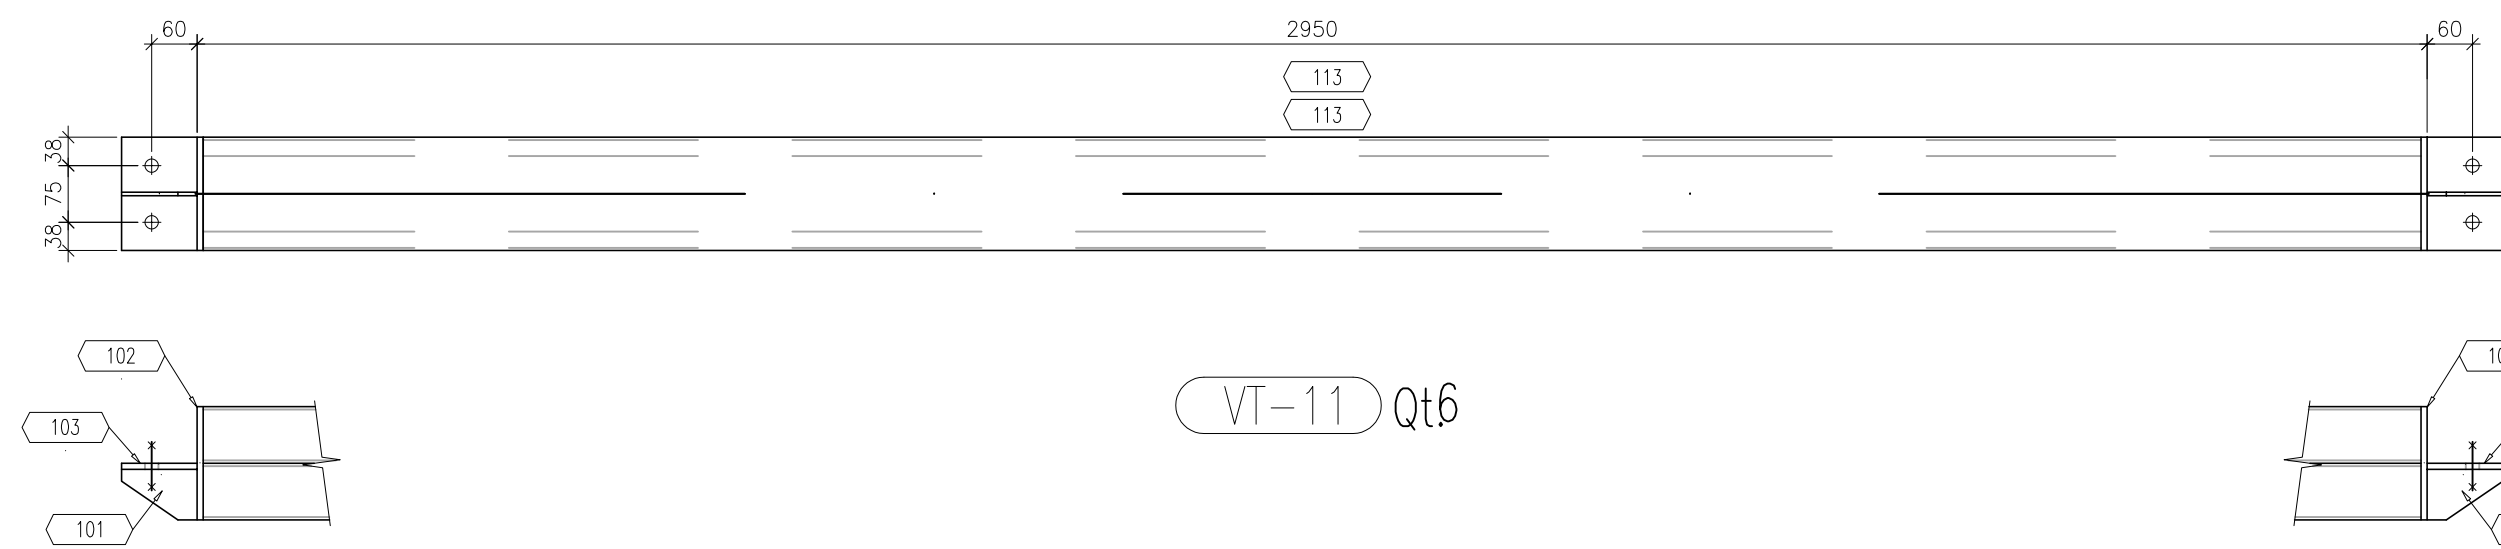
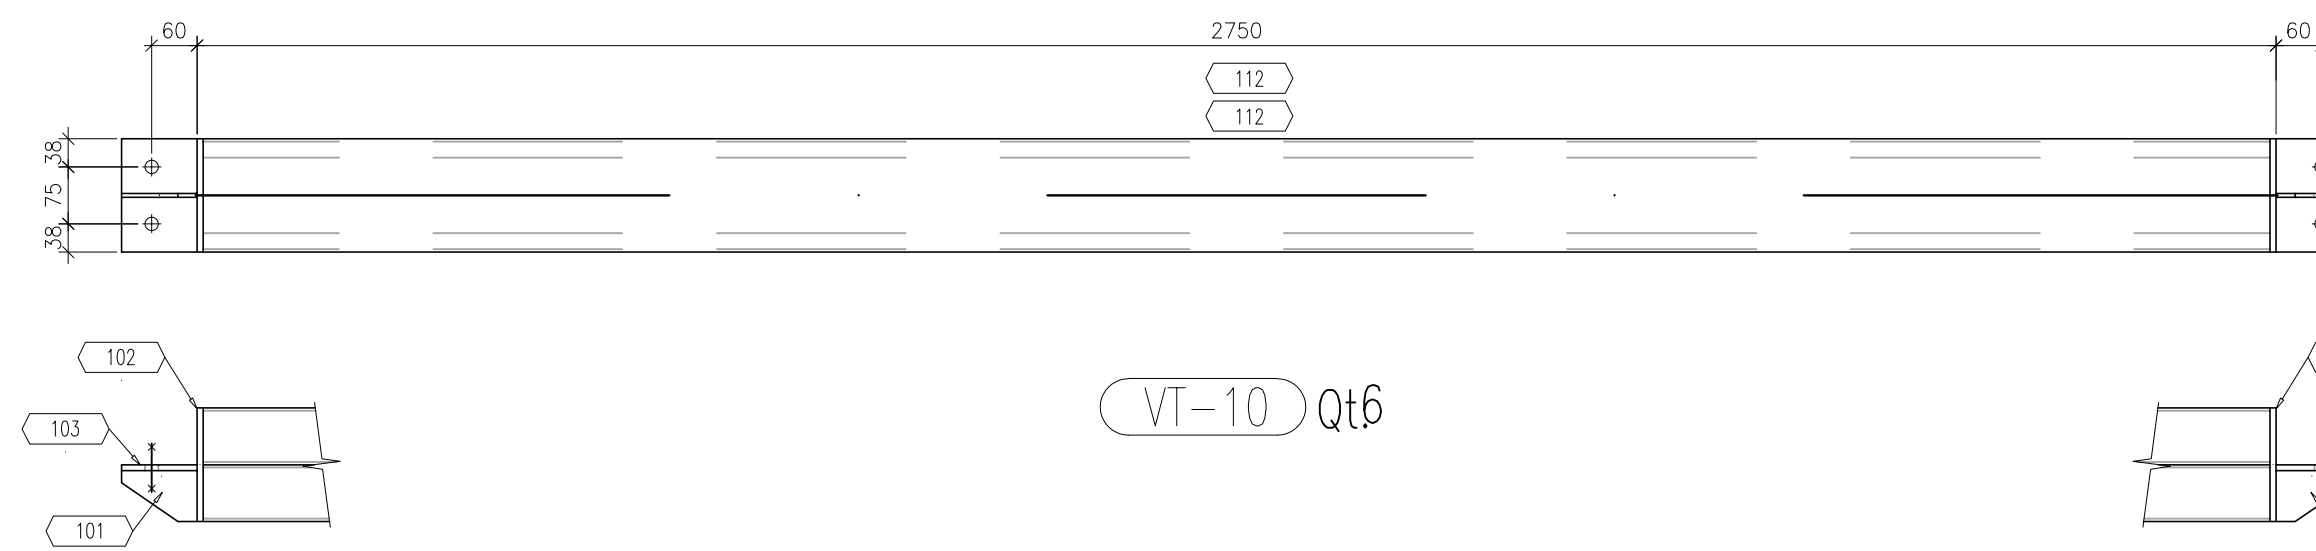
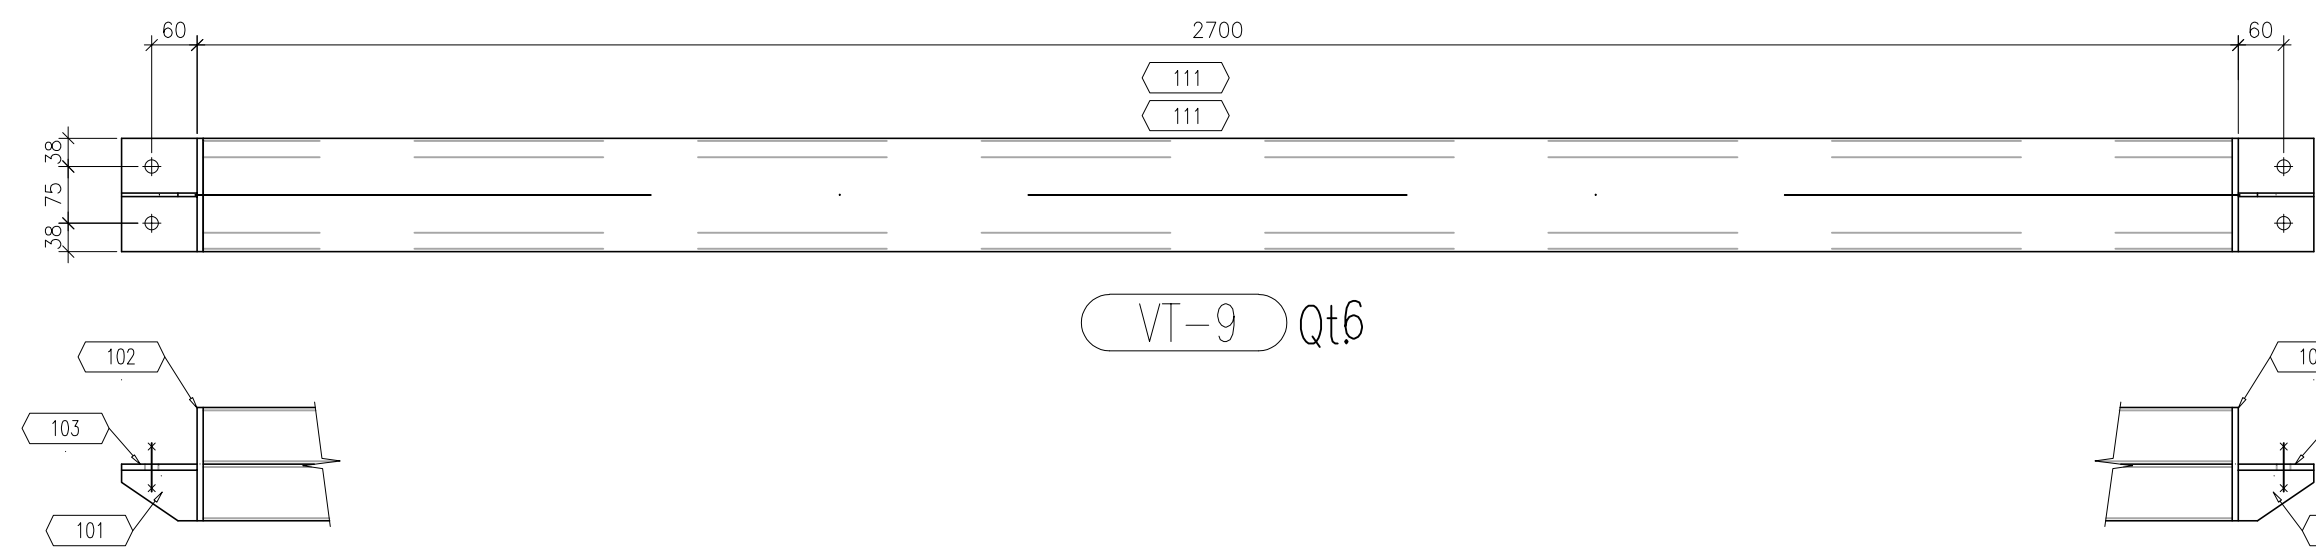
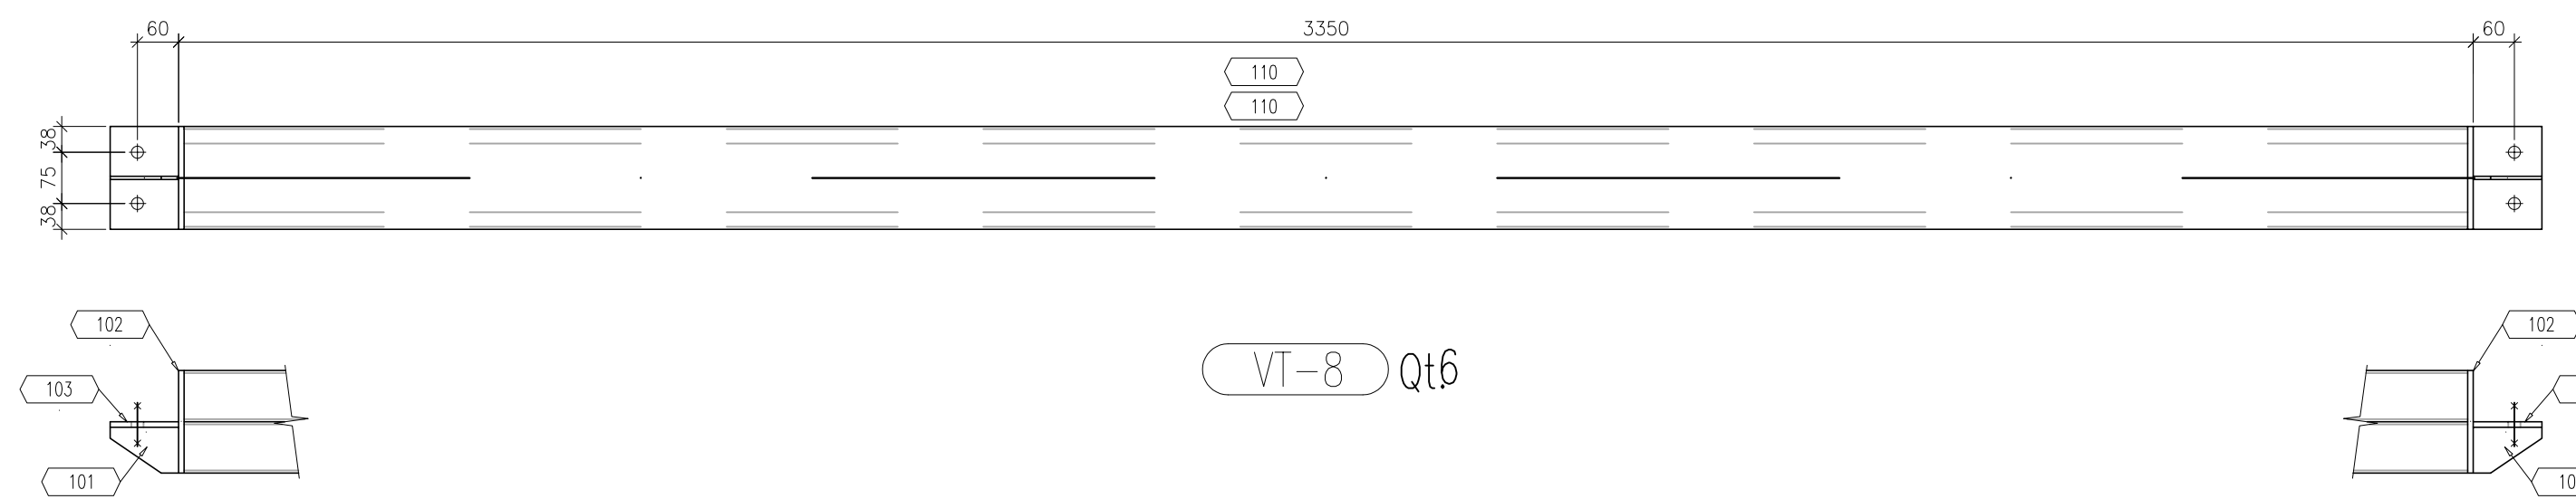
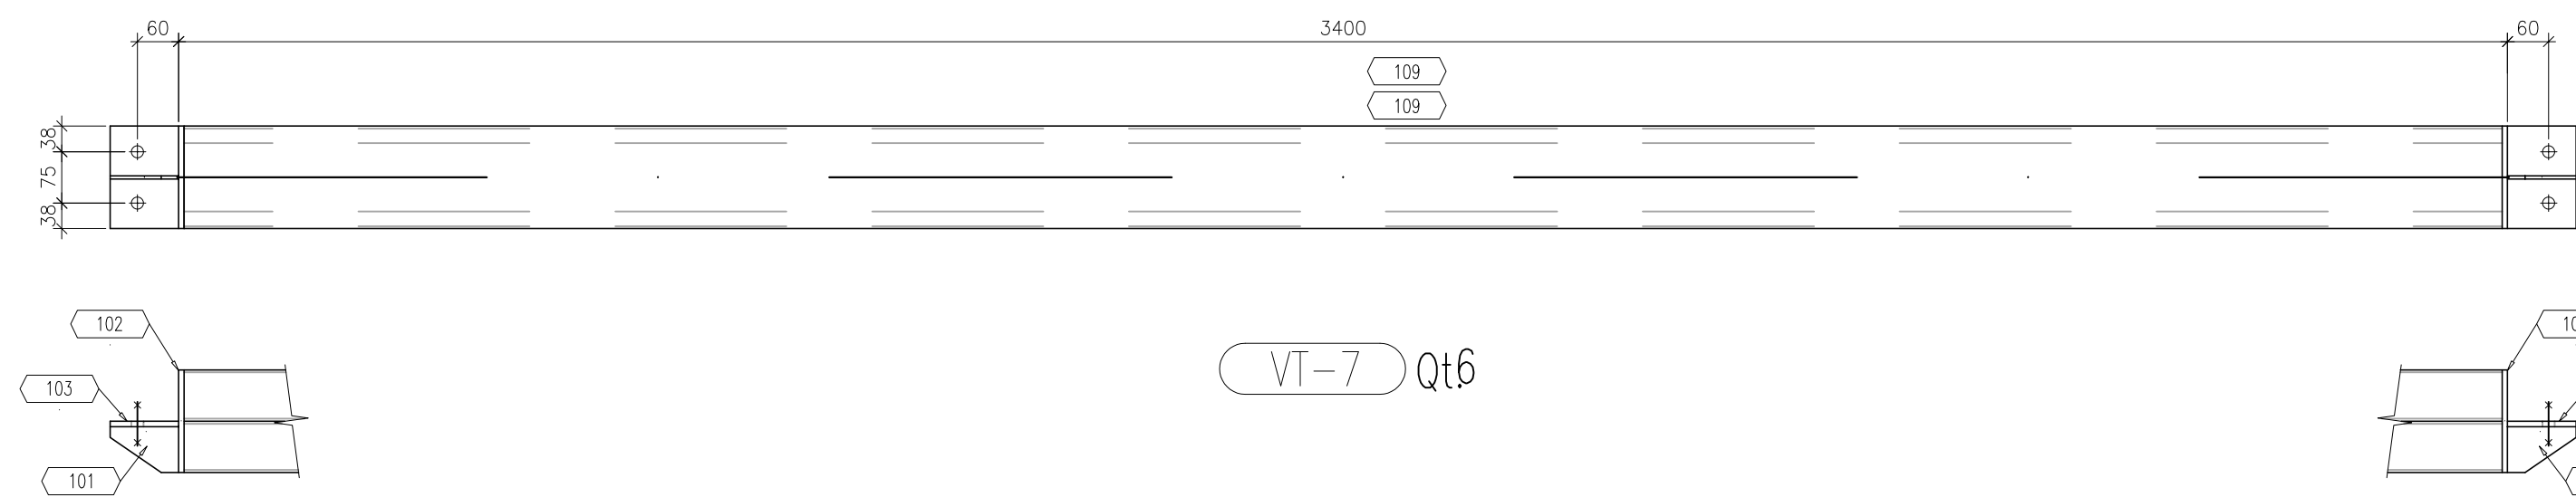


LISTA MATERIAIS							
PESO TOTAL: 2408.8 kg.				SUPERFICE A TRATAR: 158.9 m²			
MAR. POS.	QTDE	DESCRIÇÃO	MAT.	Peso Unit.	Tot.	AREA m²	NOTAS FASES OPERATIVAS
VT-7	6			71.3	427.8	28.3	
101	12	# 4.75 x 67.0 x 100.0	A36	0.3	3.0		
102	12	# 8 x 150.0 x 150.0	A36	1.4	17.0	0.	
103	12	# 8 x 100.0 x 150.0	A36	0.9	11.3	0.	
109	12	UE 150X75X25X3.75 x 3383.7	A36	33.0	396.0	4.5	
VT-8	6			70.3	422.0	27.9	
101	12	# 4.75 x 67.0 x 100.0	A36	0.3	3.0		
102	12	# 8 x 150.0 x 150.0	A36	1.4	17.0	0.	
103	12	# 8 x 100.0 x 150.0	A36	0.9	11.3	0.	
110	12	UE 150X75X25X3.75 x 3333.7	A36	32.6	390.7	4.5	
VT-9	6			57.6	345.8	22.7	
101	12	# 4.75 x 67.0 x 100.0	A36	0.3	3.0		
102	12	# 8 x 150.0 x 150.0	A36	1.4	17.0	0.	
103	12	# 8 x 100.0 x 150.0	A36	0.9	11.3	0.	
111	12	UE 150X75X25X3.75 x 2683.7	A36	26.2	314.7	3.6	
VT-10	6			58.6	351.7	23.	
101	12	# 4.75 x 67.0 x 100.0	A36	0.3	3.0		
102	12	# 8 x 150.0 x 150.0	A36	1.4	17.0	0.	
103	12	# 8 x 100.0 x 150.0	A36	0.9	11.3	0.	
112	12	UE 150X75X25X3.75 x 2733.7	A36	26.7	320.4	3.7	
VT-11	6			62.5	375.7	24.7	
101	12	# 4.75 x 67.0 x 100.0	A36	0.3	3.0		
102	12	# 8 x 150.0 x 150.0	A36	1.4	17.0	0.	
103	12	# 8 x 100.0 x 150.0	A36	0.9	11.3	0.	
113	12	UE 150X75X25X3.75 x 2933.7	A36	28.7	343.8	3.9	
VT-12	6			81.1	486.4	32.3	
101	12	# 4.75 x 67.0 x 100.0	A36	0.3	3.0		
102	12	# 8 x 150.0 x 150.0	A36	1.4	17.0	0.	
103	12	# 8 x 100.0 x 150.0	A36	0.9	11.3	0.	
114	12	UE 150X75X25X3.75 x 3883.7	A36	37.9	455.2	5.2	

01Inclusão detalhe de emenda

Nº	Discriminações	Data	Conf.	Data	Aprov.

Obra:

COBERTURA METÁLICA - MOINHO

Proprietário:

P. M. CORDILHEIRA ALTA

Resp. Técnico:

João Pedro Kossmann

Crea:

57531-D

Arquivo:

MOI-01F-012-R00

Referência:

VT-7 a VT-12

DETALHES

Referência:

01F-012

Desenho:

LUIZ

Escala:

1/10

Local:

CORDILHEIRA ALTA - SC

Data:

14/02/23