




VT-7 Qt6

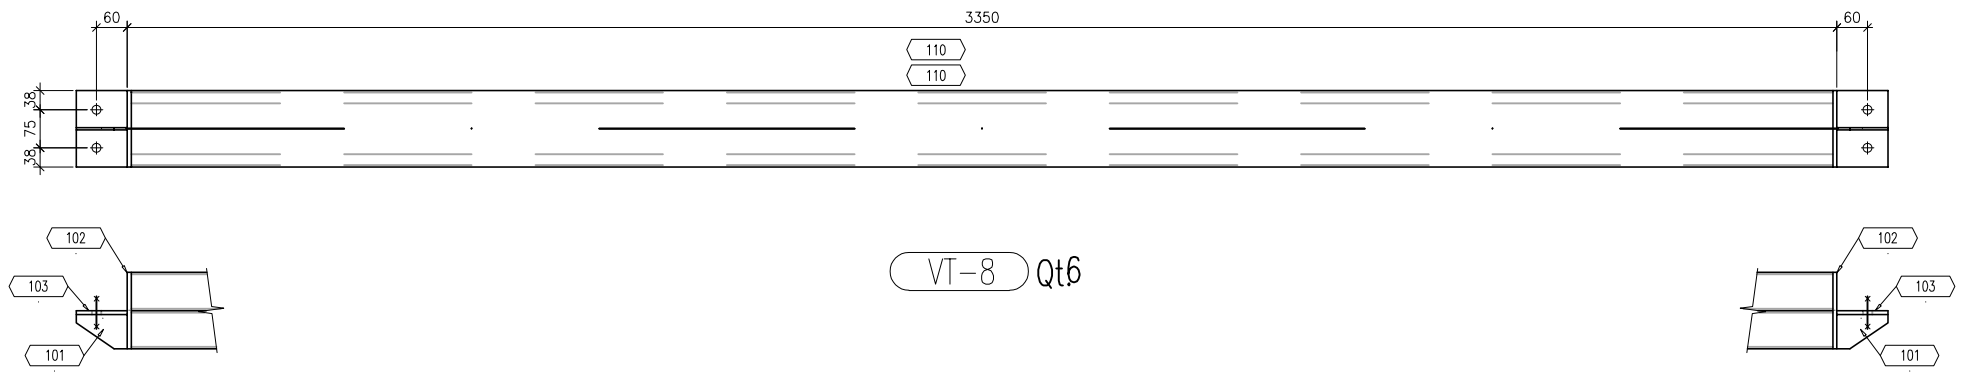


VT-8 Qt6

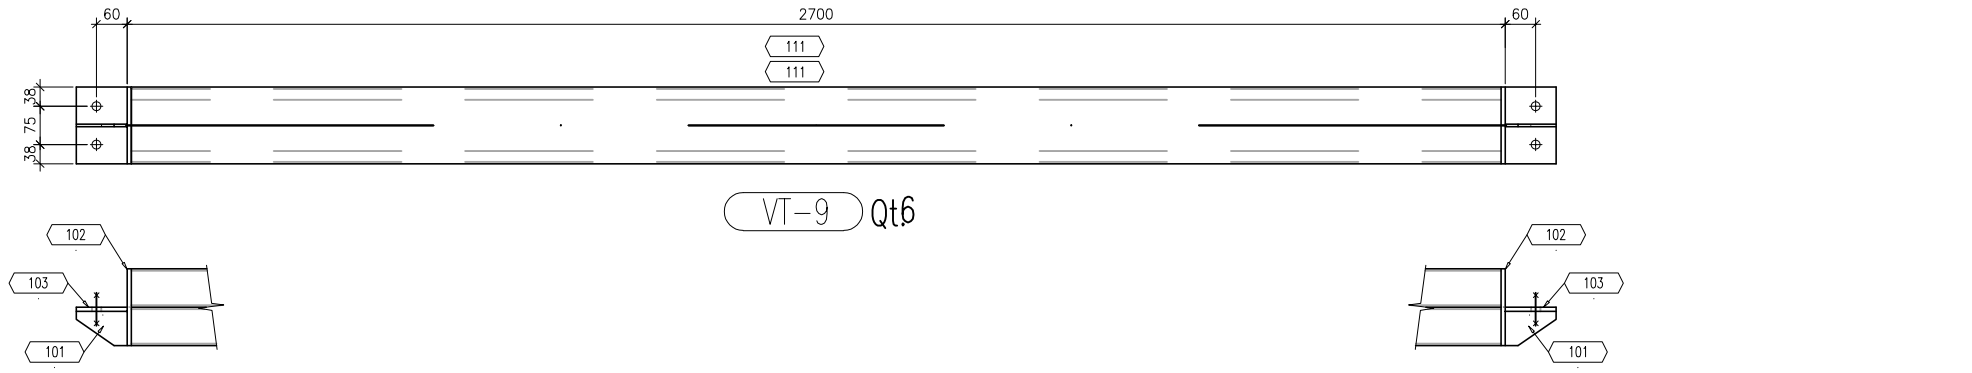


VT-9 Qt6

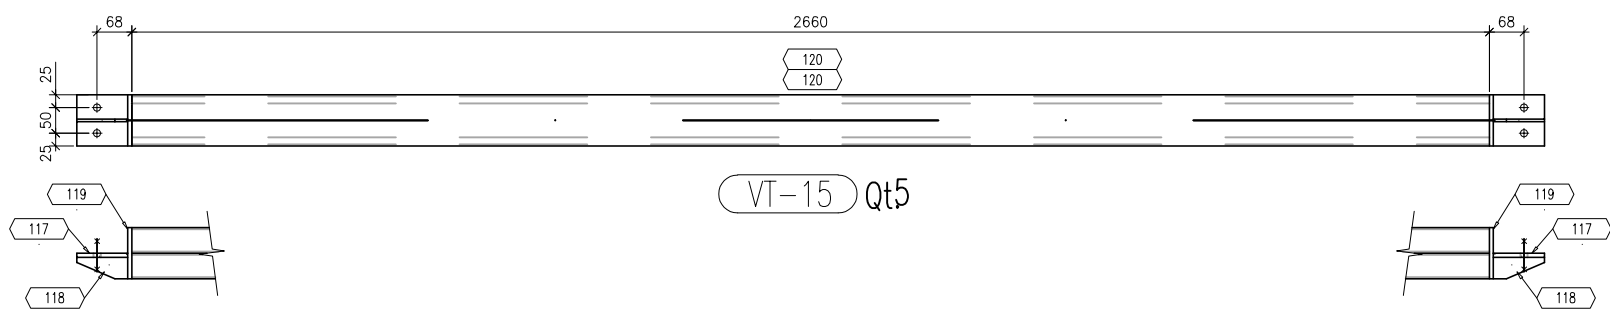


VT-15 Qt5

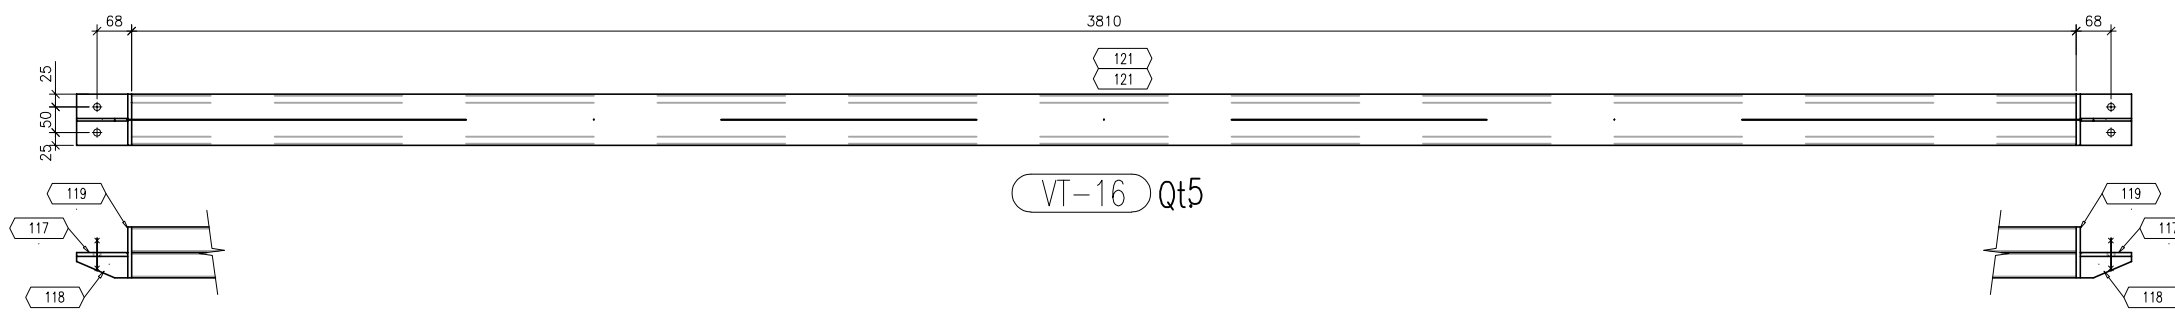


VT-16 Qt5

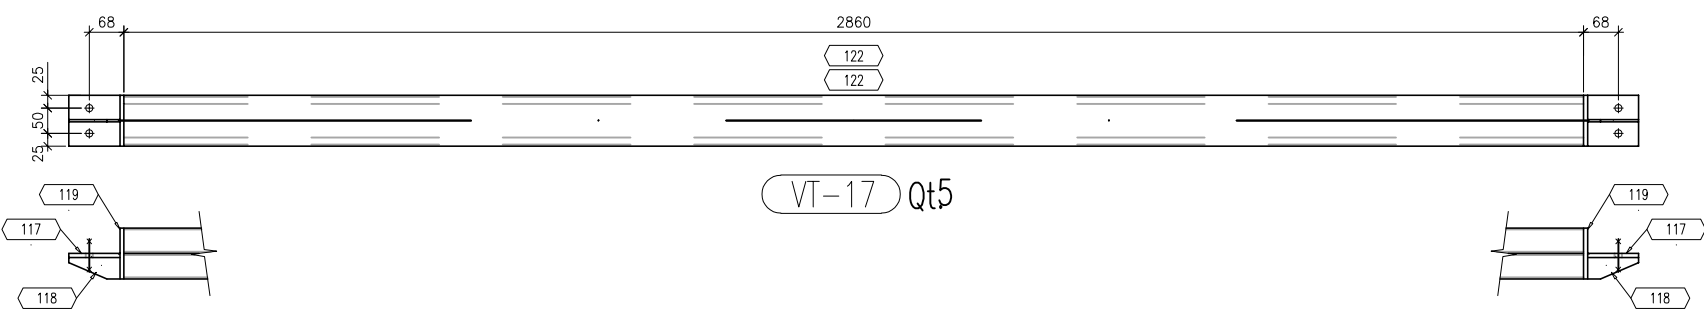

VT-17 Qt5

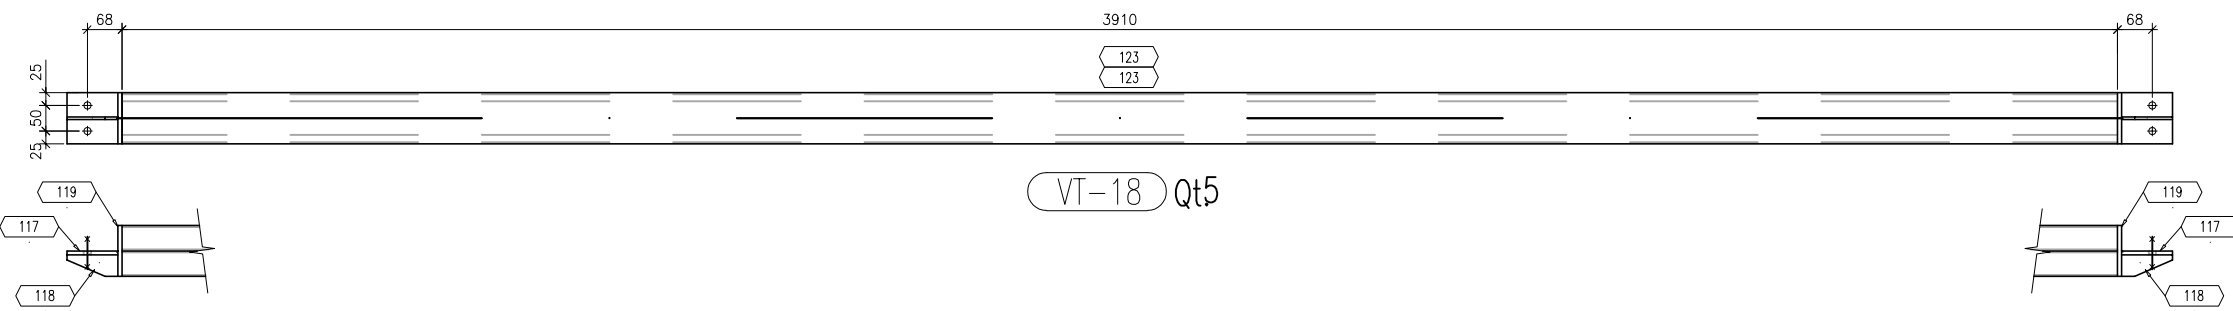

VT-18 Qt5

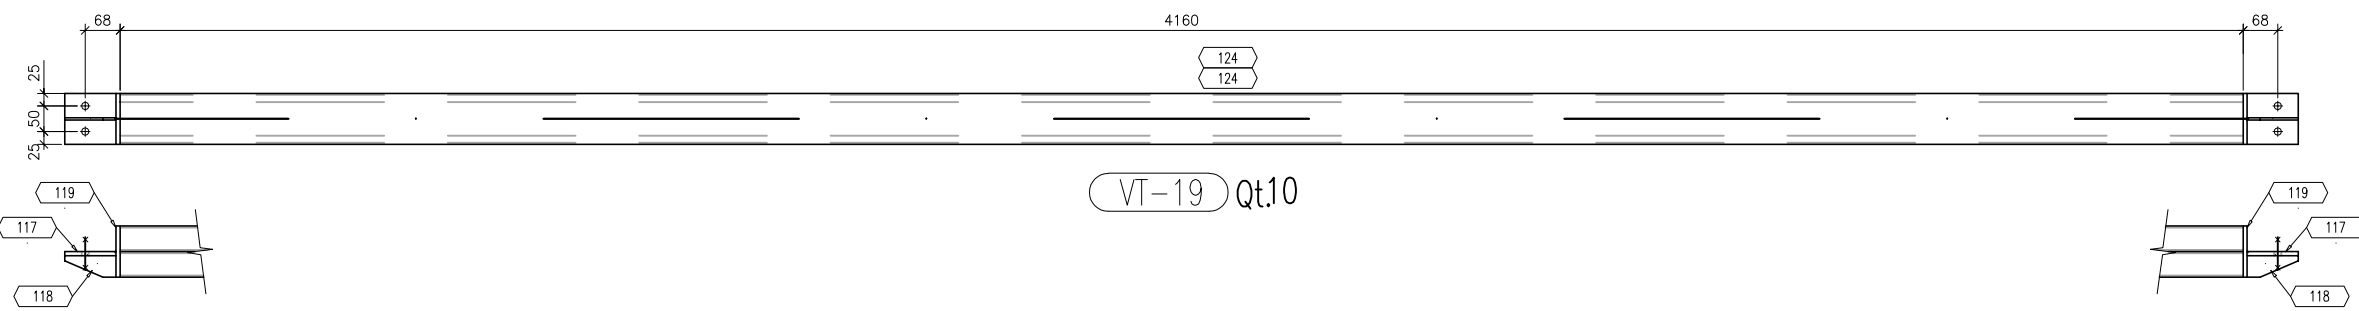

VT-19 Qt10

LISTA MATERIAIS									
PESO TOTAL: 2408,8 kg				SUPERFICIE A TRATAR: 158,9 m²					
MR.	QTD.	DESCRIÇÃO	MAT.	Unid.	Peso Tot.	ÁREA m²	NOTAS	FASES	
POS.								OPERATIVAS	
VT-7	6			71,2	427,9	28,4			
101	12	4.75 x 67.0 x 100.0	A36	0.3	3.0				
102	12	8 x 150.0 x 150.0	A36	1.4	17.0	0.1			
103	12	8 x 100.0 x 150.0	A36	0.9	11.0	0.1			
109	12	QE 120X74X50X3.75 x 2083.7	A36	23.0	296.6	4.3			
VT-8	6			70.3	422.0	27.9			
101	12	4.75 x 67.0 x 100.0	A36	0.3	3.0				
102	12	8 x 150.0 x 150.0	A36	1.4	17.0	0.1			
103	12	8 x 100.0 x 150.0	A36	0.9	11.0	0.1			
110	12	QE 120X74X50X3.75 x 2033.7	A36	32.6	290.7	4.3			
VT-9	6			57.6	345.8	22.2			
101	12	4.75 x 67.0 x 100.0	A36	0.3	3.0				
102	12	8 x 150.0 x 150.0	A36	1.4	17.0	0.1			
103	12	8 x 100.0 x 150.0	A36	0.9	11.0	0.1			
111	12	QE 120X74X50X3.75 x 2063.7	A36	26.0	214.3	3.4			

LISTA MATERIAIS									
PESO TOTAL: 2725,7 kg				SUPERFICIE A TRATAR: 200,1 m²					
MR.	QTD.	DESCRIÇÃO	MAT.	Unid.	Peso Tot.	ÁREA m²	NOTAS	FASES	
POS.								OPERATIVAS	
VT-15	5			29.7	148.3	1.8			
117	10	8 x 100.0 x 100.0	A36	0.4	6.3				
118	10	4.75 x 42.0 x 100.0	A36	0.2	1.4				
119	10	8 x 100.0 x 100.0	A36	0.4	6.3				
120	10	QE 100X50X3X3.00 x 2629.7	A36	13.4	134.1	2.2			
VT-16	5			41.3	206.4	1.7			
117	10	8 x 100.0 x 100.0	A36	0.4	6.3				
118	10	4.75 x 42.0 x 100.0	A36	0.2	1.4				
119	10	8 x 100.0 x 100.0	A36	0.4	6.3				
121	10	QE 100X50X3X3.00 x 2629.7	A36	13.5	132.2	3.3			
VT-17	5			31.7	158.4	1.5			
117	10	8 x 100.0 x 100.0	A36	0.4	6.3				
118	10	4.75 x 42.0 x 100.0	A36	0.2	1.4				
119	10	8 x 100.0 x 100.0	A36	0.4	6.3				
122	10	QE 100X50X3X3.00 x 2629.7	A36	14.4	144.1	2.5			
VT-18	5			42.3	211.4	1.5			
117	10	8 x 100.0 x 100.0	A36	0.4	6.3				
118	10	4.75 x 42.0 x 100.0	A36	0.2	1.4				
119	10	8 x 100.0 x 100.0	A36	0.4	6.3				
123	10	QE 100X50X3X3.00 x 2629.7	A36	15.7	137.1	3.4			
VT-19	10			44.8	448.3	37.8			
117	20	8 x 100.0 x 100.0	A36	0.6	12.6				
118	20	4.75 x 42.0 x 100.0	A36	0.2	3.1				
119	20	8 x 100.0 x 100.0	A36	0.6	12.6				
124	20	QE 100X50X3X3.00 x 4159.7	A36	21.0	419.6	3.4			

01Indução detalhe de emenda

Nº	Discriminações	Data	Conf.	Data	Aprov.

Nome:

COBERTURA METÁLICA - MOINHO

Proprietário:

P. M. CORDILHEIRA ALTA

Resp. Técnico:

João Pedro Kossmann

Cres:

57531-D

Referência:

VIGAS VT

Arquivo:

MOI-01F-015-R01

Desenho:

LUIZ

Escala:

1/10

Local:

CORDILHEIRA ALTA - SC

Data:

24/04/2023

01F-013