




BANCO CENTRAL DO BRASIL

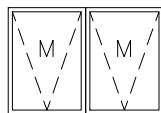


J25= 1.44X0,97 1 unidade

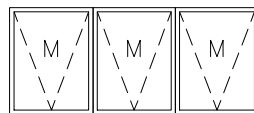


J26= 2.42X0,96 1 unidade

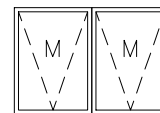


J27= 1.44X0,96 1 unidade

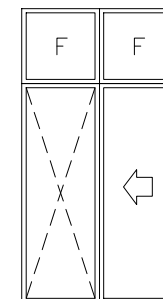


J28= 1.50X2.79 1 unidade

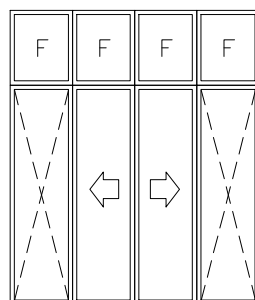


J30= 1.50X2.79 1 unidade

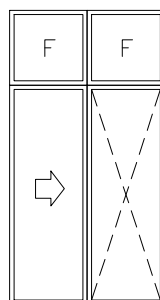


J29= 2.45X2.79 1 unidade

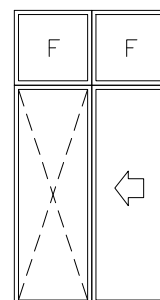


J31= 1.50X2.79 1 unidade

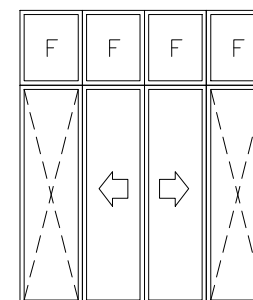


J32= 2.45X2.79 1 unidade

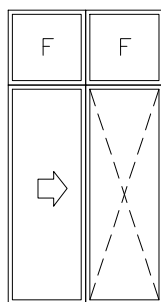


J33= 1.50X2.79 1 unidade

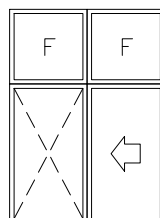

J34= 1.47X2.11 1 unidade

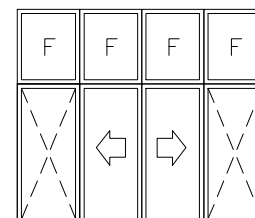


J35= 2.45X2.11 1 unidade

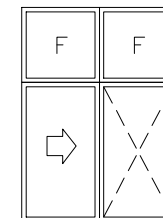


J36= 1.41X2.12 1 unidade




J37= 1.03X0.54 1 unidade

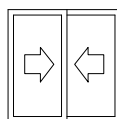

J38 A= 1.04x0,99 1 unidade

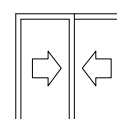


J38 B= 1.01x1.01 1 unidade

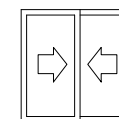


J38 C= 1.05x1.01 1 unidade

*F: PARTE FIXA. **M:ABERTURA MAXIAR

OBS: PARA CONFECCÃO DAS ESQUADRIAS, CONFERIR MEDIDAS NO LOCAL.

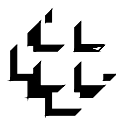

BANCO CENTRAL DO BRASIL

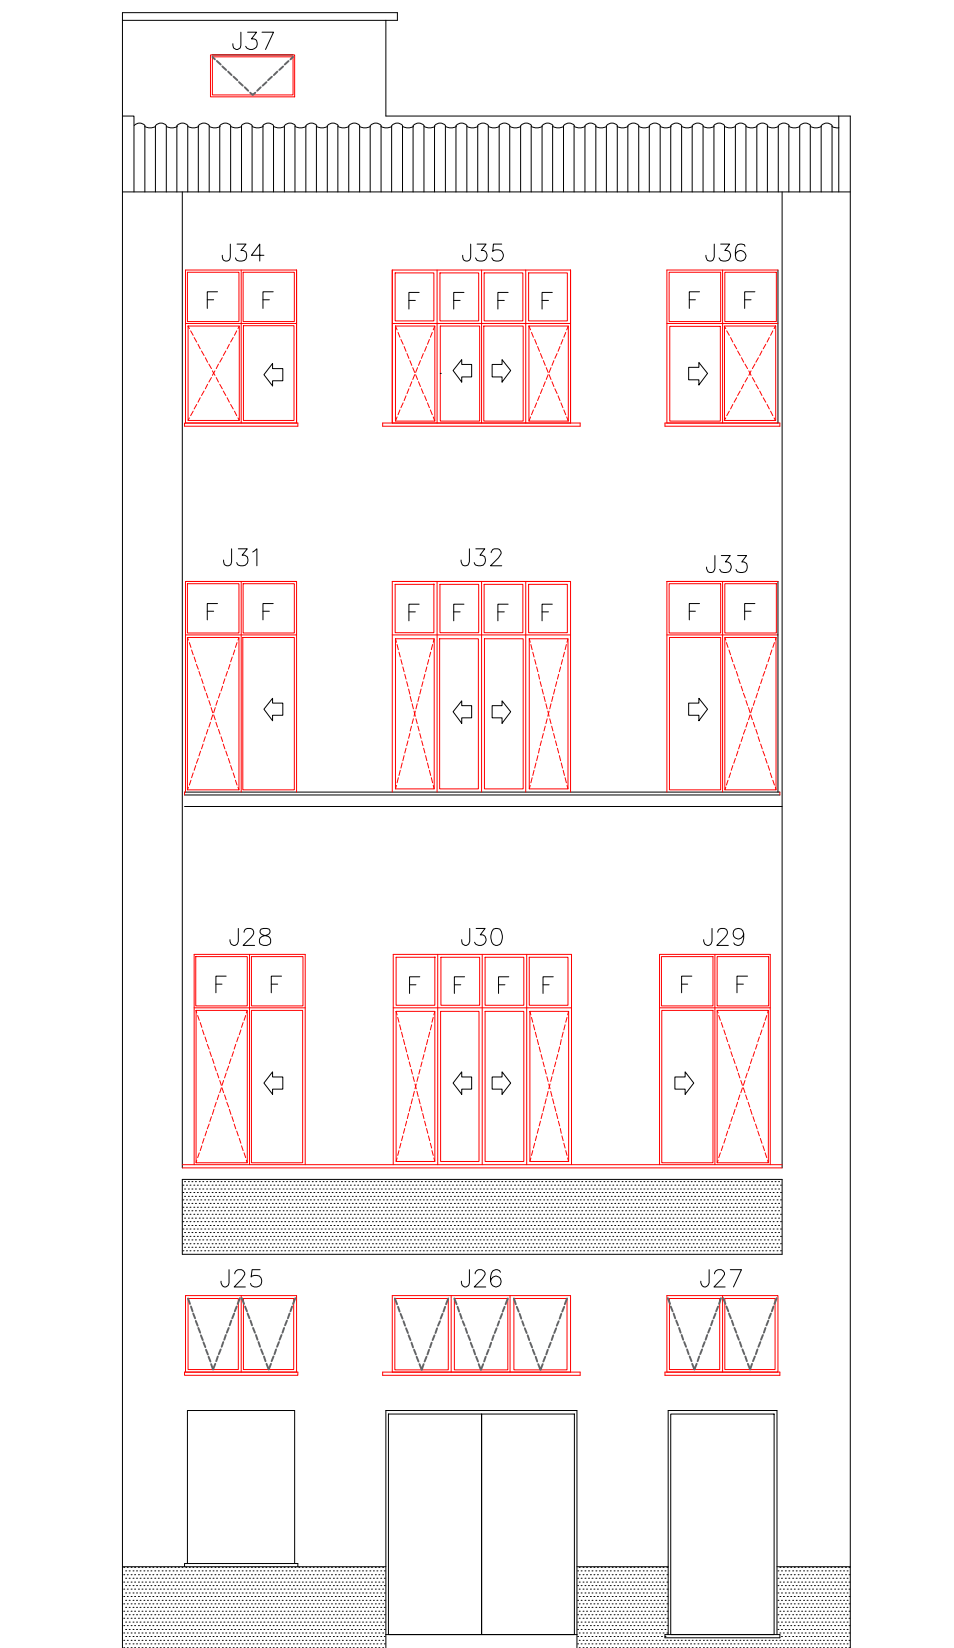

FACHADA FRONTAL

*F: PARTE FIXA. **M: ABERTURA MAXIAR

AS ESQUADRIAS J38 A, J38 B E J38 C NÃO FAZEM PARTE DA FACHADA FRONTAL


OBS: PARA CONFEÇÃO DAS ESQUADRIAS, CONFERIR MEDIDAS NO LOCAL.

LEGENDA

NOVAS ESQUADRIAS



BANCO CENTRAL DO BRASIL

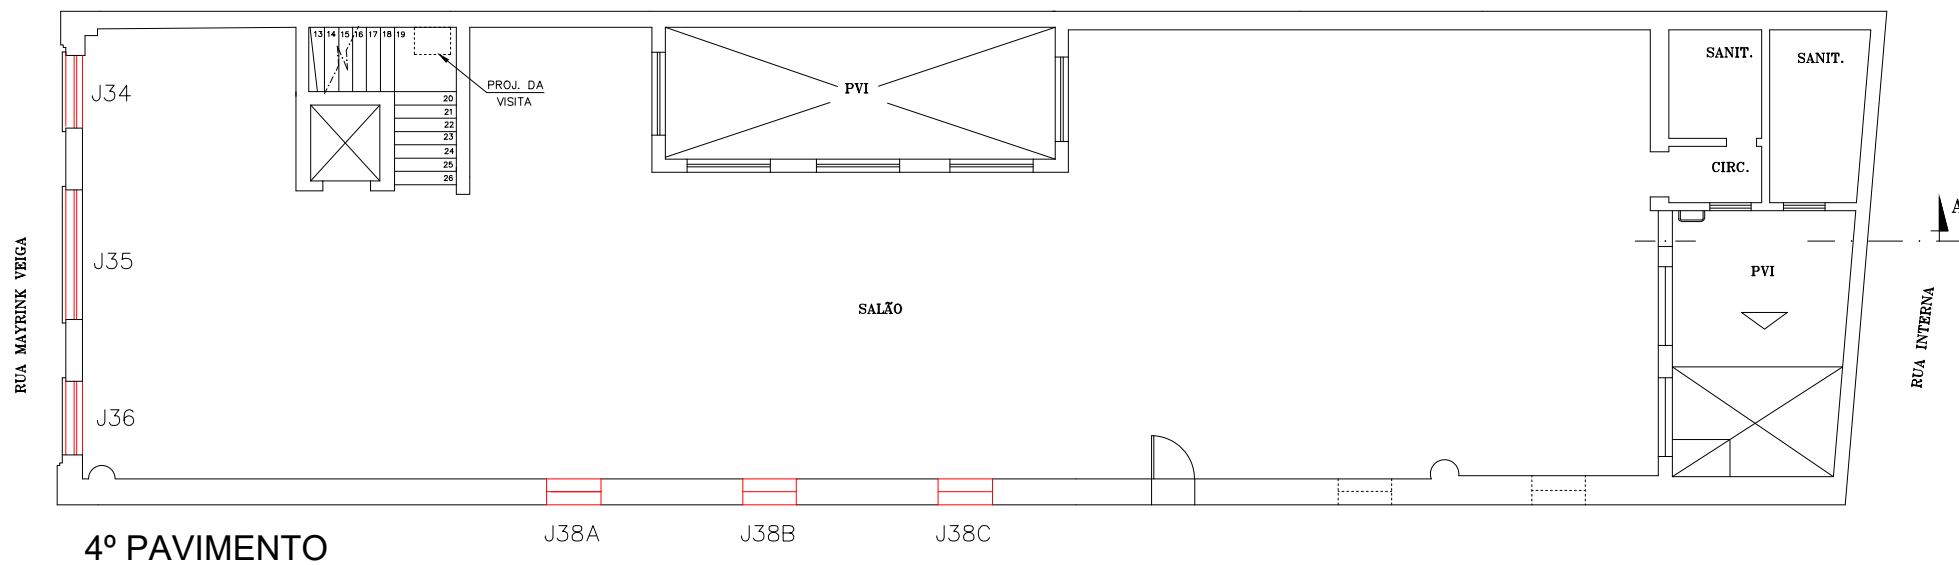

*F: PARTE FIXA. **M: ABERTURA MAXIAR
AS ESQUADRIAS J38 A, J38 B E J38 C NÃO FAZEM PARTE DA FACHADA FRONTAL
OBS: PARA CONFEÇÃO DAS ESQUADRIAS, CONFERIR MEDIDAS NO LOCAL.

LEGENDA

 NOVAS ESQUADRIAS