


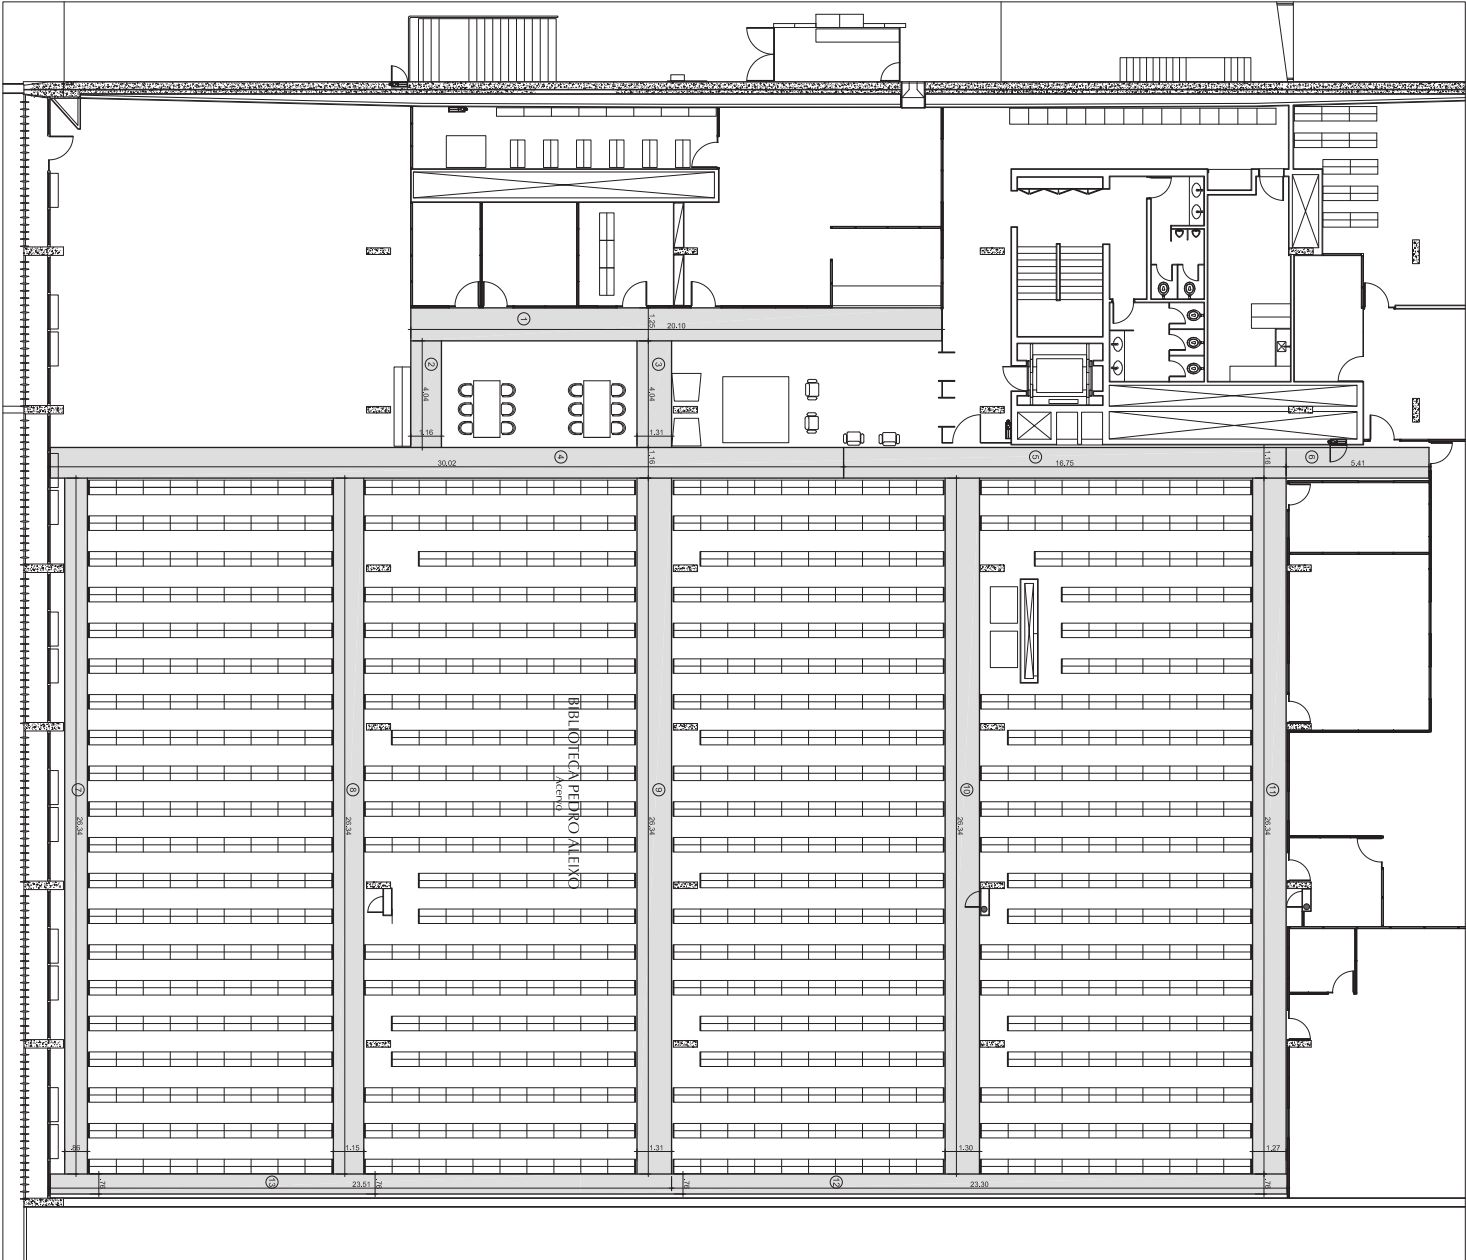

MANEIRA	COMPRIMENTO (m)	LARGURA (m)	ÁREA (m²)
1	20,10	1,25	25,13
2	4,04	1,16	4,69
3	4,04	1,31	5,29
4	30,02	1,16	34,82
5	16,75	1,16	19,43
6	5,41	1,16	6,28
7	26,34	0,86	22,65
8	26,34	1,15	30,29
9	26,34	1,31	34,51
10	26,34	1,30	34,24
11	26,34	1,27	33,65
12	23,30	0,76	17,71
13	23,51	0,76	17,87
TOTAL			286,35