




N4 - 2x9 Ø12.5 - 552

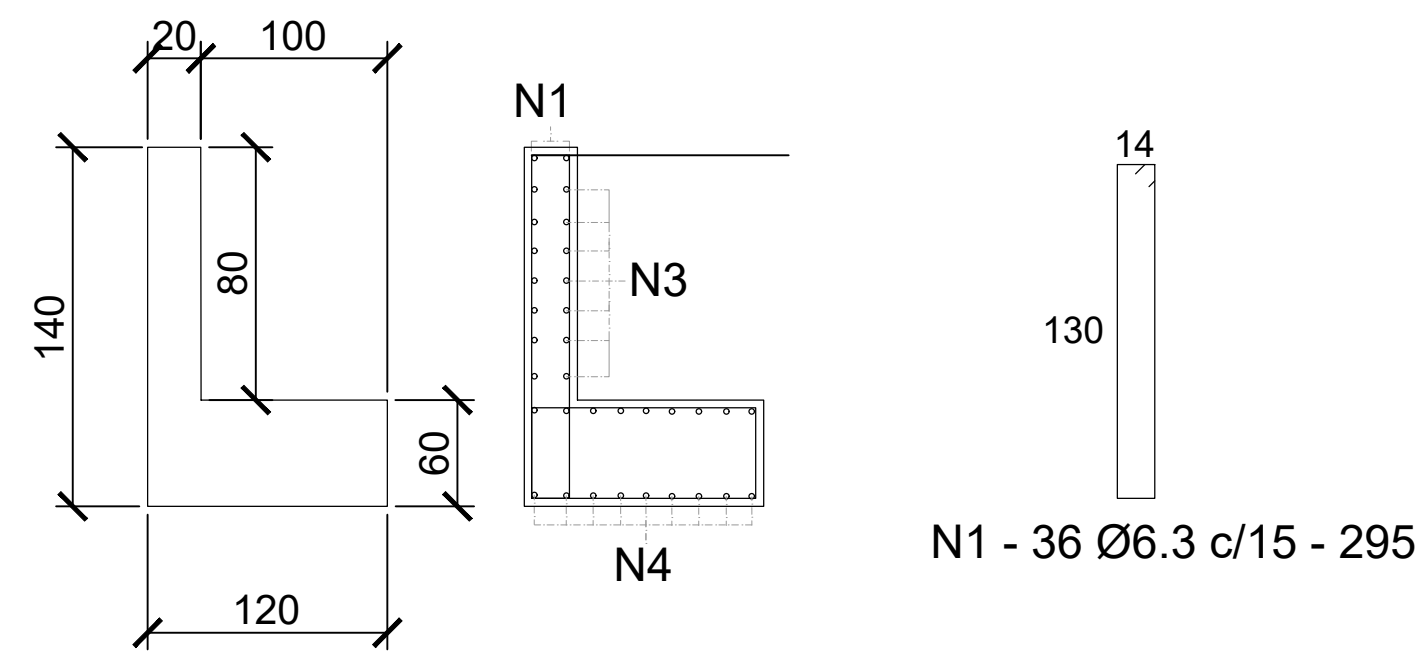


N1 - 36 Ø6.3 c/15 - 295

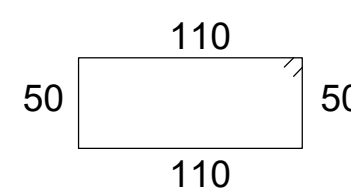


N2 - 36 Ø6.3 c/15 - 3.30



Esc.: 1/50

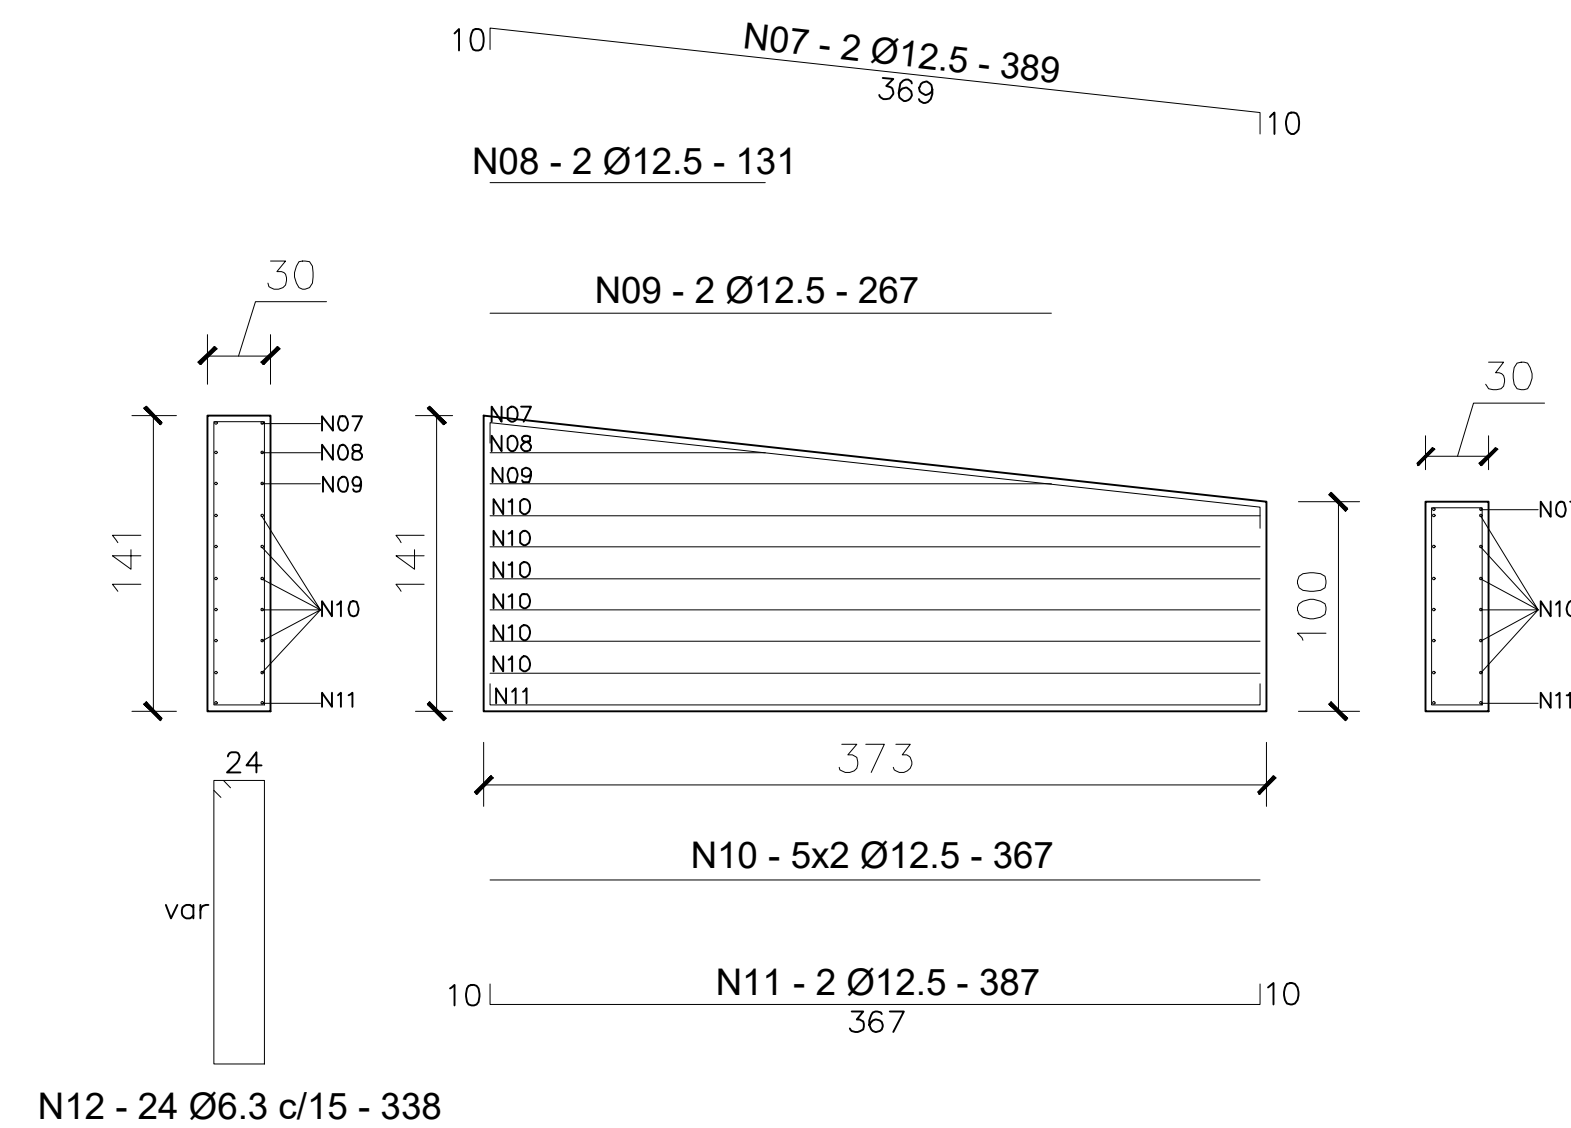

Esc.: 1/100

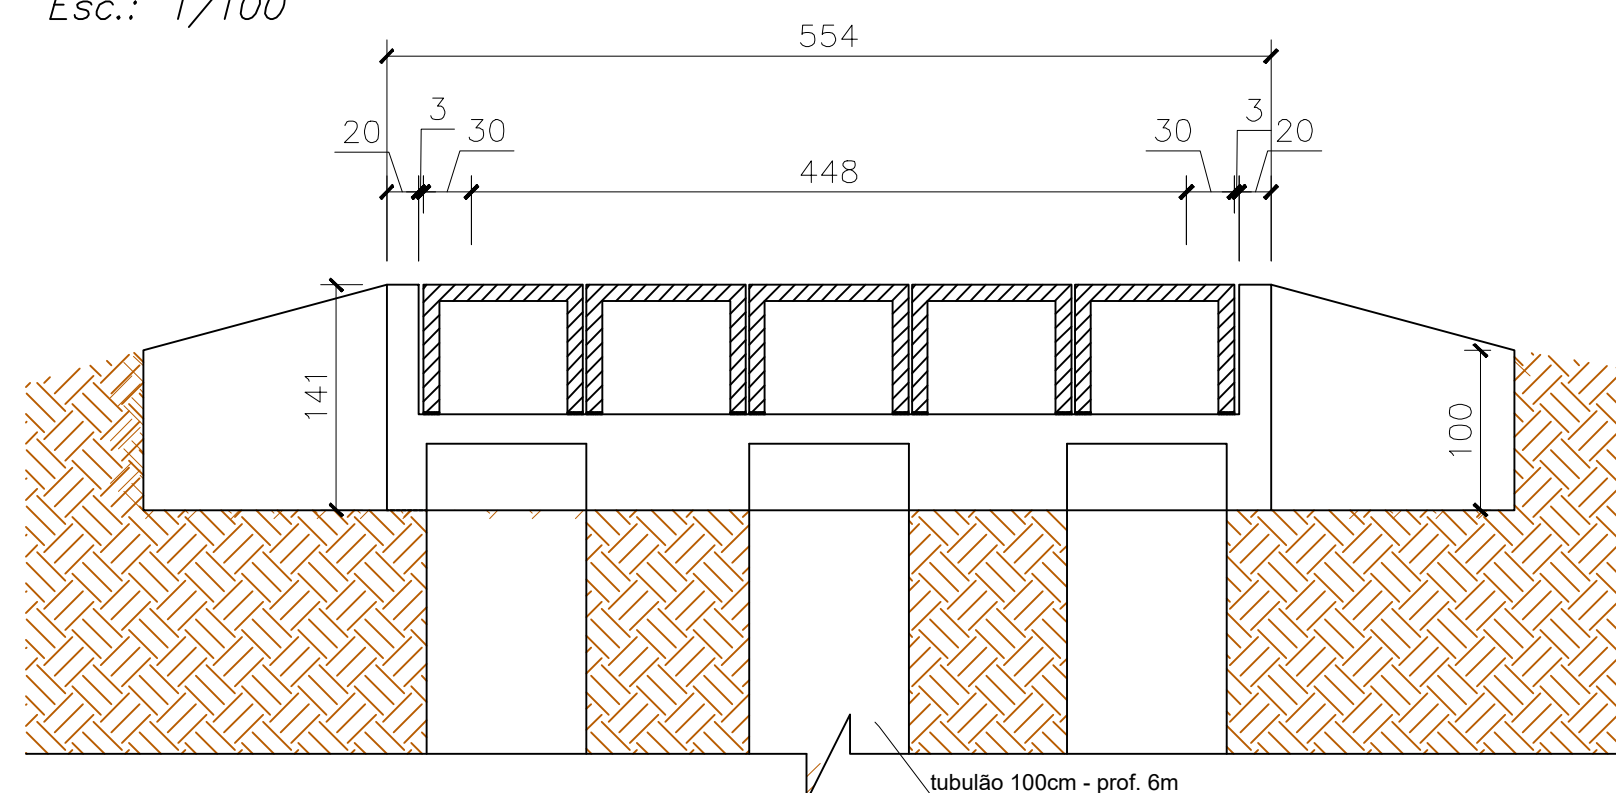


CONCRETO fck30 (m3)	QUADRO DE AÇO			
	ELEMENTOS	BITOLA	M	KG
28,26	TUBULÃO	6,3	1016,16	273,8
		10	1209,6	820,9
4,48	ESTACAS	5	272	46,0
		10	344	233,4
10,32	SUPERESTRUTURA	6,3	450	121,2
		10	397	269,4
		12,5	397	420,5
5,4	ALAS	6,3	81,12	21,8
		12,5	83,66	88,6

$D=30$
 20 N2 $\phi 5\text{mm}$ s/20cm
 C=85

4,00
 0,30
 5 N3 $\phi 10\text{mm}$ L= 4,30

DETALHE GEMÉRICO
 DAS ESTACAS E1,E2...E28

10

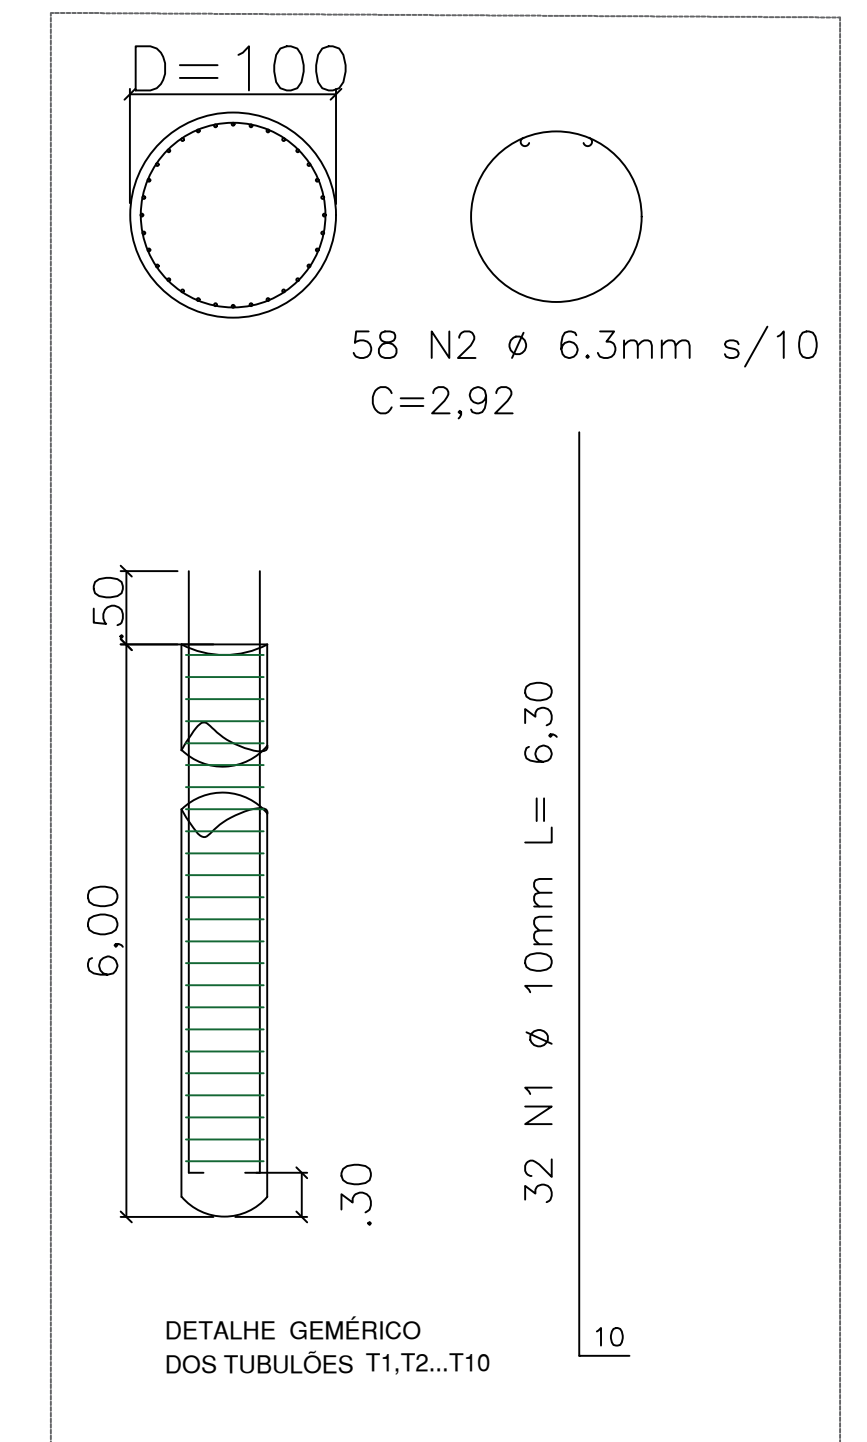

Technical drawing of a rectangular structure, likely a cross-section of a building or a container. The drawing shows a central rectangular area with a dashed line indicating a vertical axis of symmetry. The dimensions are as follows:

- Overall width: 12.48
- Overall height: 5.54
- Internal width (excluding side walls): 10.08
- Side wall thickness (each side): 1.20

Labels and annotations include:

- EXD TRANSVERSAL (Horizontal section line)
- EXD TRANSVERSAL (Vertical section line)







PREFEITURA DE
ITAPURANGA
GOVERNO POPULAR E TRANSPARENTE

ITAPURANGA/GO

APROVAÇÃO:

DADOS DO PROJETO:
CONVÊNIO N°: 971190/2024

OBJETO: CONSTRUÇÃO DE TRÊS PONTES EM CONCRETO ARMADO PRÉMOLDADO EM ITAPURANGA-GO

ENDEREÇO:

Rua Prefeito João Batista Trindade, nº900, Centro,
Itapuranga/GO - CEP: 76680-000

ART N° 1020250287768

ENDEREÇO OBRA:

COORDENADAS GEOGRÁFICAS: 15°35'19.85"S 49°54'56.01"O

PROPRIETÁRIO:

PREFEITURA DE ITAPURANGA - GO

AUTOR:

Autor.: TARSO BARREIRA SILVA
Engº civil CREA/GO N° 6921/DGO

Conteúdo:

PROJETO DE
CONSTRUÇÃO DE
PONTE NO MUNICÍPIO
DE ITAPURANGA

PROJETO DE IMPLANTAÇÃO

Escala:
Indicada

Data:

SET/2025

PRANCHA:
01/01