
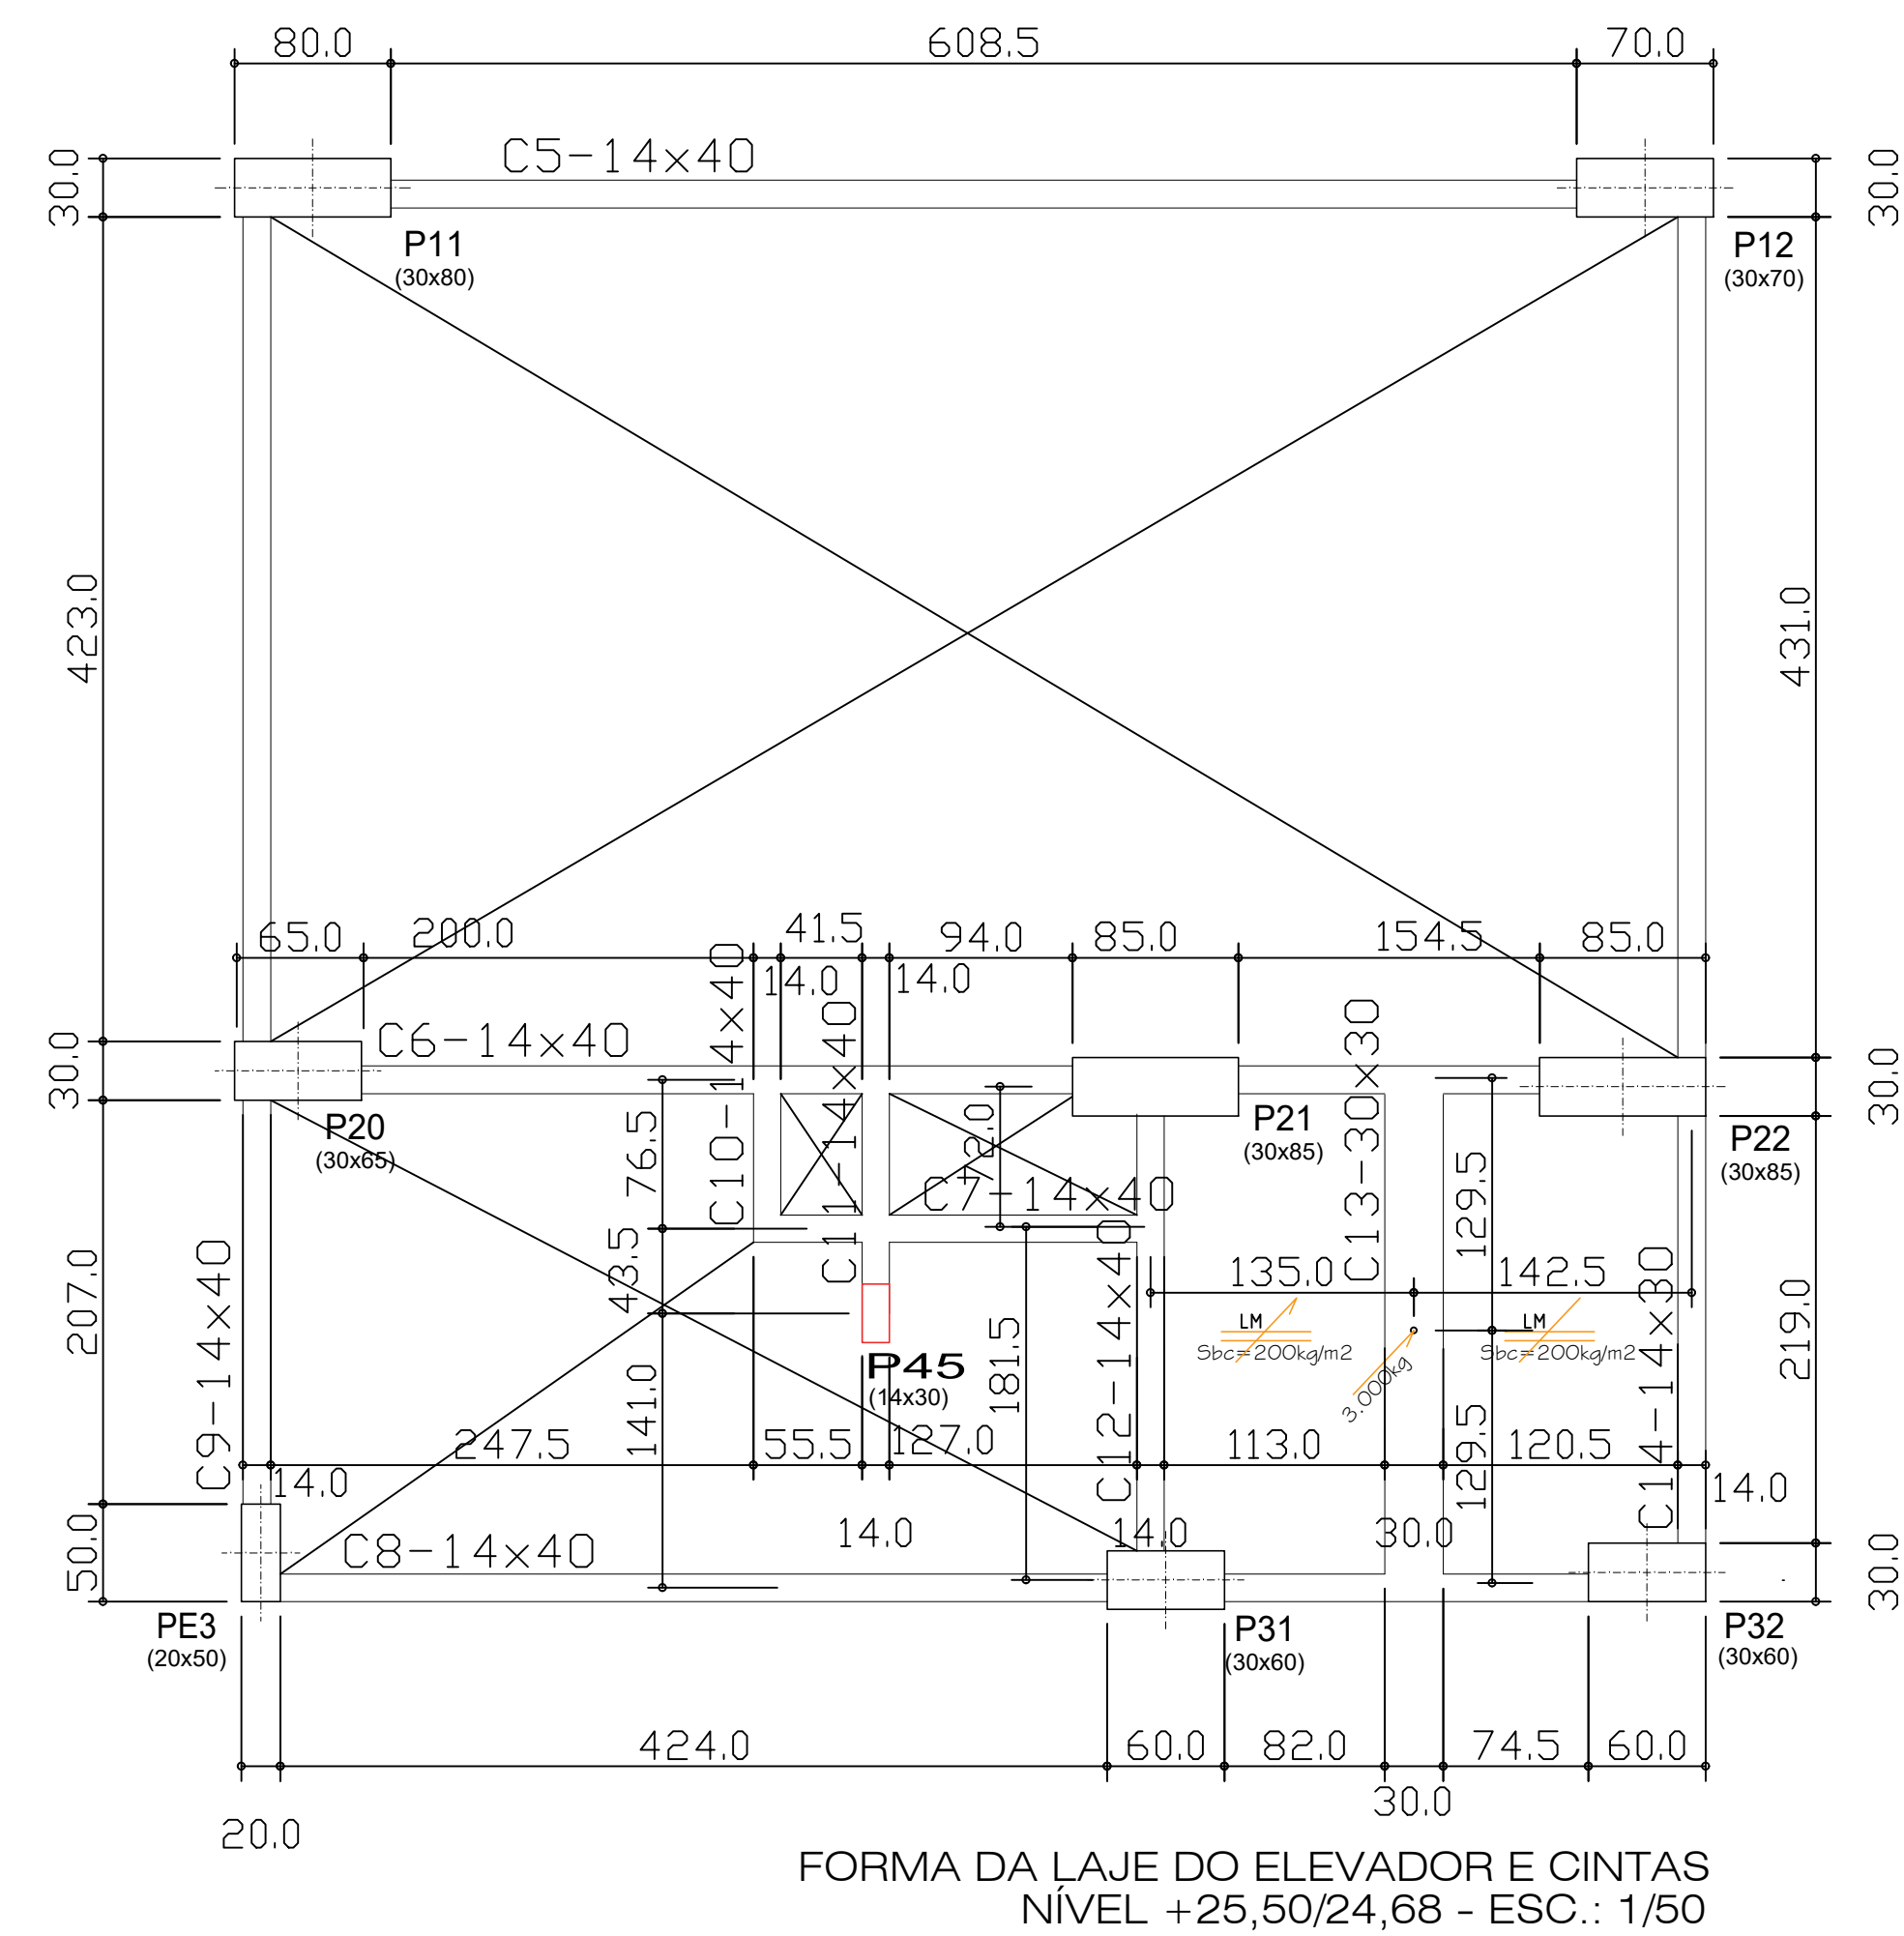
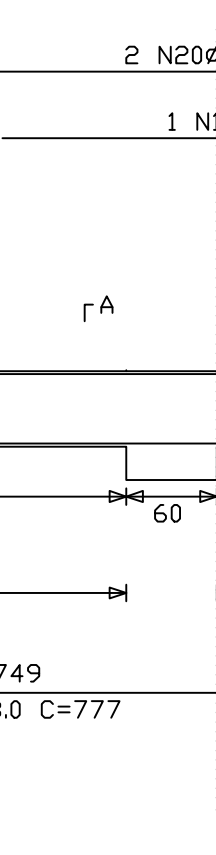
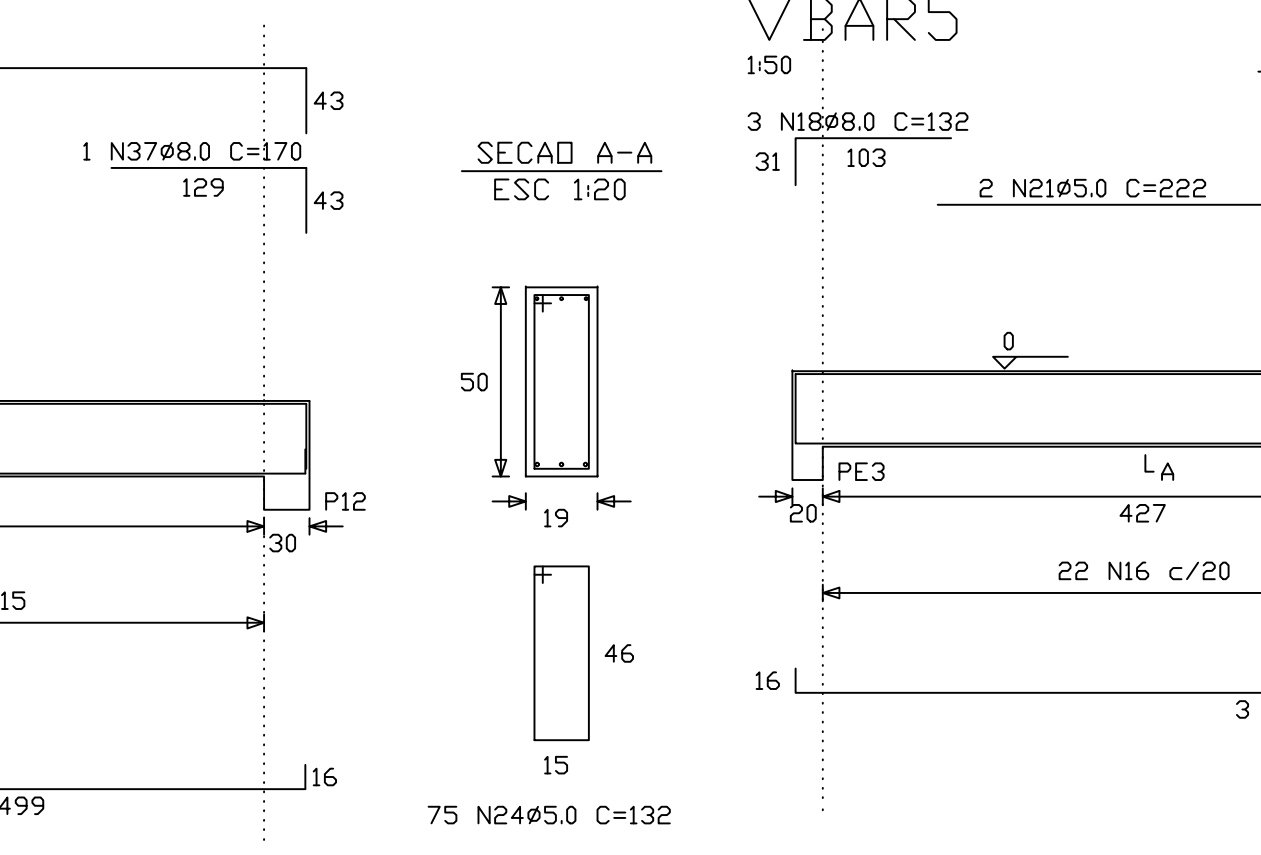
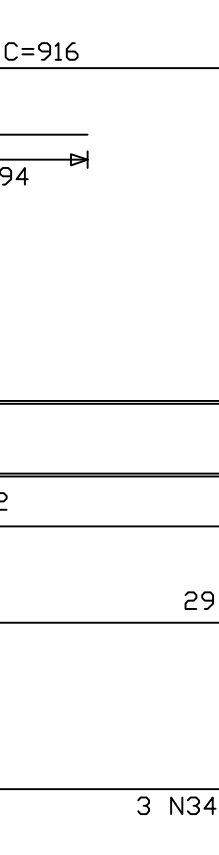
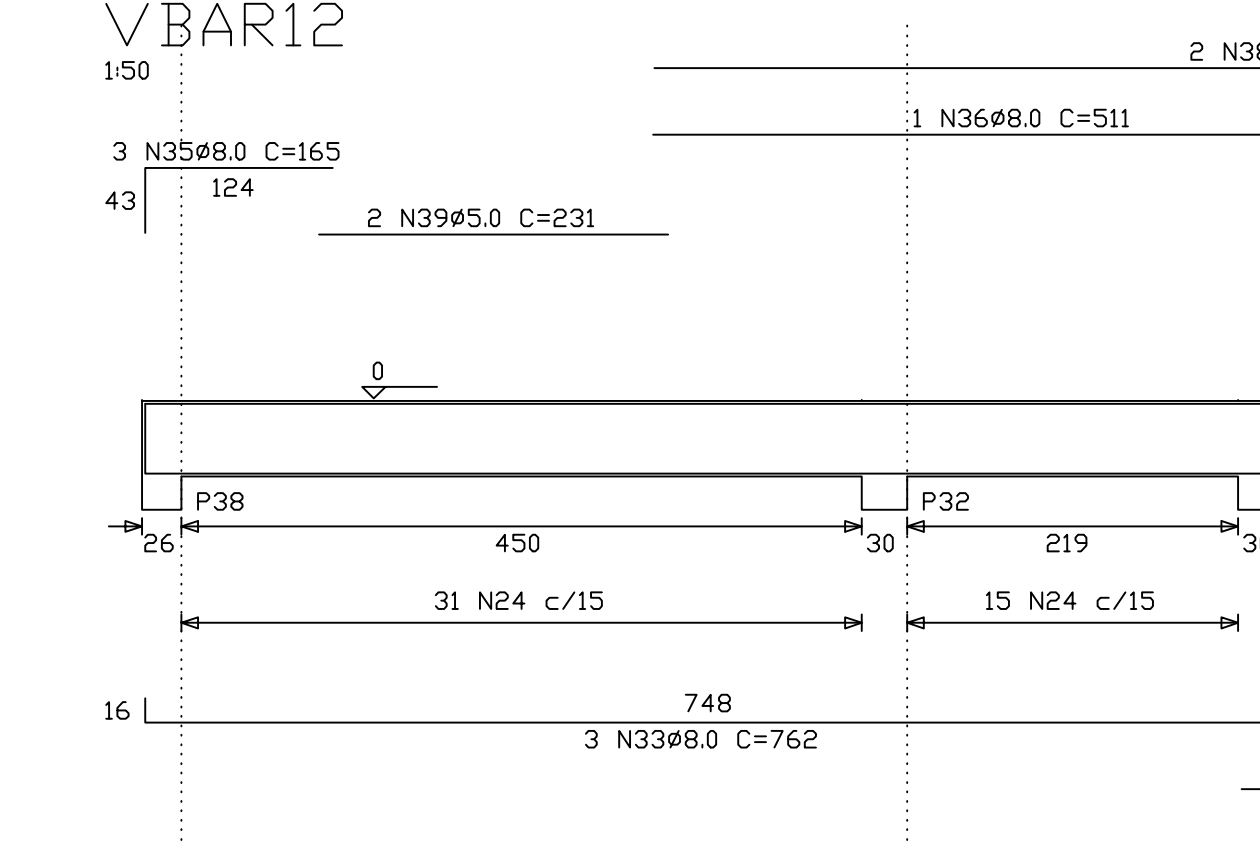
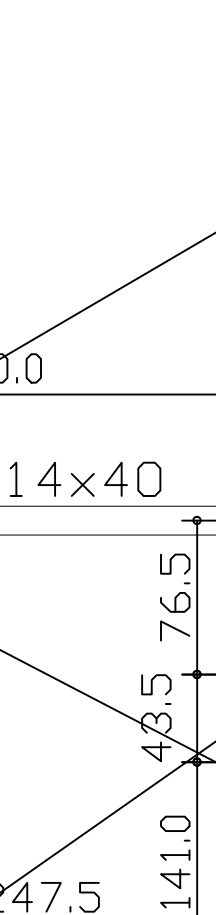
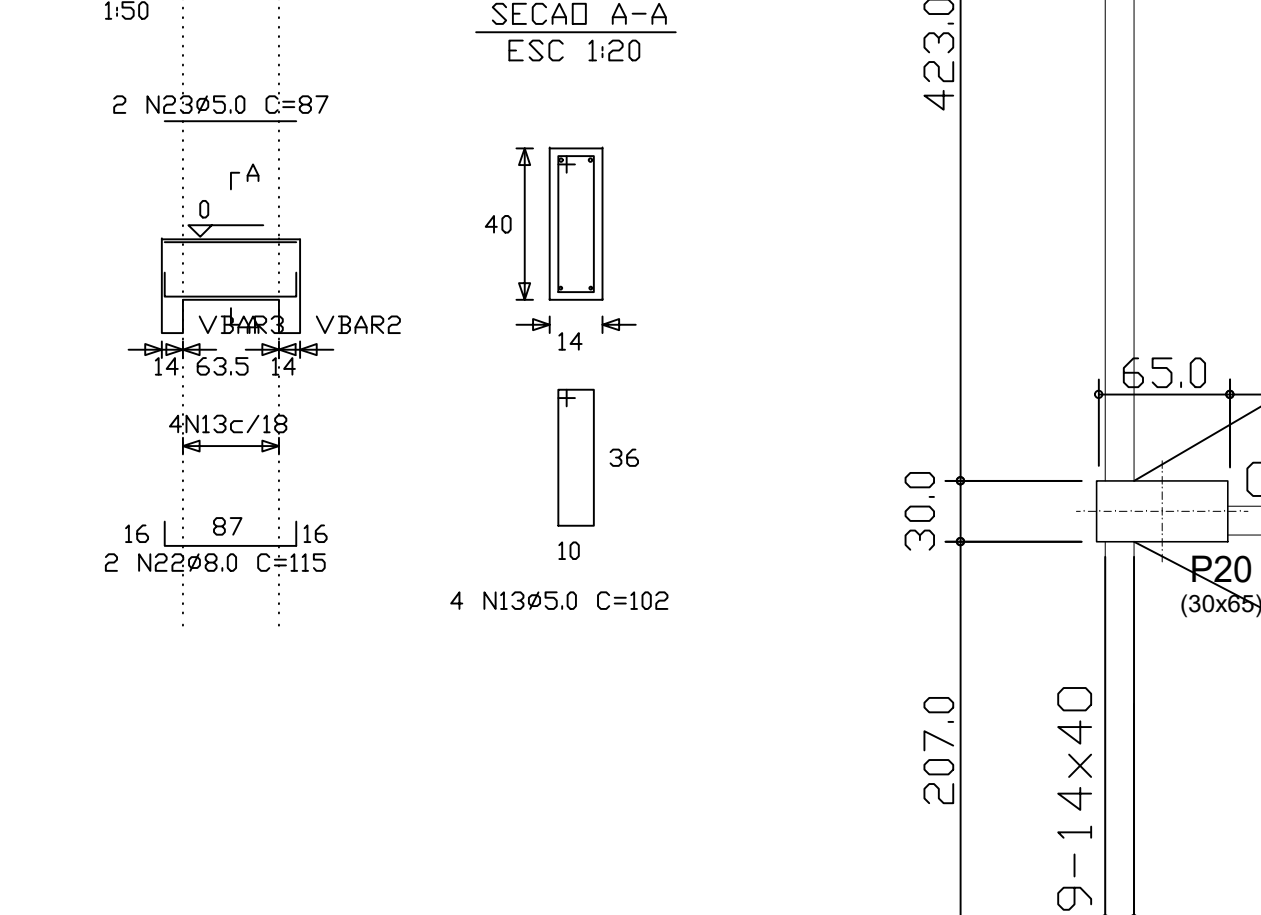
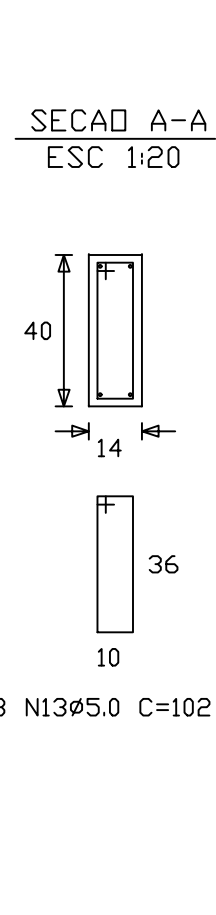
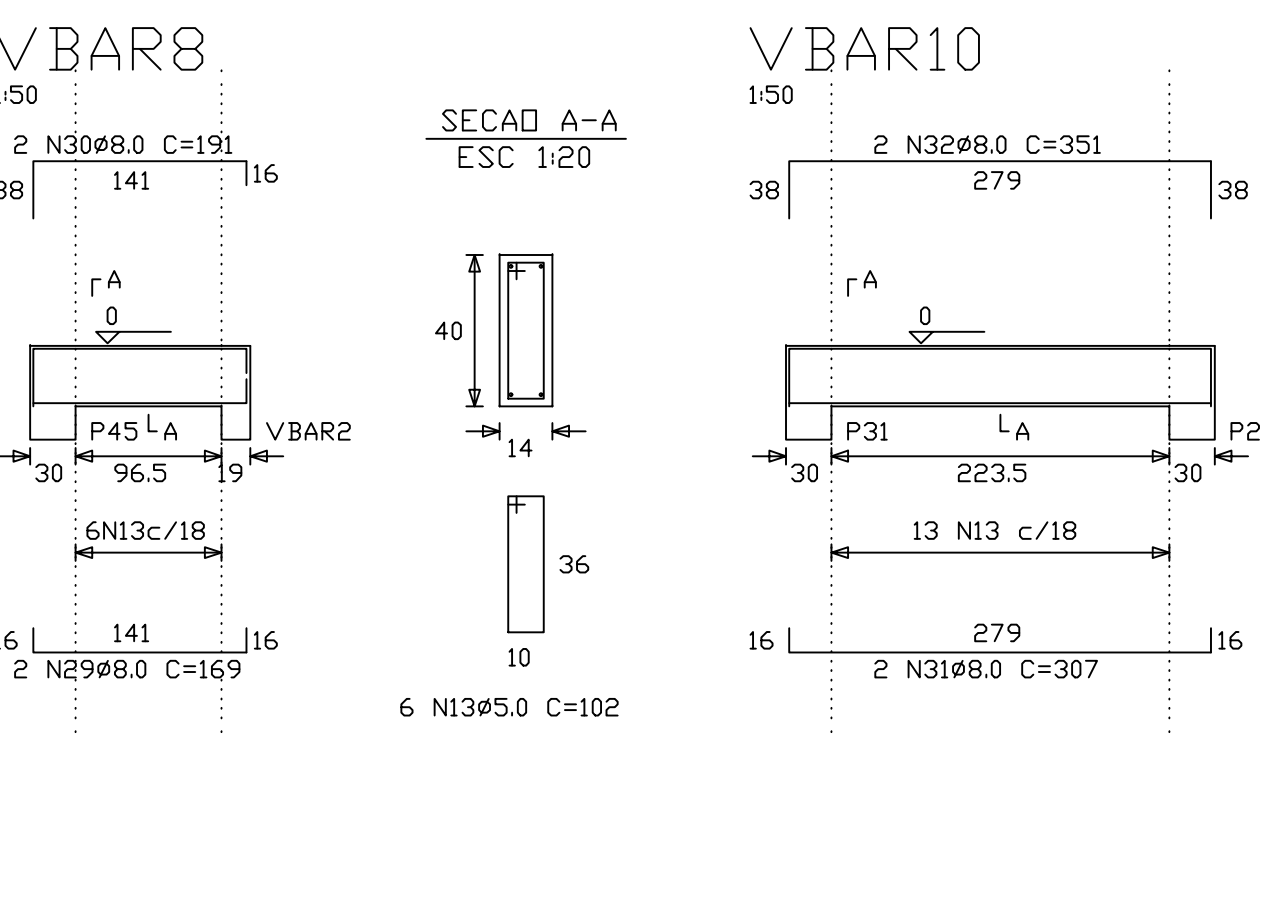
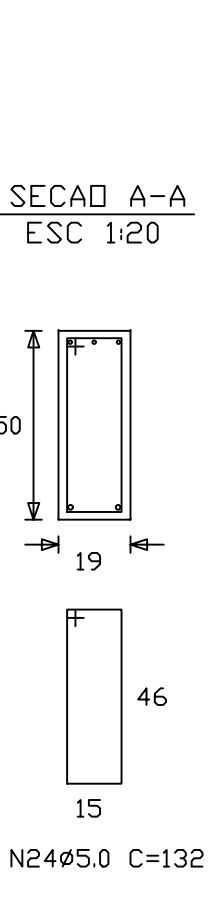
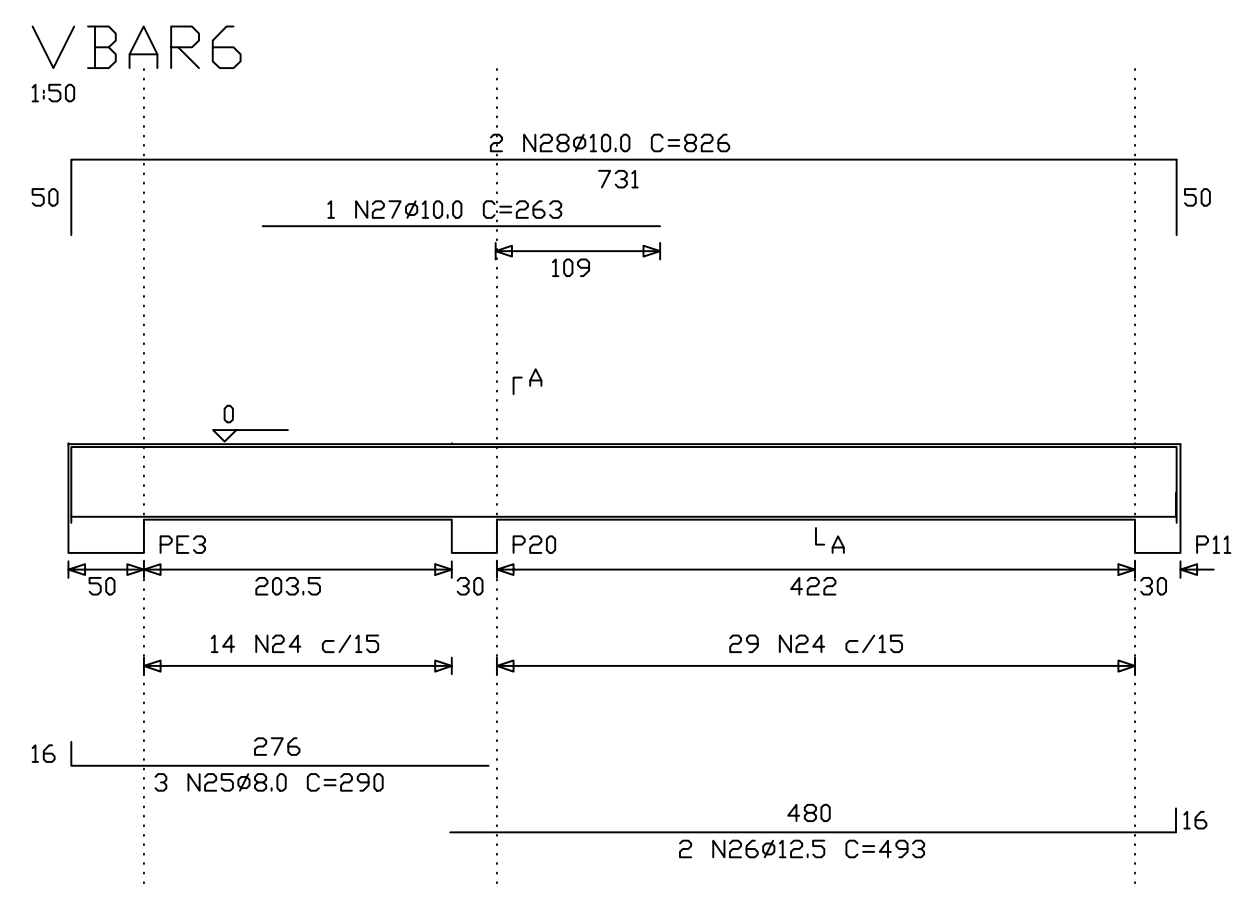
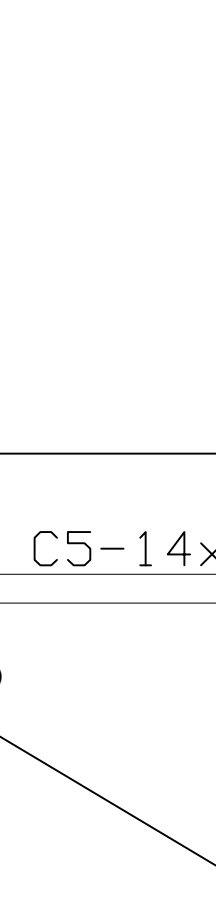
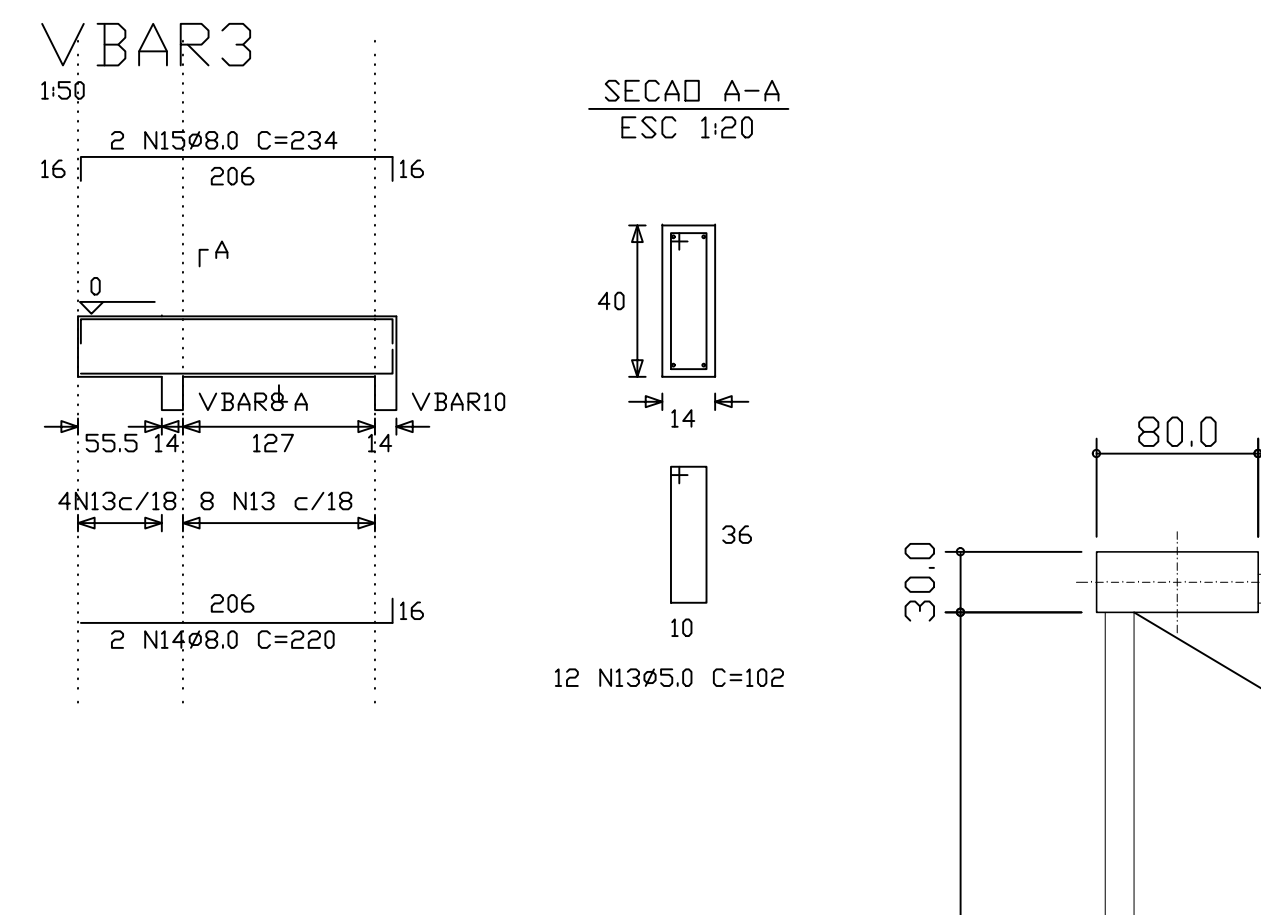
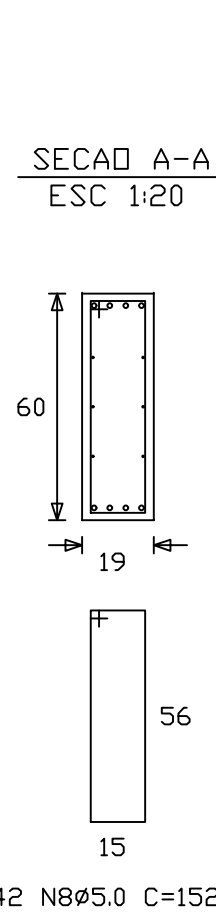
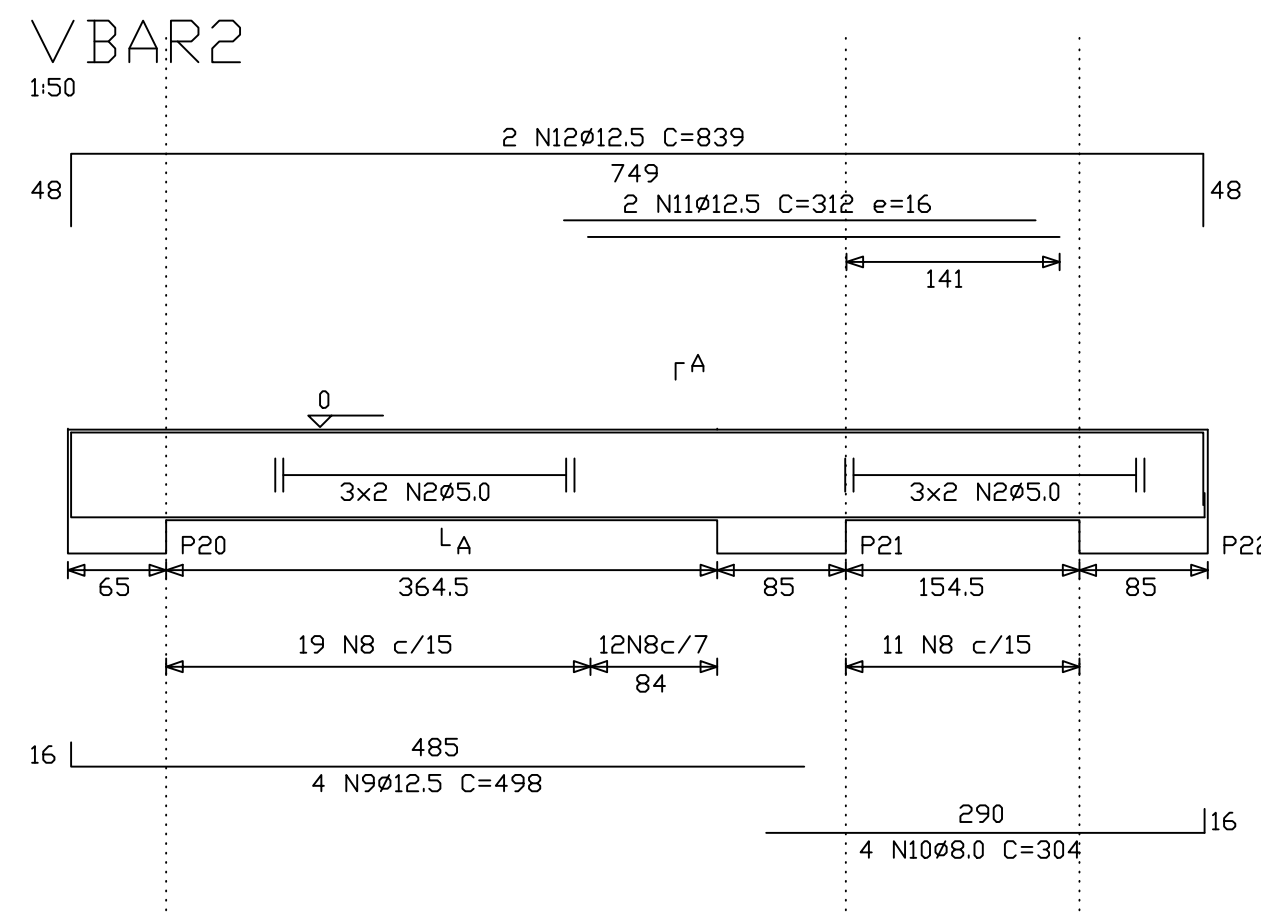
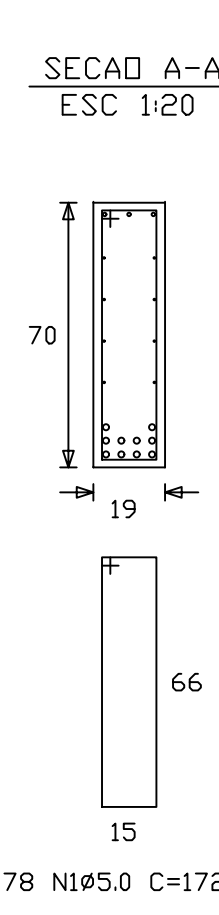


FORMA DAS VIGAS DO BARRILETE
NÍVEL +23,35 - ESC.: 1/50

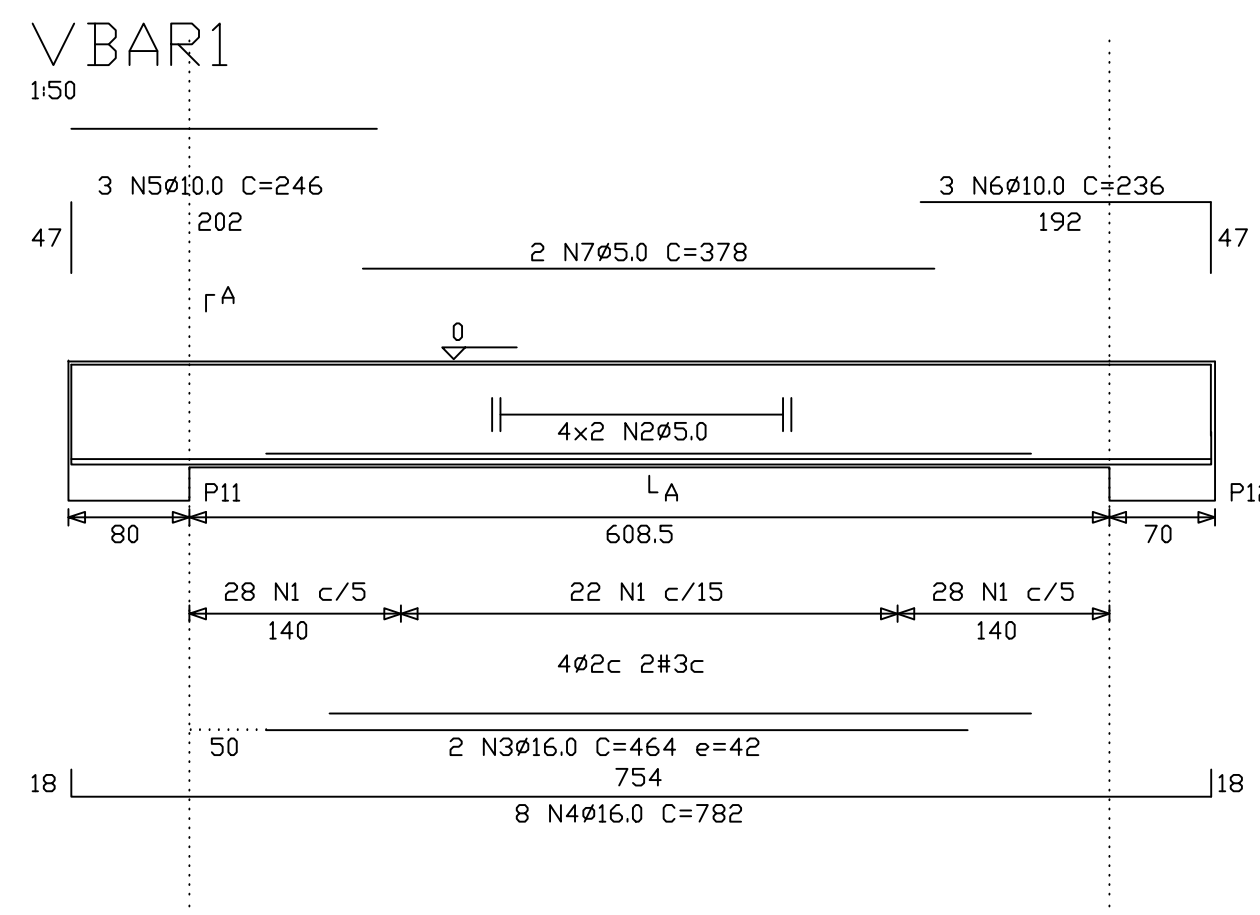

| RELACAO DO AÇO | | | | | |
|----------------|------|-------|-----|-----------|---------------|
| ACD | N | DIAM. | Q. | UNIT (cm) | C. TOTAL (cm) |
