



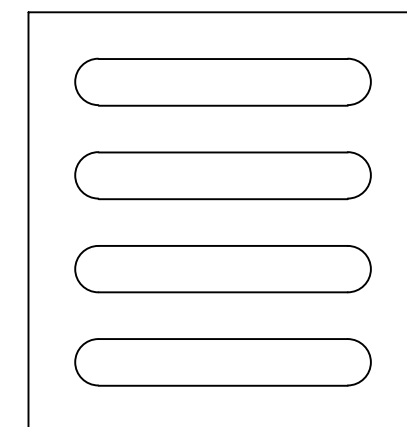



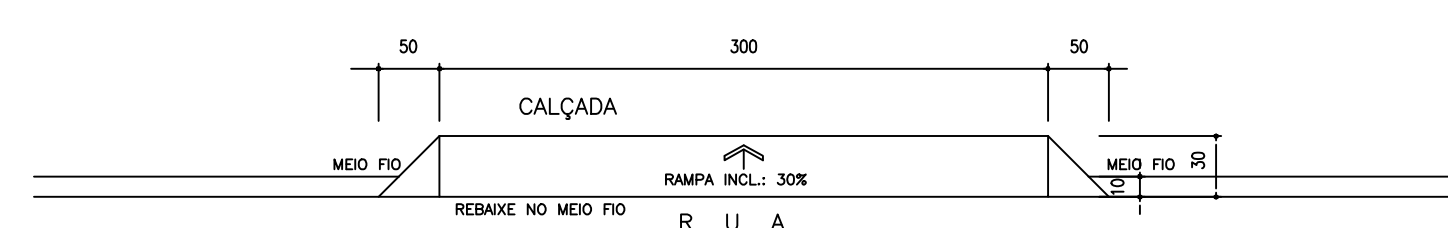

ÁREA EXTERNAS:  
-PISO TÁTIL ALERTA EM PVC - COR AZUL.  
VALIDAR COM FABRICANTE A POSSIBILIDADE  
DE FAZER A SUA INSTALAÇÃO SOBREPOSTA  
AO PISO EXISTENTE.  
\*SUA INSTALAÇÃO DEVE OBEDECER AS  
ESPECIFICAÇÕES DO FABRICANTE E NBR  
09050/2015.

ÁREA EXTERNAS:  
-PISO TÁTIL DIRECIONAL EM PVC - COR AZUL.  
VALIDAR COM FABRICANTE A POSSIBILIDADE DE FAZER A SUA INSTALAÇÃO SOBREPOSTA AO PISO EXISTENTE.  
\*SUA INSTALAÇÃO DEVE OBEDECER AS ESPECIFICAÇÕES DO FABRICANTE E NBR 09050/2015.

