

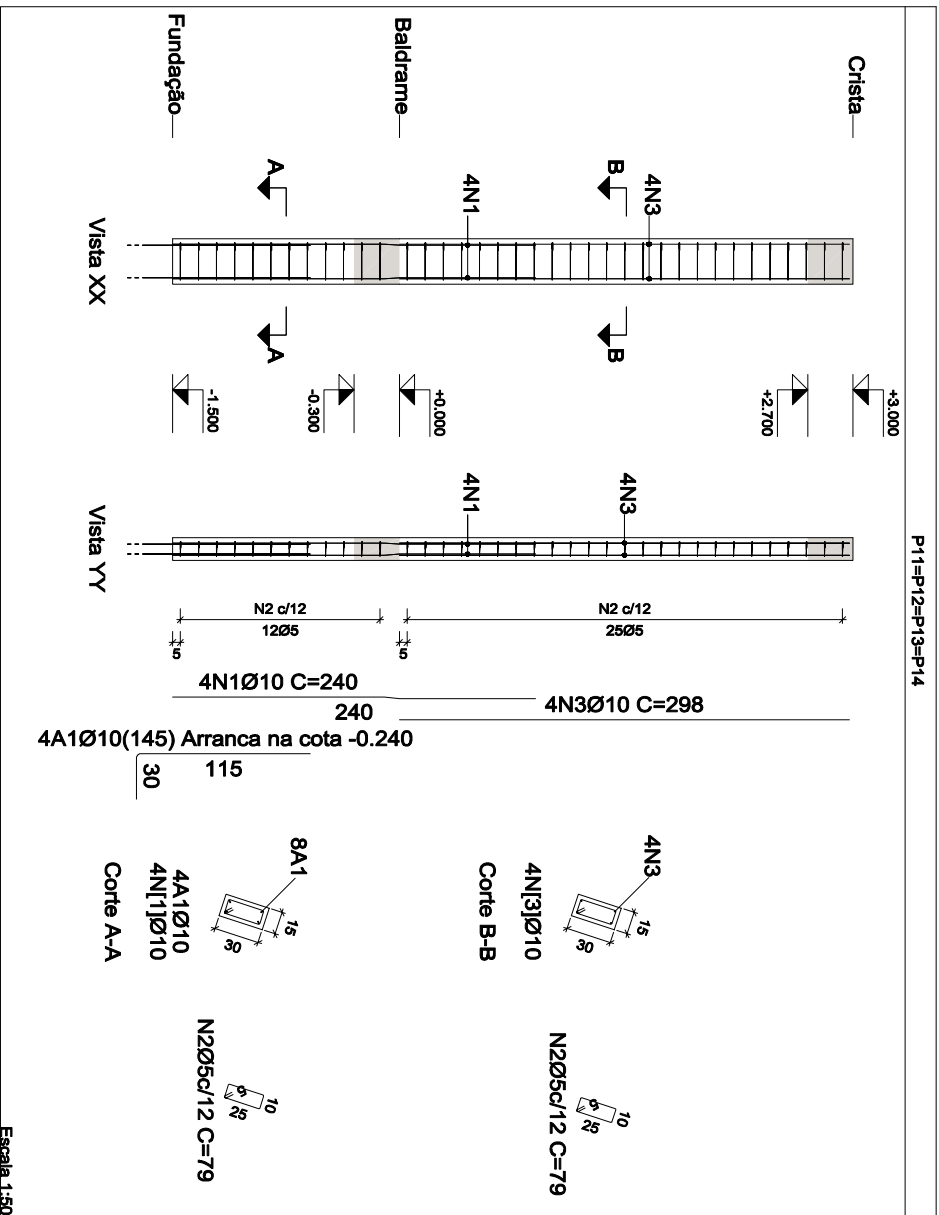
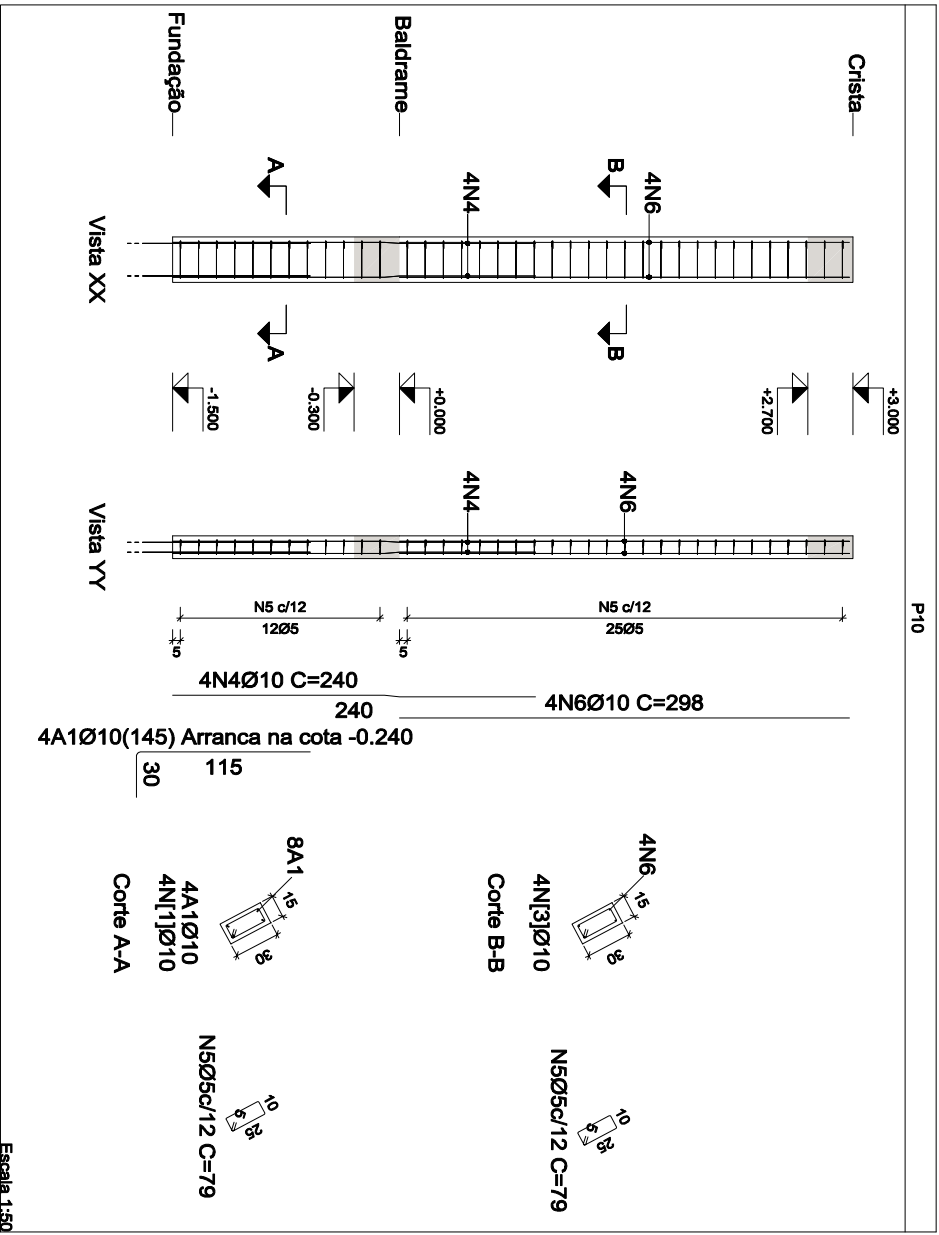
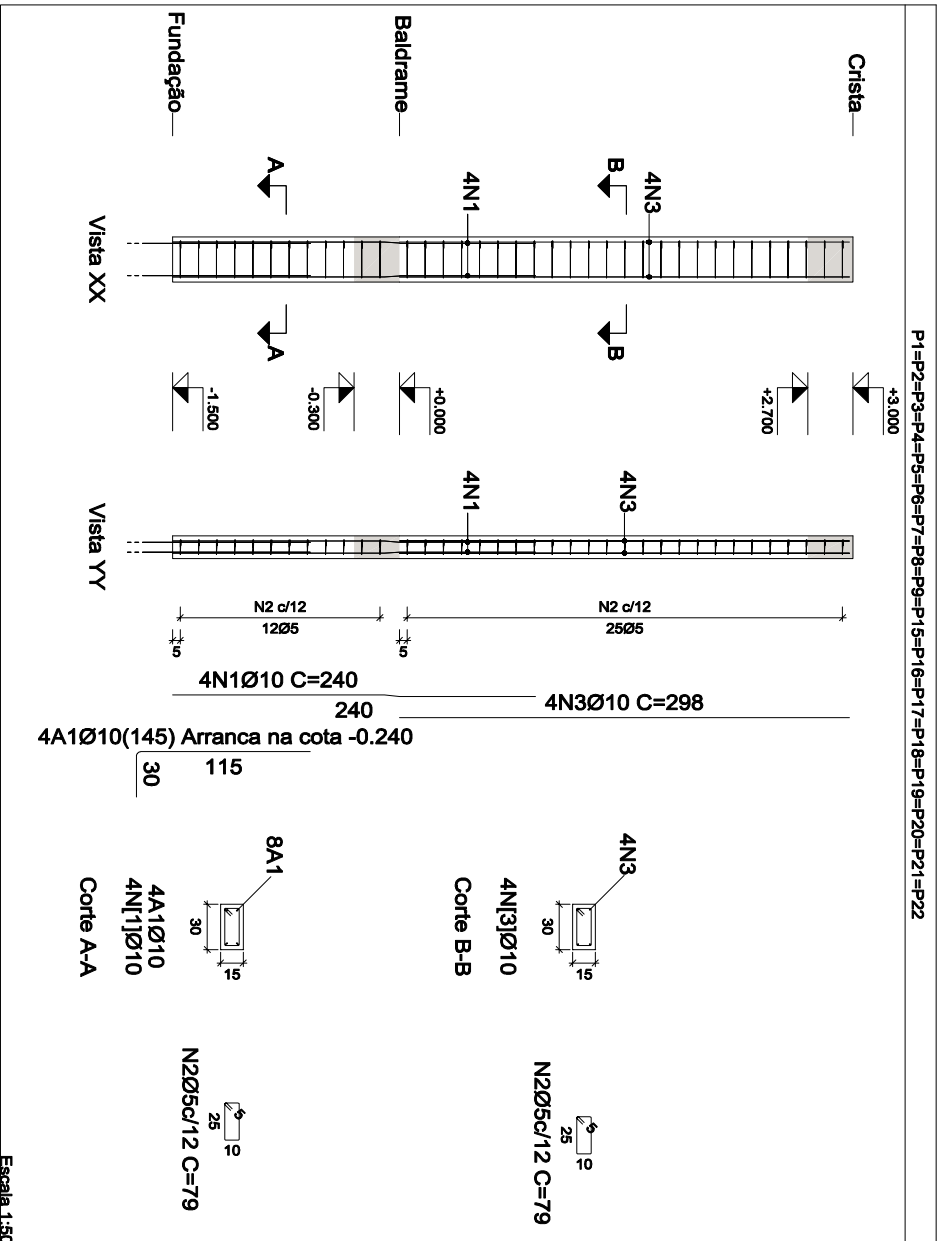
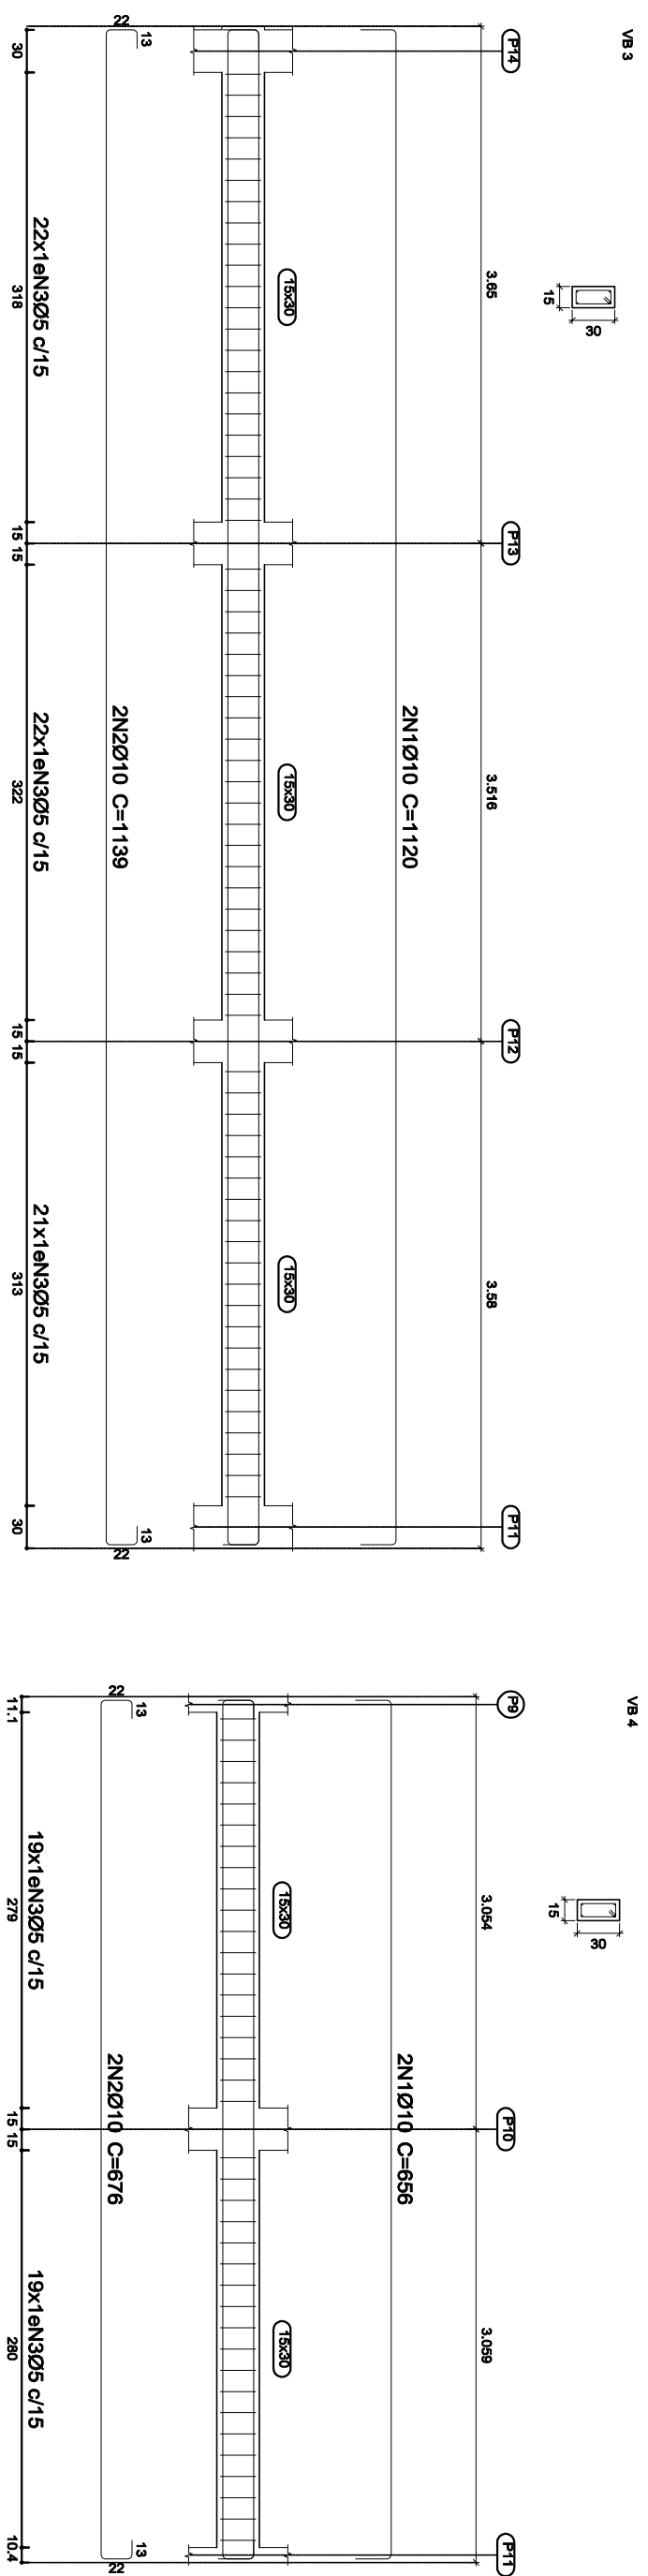


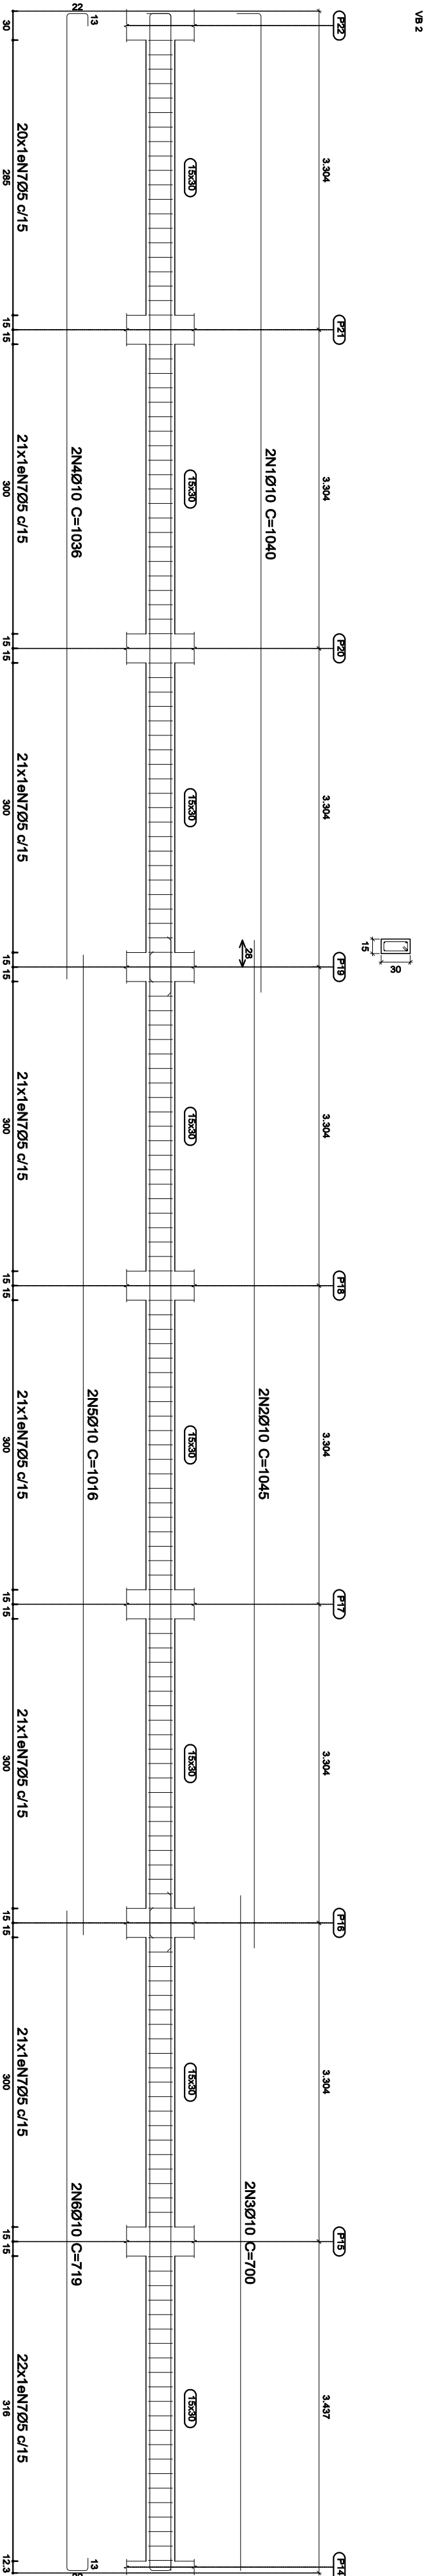


1 Detalhamento de Pilares

ESC.: 1/50

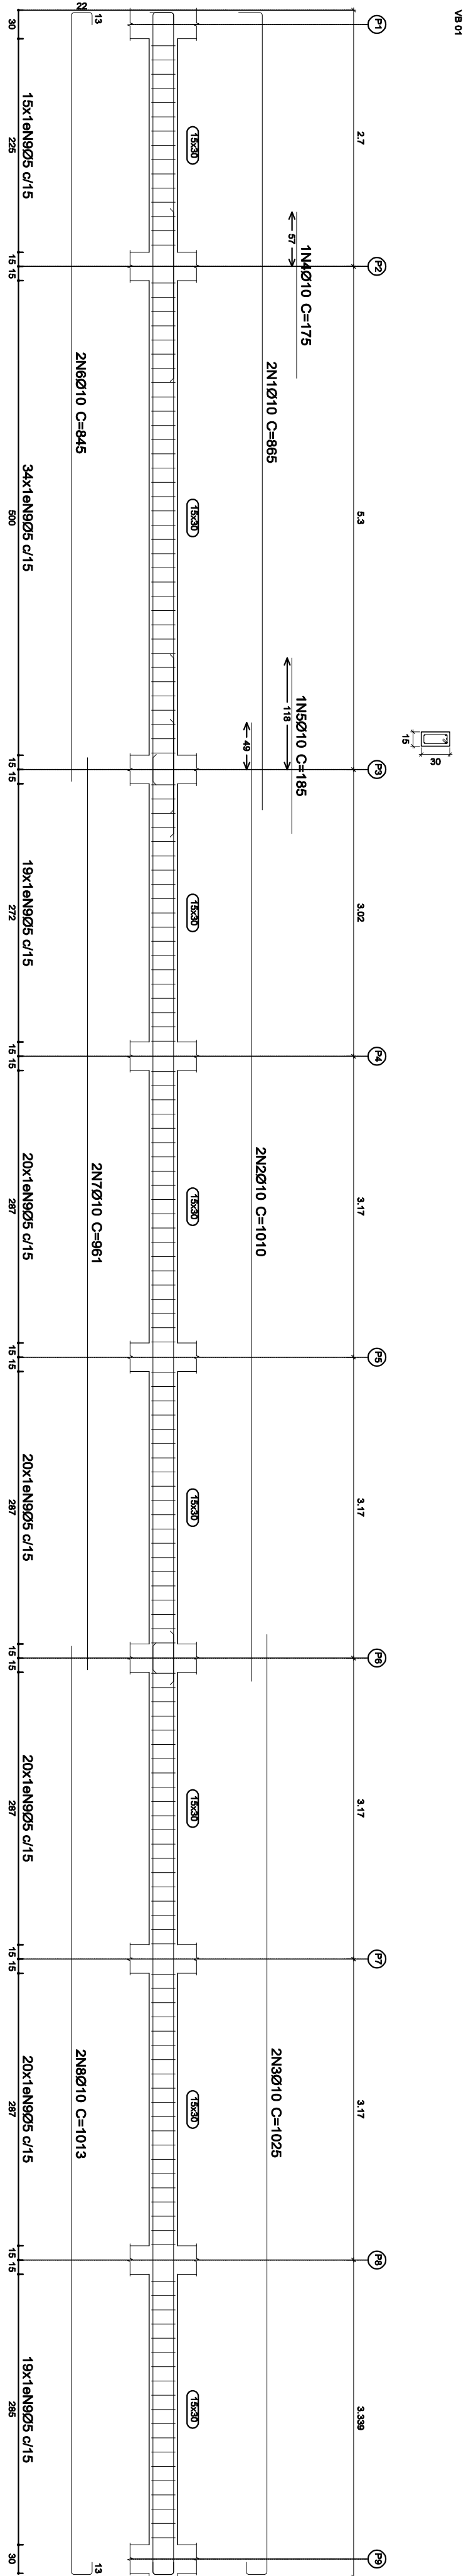

2 Detalhamento de vigas baldrame

ESC.: 1/50

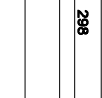Elemento	Pos.	Diam.	Q.	Esquema (cm)	Comp. (cm)	Total CA-50 (cm)	CA-60 (kg)	CA-60 (kg)
P1=P2=P3=P4=P5 P6=P7=P8=P9=P15 P16=P17=P18=P19 P20=P21=P22	1	Ø10	4		240	960	5.9	
	2	Ø5	37		79	2923		4.6
	3	Ø10	4		298	1192	7.3	
P10	4	Ø10	4		240	960	5.9	
	5	Ø5	37		79	2923		4.6
	6	Ø10	4		298	1192	7.3	
					Total=10%:	14.5		5.1
					(x17):	246.5		66.7
Elemento	Pos.	Diam.	Q.	Esquema (cm)	Comp. (cm)	Total CA-50 (cm)	CA-60 (kg)	CA-60 (kg)
	1	Ø10	4		240	960	5.9	
	2	Ø5	37		79	2923		4.6
P11=P12=P13=P14	3	Ø10	4		298	1192	7.3	
					Total=10%:	14.5		5.1
					(x17):	261.0		91.8
