



VP71

ESC 1:50

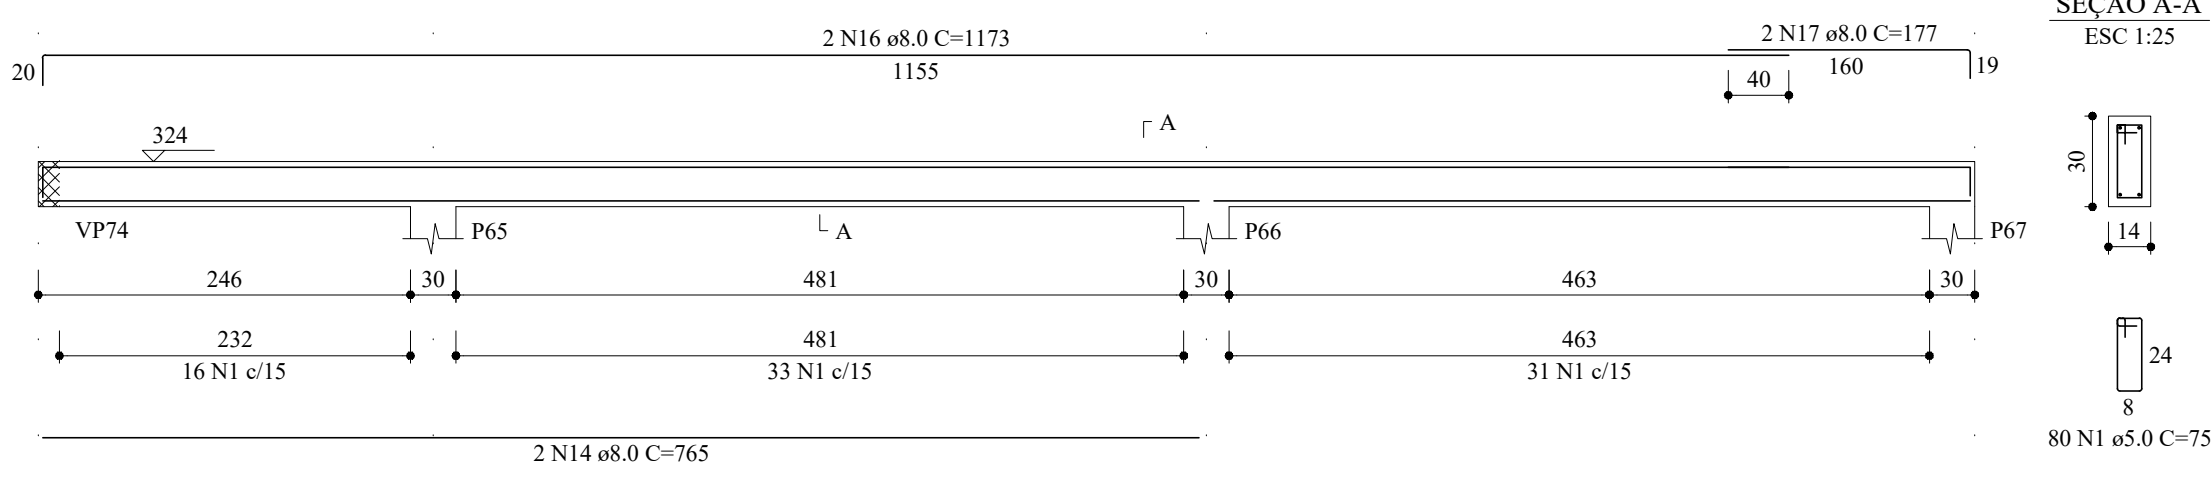


VP72

ESC 1:50

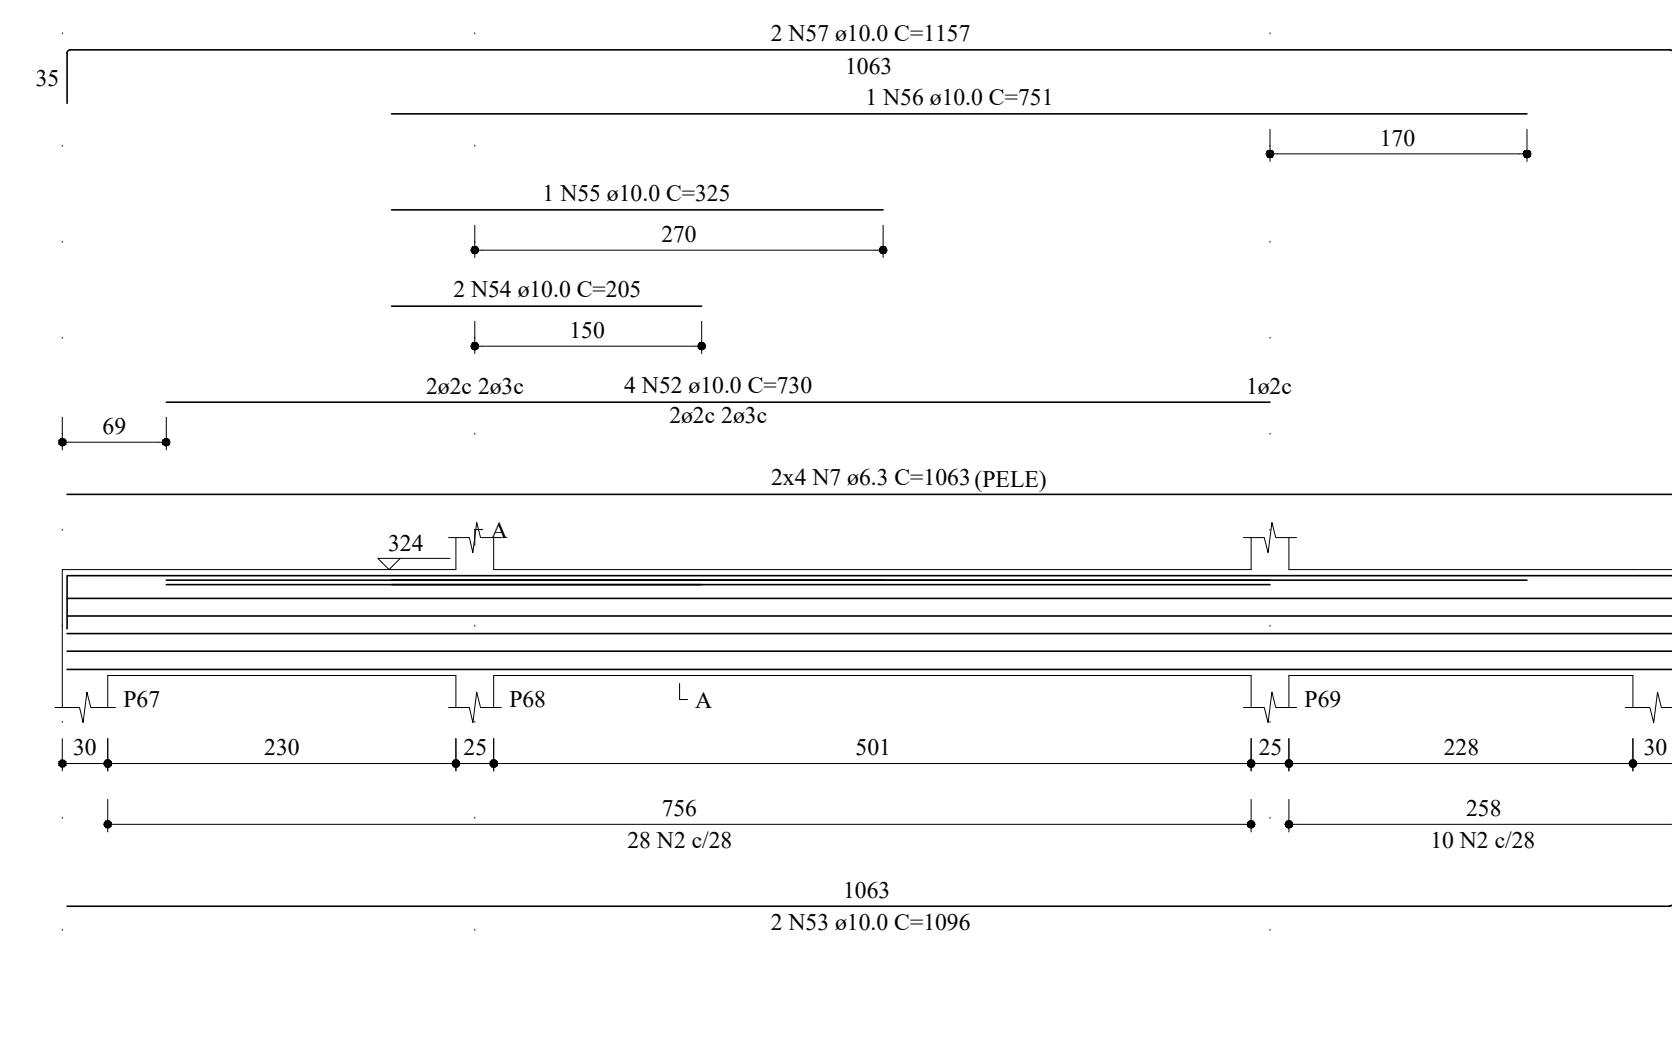


VP73

ESC 1:50

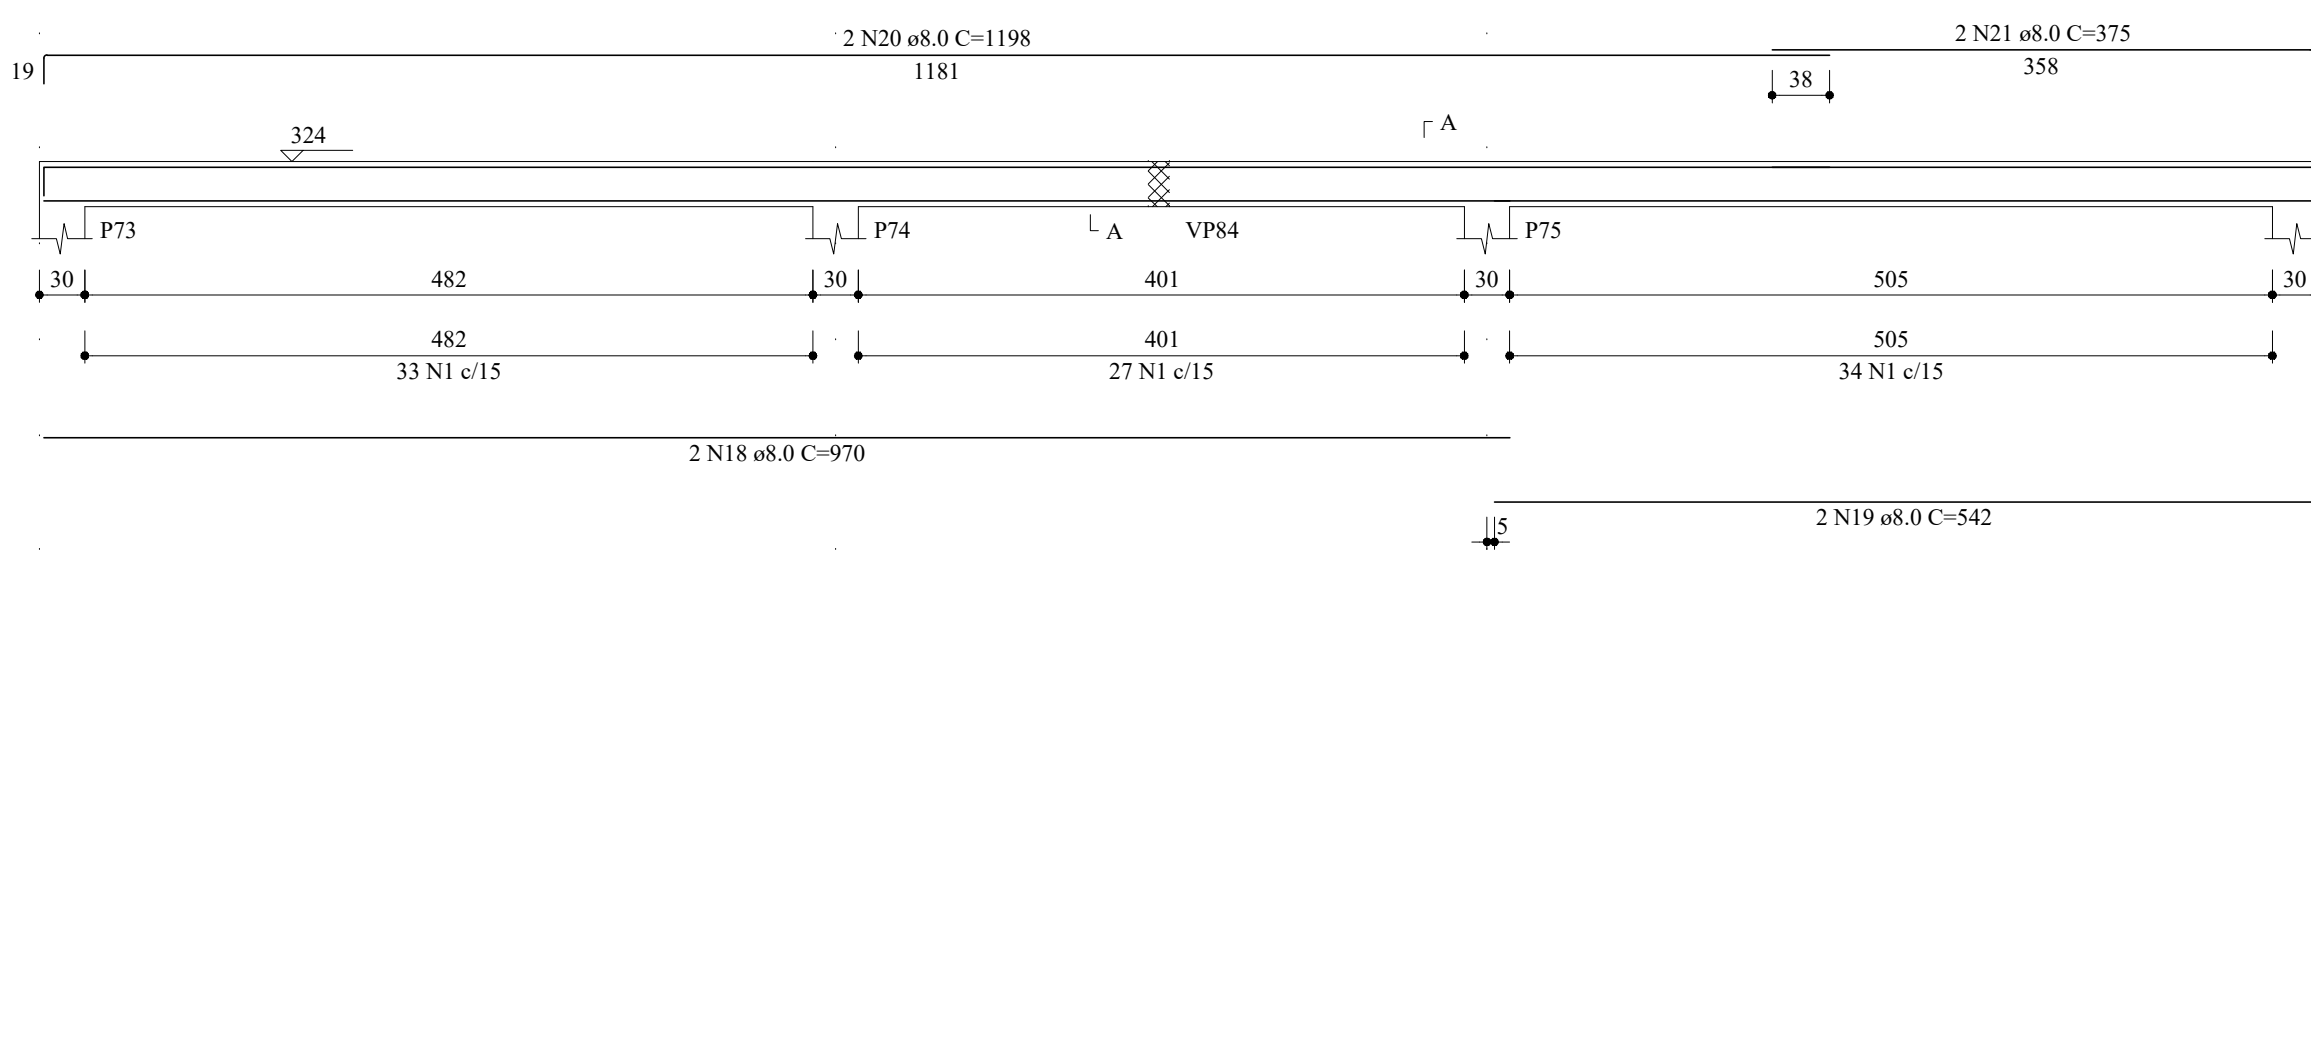


VP74

ESC 1:50

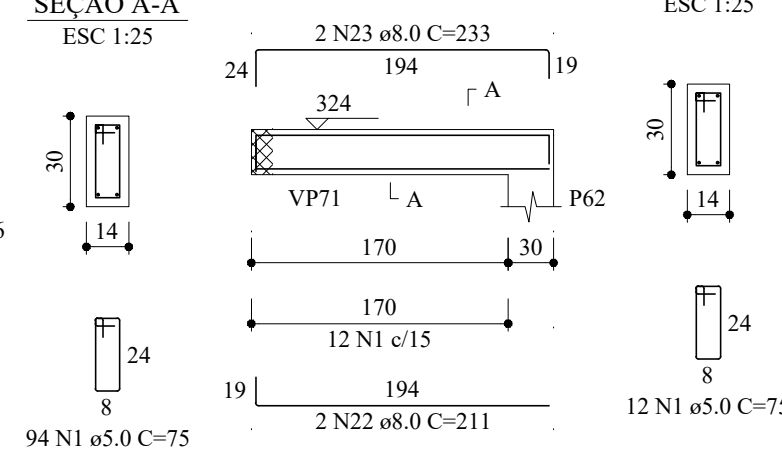


VP75

ESC 1:50

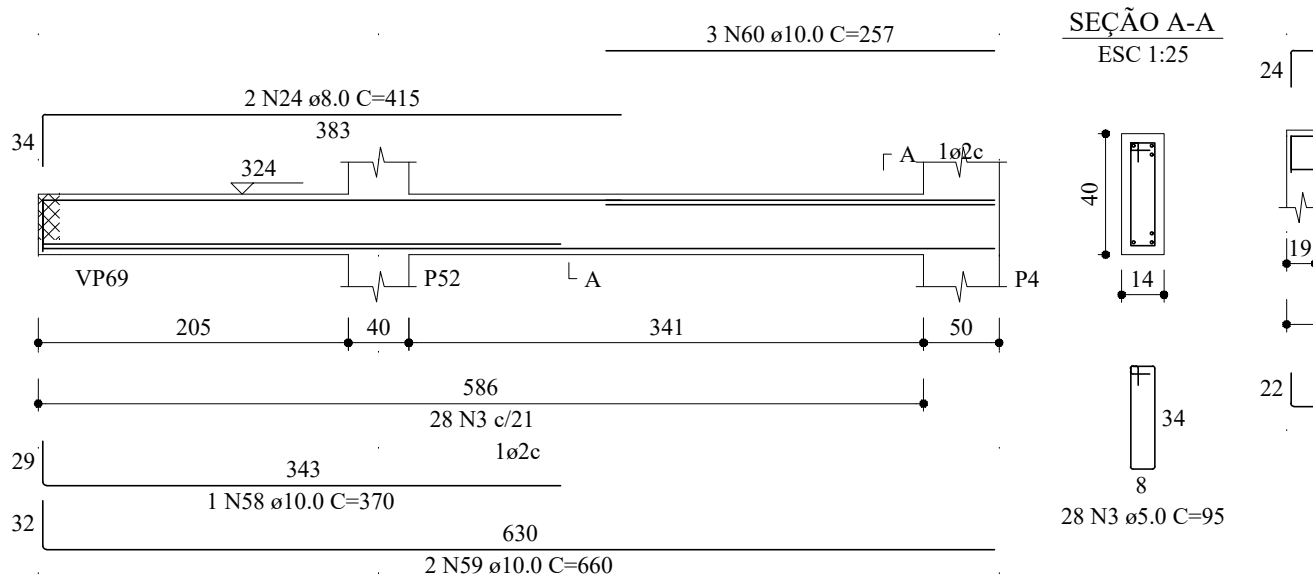


VP76

ESC 1:50

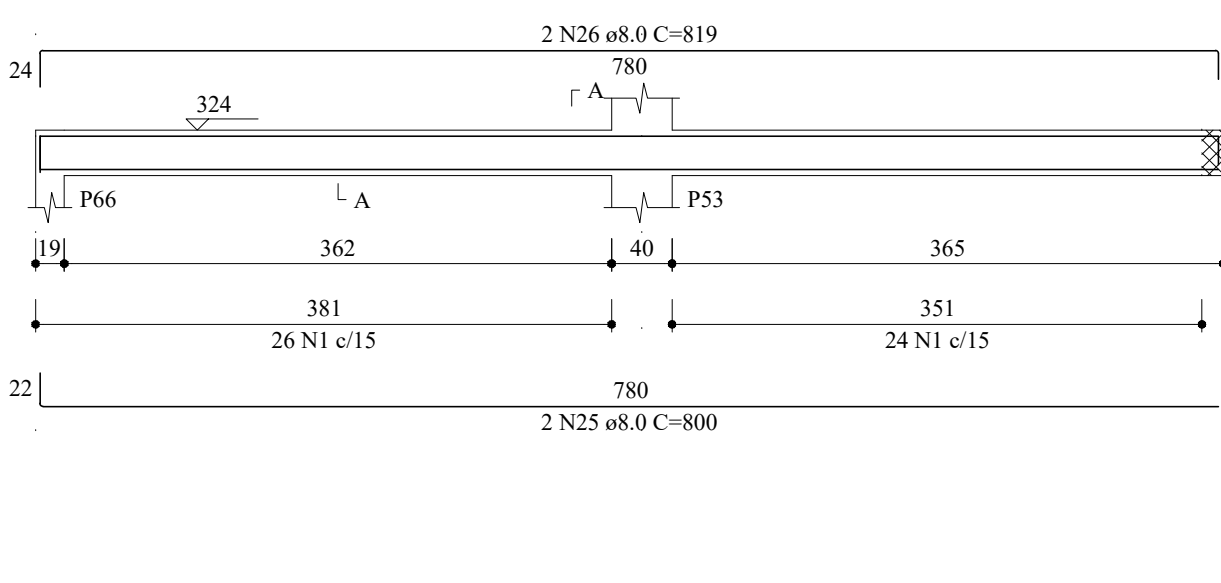


VP77

ESC 1:50

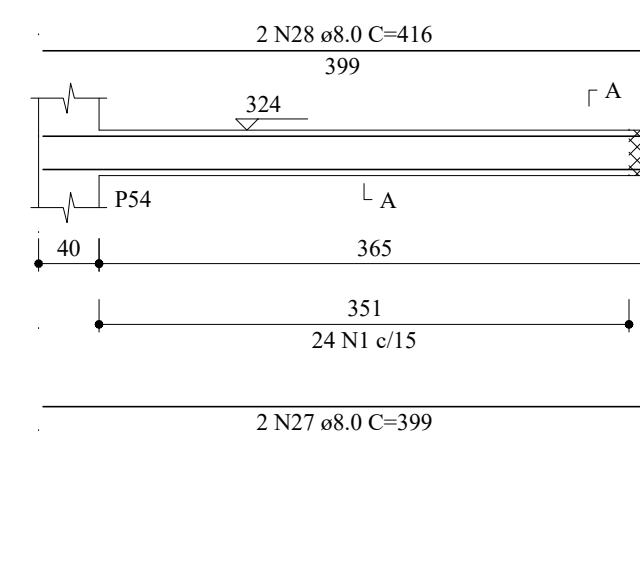


VP78

ESC 1:50

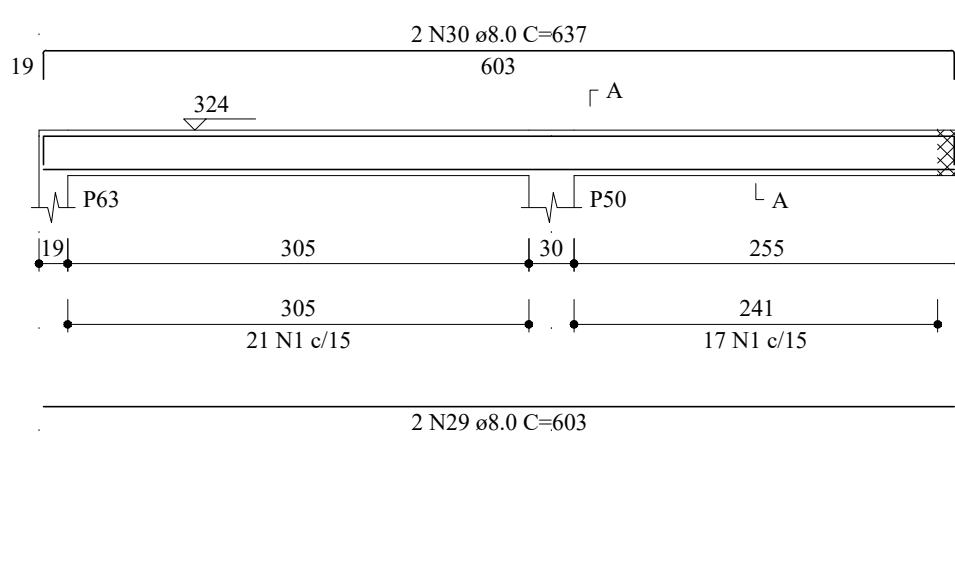


VP79

ESC 1:50

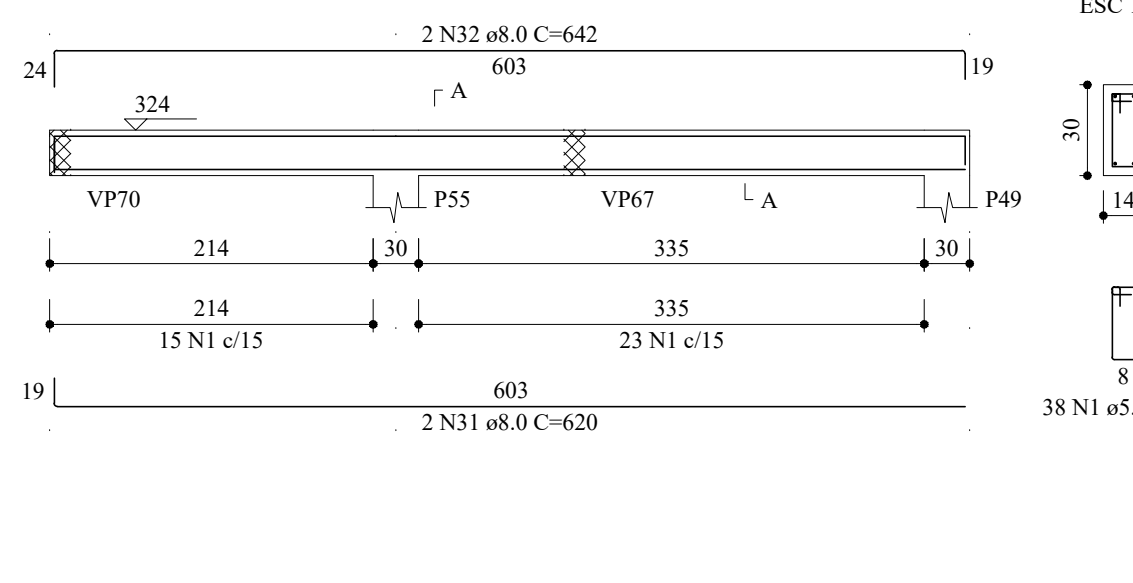


VP80

ESC 1:50

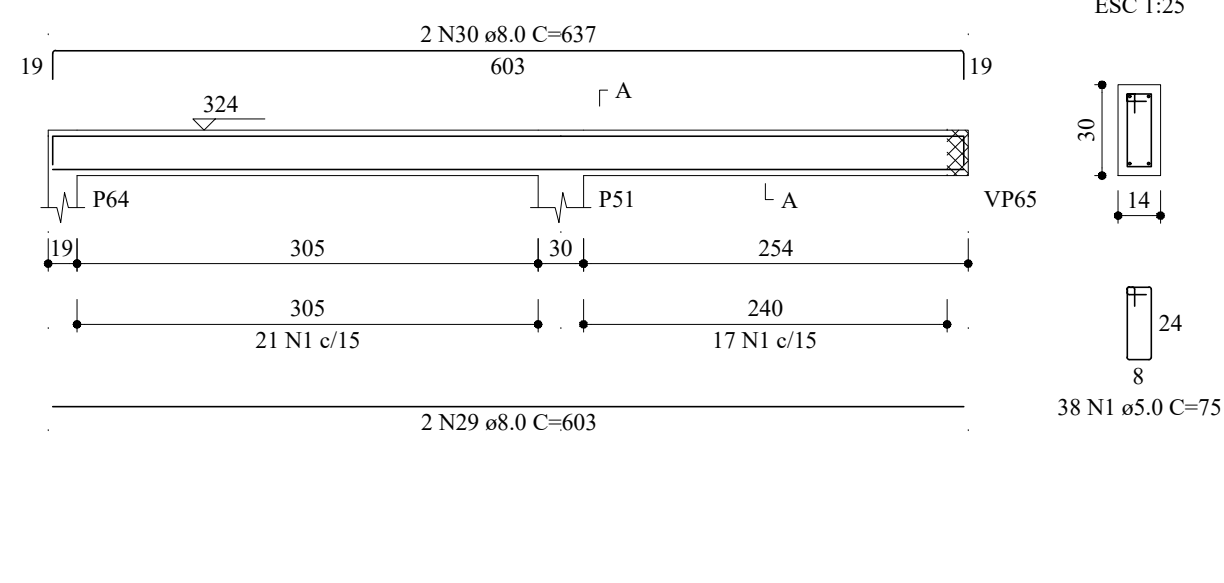


VP81

ESC 1:50

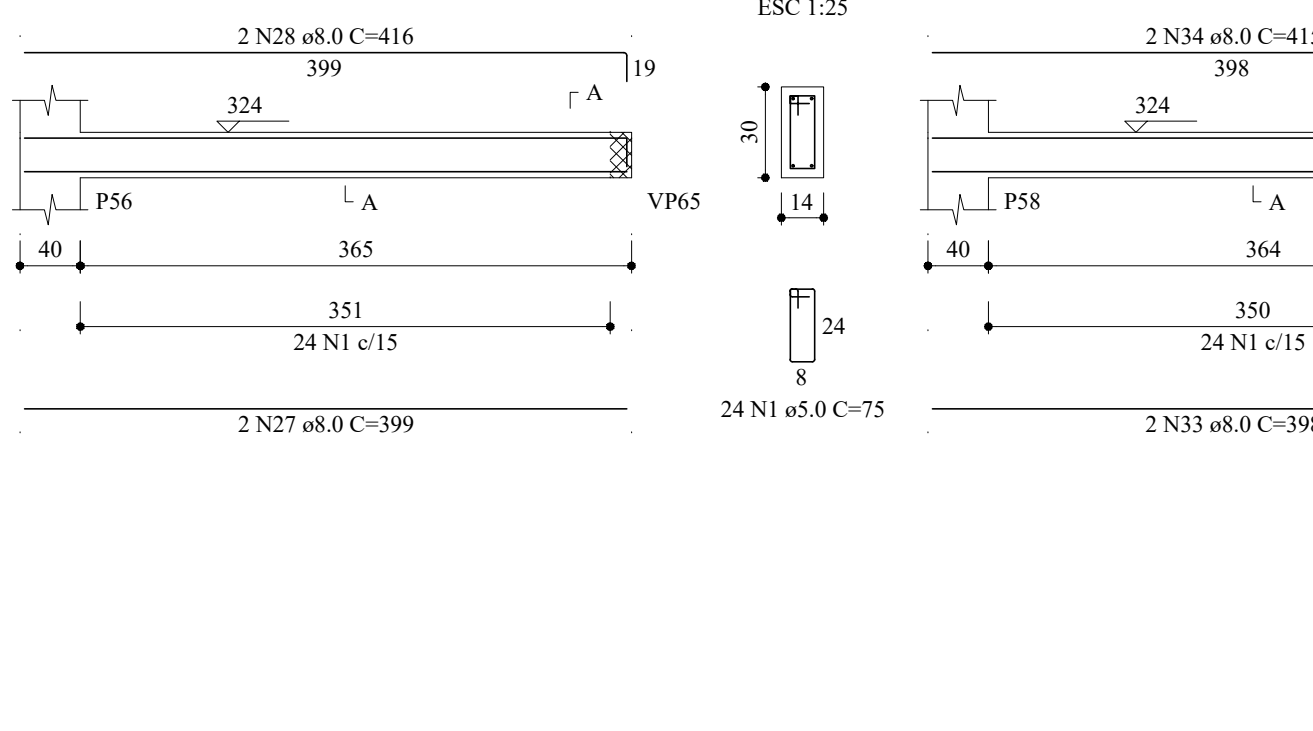


VP82

ESC 1:50

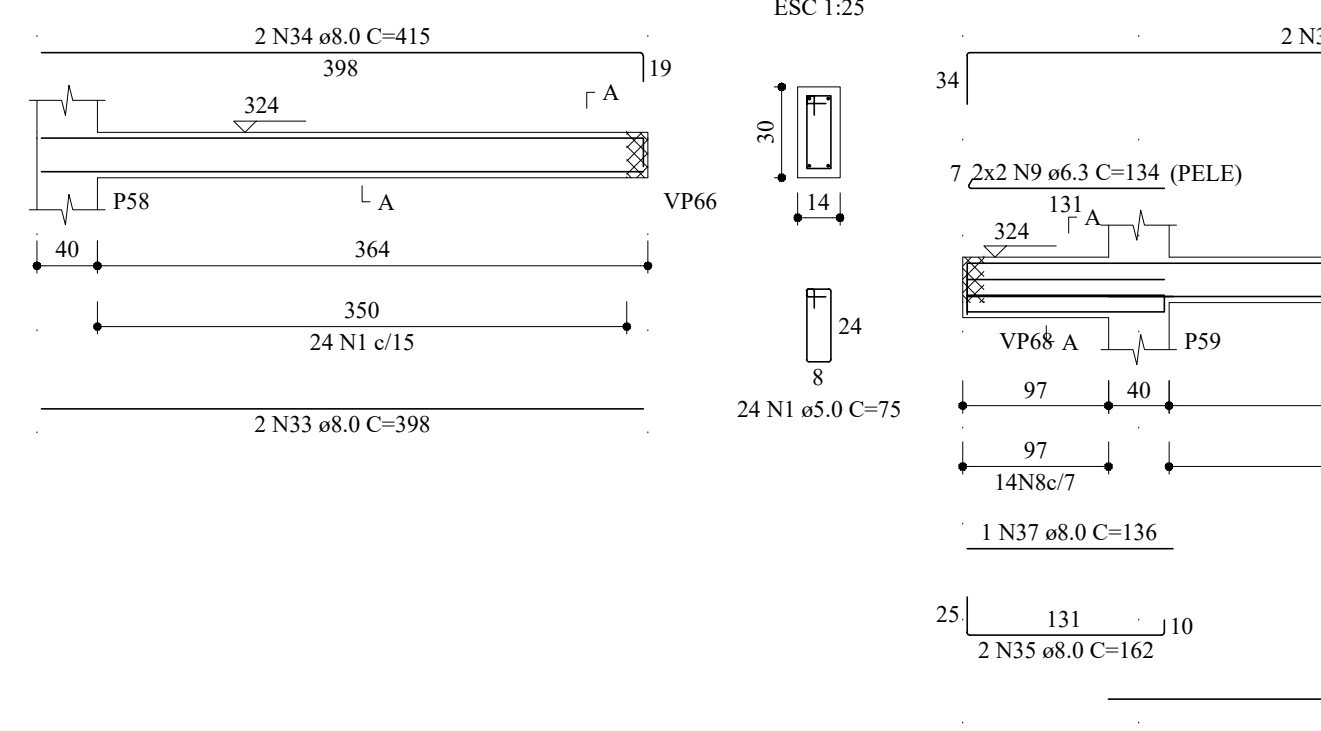


VP83

ESC 1:50

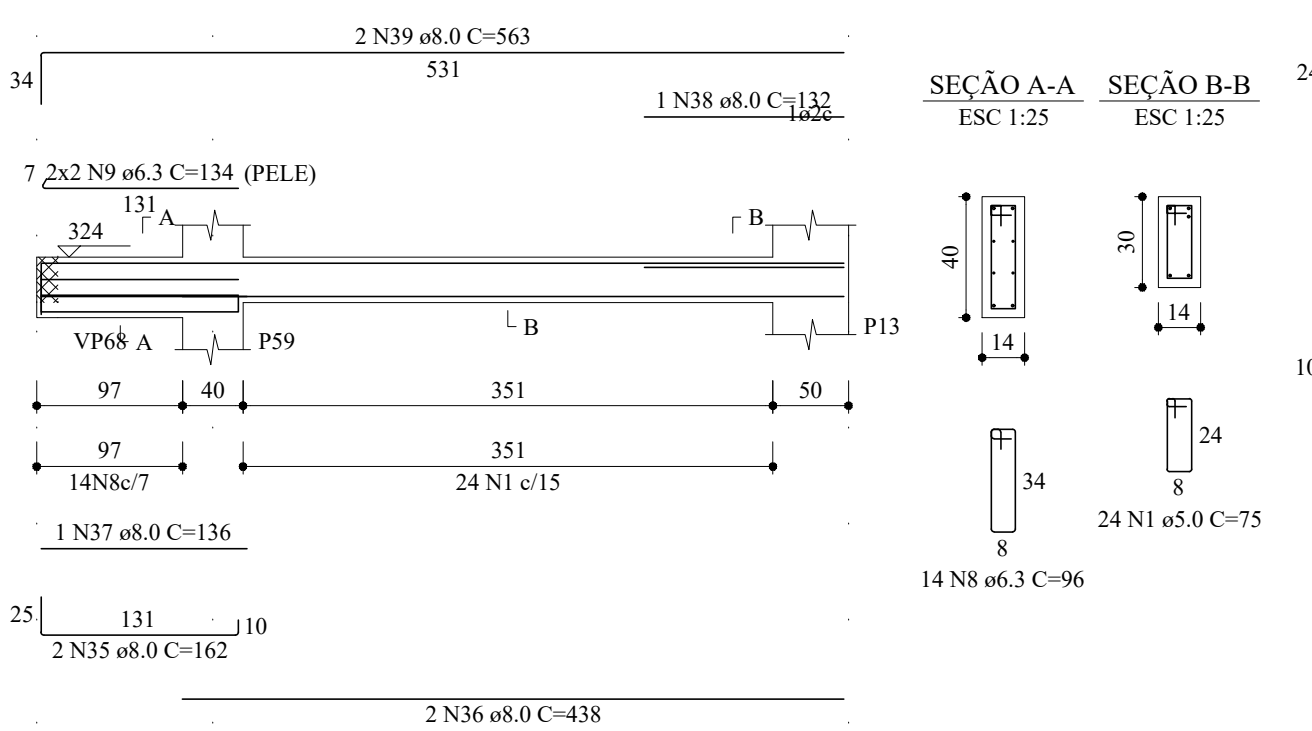


VP84

ESC 1:50

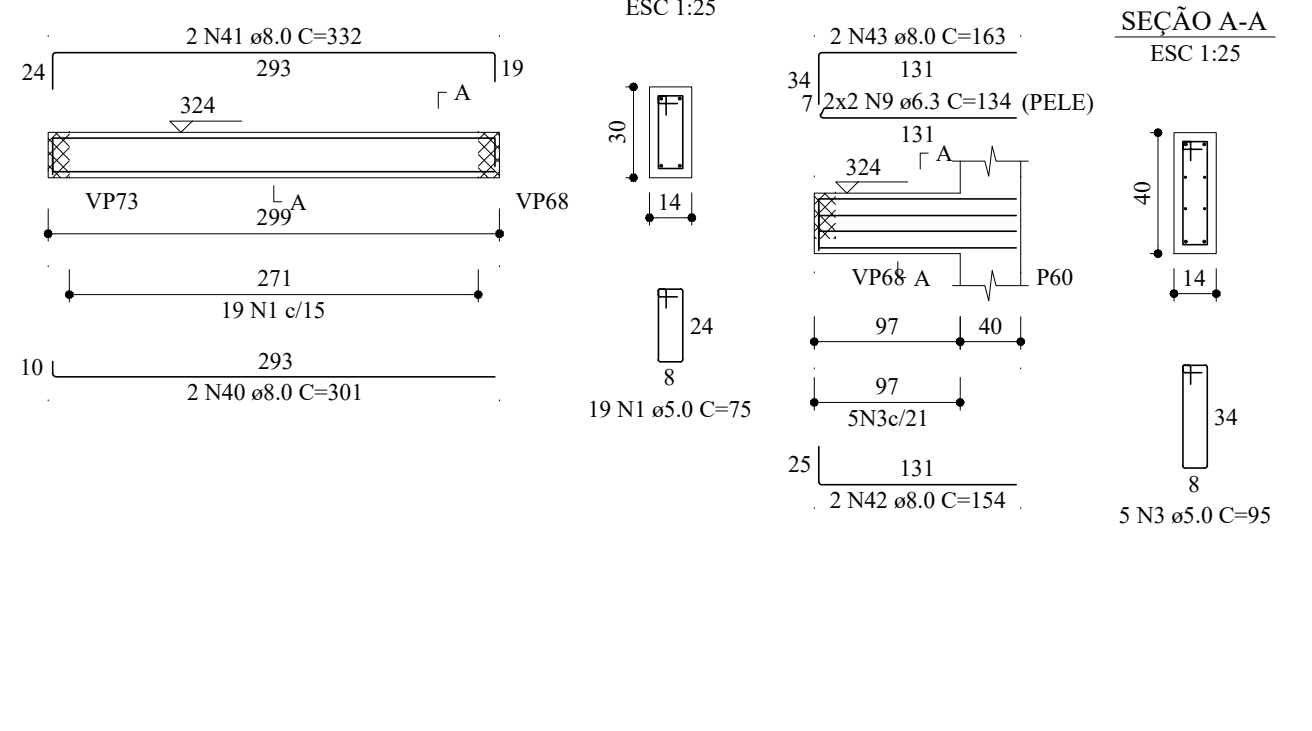


VP85

ESC 1:50

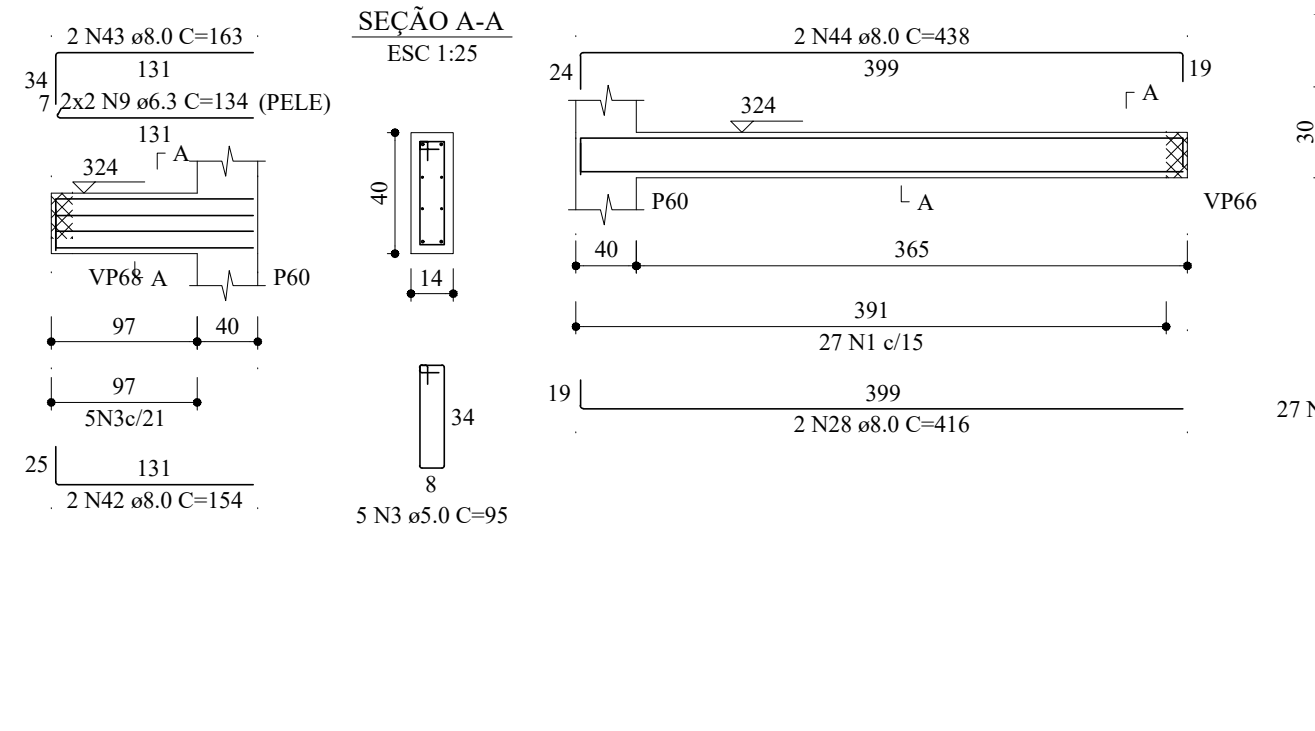


VP86

ESC 1:50

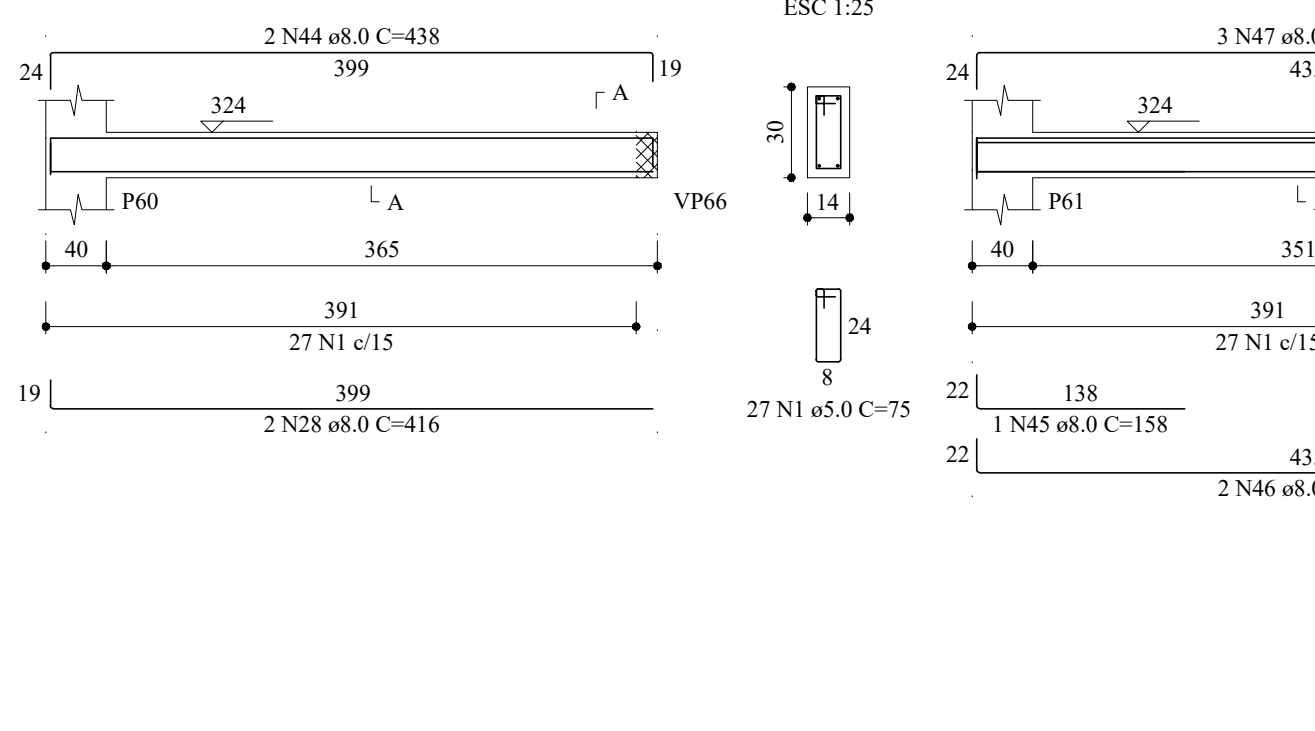


VP87

ESC 1:50

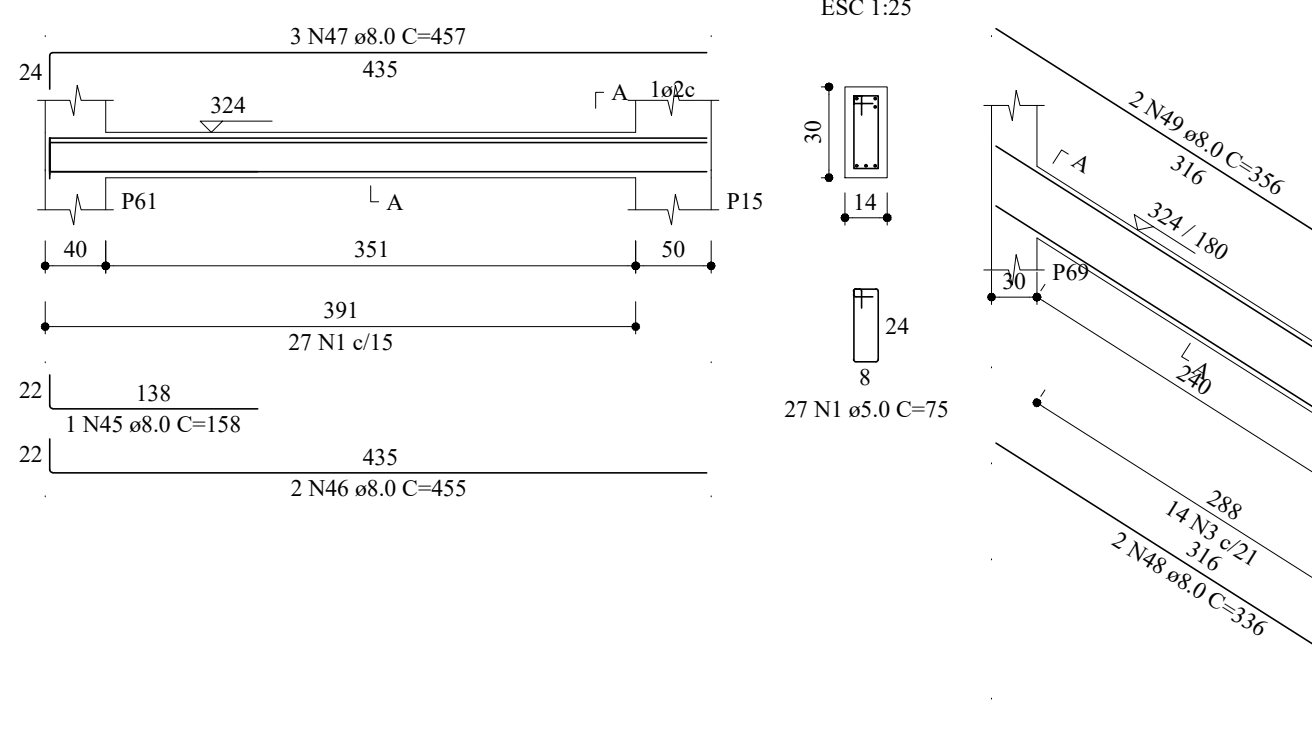


VP88

ESC 1:50

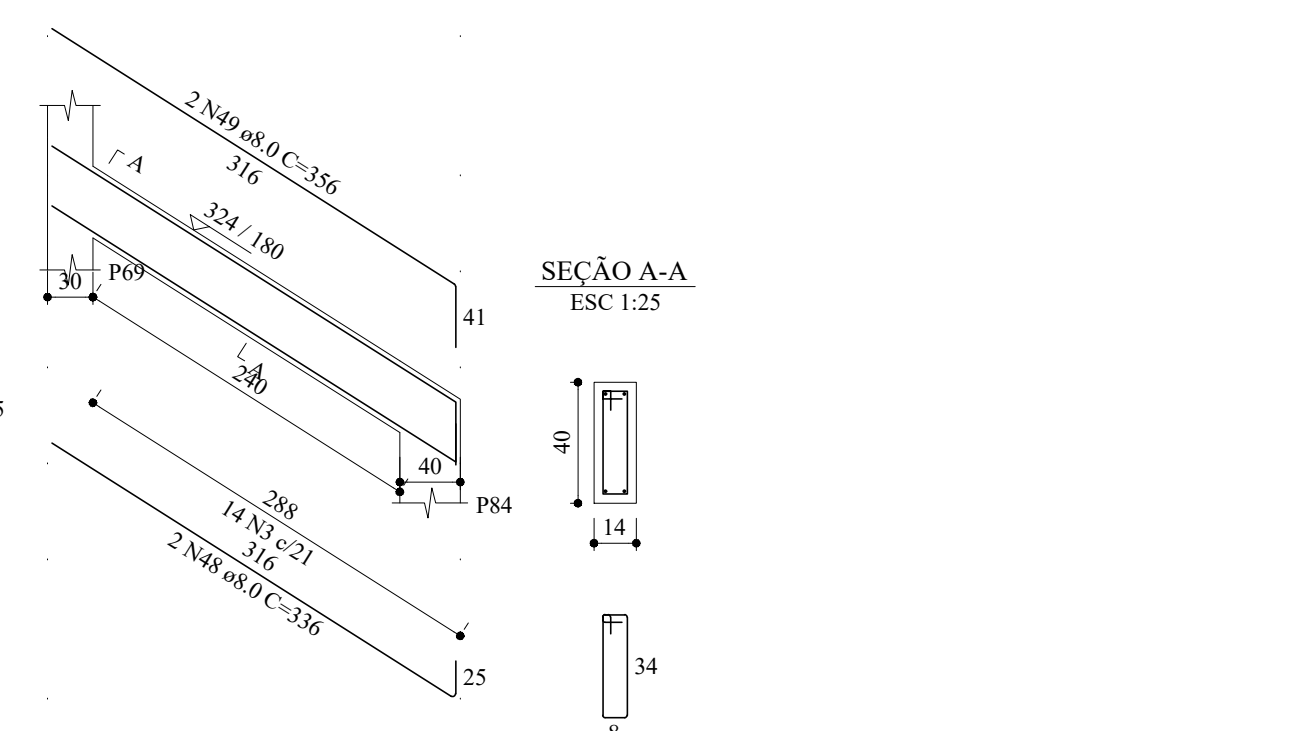


VP89

ESC 1:50

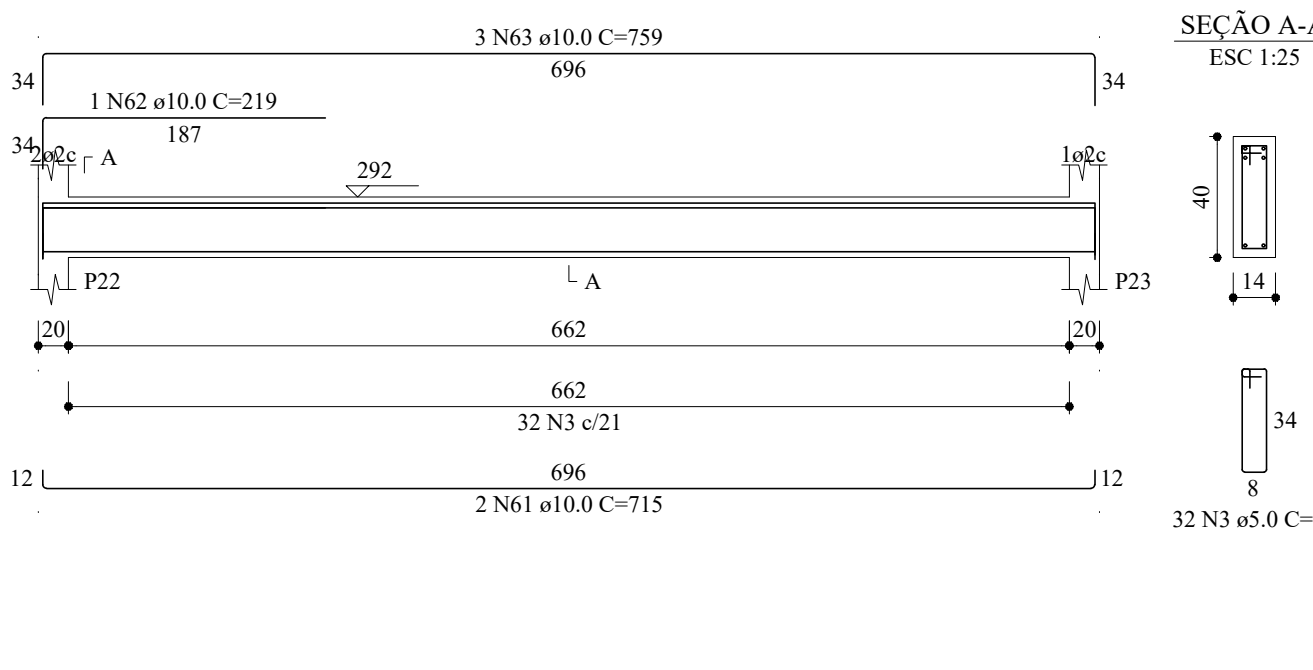


VP90

ESC 1:50

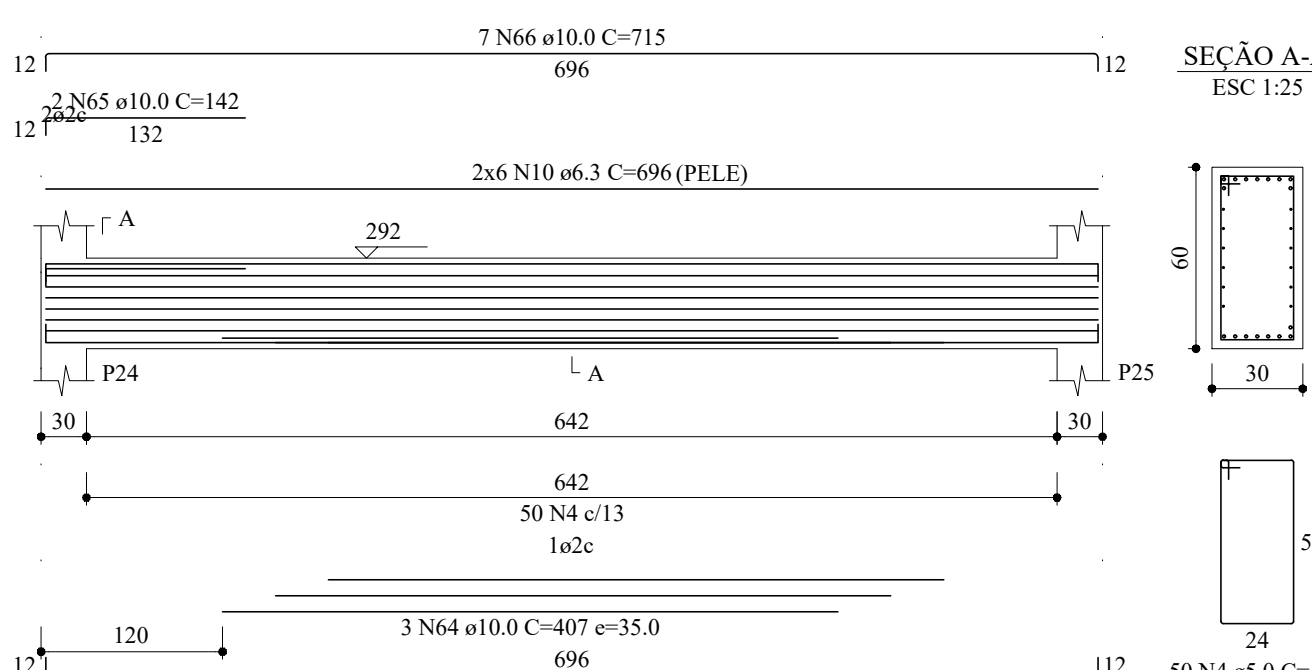


VP91

ESC 1:50

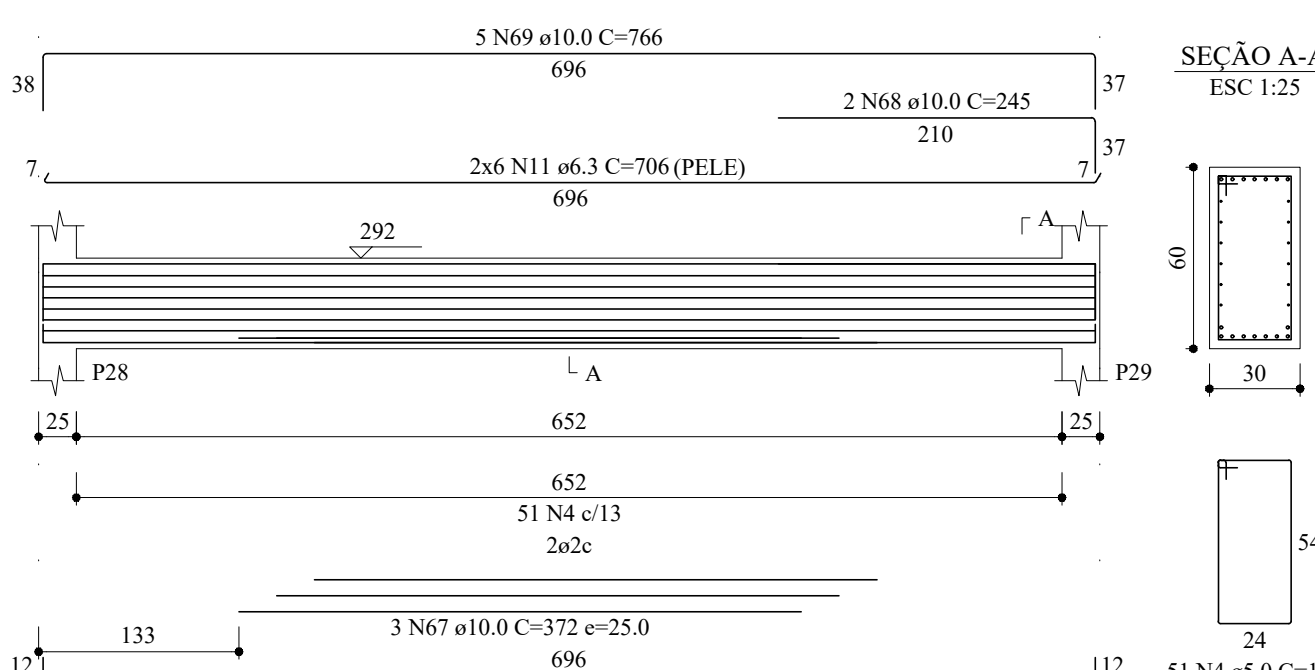


VP92

ESC 1:50

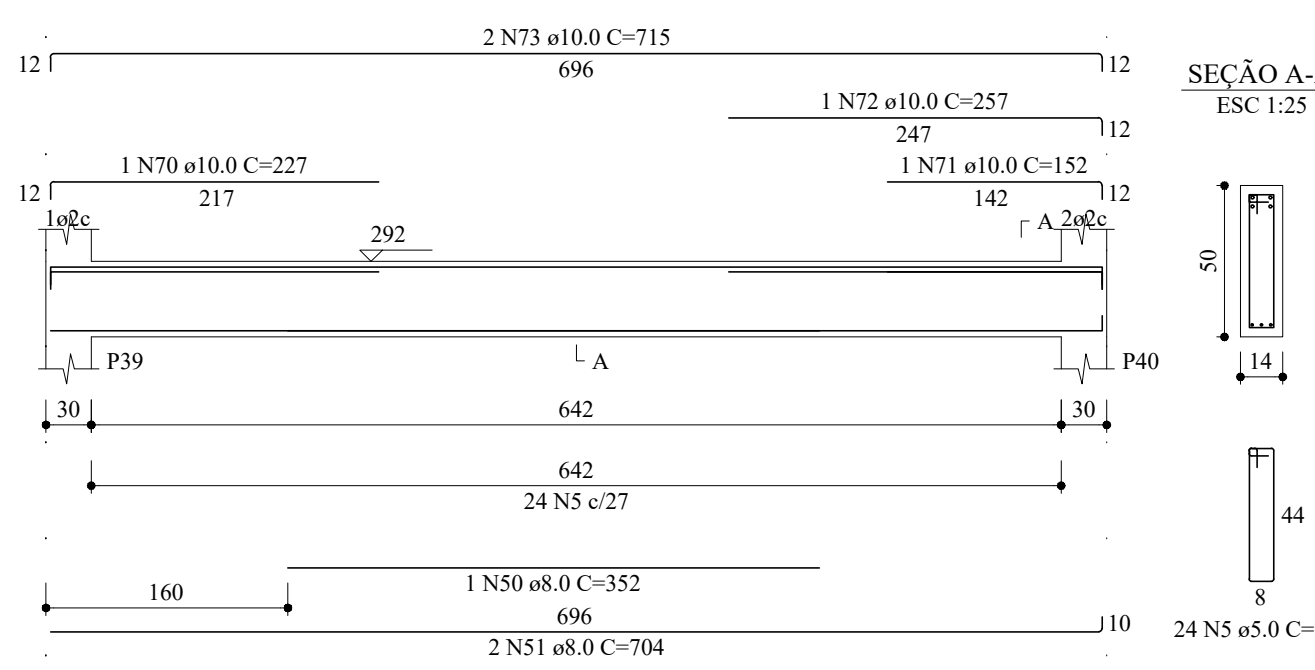


VP93

ESC 1:50

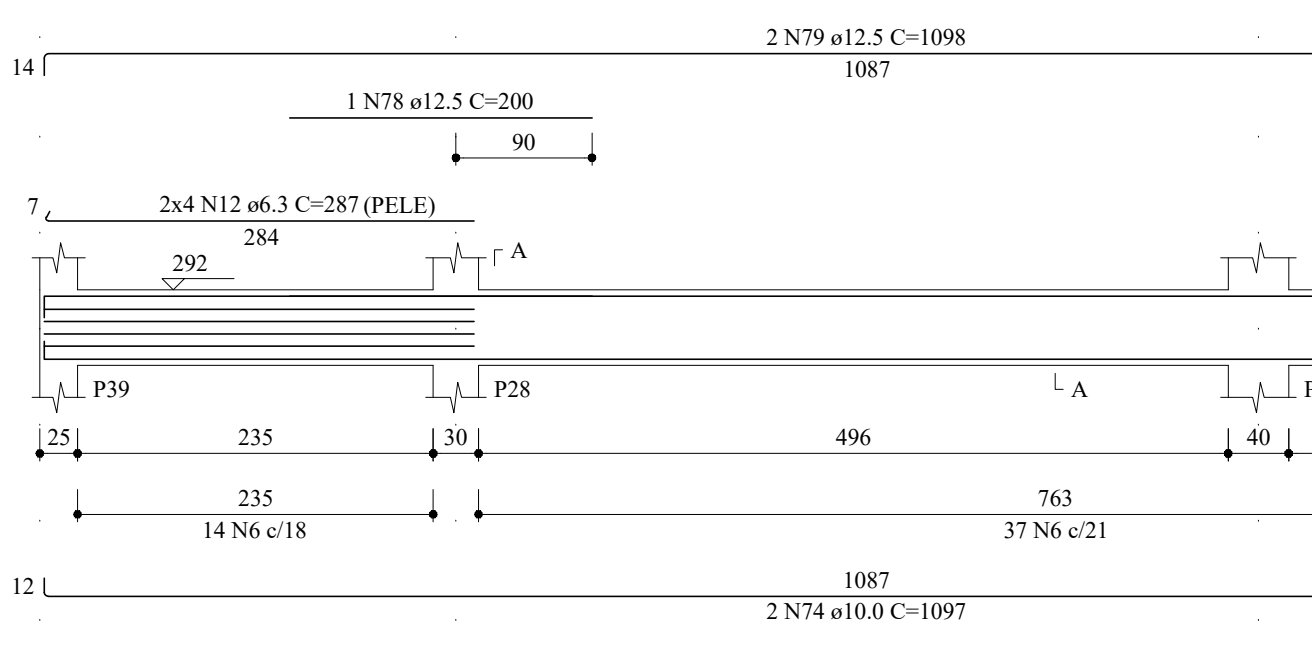


VP94

ESC 1:50

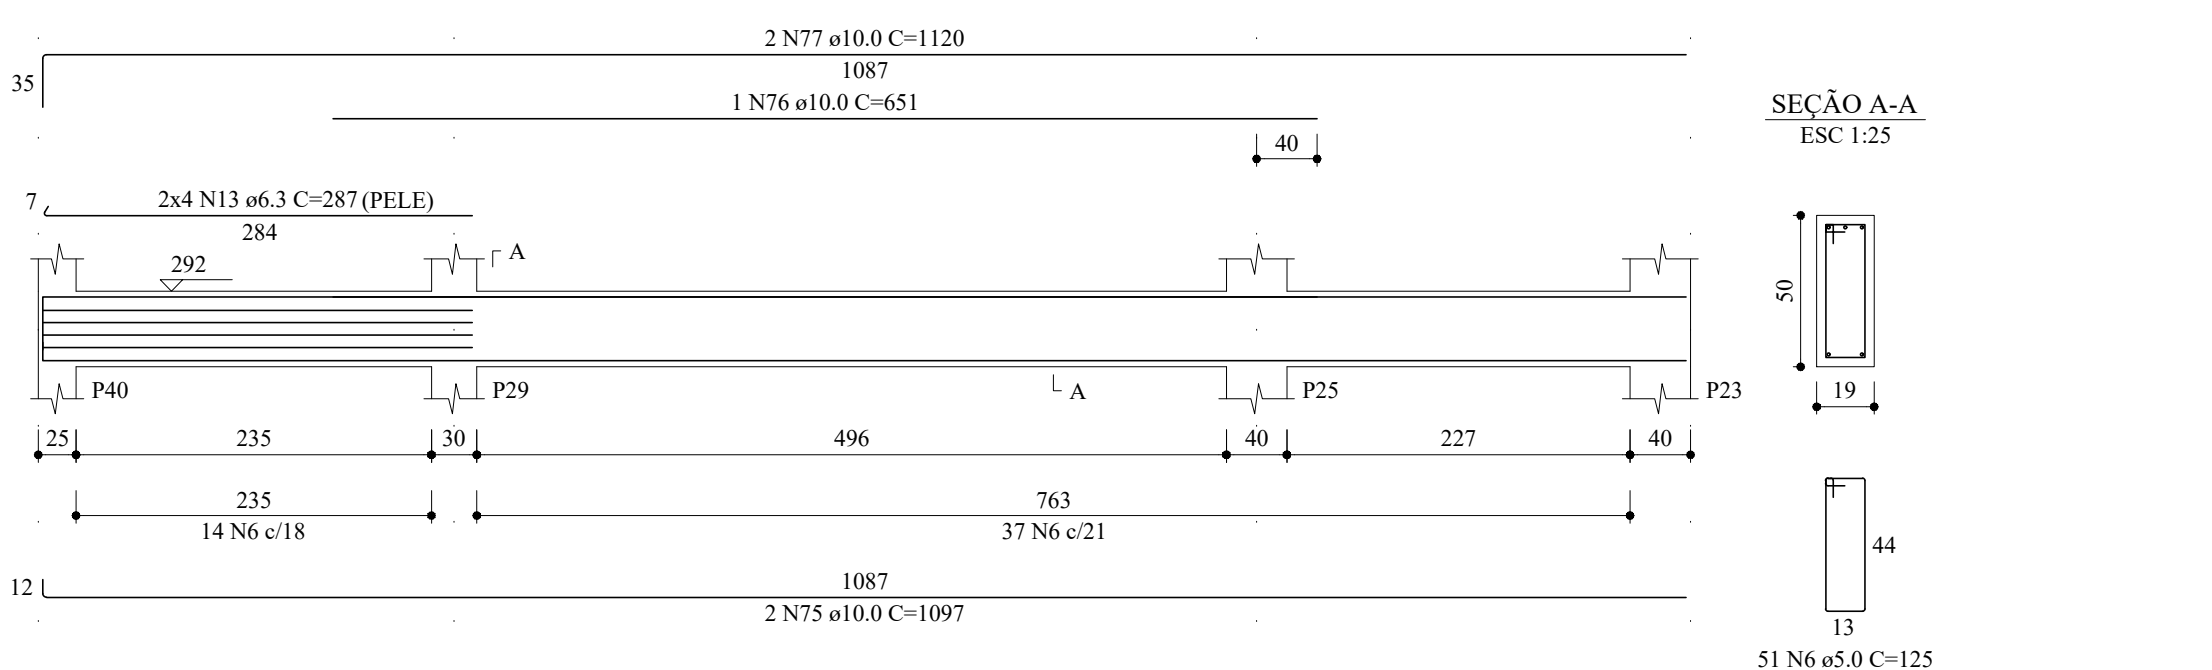


P59

PAV. SUP. - L3

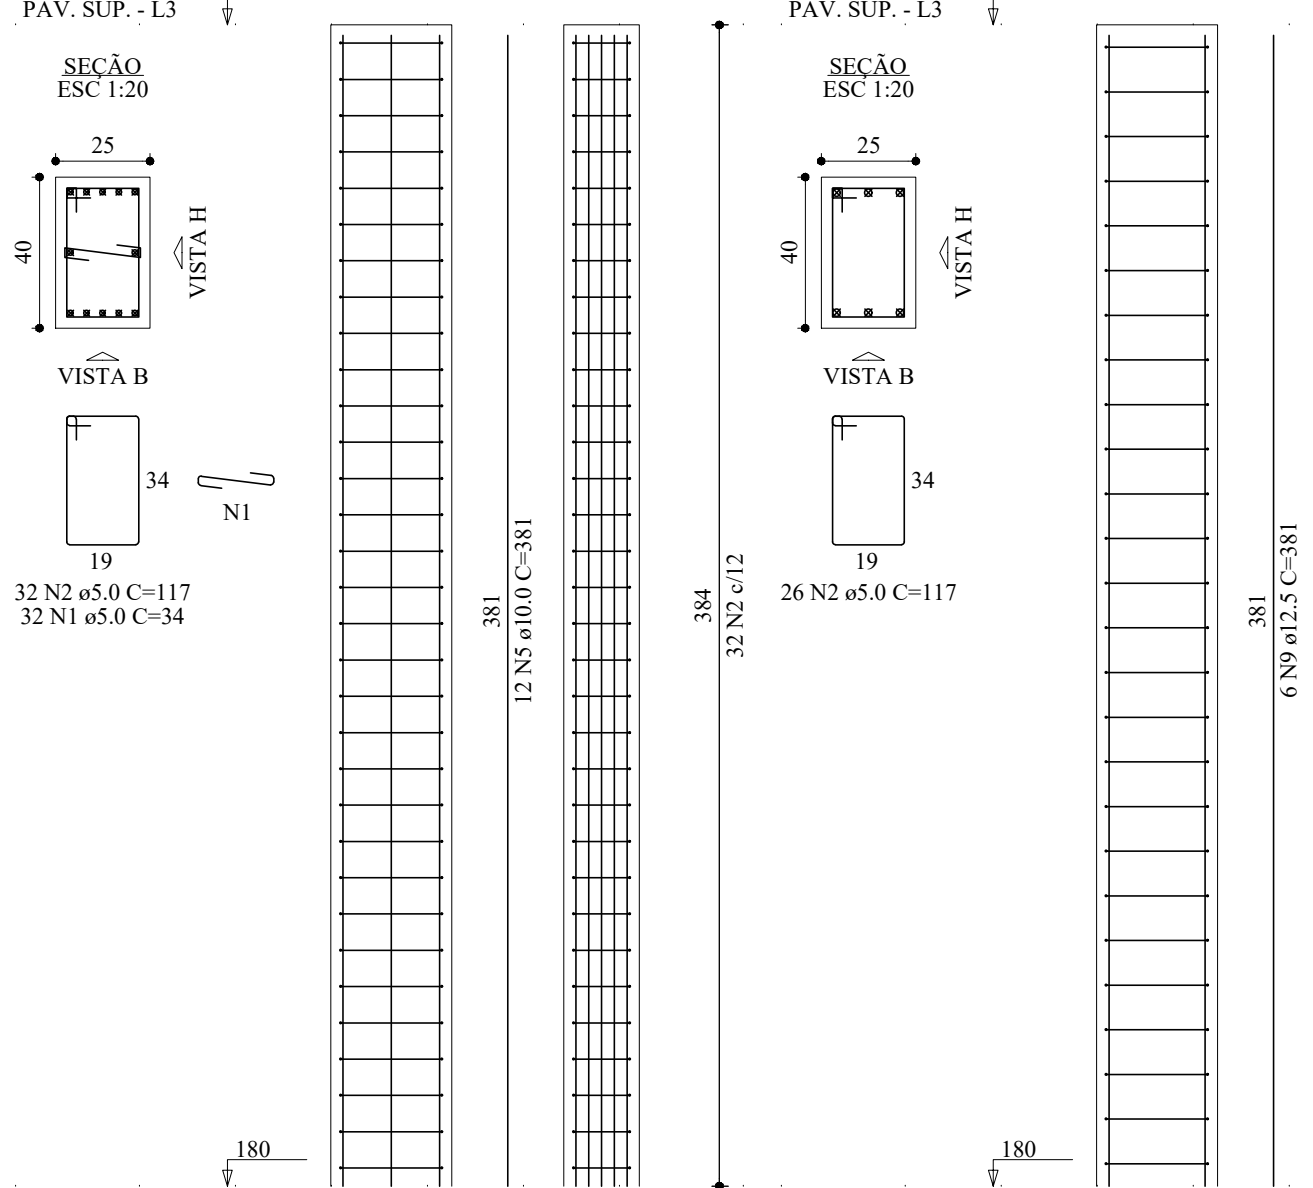


P60

PAV. SUP. - L3

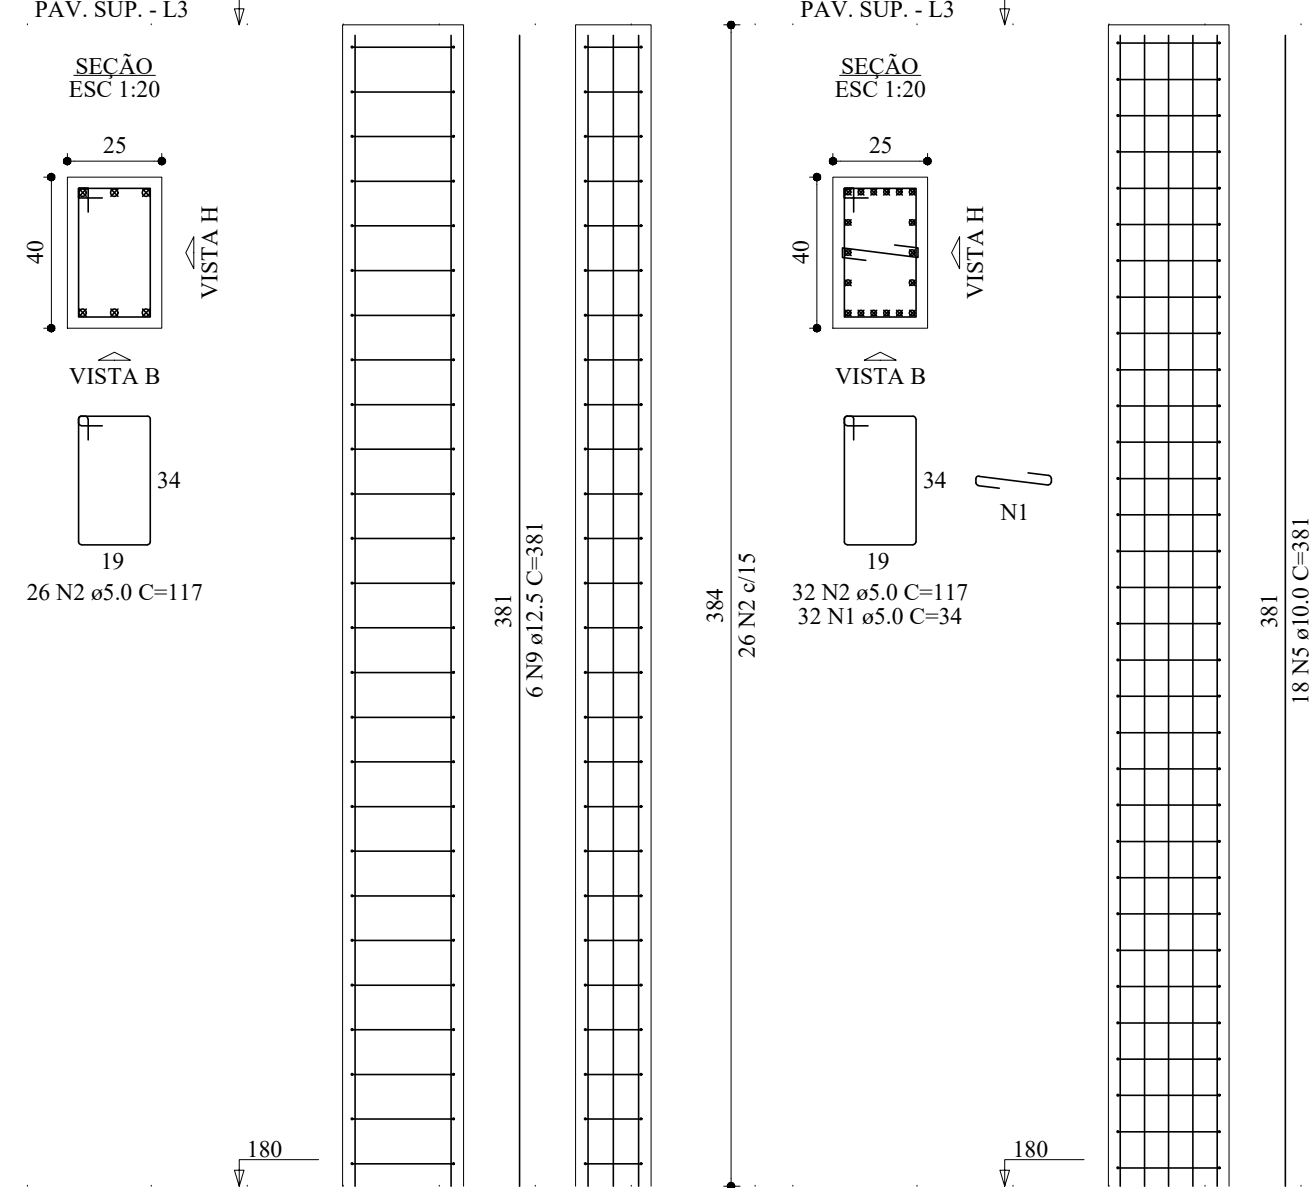


P61

PAV. SUP. - L3

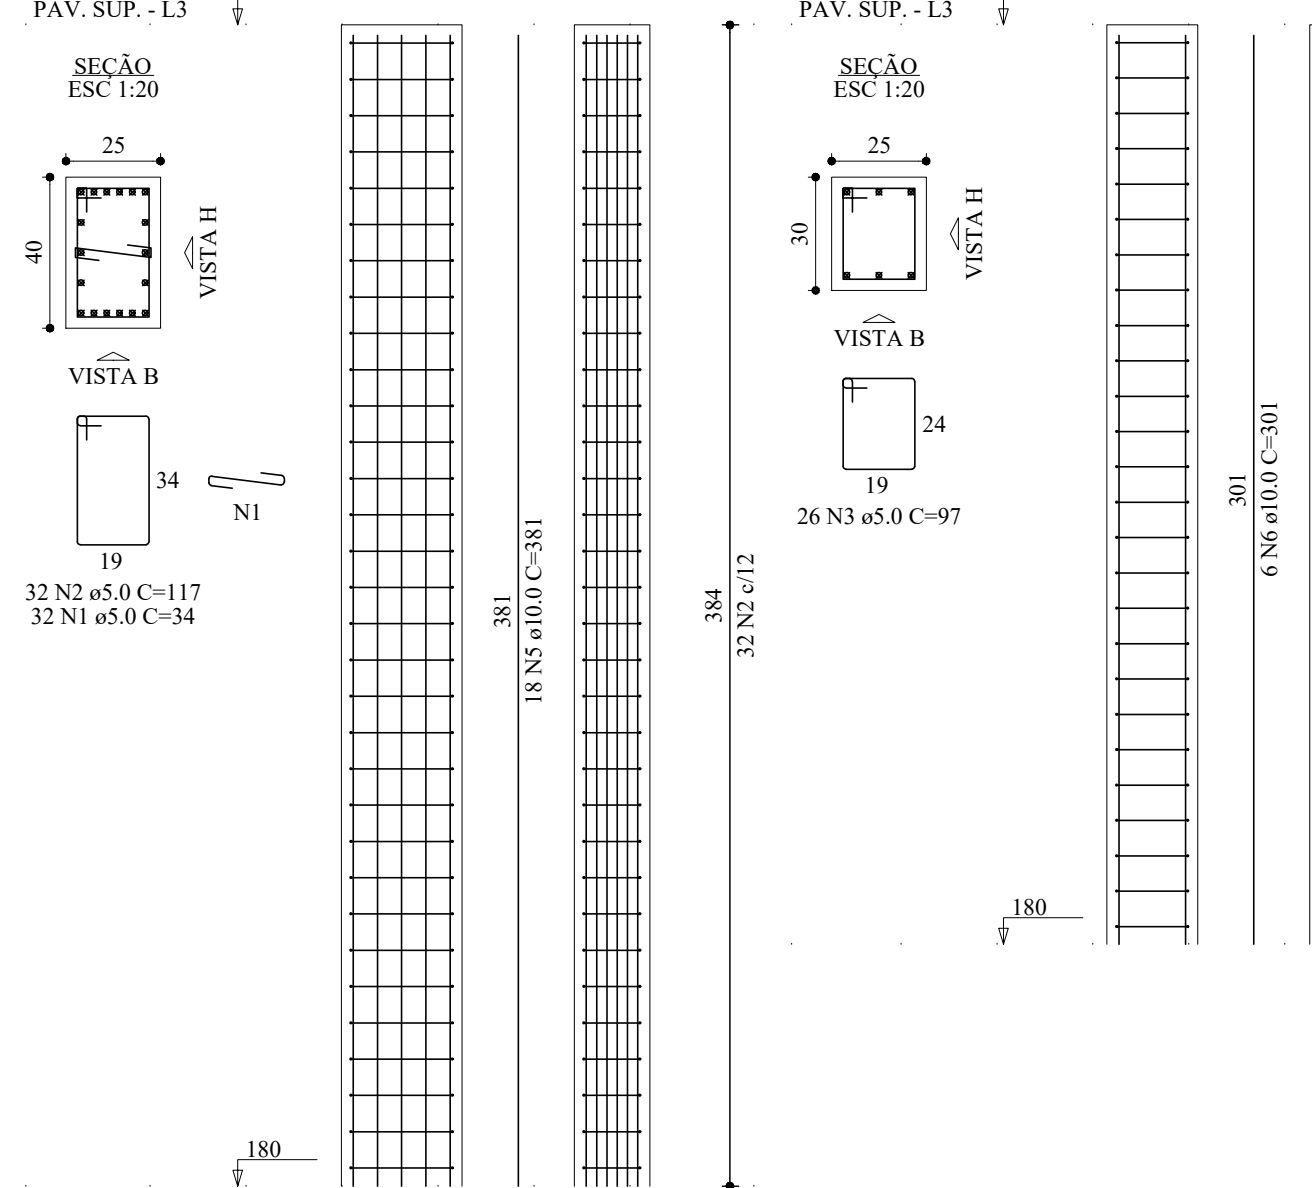


P68

PAV. SUP. - L3

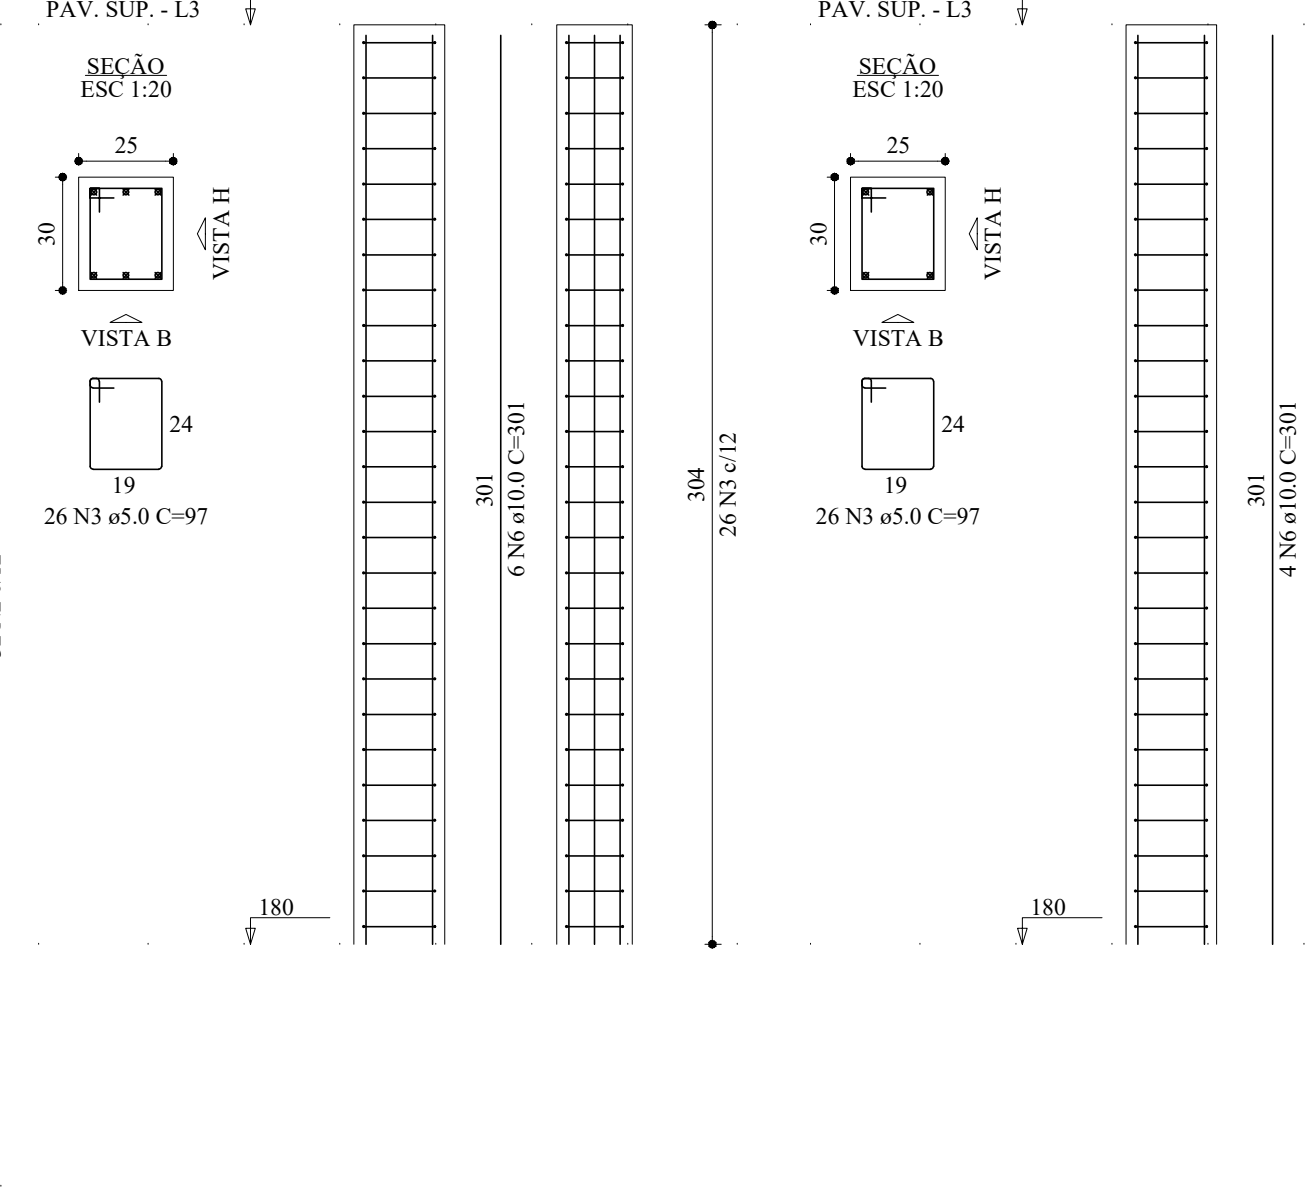


P69

PAV. SUP. - L3

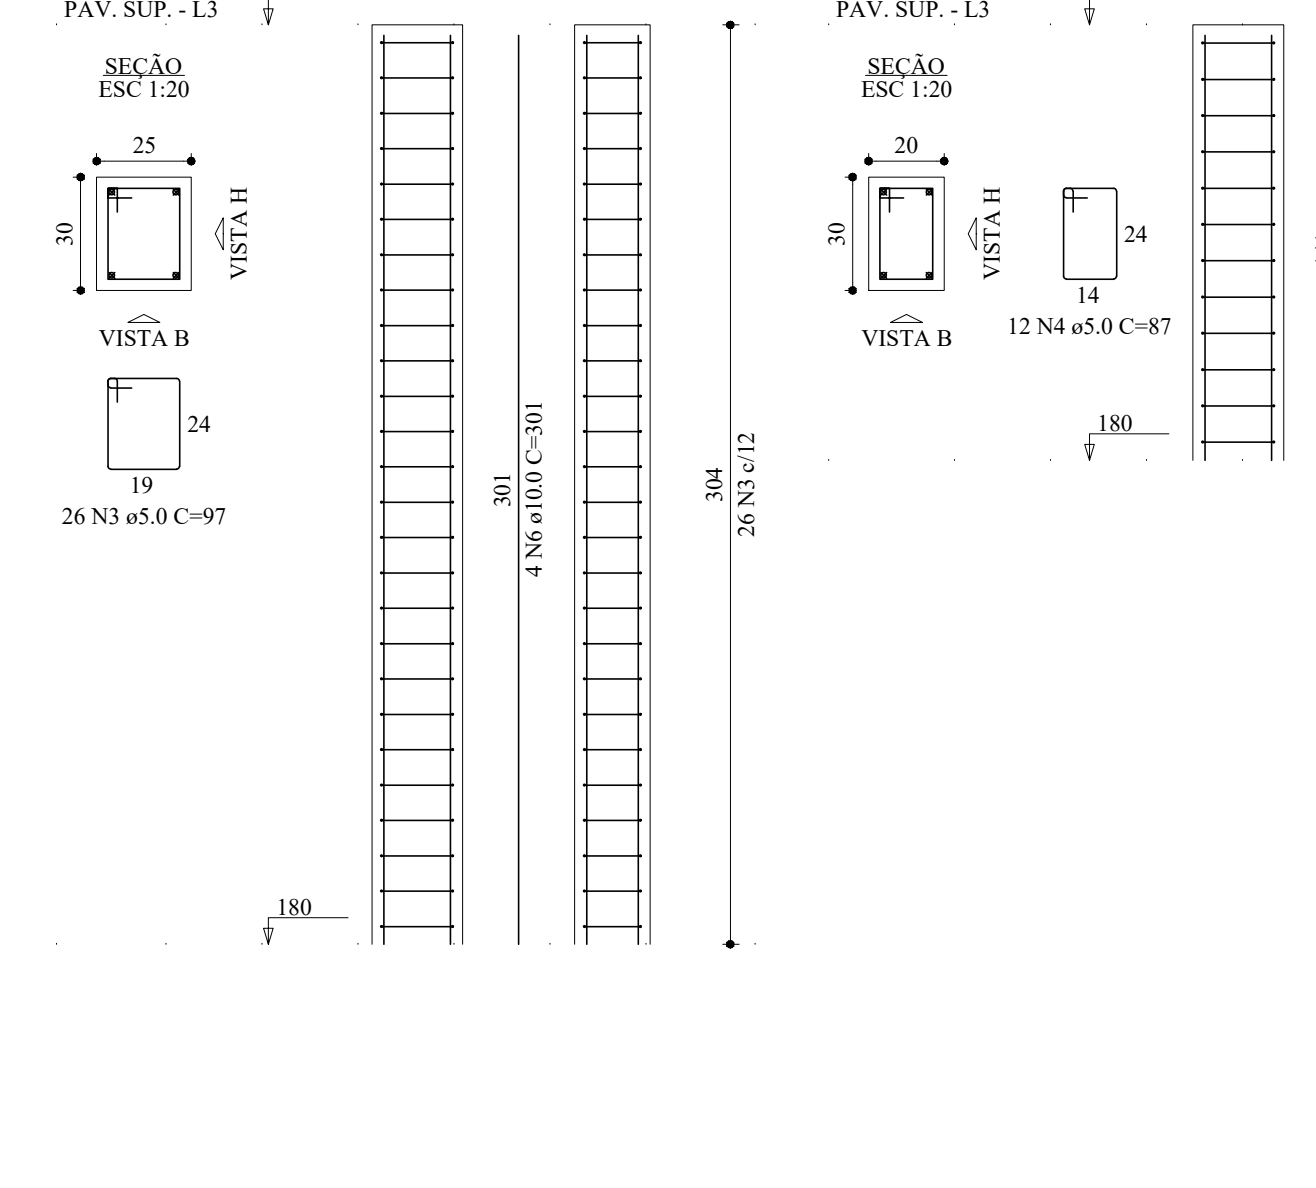


P71=P72

PAV. SUP. - L3

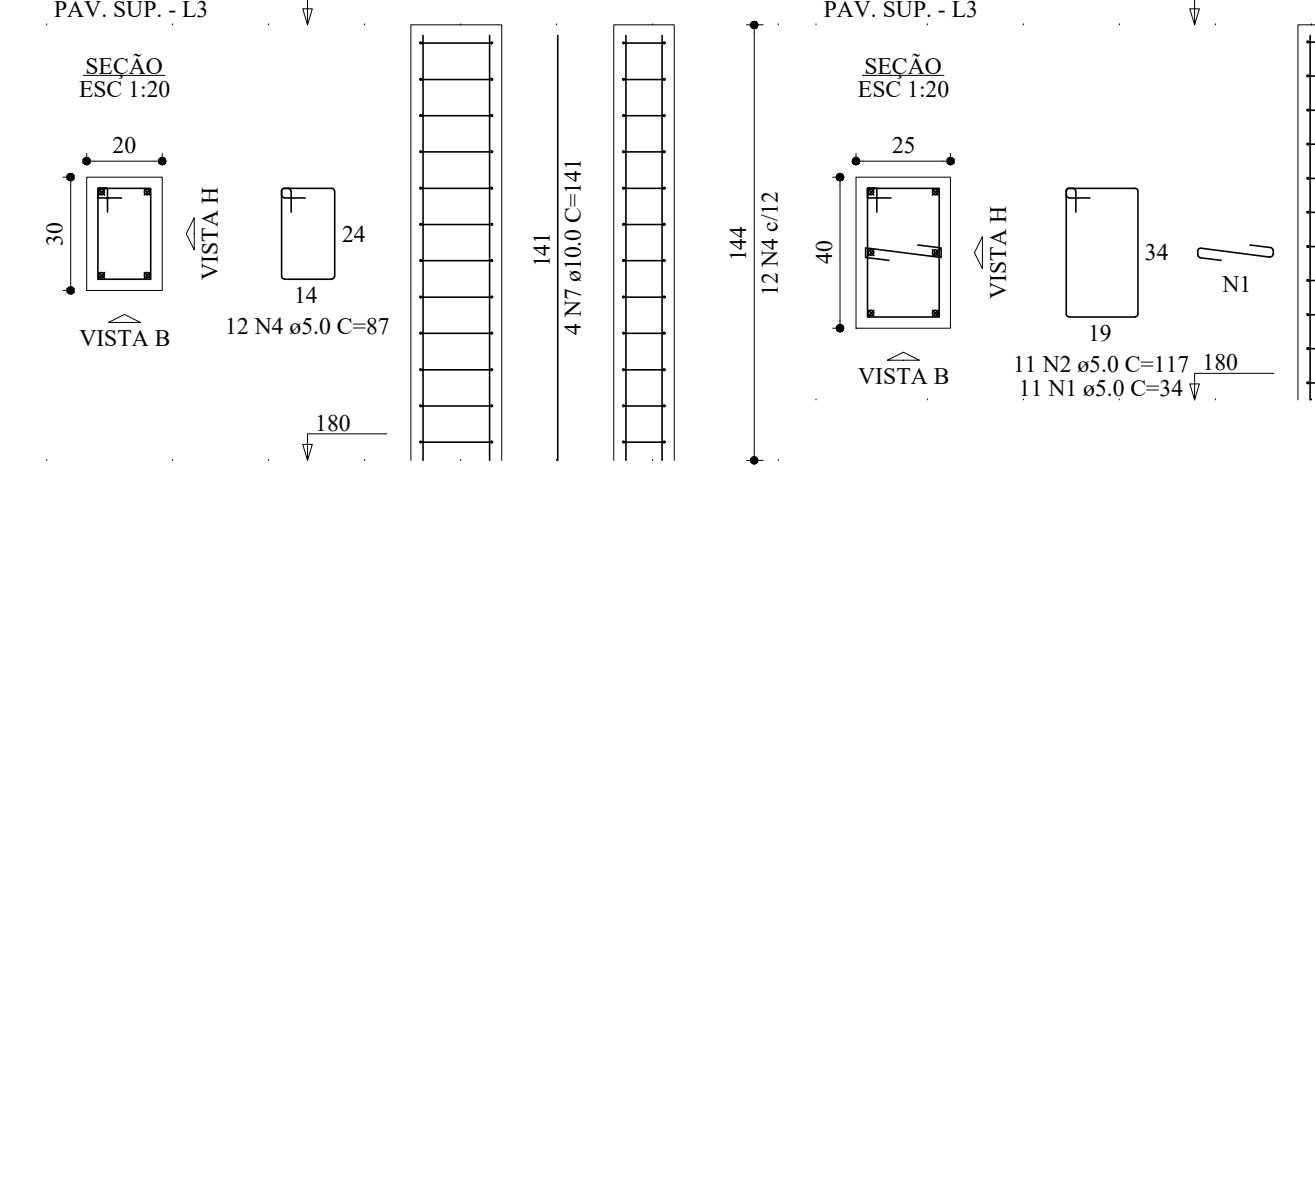

P98=P99

PAV. SUP. - L3

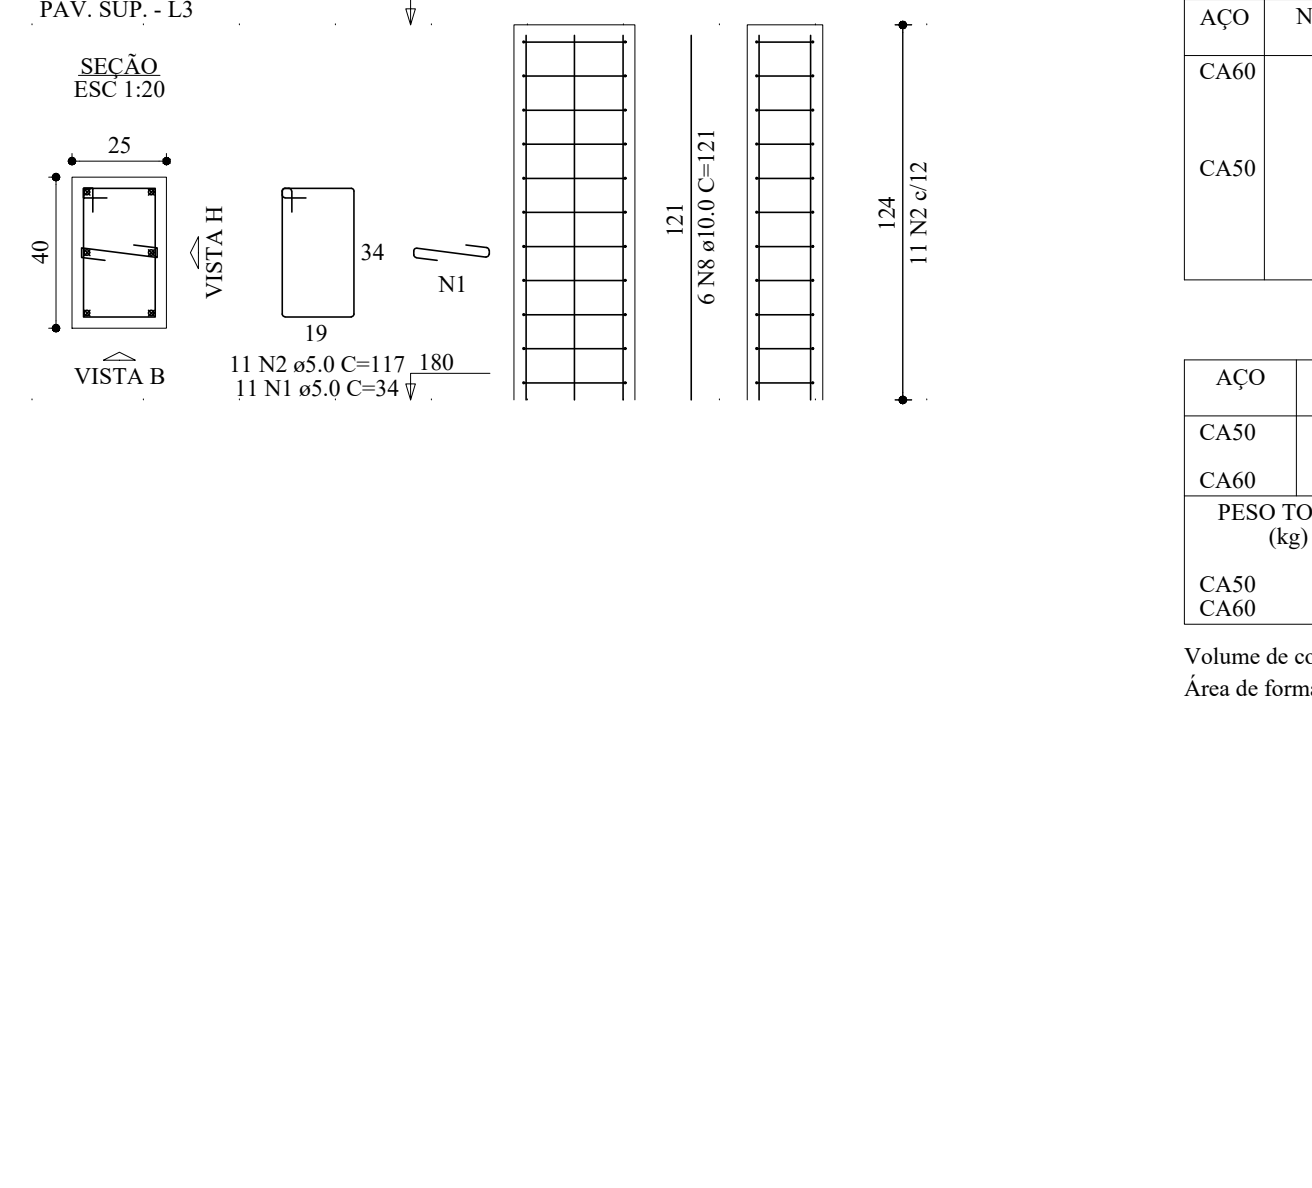

RELAÇÃO DO AÇO

ACO	N	DIAM (mm)	QUANT	CUNIT (cm)	C.TOTAL (cm)
CA60	1	5.0	86	34	2924
CA50	3	5.0	112	117	13104
CA50	4	5.0	52	97	5044
CA50	6	10.0	24	87	2088
CA50	7	10.0	30	381	11430
CA50	8	10.0	18	301	5418
CA50	9	10.0	8	141	1128
CA50	10	10.0	12	121	1452
CA50	11	10.0	6	381	2286

RESUMO DO AÇO

ACO	DIAM (mm)	C.TOTAL (m)	PESO = 0% (kg)



Volume de concreto (C-25) = 2.03 m³

Área de forma = 27.77 m²

RELAÇÃO DO AÇO

ACO	N	DIAM (mm)	QUANT	CUNIT (cm)	C.TOTAL (cm)

RESUMO DO AÇO

AÇO	DIAM (mm)	C.TOTAL (m)	PESO + 0% (kg)
CA50	6.3	323.4	79.1
	8.0	405.1	159.8
	10.0	444.6	274.1
	12.5	24	23.1
CA60	5.0	847	130.5