


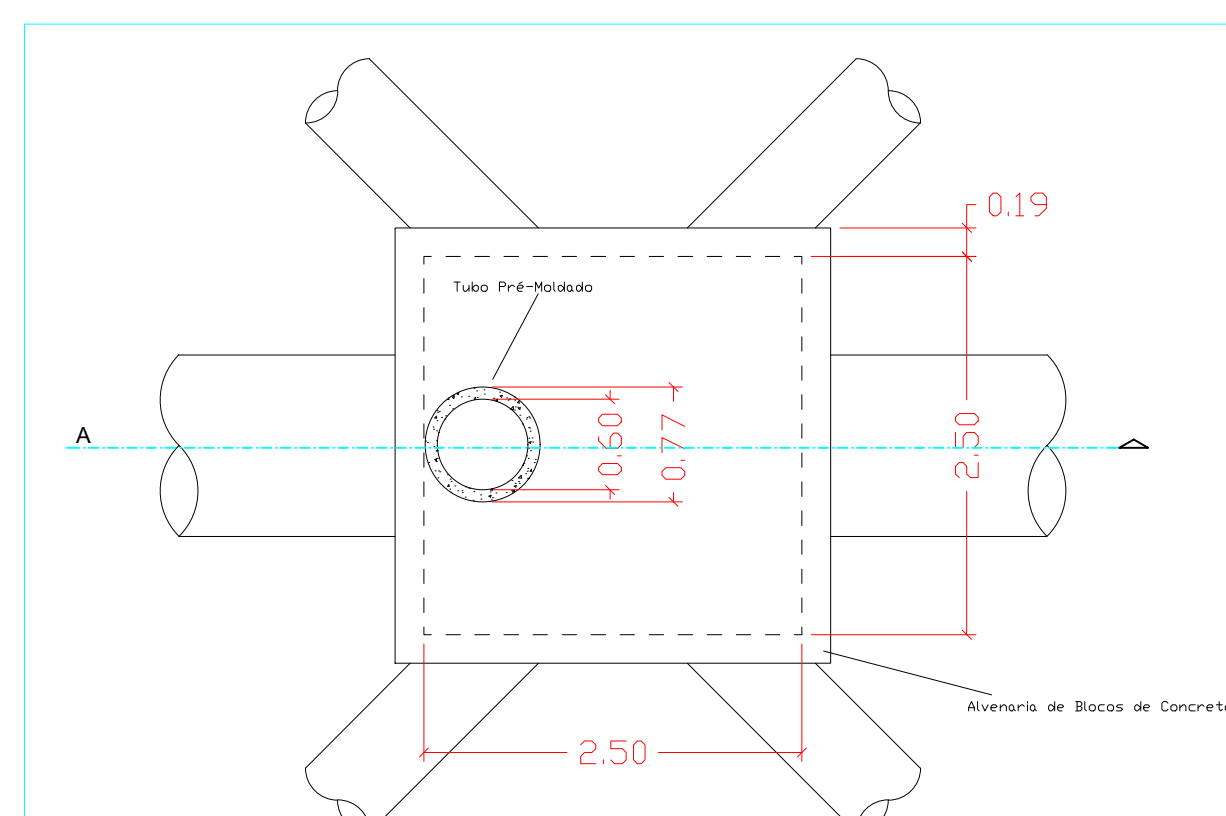

Technical drawing of a square concrete block with a central circular hole. The drawing shows the block's dimensions: 3.00m side length, 0.19m hole diameter, and 0.60m hole offset. It also indicates the 'Tubo PVC-Moldado' and 'Alvenaria de Blocos de Concreto'.


Technical drawing of a rectangular block with a central circular hole. The drawing shows a top view with dimensions: overall width 2.50, overall height 2.00, hole diameter 0.60, and hole offset from the right edge 0.19. A section line A-A is indicated on the left. The hole is labeled "Tubo Pire-Moldado". The block is supported by four legs, and the base is labeled "Alvenaria de Blocos".



Technical drawing of a brick wall corner. A red line indicates the placement of a 'BLOCCO PRENCHIA' (corner block) with a diameter of Ø10mm.

QUANTITATIVO	
TUBO DE Ø600	383m
TUDO DE Ø1000.....	729m
TUBO DE Ø1200.....	517m
TUDO DE Ø1500.....	232m
POÇO DE VISITA.....	15 unid.
BOCA DE LOBO DUPLA	40 unid.

PV	DIMENSÕES INTERNAS	
	COMP.	LARGURA
1	2,50m	2,00m
2	2,50m	2,00m
3	2,50m	2,00m
4	2,50m	2,00m
5	2,50m	2,00m
6	2,50m	2,00m
7	2,50m	2,50m
8	2,50m	2,50m
9	2,50m	2,50m
10	2,50m	2,50m
11	2,50m	2,50m
12	3,00m	3,00m
13	3,00m	3,00m
14	3,00m	3,00m
15	3,00m	3,00m

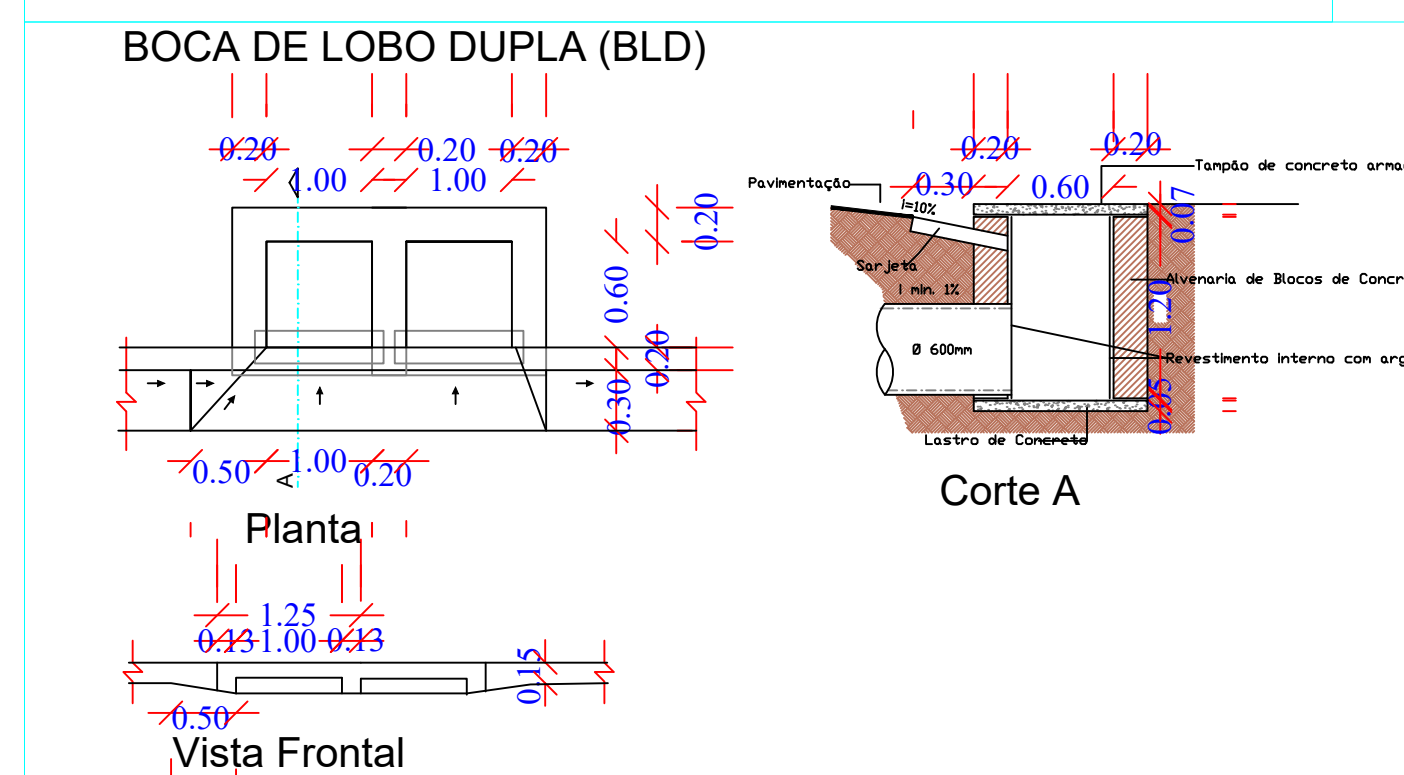



Drenagem, Boca de Lobo Dupla, Poço de Visita e Rede c/ Tubos de Concreto

Local: JARDIM AEROPORTO

Elaboração Gráfica:

	ALLAN H. COELHO MORAES ENGENHEIRO CIVIL - CREA MT045141
MORAES	DATA:

ALLAN H. COELHO MORAES ENGENHEIRO CIVIL - CREA MT045141	01
DATA:	ESCALA:

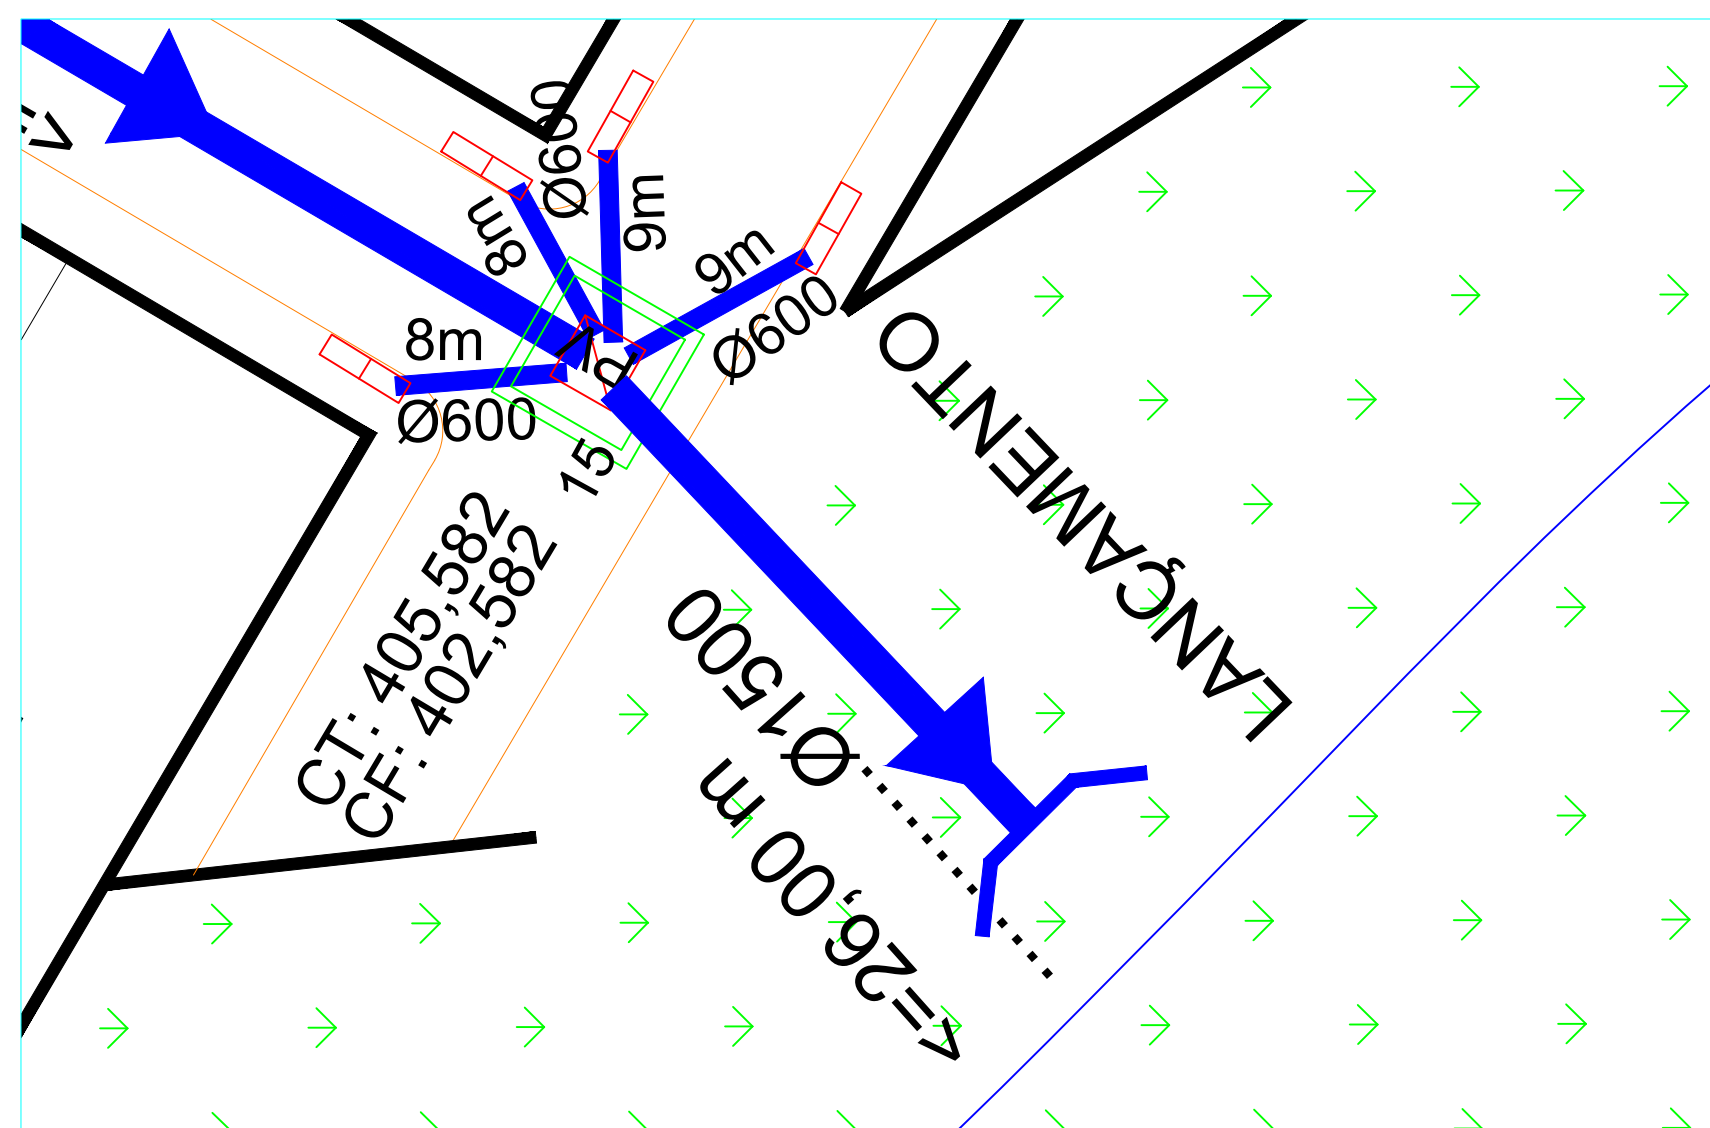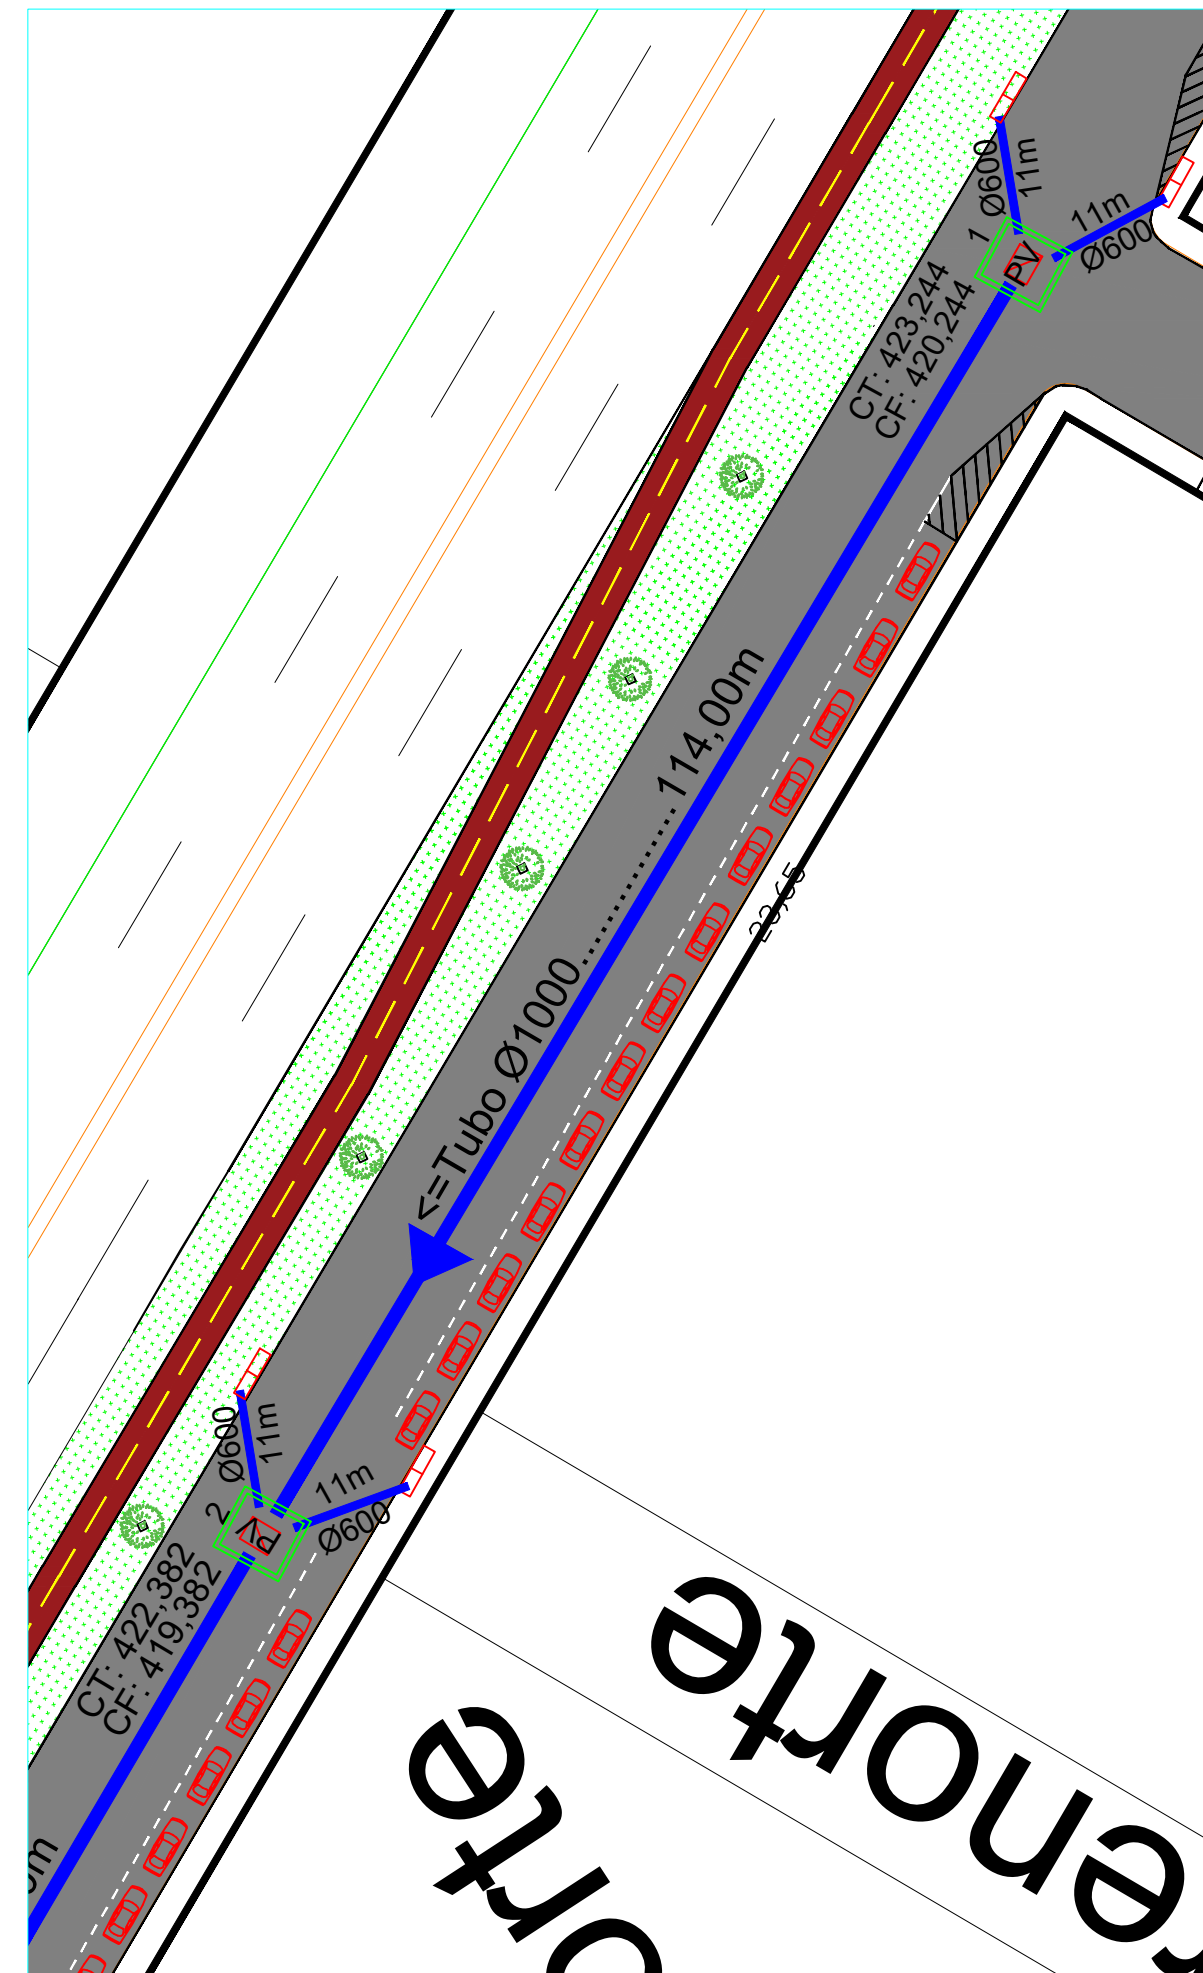



VERIFICAÇÃO DAS ASSINATURAS



Código para verificação: 14FA-71B1-508F-2D02

Este documento foi assinado digitalmente pelos seguintes signatários nas datas indicadas:



ALLAN HENRIQUE COELHO MORAES (CPF 040.XXX.XXX-55) em 17/04/2024 10:32:26 (GMT-04:00)

Papel: Parte

Emitido por: Sub-Autoridade Certificadora 1Doc (Assinatura 1Doc)



MAGNO CÉSAR FERREIRA (CPF 572.XXX.XXX-20) em 17/04/2024 13:26:00 (GMT-04:00)

Papel: Parte

Emitido por: Sub-Autoridade Certificadora 1Doc (Assinatura 1Doc)

Para verificar a validade das assinaturas, acesse a Central de Verificação por meio do link:

<https://tangaradaserra.1doc.com.br/verificacao/14FA-71B1-508F-2D02>