


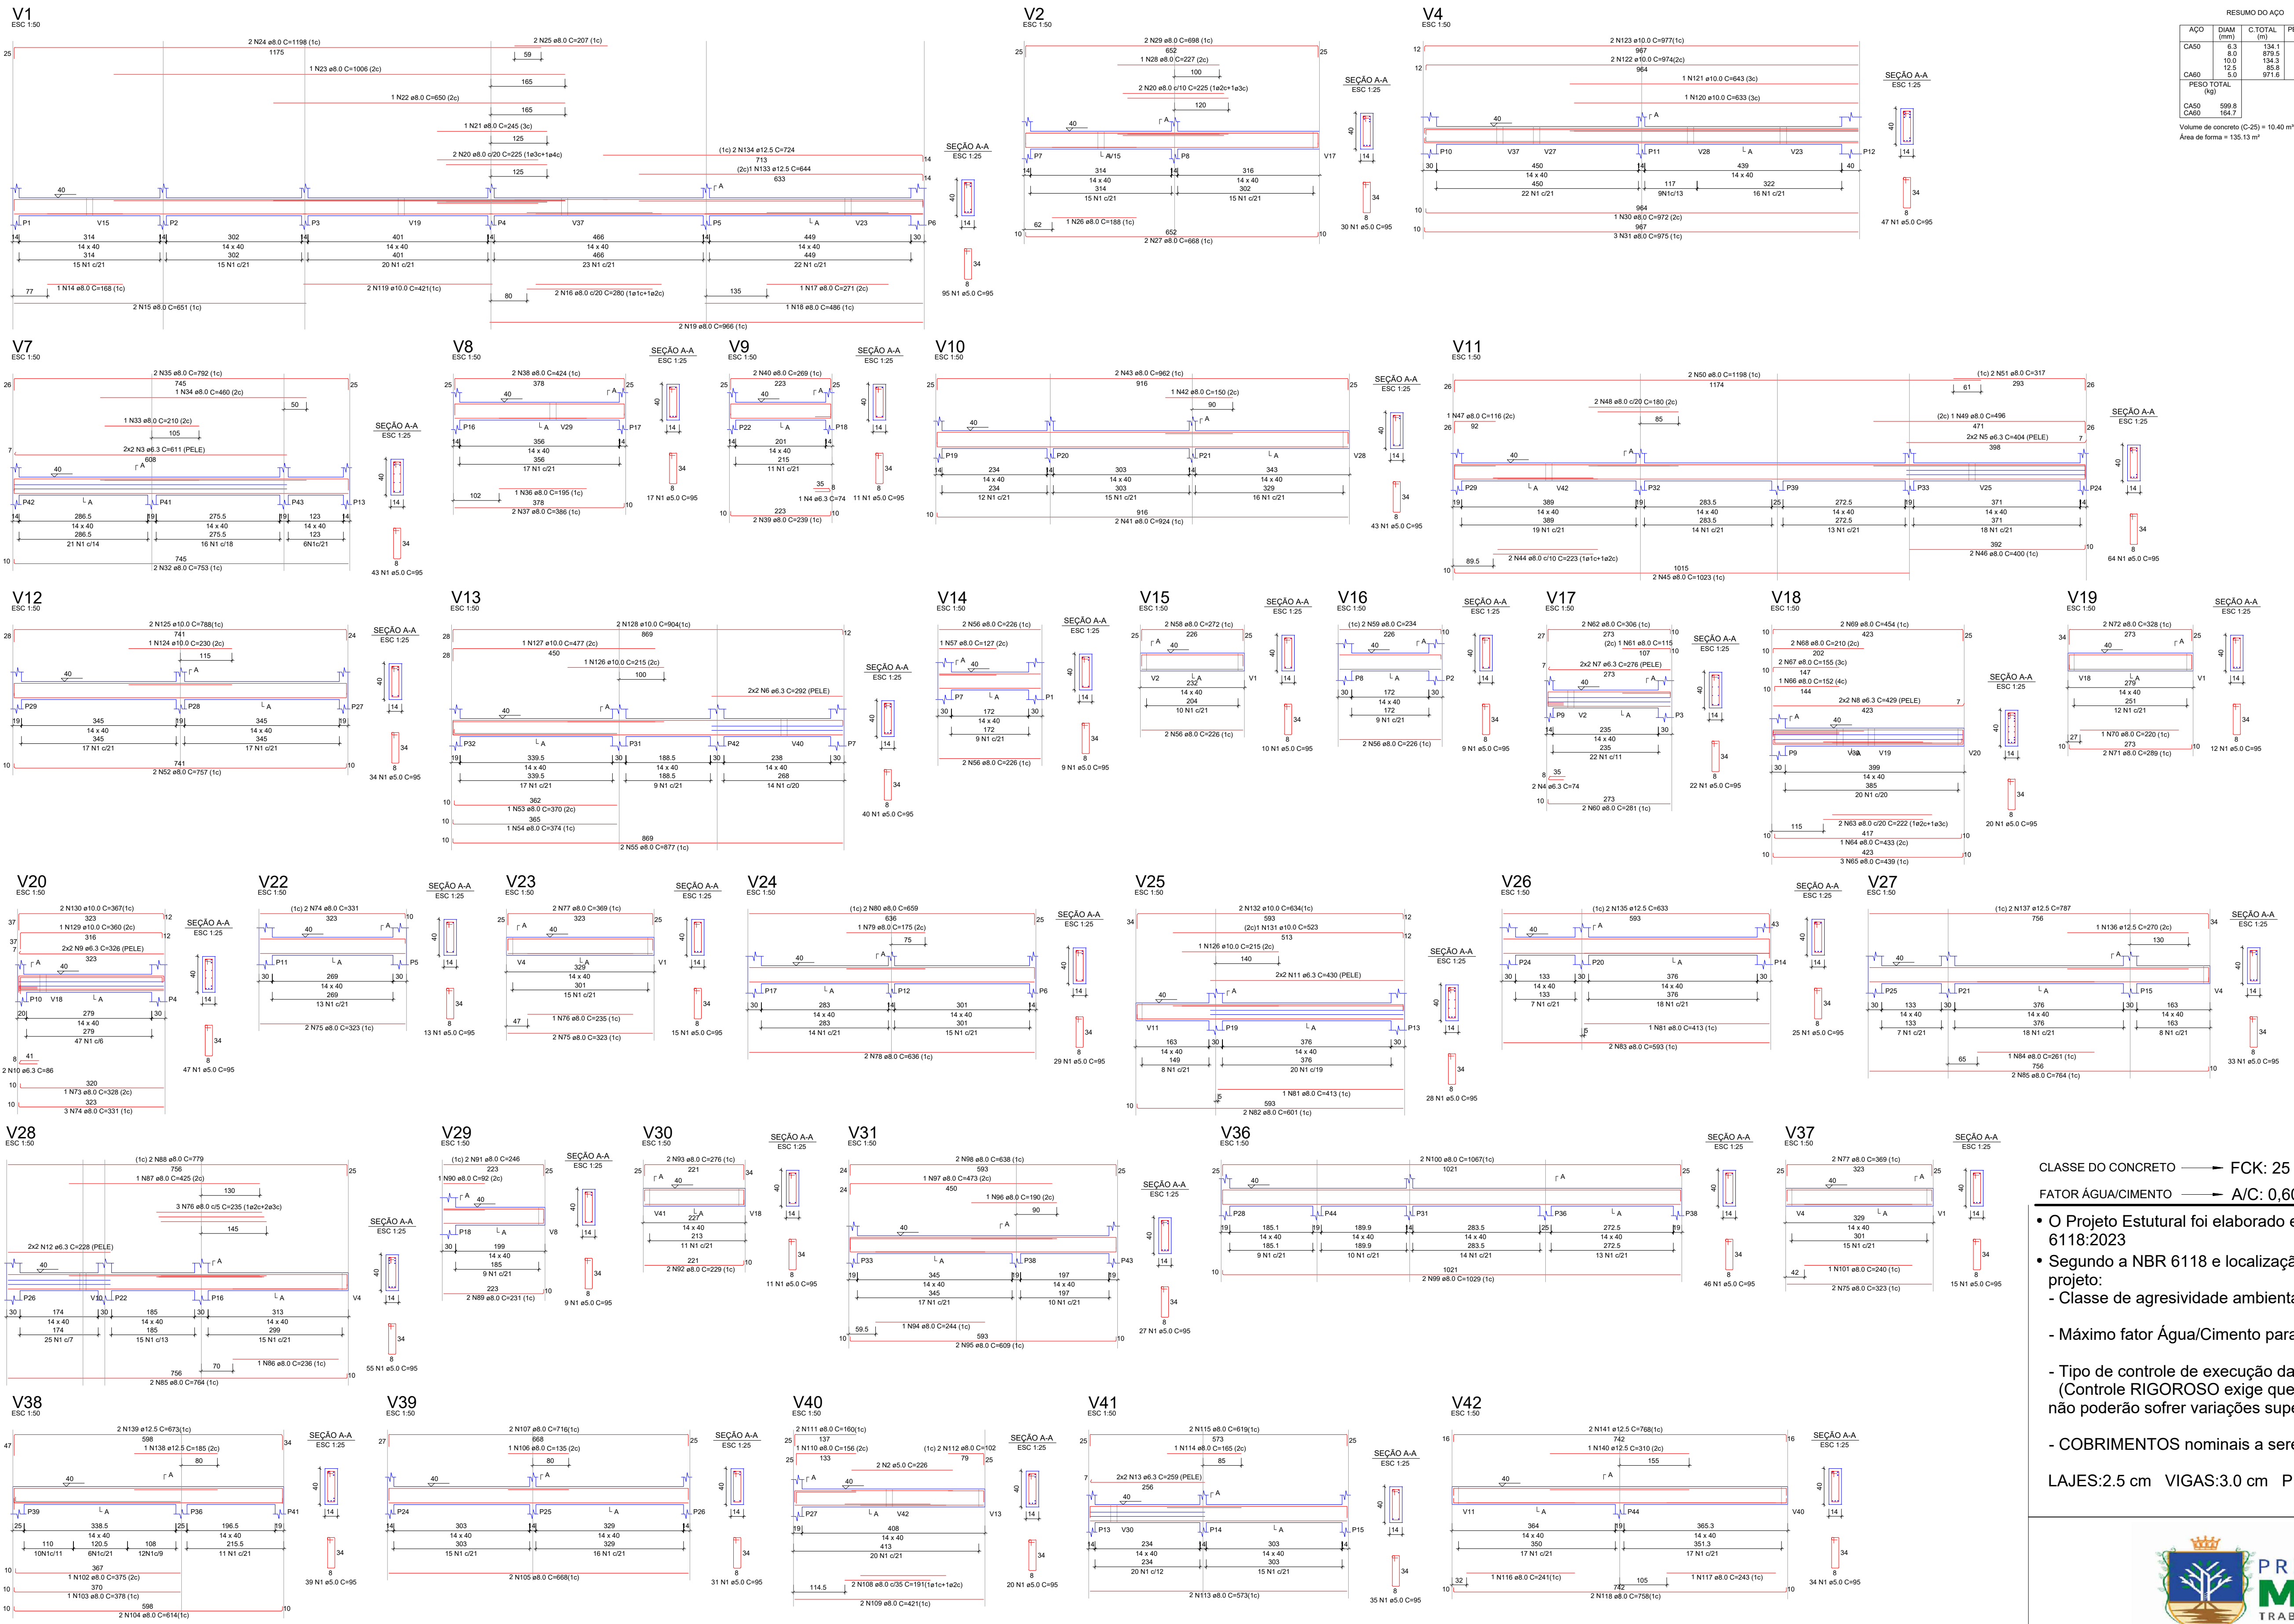

RESUMO DO AÇO				
ACO	DIAM (mm)	C.TOTAL (m)	PESO + 10% (kg)	

Volume de concreto (C-25) = 10.40 m³
Área de forma = 135.13 m²

