



V61

ESC 1:75

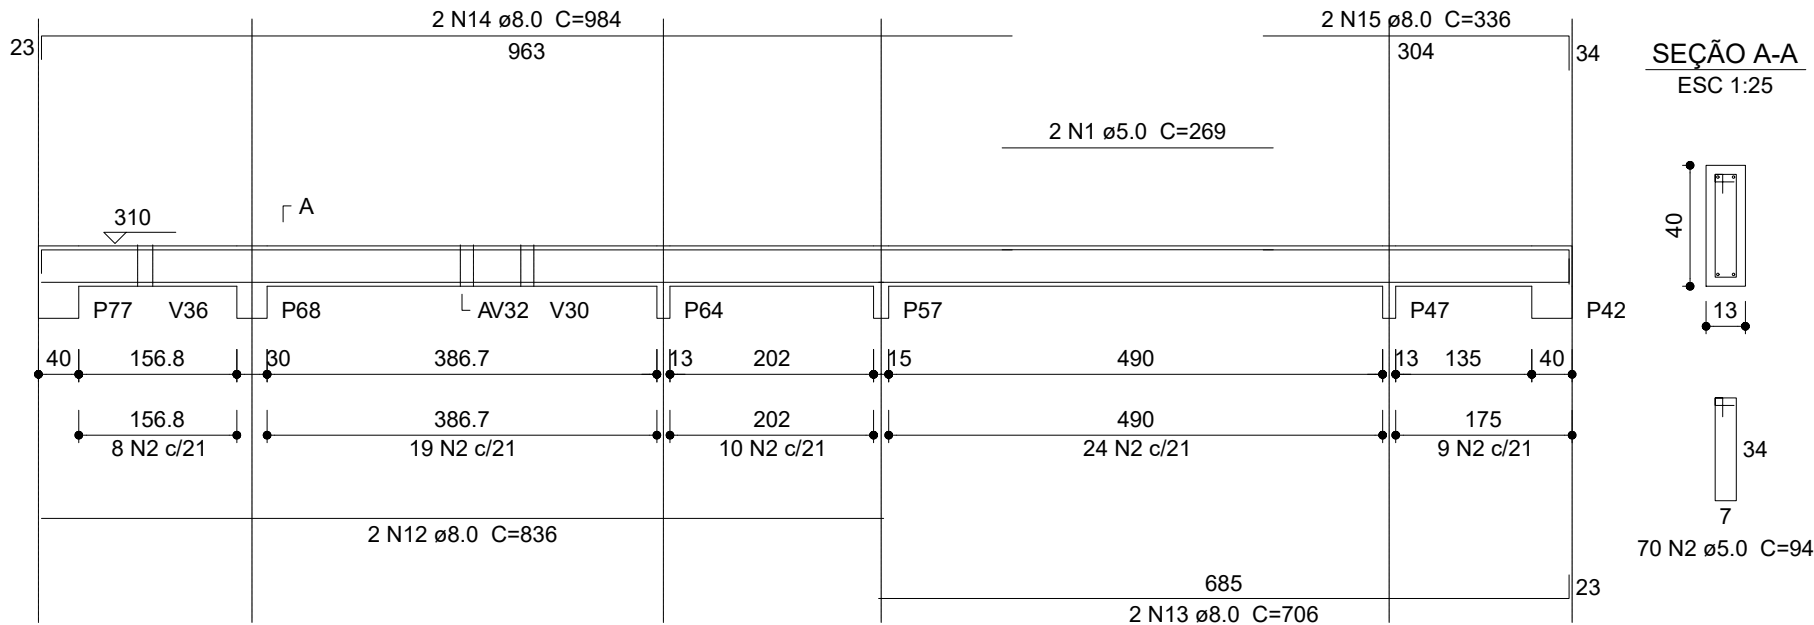


V62

ESC 1:75

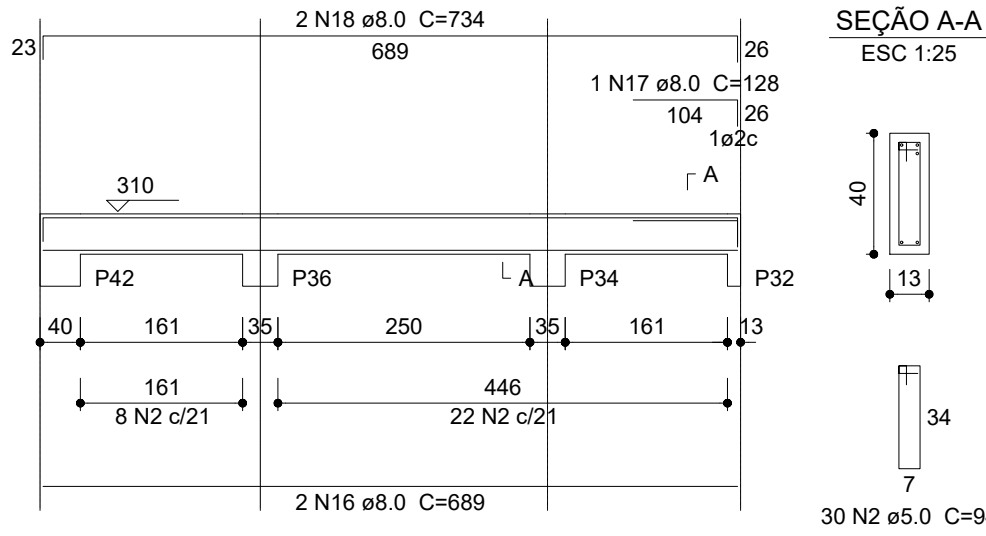


V63

ESC 1:75

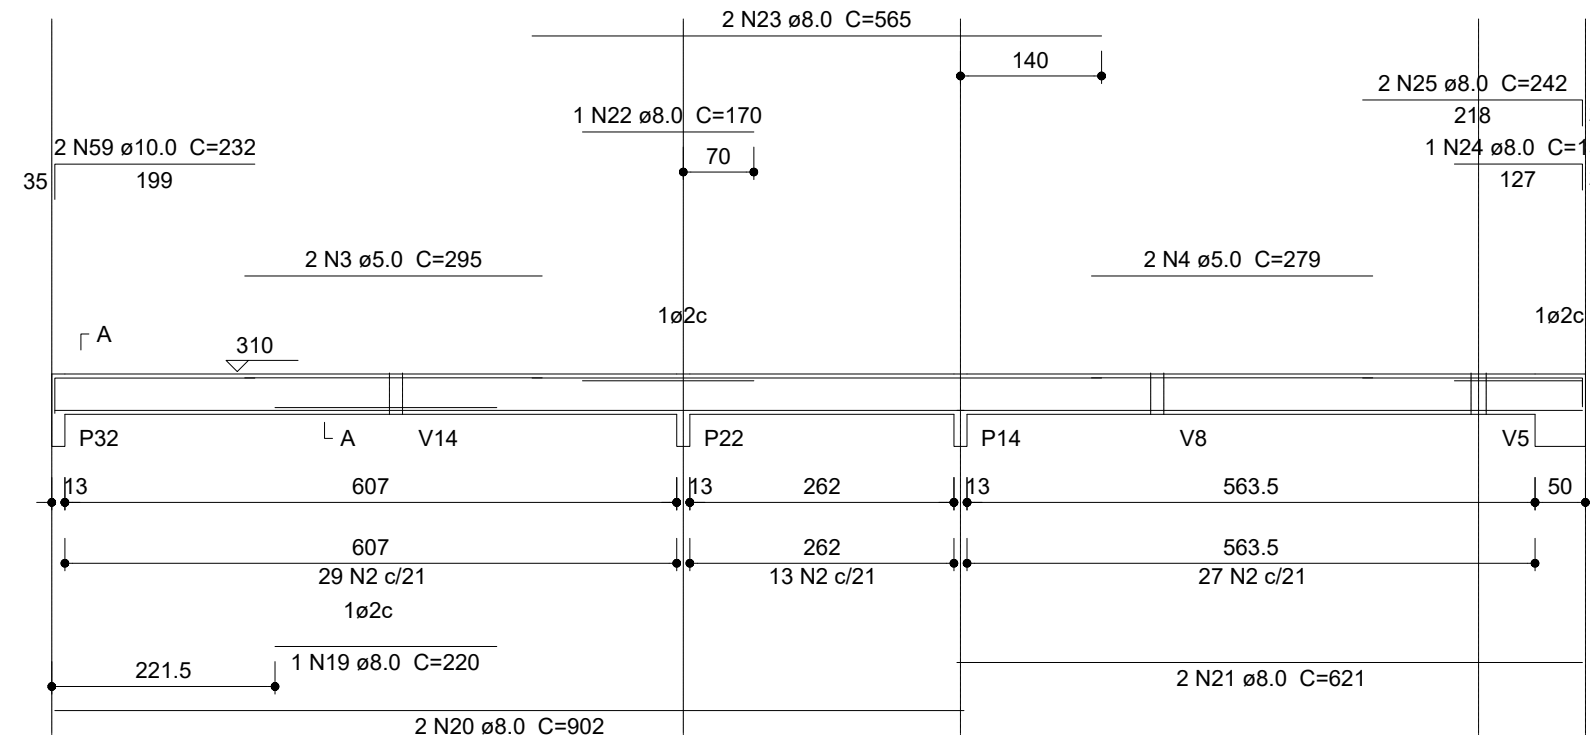


V64

ESC 1:75

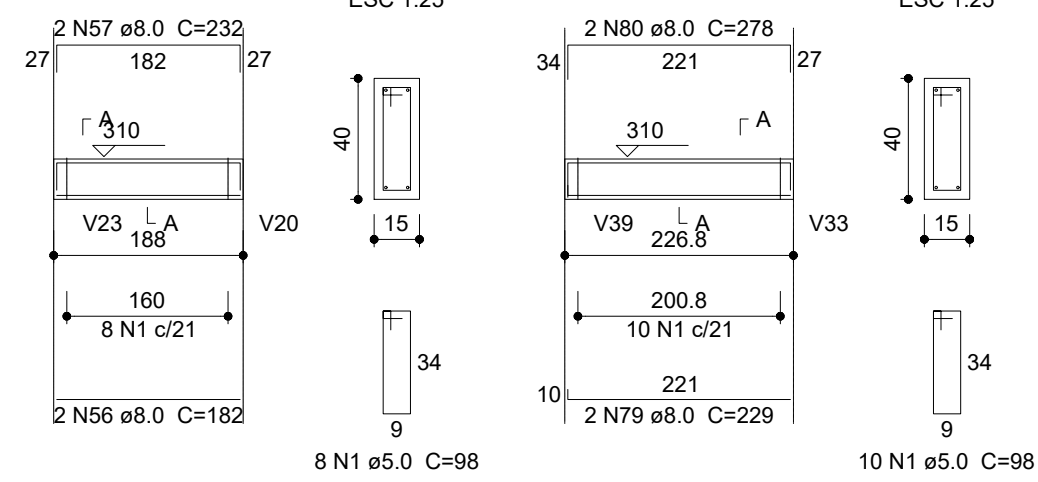


V65

ESC 1:75

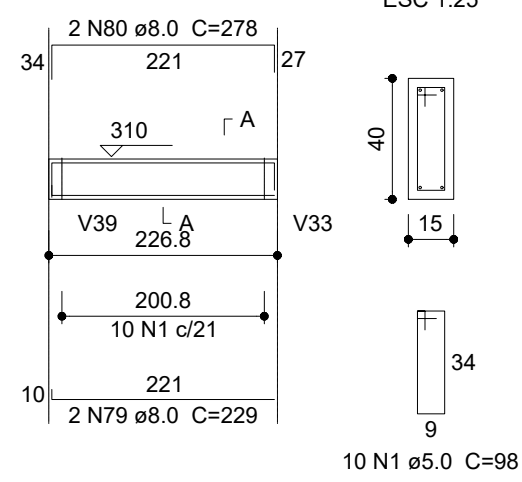


V66

ESC 1:75

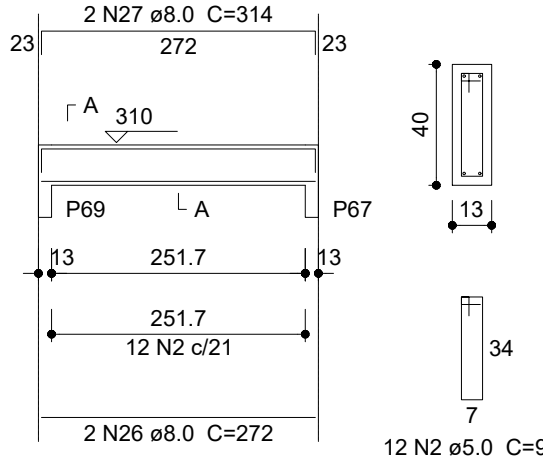


V67

ESC 1:75

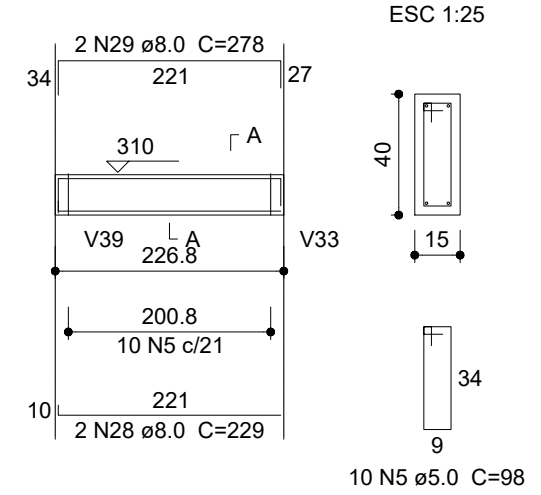

V68

ESC 1:75

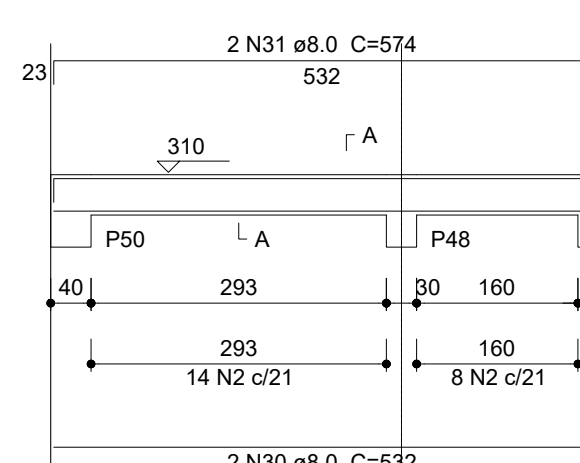

V69

ESC 1:75

