



PLANTA TOPOGRAFICA

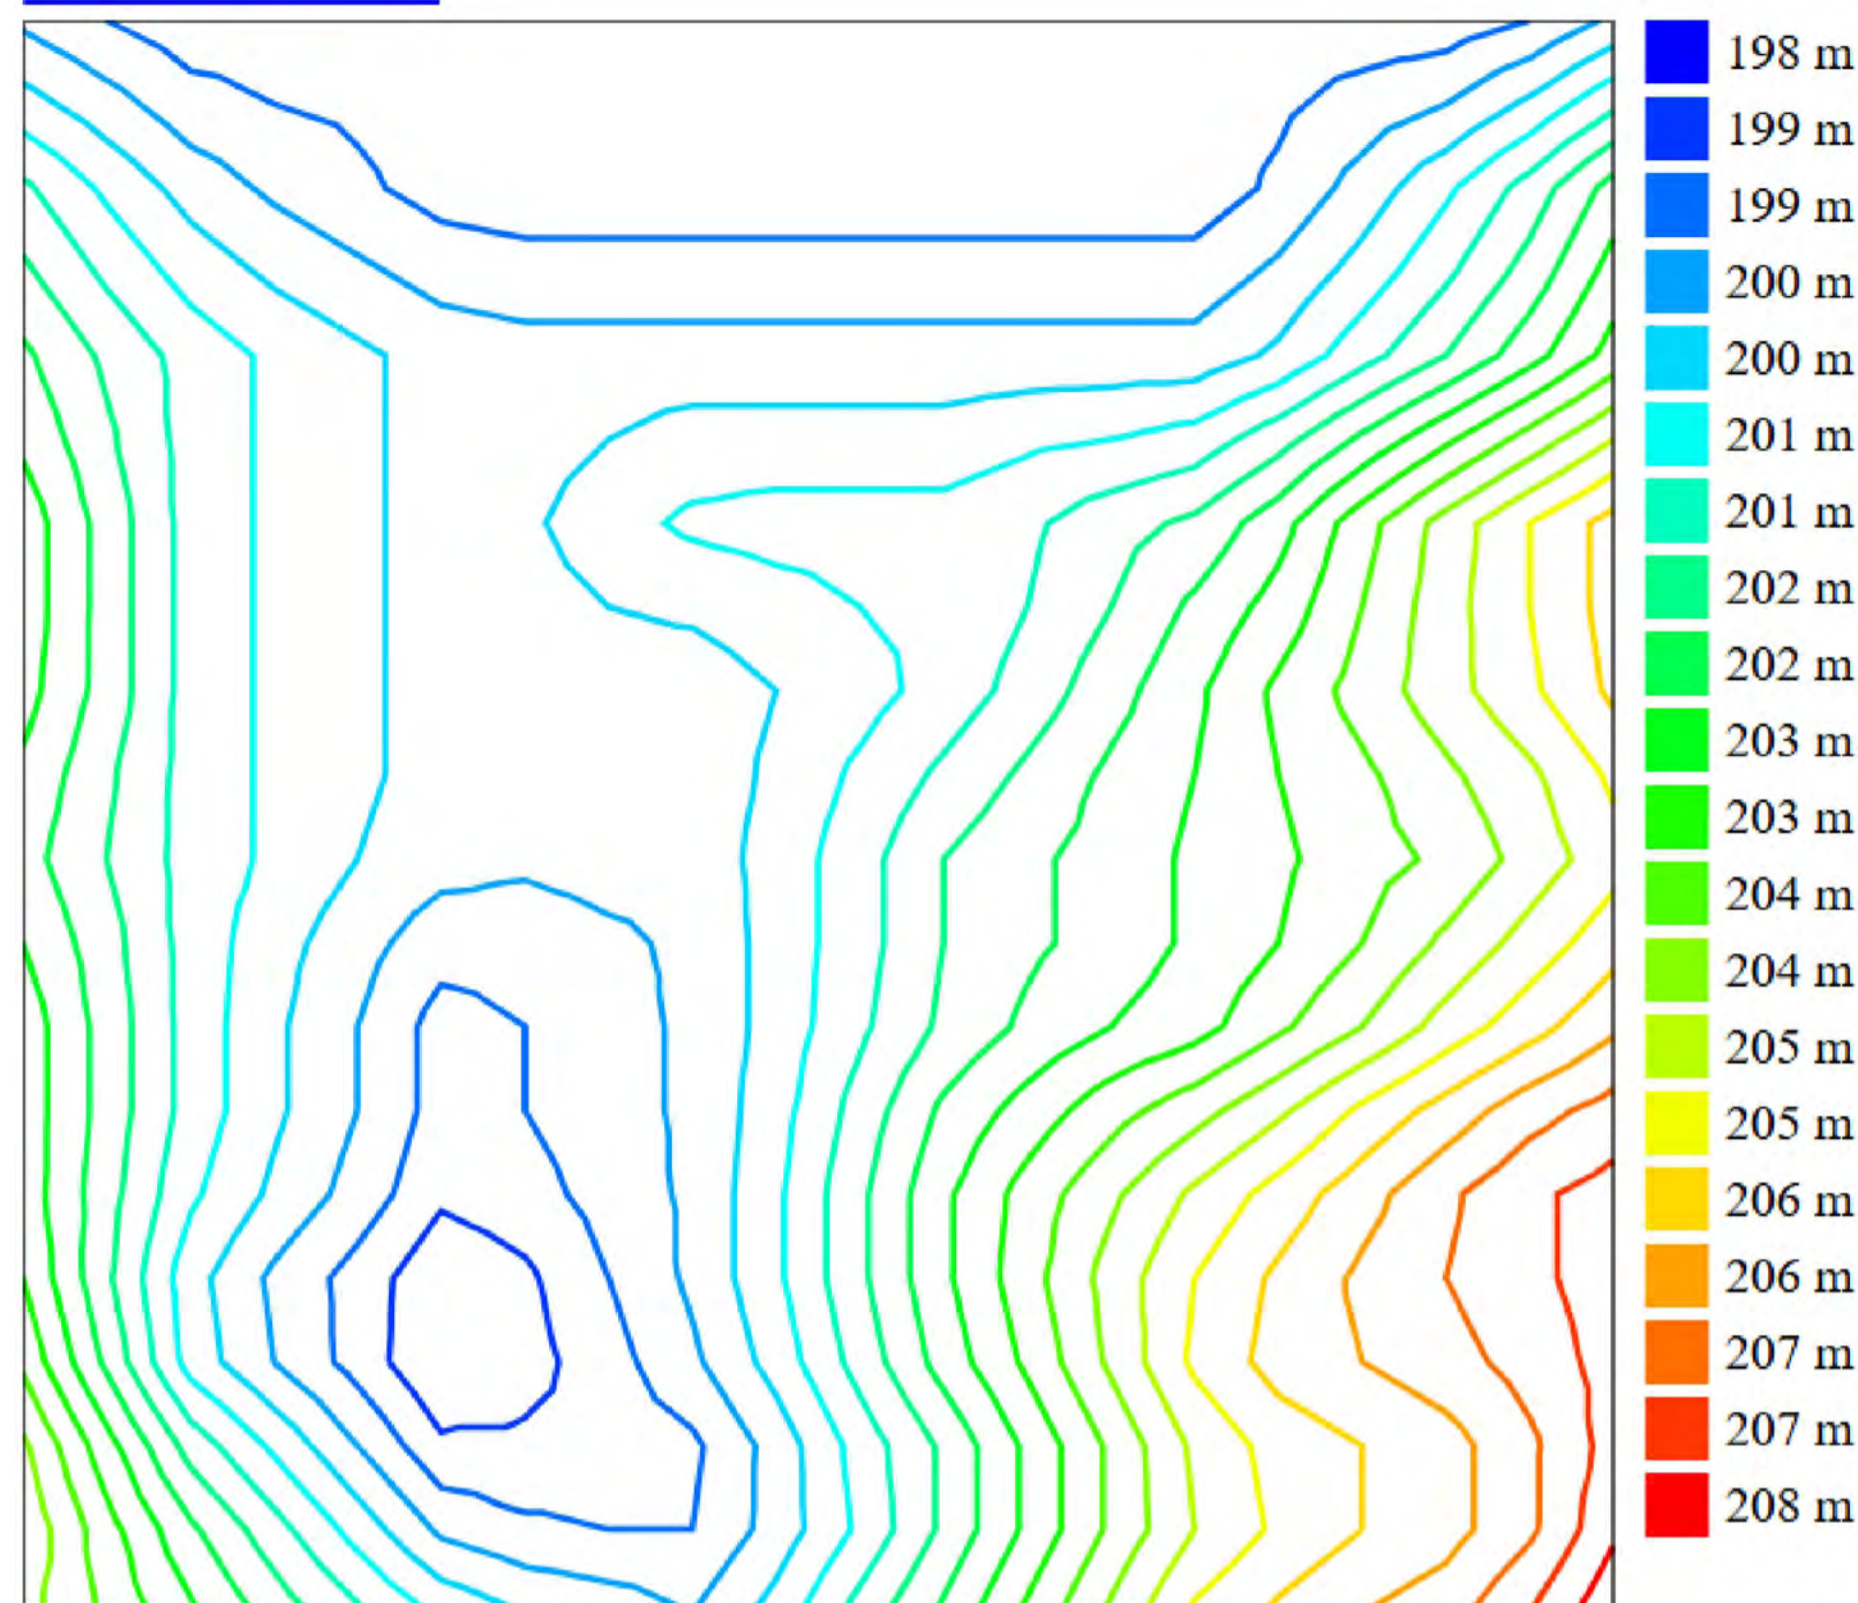

Latitude do canto noroeste : -11.6861 Longitude: -61.851

Latitude do canto sudeste : -11.6888 Longitude: -61.8501

Ponto de amostragem: eixo NS: 20 Eixo WE: 20

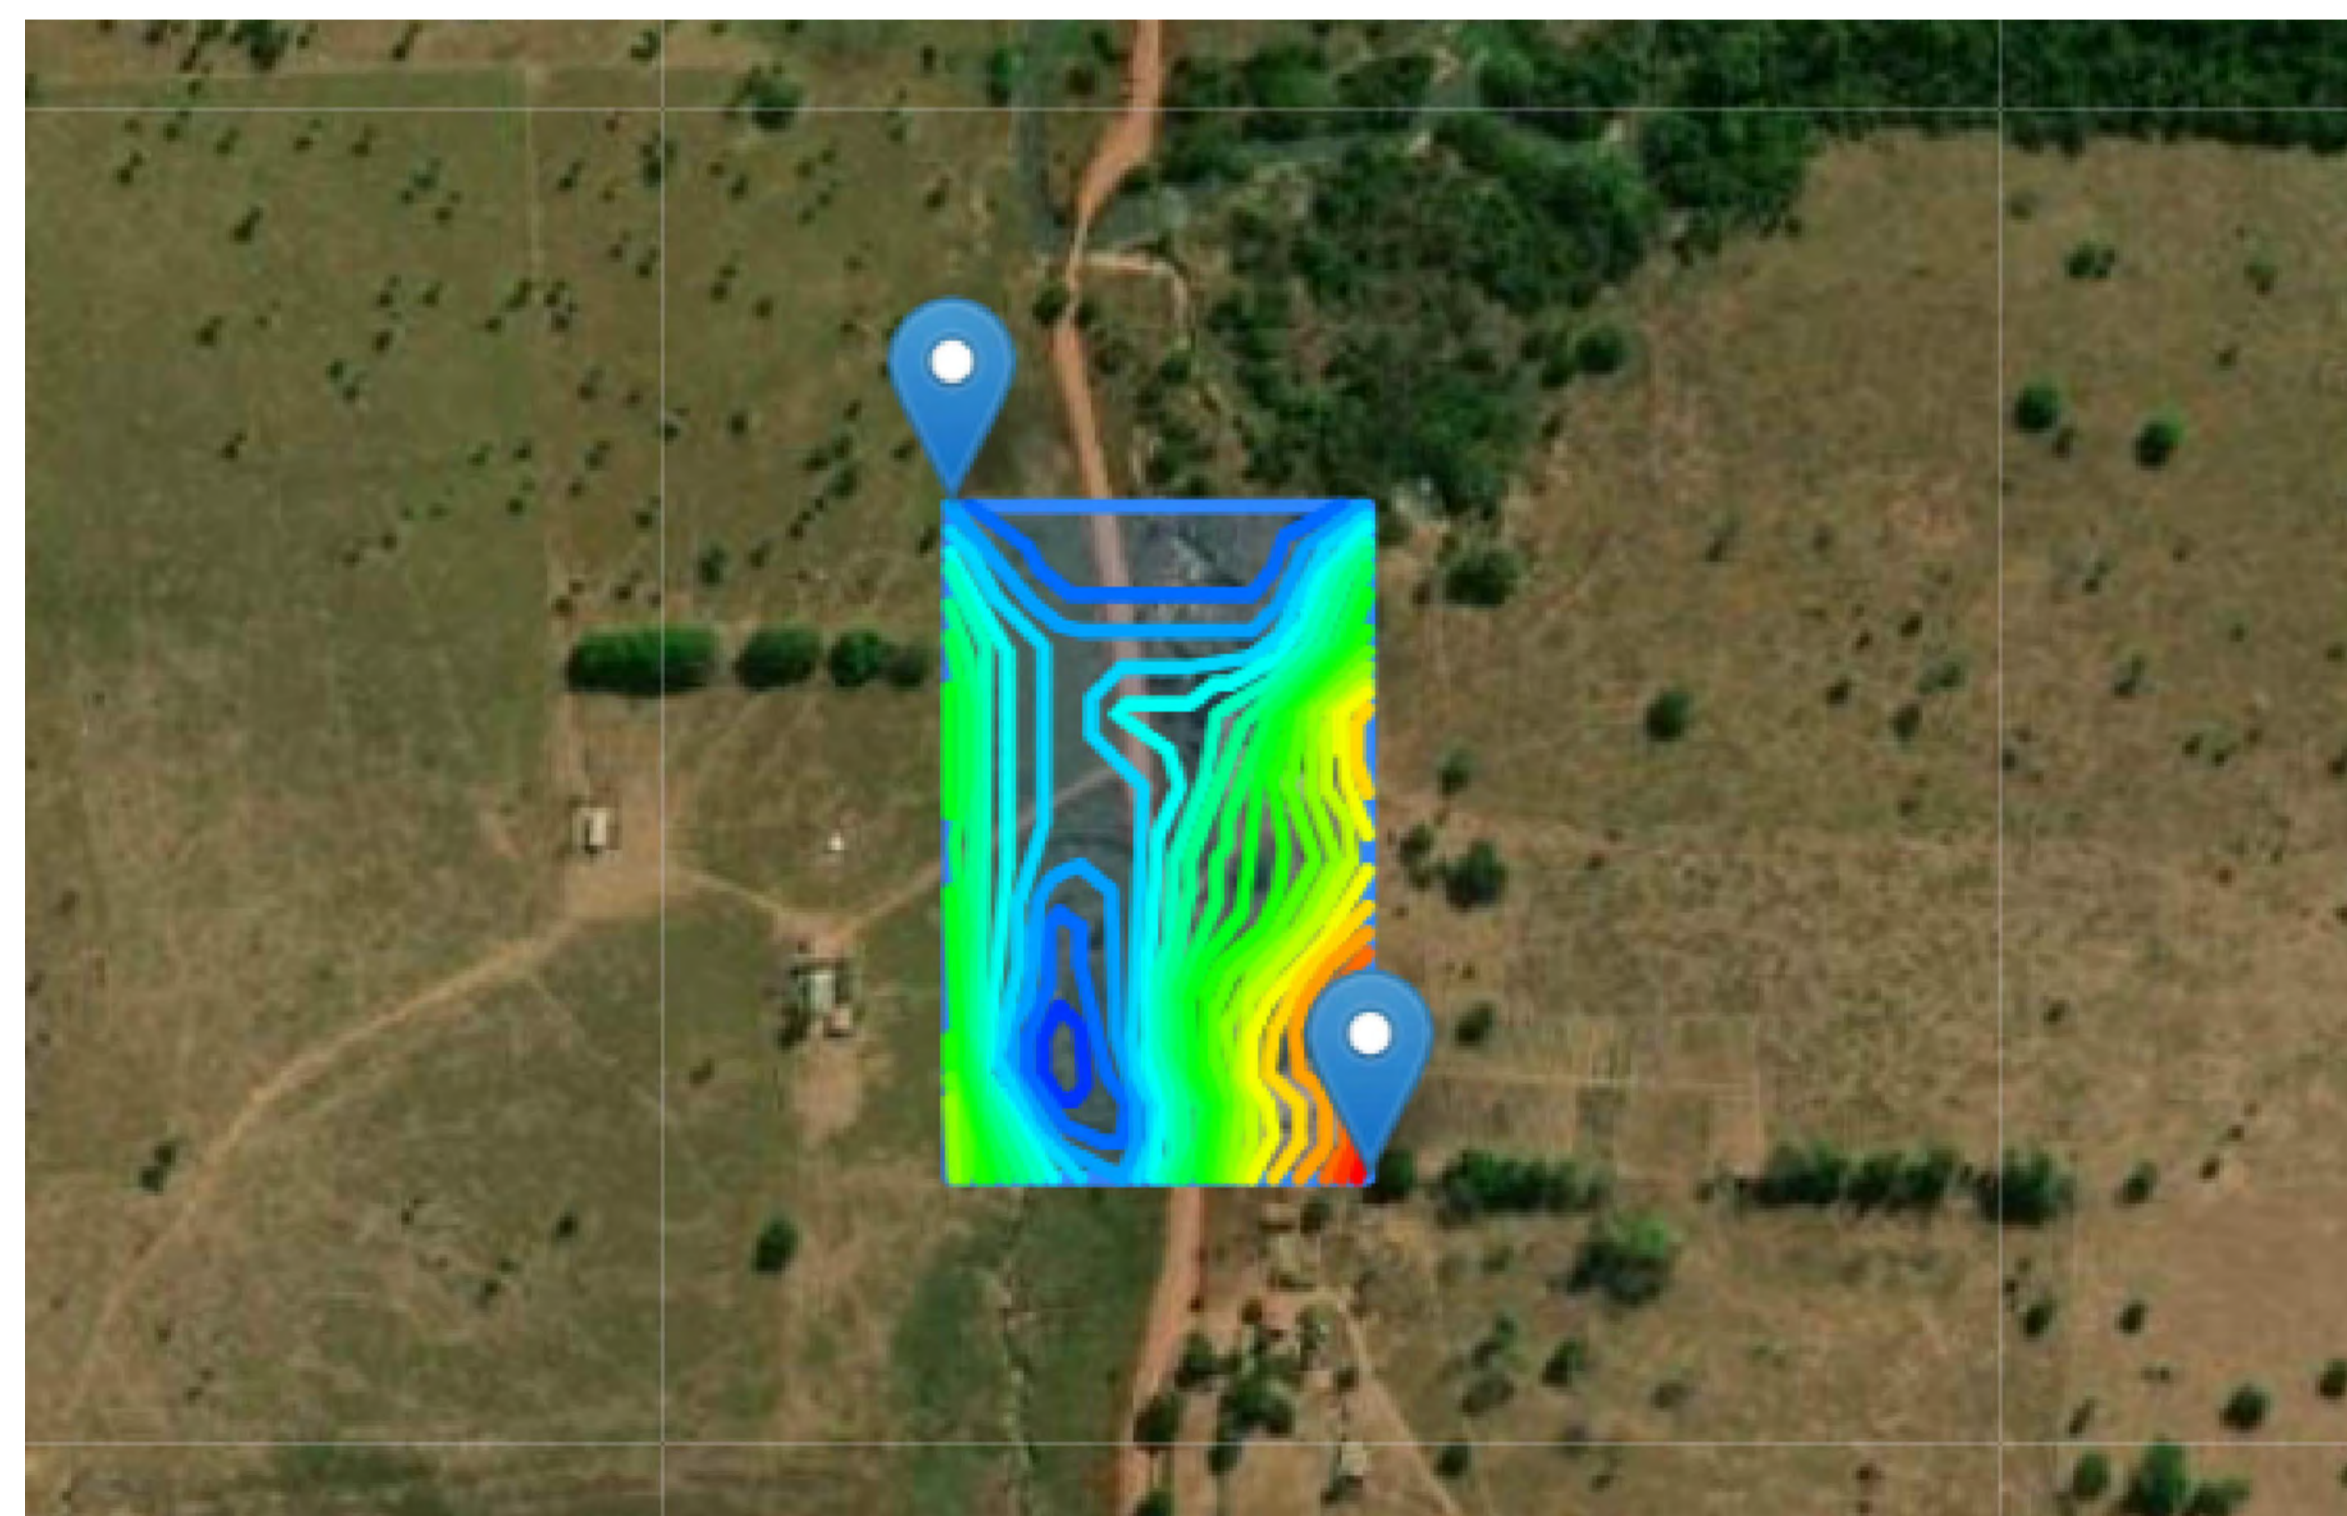

Dados de elevação

199.7	199.3	199.0	199.0	199.0	199.0	199.0	199.0	199.0	199.0	199.0
199.0	199.0	199.0	199.0	199.0	199.0	199.0	199.0	199.0	199.3	199.9
200.5	200.0	199.5	199.3	199.2	199.0	199.0	199.0	199.0	199.0	199.0
199.0	199.0	199.0	199.0	199.0	199.0	199.2	199.5	199.8	200.4	201.2
201.4	200.7	200.1	199.7	199.4	199.1	199.0	199.0	199.0	199.0	199.0
199.0	199.0	199.0	199.0	199.0	199.0	199.4	200.0	200.7	201.5	202.5
201.9	201.2	200.6	200.2	199.9	199.6	199.5	199.5	199.5	199.5	199.5
199.5	199.5	199.5	199.5	199.5	199.9	200.5	201.2	202.0	203.0	203.0
202.4	201.7	201.1	200.7	200.4	200.1	200.0	200.0	200.0	200.0	200.0
200.0	200.0	200.0	200.0	200.0	200.4	201.1	201.8	202.6	203.5	203.5
202.7	201.9	201.1	200.7	200.4	200.1	200.1	200.3	200.5	200.5	200.5
200.5	200.5	200.7	200.8	201.0	201.6	202.4	203.2	204.0	204.8	204.8
203.1	202.1	201.1	200.7	200.4	200.1	200.2	200.6	200.9	201.0	201.0
201.0	201.0	201.2	201.6	201.9	202.6	203.6	204.5	205.3	206.0	206.0
203.1	202.1	201.1	200.7	200.4	200.1	200.1	200.3	200.4	200.6	200.6
200.8	200.9	201.3	201.8	202.4	203.0	203.8	204.6	205.3	206.0	206.0
203.0	202.1	201.1	200.7	200.4	200.1	200.0	200.0	200.0	200.0	200.3
200.6	201.0	201.5	202.1	202.7	203.4	204.0	204.6	205.2	205.9	205.9
202.7	201.9	201.1	200.7	200.4	200.1	200.0	200.0	200.0	200.0	200.4
200.9	201.4	201.9	202.4	202.8	203.3	203.7	204.2	204.7	205.4	205.4
202.5	201.8	201.1	200.7	200.3	200.0	199.9	200.0	200.0	200.0	200.5
201.1	201.8	202.2	202.5	202.9	203.2	203.6	203.9	204.5	205.1	205.1
202.8	202.0	201.1	200.5	200.0	199.5	199.5	199.7	199.9	200.5	200.5
201.1	201.8	202.2	202.5	202.9	203.3	203.8	204.4	205.0	205.6	205.6
203.1	202.1	201.1	200.4	199.8	199.1	199.3	199.6	199.9	200.5	200.5
201.2	201.9	202.4	202.8	203.1	203.7	204.3	205.0	205.6	206.2	206.2
203.1	202.1	201.1	200.4	199.8	199.1	199.3	199.6	199.9	200.6	200.6
201.5	202.4	203.0	203.6	204.1	204.7	205.4	206.0	206.6	207.0	207.0
203.1	202.0	200.9	200.2	199.6	198.9	199.1	199.5	199.9	200.7	200.7
201.7	202.7	203.5	204.2	204.9	205.5	206.1	206.7	207.2	207.5	207.5
203.3	201.9	200.5	199.7	199.1	198.4	198.7	199.3	199.9	200.7	200.7
201.7	202.7	203.6	204.5	205.3	205.9	206.4	206.8	207.2	207.5	207.5
203.7	202.2	200.6	199.8	199.1	198.3	198.6	199.1	199.7	200.5	200.5
201.5	202.5	203.4	204.4	205.4	206.0	206.3	206.6	207.0	207.5	207.5
204.4	203.0	201.6	200.7	199.8	198.9	198.9	199.0	199.2	200.0	200.0
201.0	201.9	202.9	203.9	204.9	205.5	205.8	206.1	206.7	207.5	207.5
204.7	203.5	202.4	201.5	200.6	199.7	199.4	199.3	199.3	200.0	200.0
200.9	201.9	202.9	203.9	204.8	205.4	205.8	206.1	206.7	207.7	207.7
204.5	203.7	202.9	202.1	201.4	200.7	200.3	200.1	199.8	200.5	200.5
201.5	202.4	203.4	204.4	205.4	205.9	206.3	206.6	207.3	208.2	208.2

min.: 198 metros
máx.: 208 metros

PROJETO GALERIA 3,00 X 3,00
Planta Topografica

FOLHA: 8

Galeria bscc 3,00x3,00
OBRA:
Prefeitura Municipal de Rolim de Moura
PROPRIETÁRIO:
LH 176 NORTE KM 4
Rolim De Moura - RO
LOCAL:

ALVARO JULIO PEREIRA
PREFEITO MUNICIPAL
JOEDER BRUNIERE
DE
SOUZA:76818497268
Assinado de forma digital por JOEDER BRUNIERE DE SOUZA:76818497268
Data: 2025.07.31 18:50:39 -04'00'

ÁREAS em m
TOTAL 12 m

PREF.: