


A3

Corte  
1:100

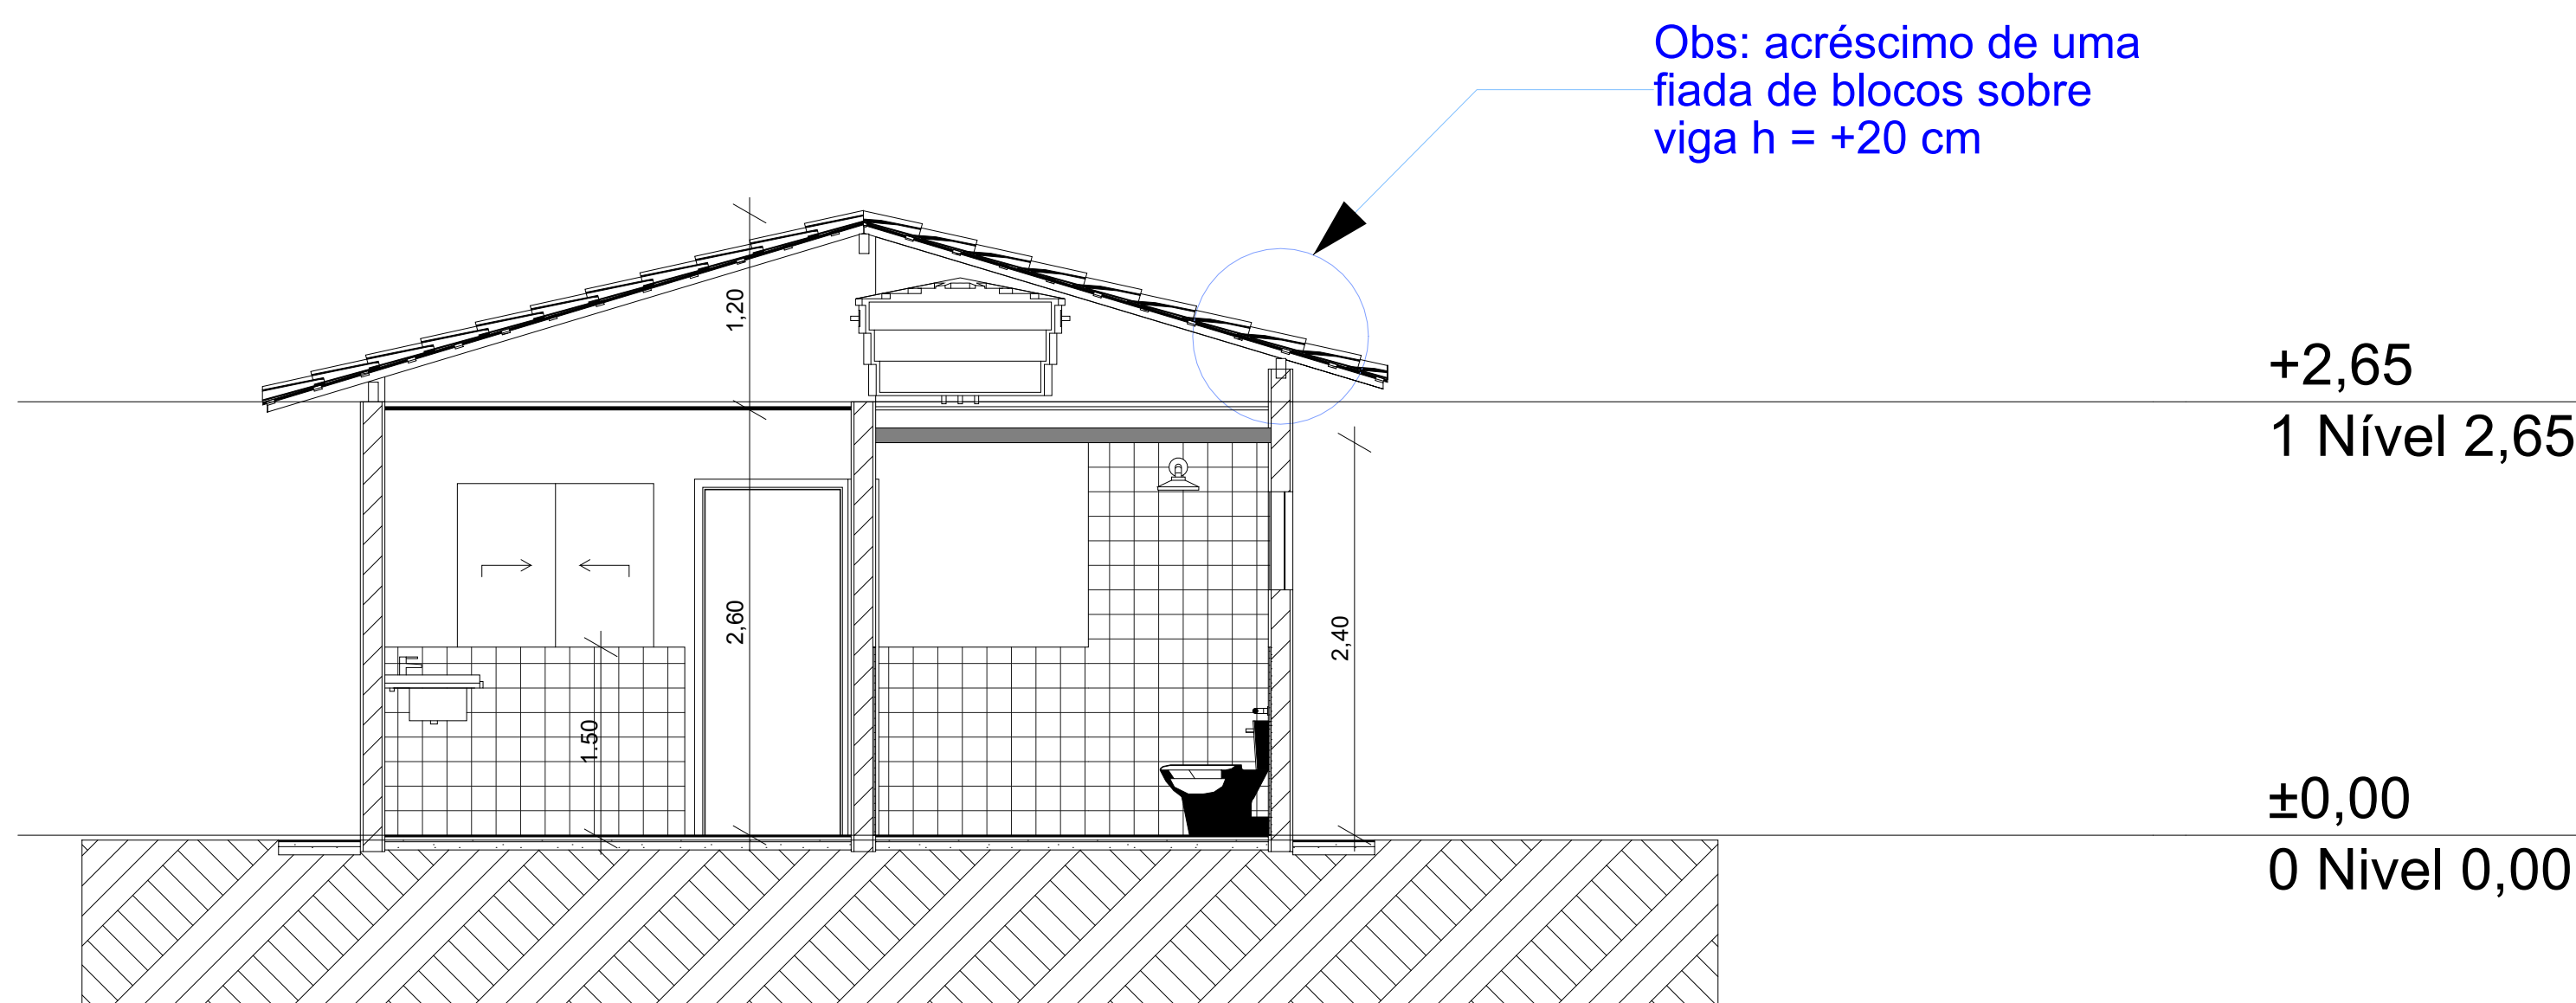

A1

Corte  
1:100

1 CORTE  
1 : 400