


planta atualizada

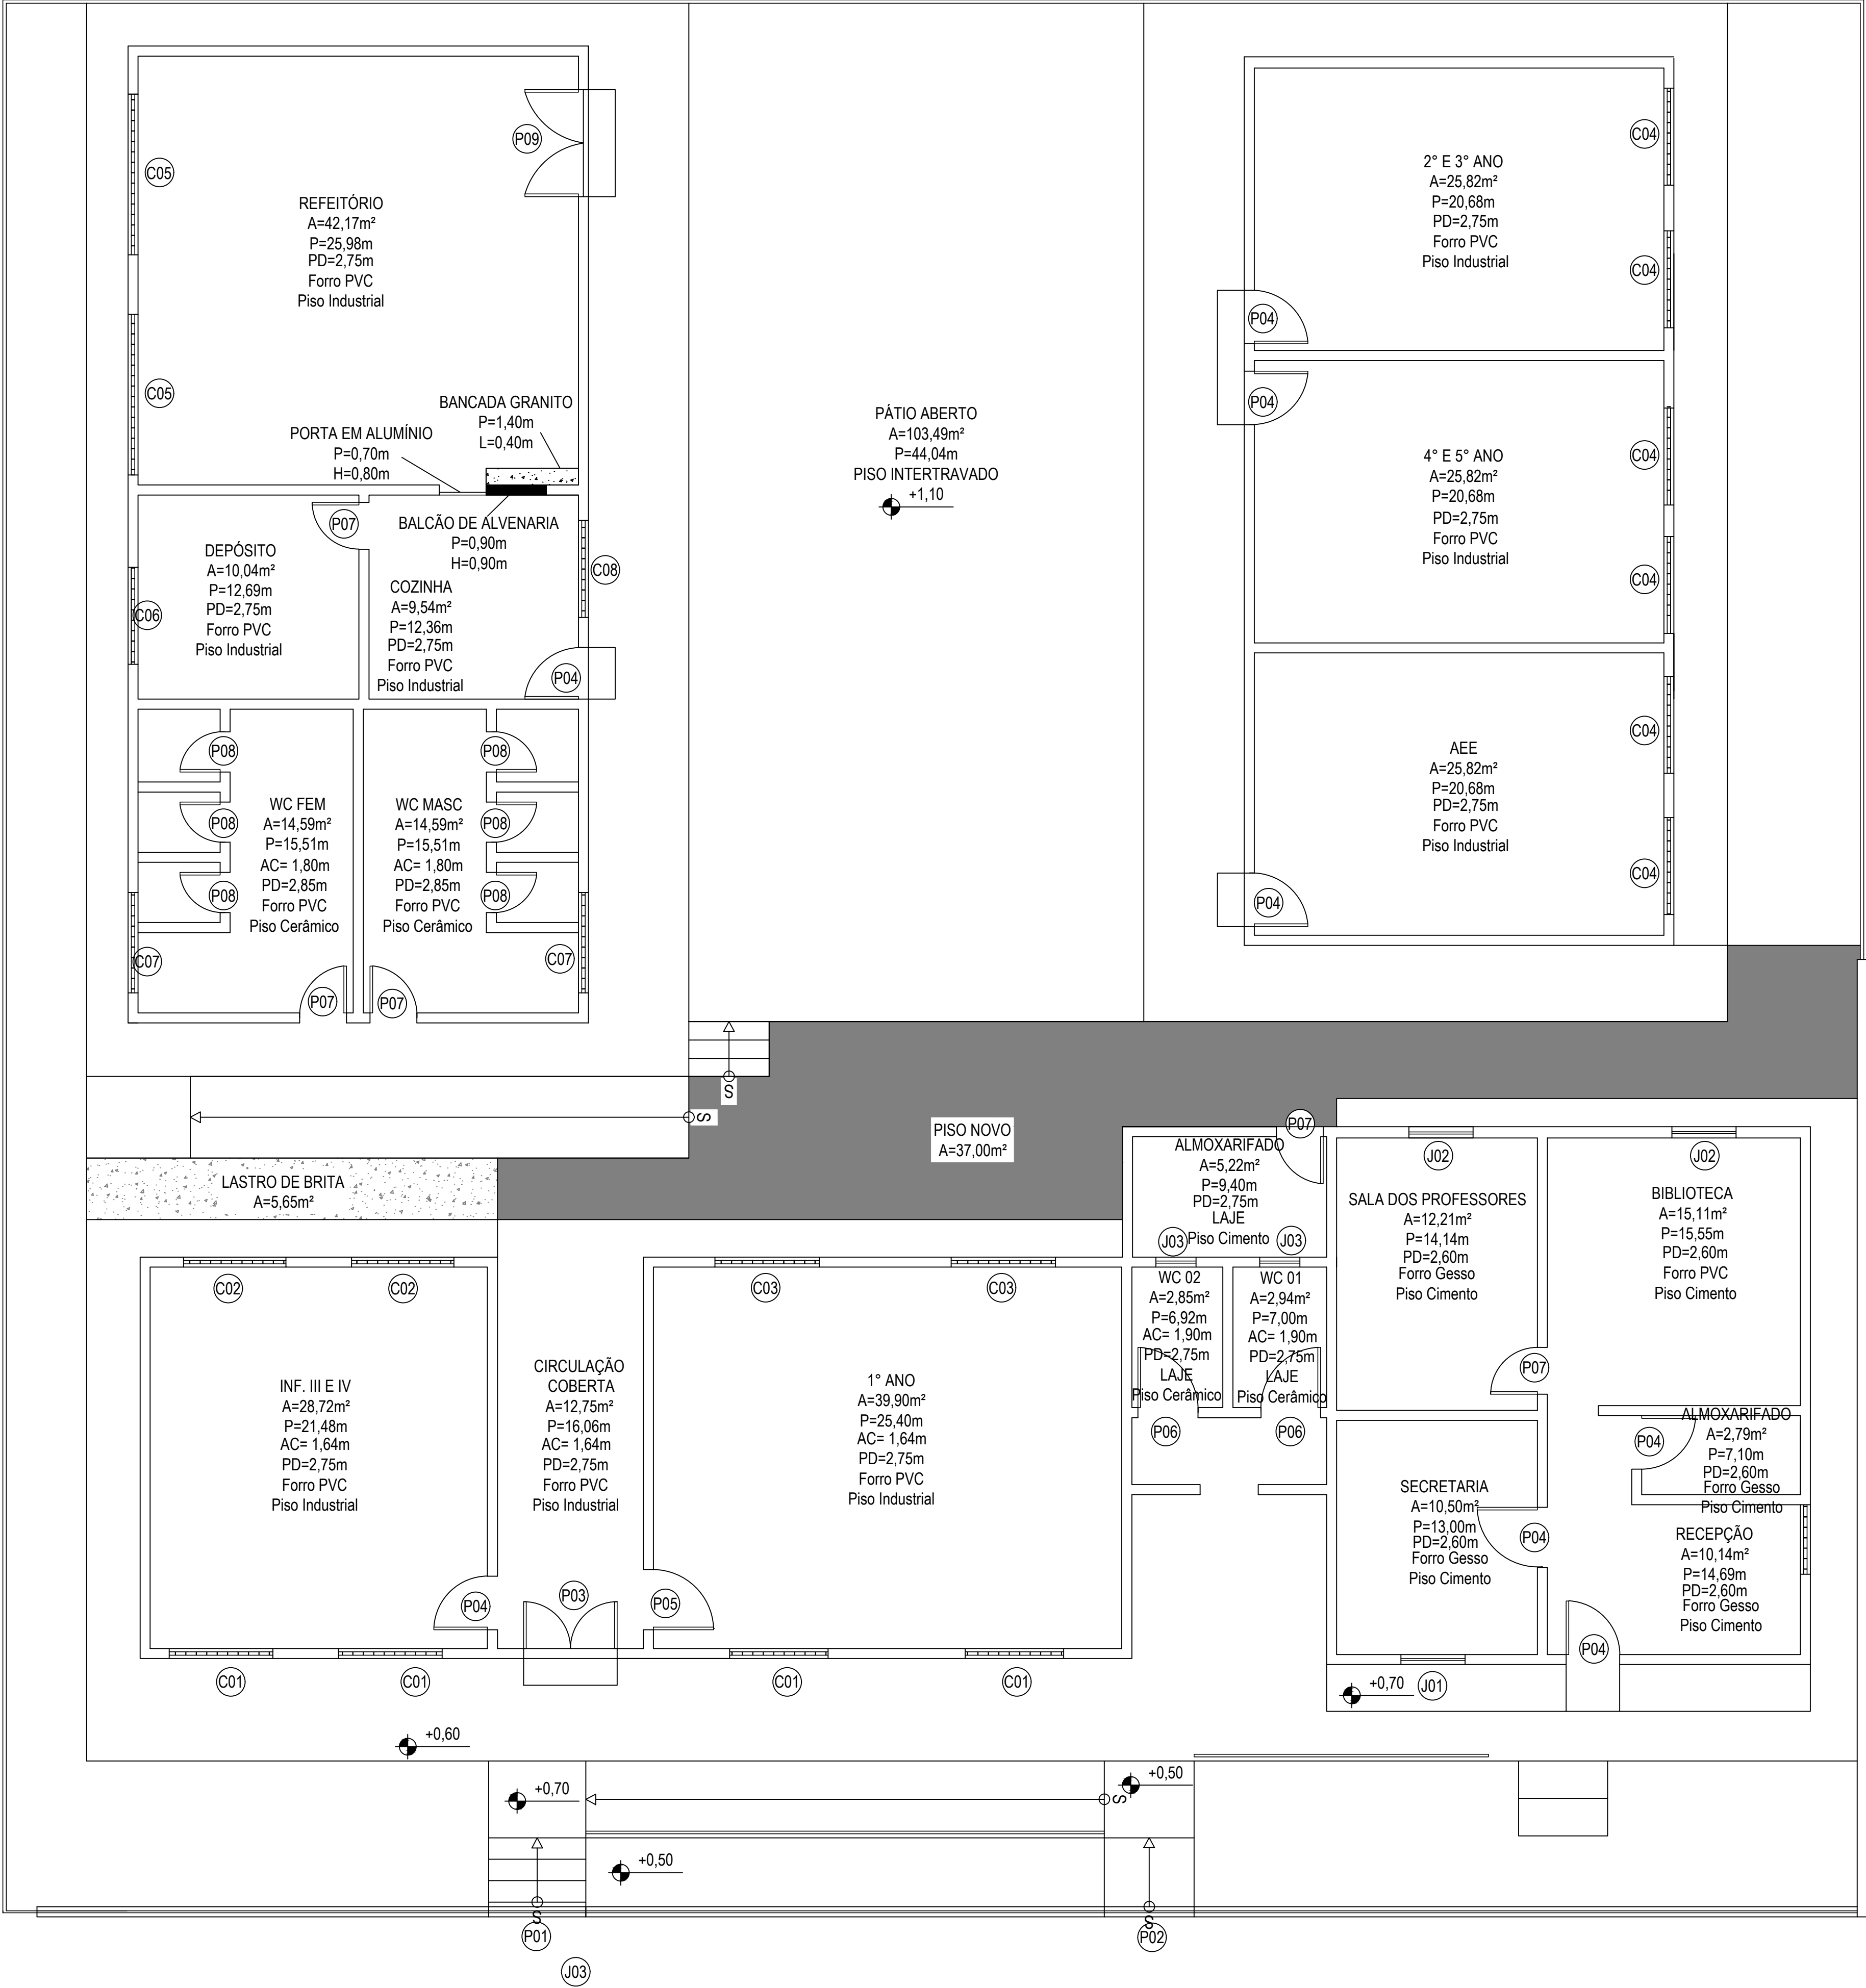

QUADRO DE ESQUADRIAS						
ESQ.	LARG. (m)	ALT. (m)	PEIT.(m)	TIPO	MATERIAL	QUANT.
JANELAS E FECHAMENTOS						
J01	0.95	1.10	1.15	ABRIR	MADEIRA	01
J02	0.95	0.95	0.90	ABRIR	MADEIRA	02
J03	0.60	0.40	1.90	BASCULANTE	ALUMINIO E VIDRO	01
COMBOGÔS, GRADES E VAZIOS						
C01	1.50	0.95	1.25	FIXA	CONCRETO	04
C02	1.55	0.95	1.00	FIXA	CONCRETO	02
C03	1.55	1.15	1.00	FIXA	CONCRETO	02
C04	1.45	1.10	1.20	FIXA	CONCRETO	06
C05	2.40	1.20	1.20	FIXA	CONCRETO	02
C06	1.45	1.20	1.20	FIXA	CONCRETO	01
C07	1.50	0.50	1.80	FIXA	CONCRETO	02
C08	1.45	1.00	1.40	FIXA	CONCRETO	01
PORTAS						
P01	1.45	2.15	-	ABRIR	GRADE	01
P02	1.35	2.15	-	ABRIR	GRADE	01
P03	1.40	2.10	-	ABRIR	GRADE	01
P04	0.80	2.10	-	ABRIR	MADEIRA	08
P05	0.90	2.10	-	ABRIR	MADEIRA	01
P06	0.90	2.10	-	ABRIR	MADEIRA	02
P07	0.70	2.10	-	ABRIR	MADEIRA	04
P08	0.60	1.80	-	ABRIR	MADEIRA	06
P09	1.60	2.10	-	ABRIR	MADEIRA	02