






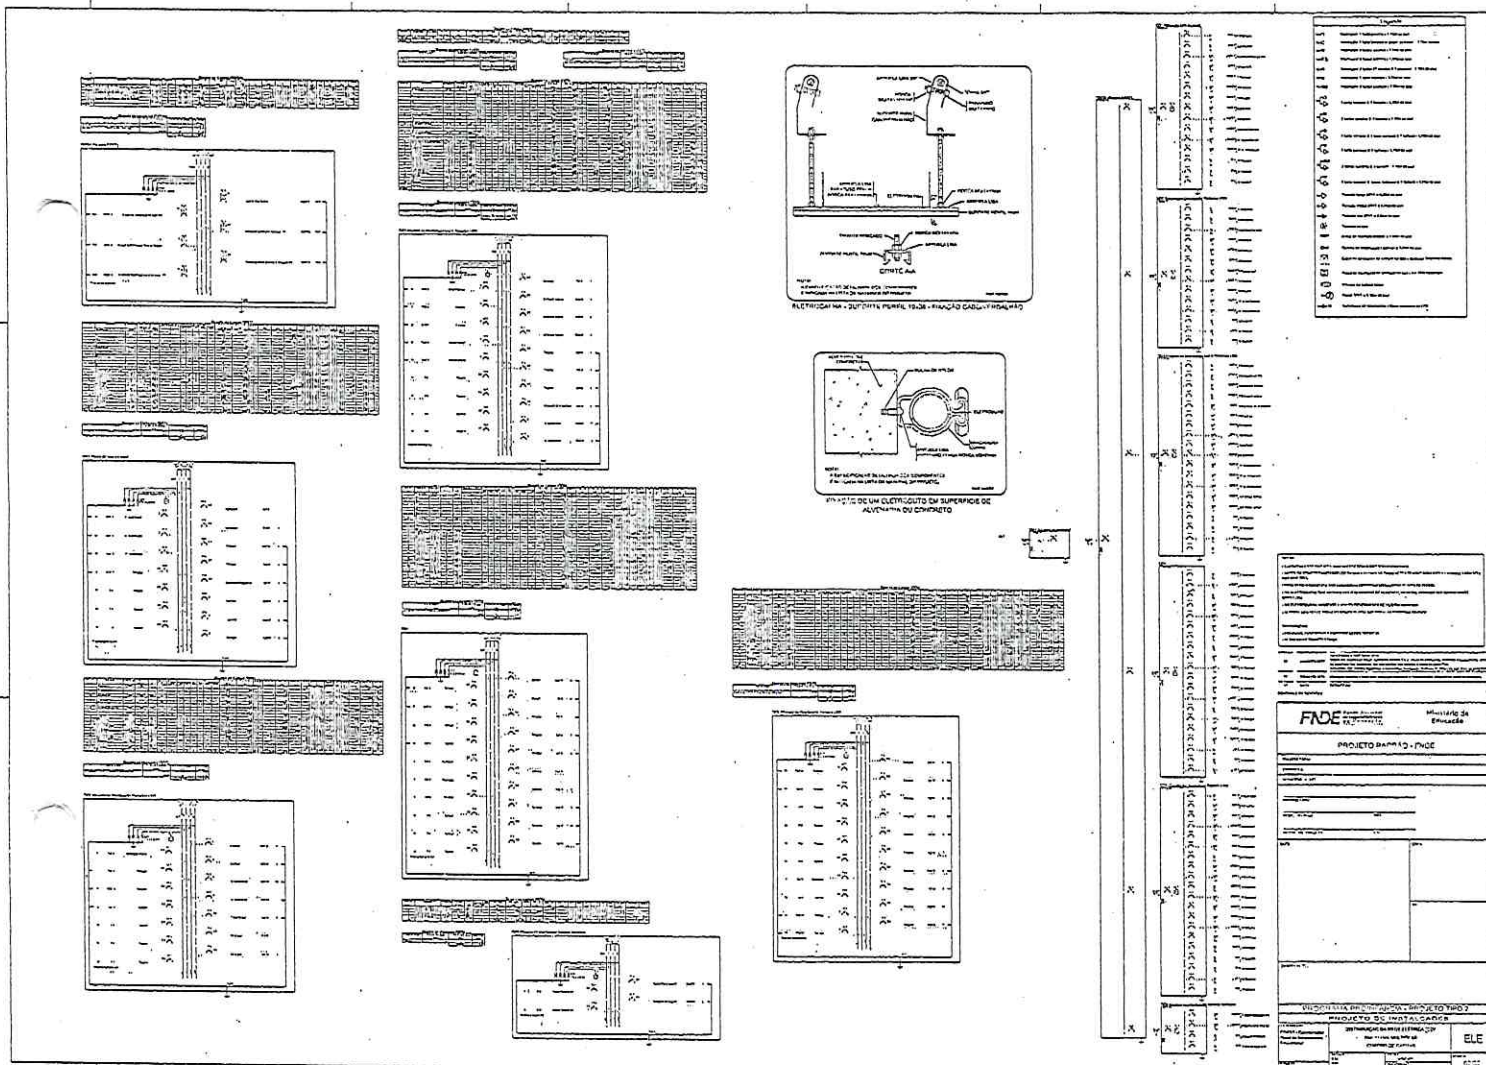


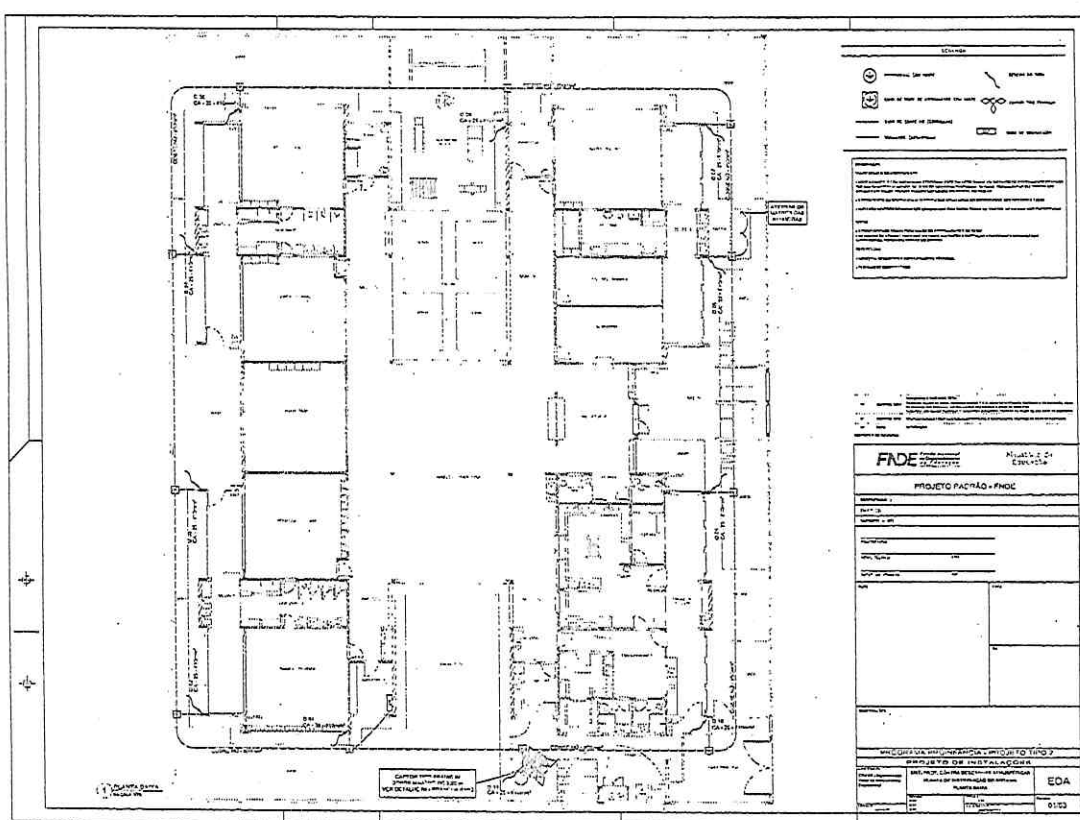

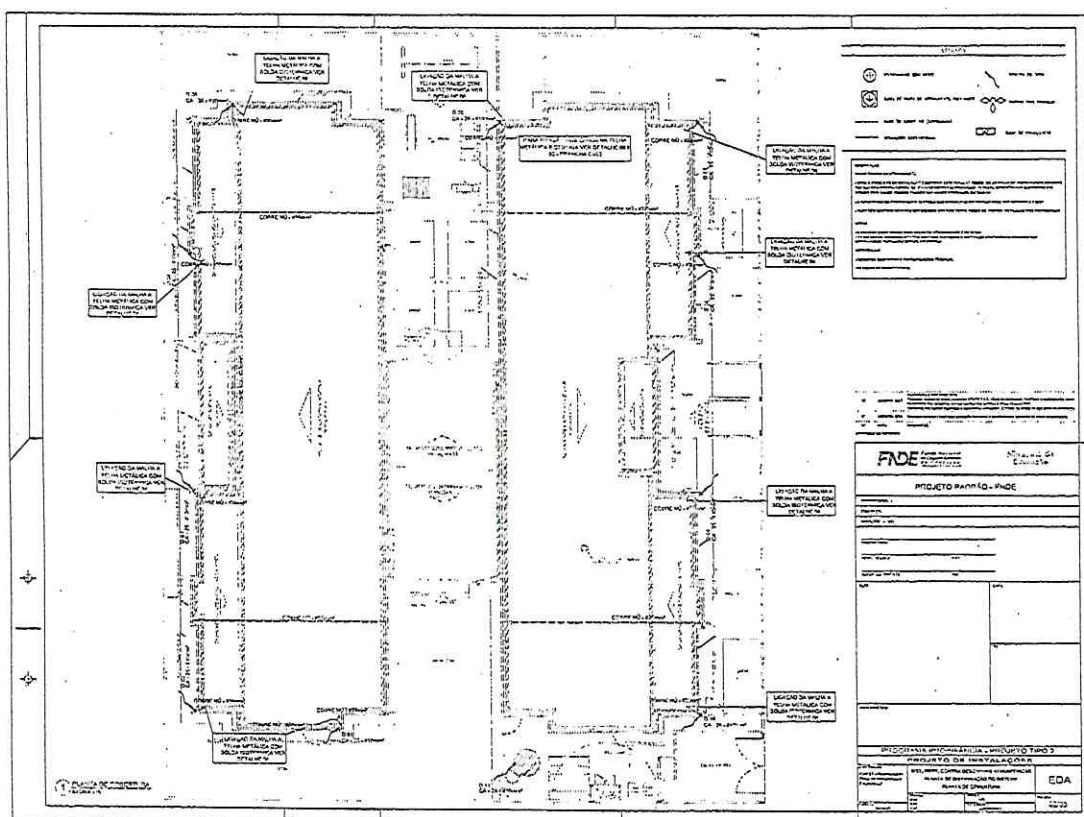

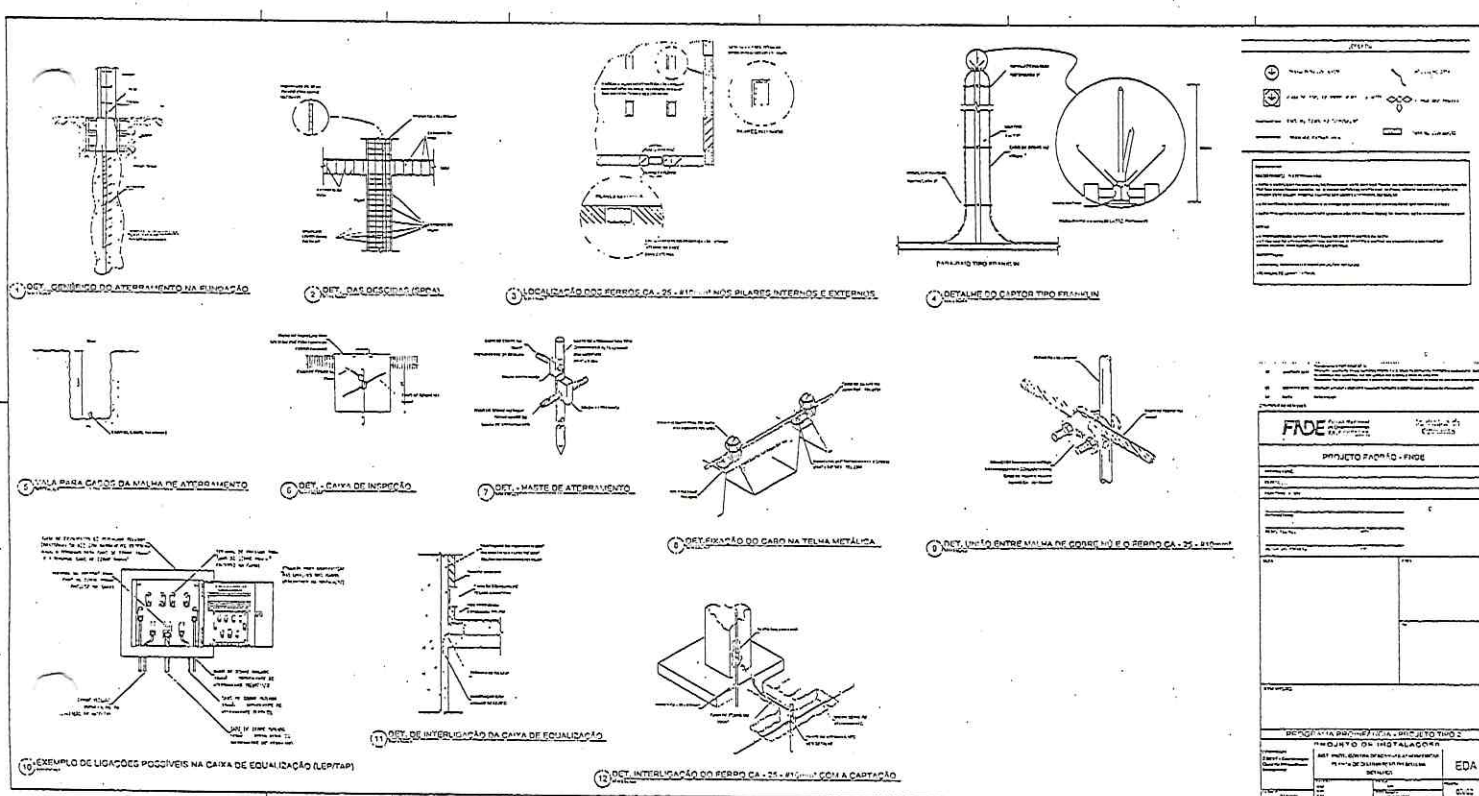

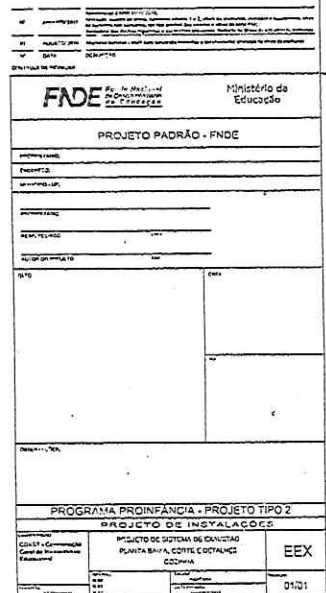

 

14110
 14111
 1451


FADE
Fundação Nacional
de Desenvolvimento
da Educação

Ministério da
Educação


PROJETO PADRÃO - FNDE

[illegible]


PROGRAMA PROINFÂNCIA - PROJETO TIPO 2
PROJETO DE INSTALAÇÕES


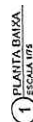[illegible][illegible]

FADE Fundação Nacional de Desenvolvimento da Educação

PROJETO PADRÃO - FNDE





REMARKS:

PROGRAMA PROINFÂNCIA - PROJETO TIPO 2

10-11-12	PROJETO DE INSTALAÇÕES	REDE DE ÁGUA FRIA
----------	------------------------	-------------------


PLANTA BAIXA DO TERREO


[illegible]



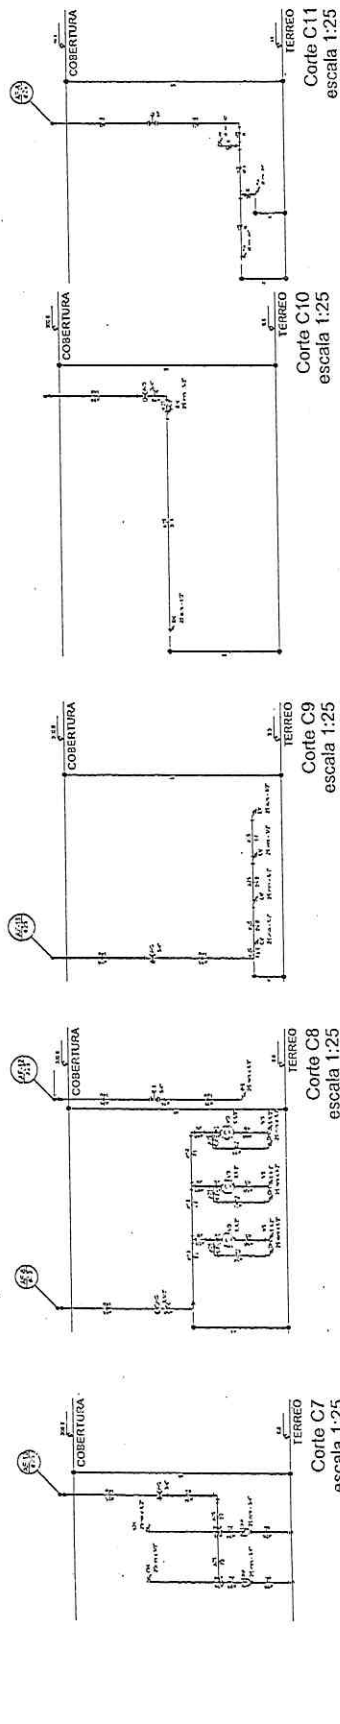




