



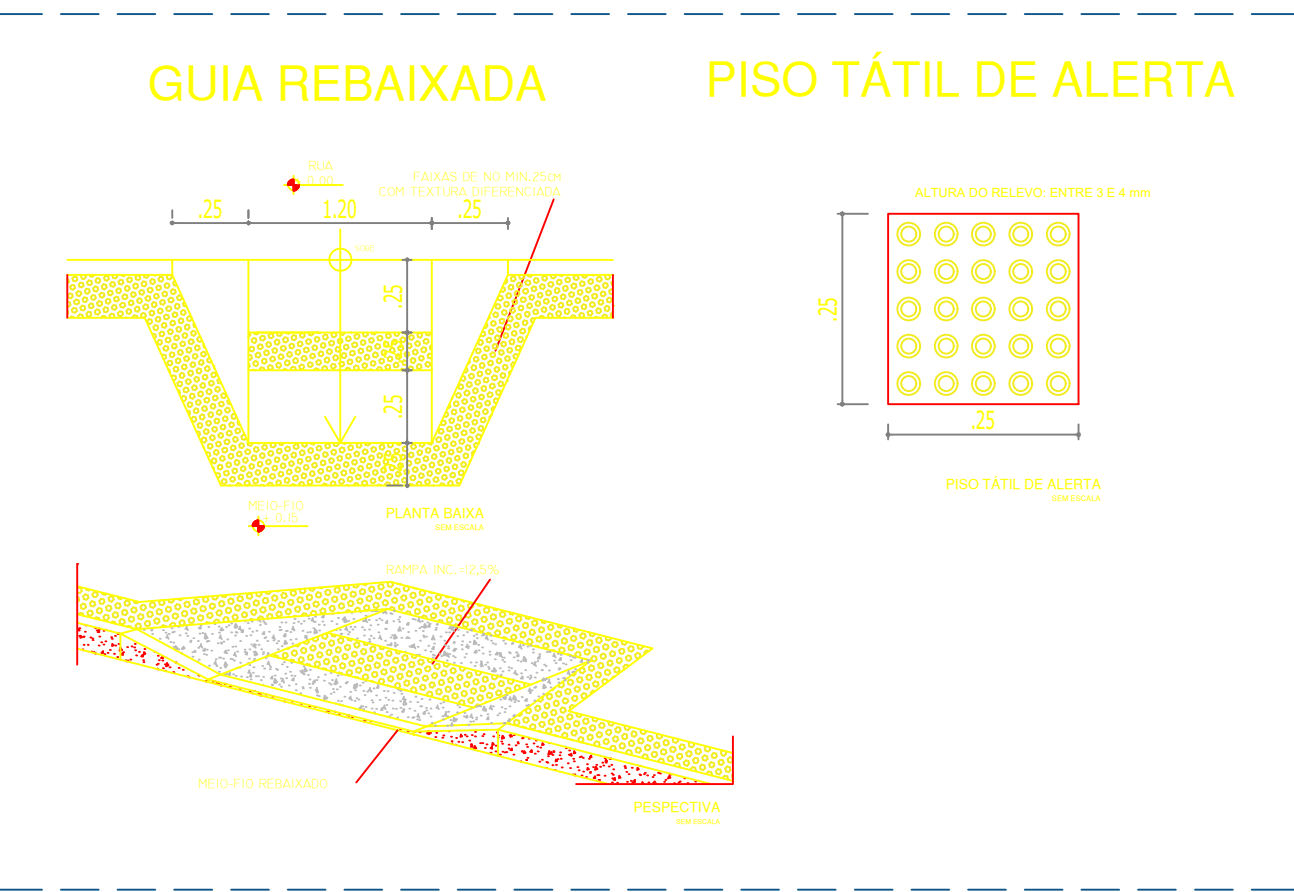

ITENS DO PAISAGISMO DO JARDIM - MEMORIAL DESCRITIVO		
TIPO	UNIDADE	
PISO TÁTIL	36,50 m²	
PISO INTERTRAVADO	195,19 m²	
PISO INTERTRAVADO	122,30 m²	
PISO CASCALHINHO	2,87 m²	
PALMEIRA IMPERIAL	04 UN	
PALMEIRA COCA	09 UN	
MINILACRE	150 UN	
BANCO DE MADEIRA	12 UN	
GRANITO BRANCO SIENA	2,66 m²	
IPÊ AMARELO	01 UN	
ENTRADA DE ENERGIA	01 UN	
LUMINÁRIA DE PISO	04 UN	
POSTE	03 UN	

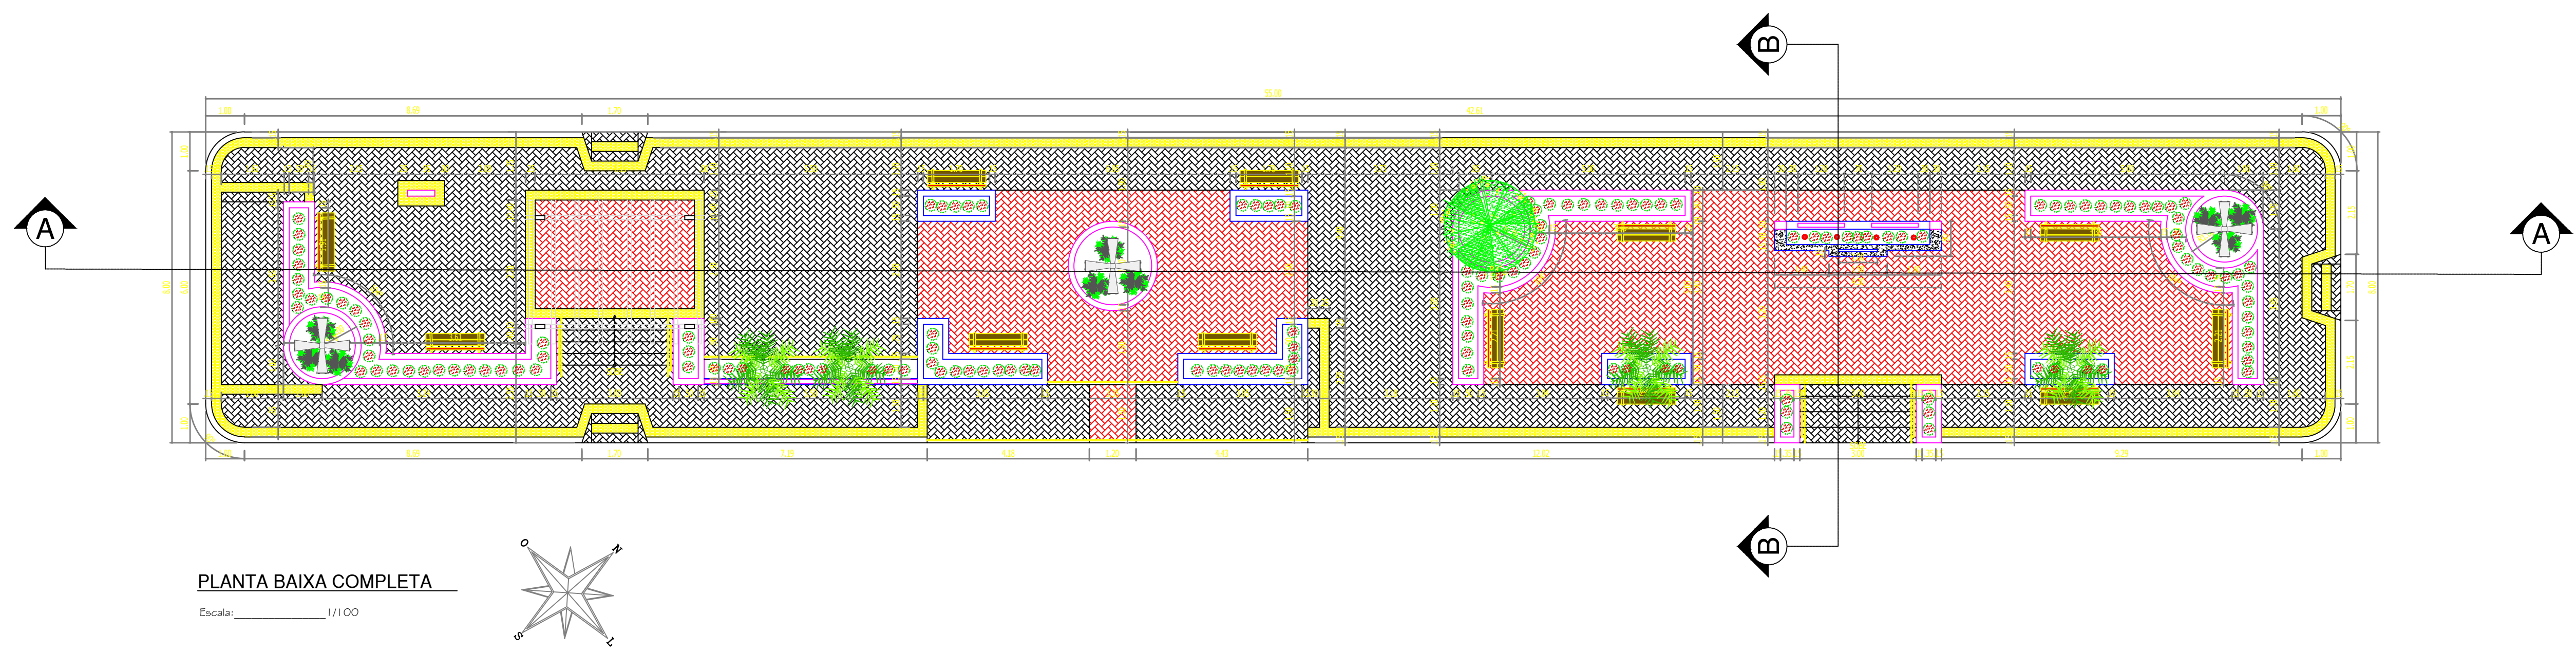