
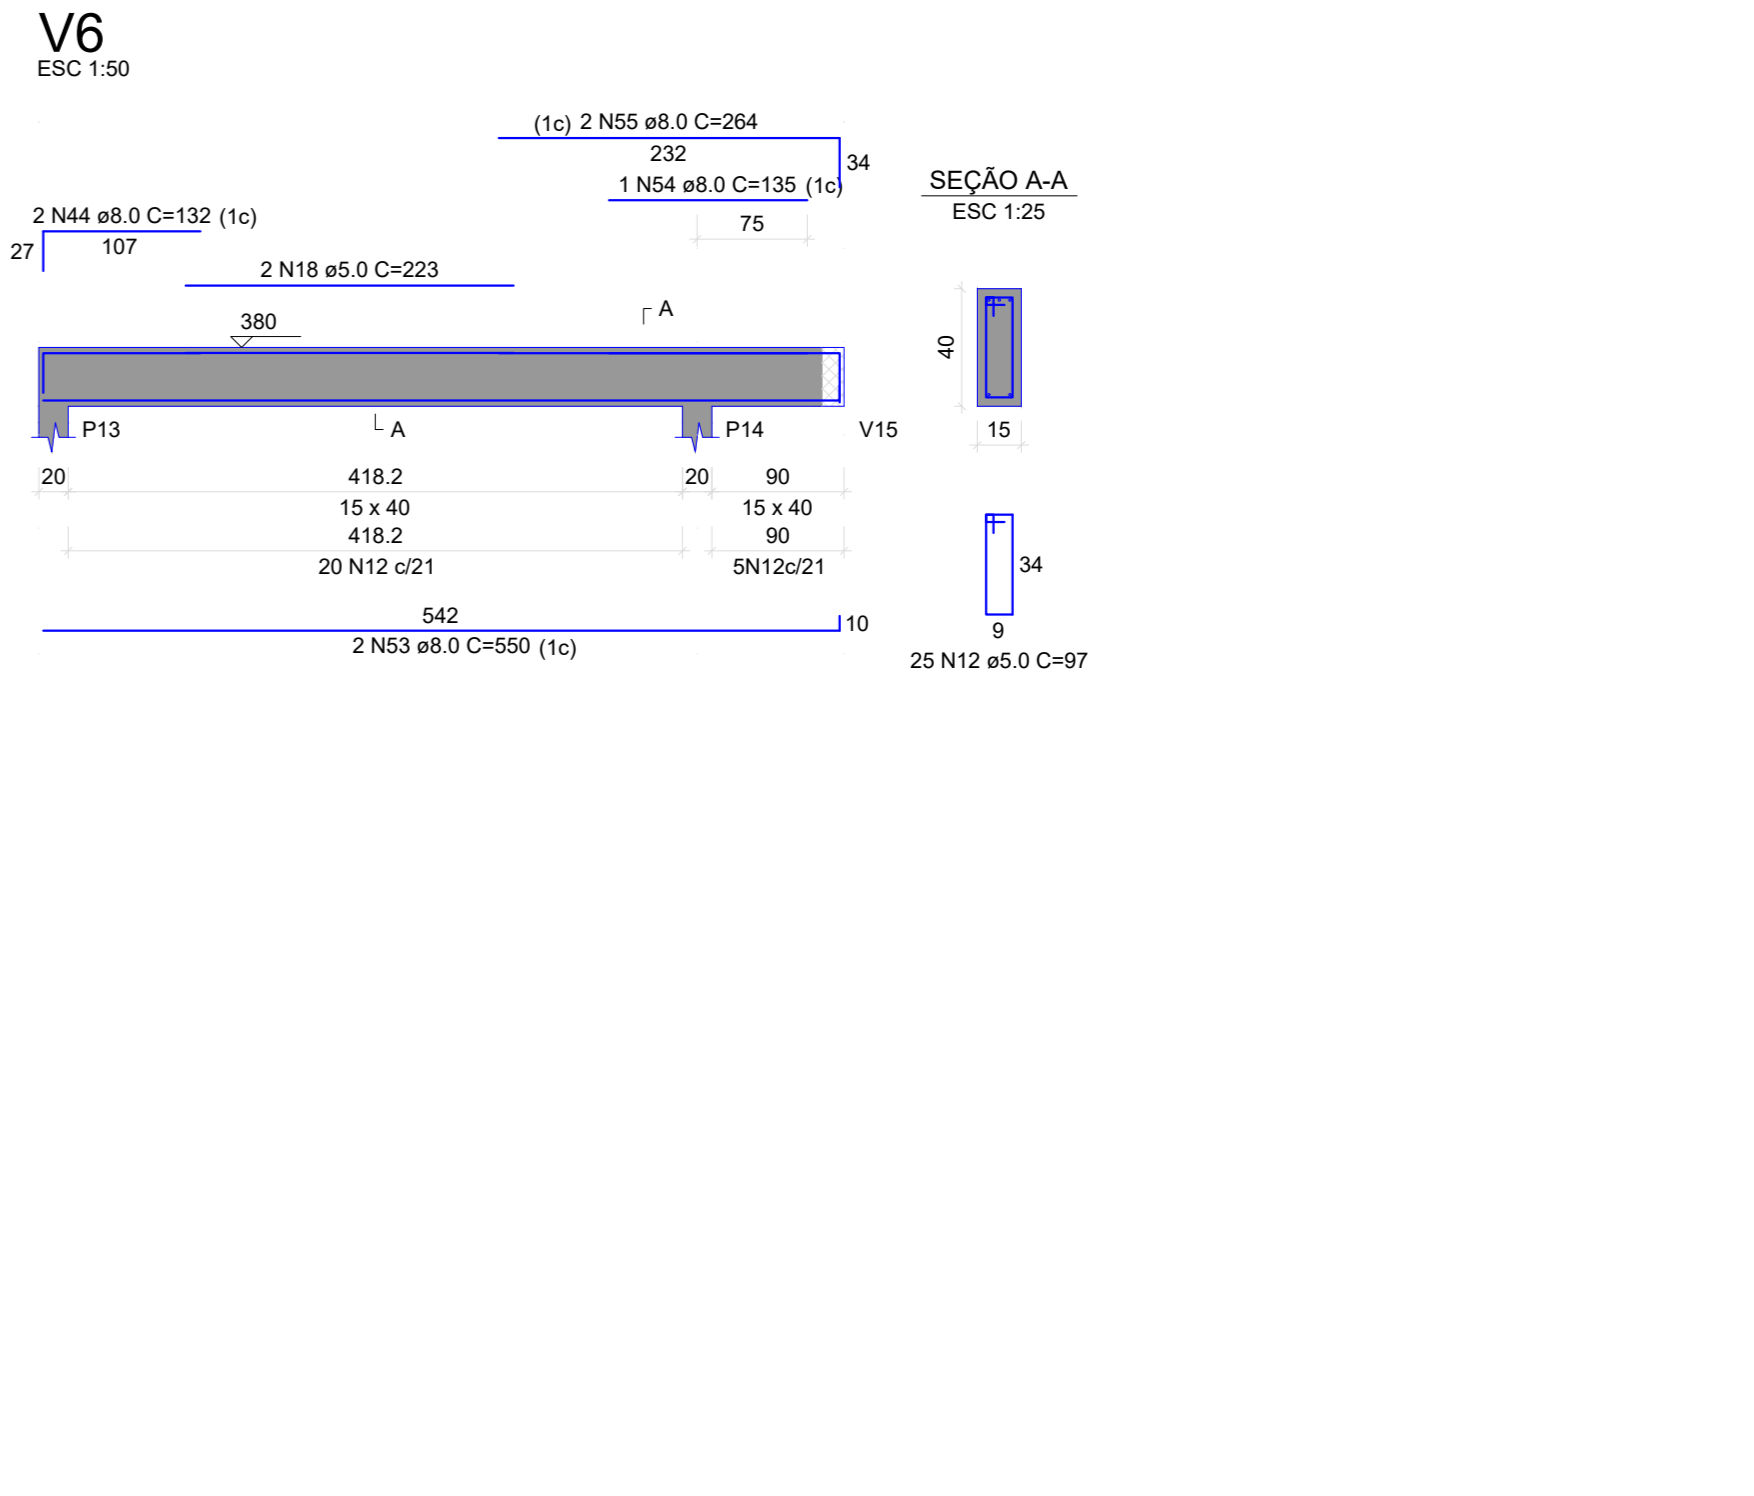












RELAÇÃO DO AÇO


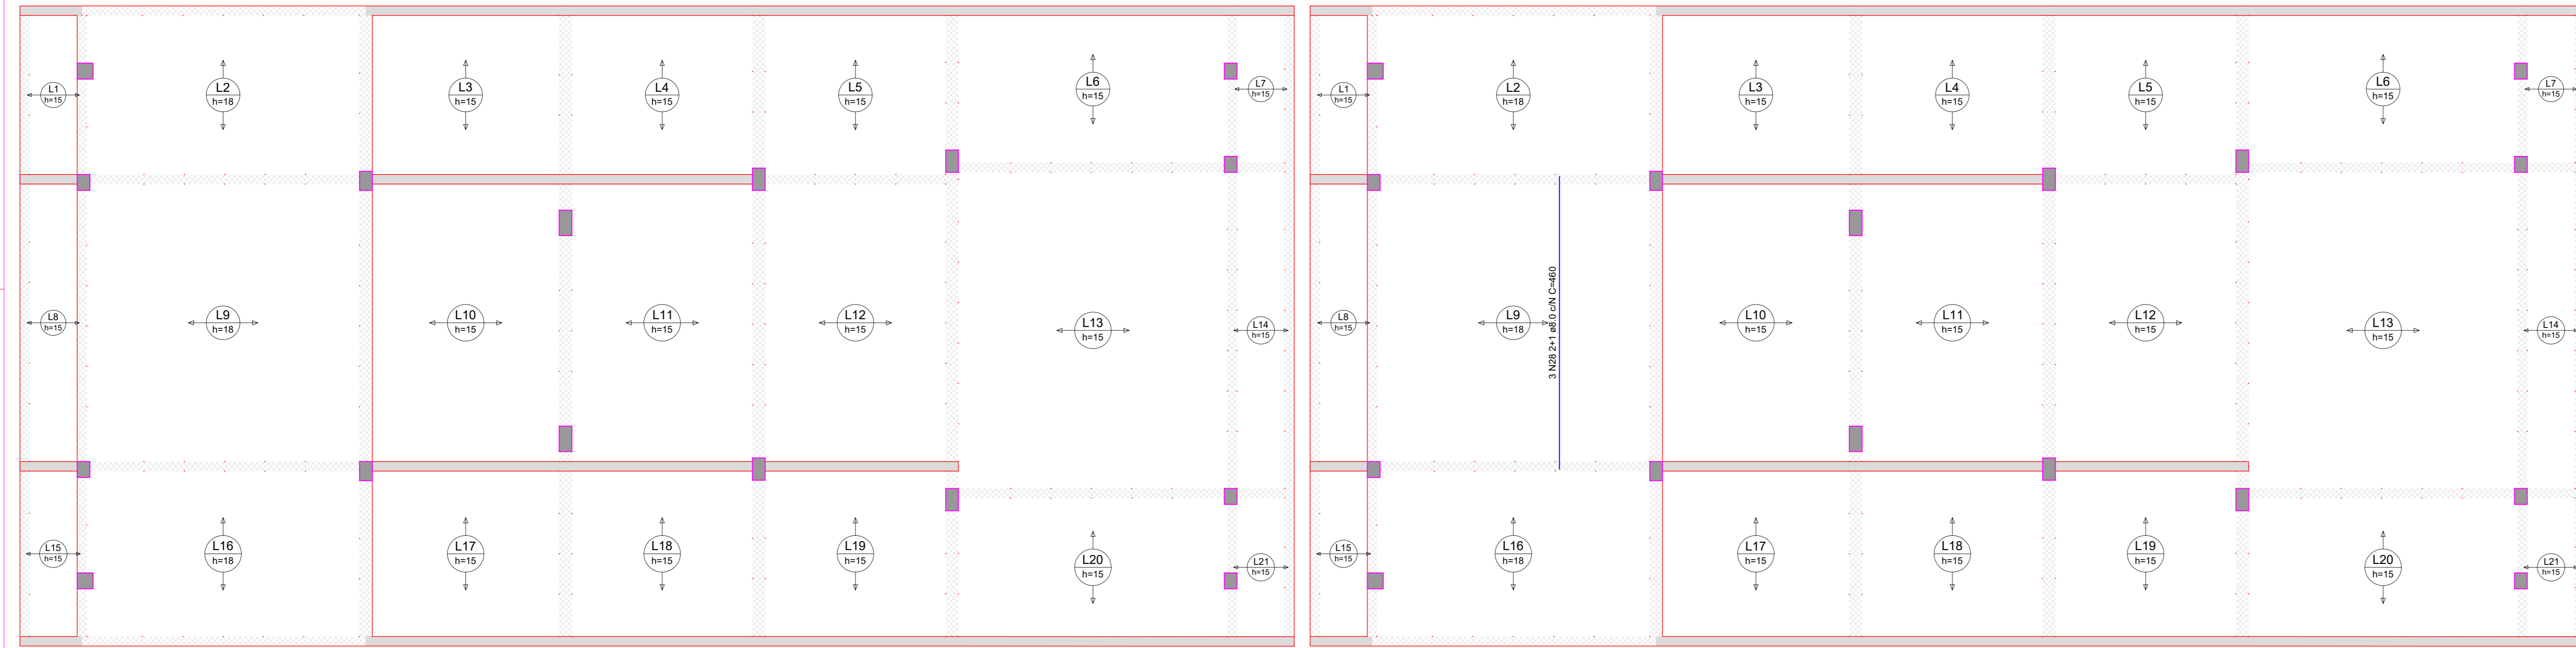

Armação positiva das lajes do pavimento LJ COBE (Eixo X) escala 1:50

Armação positiva das lajes do pavimento LJ COBE (Eixo Y) escala 1:50

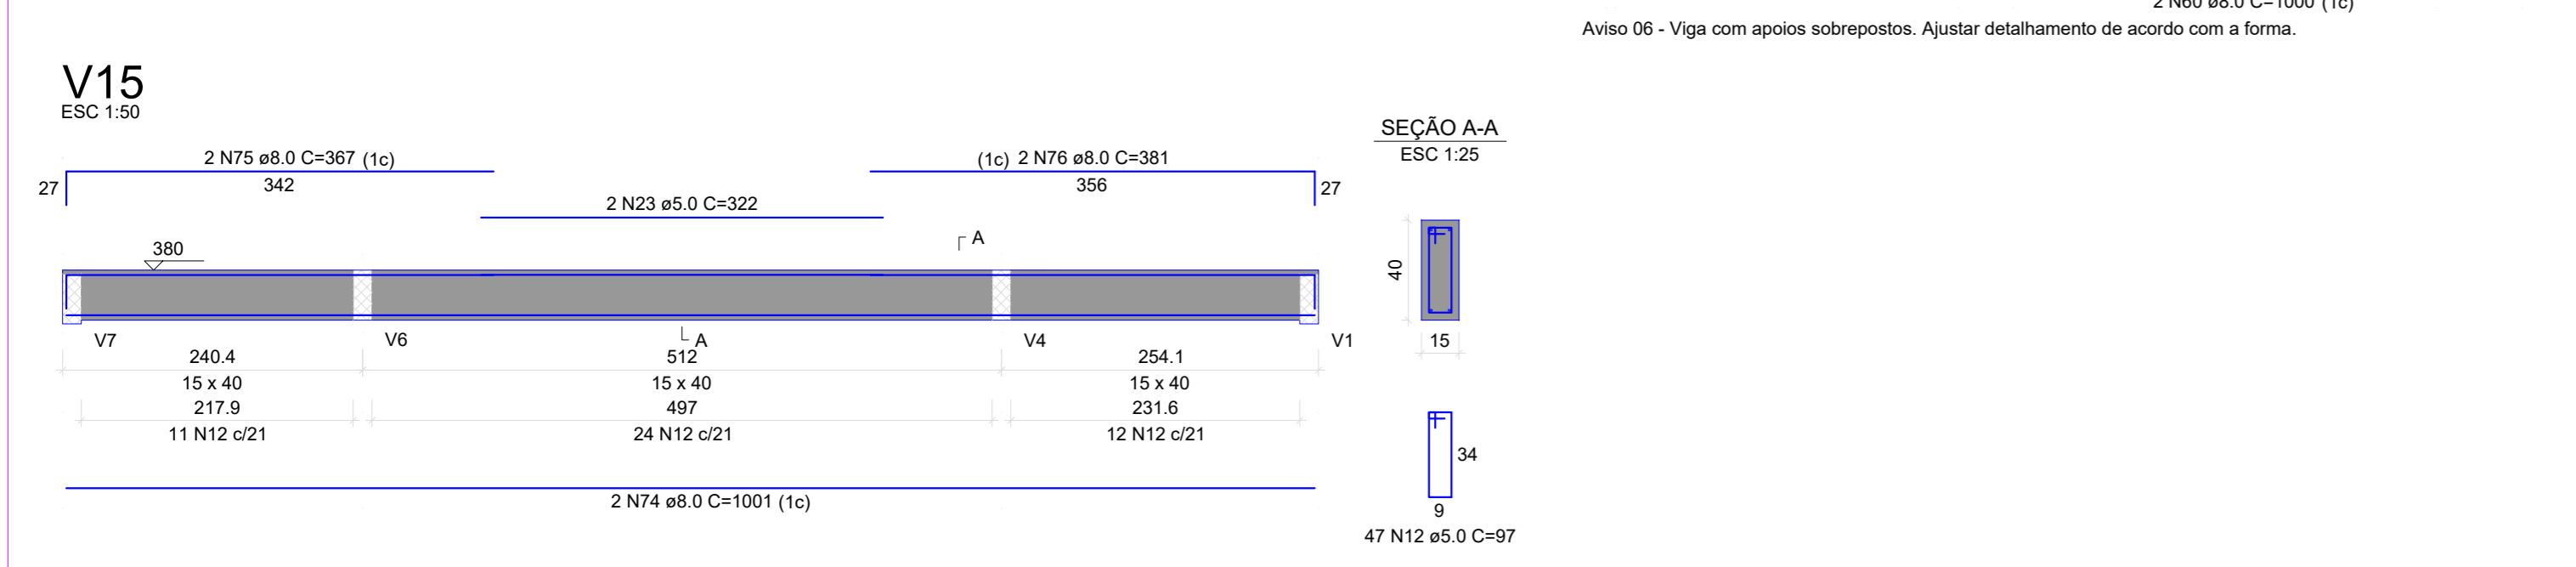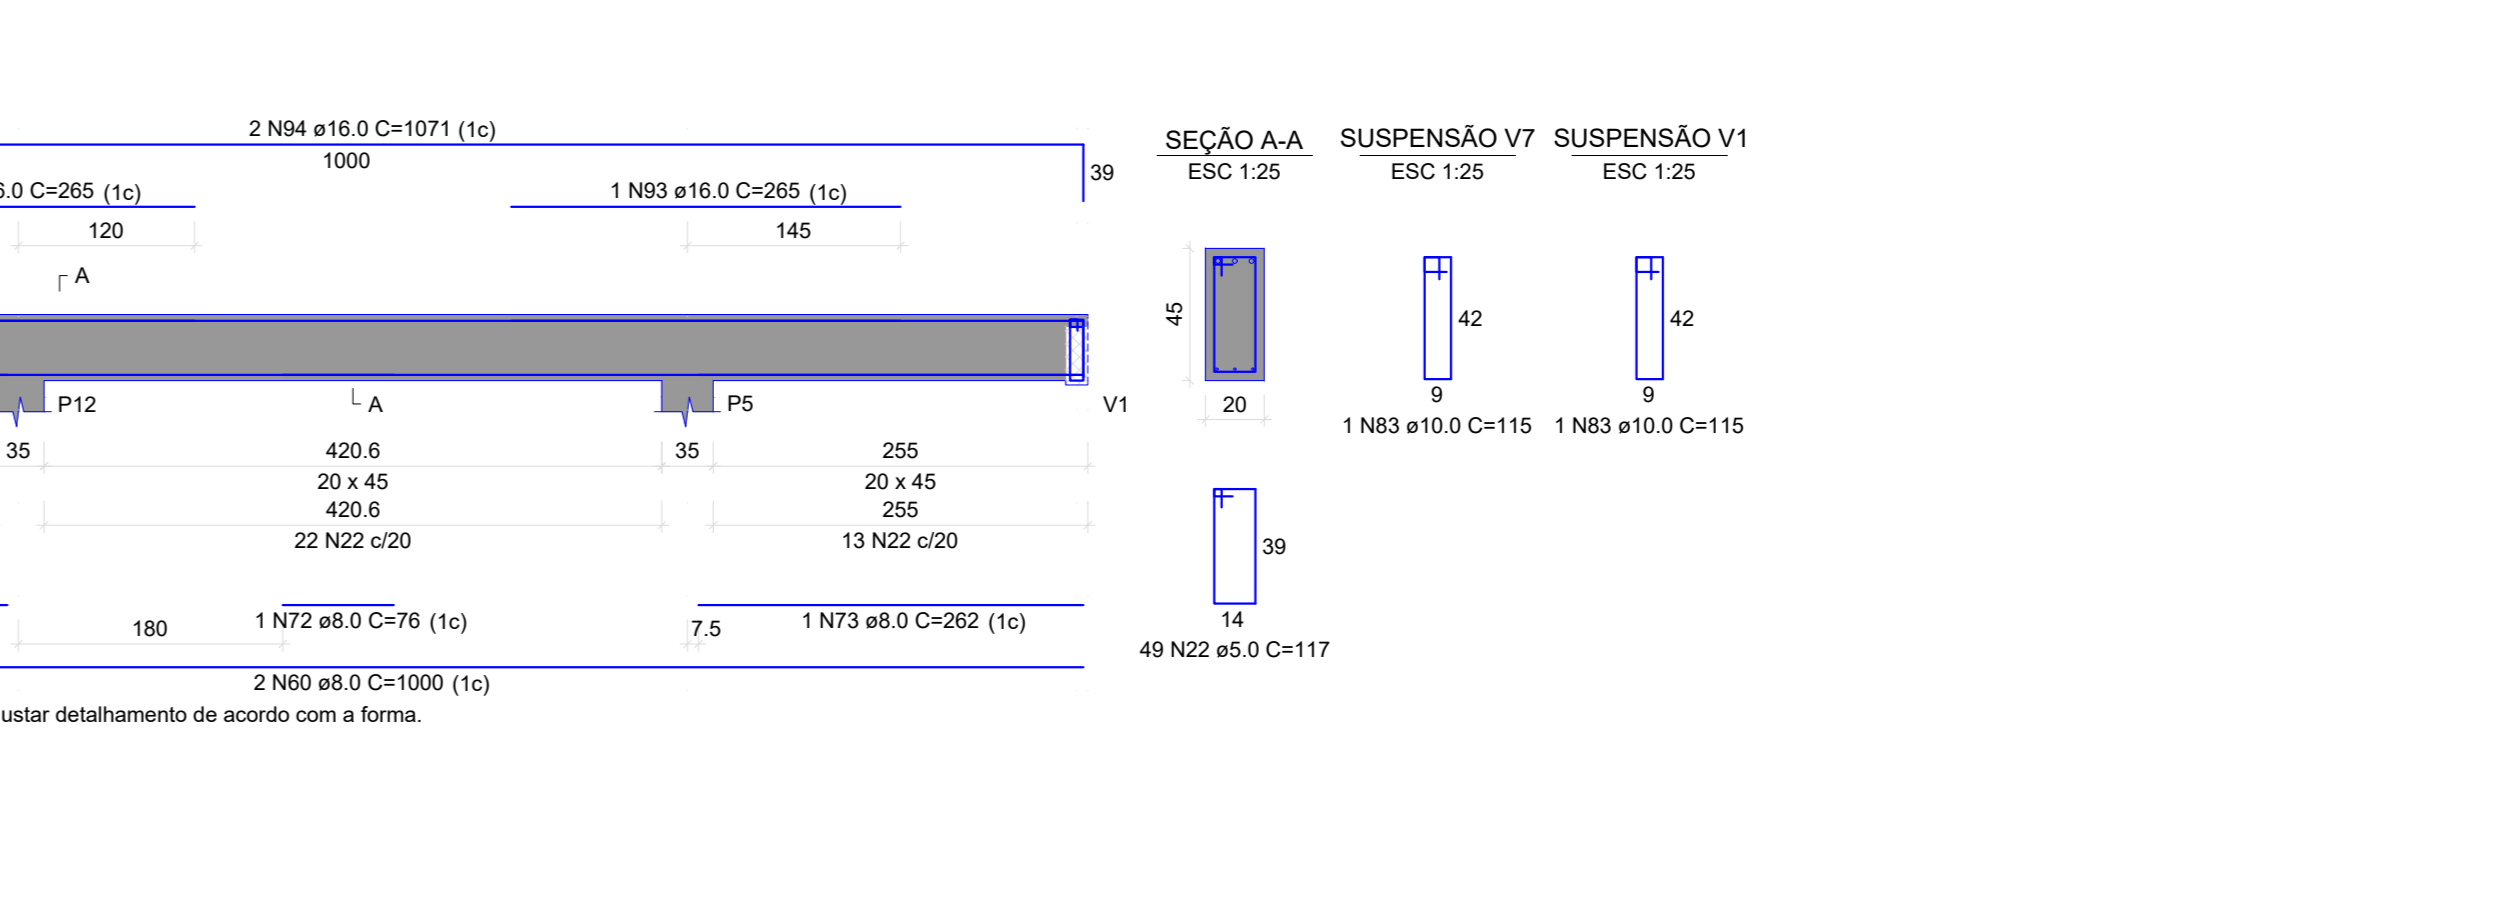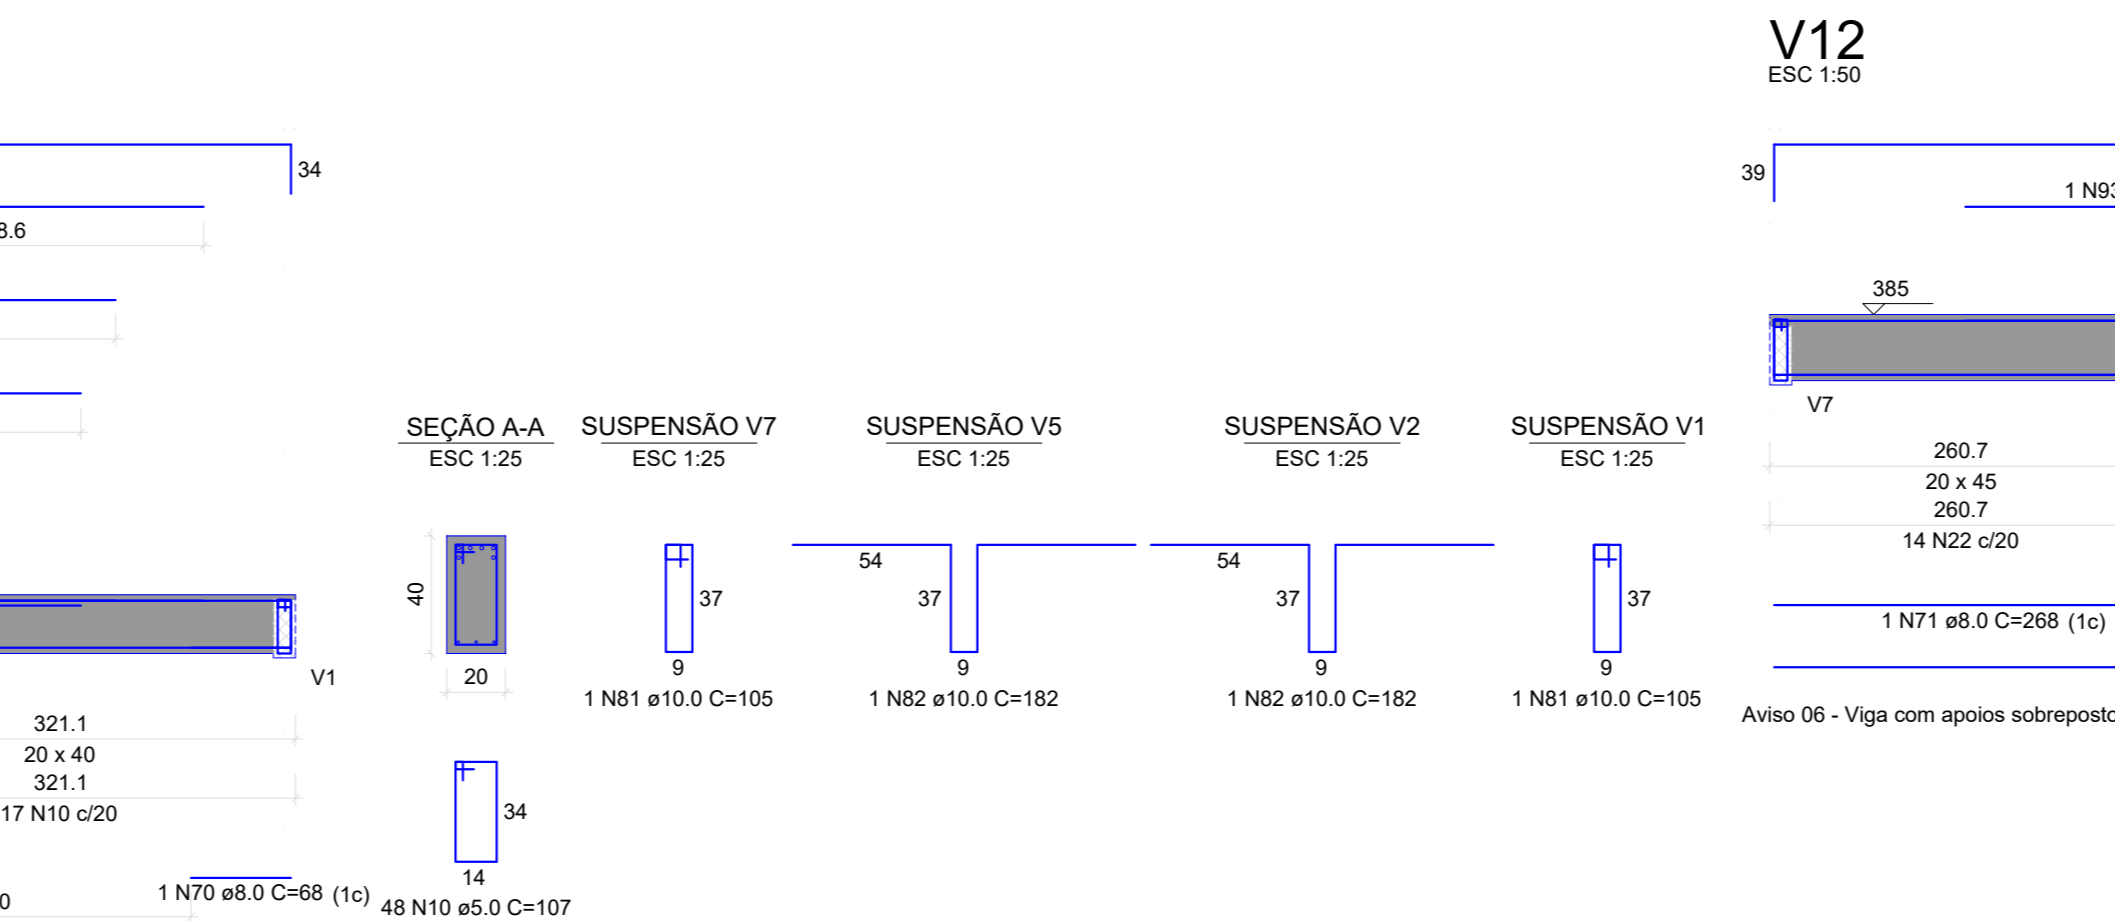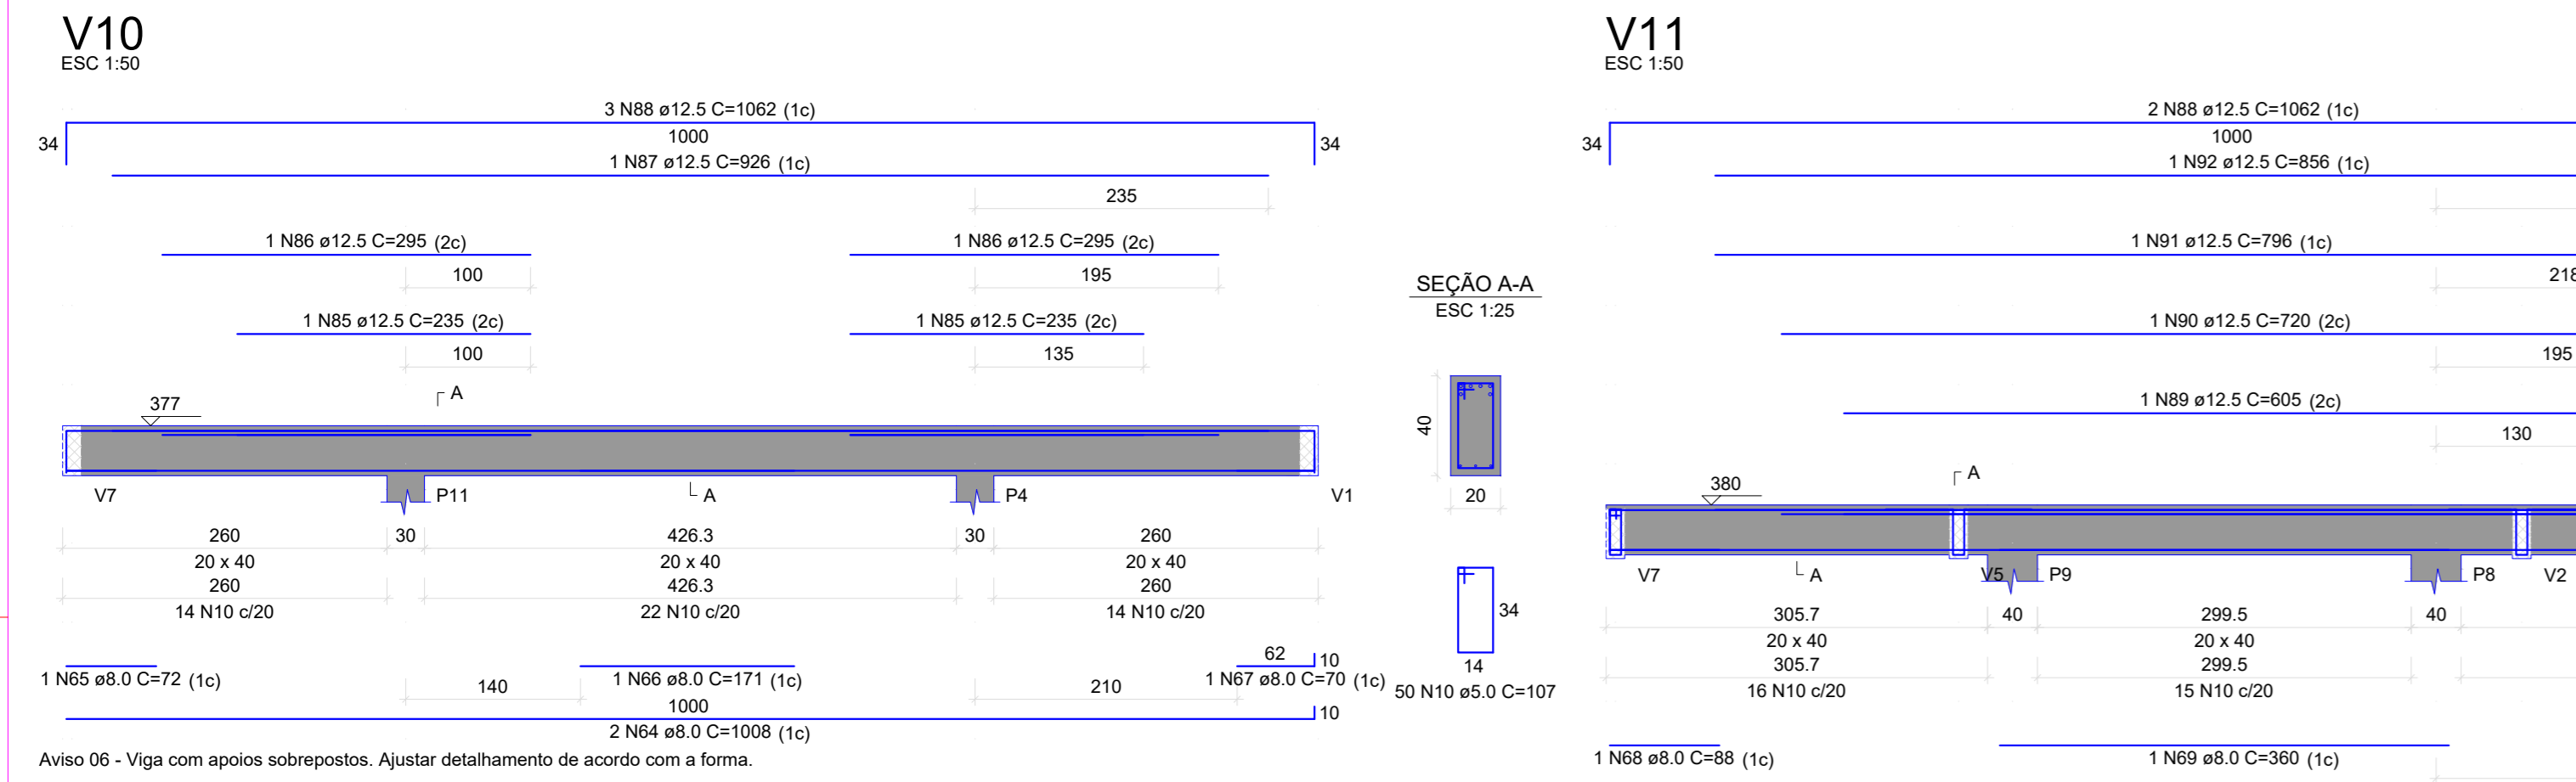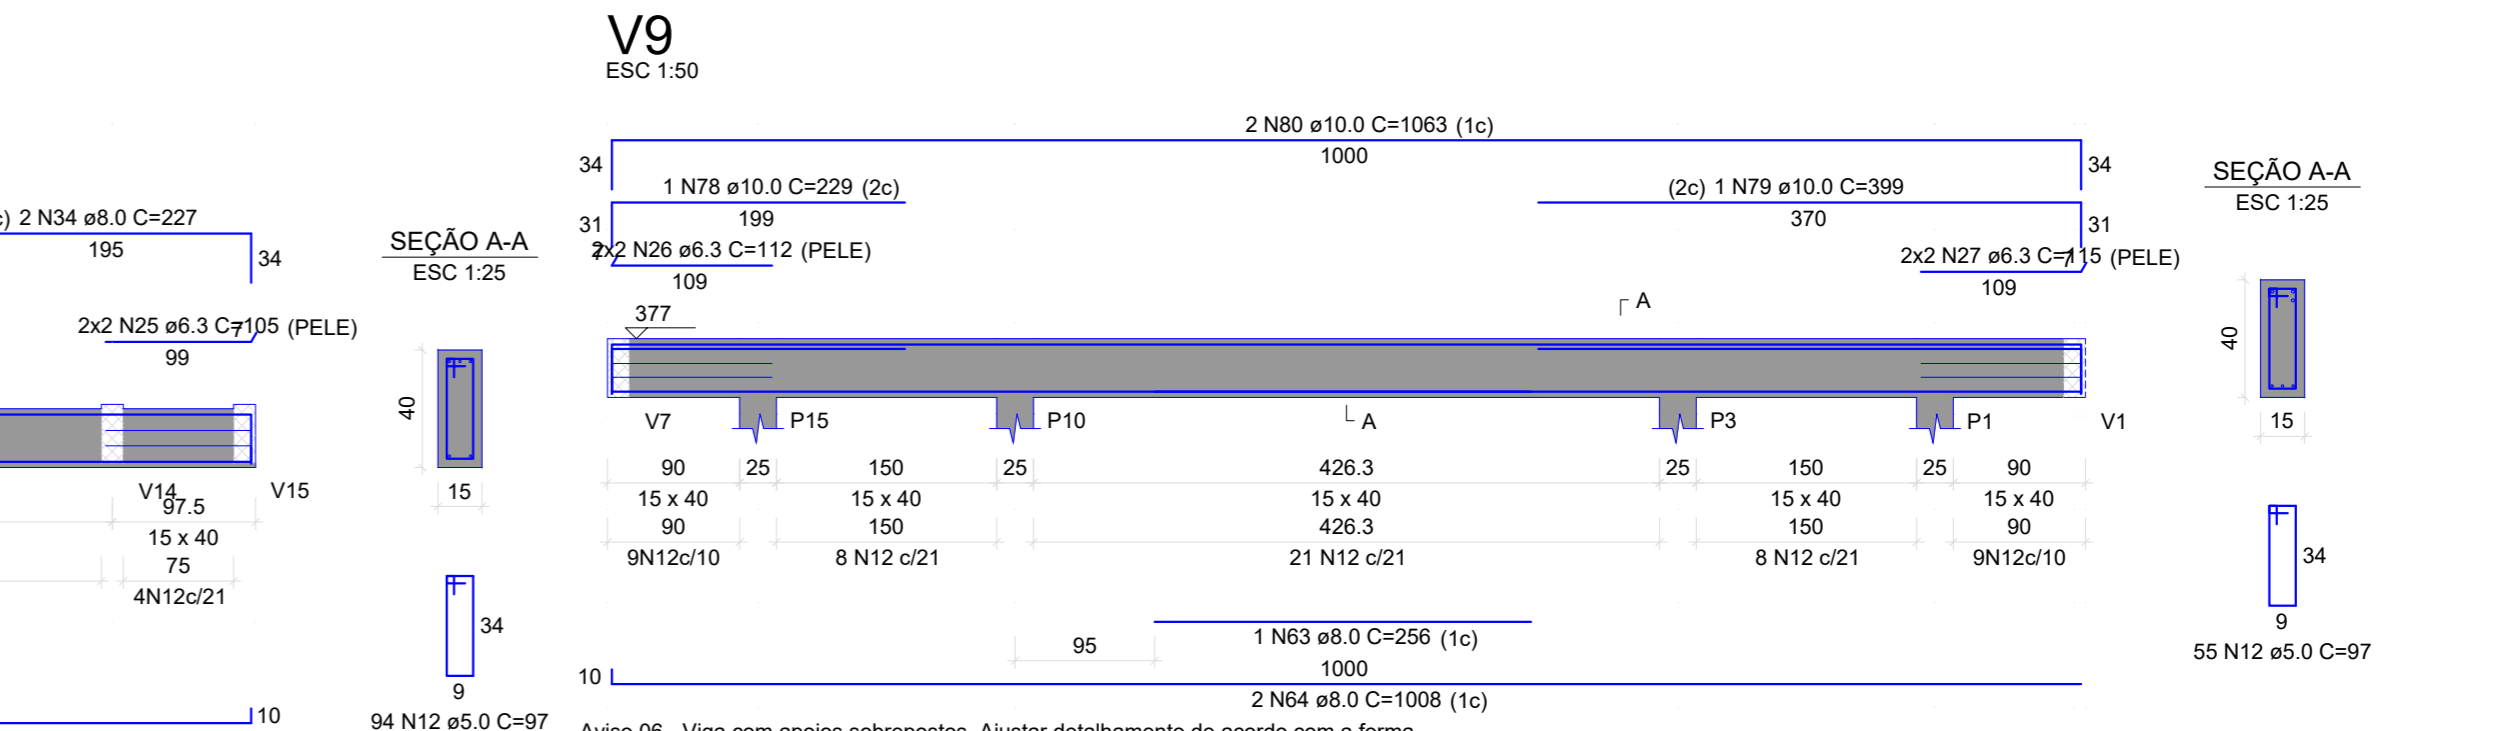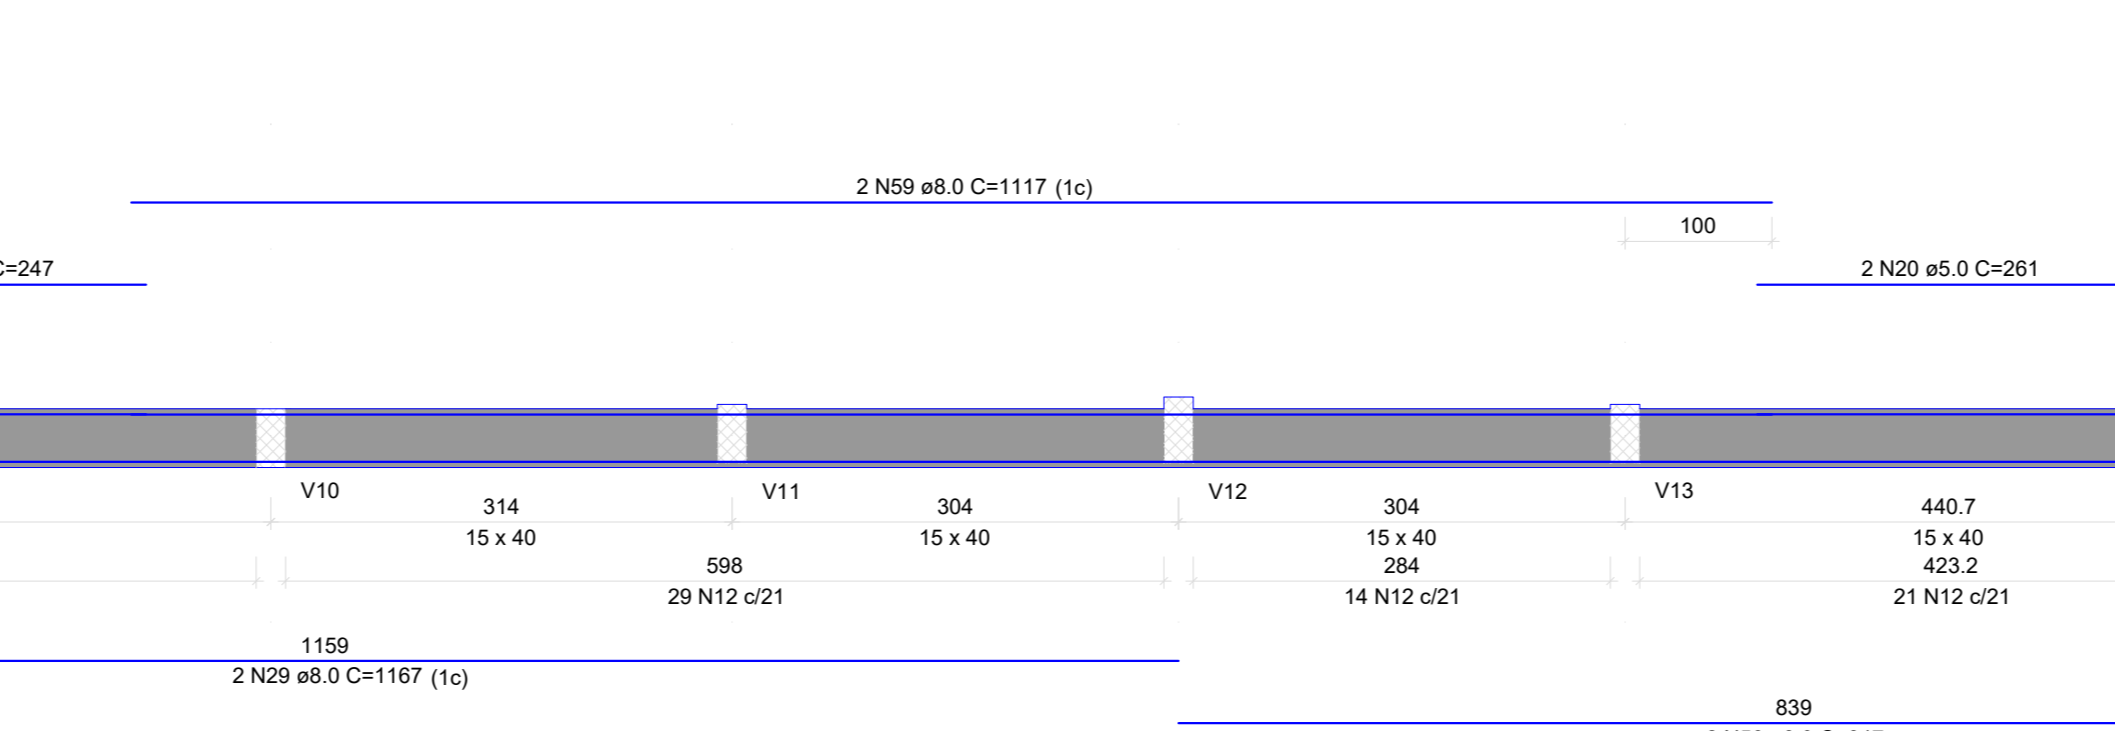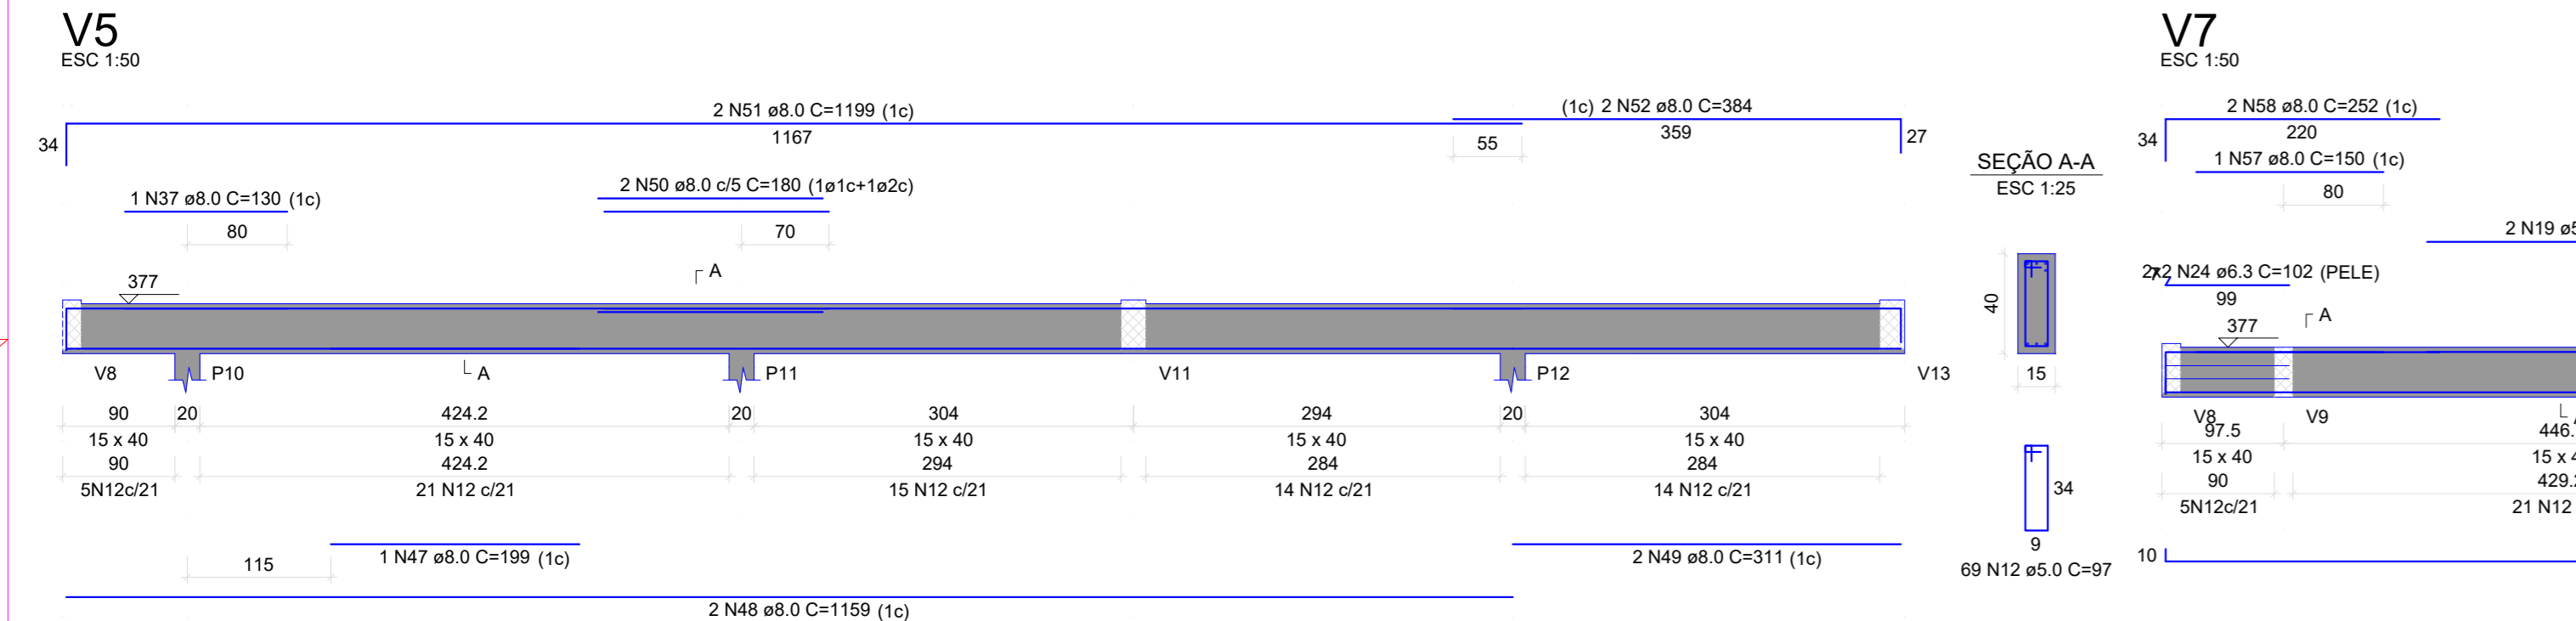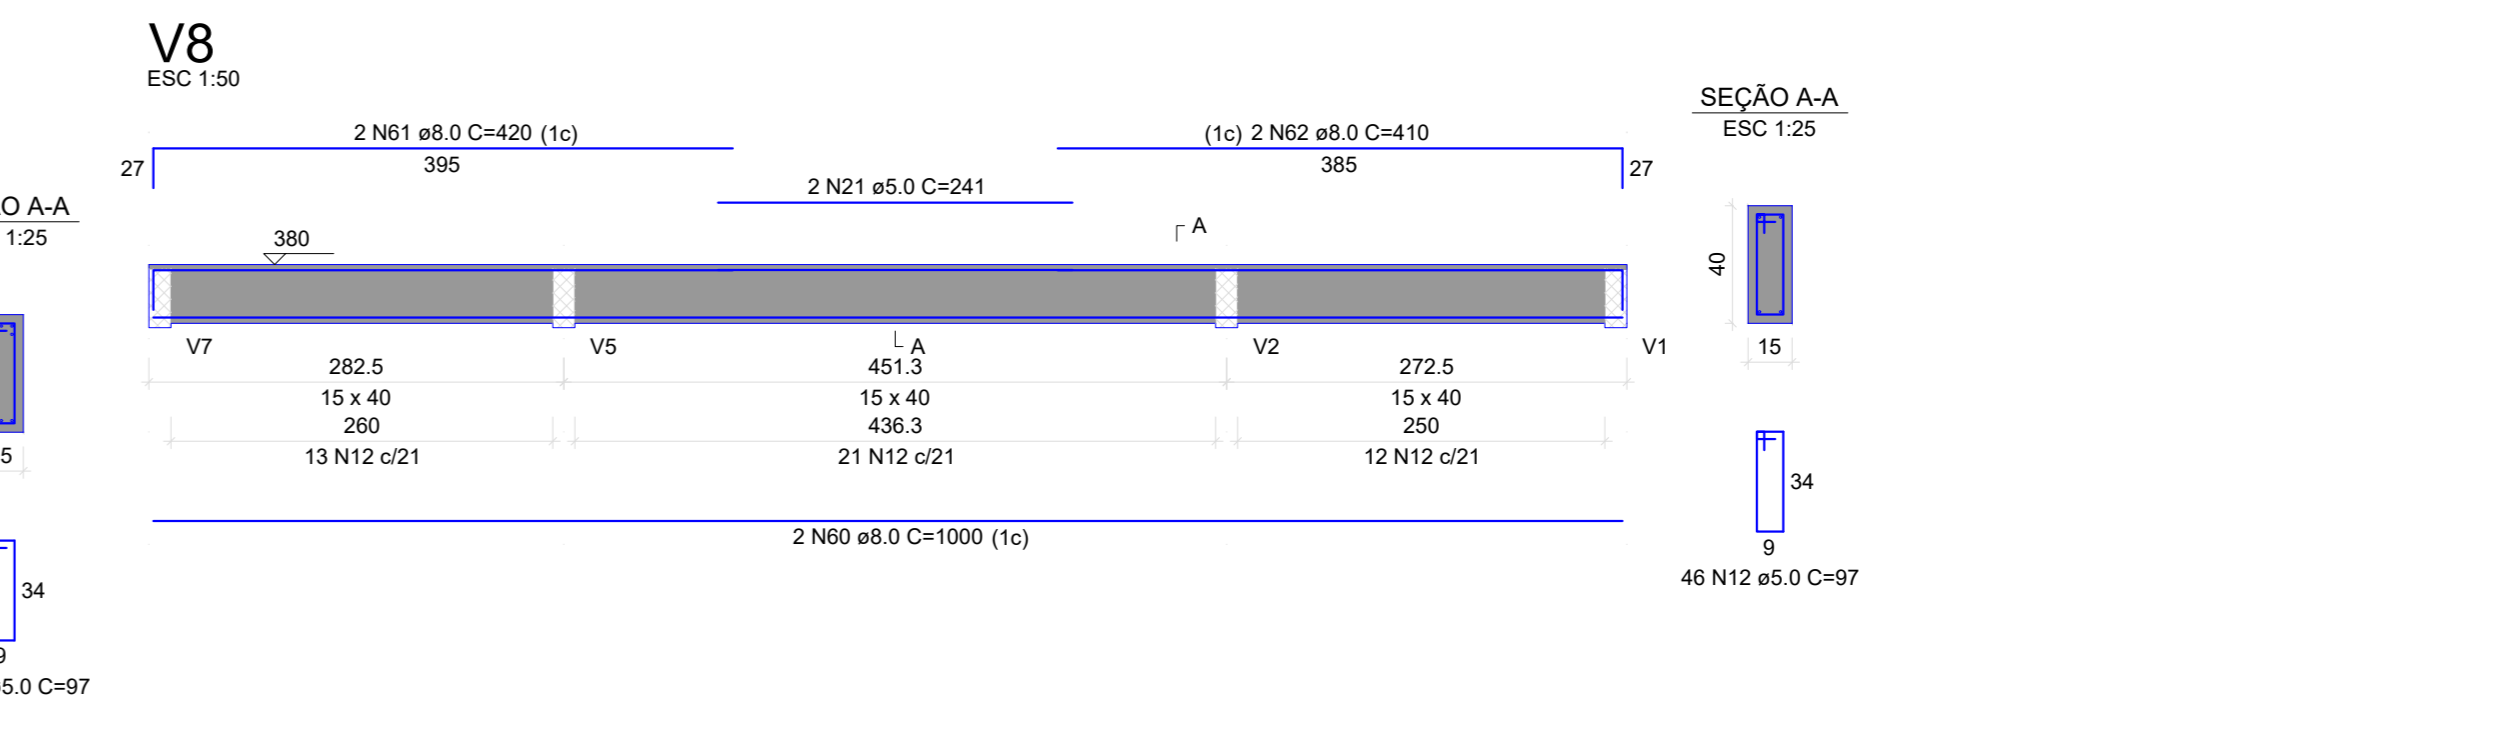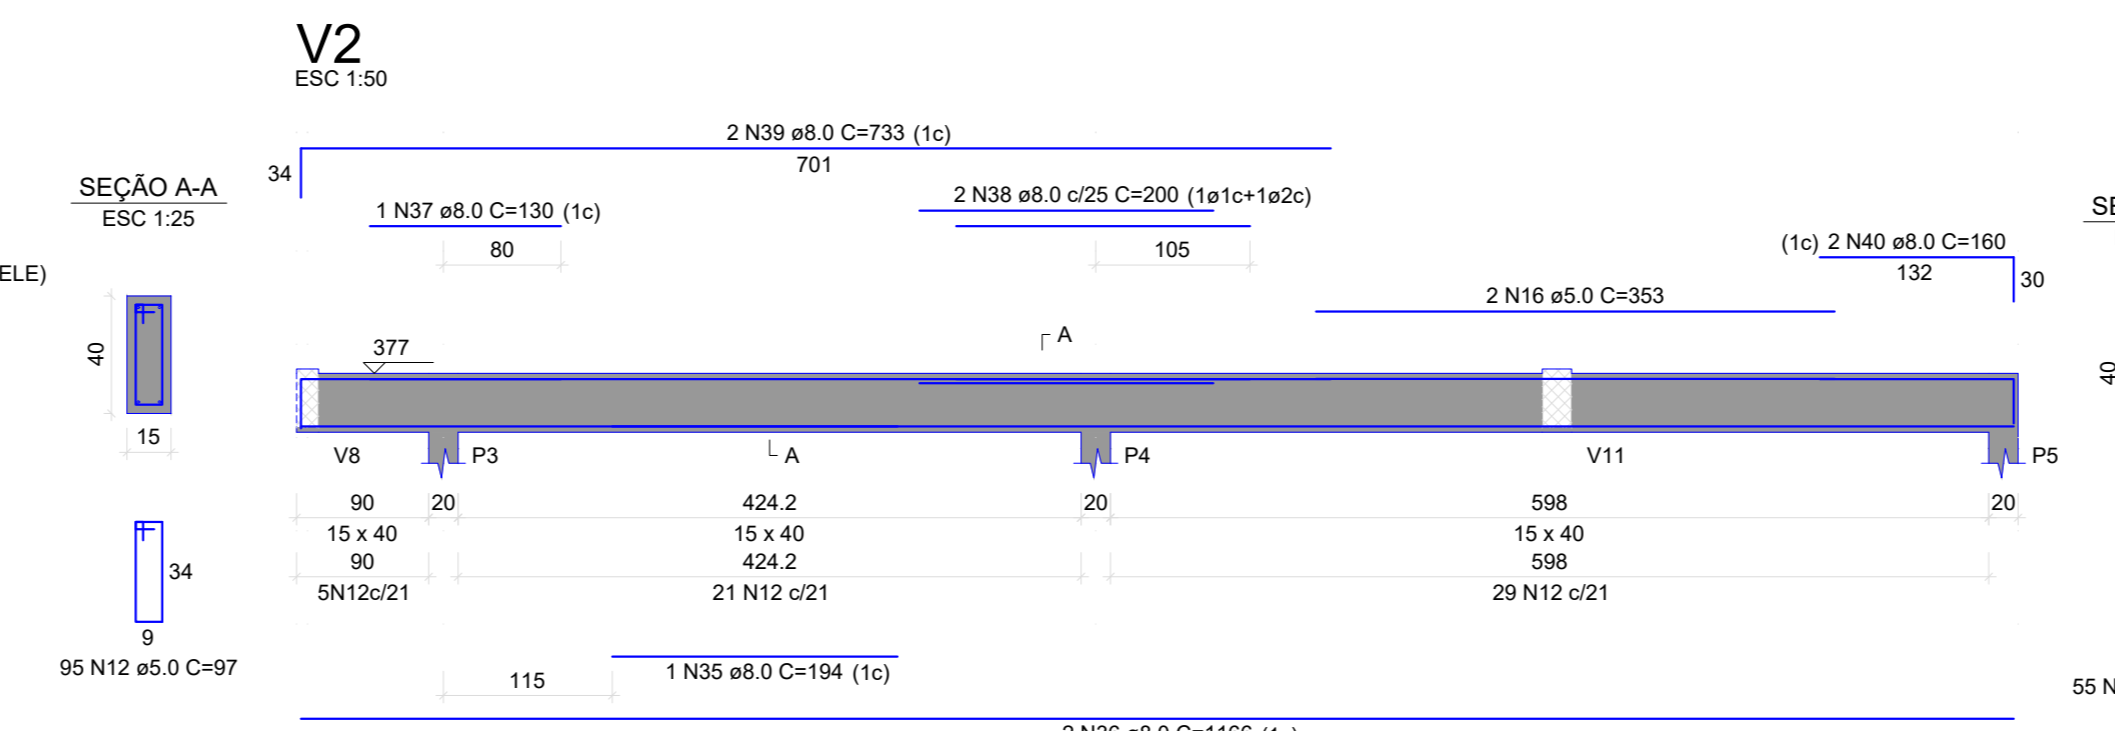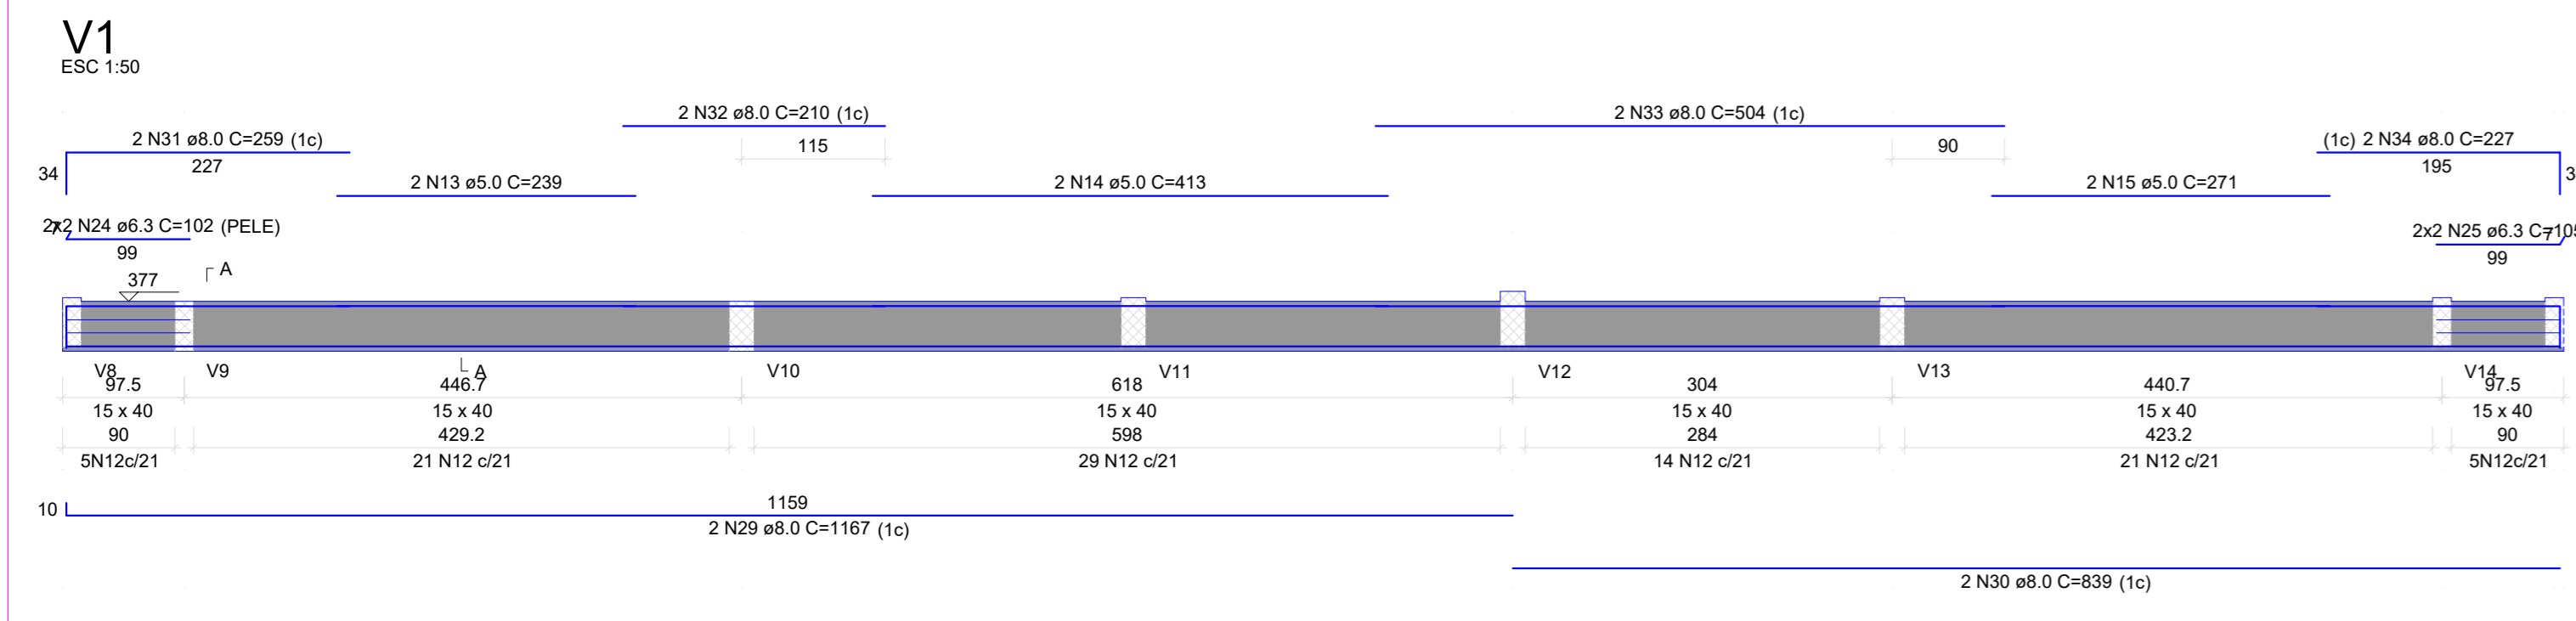

PROJETO DE ESTRUTURA

MEMORIAL BOA ESPERANÇA

LAJE COBERTURA, FORMAS E ARMADURA PILARES

Escala: 1/50

Desenho: [] Revisão: 0

Data: 02/2026

UNIDADE: cm

DESENHO: 01

FOLHA: 02/02