



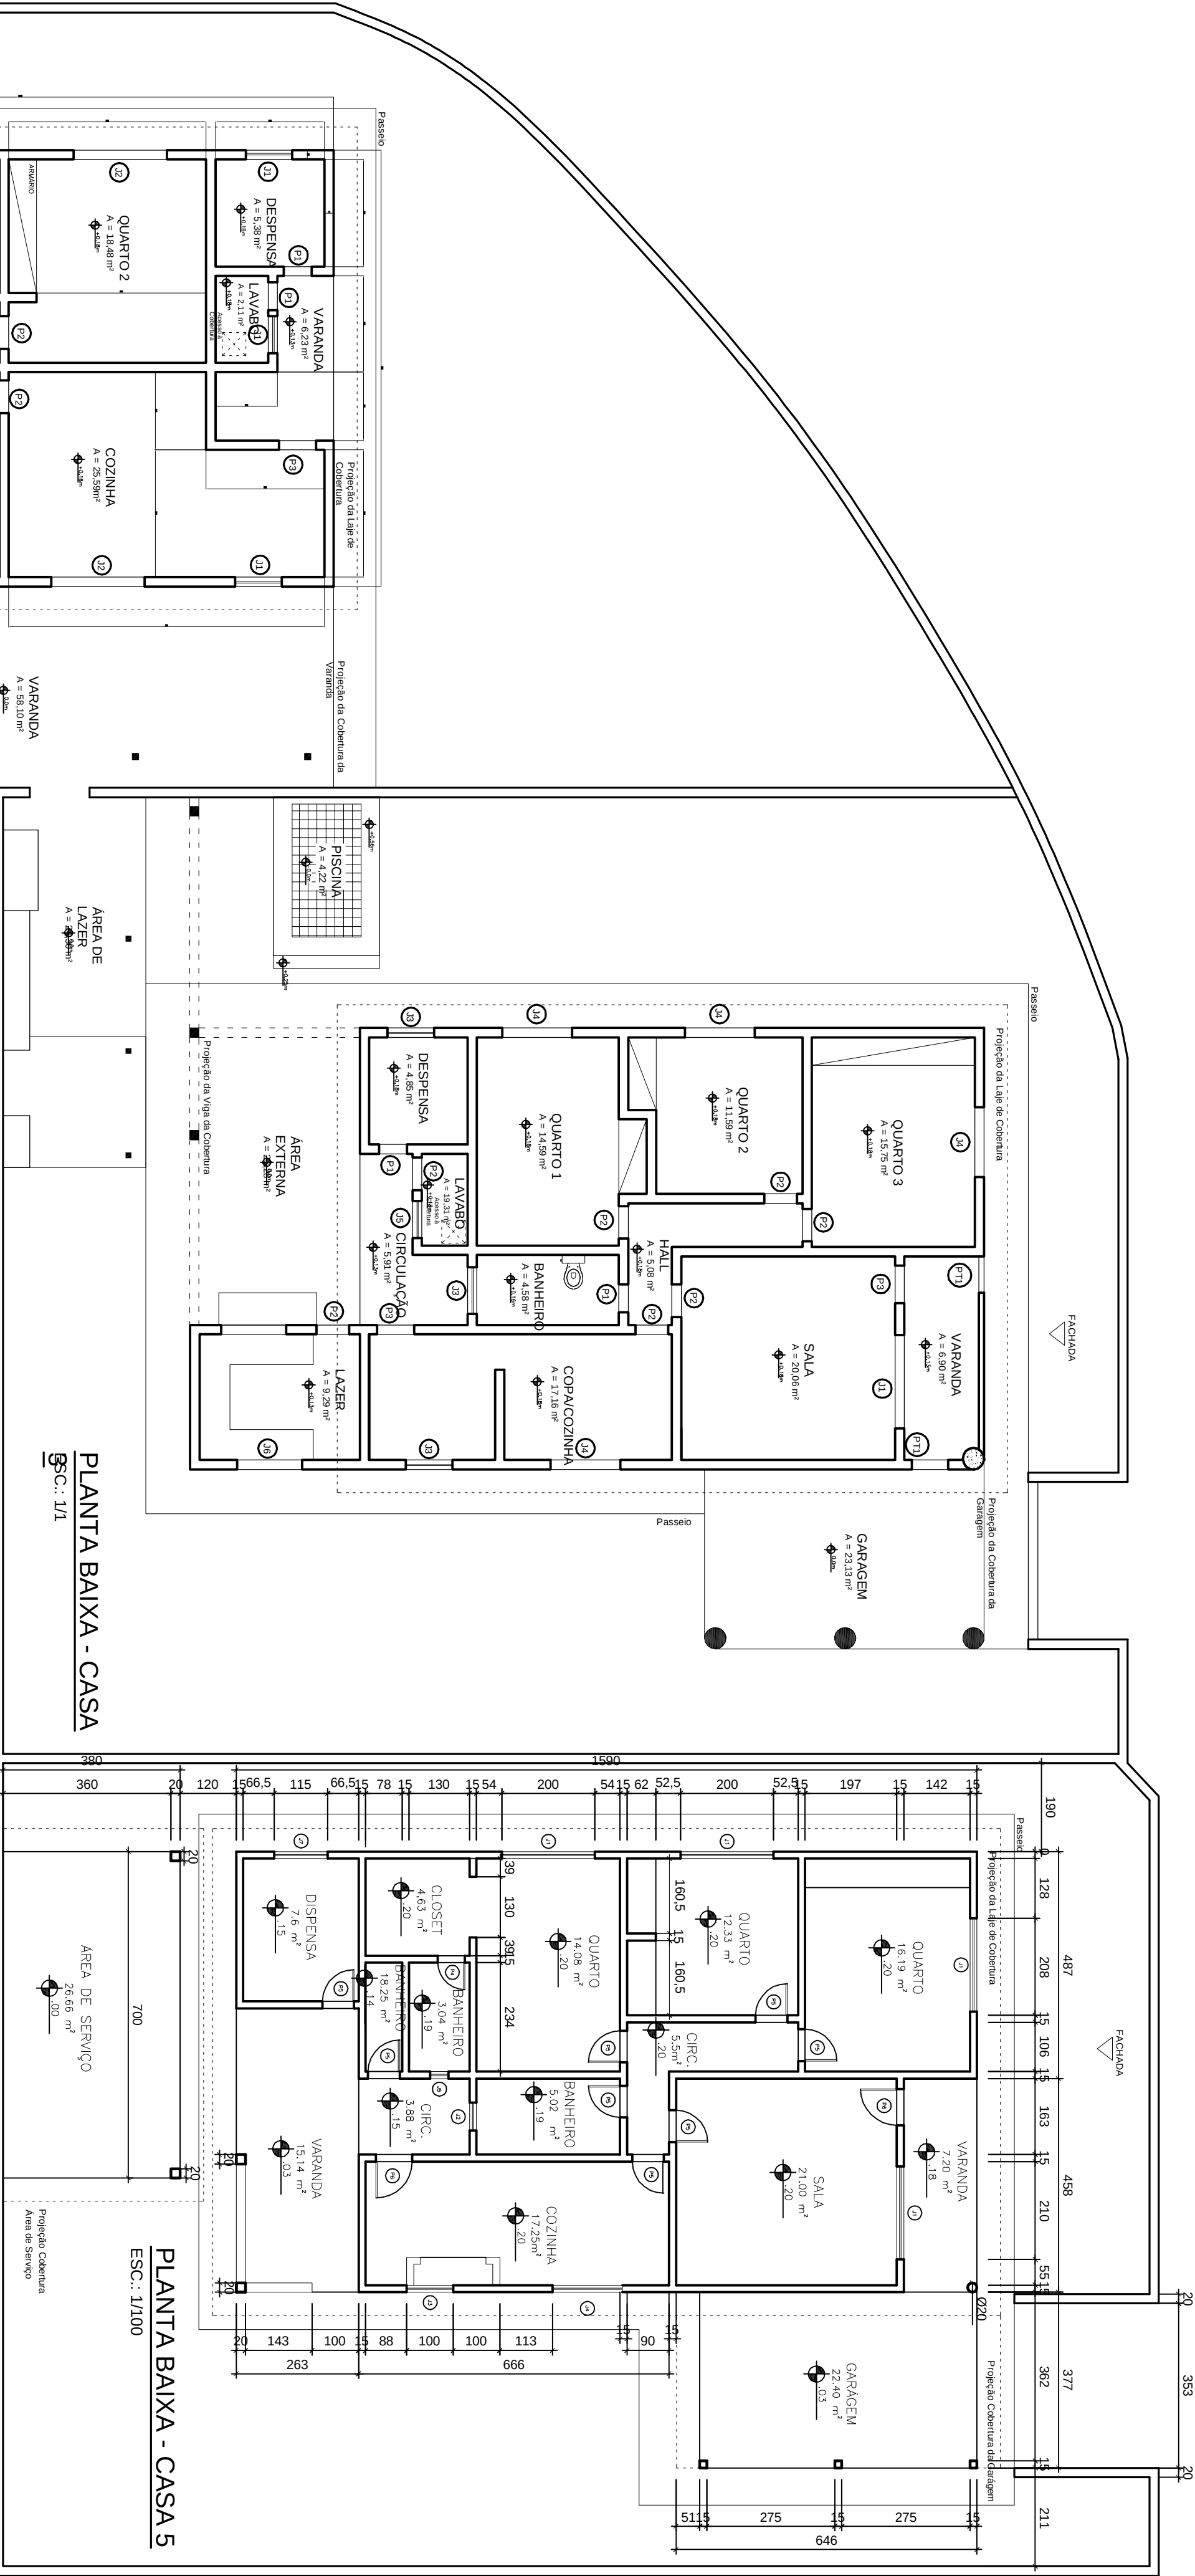


PLANTA BAIXA - CASA 5

ESC.: 1/1

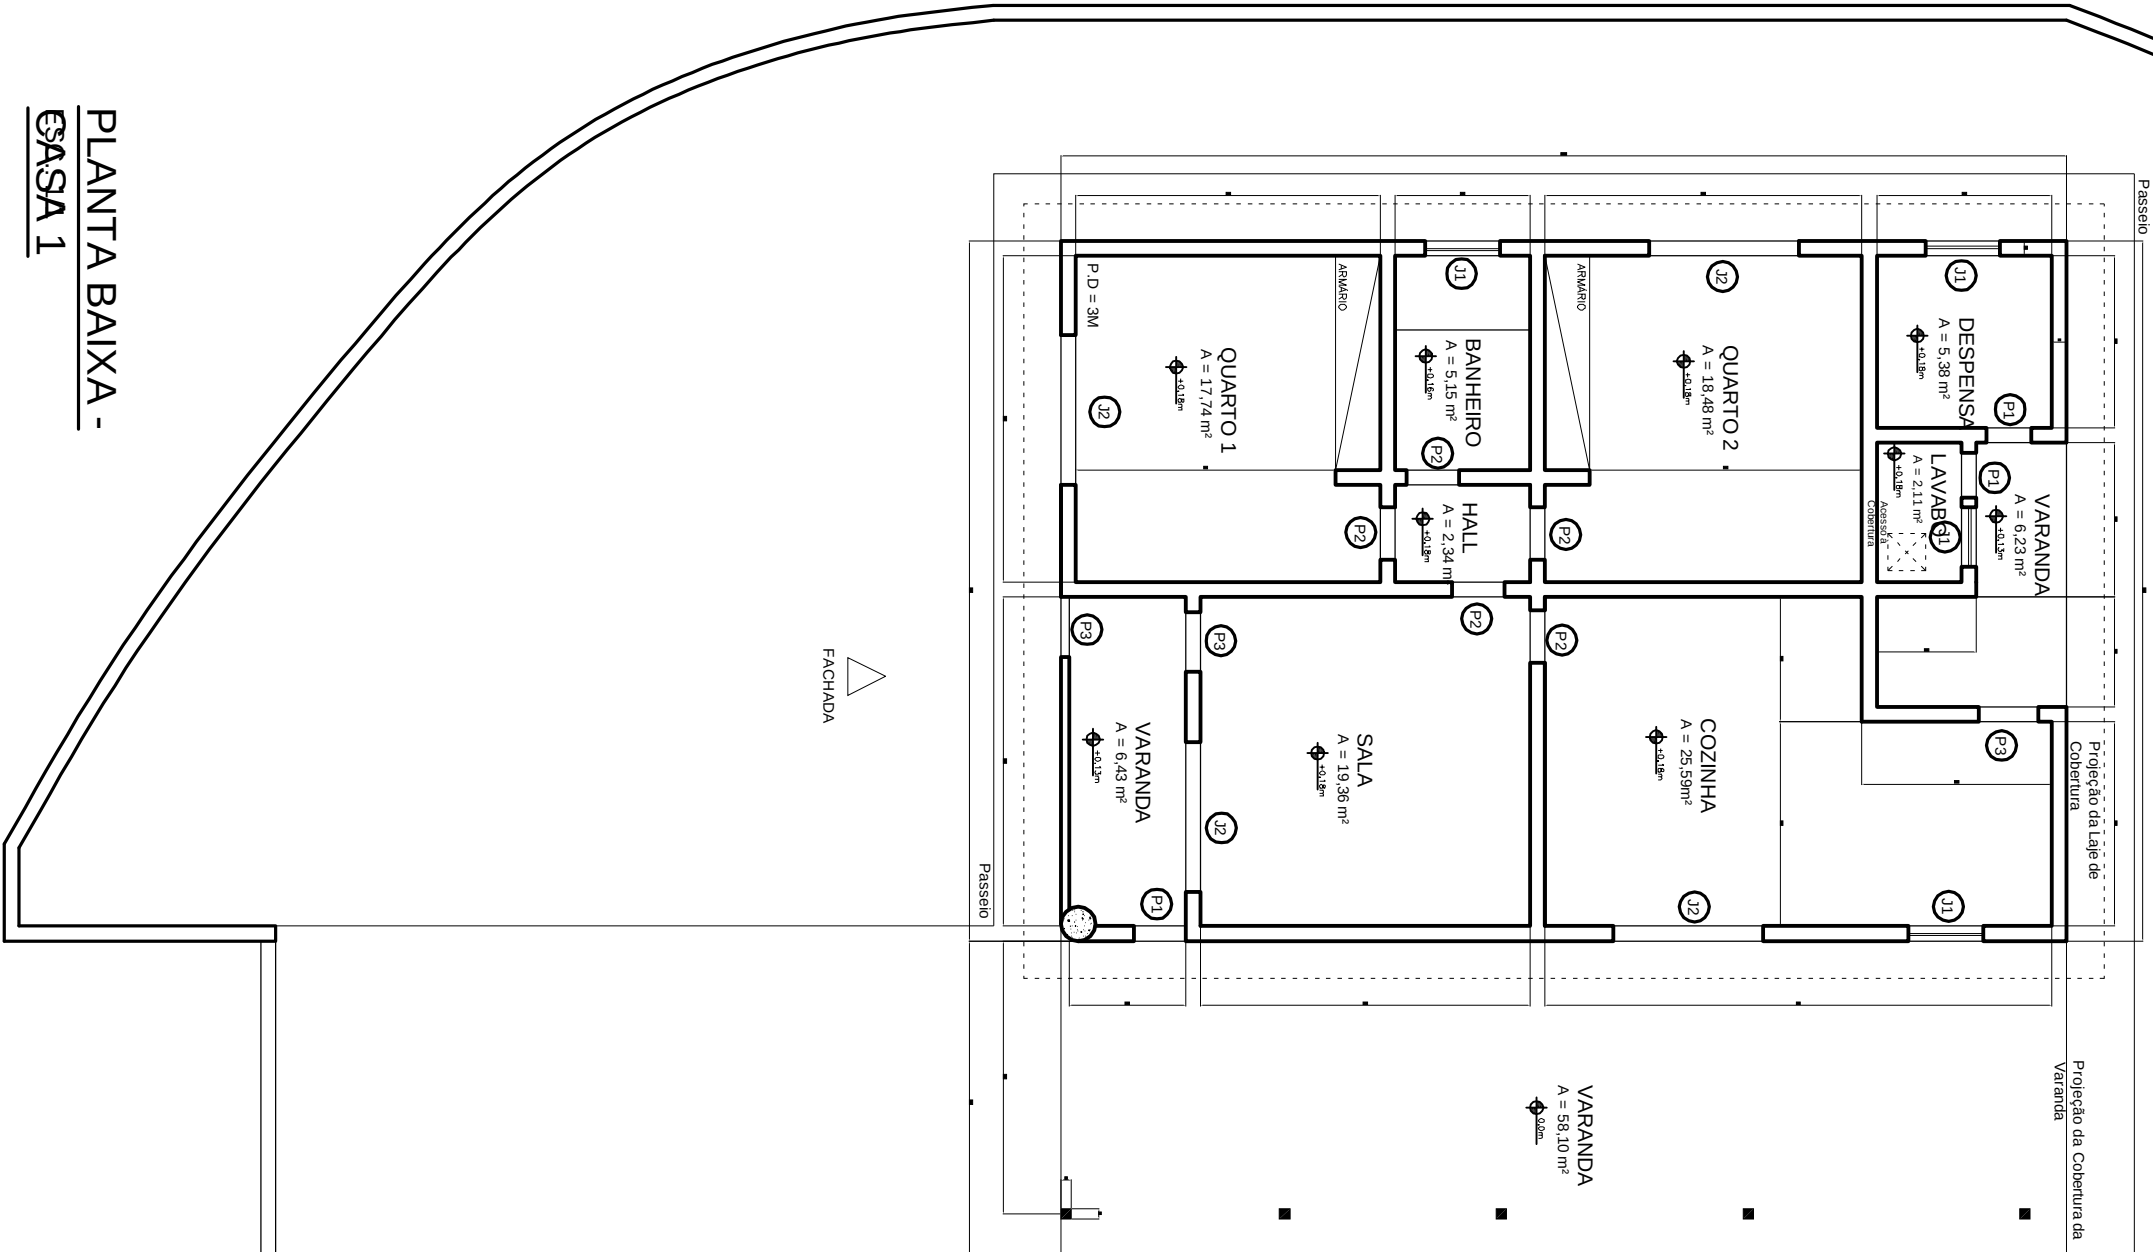


PLANTA BAIXA -
CASA 1

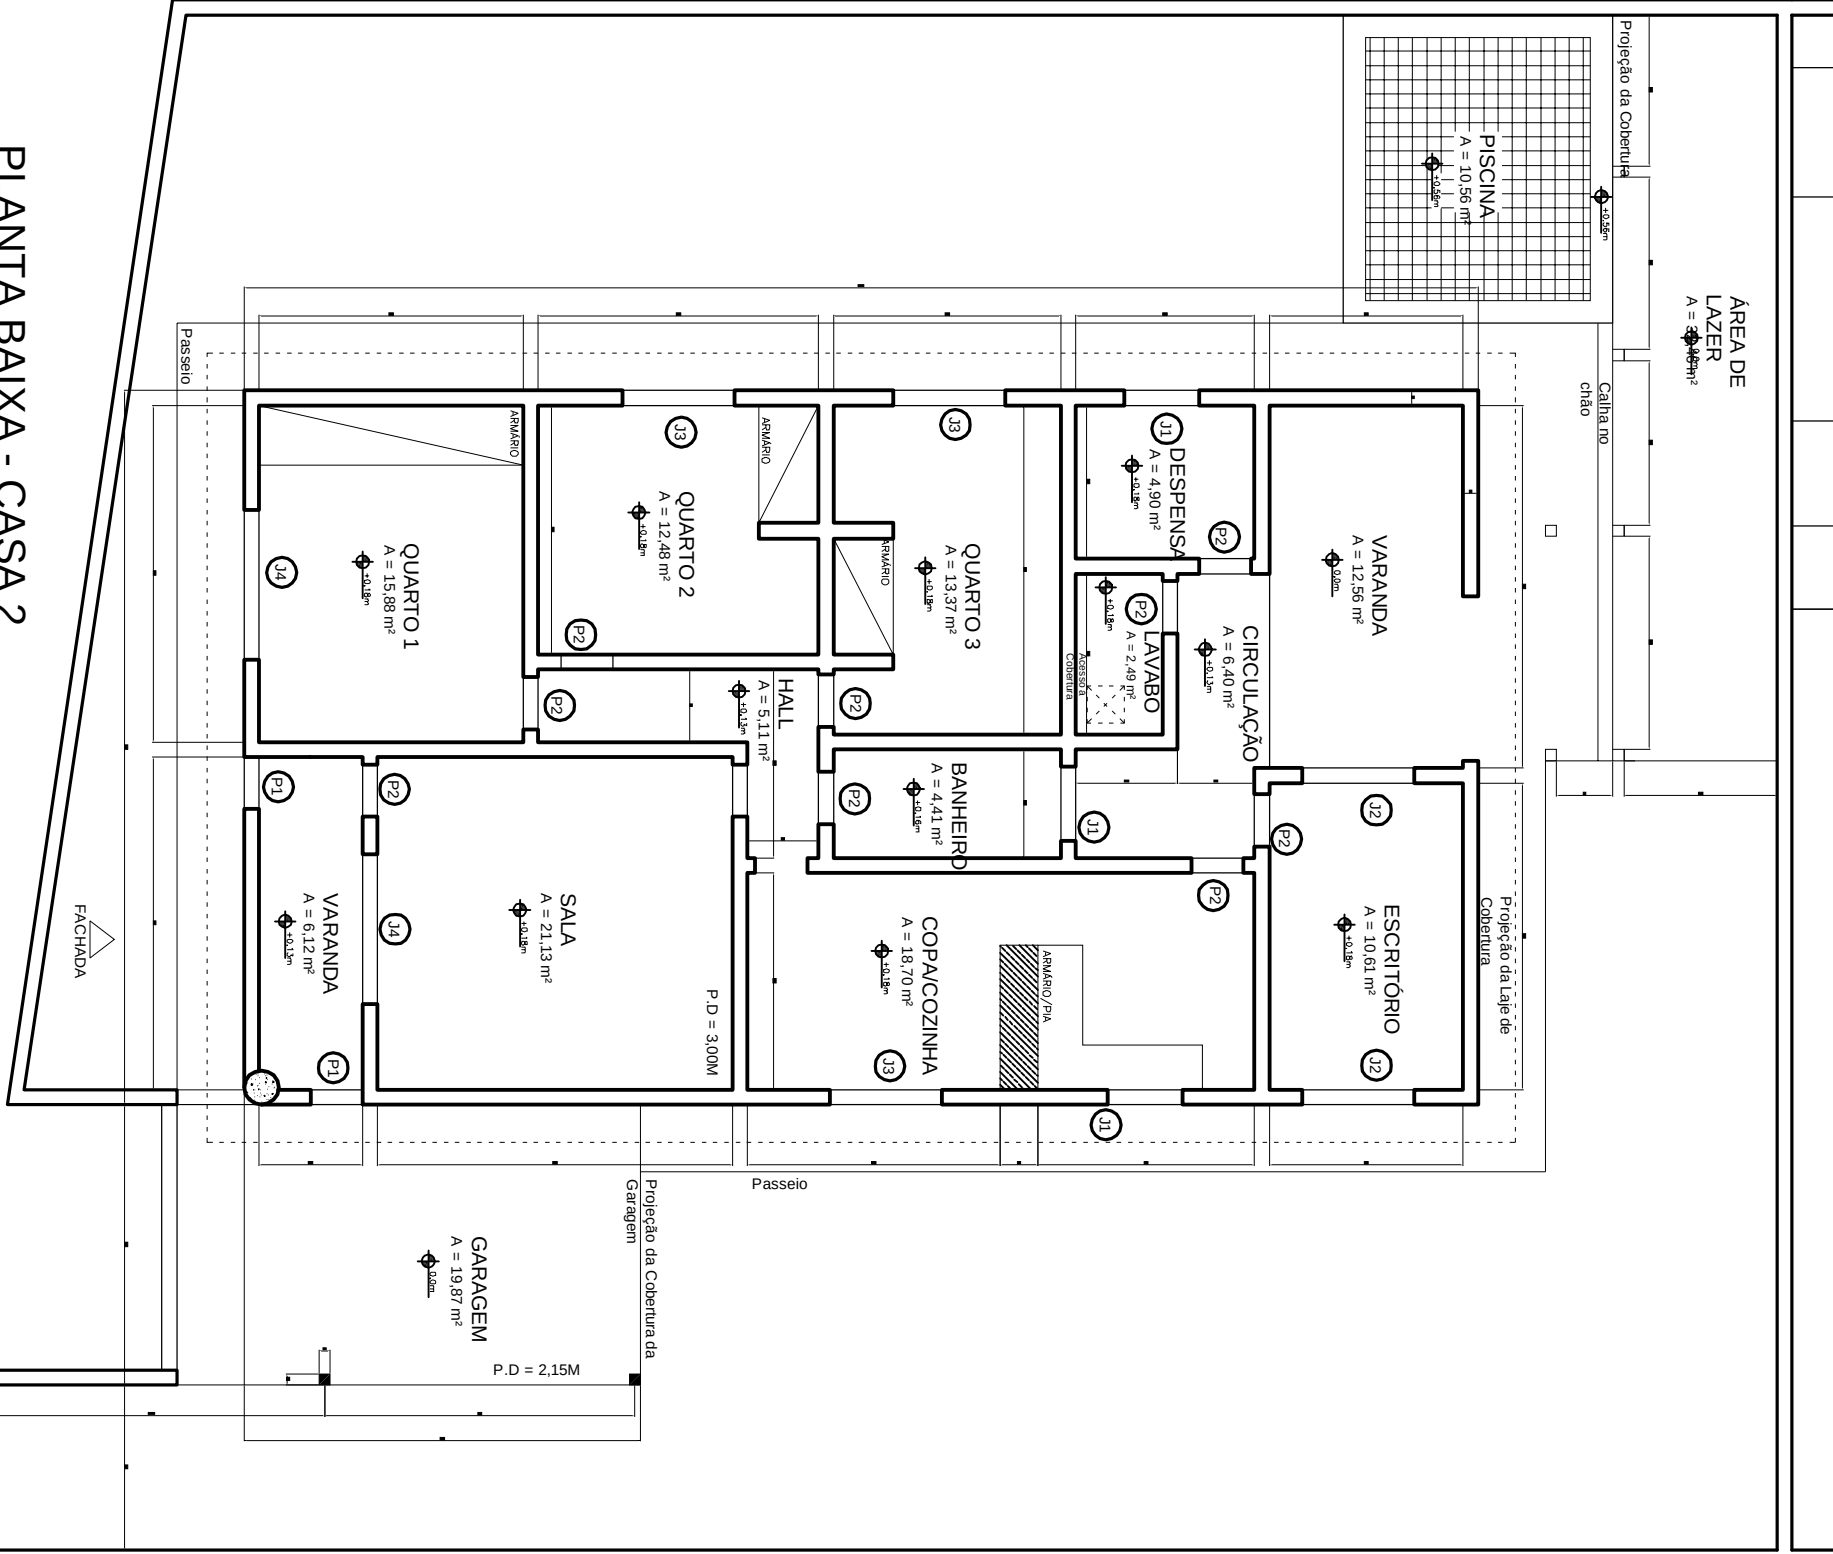

PLANTA BAIXA - CASA 2


ESC.: 1/1

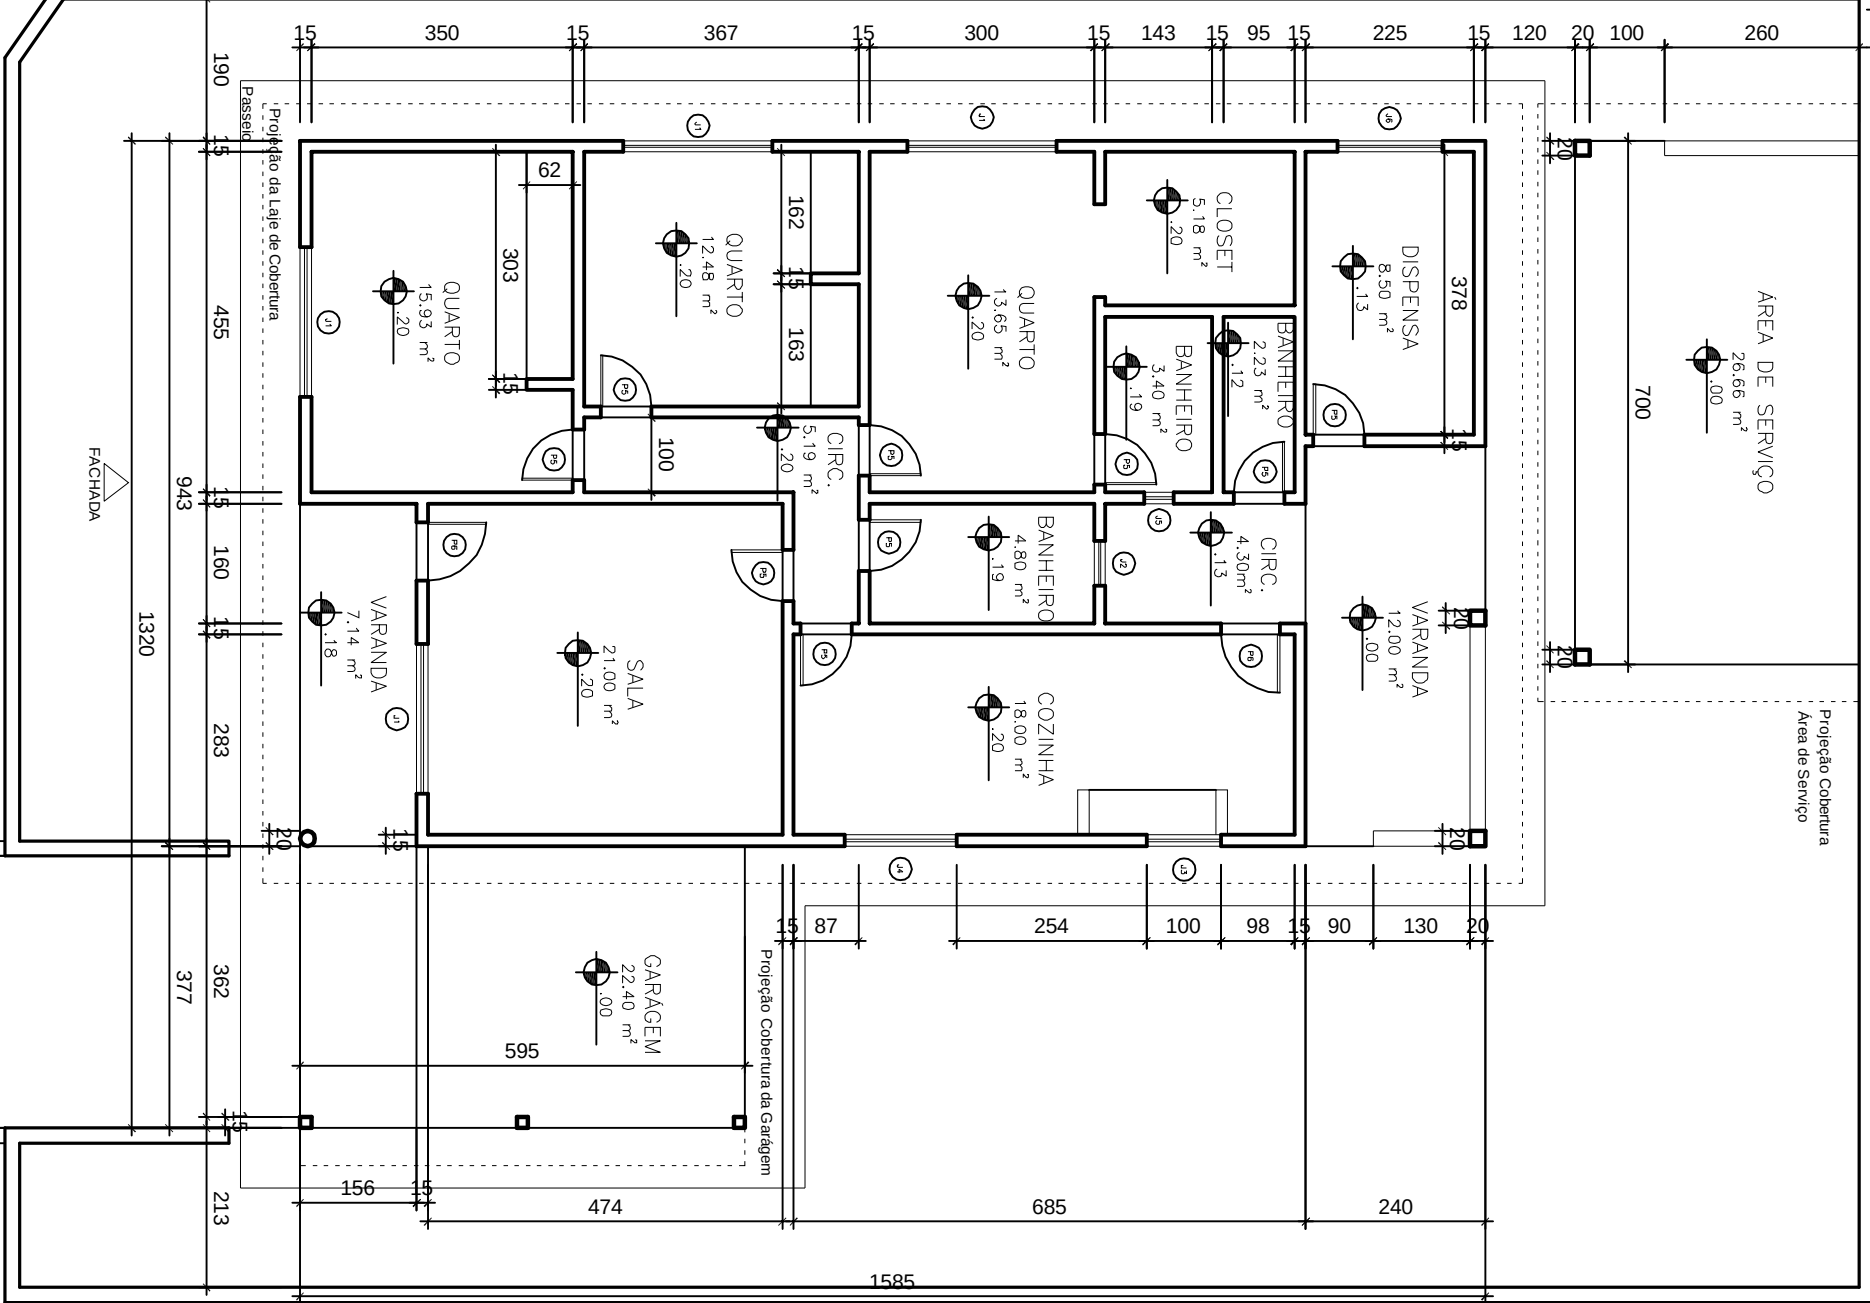

PLANTA BAIXA - CASA 4

ESC.: 1/100

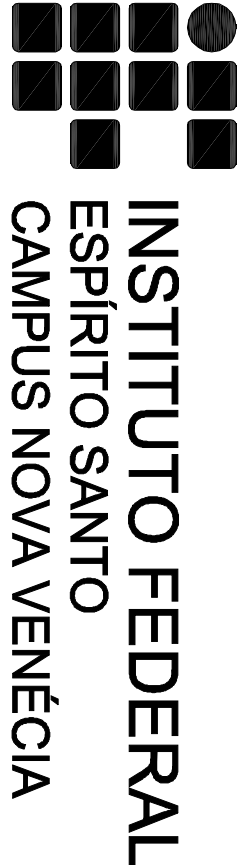

INSTITUTO FEDERAL
ESPÍRITO SANTO
CAMPUS NOVA VENÉCIA

TÍTULO:			
AS BUILT DAS RESIDÊNCIAS DAS RESIDÊNCIAS 3 E 4			
ESCALA:	UNIDADE:	PRANCHA:	ÁREA CONSTRUIDA:
1:100	CENTÍMETROS	A1	397,80 m²
LEVANTAMENTO MÉTRICO DAS RESIDÊNCIAS A REFORMAR			DATA:
			10/10/2021