



Atíco - Armadura negativa principal

7x

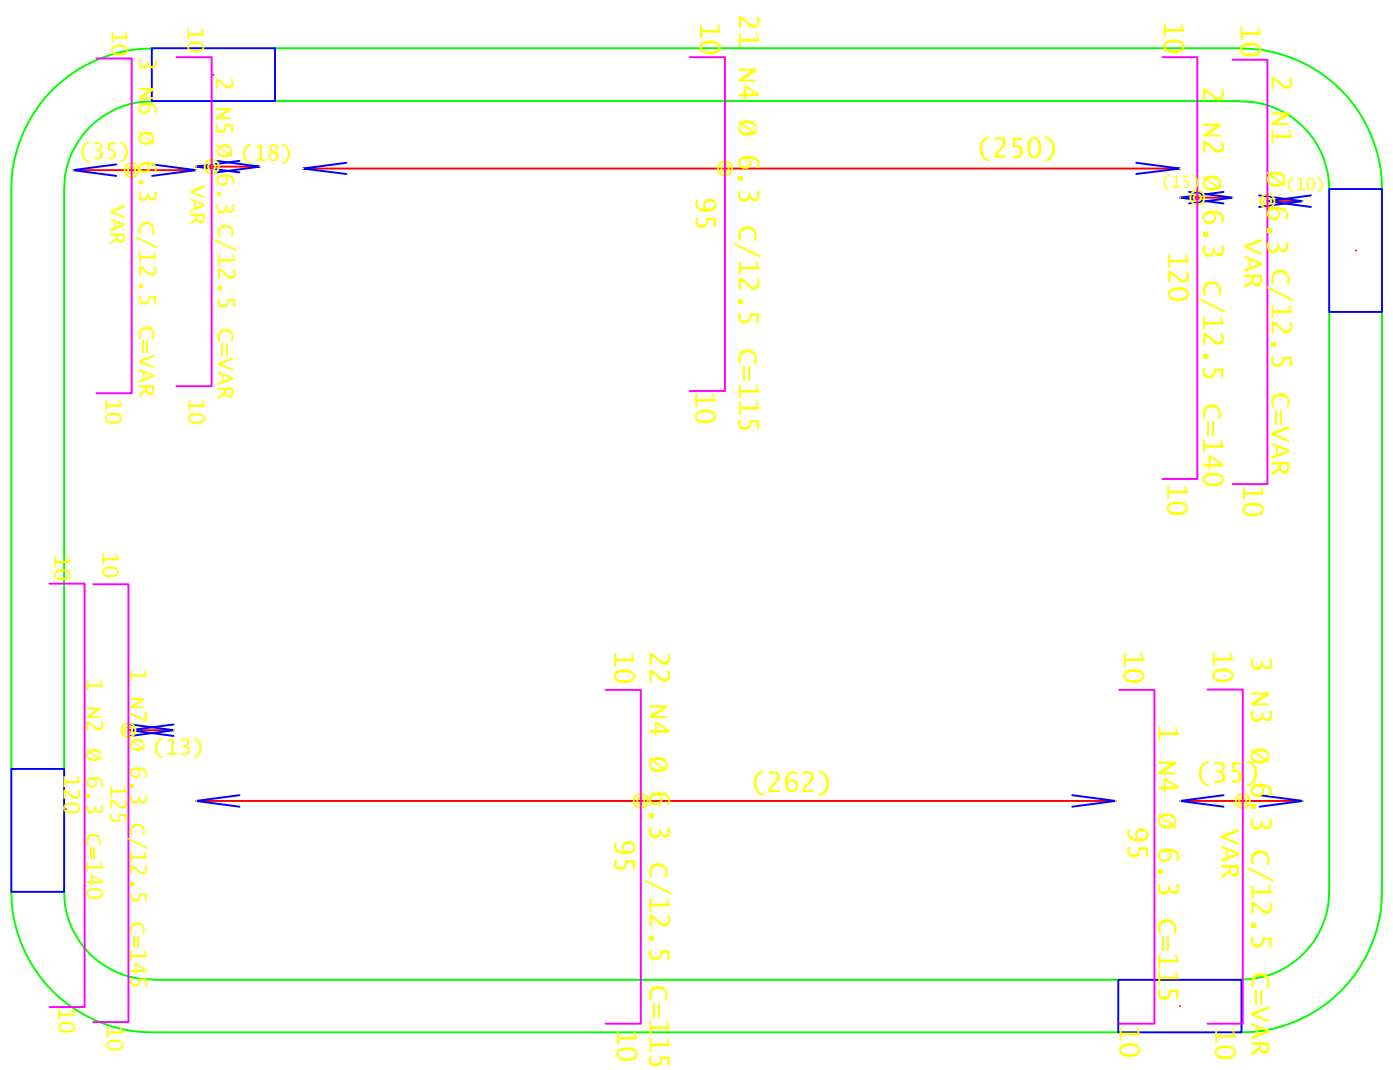


Atíco - Armadura positiva secundaria

1x

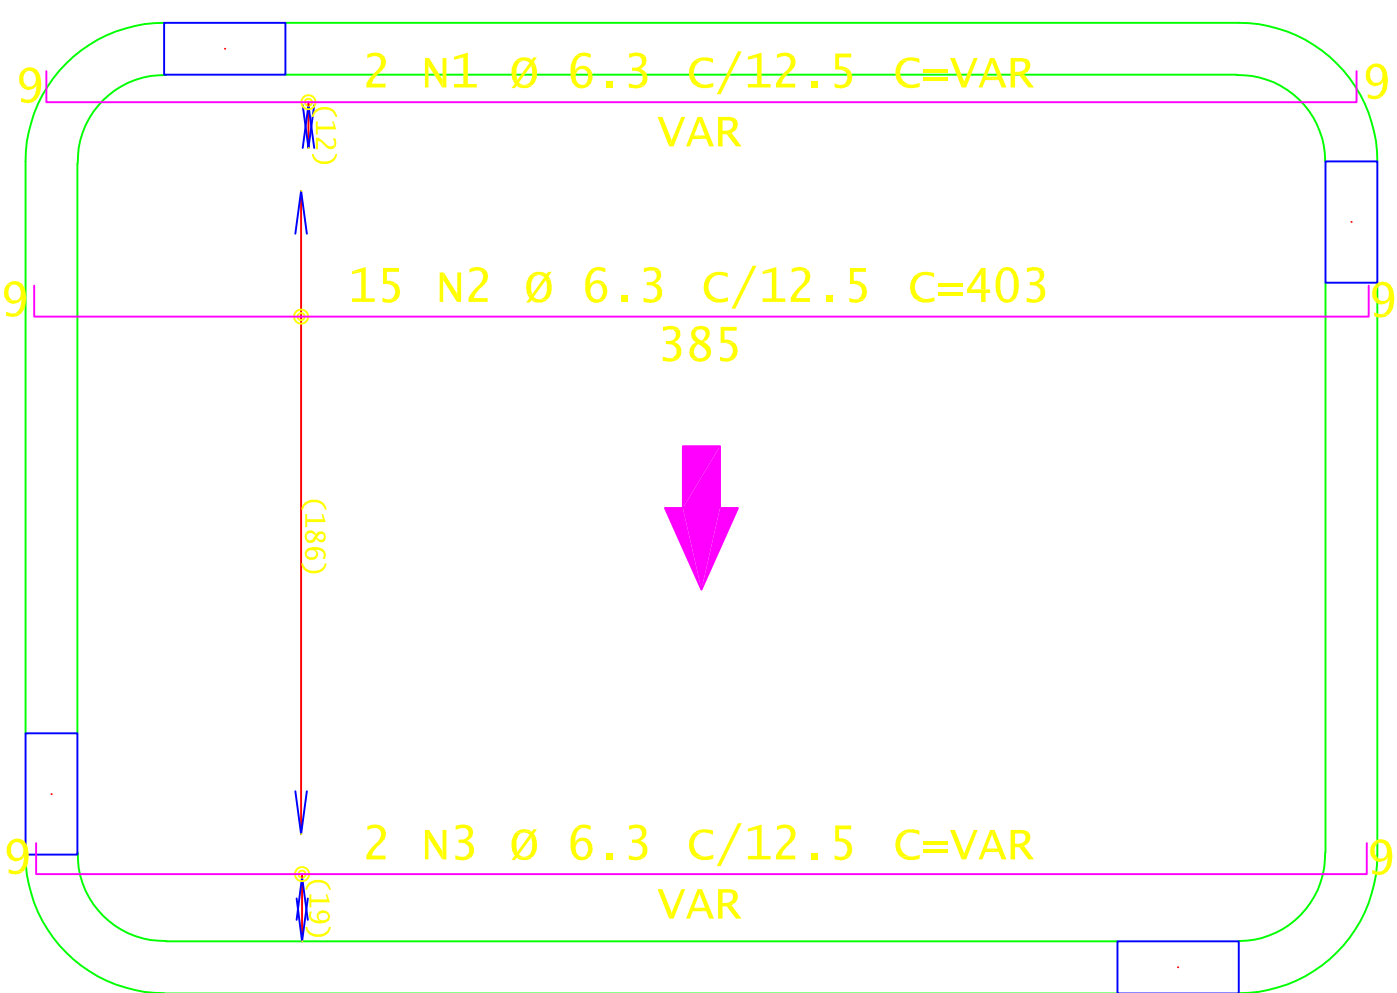


Atíco - Armadura negativa secundaria

5X

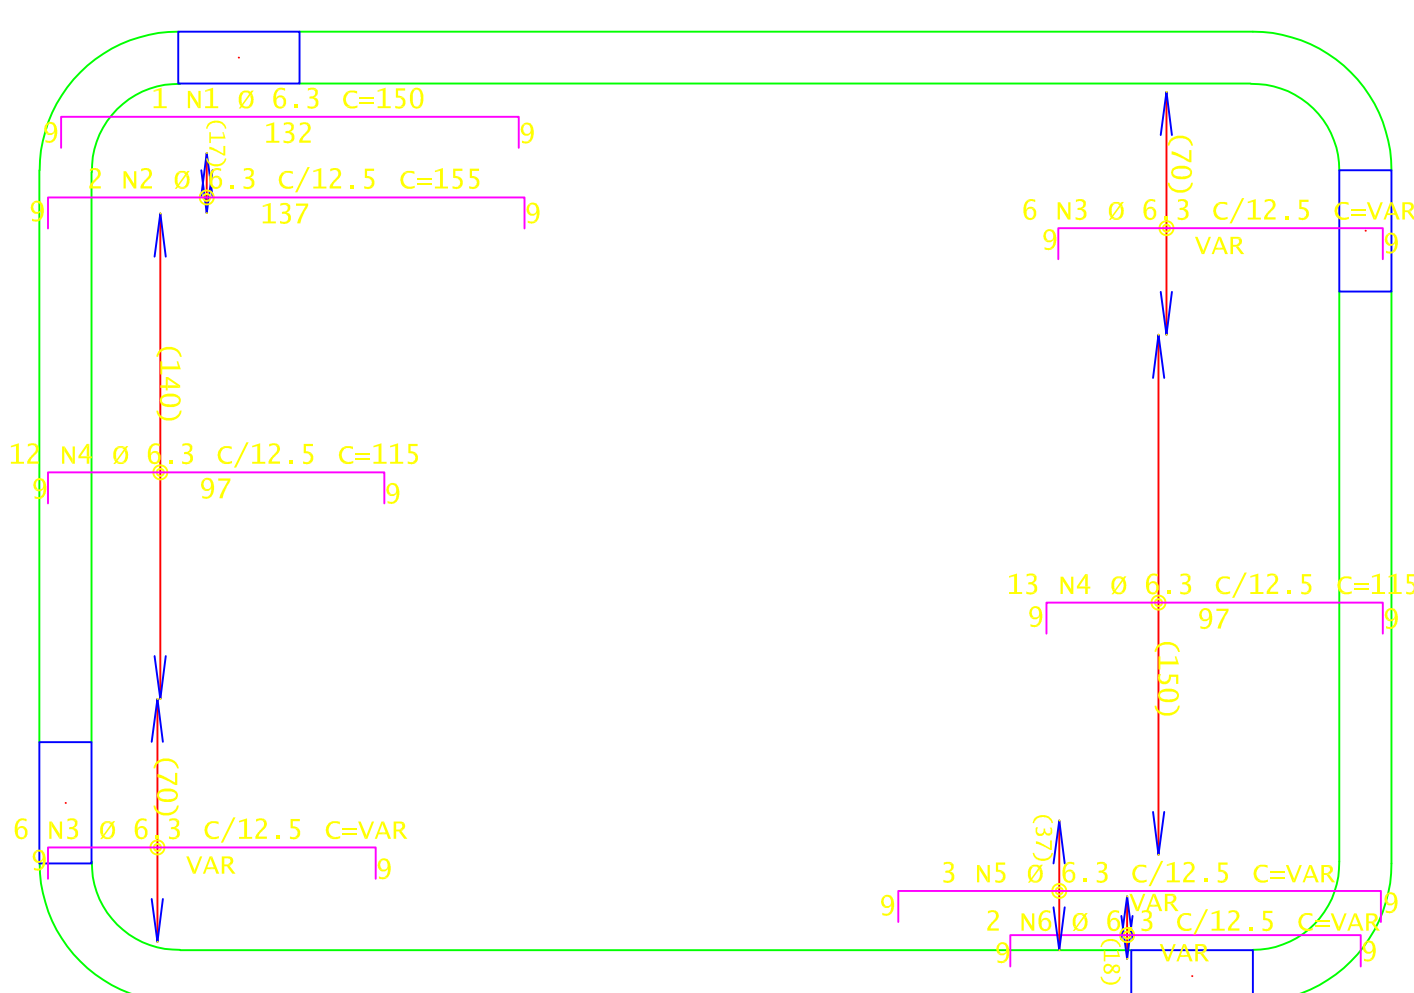


Atico - Armadura positiva principal


✗

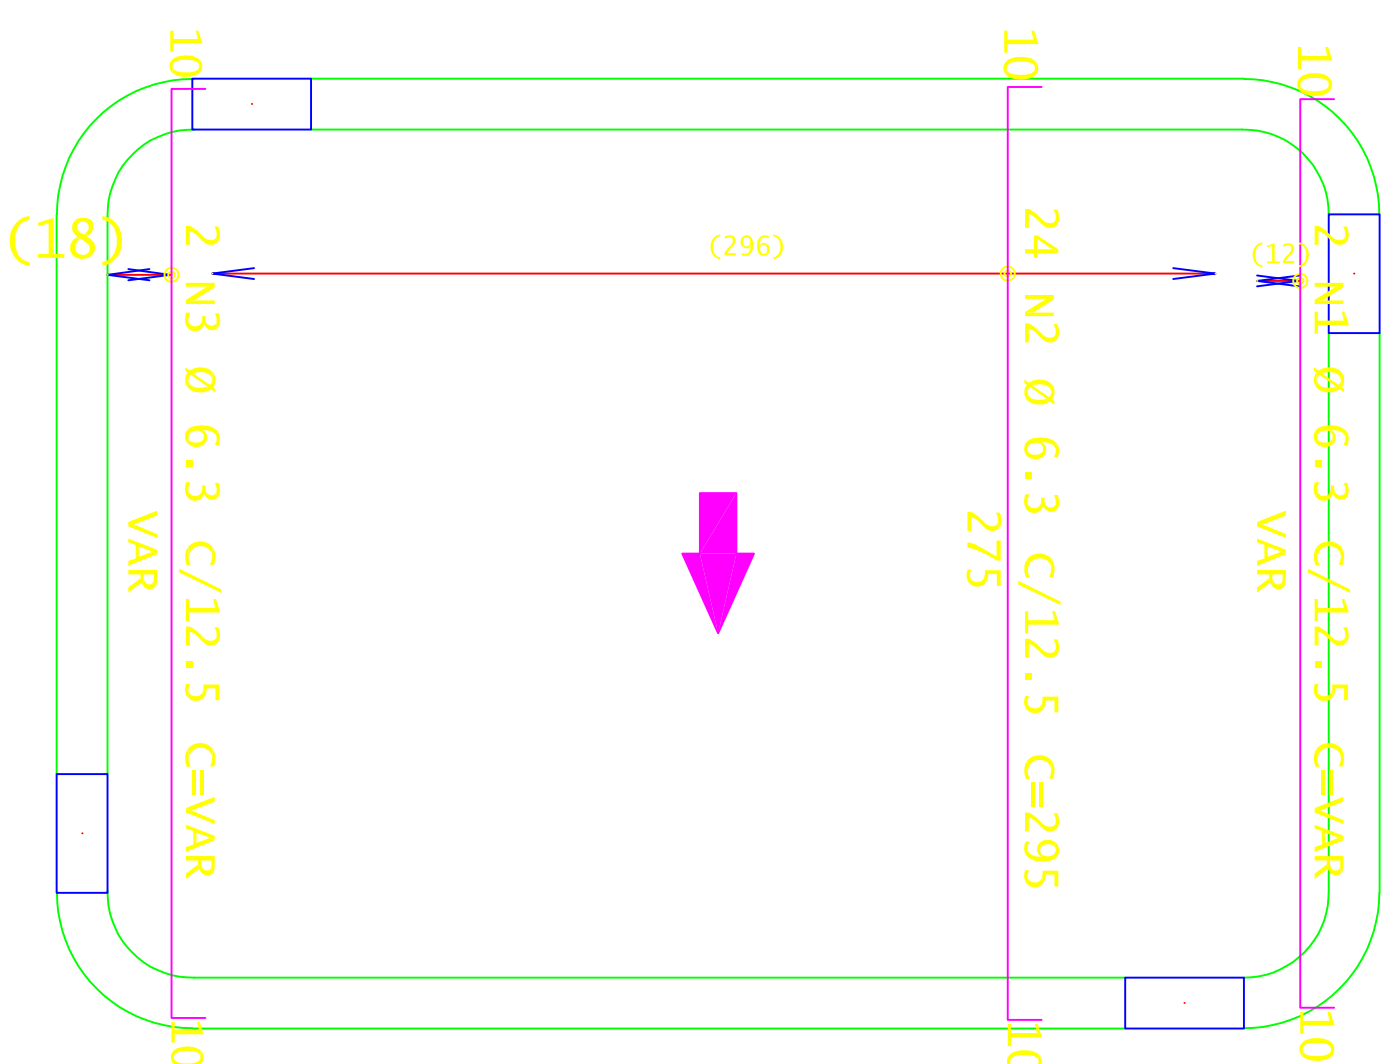

A  $\frac{15}{35}$

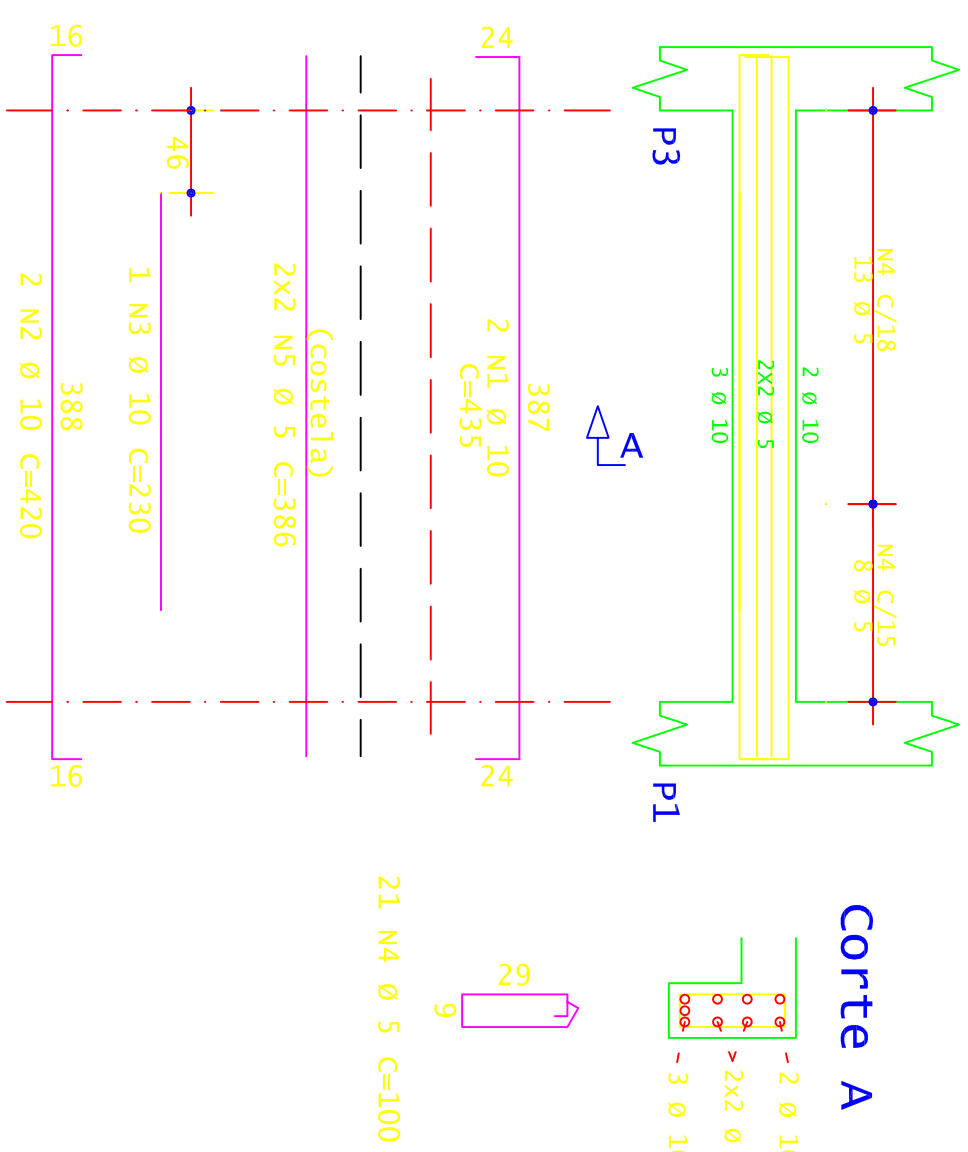

A  $\uparrow$  15/35

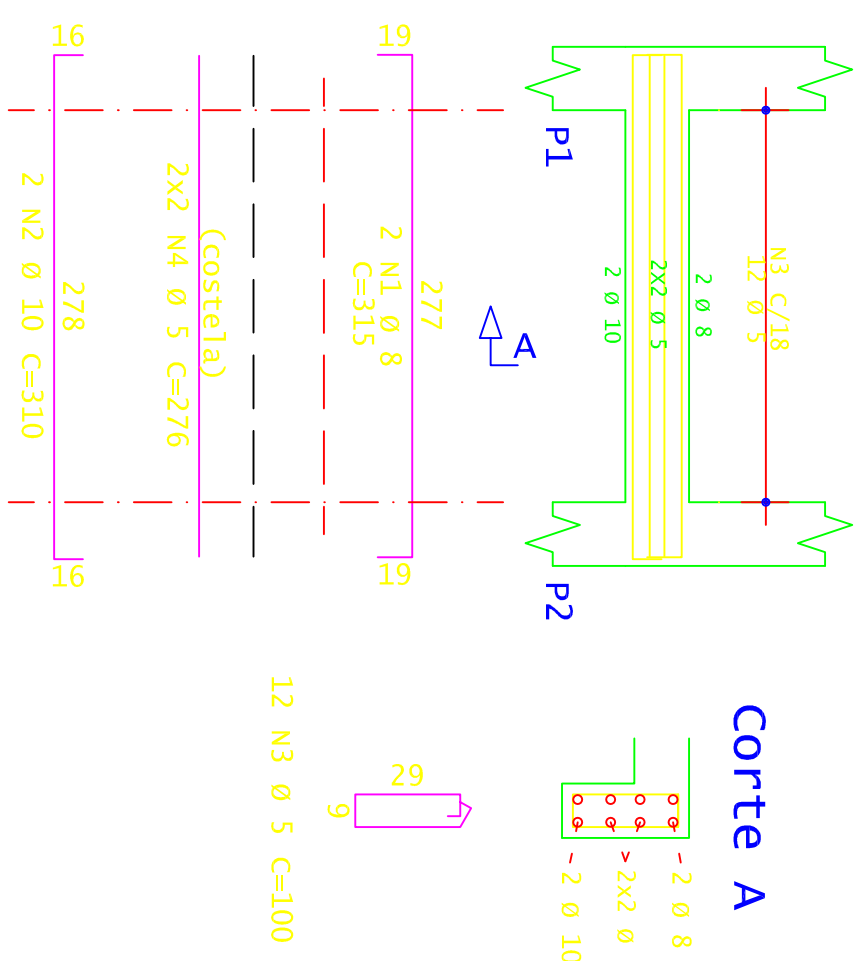

A  $\frac{15}{35}$

