


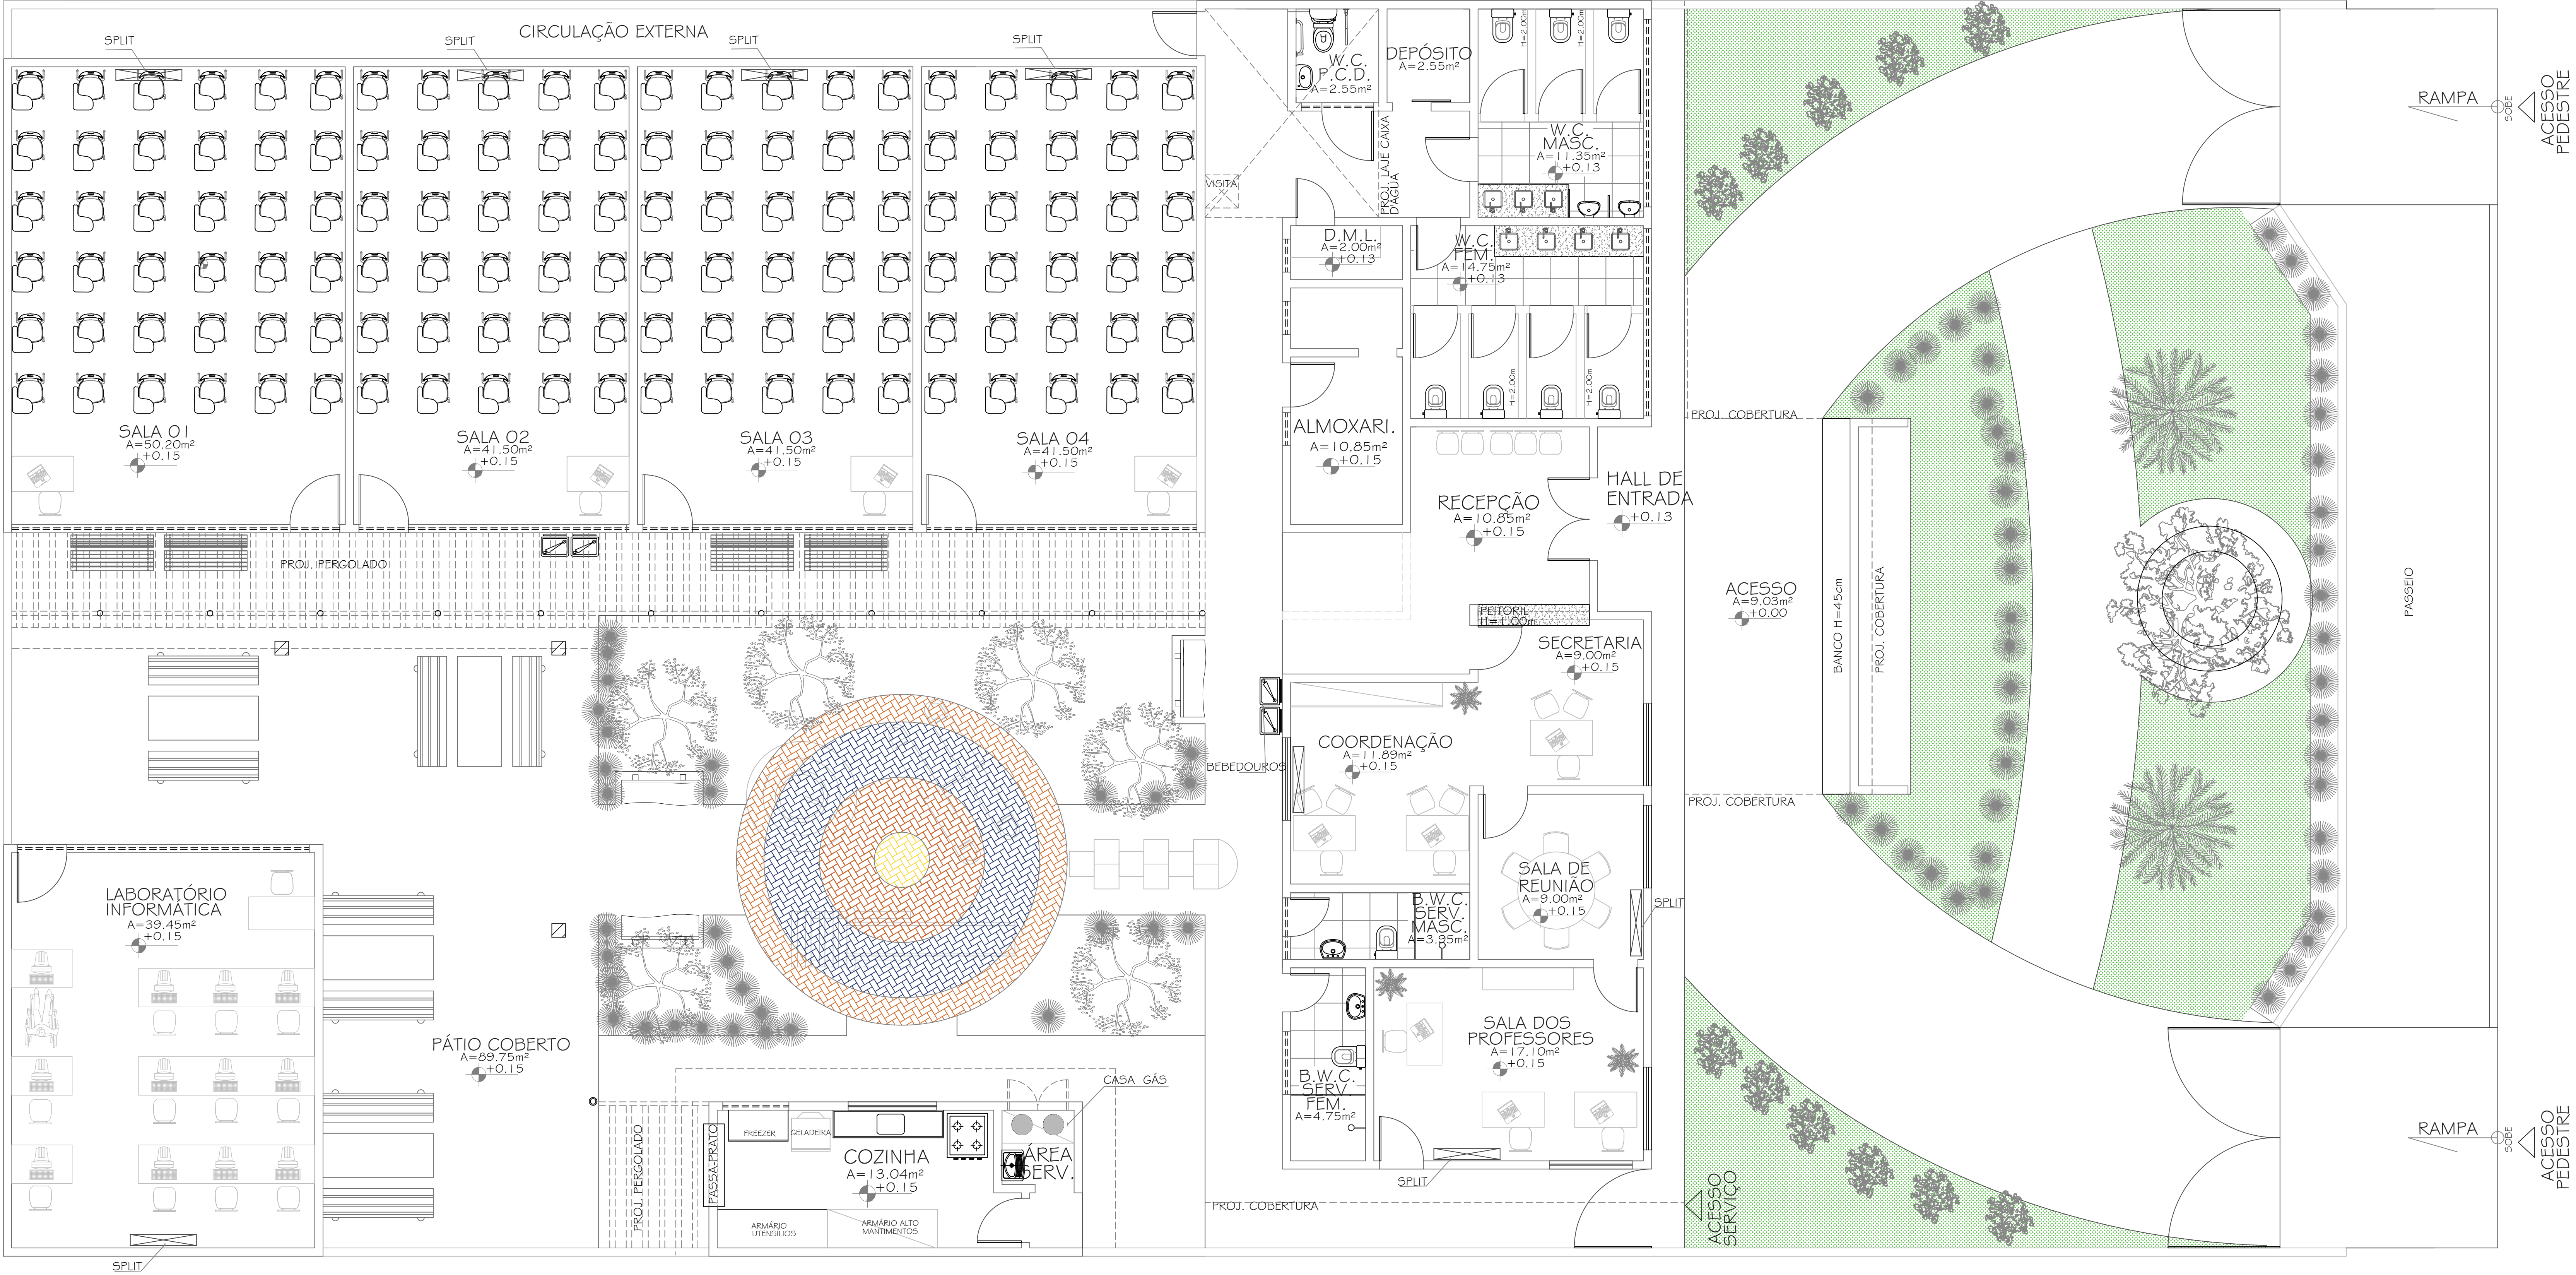

LAY - OUT
ESC: 1/75