


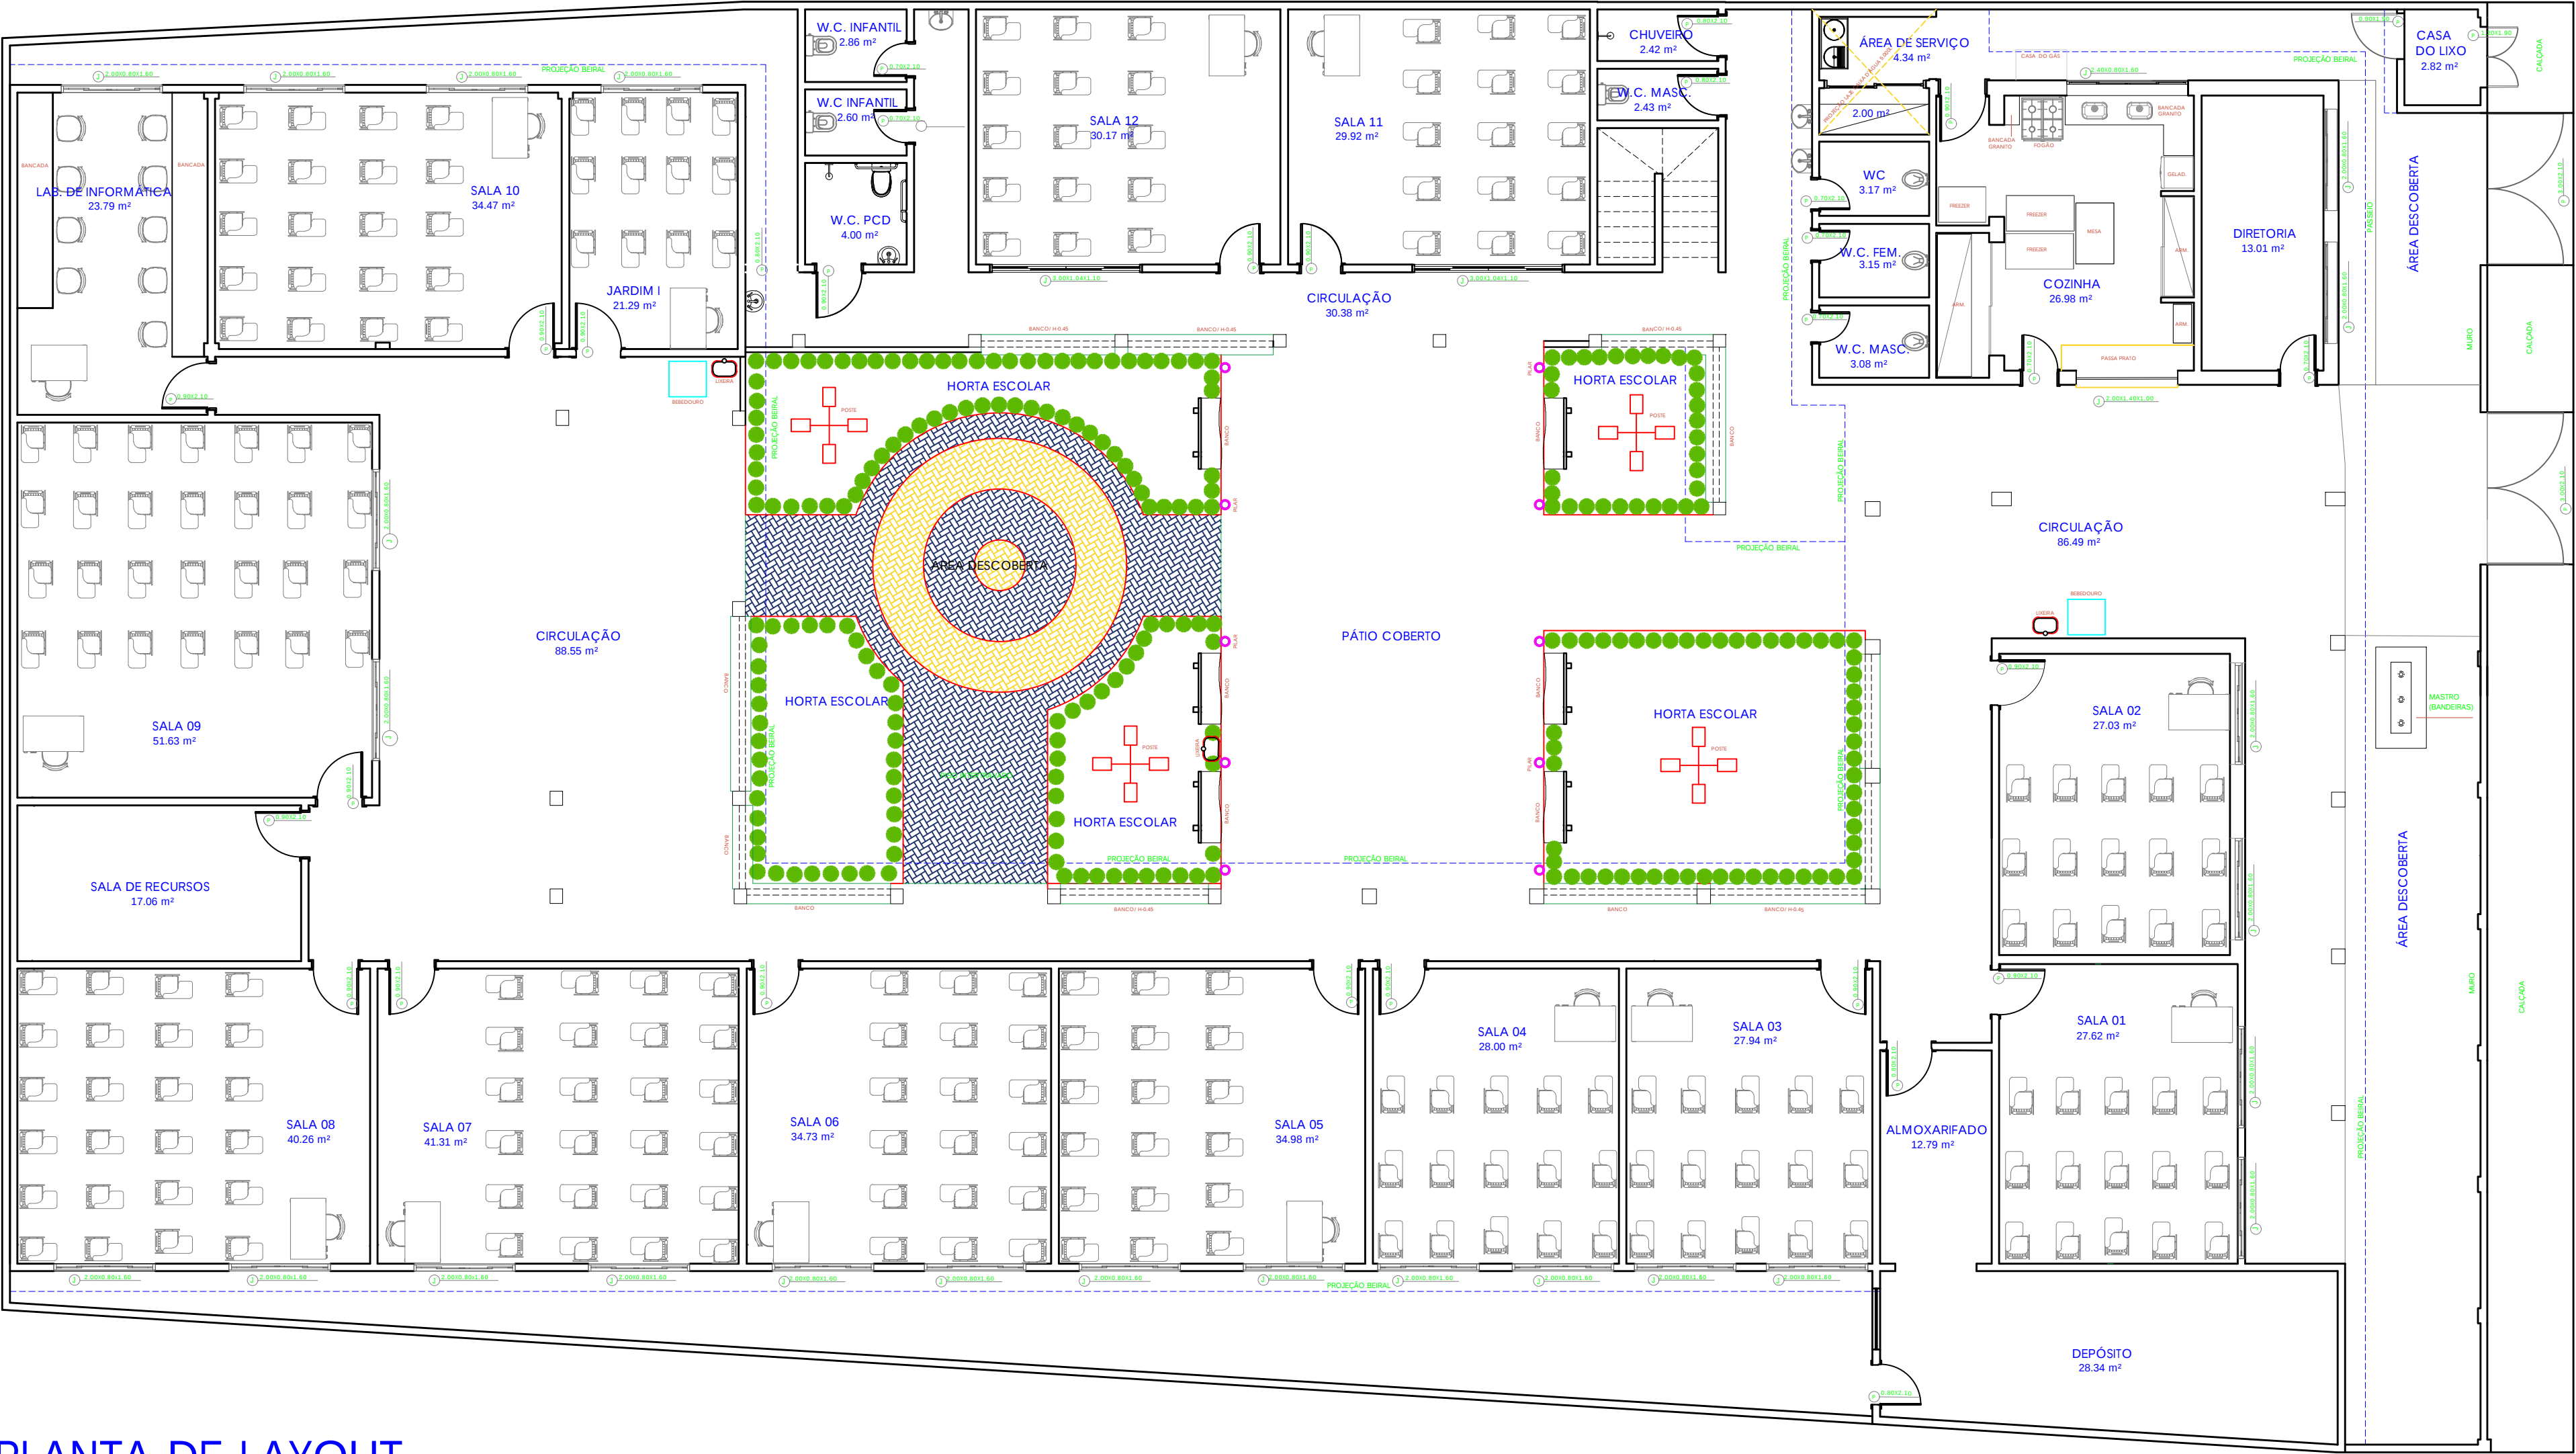

PLANTA DE LAYOUT
ESCALA 1/100