


Pilar									
Nome	Seção (cm)	X (cm)	Y (cm)	Carga Máx. (kgf)	Carga Min. (kgf)	Mx (kgf.m)	My (kgf.m)	Fx (kgf)	Fy (kgf)
P1	20x77,5	6943.05	336.30	14200	9600	12400	1100	400	4000
P2	20x77,5	7543.05	356.30	10500	10100	5000	900	500	900
P3	20x60	8143.05	365.05	11100	10800	4600	1000	800	900
P4	20x60	8743.05	365.05	11100	10800	4600	900	600	900
P5	20x60	9343.05	365.05	11100	10800	4600	900	600	900
P6	20x60	9943.05	365.05	11200	10600	4600	900	1100	900
P7	20x60	10543.05	365.05	17400	13000	8900	1400	1800	4200
P8	15x30	7173.05	325.05	8800	7000	200	900	700	100
P9	17x30	6943.05	-69.95	6600	4800	700	700	1100	900
P10	15x30	7173.05	-69.95	9000	7300	200	800	1100	100
P11	17x30	6943.05	-294.95	20300	16400	1000	500	700	1200
P12	13x30	7283.05	-294.95	10000	8800	200	600	400	200
P13	25x40	10540.55	-294.95	29100	25500	3800	11900	1000	2500
P14	20x20	6943.05	-599.95	8800	6700	400	400	400	700
P15	13x30	7283.05	-599.95	7200	5600	200	1100	1000	300
P16	17x30	6943.05	-769.95	8500	6700	1000	400	400	1200
P17	13x30	7283.05	-769.95	7100	5700	200	1100	1000	400
P18	17x30	6943.05	-1074.95	21700	18300	800	500	700	800
P19	13x30	7283.05	-1074.95	10600	7400	200	600	400	300
P20	25x40	10540.55	-1074.95	30800	27200	3800	11900	900	1500
P21	17x30	6943.05	-1299.95	6700	5100	1000	700	1100	1200
P22	15x30	7175.55	-1299.95	8100	6800	300	700	1100	100
P23	20x77,5	6943.05	-1726.20	12400	7700	12100	1100	400	2500
P24	15x30	7175.55	-1694.95	9100	7100	300	900	700	100
P25	20x77,5	7543.05	-1726.20	10800	10400	4000	900	500	900
P26	20x60	8143.05	-1734.95	11100	10800	3700	1000	800	900
P27	20x60	8743.05	-1734.95	11100	10800	3700	900	600	900
P28	20x60	9343.05	-1734.95	11100	10800	3700	900	600	900
P29	20x60	9943.05	-1734.95	11200	10600	3700	900	1100	900
P30	20x60	10543.05	-1734.95	15400	11000	8500	1400	1800	2500

Planta de cargas  
escala 1:75

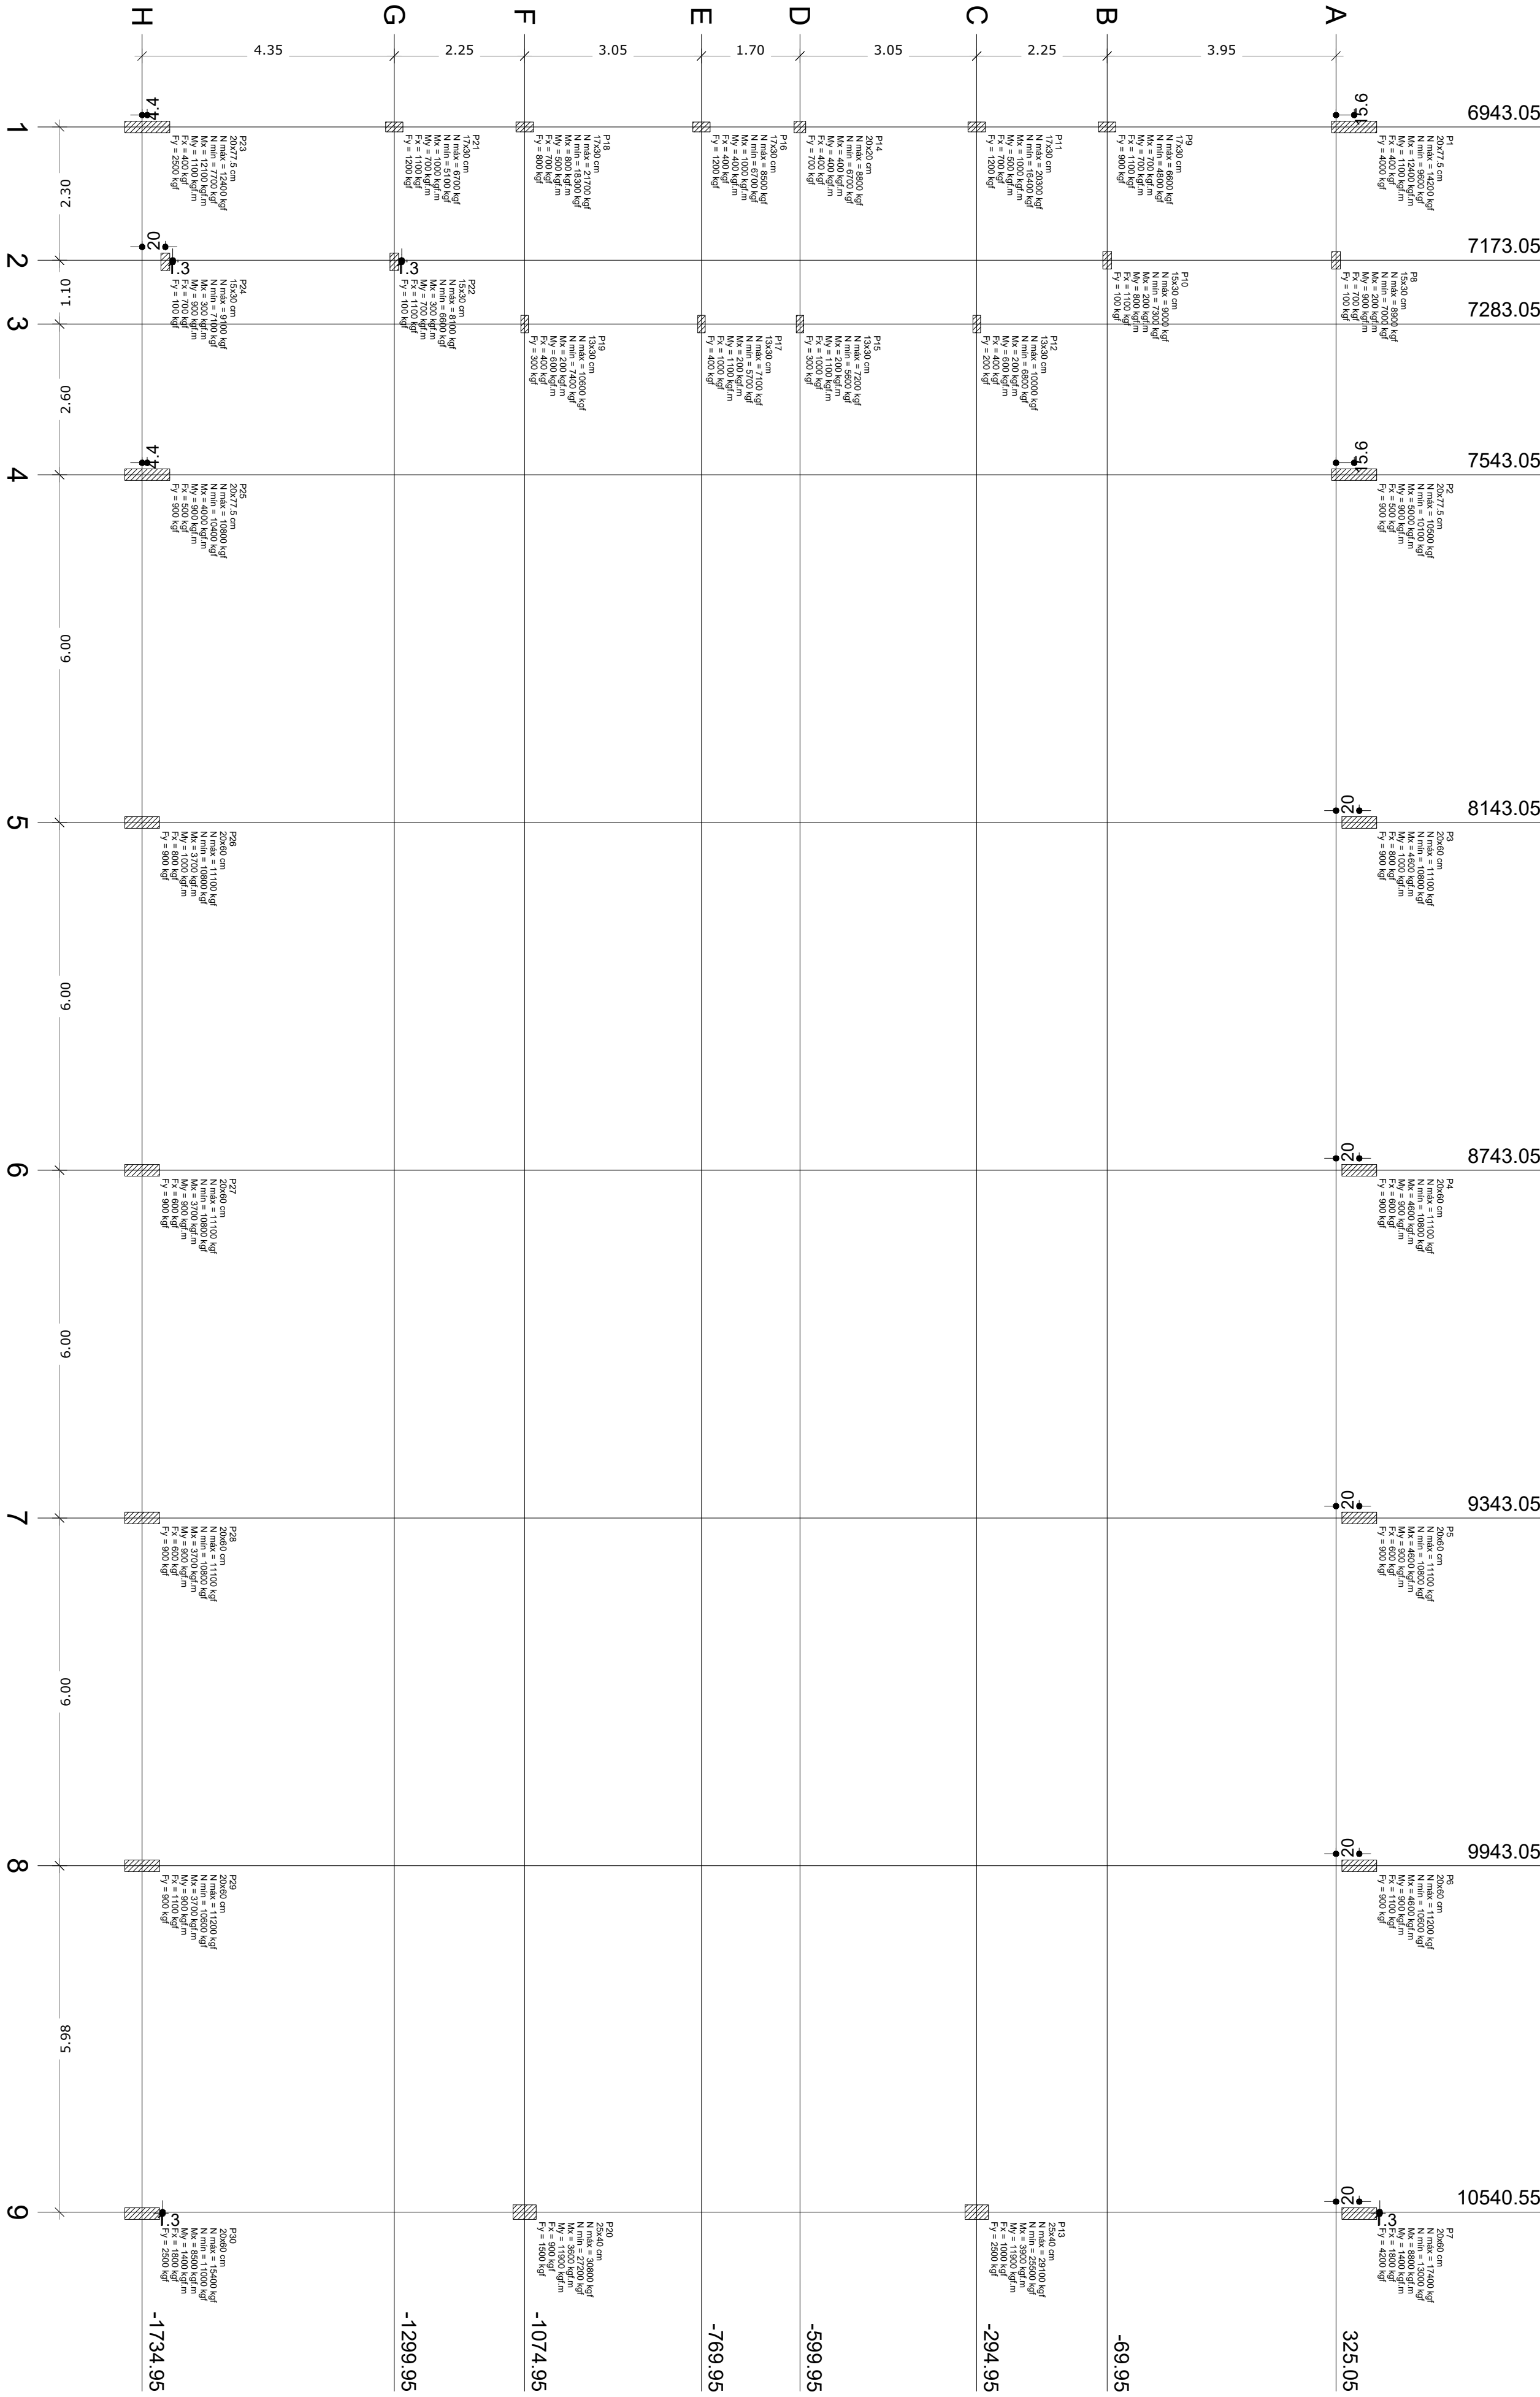

OBRA:	QUADRA POLIESPORTIVA COM VESTIÁRIO		
ASSUNTO:	PROJETO ESTRUTURAL		
PROPRIETÁRIO:	PREFEITURA MUNICIPAL DE BOQUIRA		
RESP. TÉCNICO:	DOUGLAS RENAN DE ALMEIDA PEREIRA CREA - BA 052072759-2		
ESCALA:	VAR	REVISÃO:	00
FOLHA:	09	AREA CONSTRUIDA:	980,40m <sup>2</sup>
		DATA:	MAIO/25