








VISTA FUNDO
VISTA FRENTE
ESC: 1:50

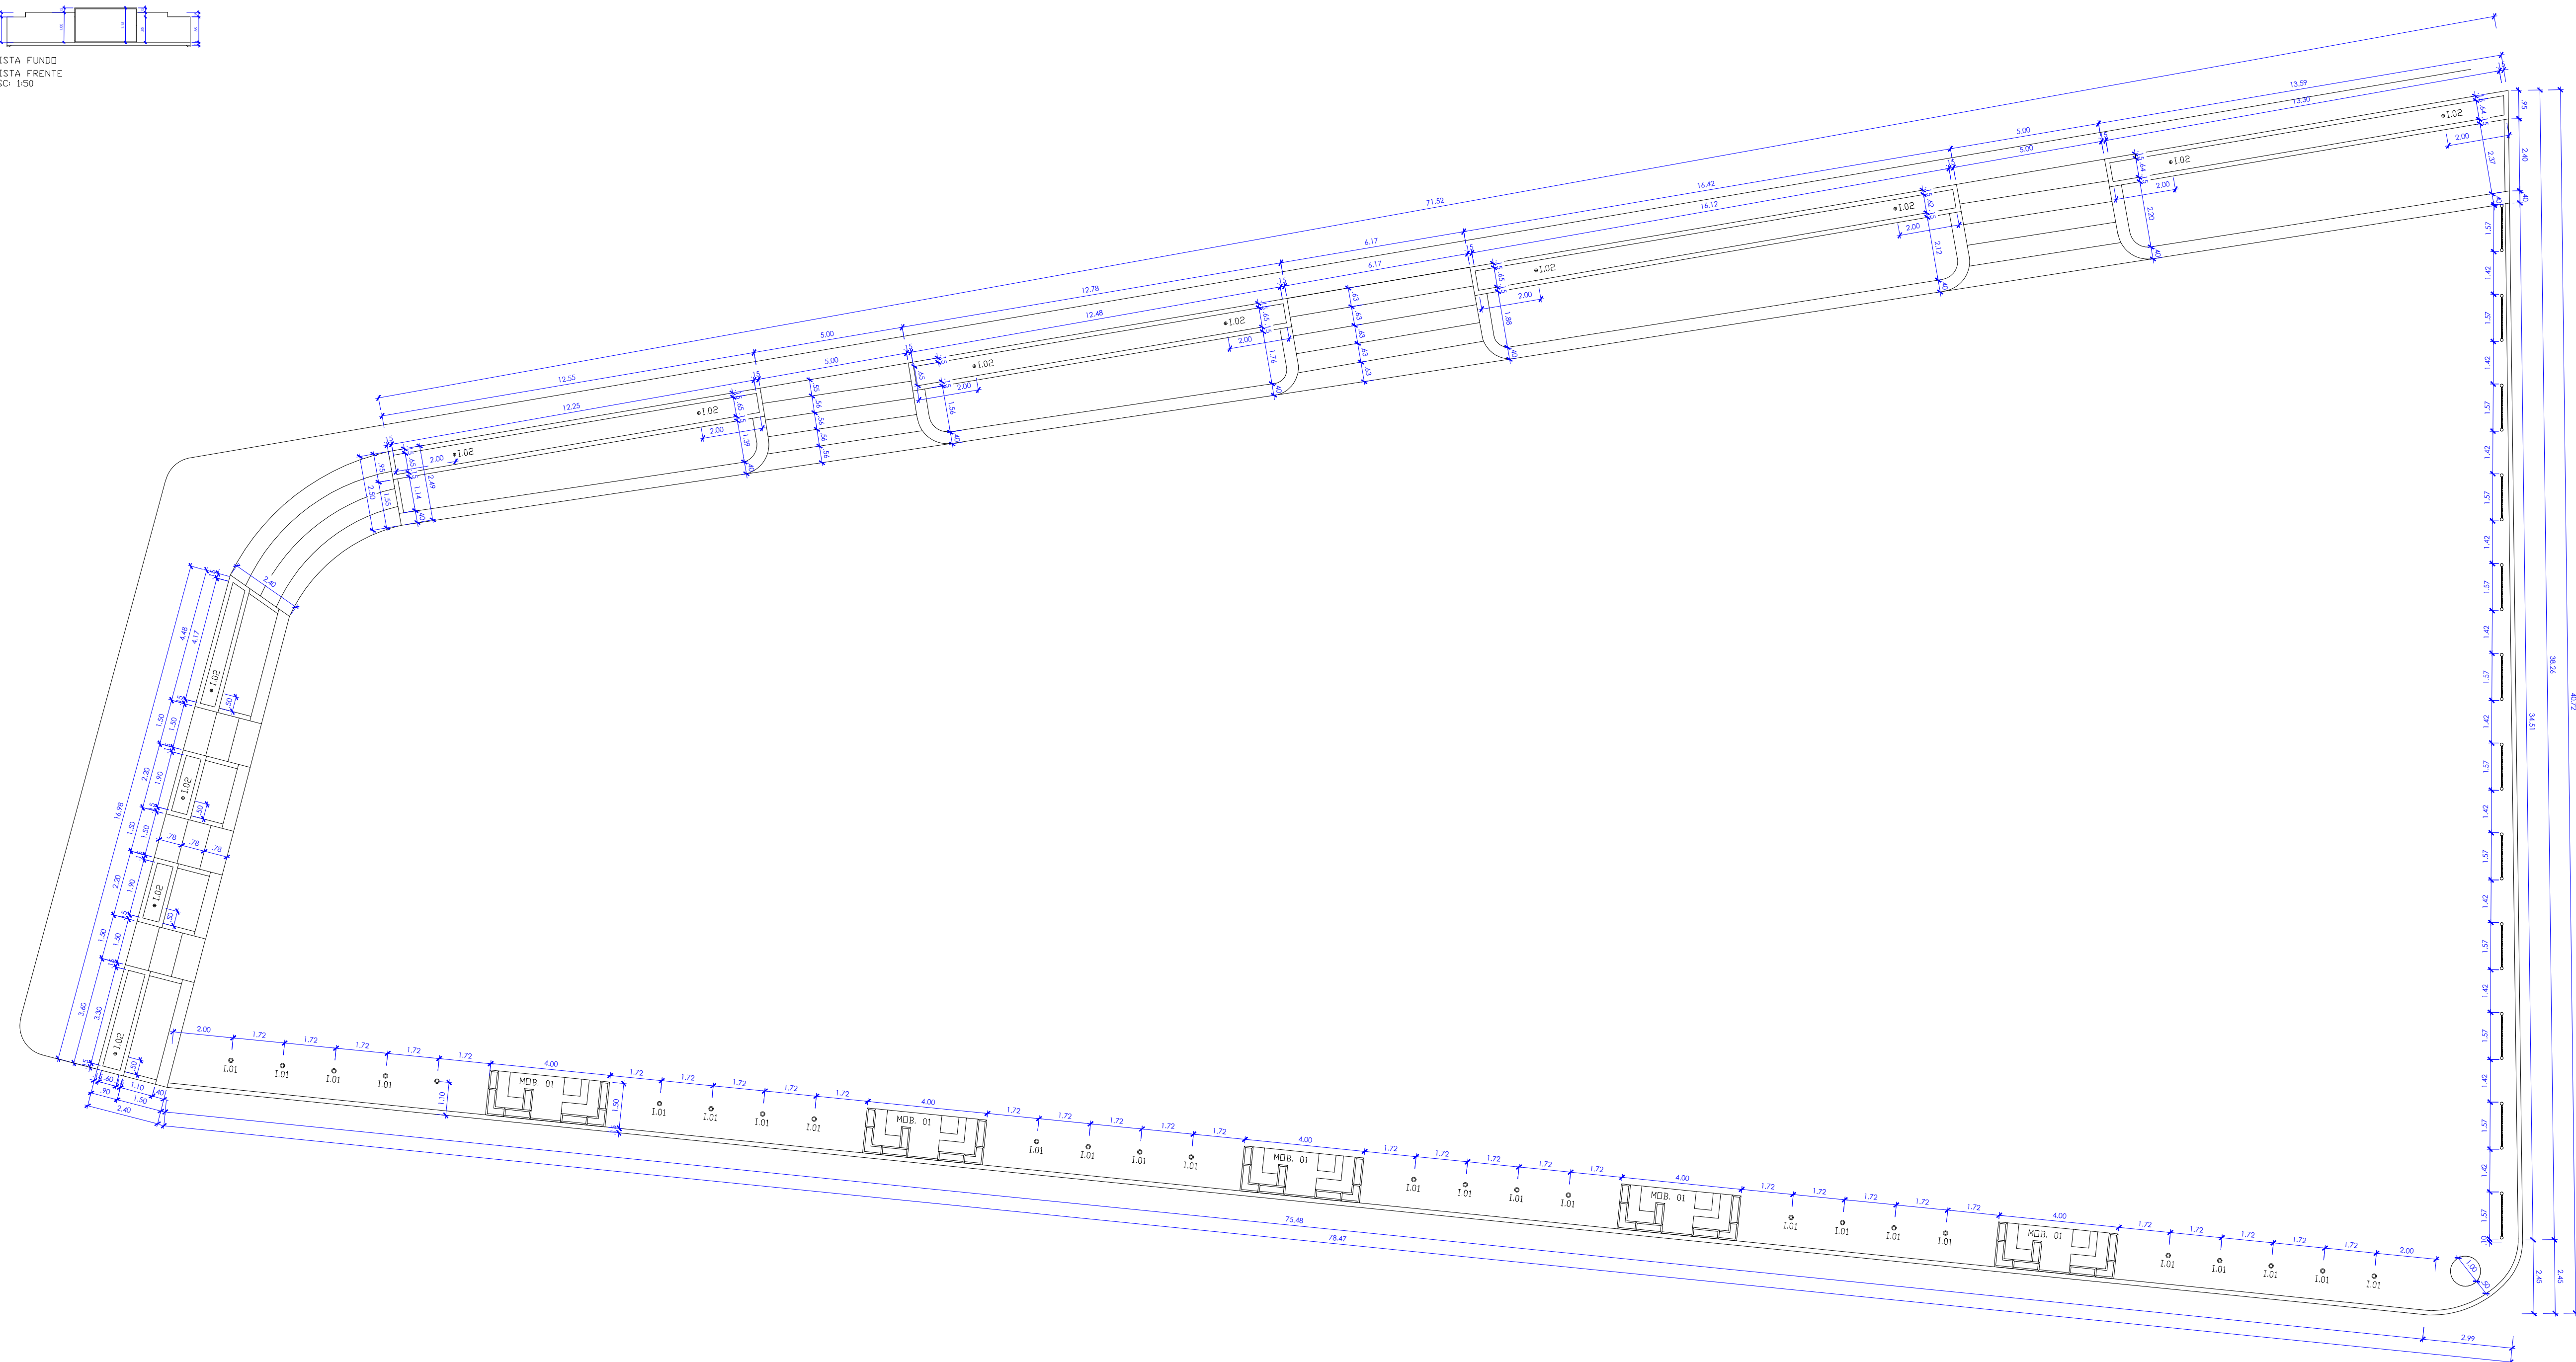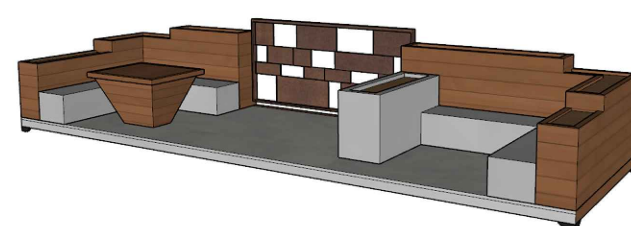

1.01 = Balizador Elétrico Cilíndrico para Parafusor E27 Bergen Prata
QUANTIDADE = 25 UNIDADES

1.02 = Espeto de Jardim LED focco externo (CENTRALIZAR COM COPA DAS PALMEIRAS)
QUANTIDADE = 12 UNIDADES



nosso ARQUITETURA

PROJETO EXECUTIVO

PROPRIETÁRIO:	PREFEITURA MUNICIPAL DE ANTAS - (BA)
ENDEREÇO:	AVENIDA PAULO SOUTO - ANTAS - (BA)
PLANTA:	PLANTA BAIXA EXECUTIVA

PRANCHA:

01 / 05

ESCALA: 1 | 125

DATA:
MAIO | 2024

REPRESENTAÇÃO GRÁFICA:
Arq. LUIS CARVALHO